




**Garages Starting From €28,000**  
**Car Spaces €15,000**

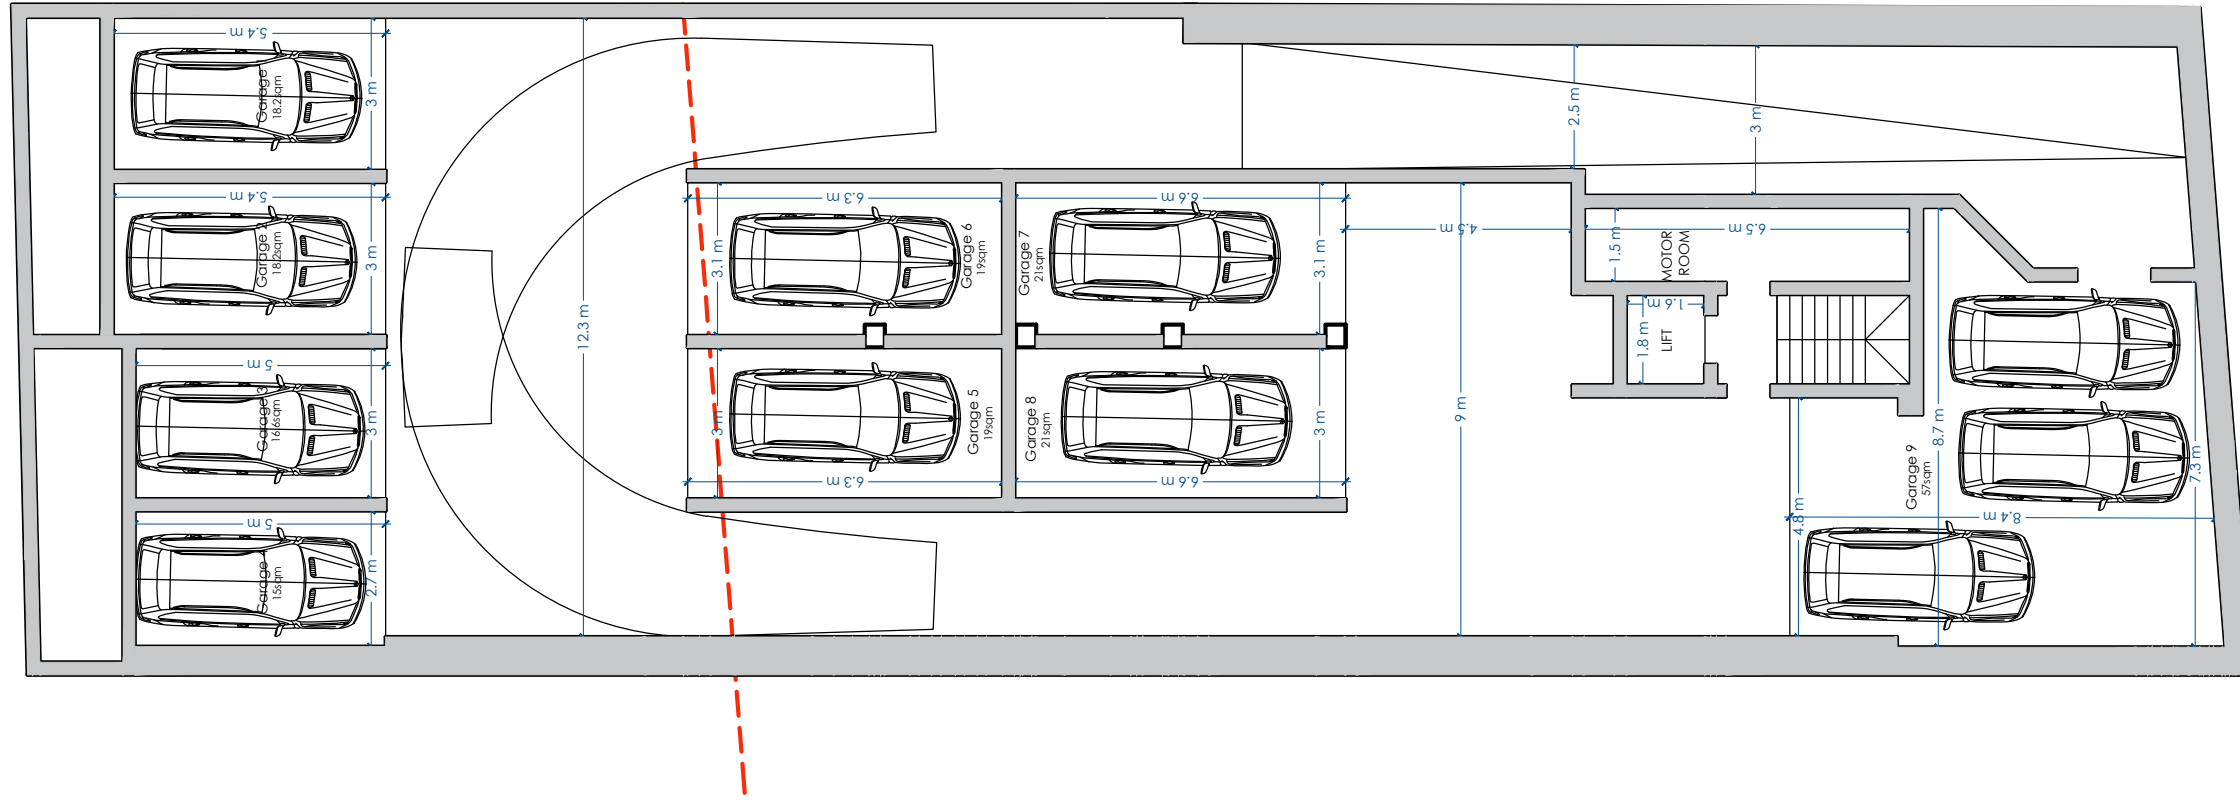


BASEMENT FLOOR  
 PROPOSED Scale 1:150

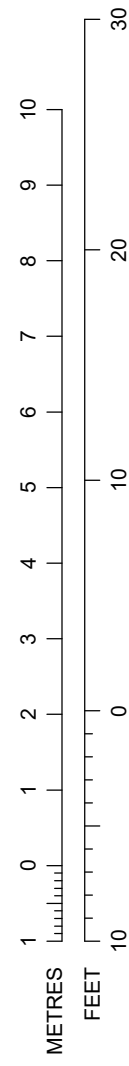


**SCALE 1:150**

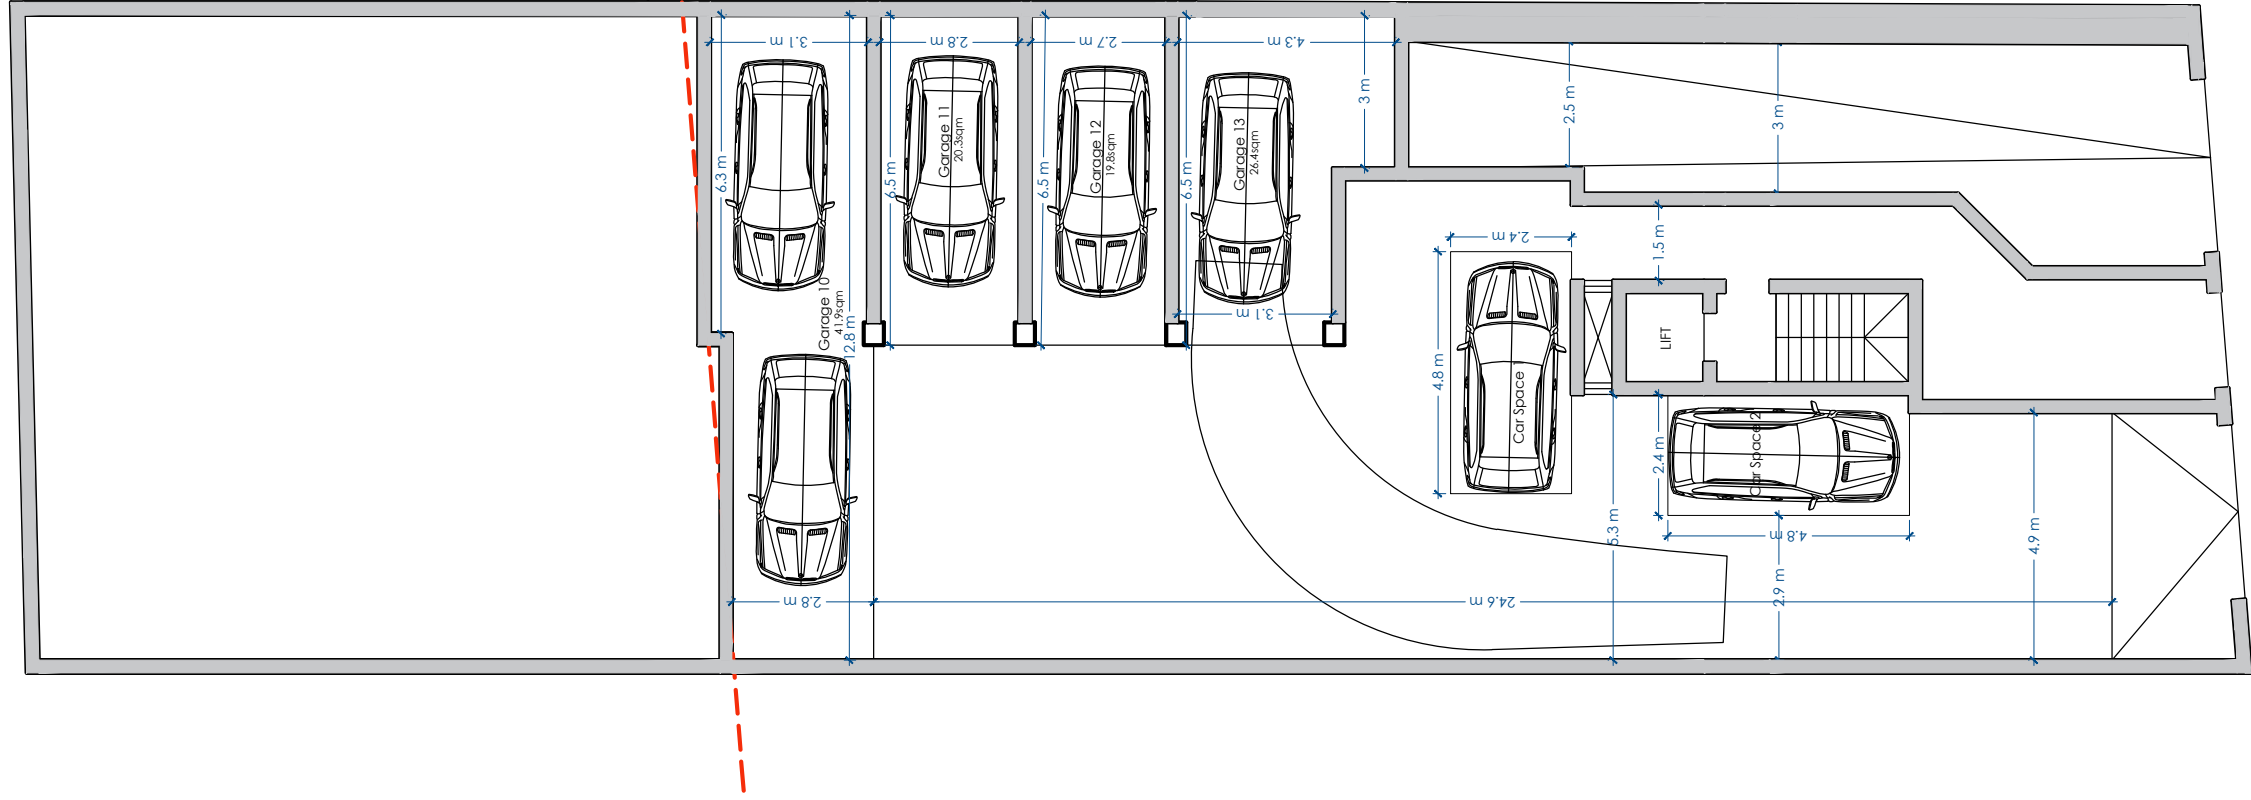


GROUND FLOOR  
PROPOSED Scale 1:150

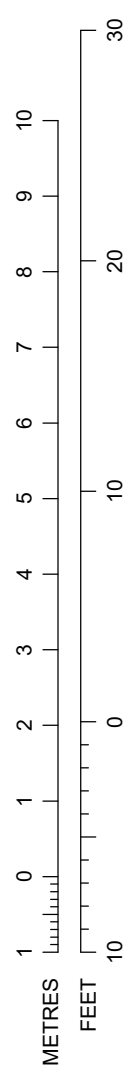


SCALE 1:150

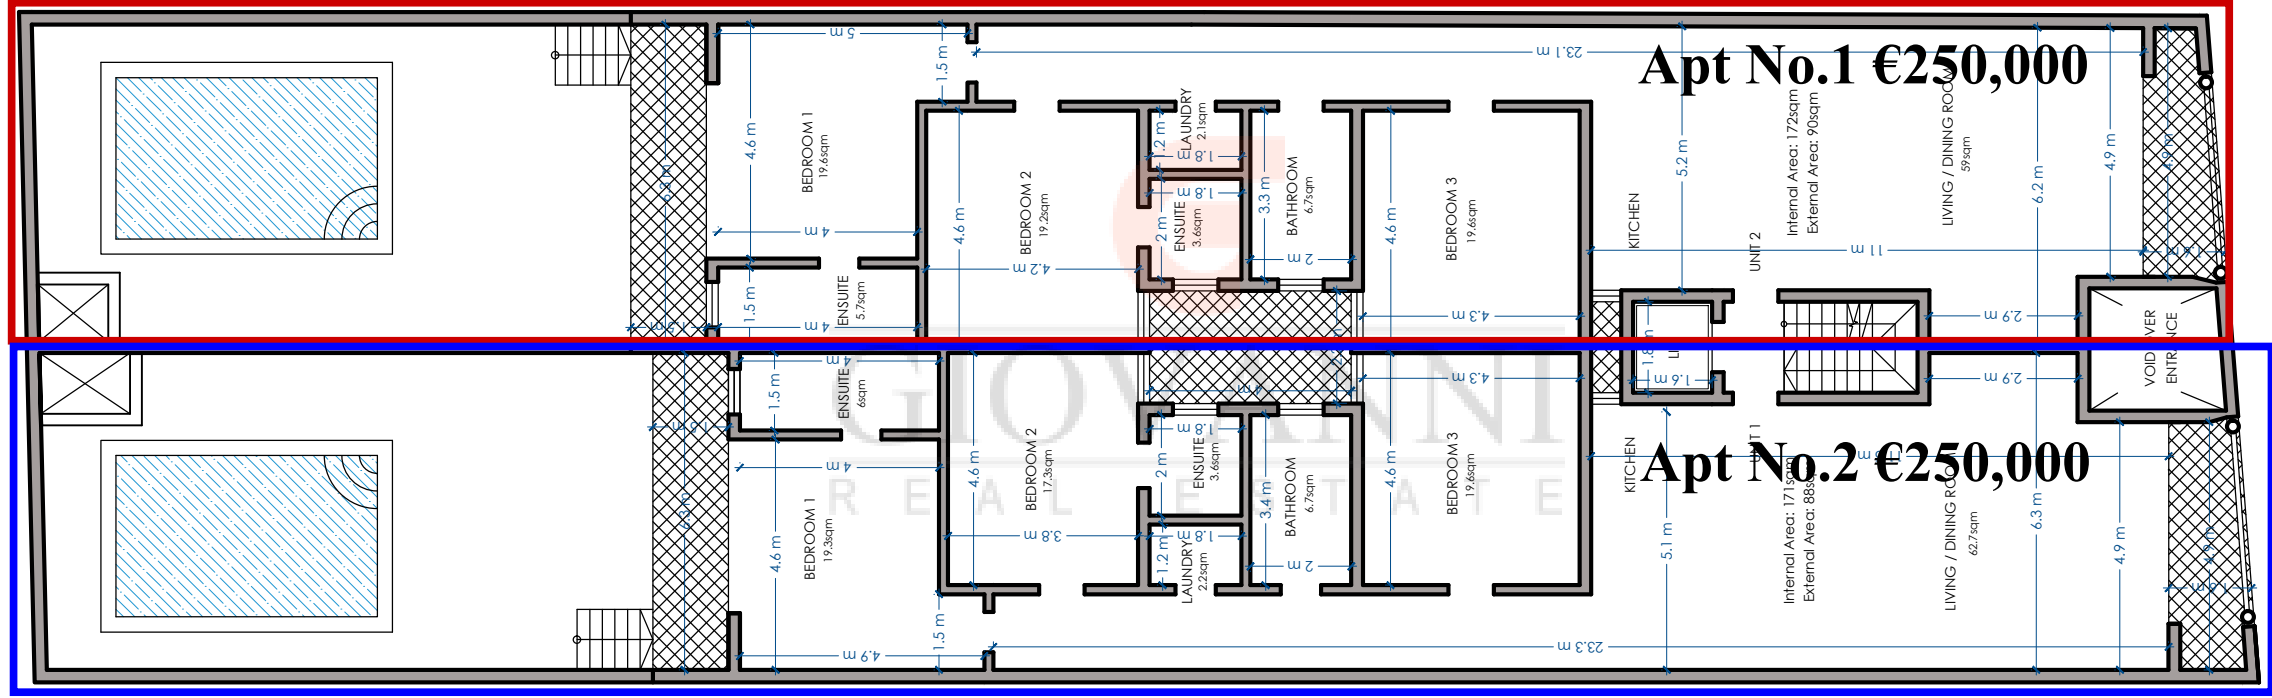


FIRST FLOOR  
PROPOSED Scale 1:150

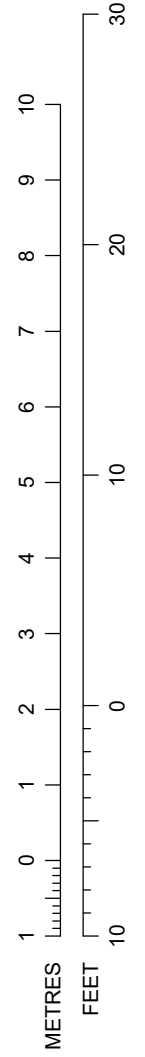



SCALE 1:150

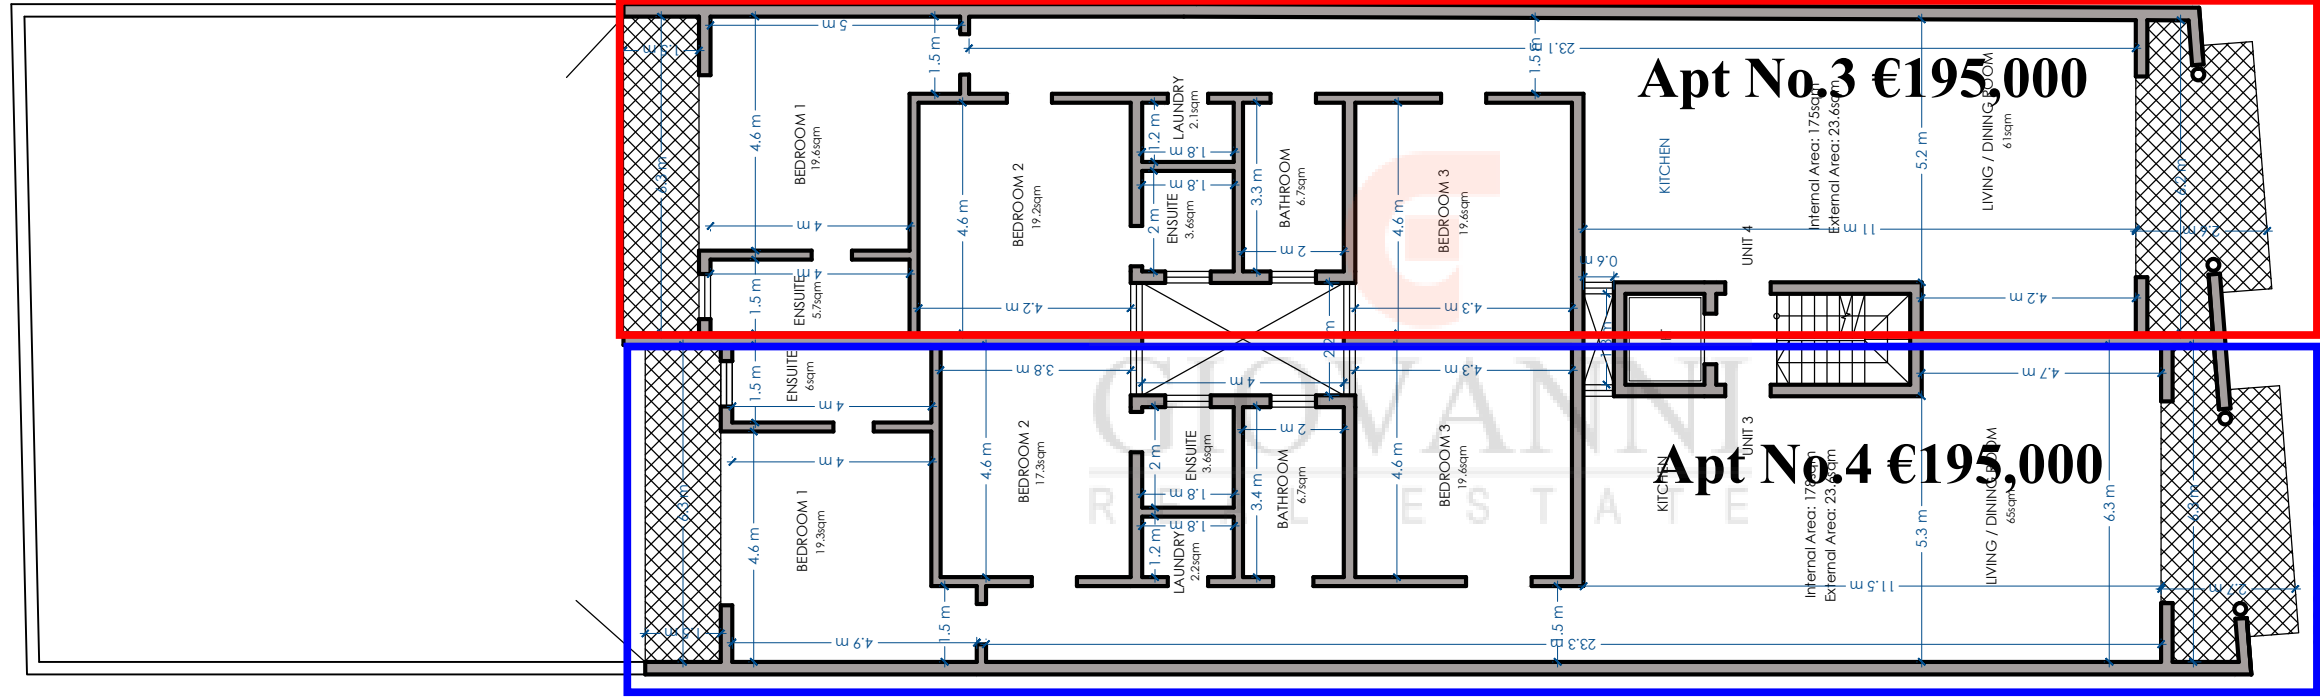


SECOND FLOOR PROPOSED Scale 1:150

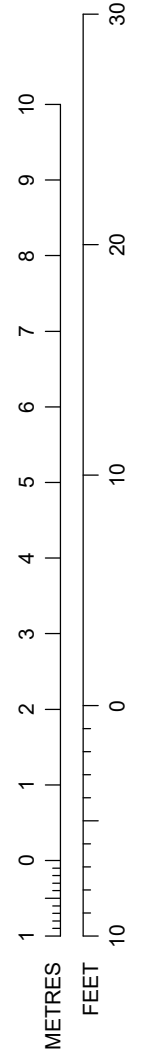


SCALE 1:150

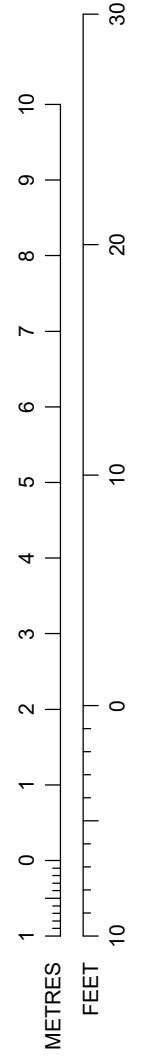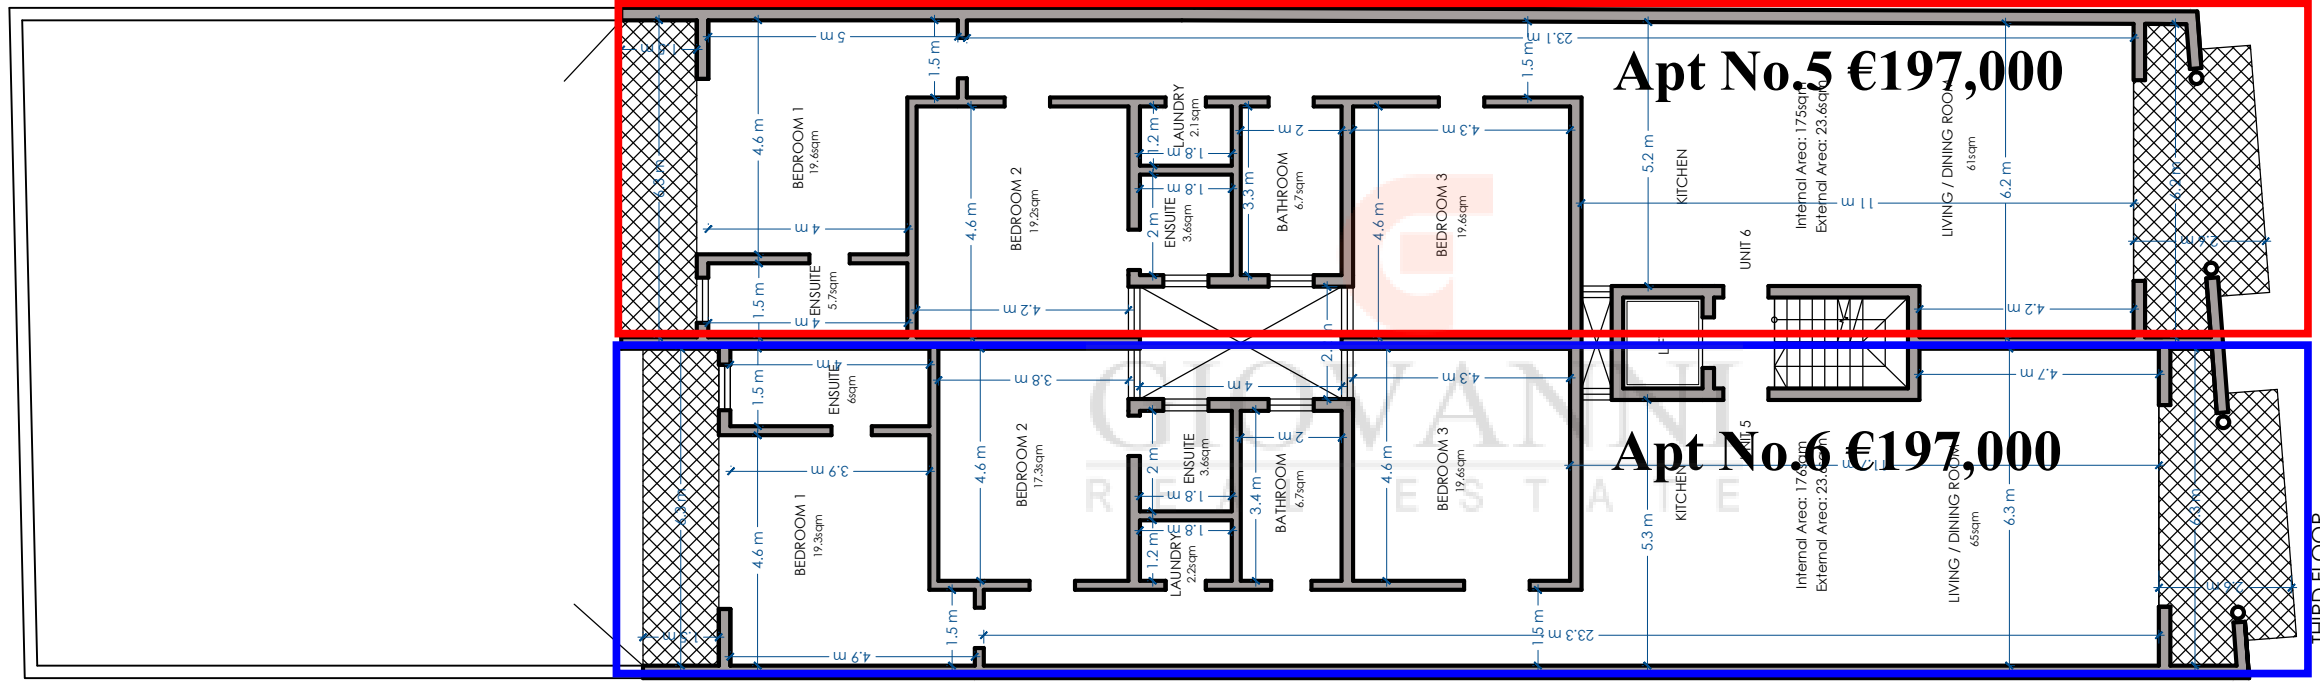


**SCALE 1:150**

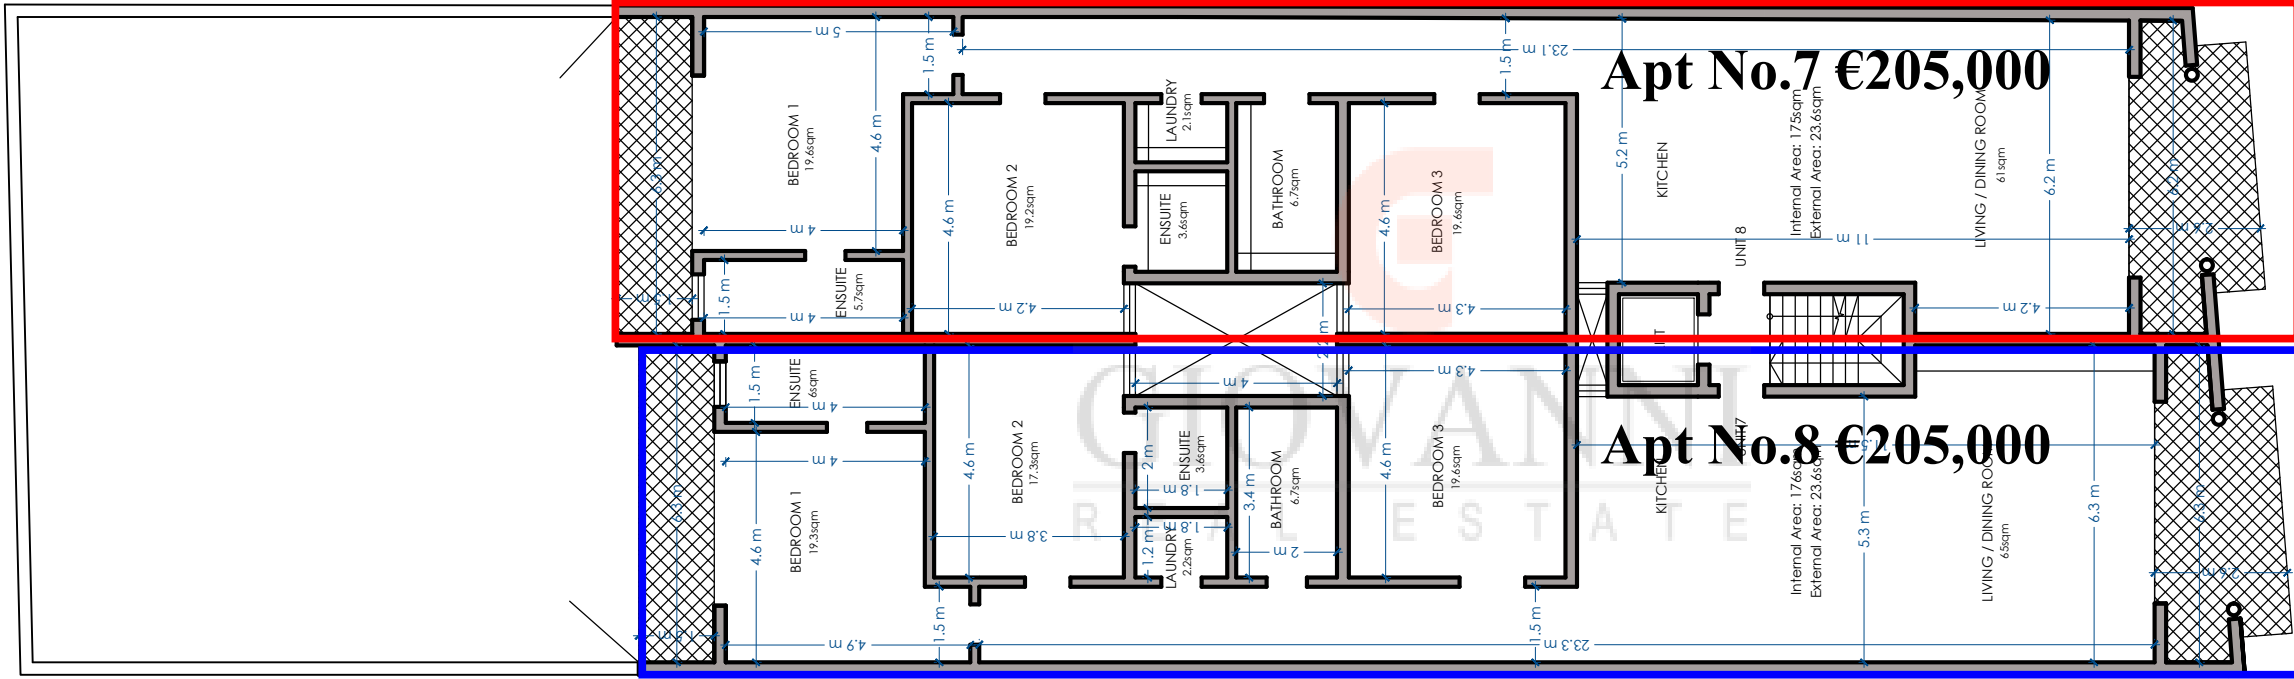

FOURTH FLOOR  
PROPOSED Scale 1:150

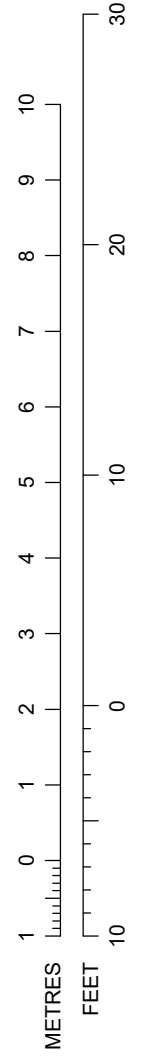


SCALE 1:150

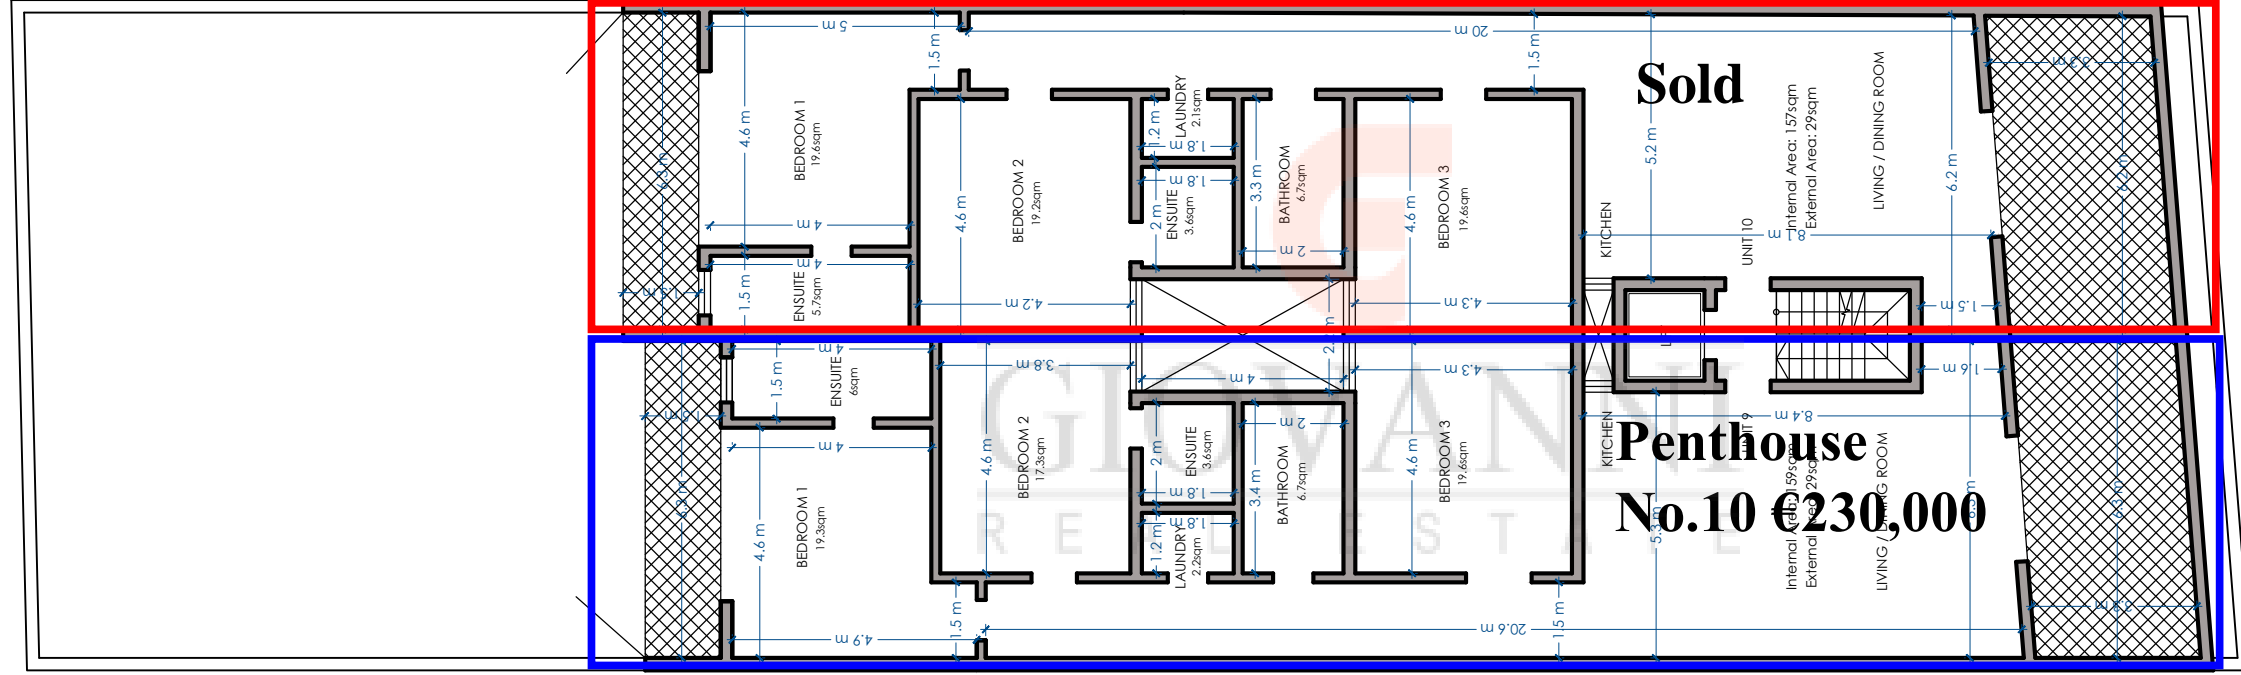

RECEDED FLOOR  
PROPOSED

Scale 1:150

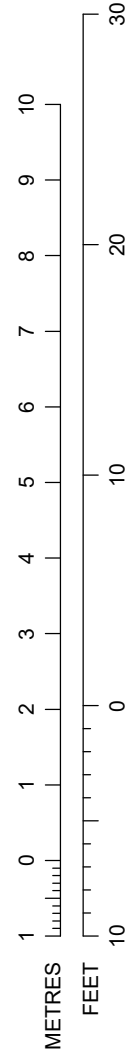

SCALE 1:150