




LT ELEVATION ON 1:100

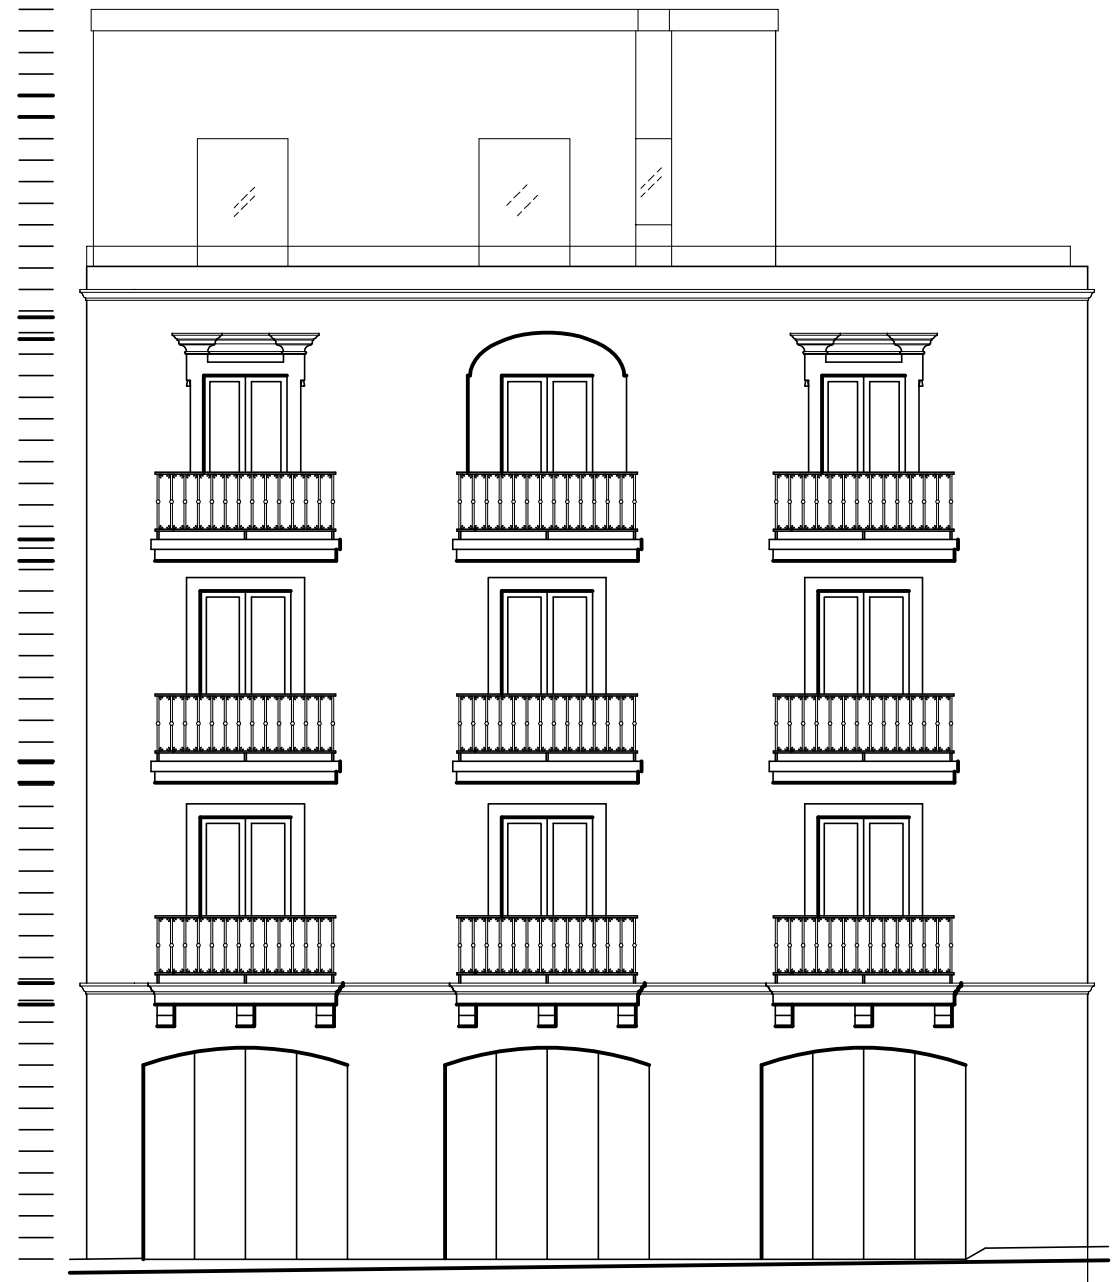

FRONT ELEVATION ON 1:100

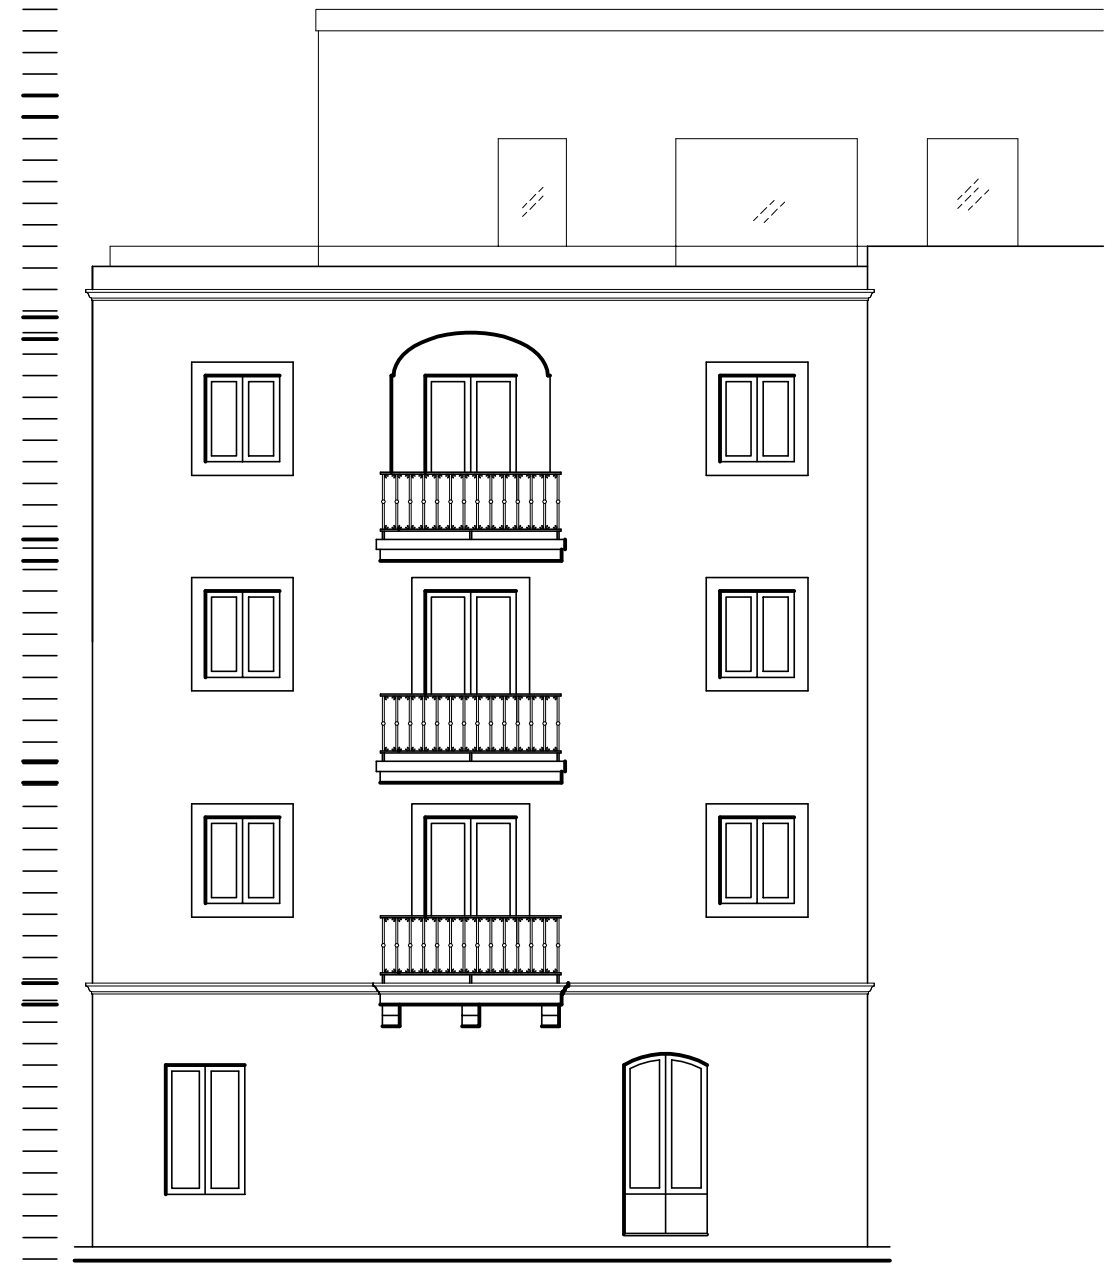

SIDE ELEVATION ON 1:100

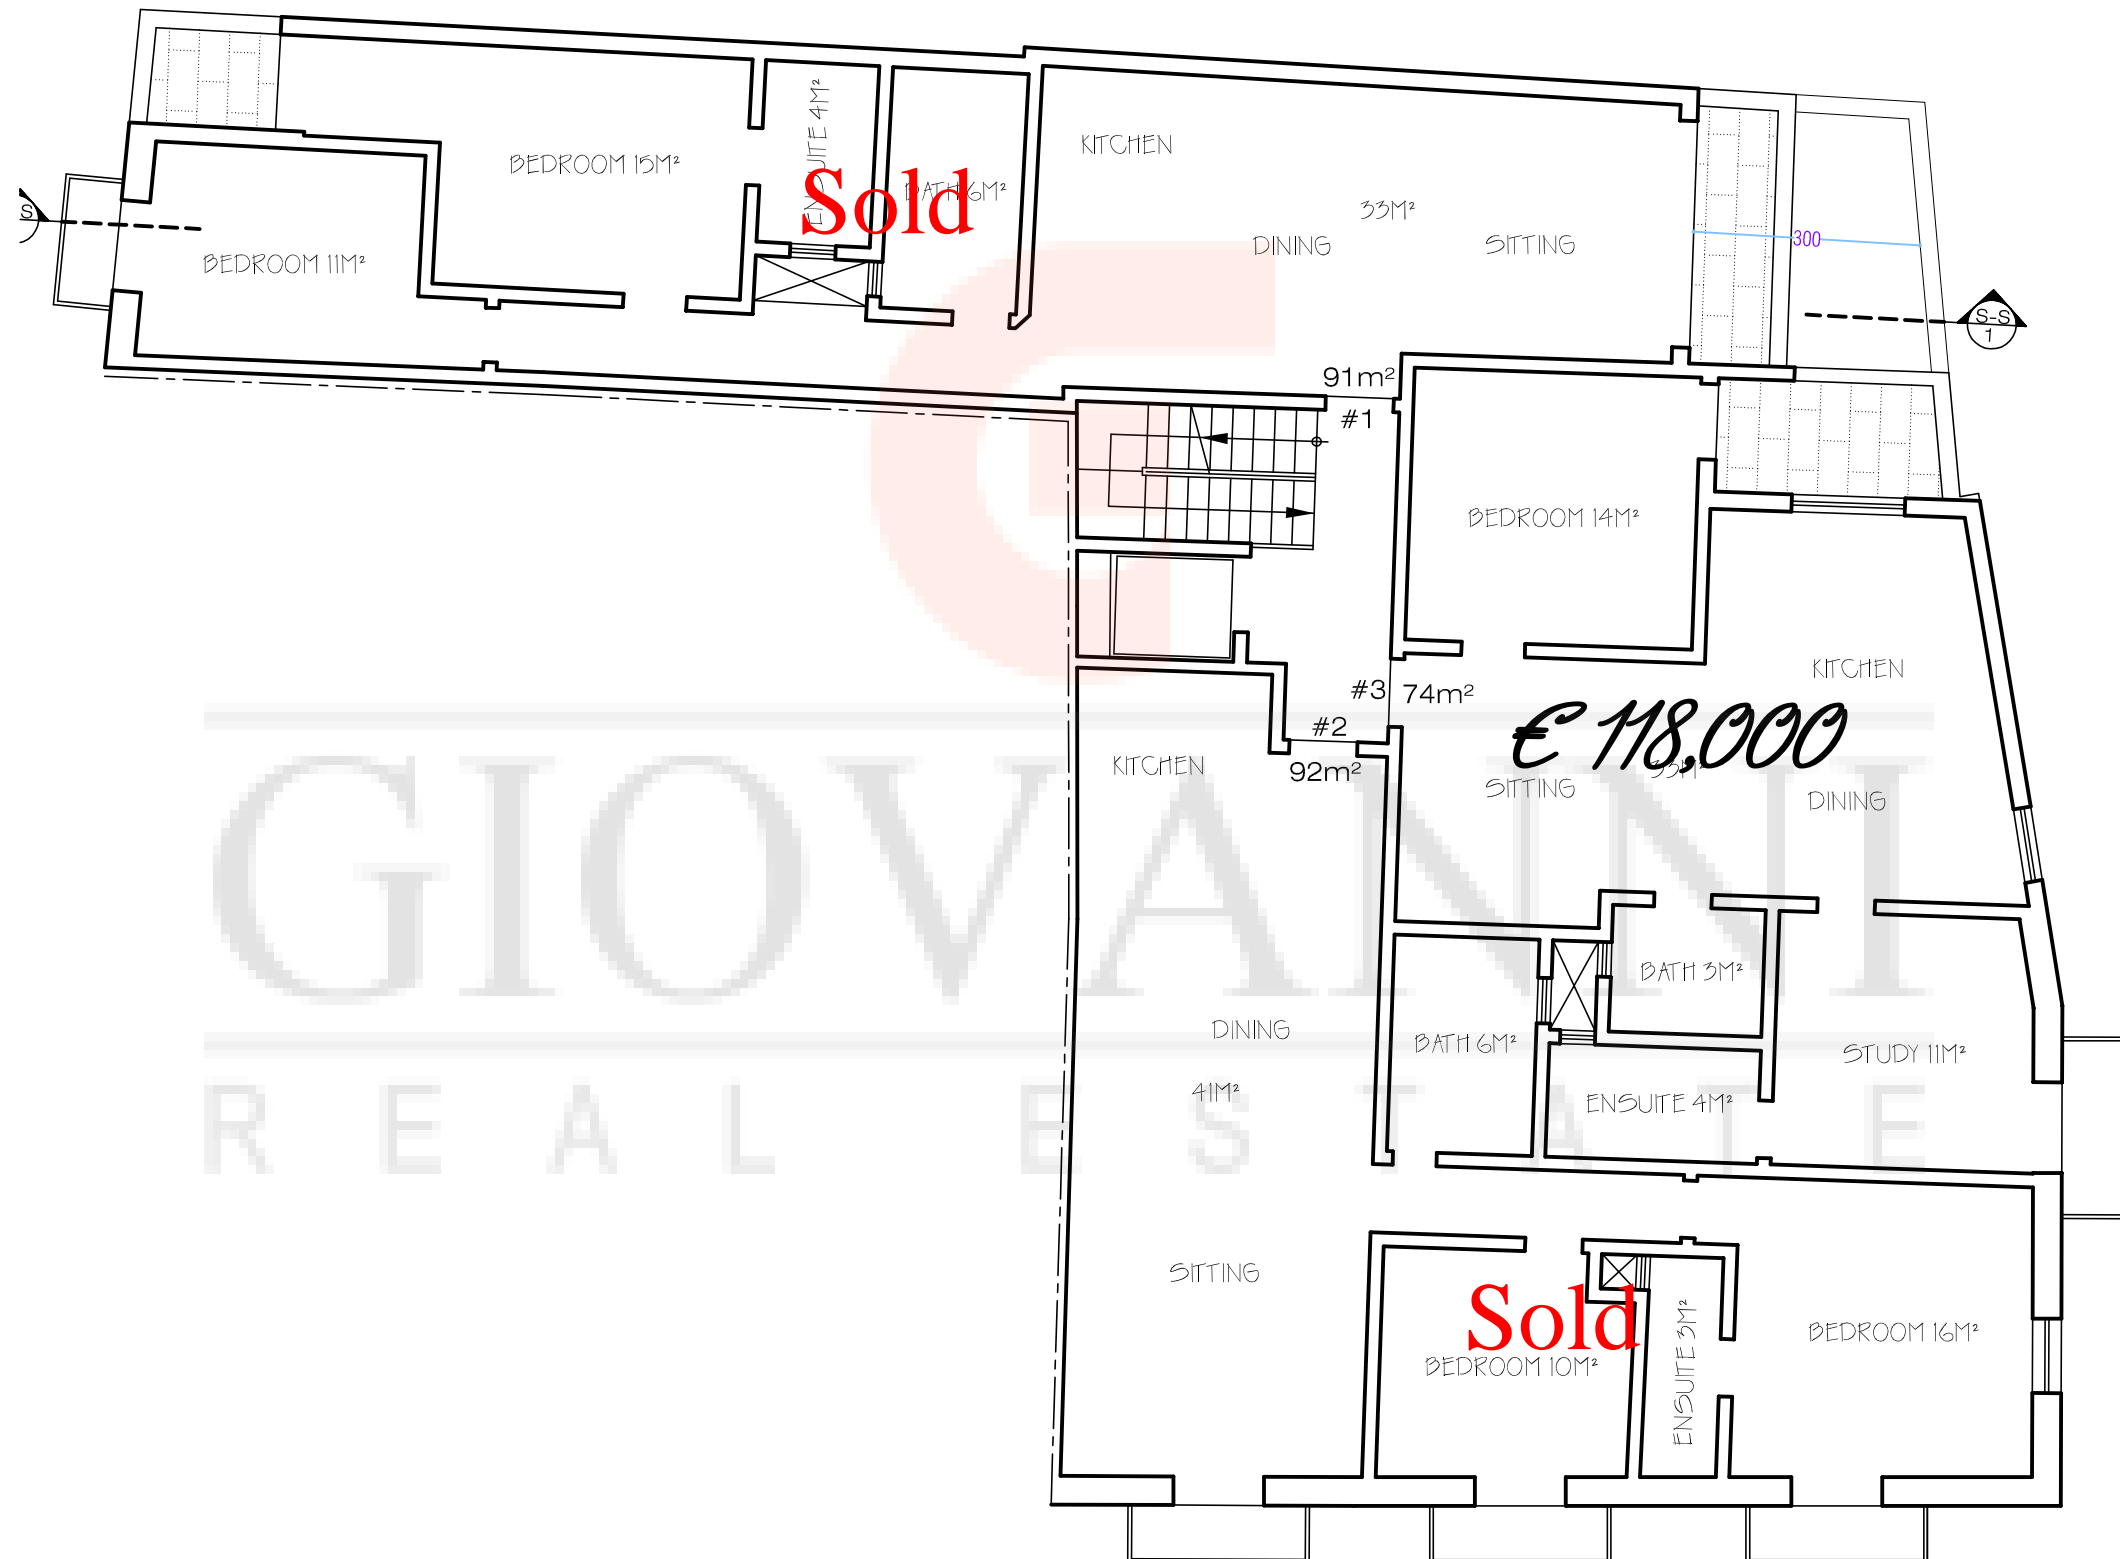


Sold

€ 118,000

Sold


GIOVANNI  
REAL ESTATE

PROPOSED FIRST FLOOR PLAN 1:100

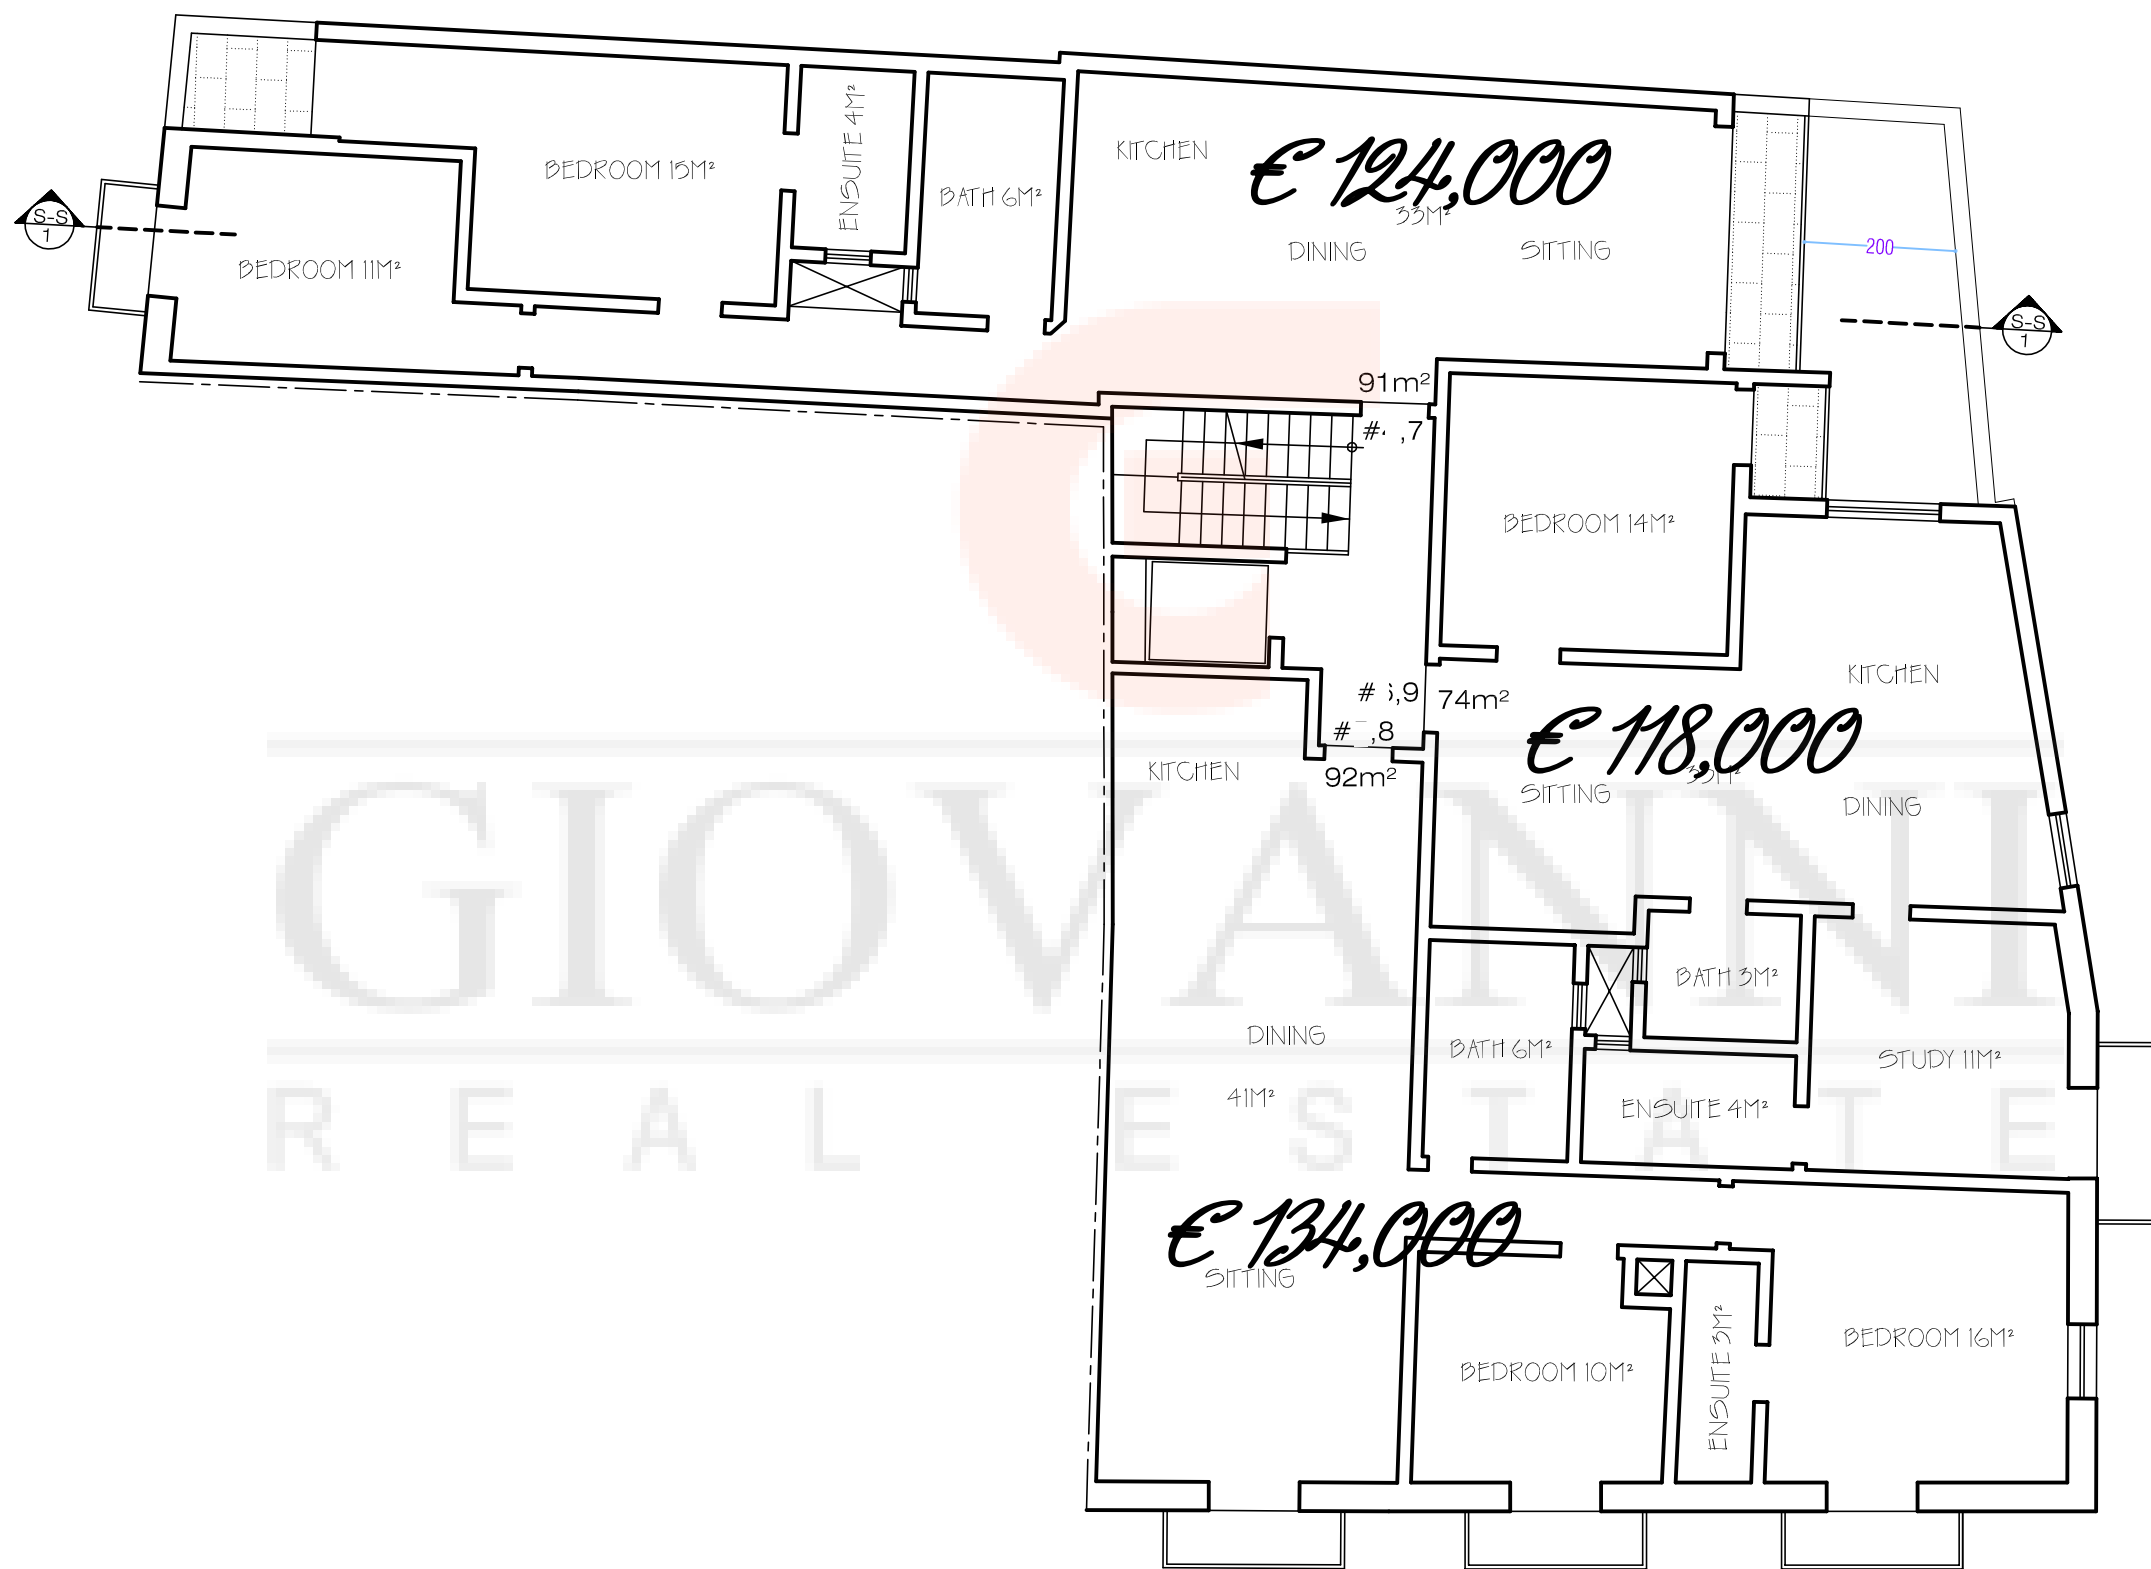

GIOVANNI  
REAL ESTATE

PROPOSED TYPICAL FLOOR PLAN 1:100

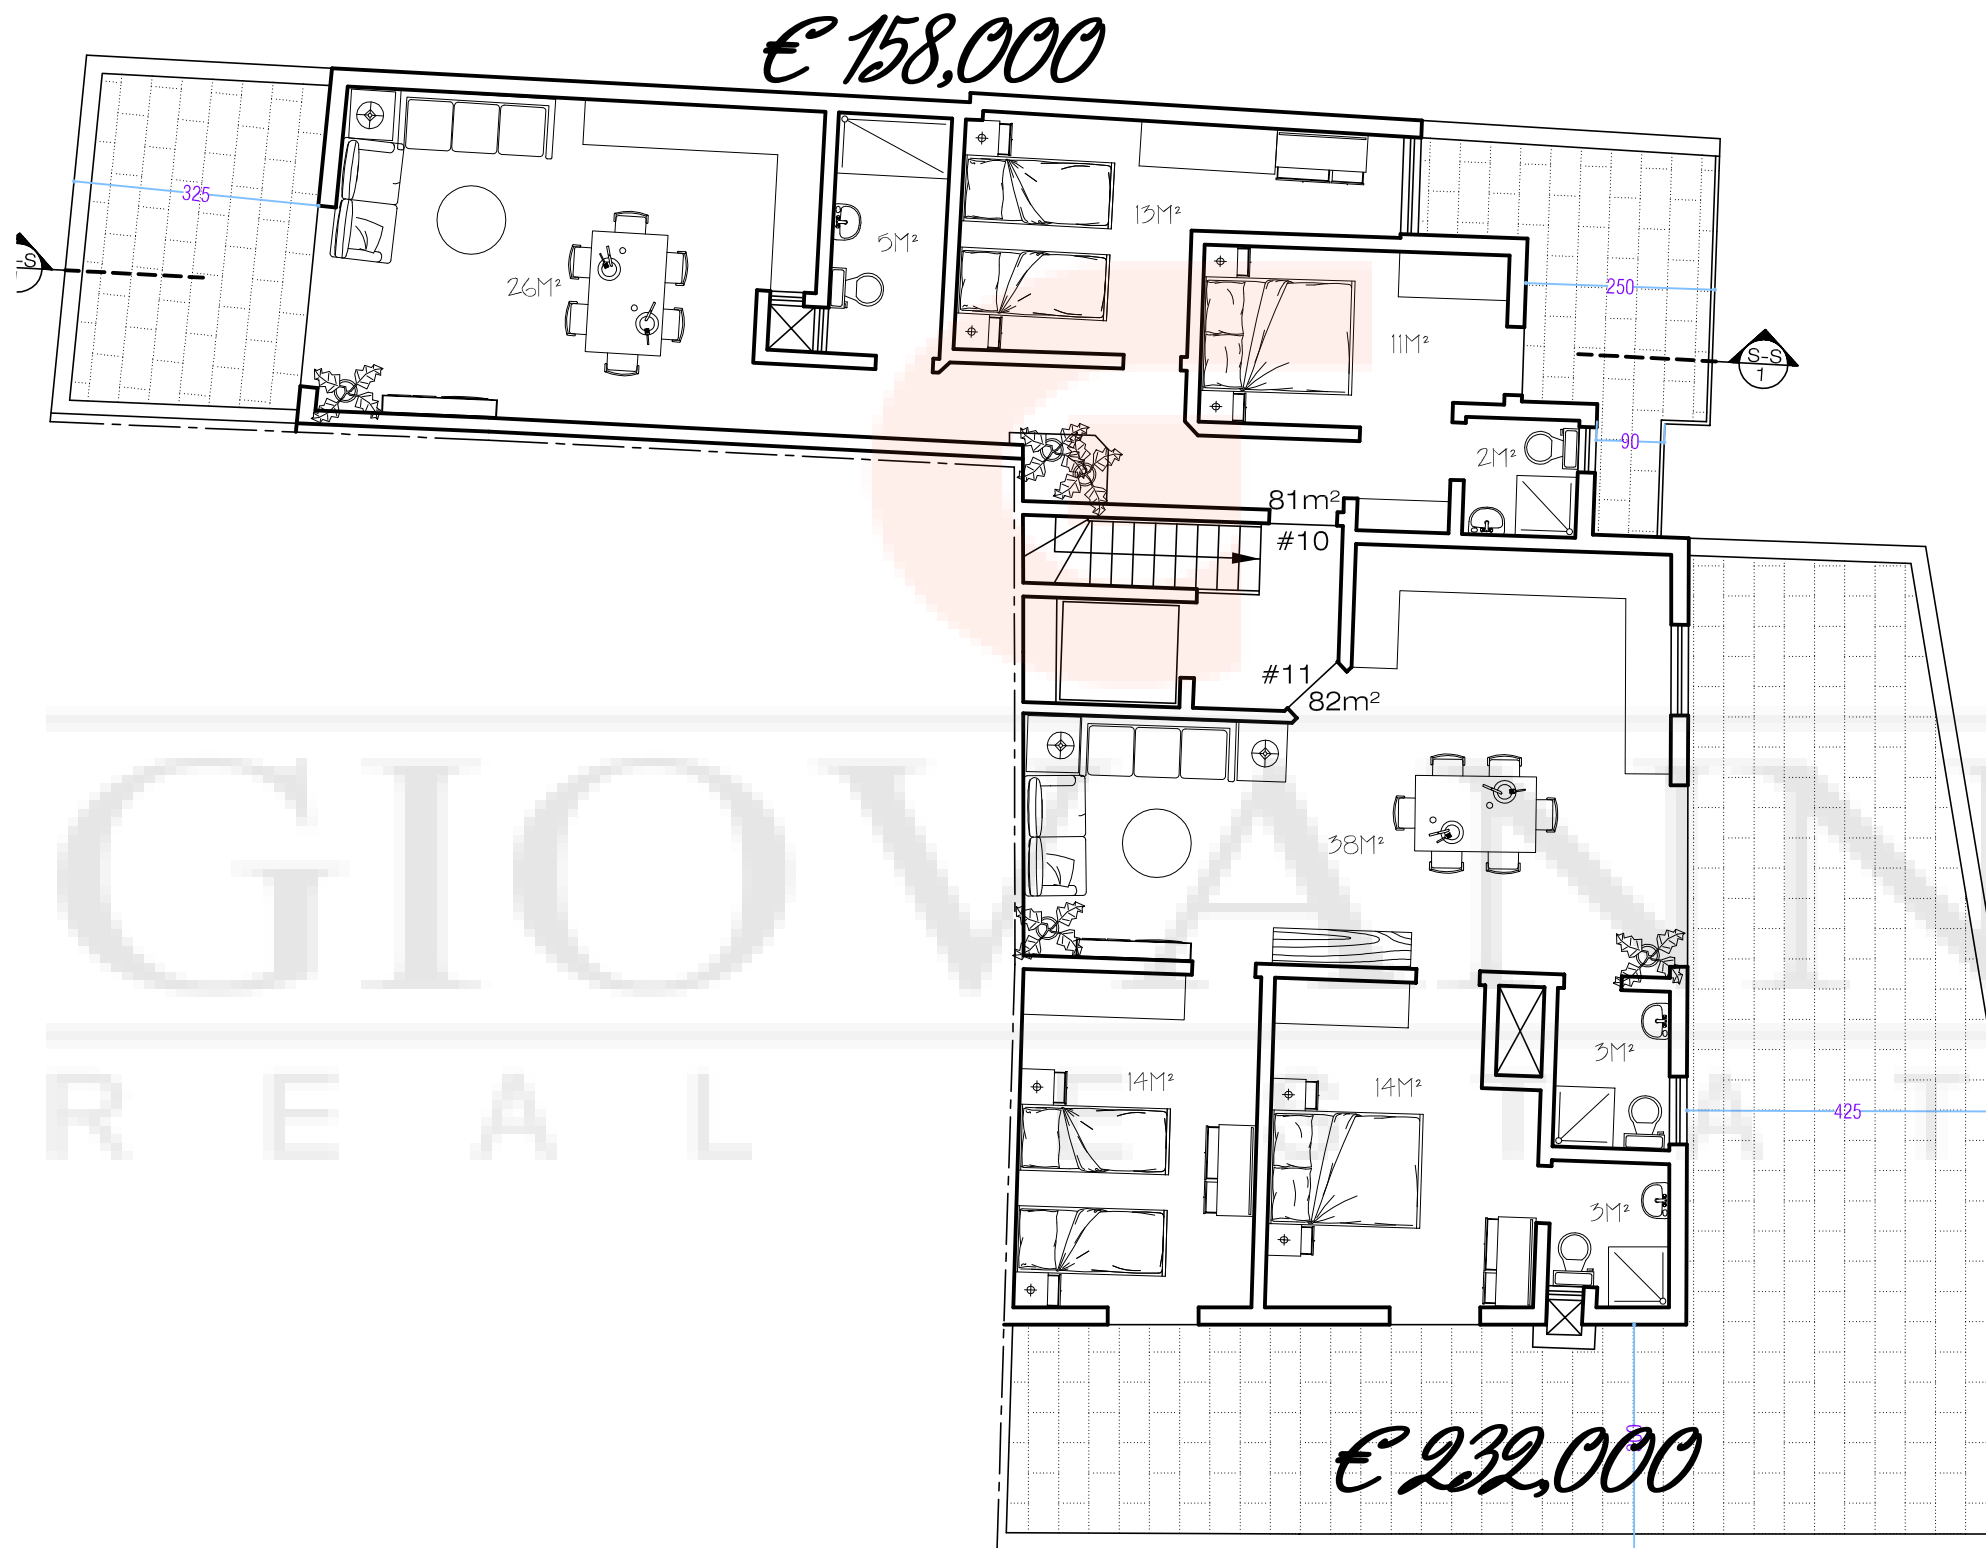

PROPOSED PENTHOUSE FLOOR PLAN 1:100