



Approved Penthouse I
Scale 1:100

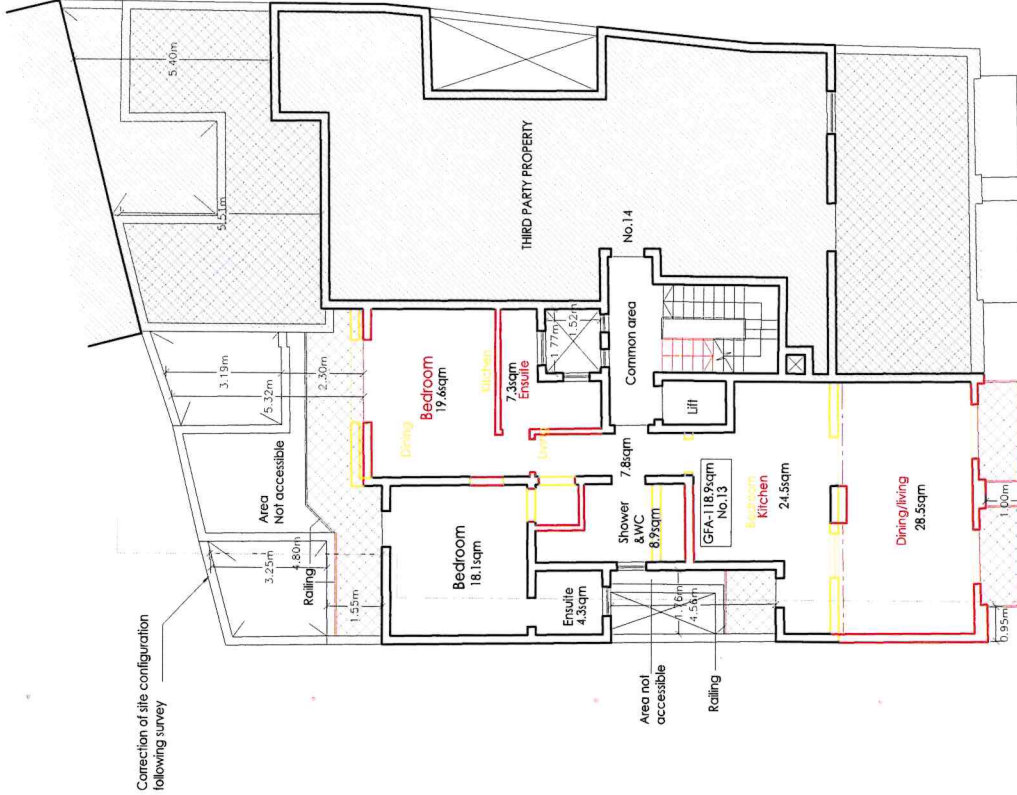

Proposed Fourth floor
Scale 1:100

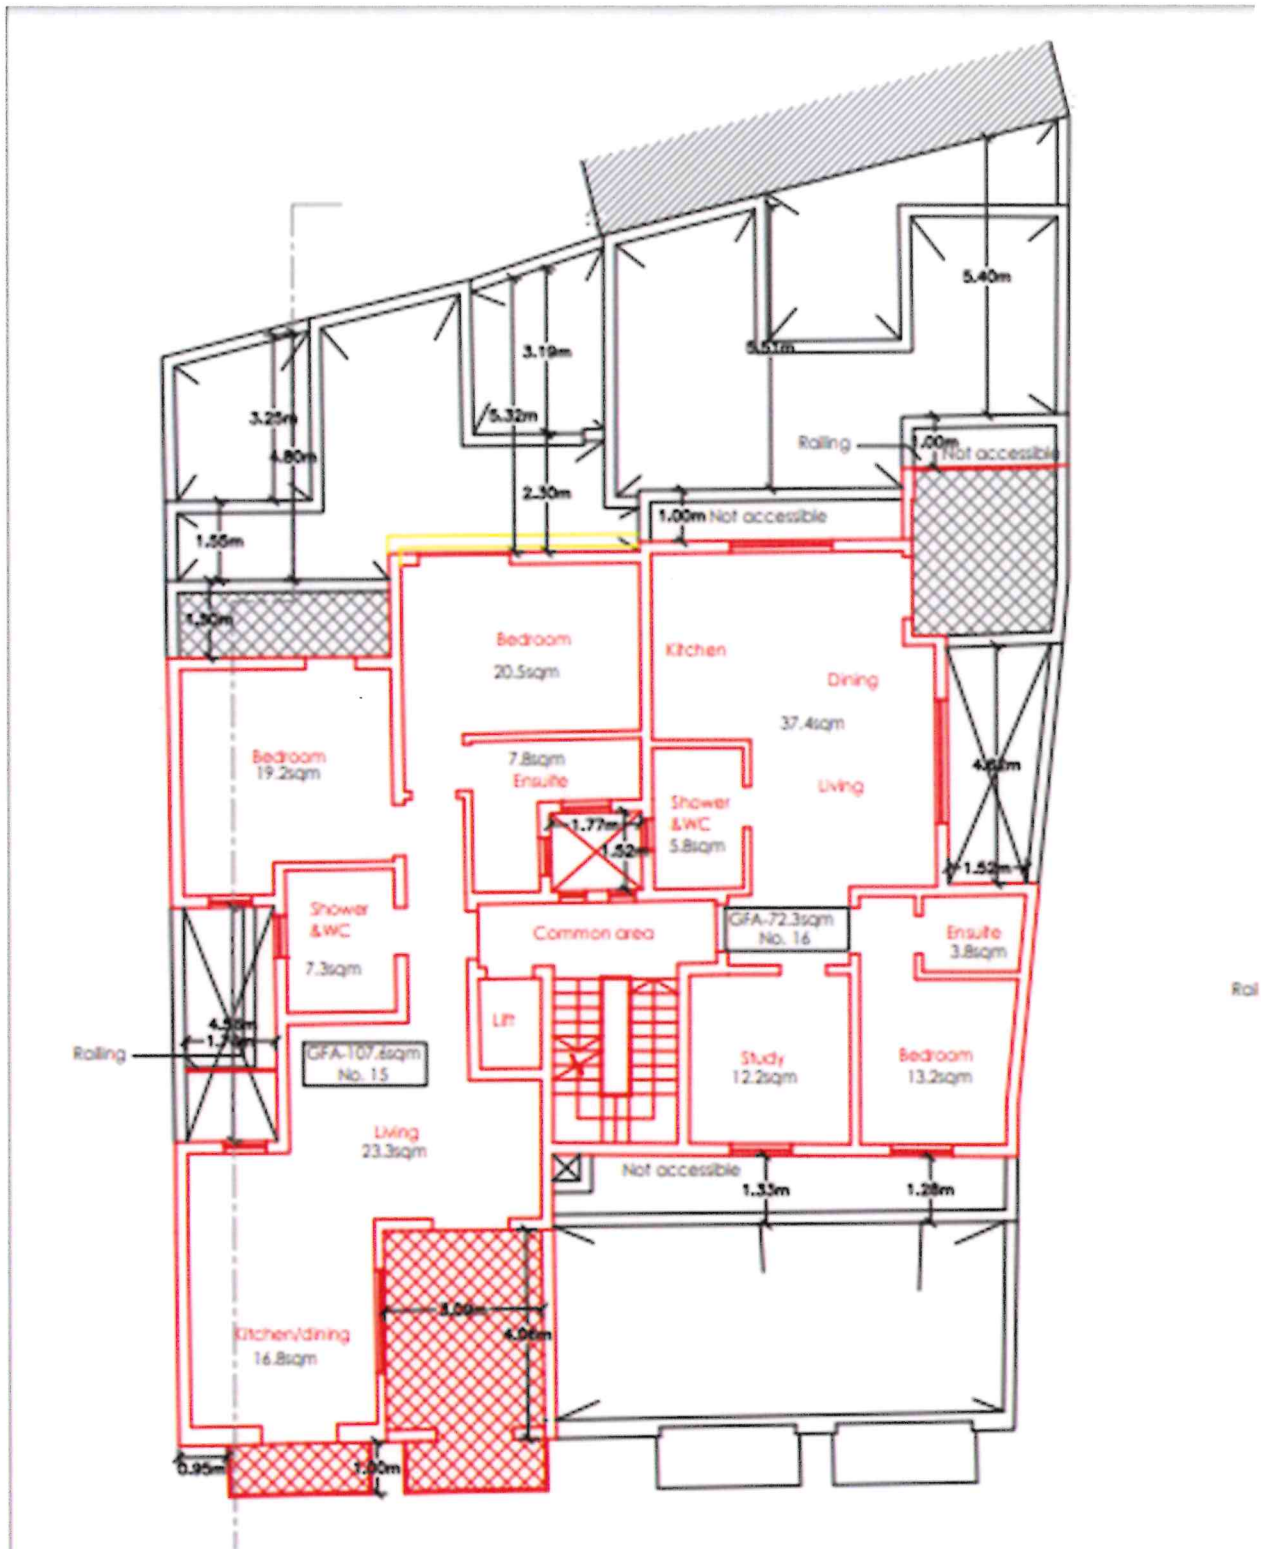

FIFTH FLOOR