

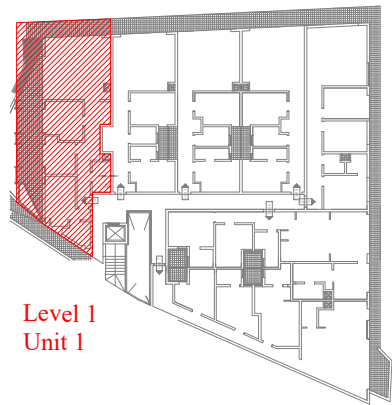
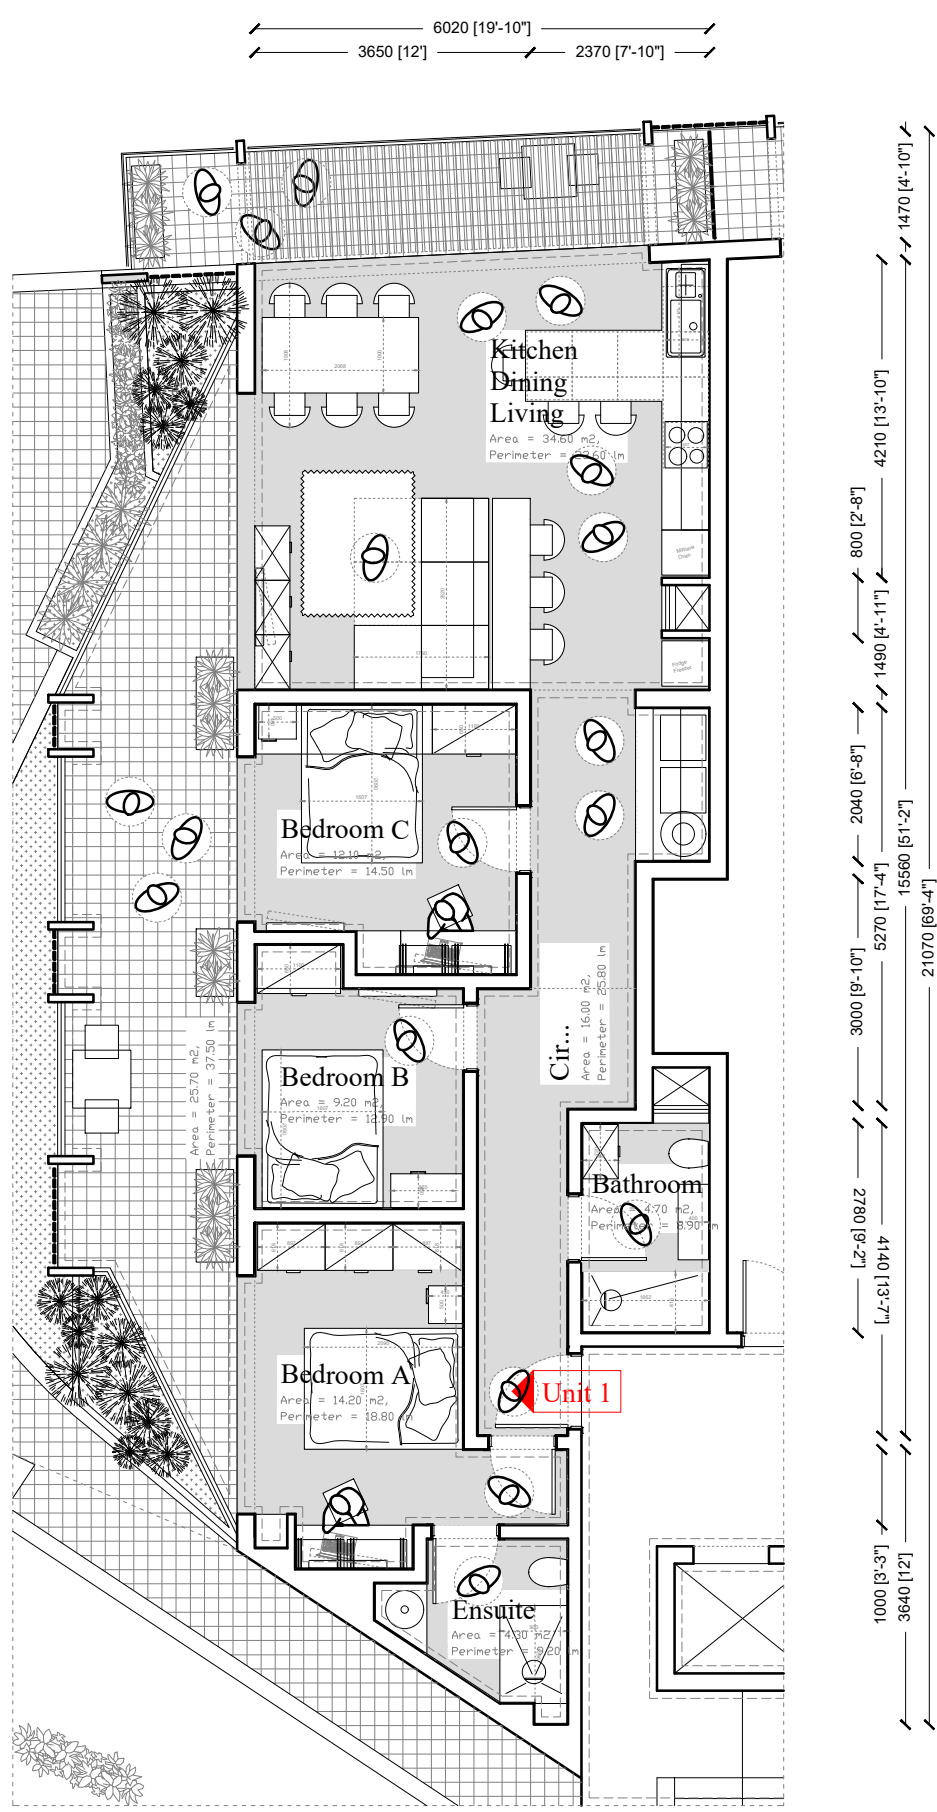


Level 1 / Unit 1

Scale 1:100


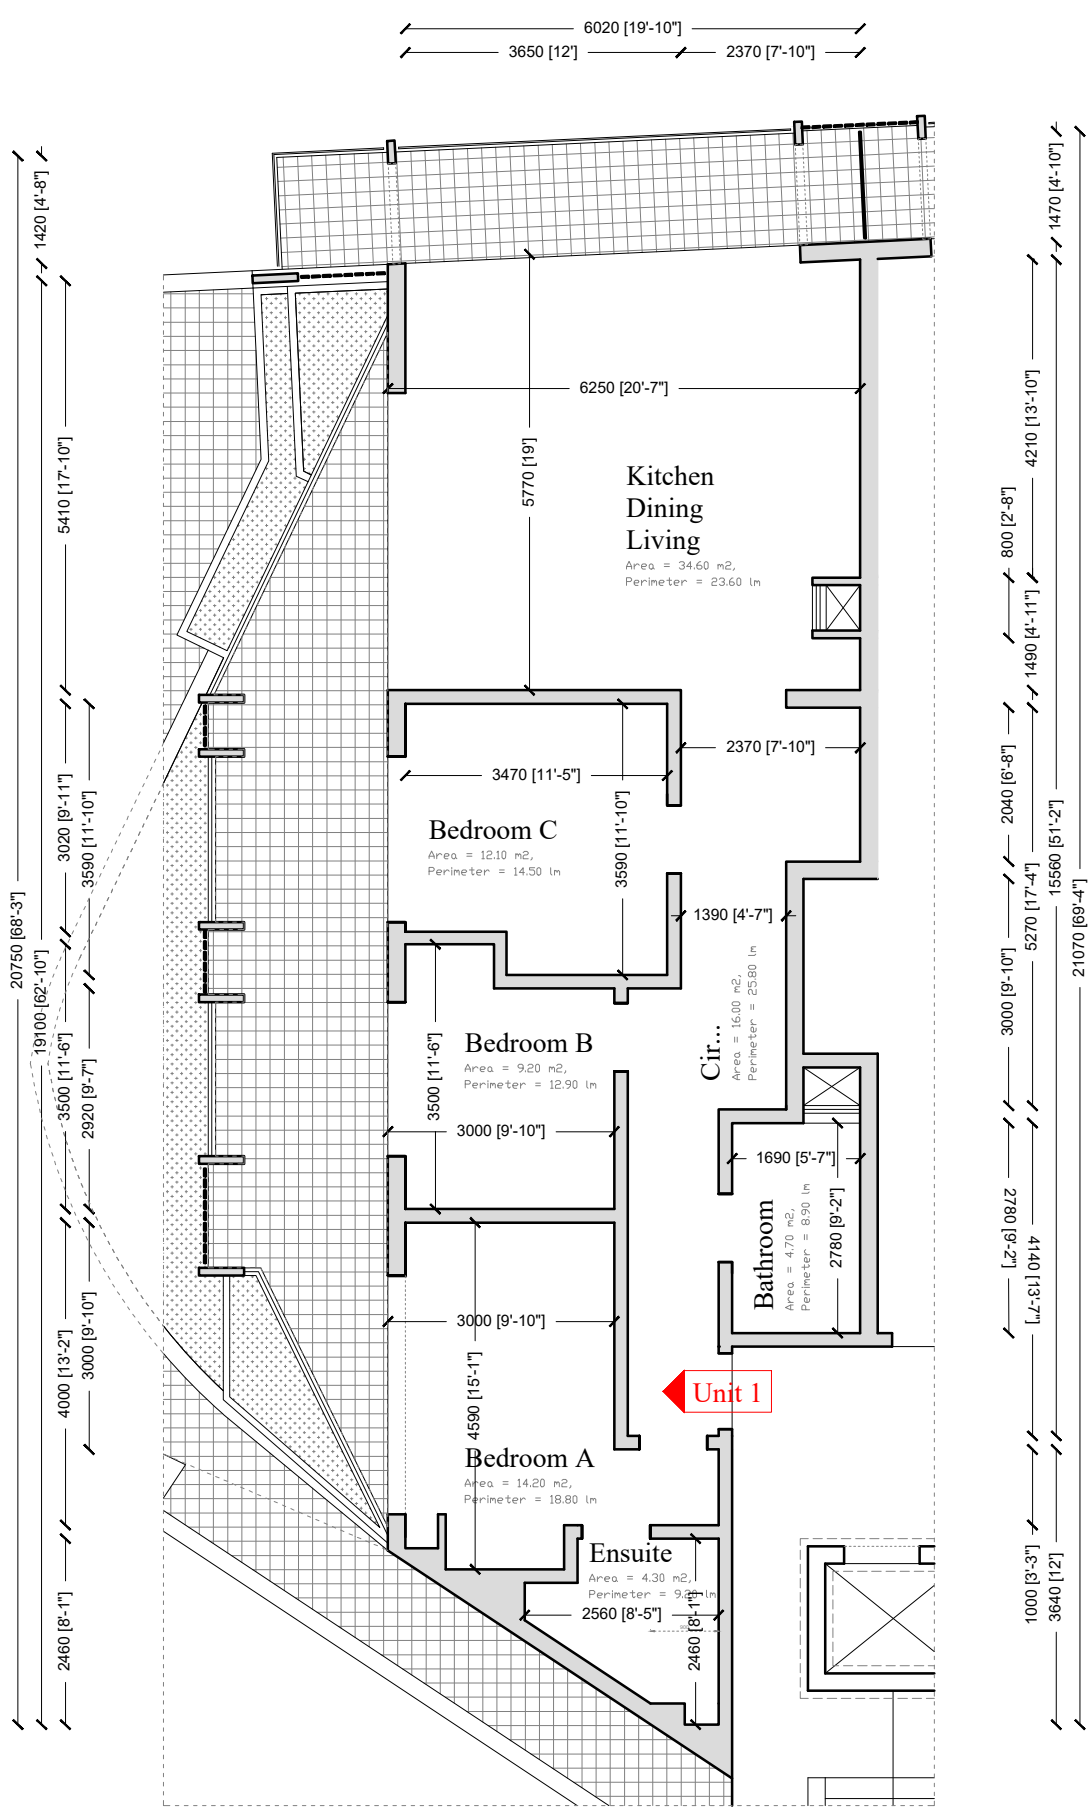


Scale 1:100


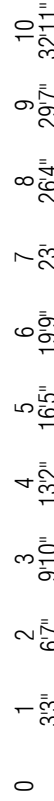


Level 1 / Unit 2

Scale 1:100



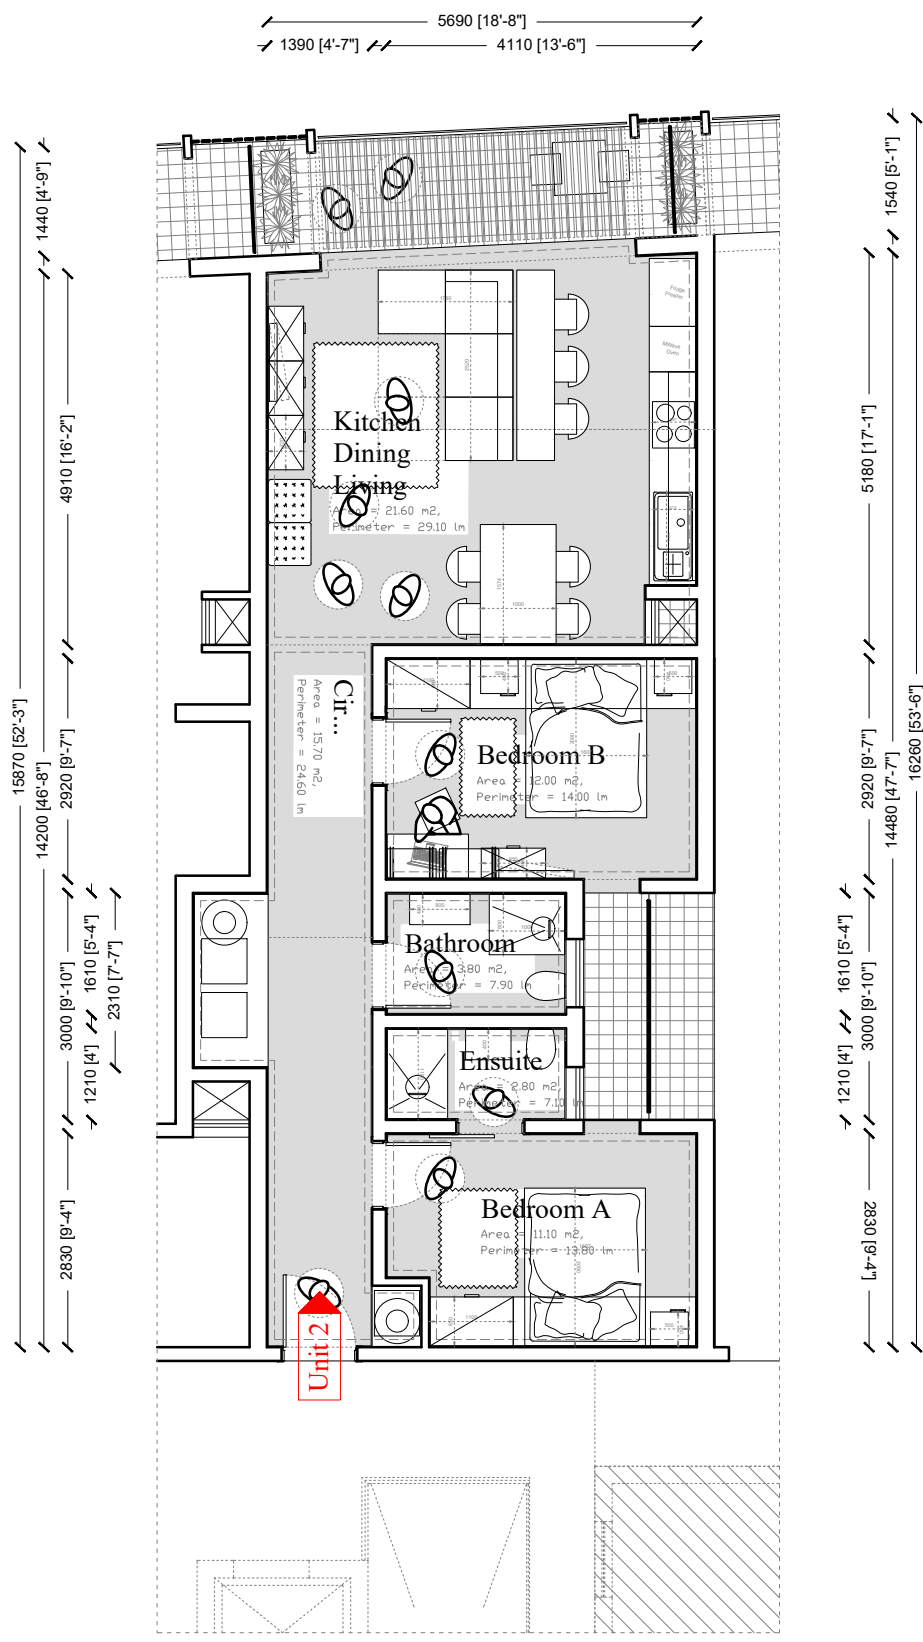
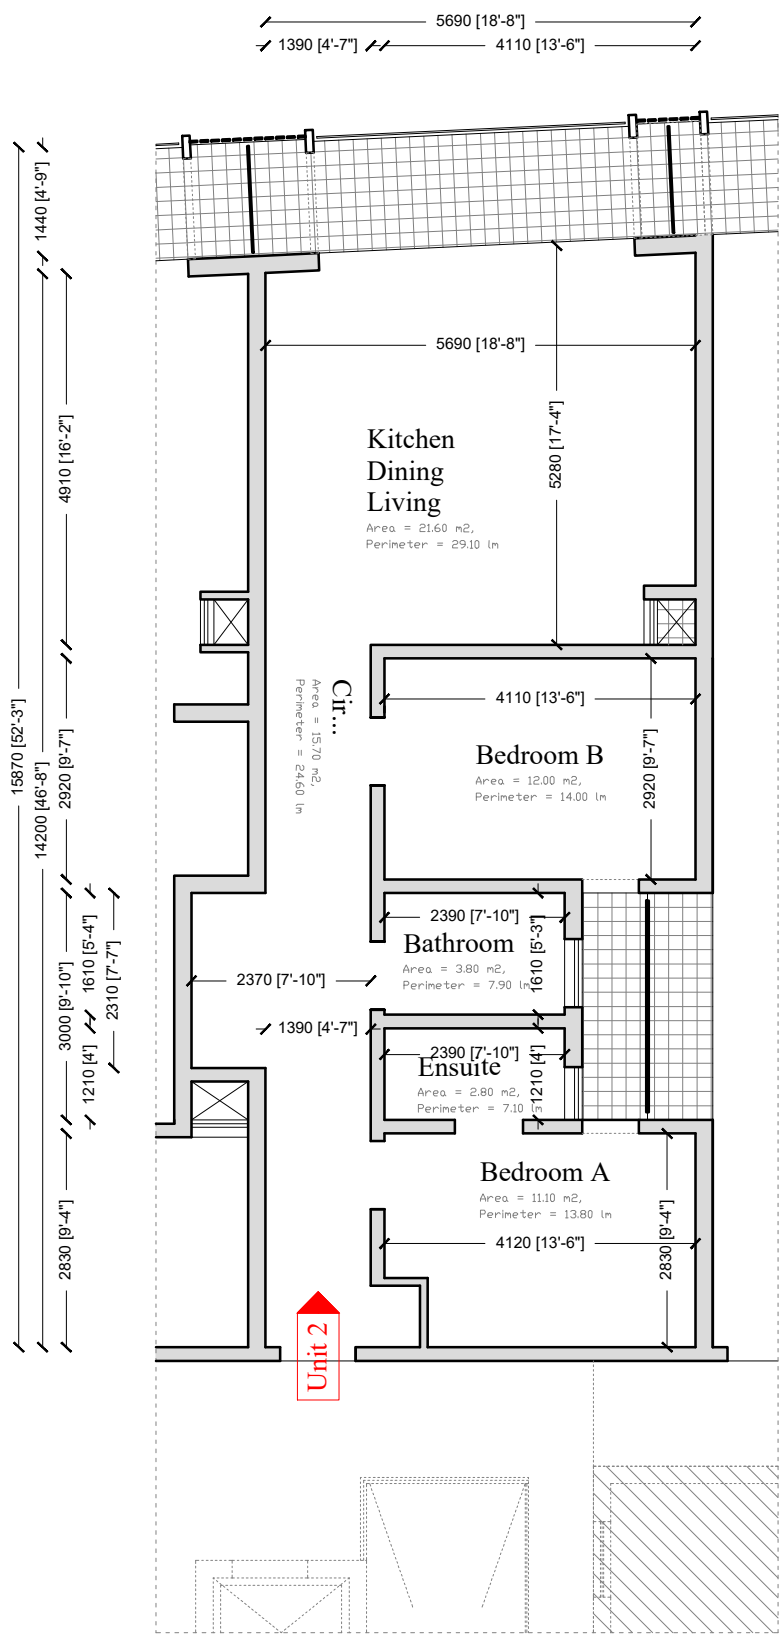


Scale 1:100



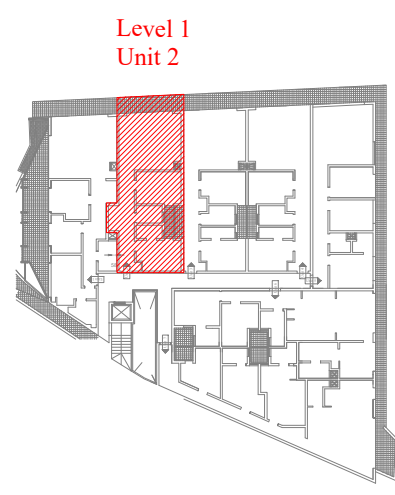
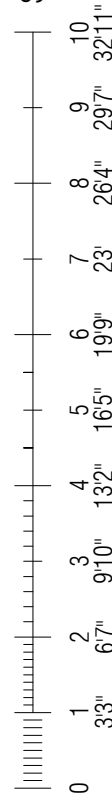


Level 1 / Unit 3

Scale 1:100

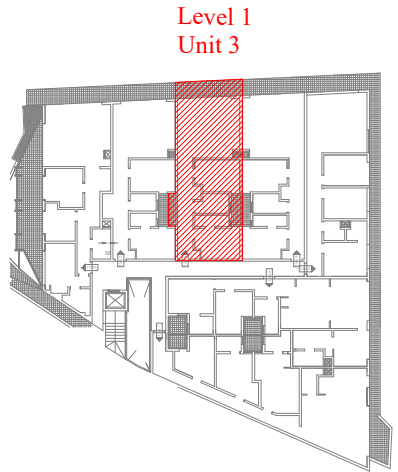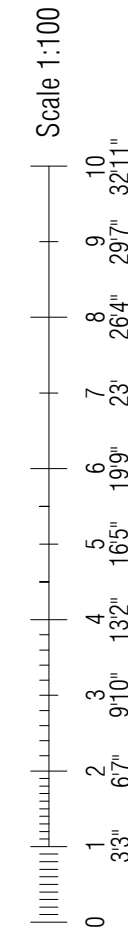
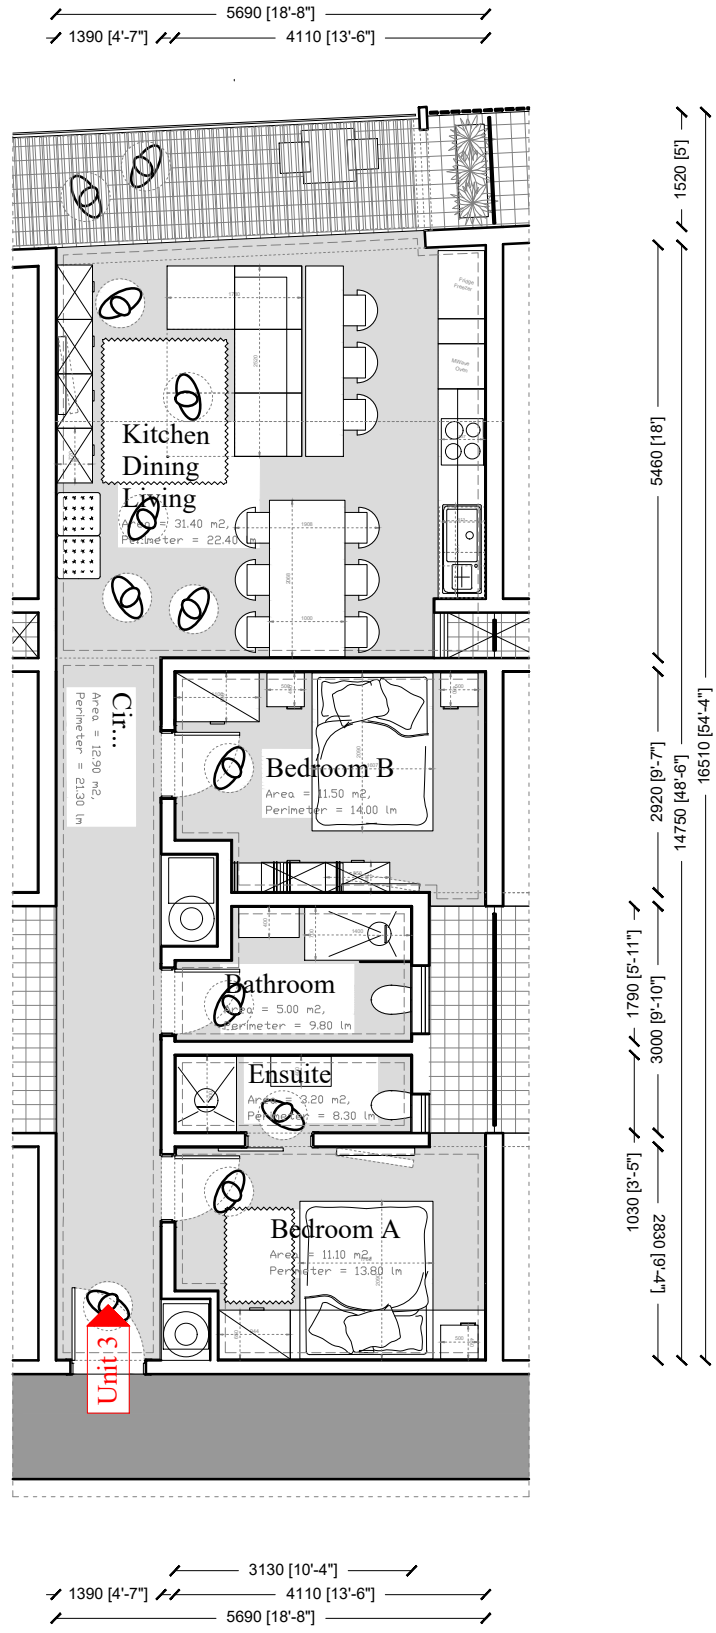
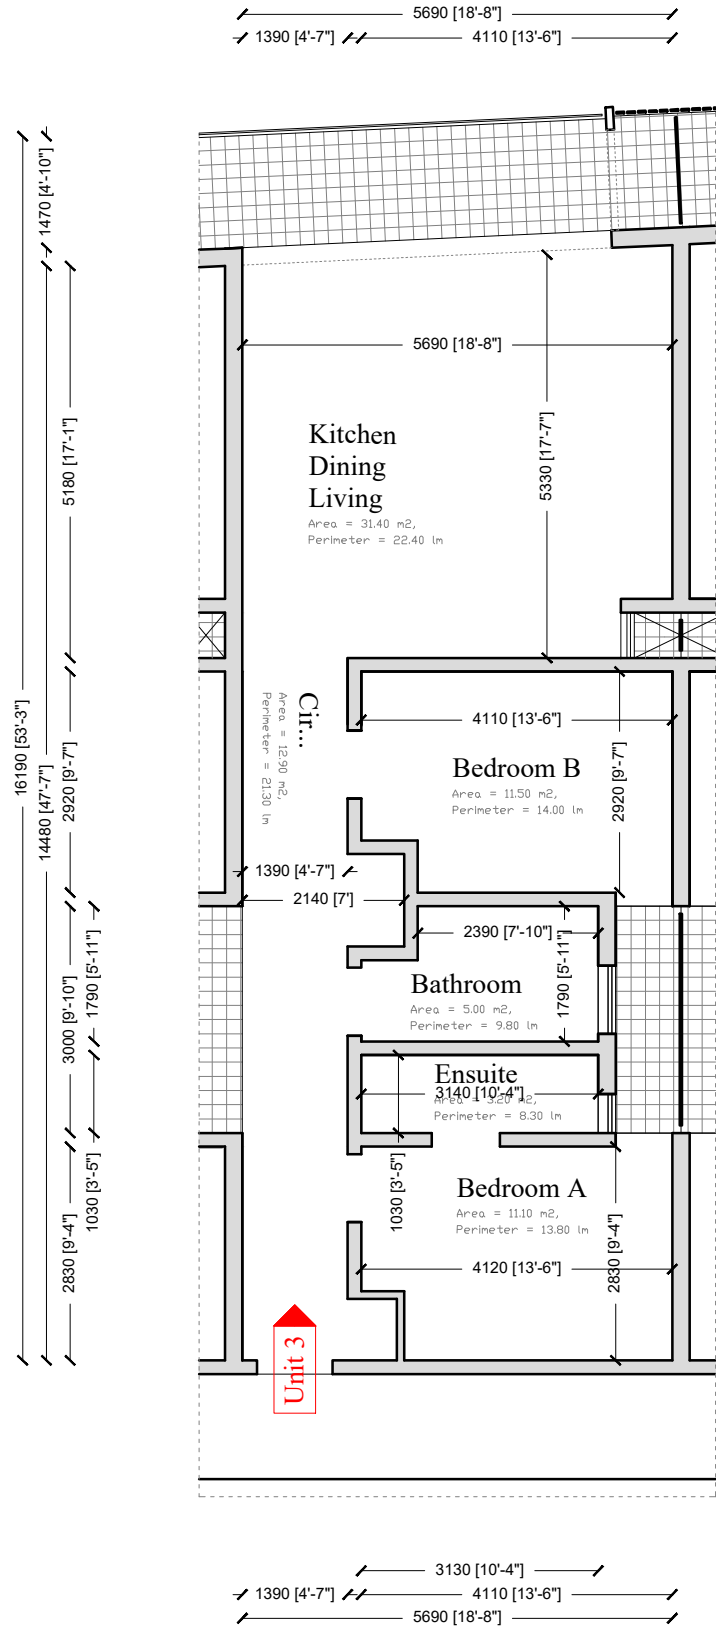


Level 1 / Unit 4
Scale 1:100

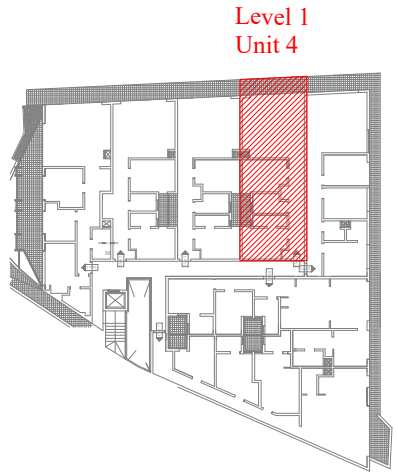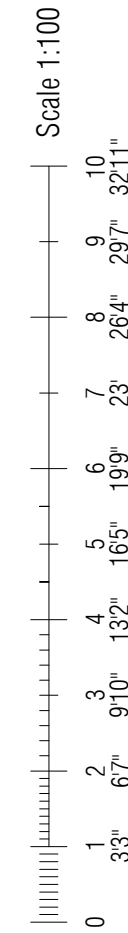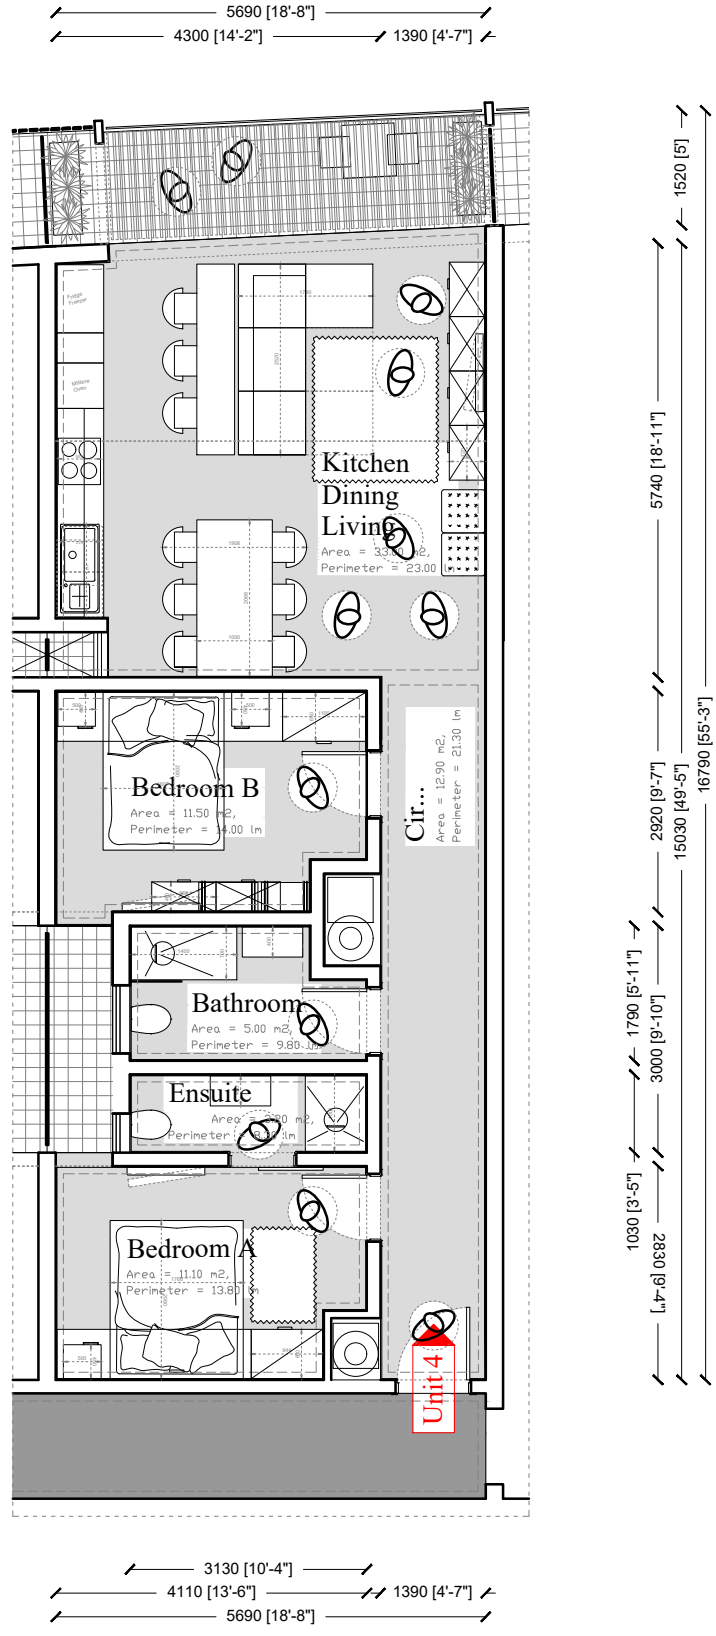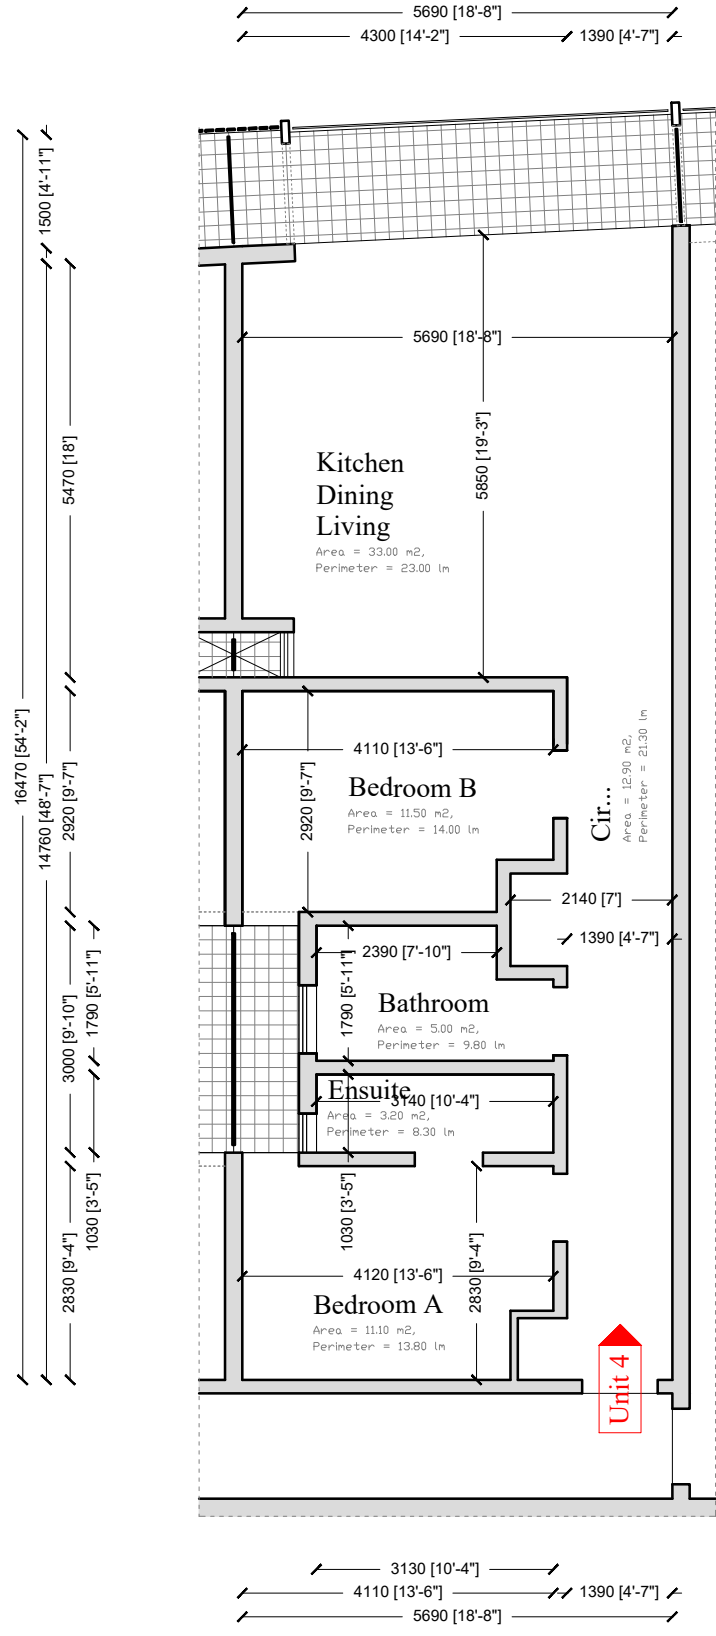


Level 1 / Unit 5

Scale 1:100




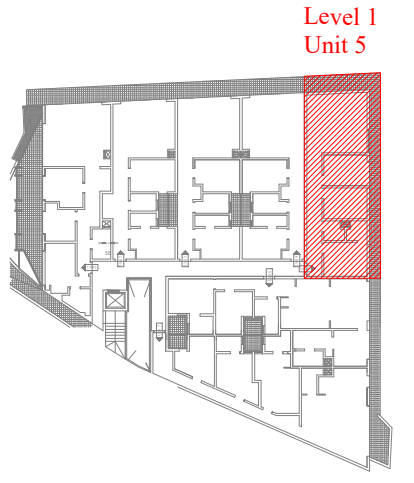
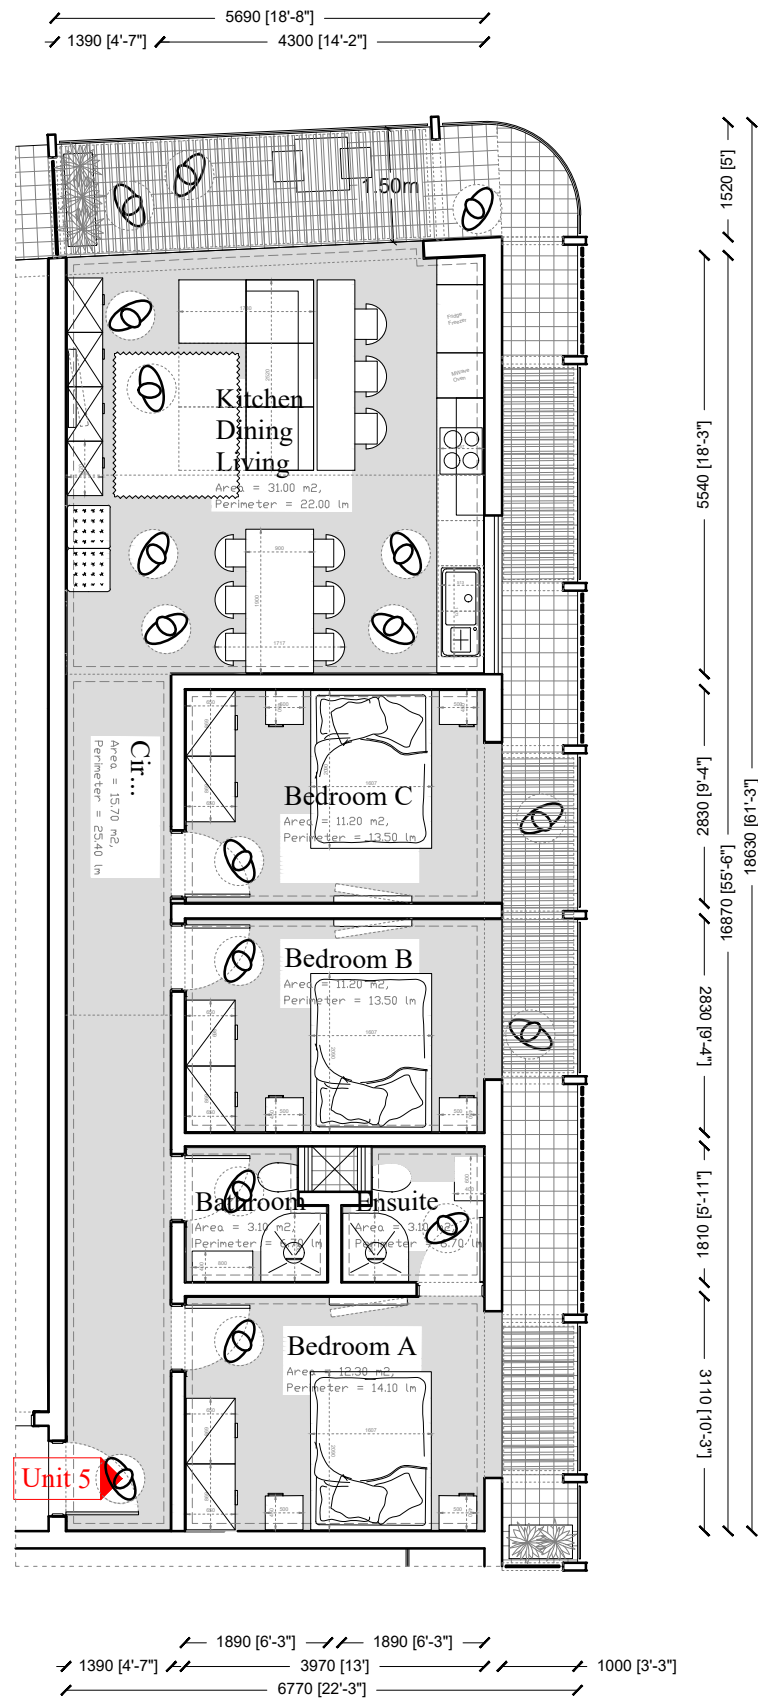
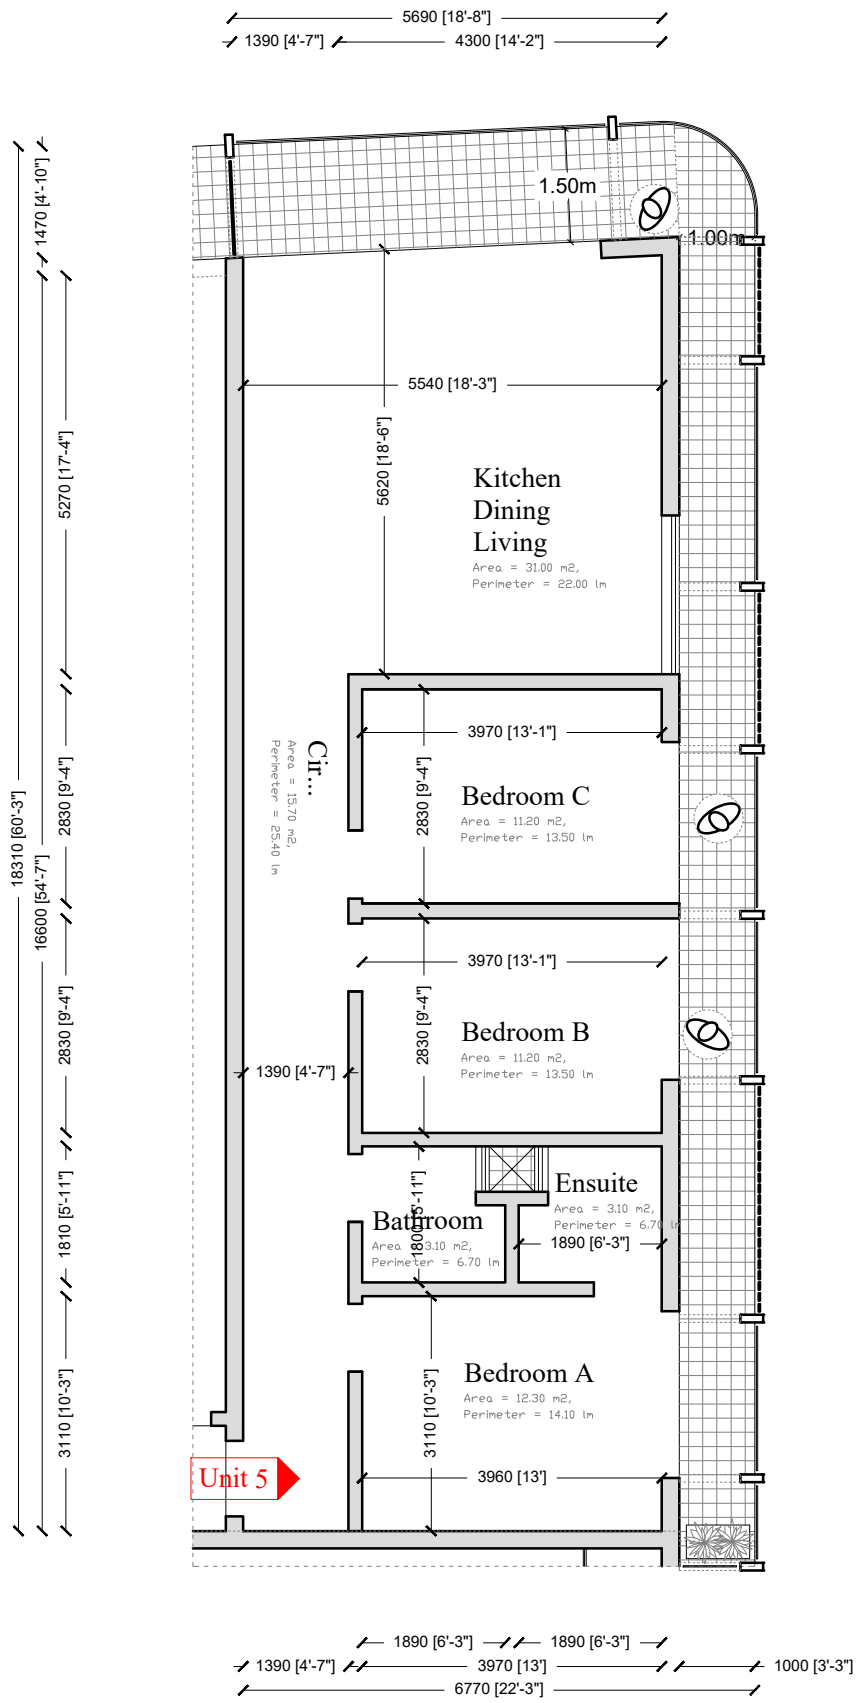


Scale 1:100

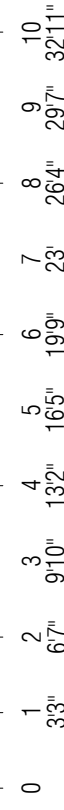

Level 1 / Unit 6

Scale 1:100

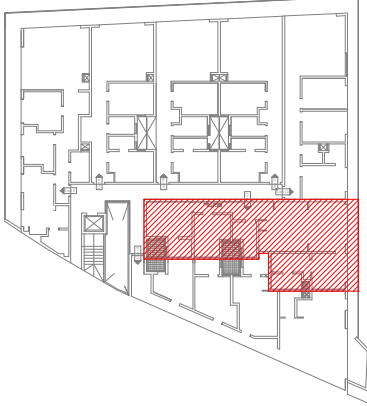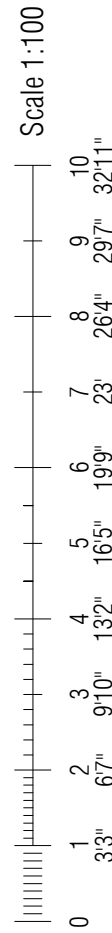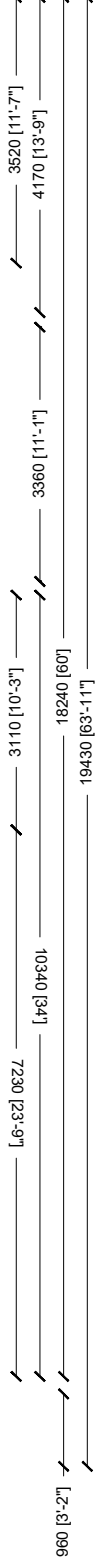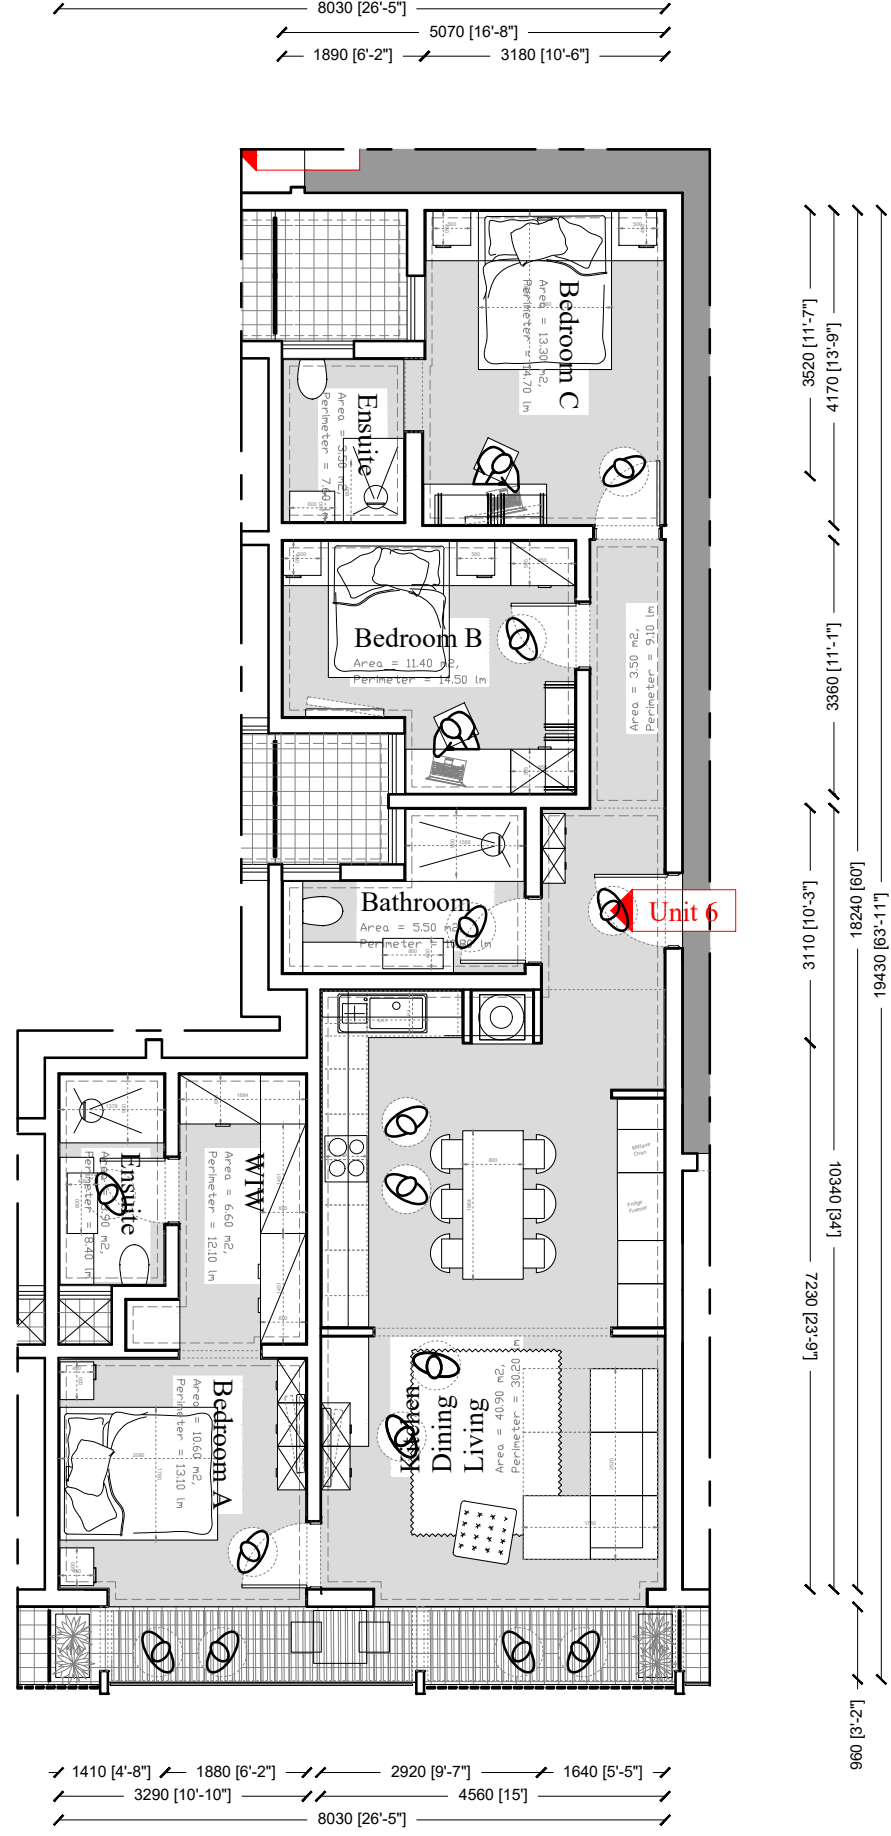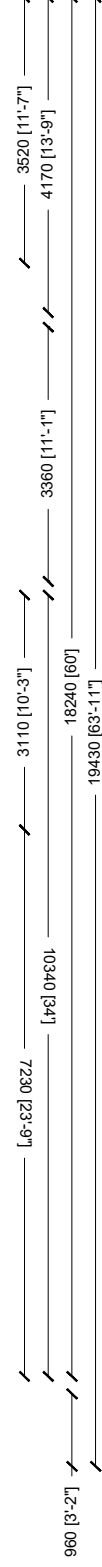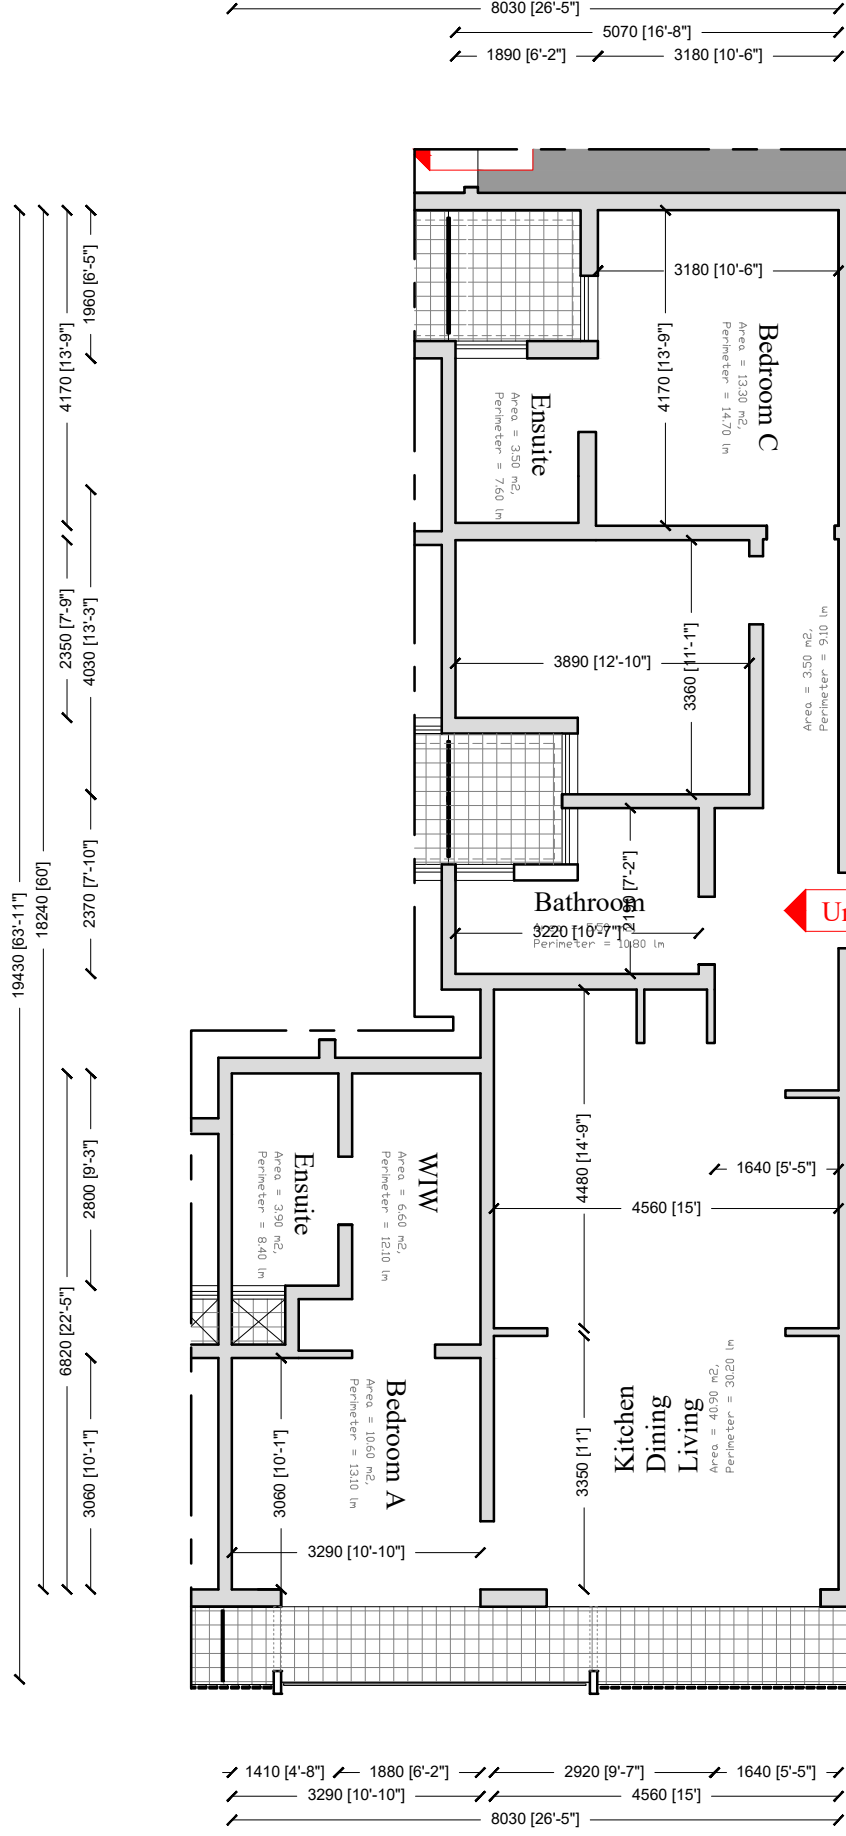




Level 1
Unit 6

Level 1 / Unit 7

Scale 1:100





Level 1
Unit 7

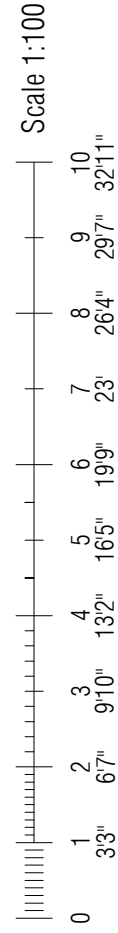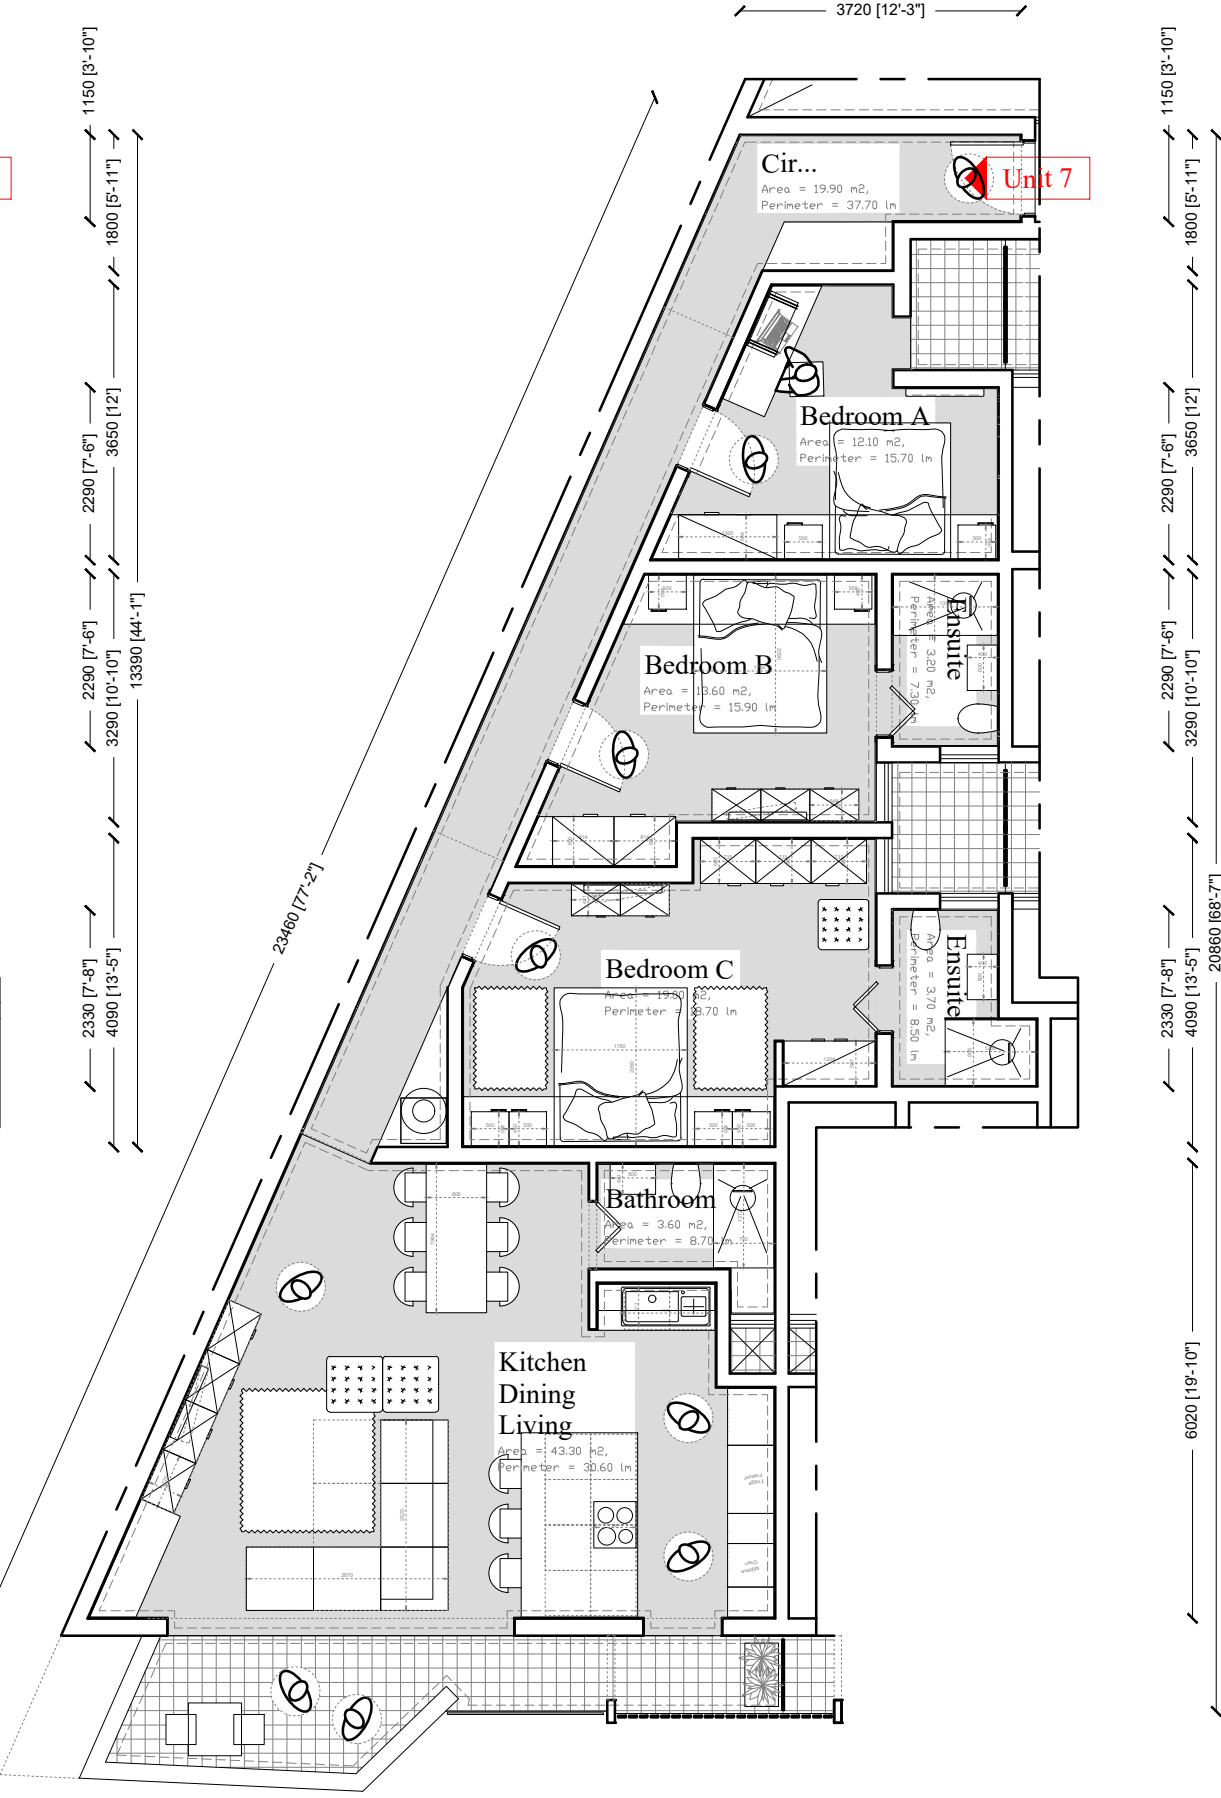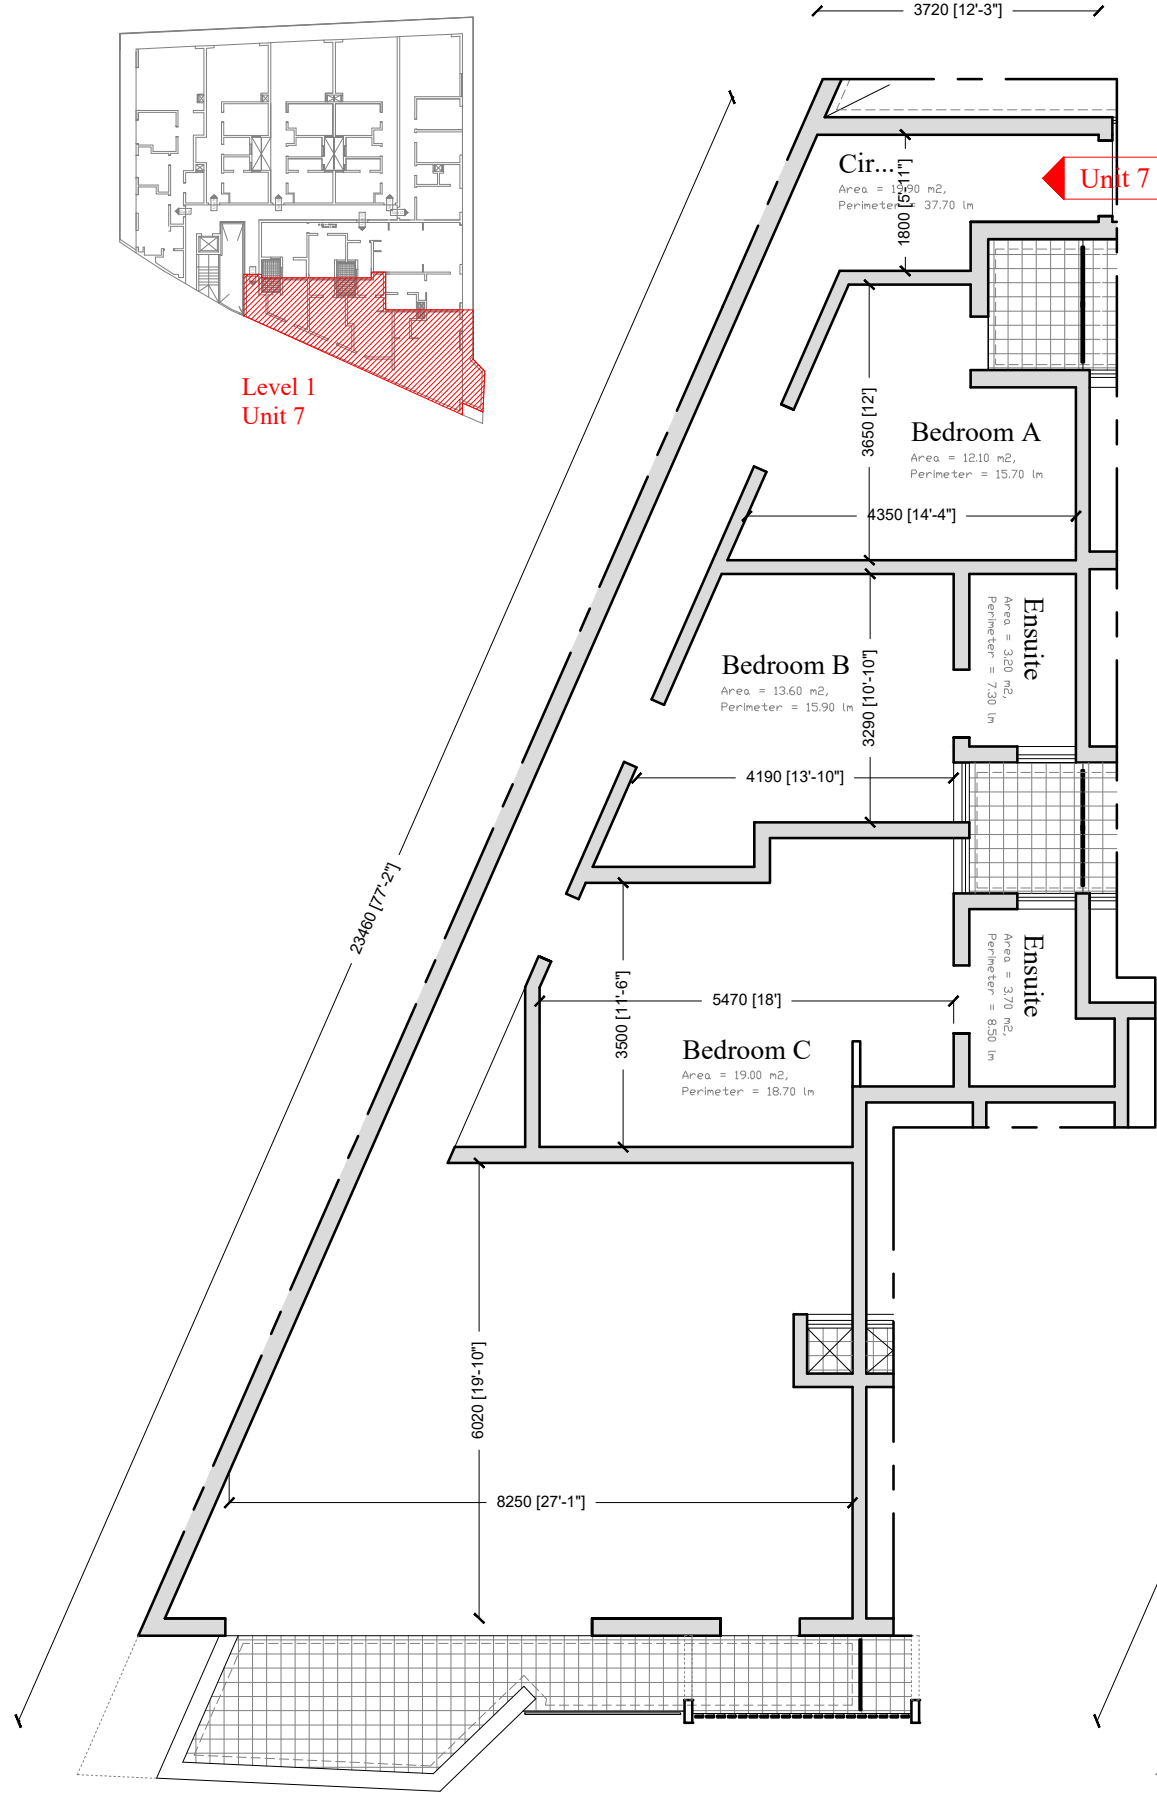


Level 2 / Unit 8

Scale 1:100

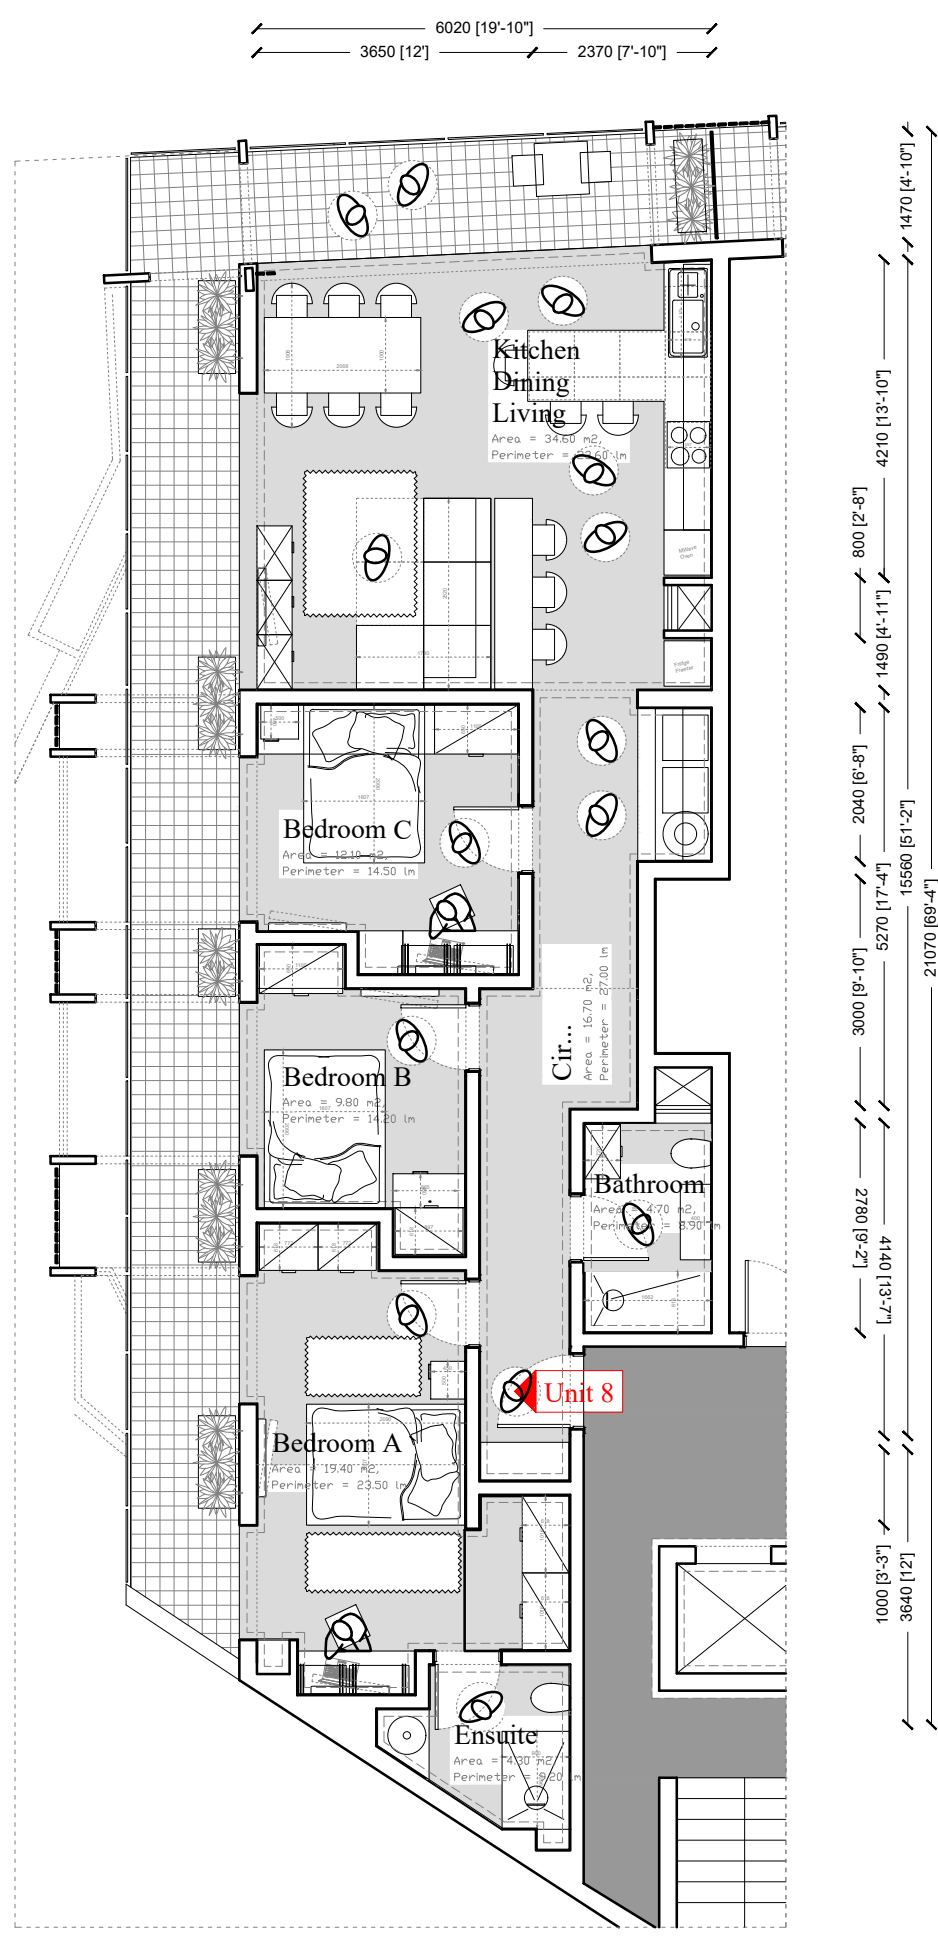
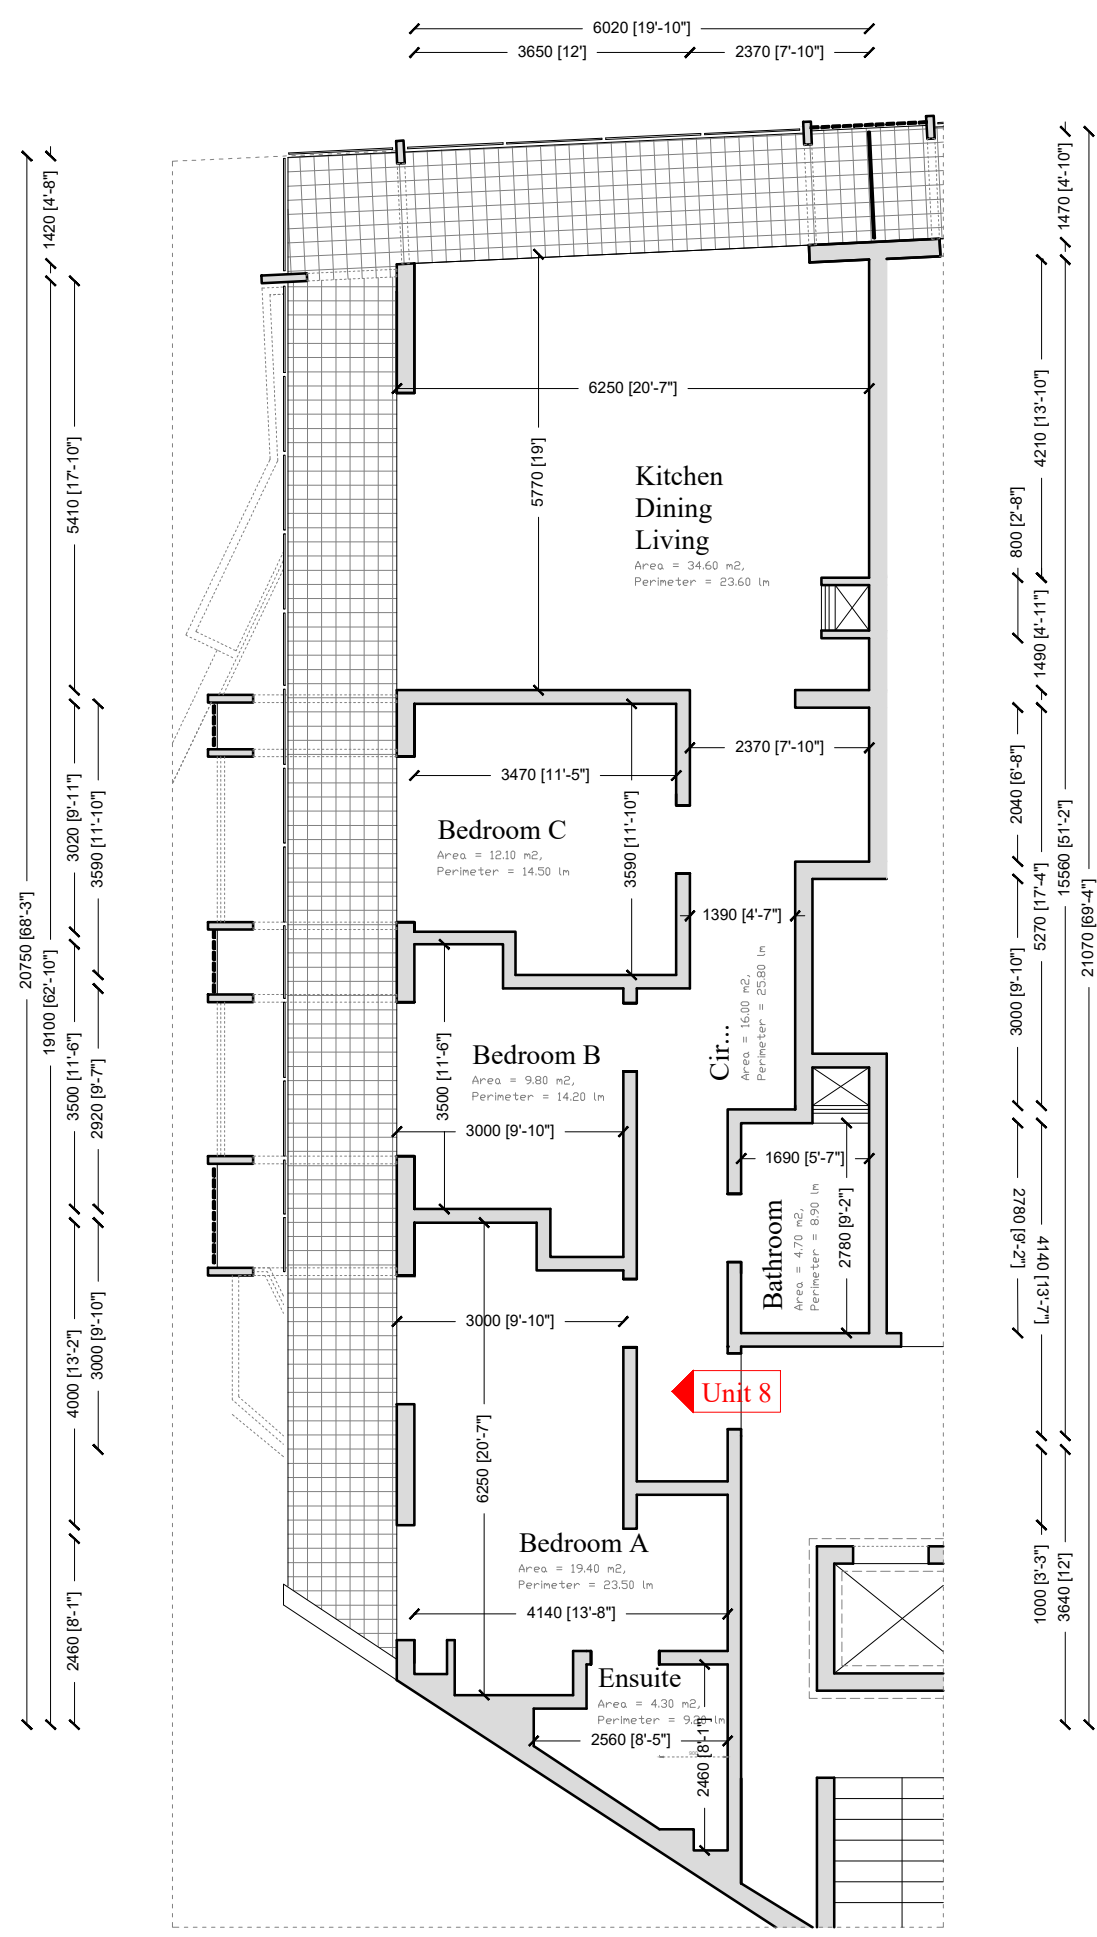


Level 2
Unit 8


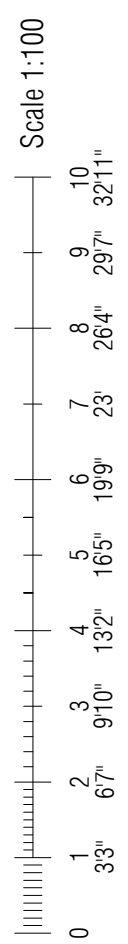


Level 2 / Unit 9




Scale 1:100

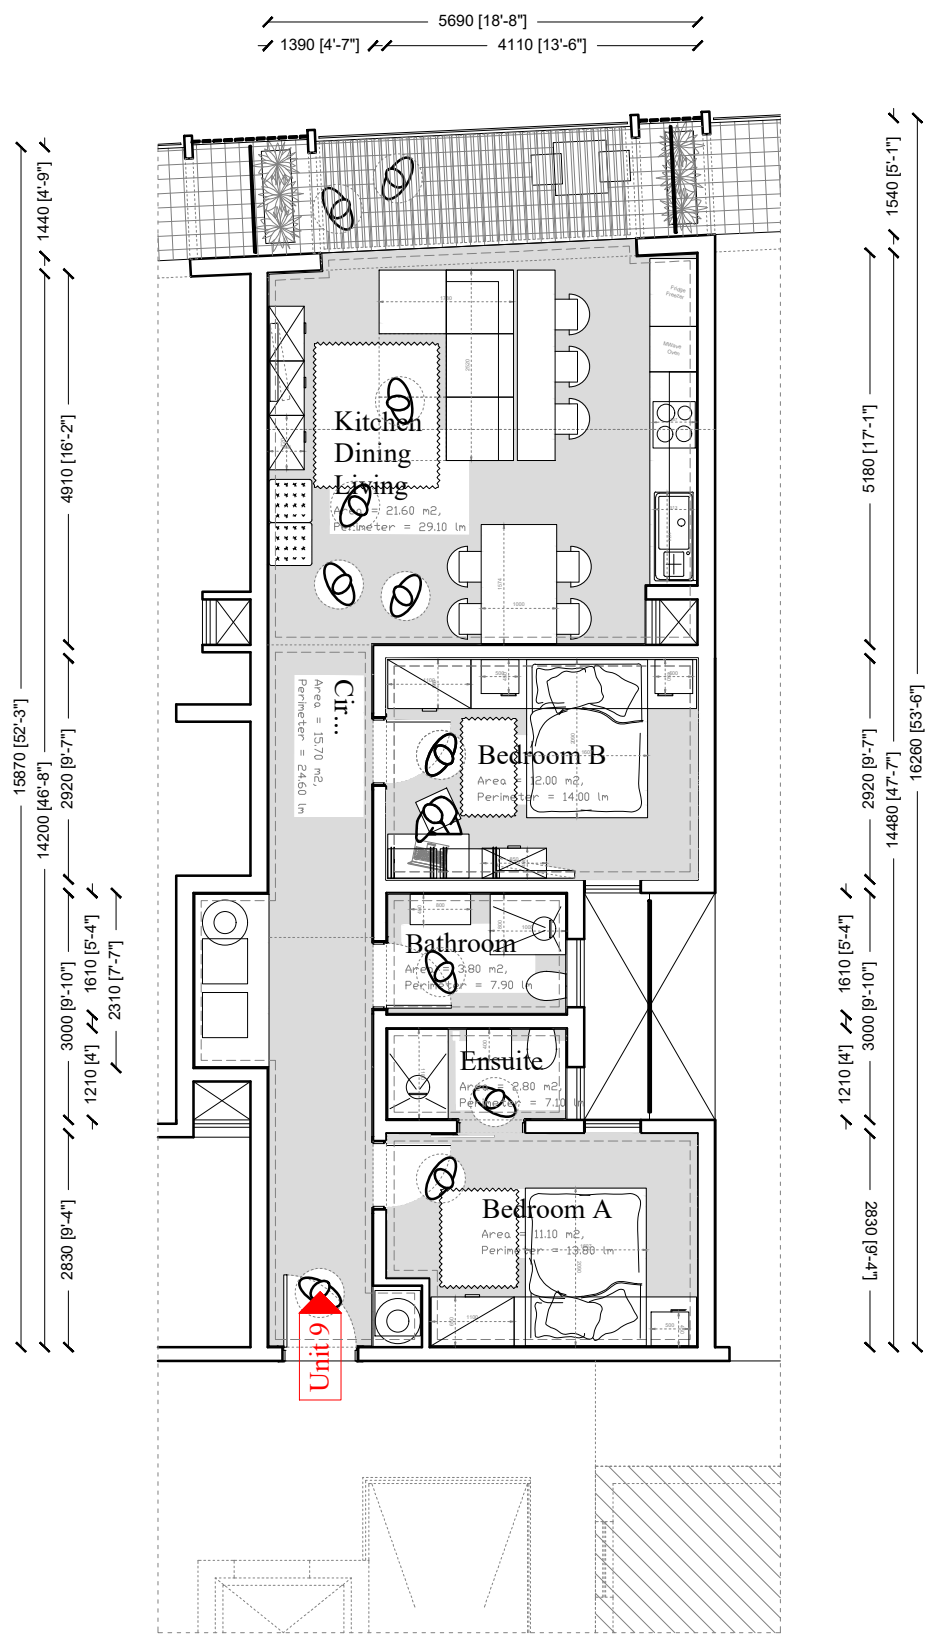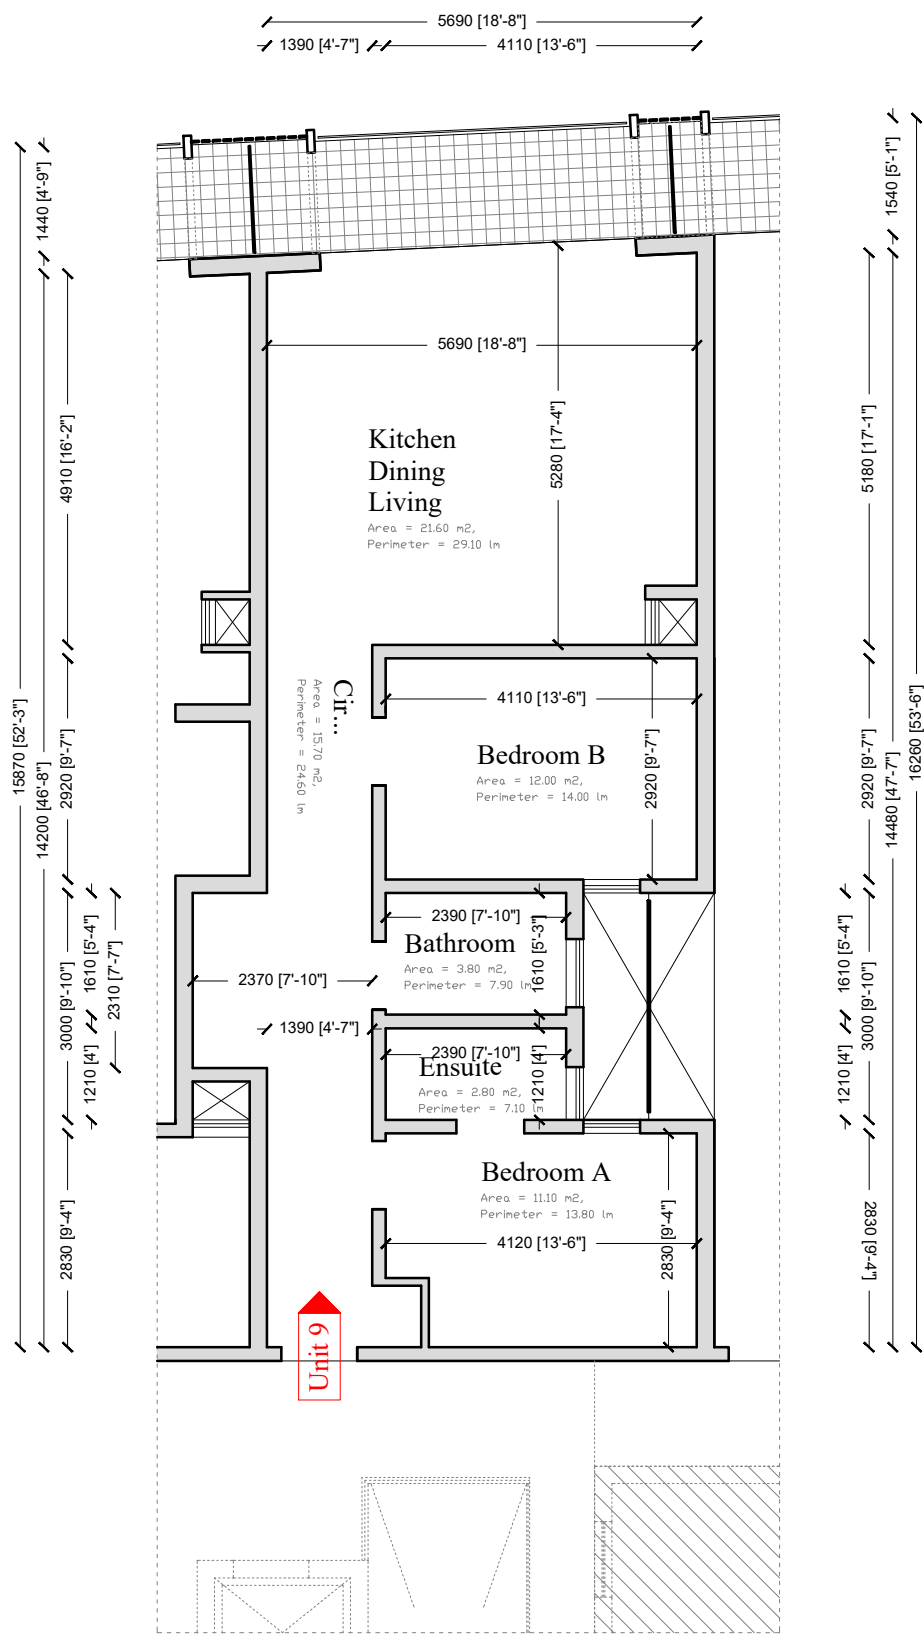

Scale 1:100


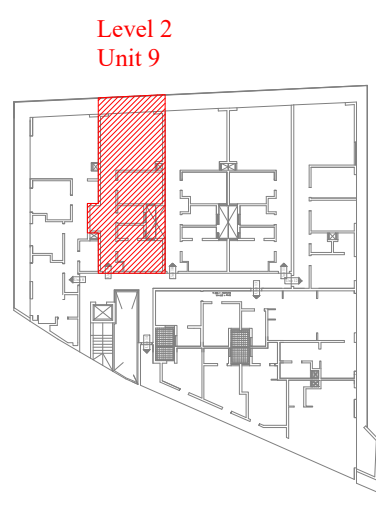
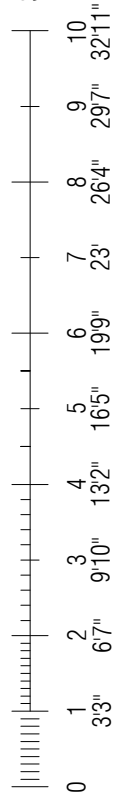


Level 2 / Unit 10
Scale 1:100

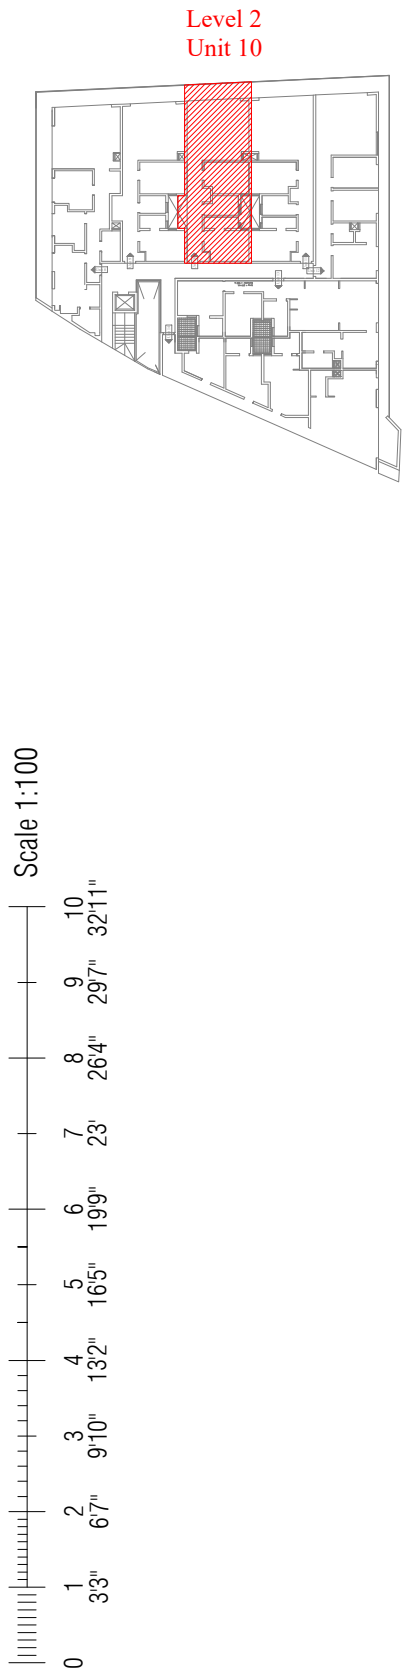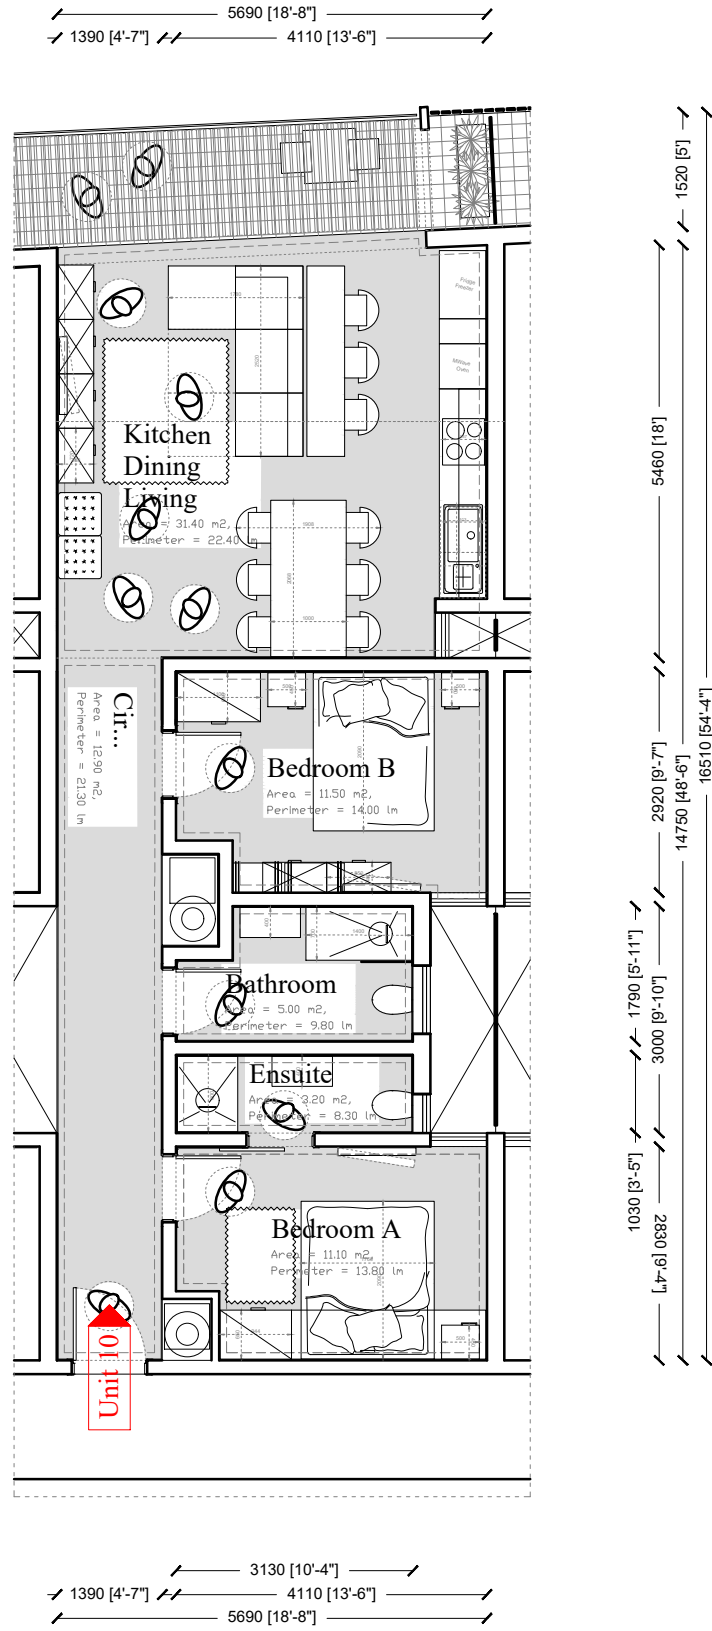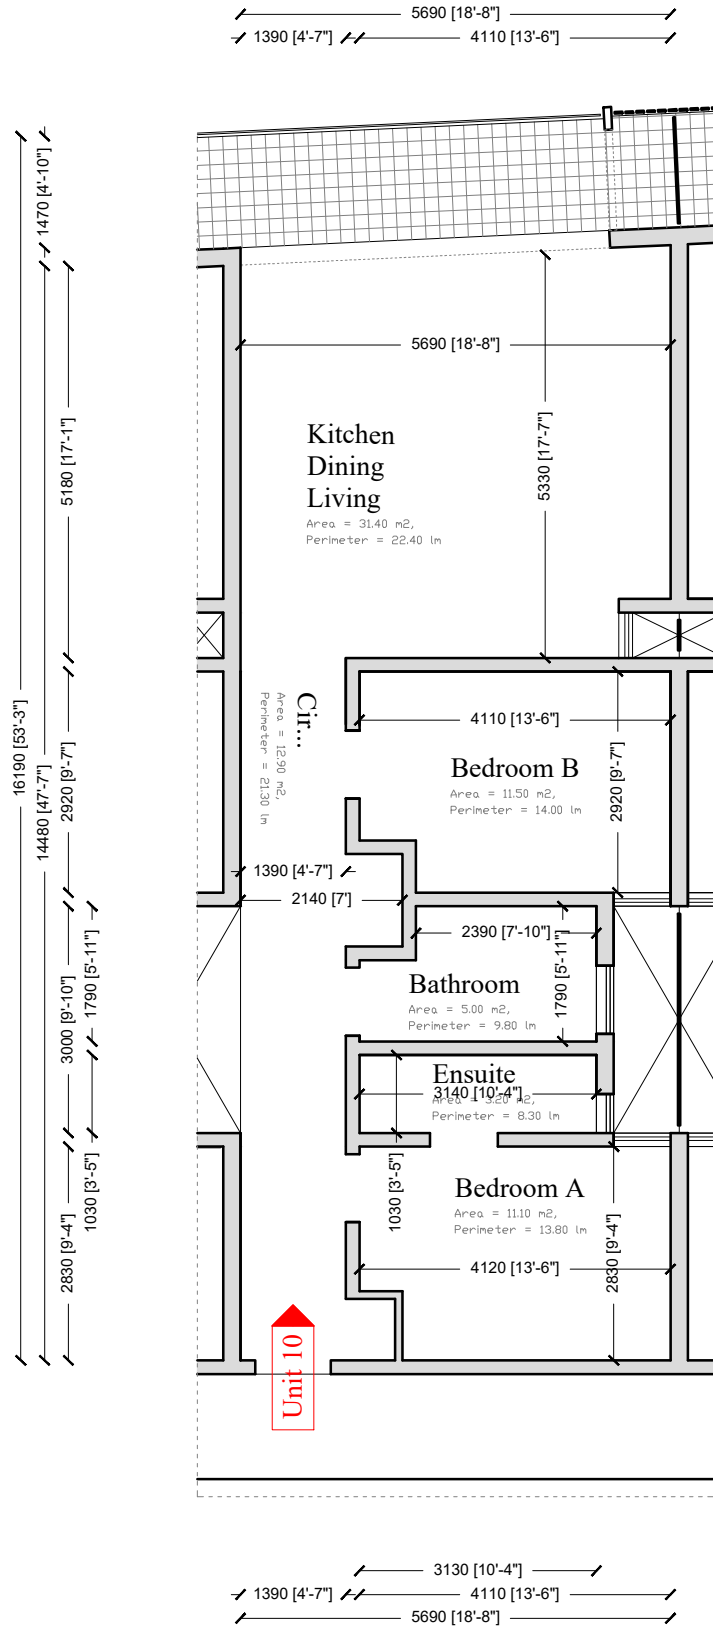





Level 2 / Unit 11

Scale 1:100

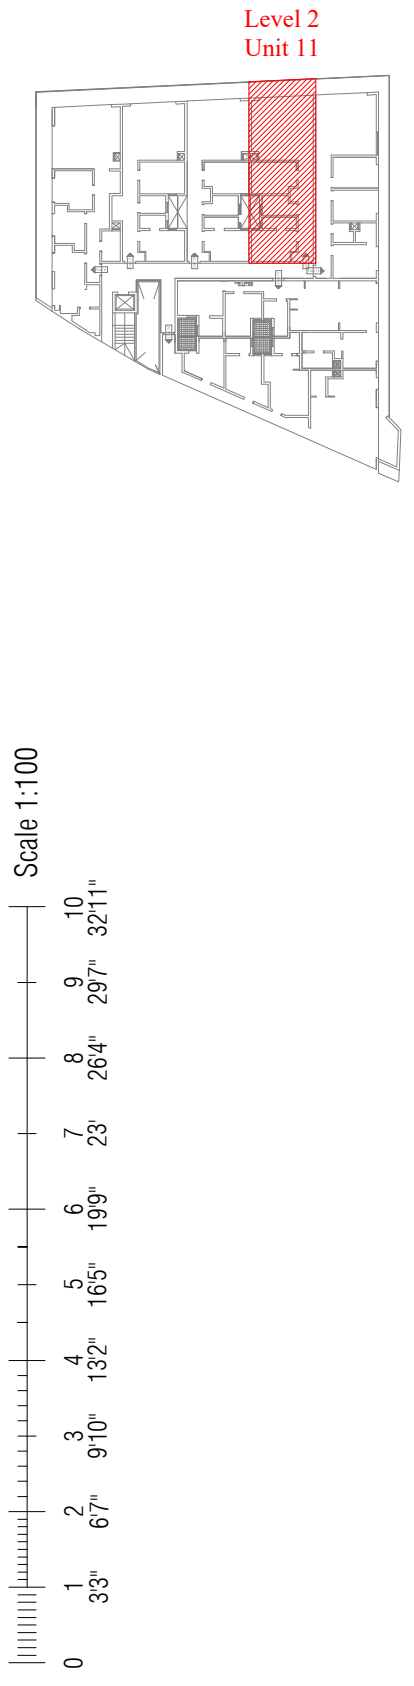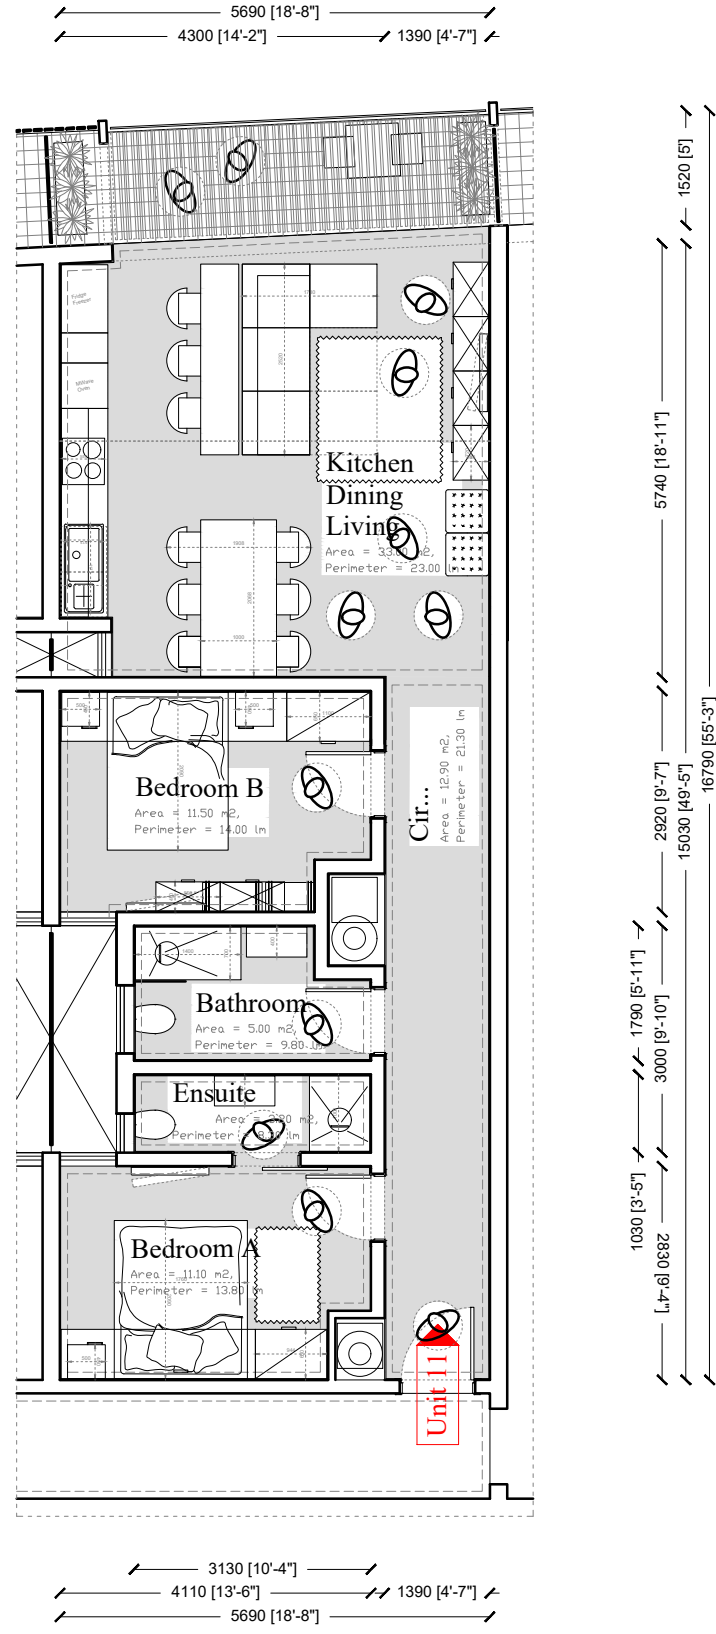
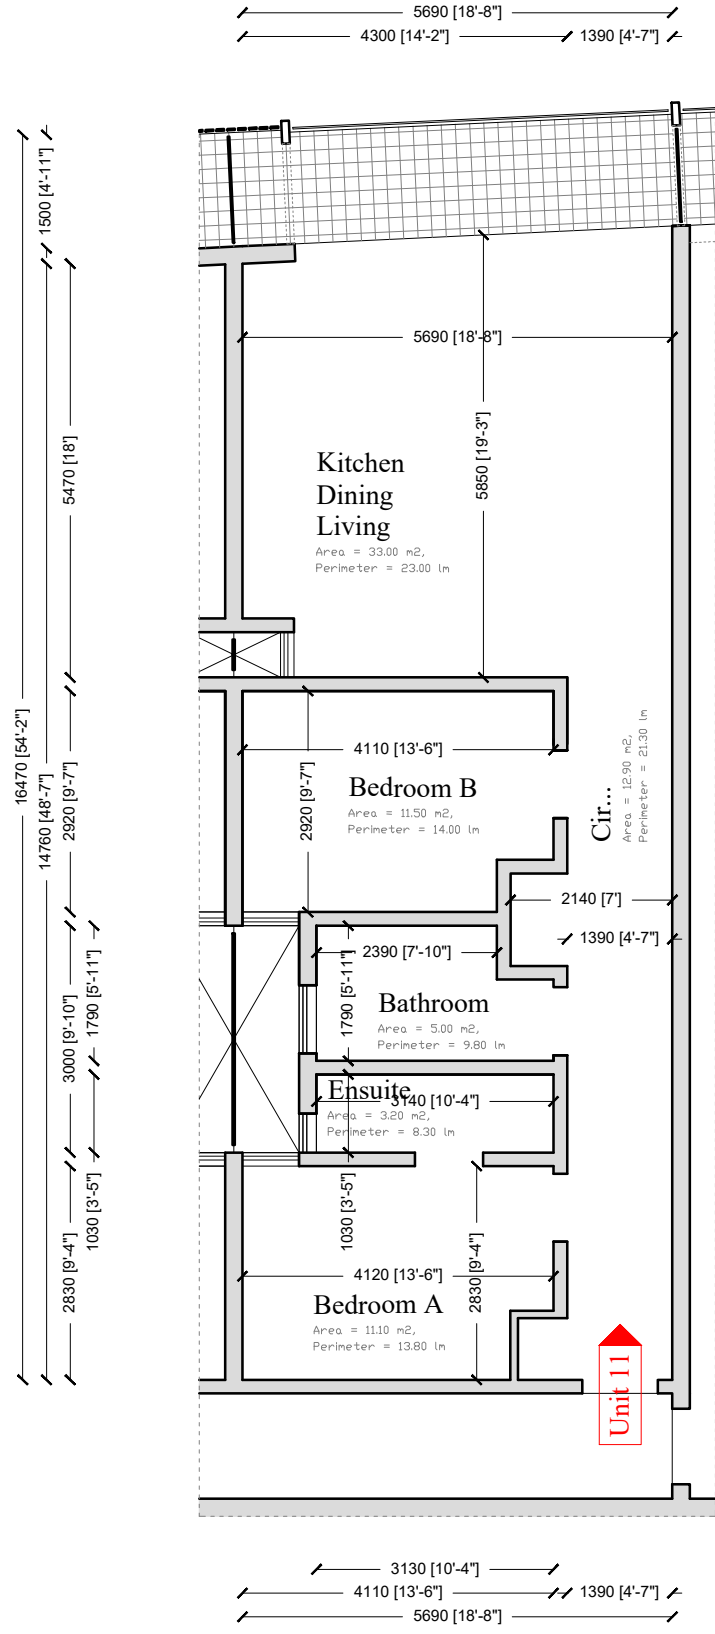


Level 2 / Unit 12



Scale 1:100

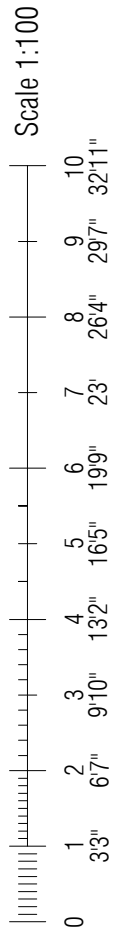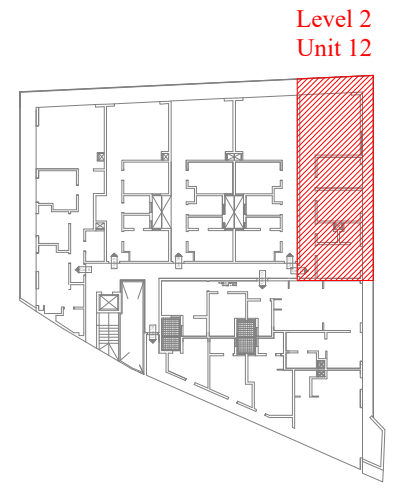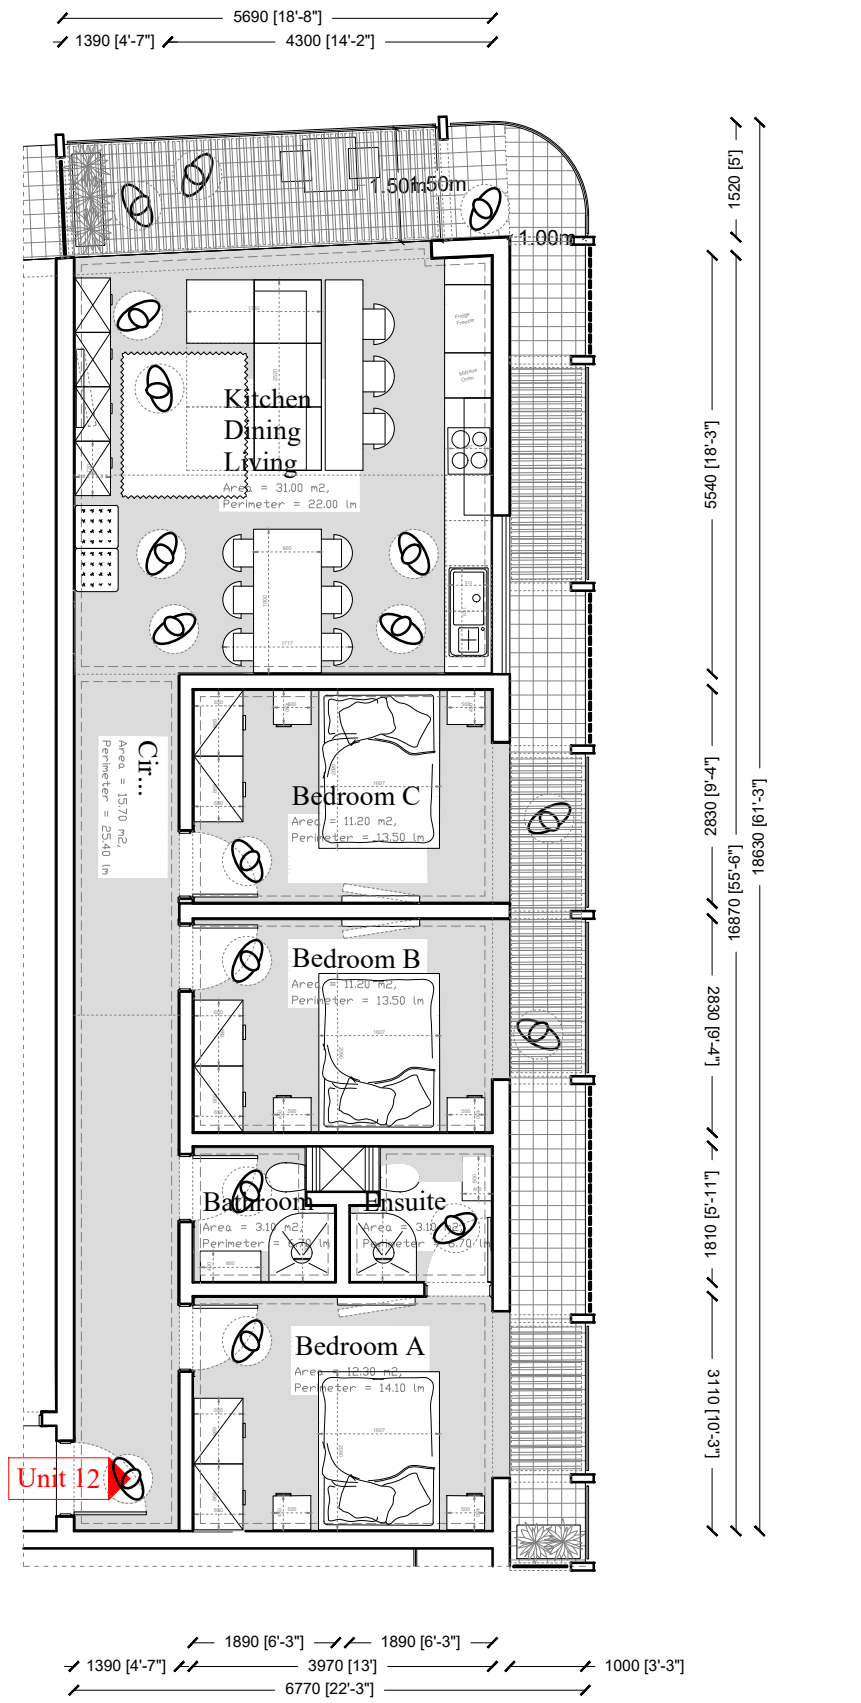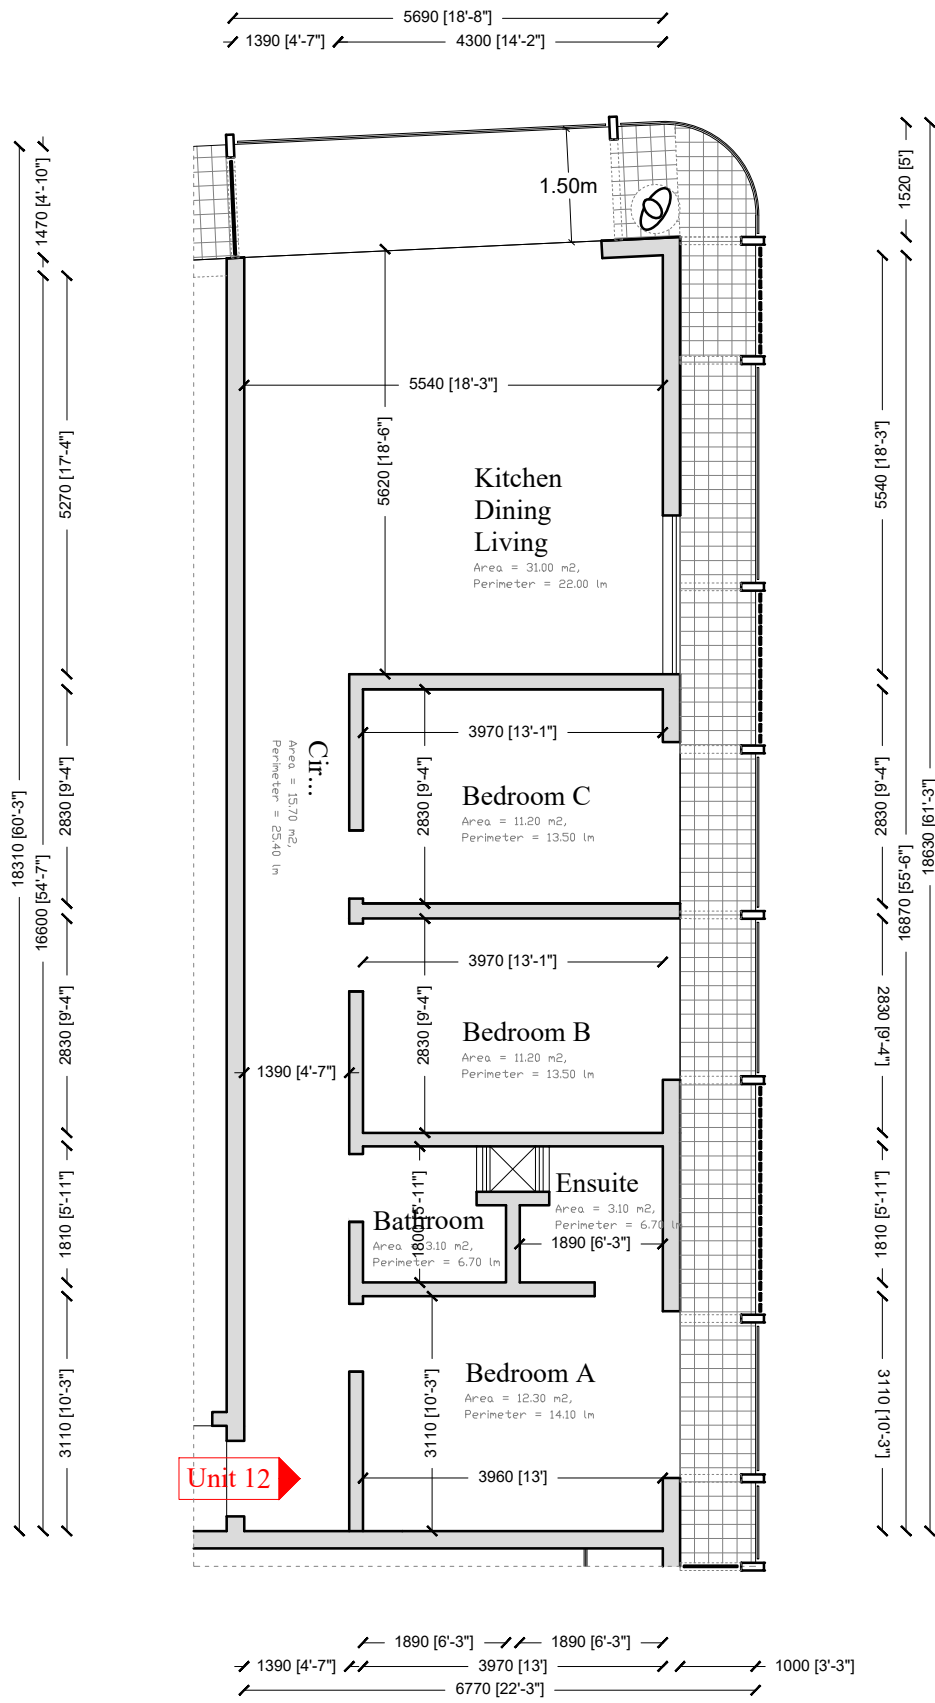

Level 2 / Unit 13
Scale 1:100

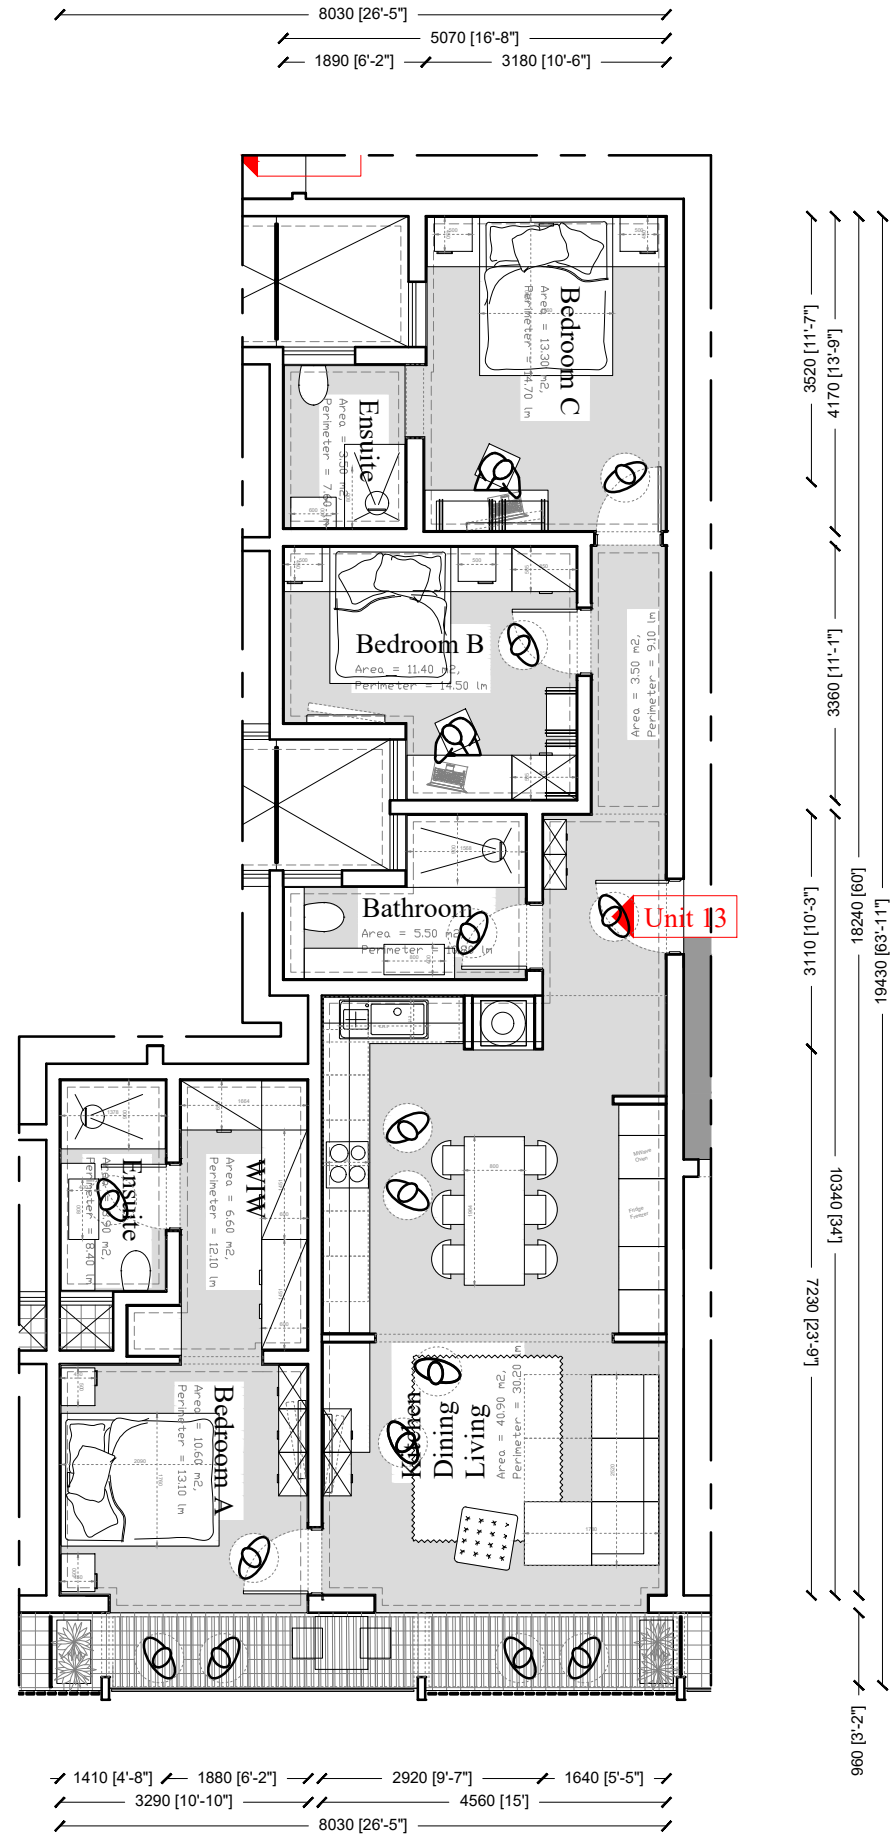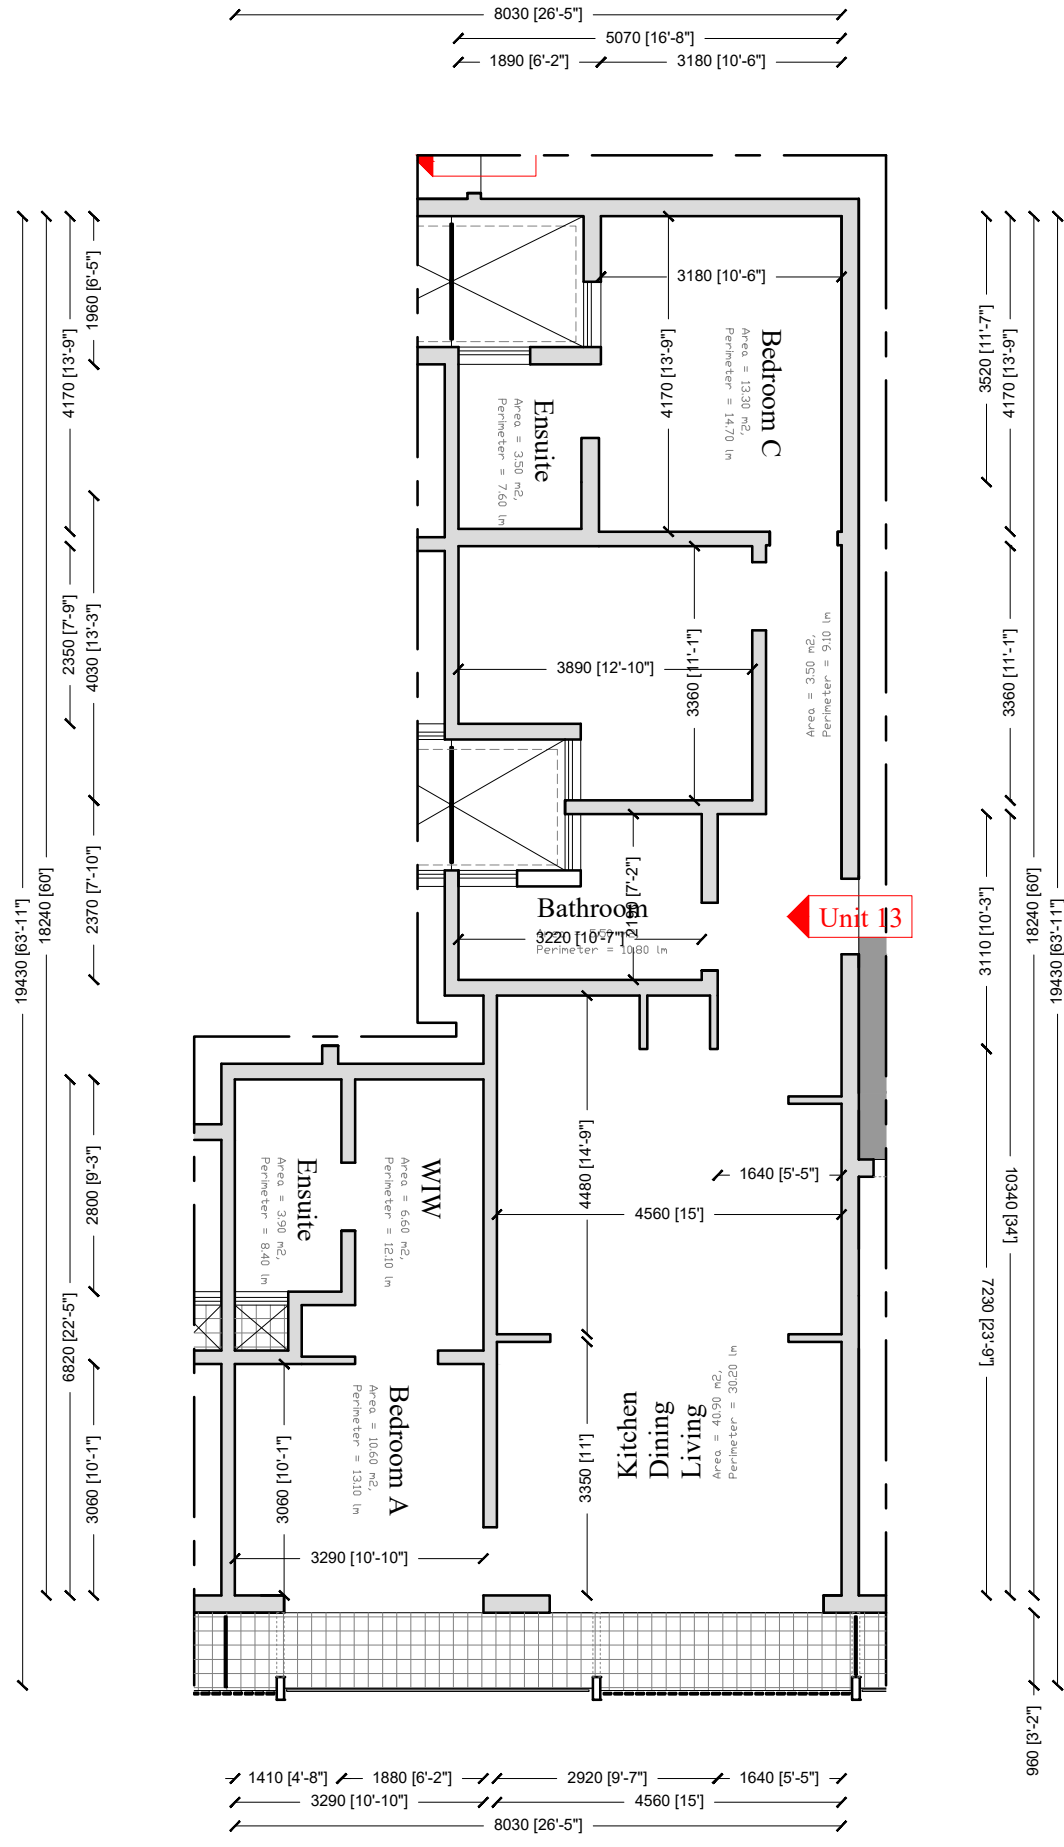




Scale 1:100

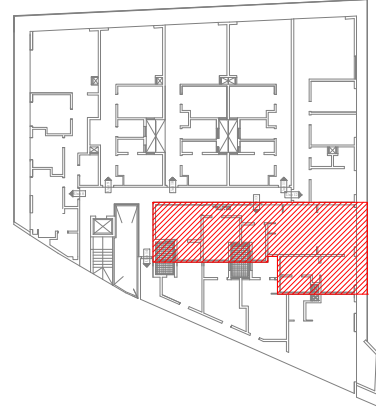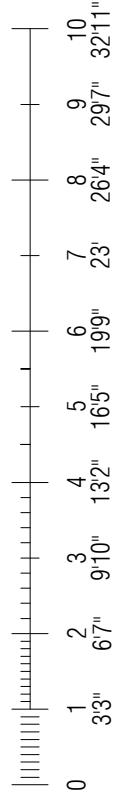

Level 2
Unit 13


Level 2 / Unit 14

Scale 1:100

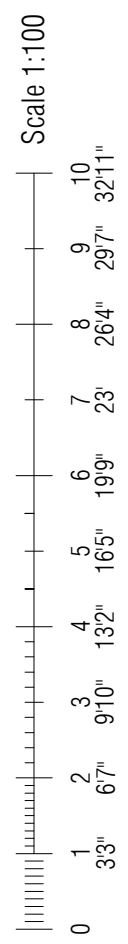
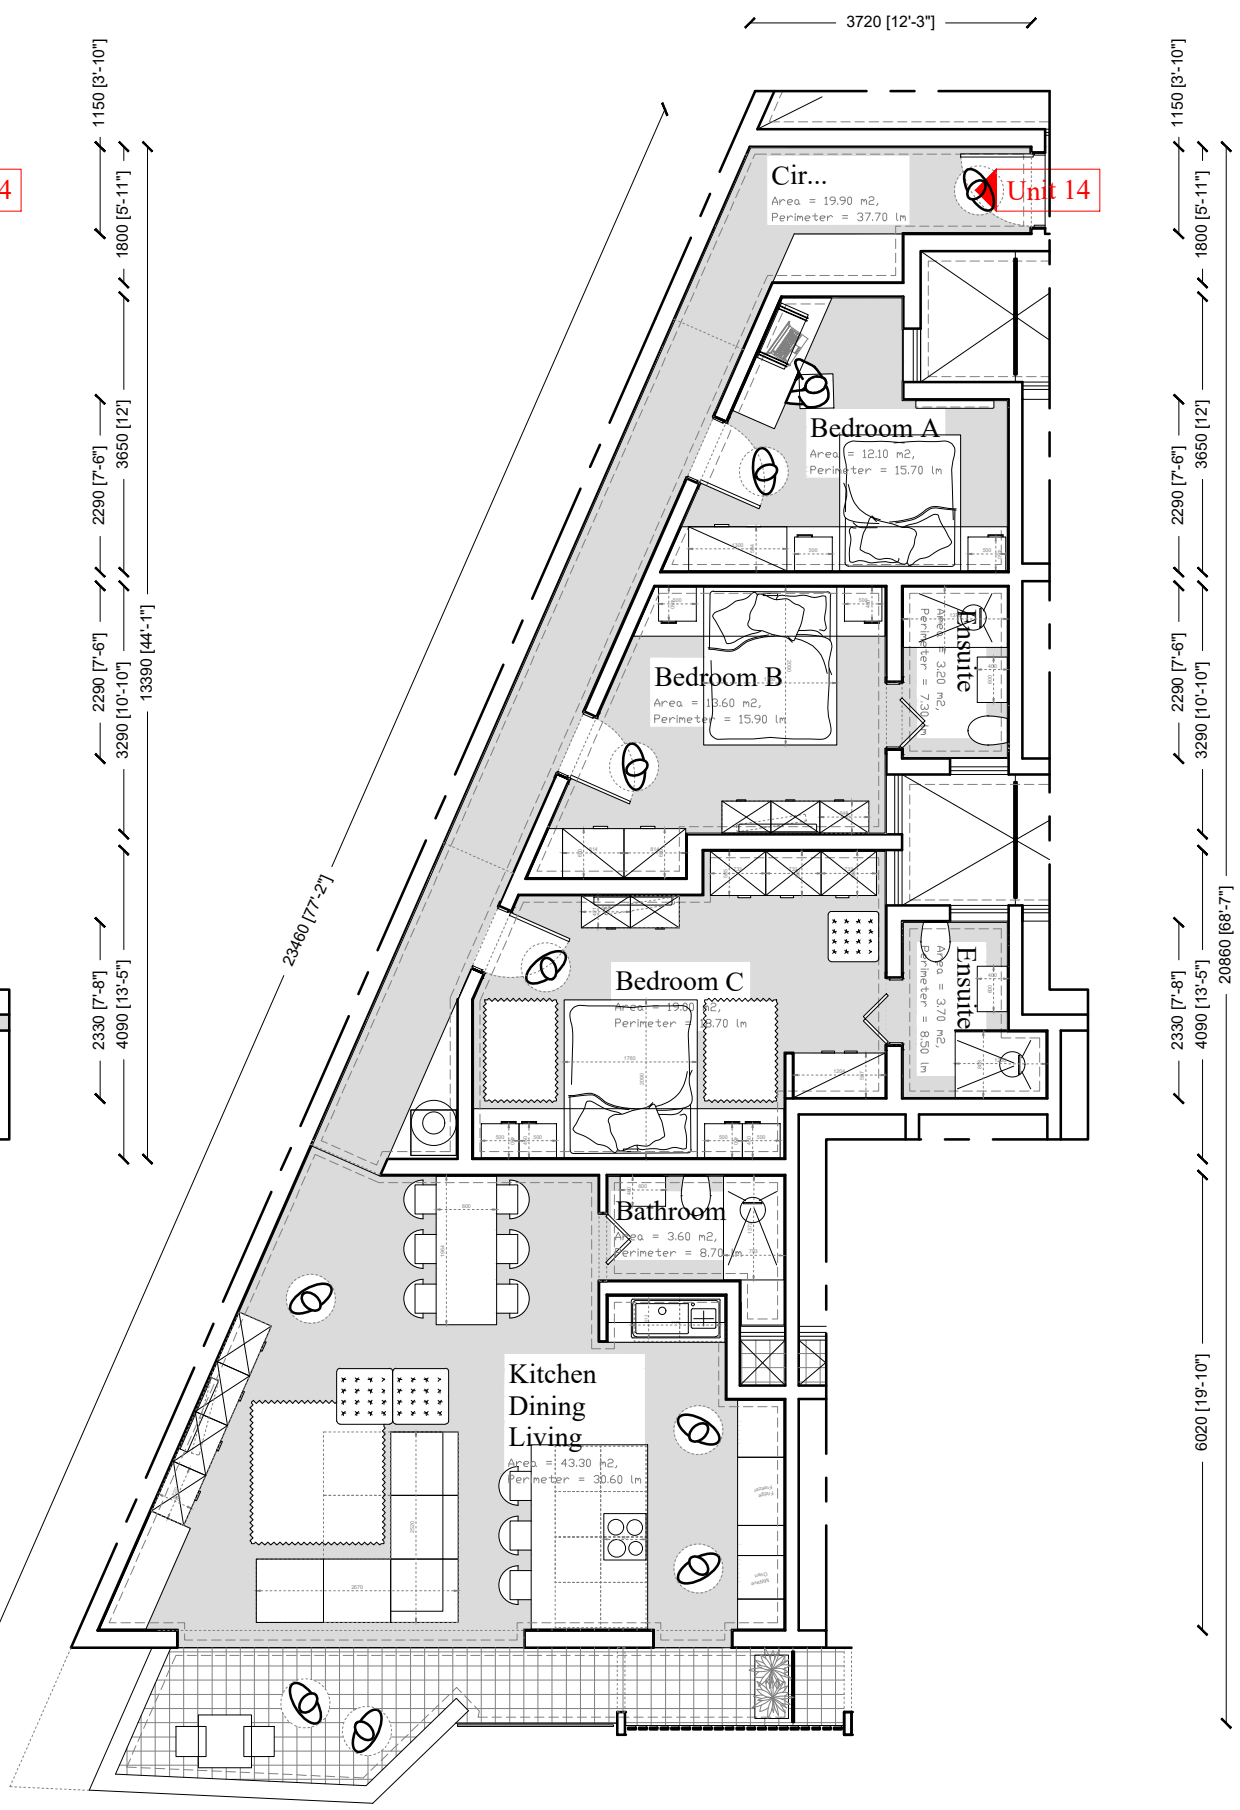
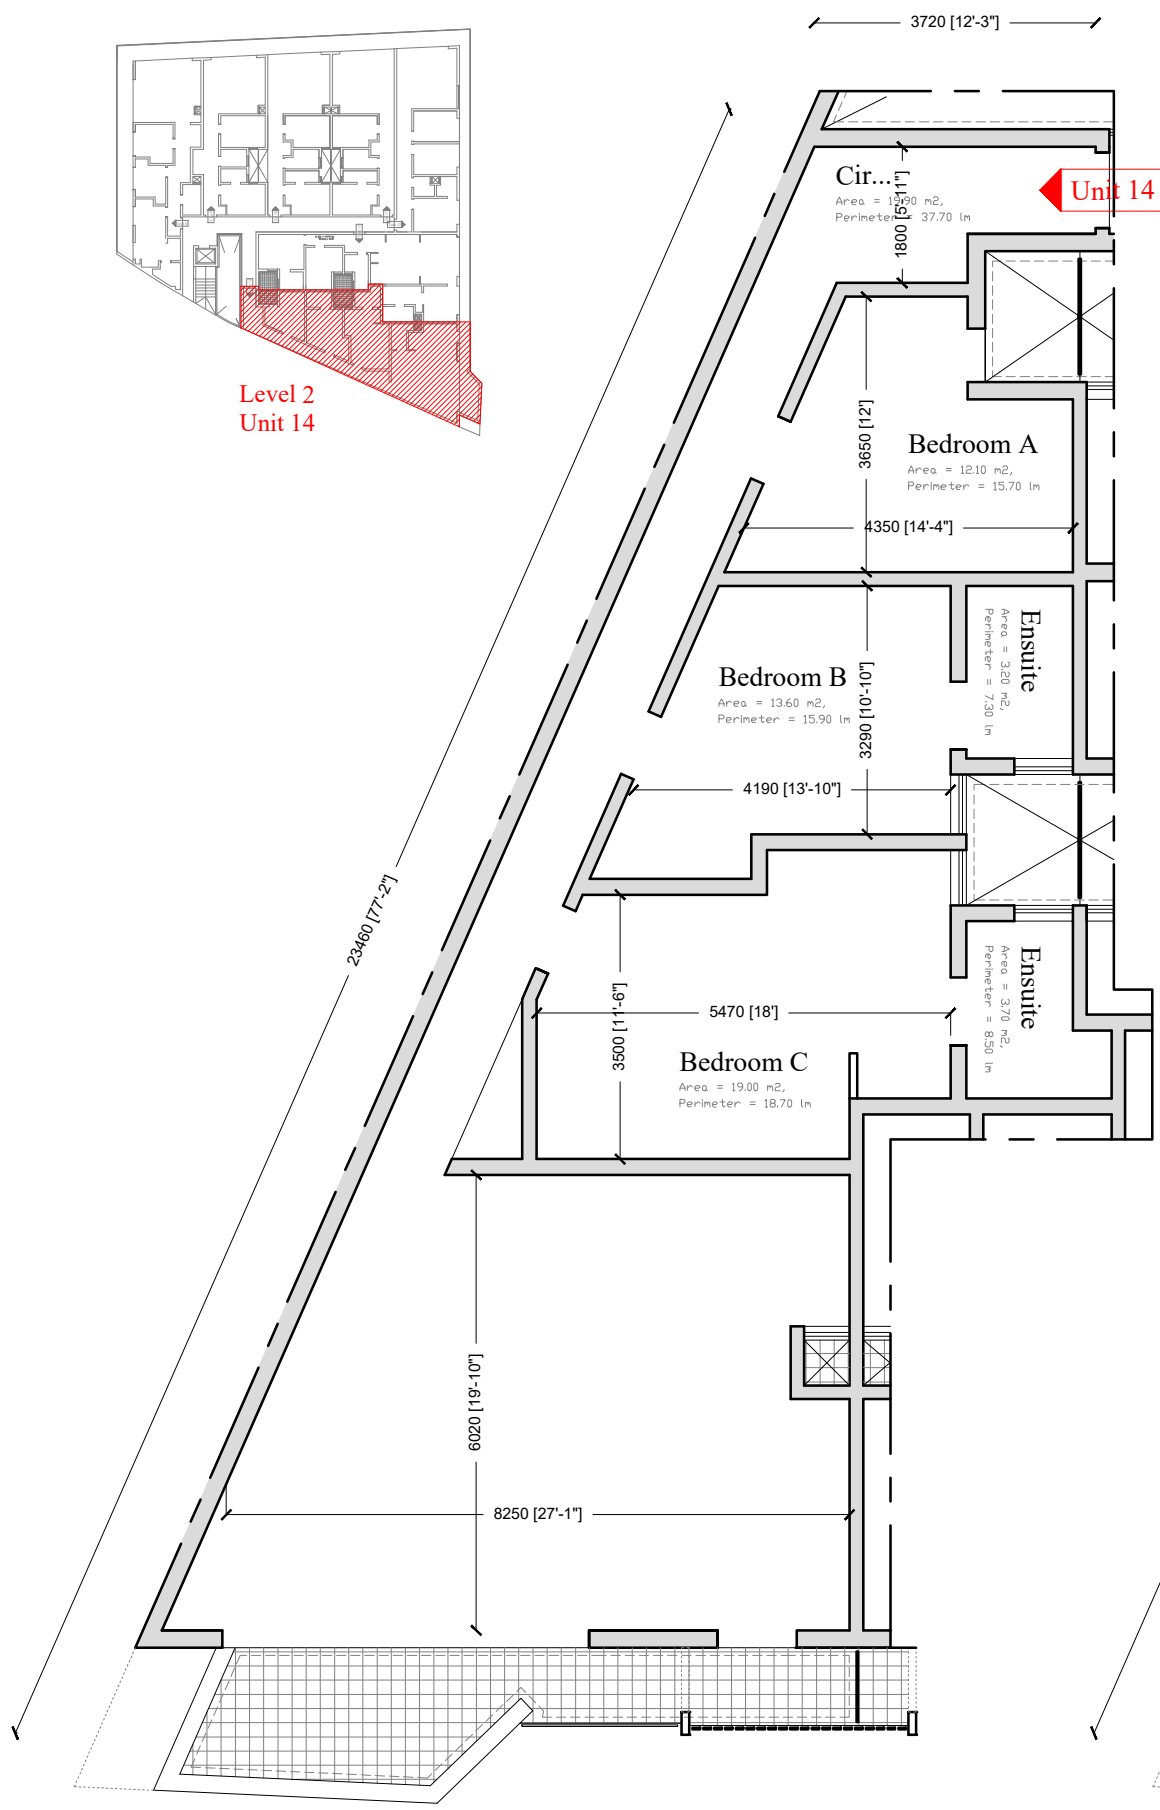


Penthouse Level / Unit 15

Scale 1:100



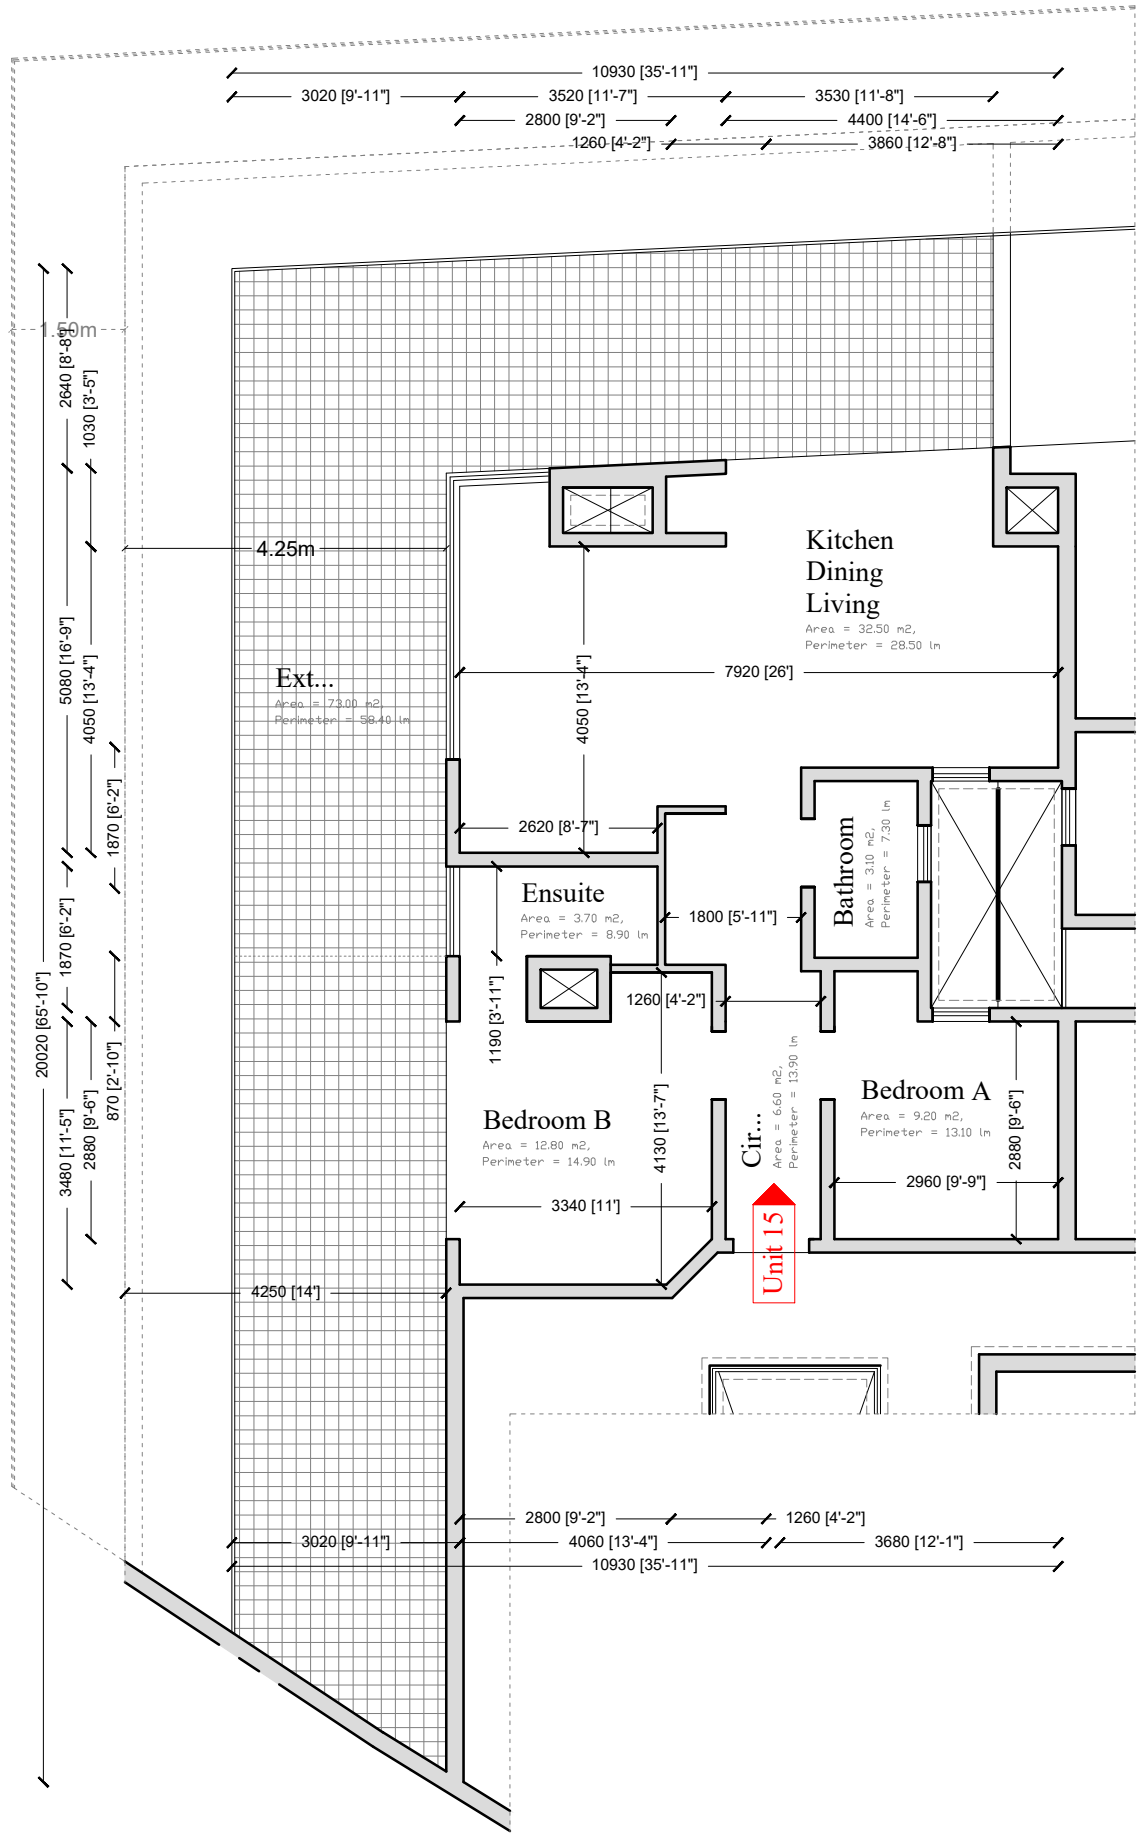


20490 [67'-5"] 4230 [13'-11"] 2840 [9'-4"]

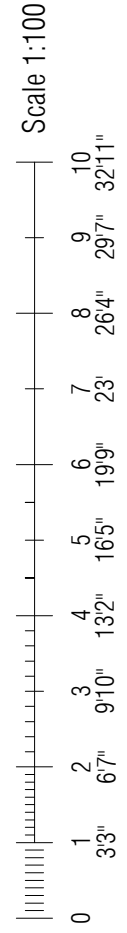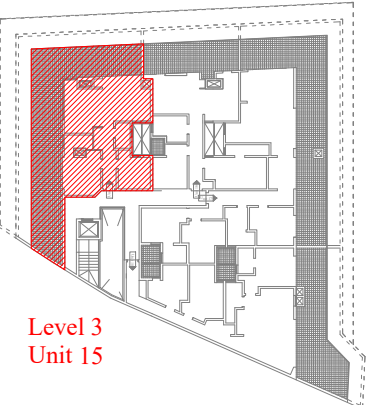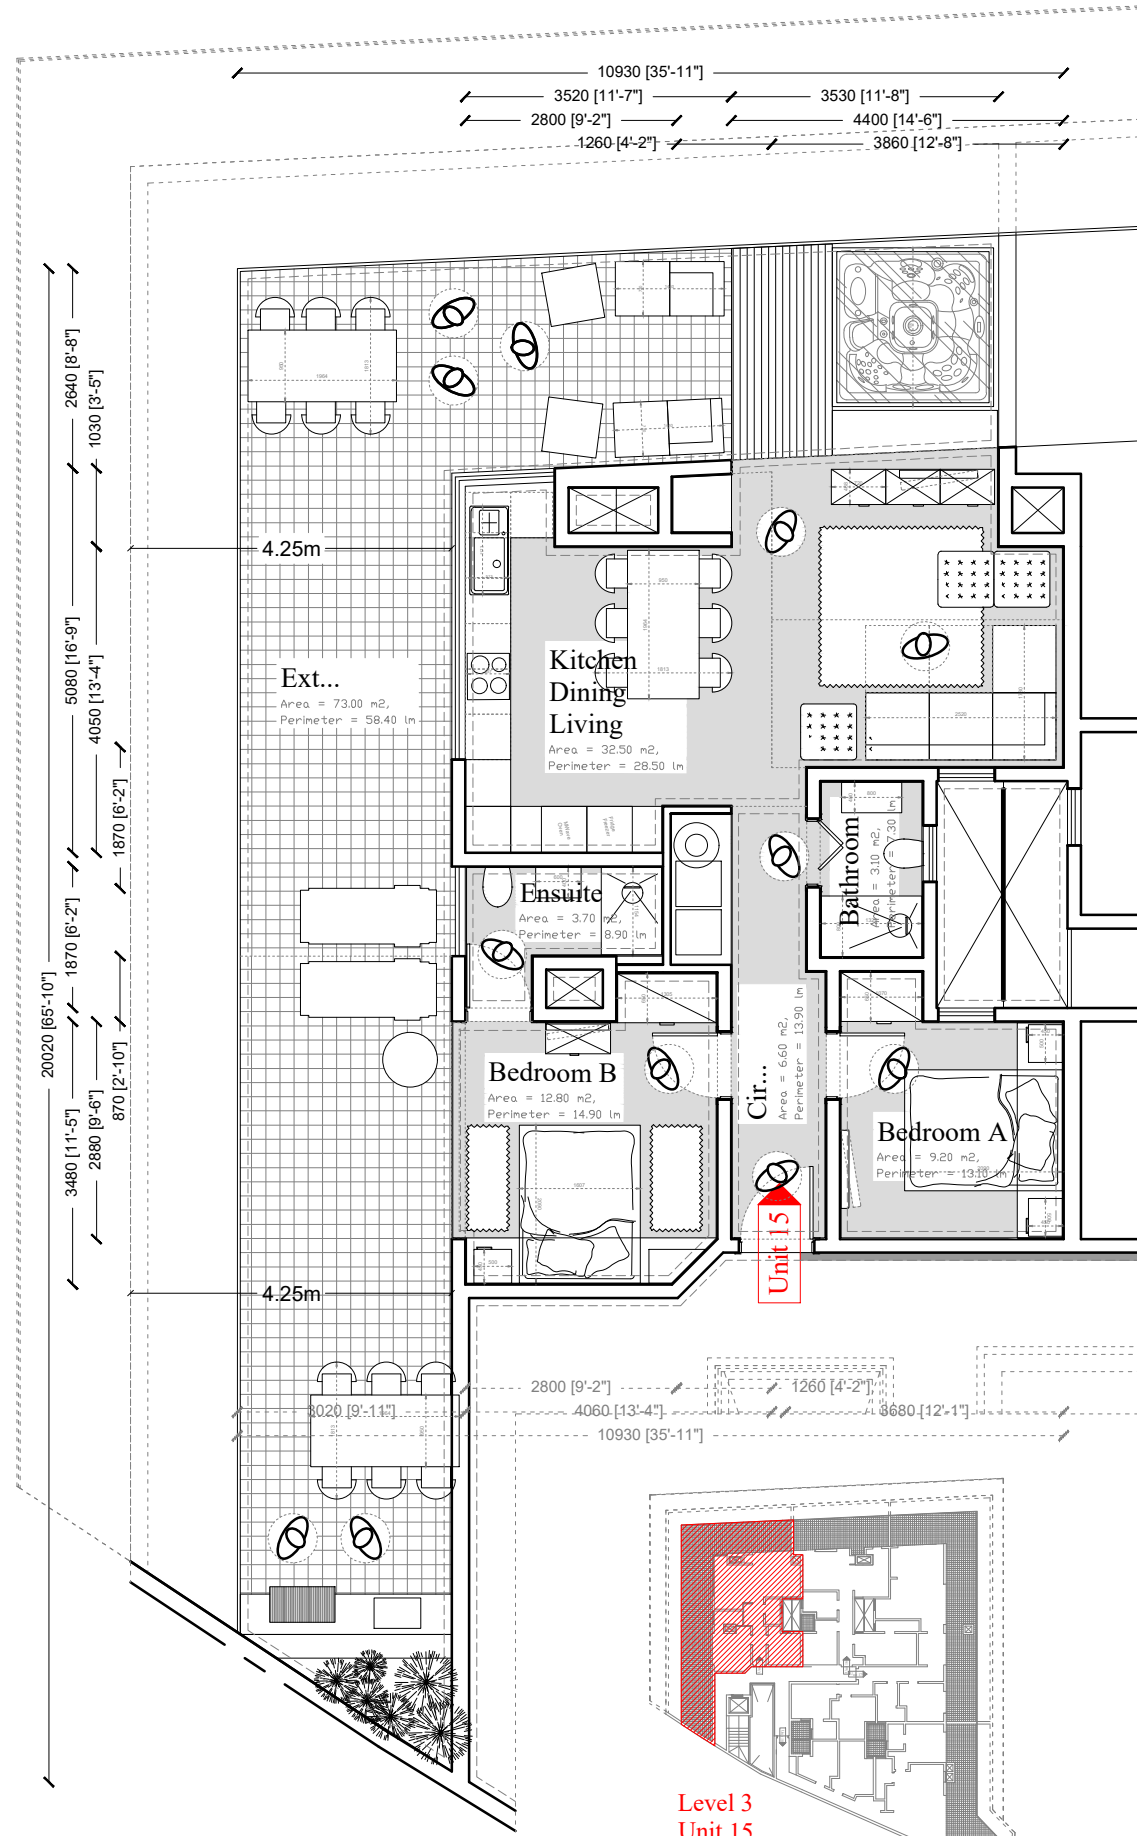


Penthouse Level / Unit 16

Scale 1:100

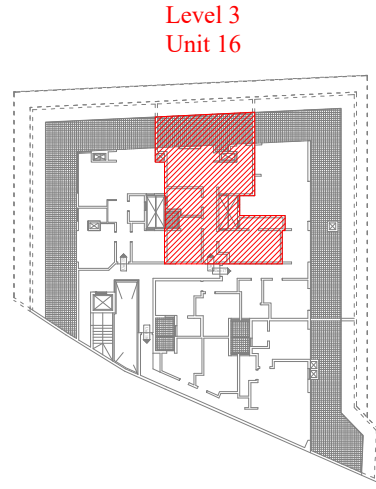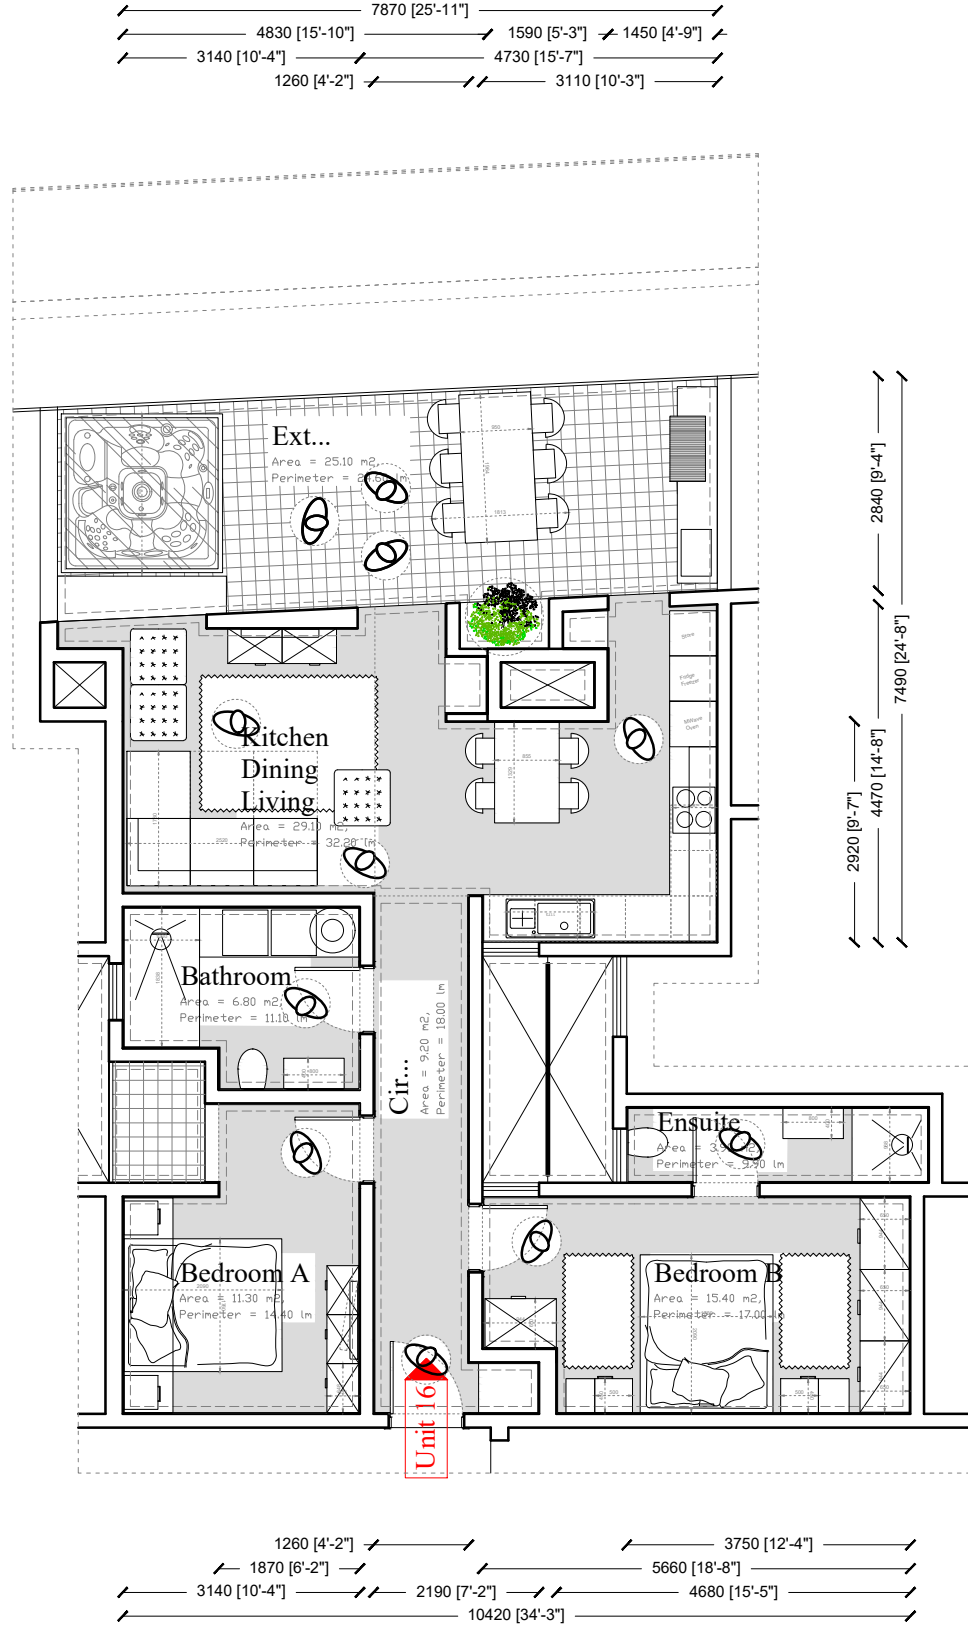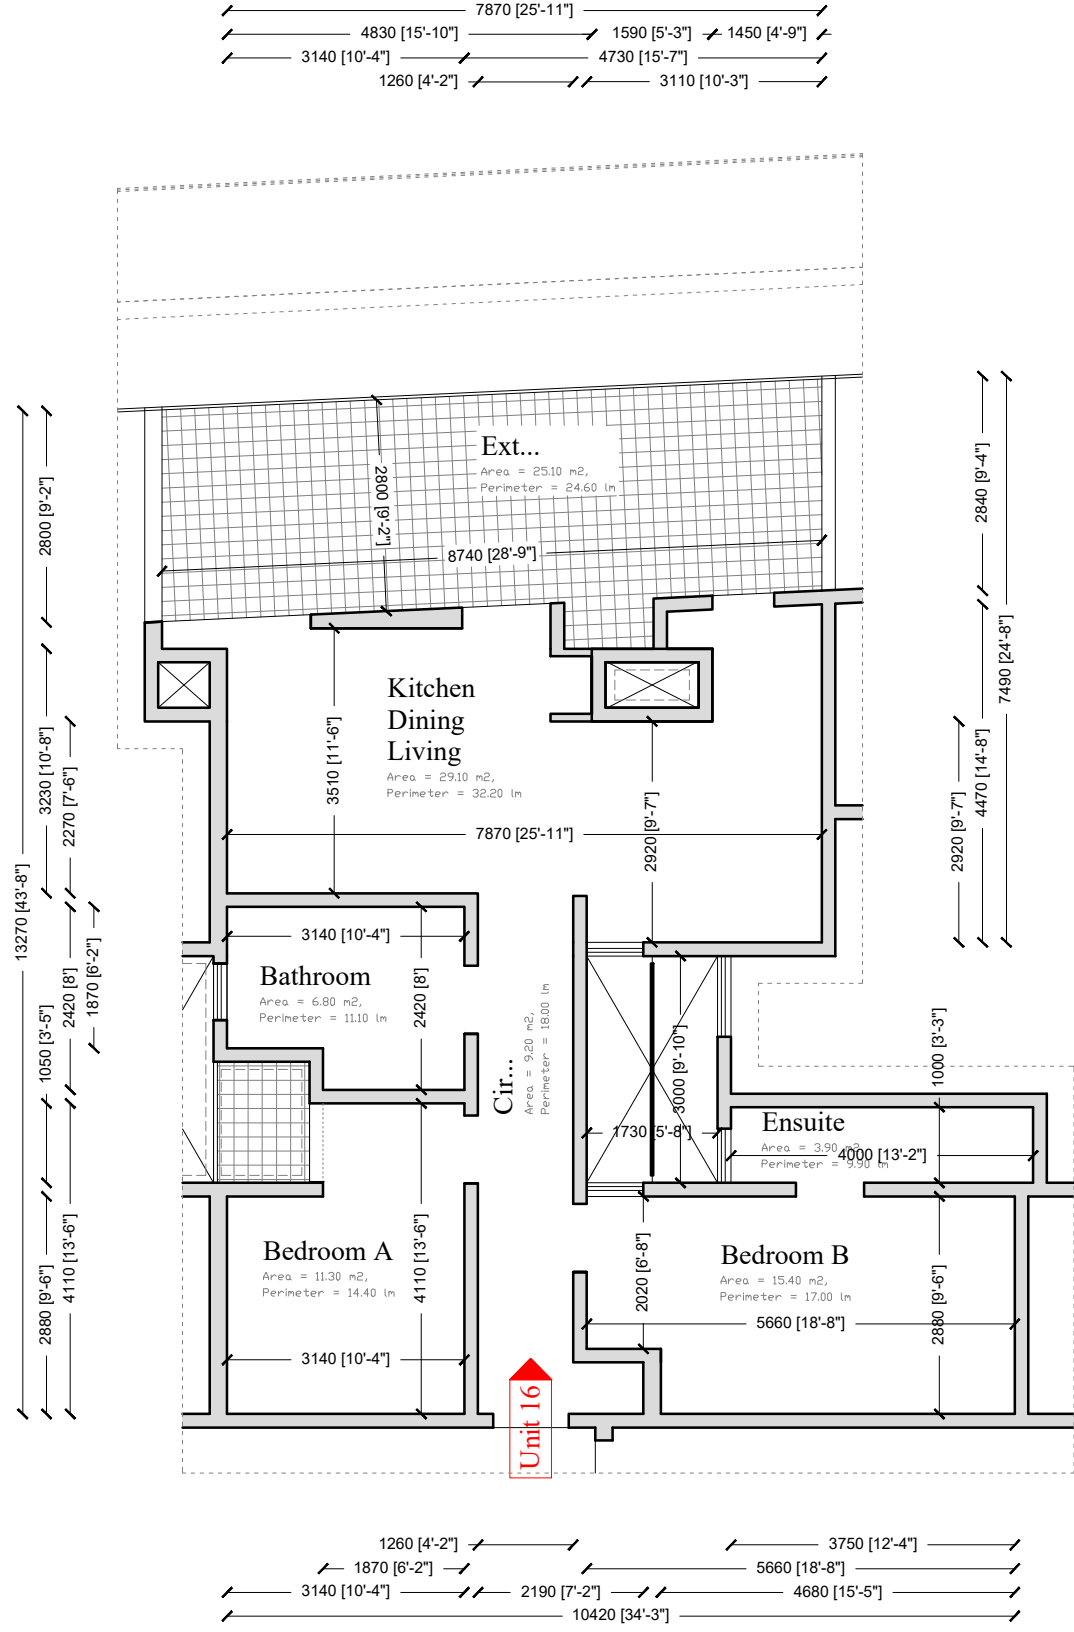



Scale 1:100

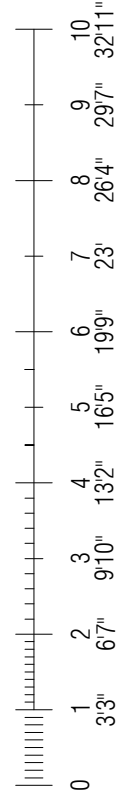


A3 - 1:100

Penthouse Level / Unit 17

Scale 1:100

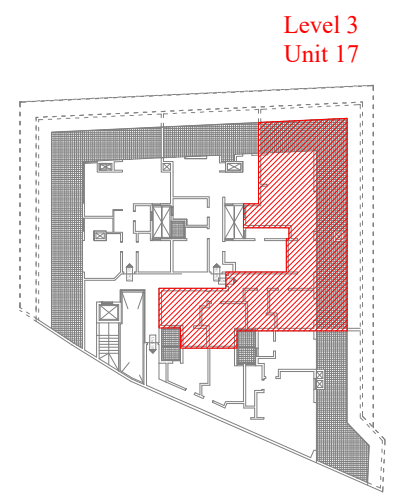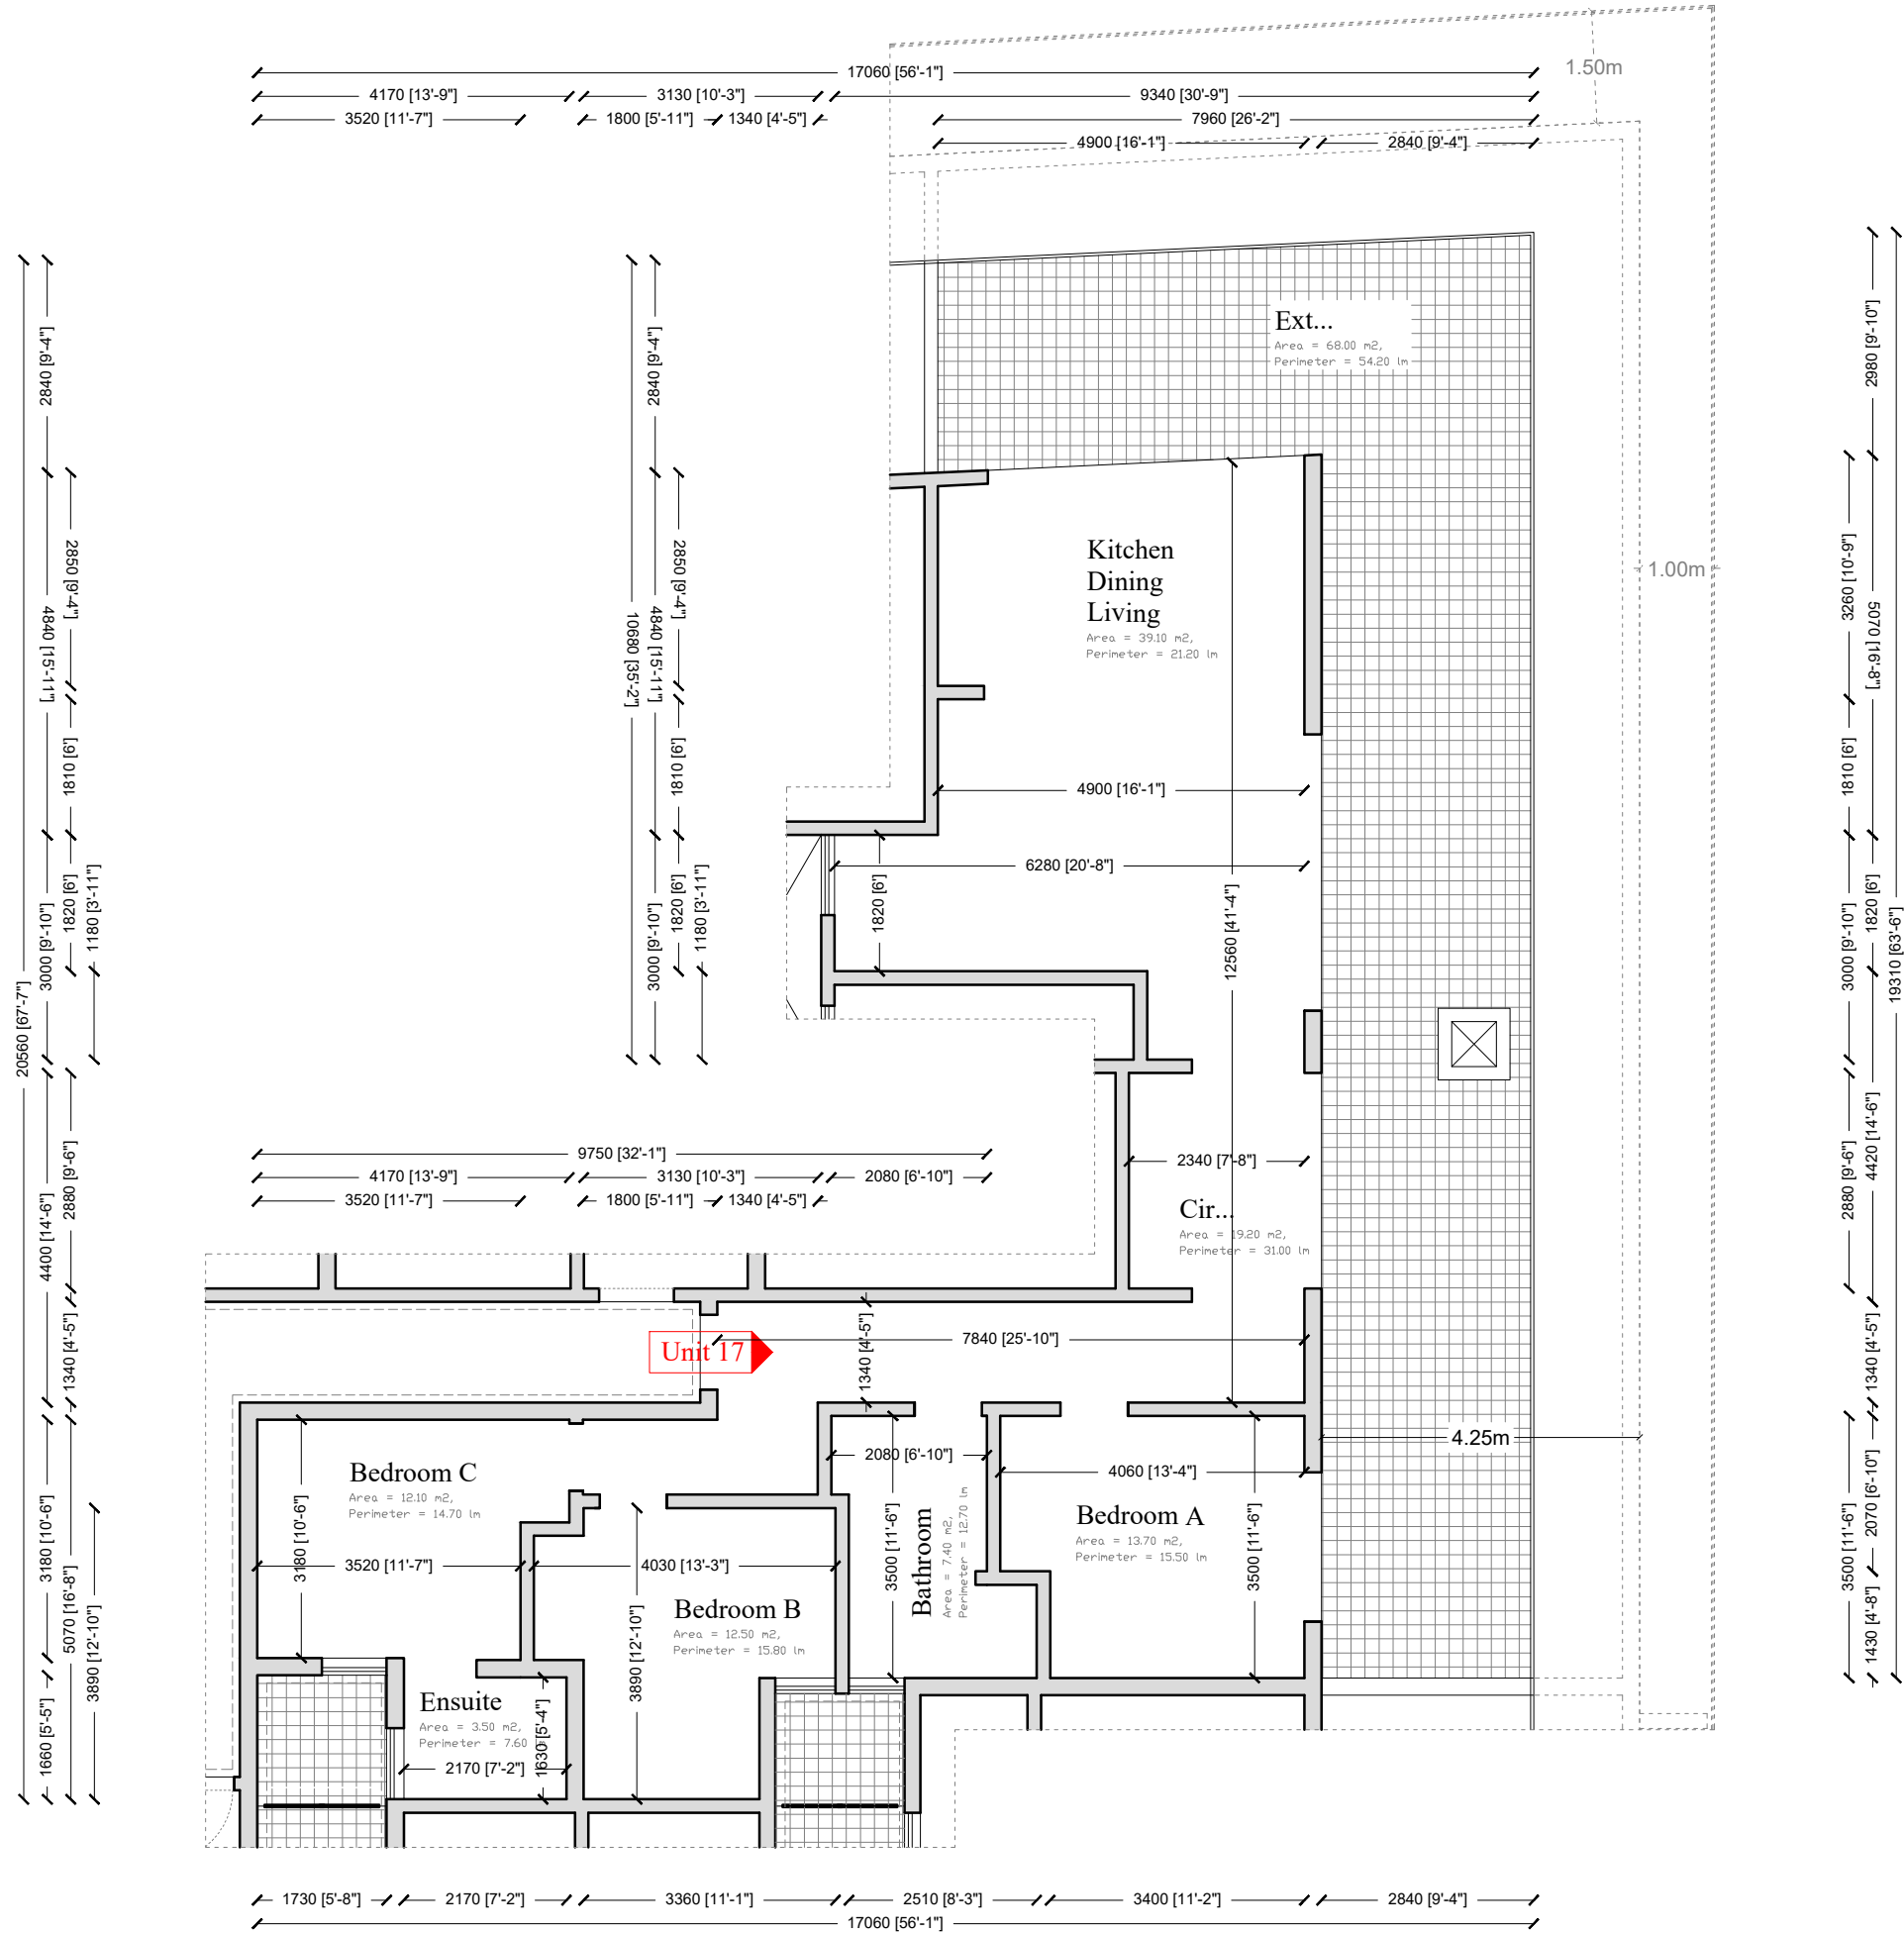


Level 3
Unit 17

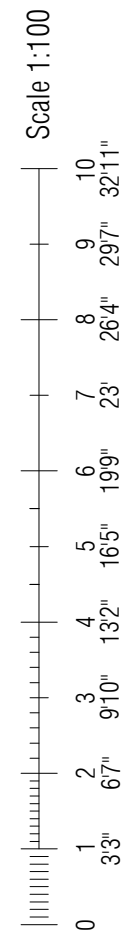


A3 - 1:100

Penthouse Level / Unit 17


Scale 1:100

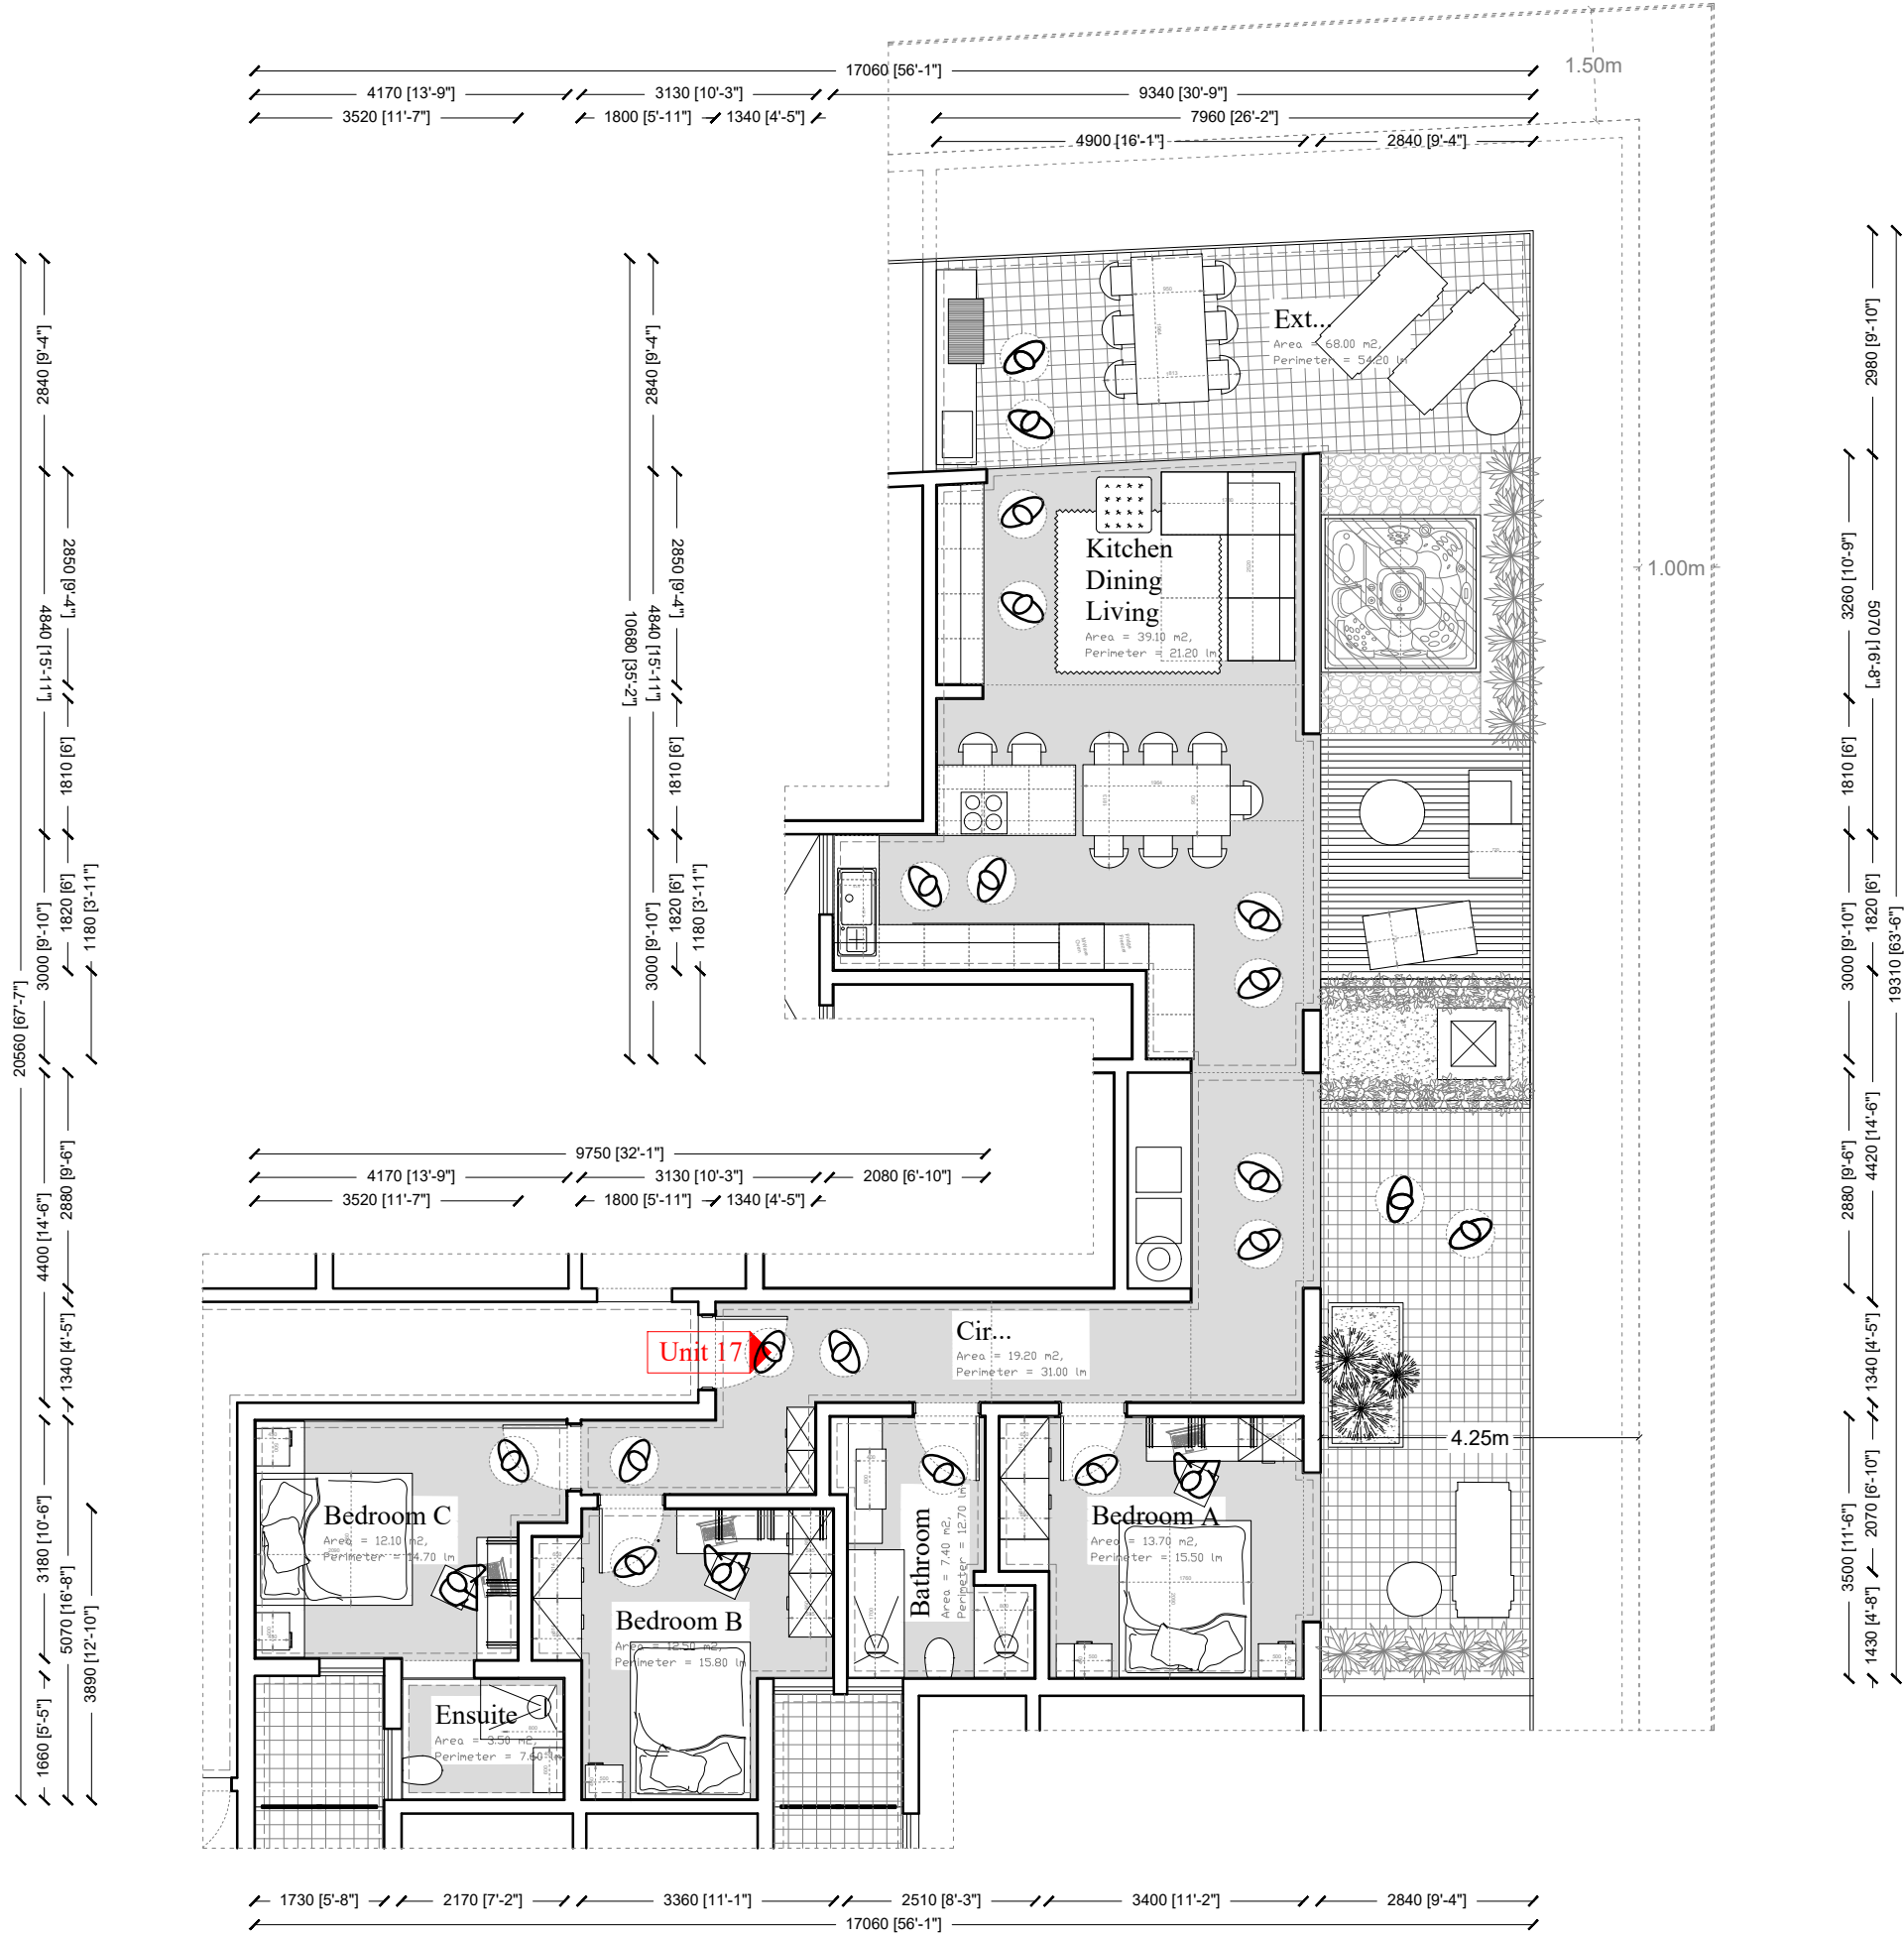

Level 3
Unit 17

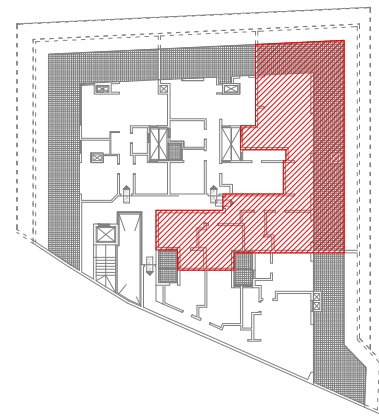

Scale 1:100

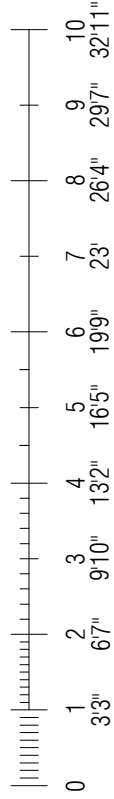

Penthouse Level / Unit 18

Scale 1:100

