




PROPOSED BASEMENT
scale 1:100

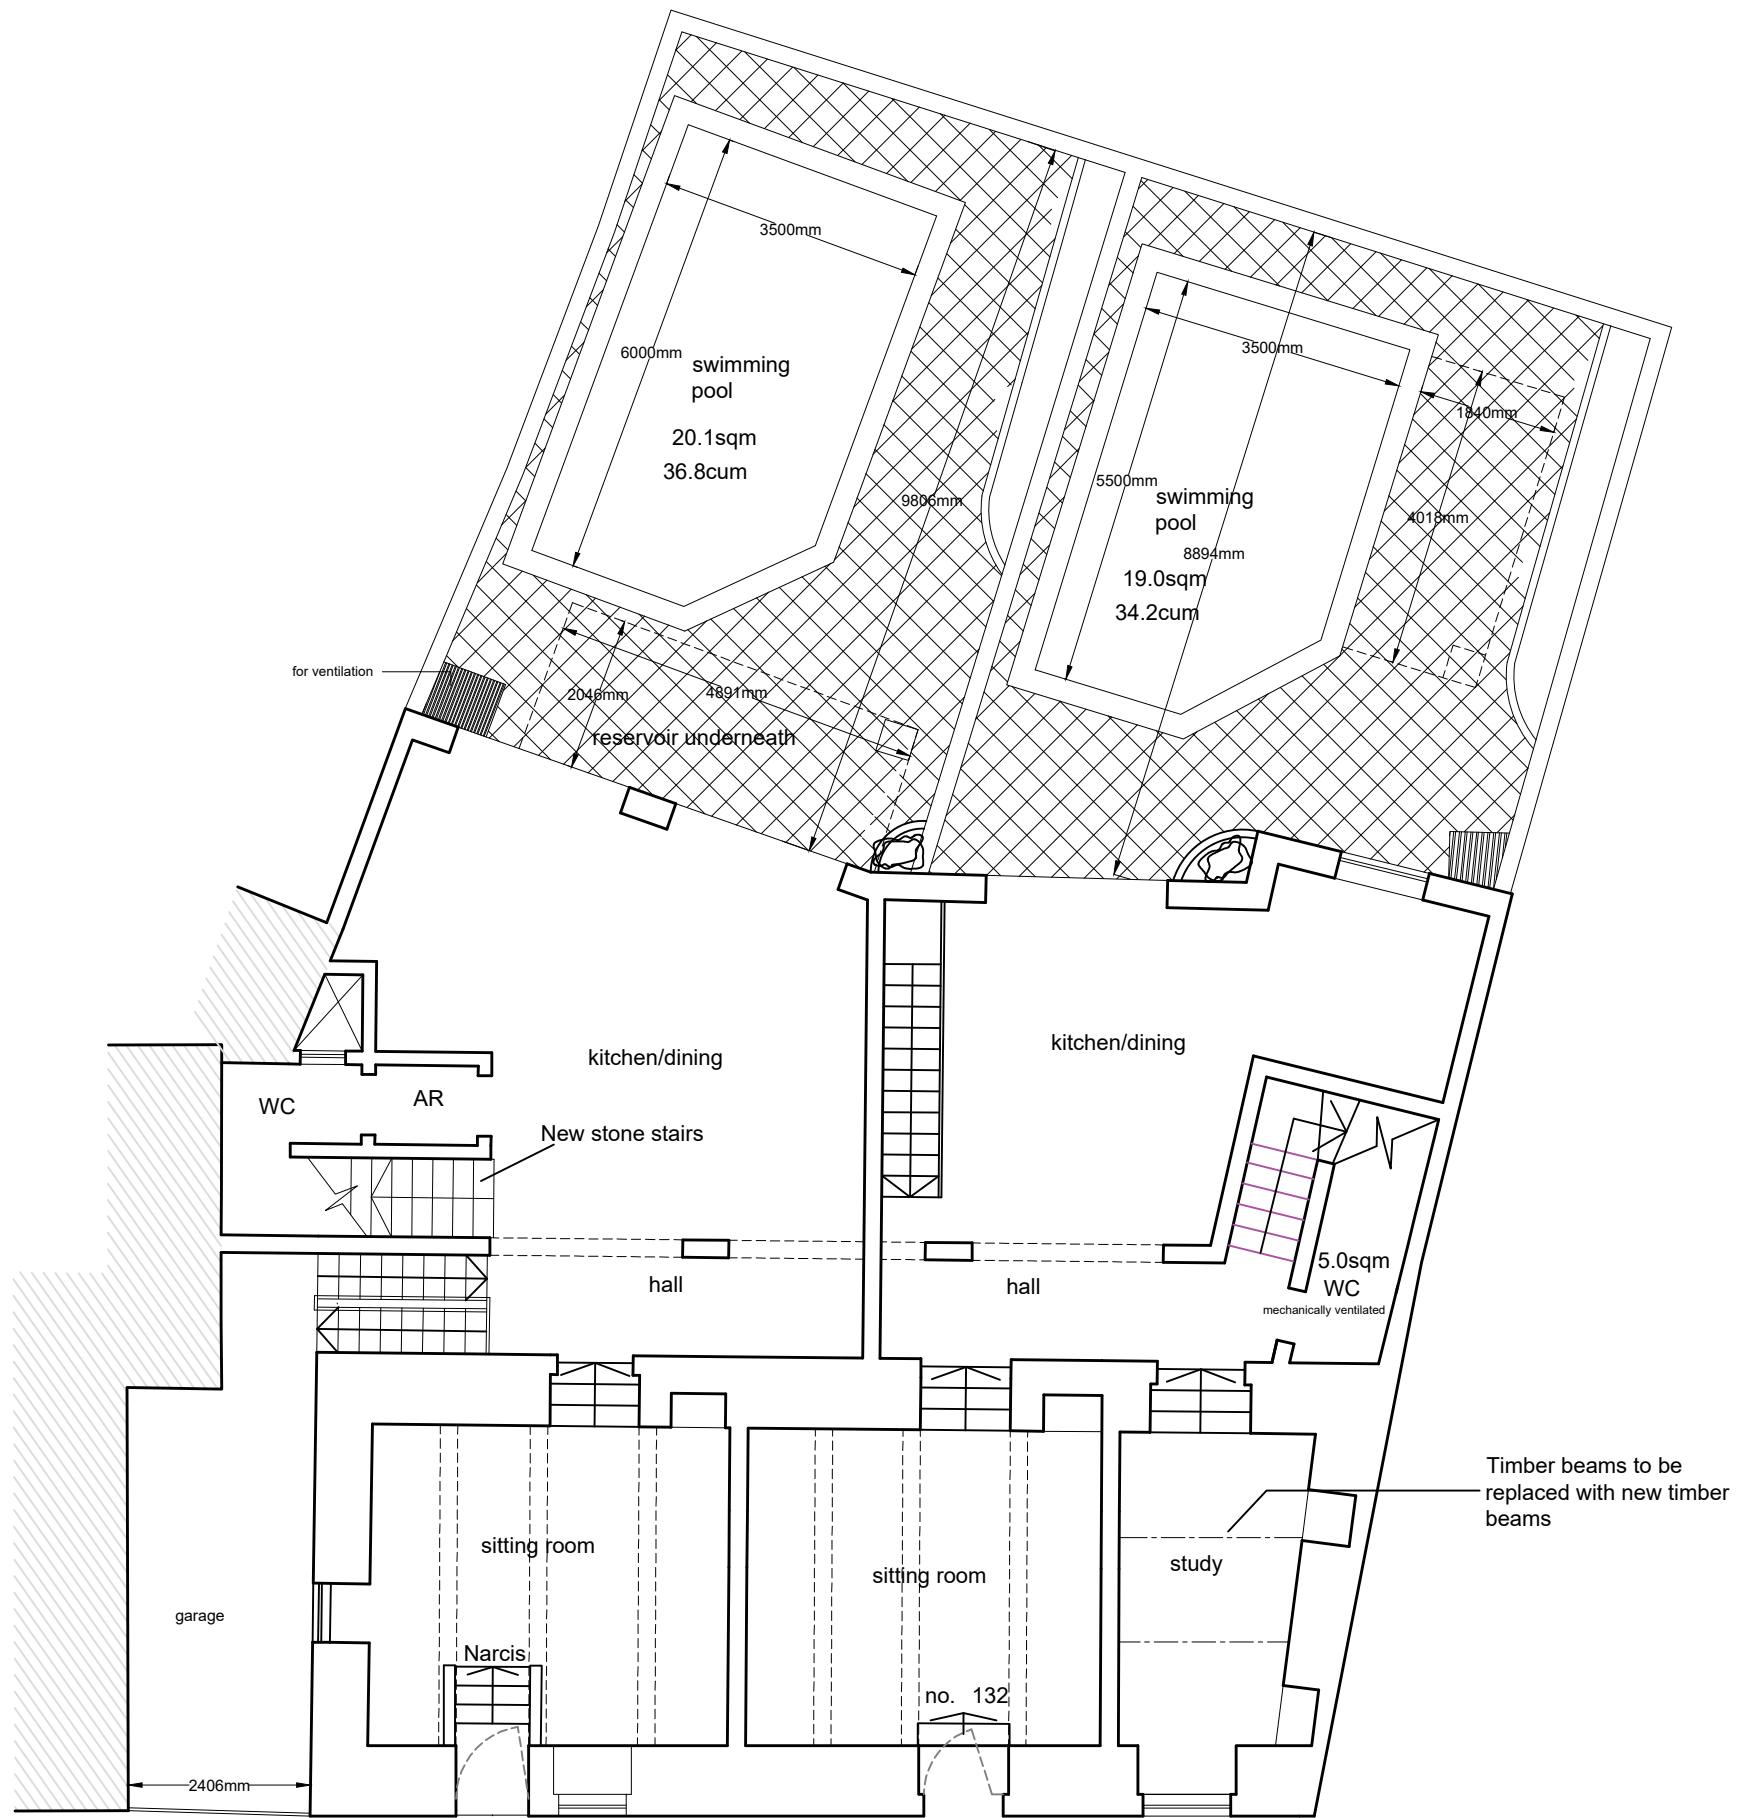

PROPOSED GROUND FLOOR
 scale 1:100

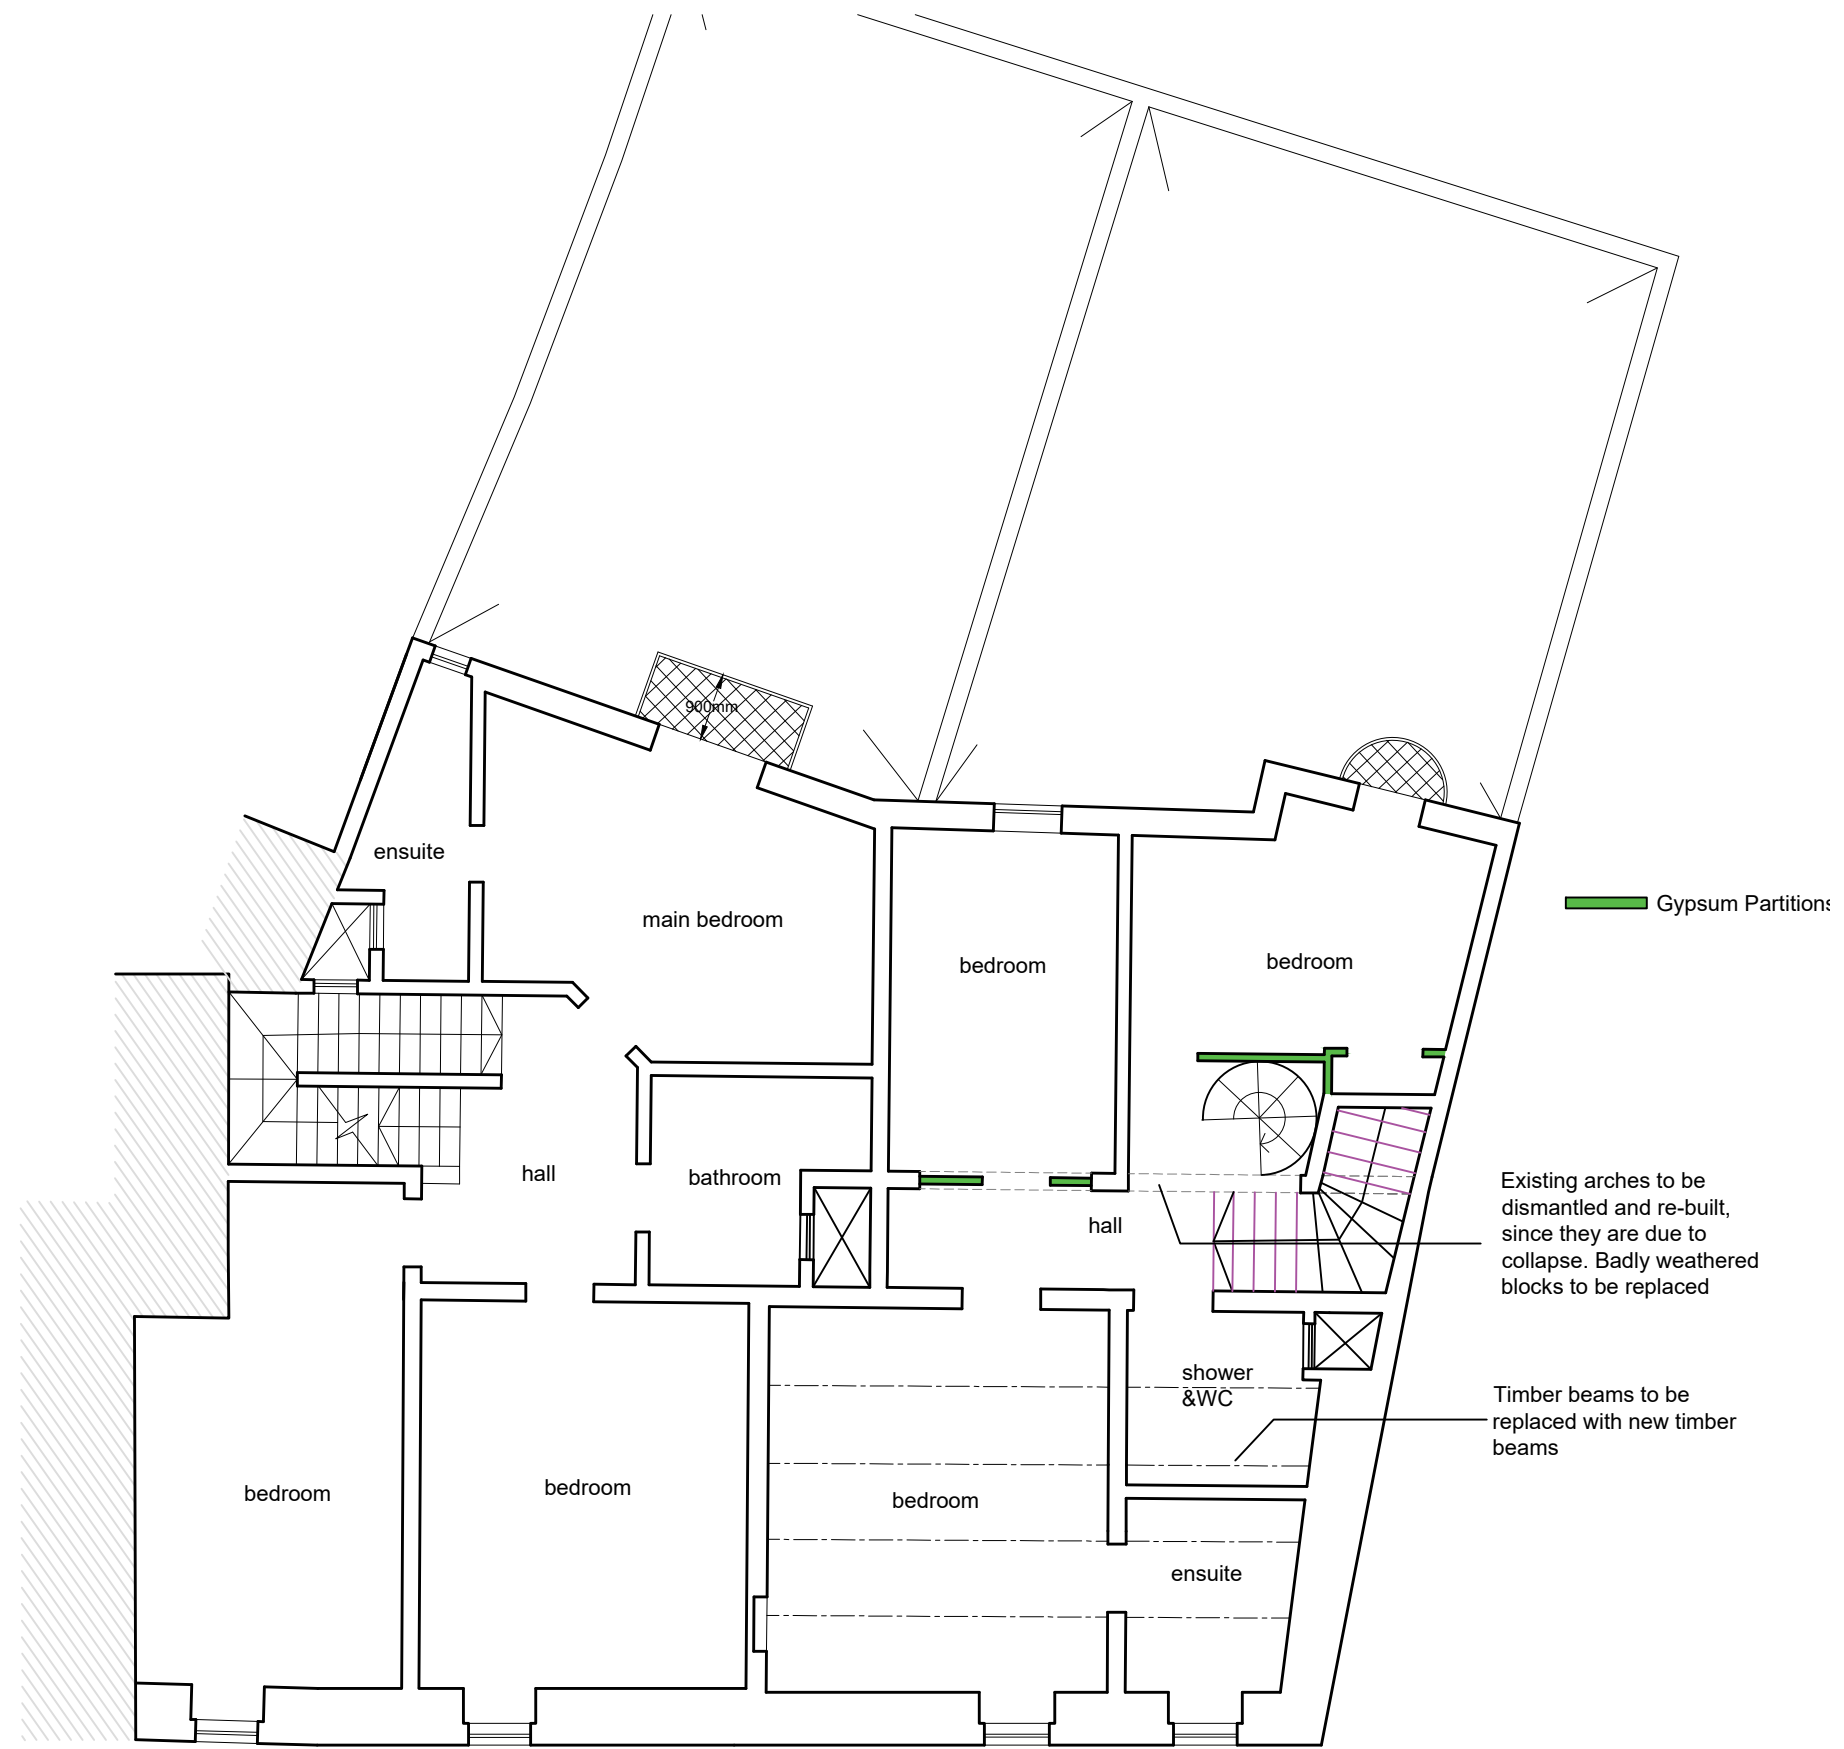

PROPOSED FIRST FLOOR
 scale 1:100

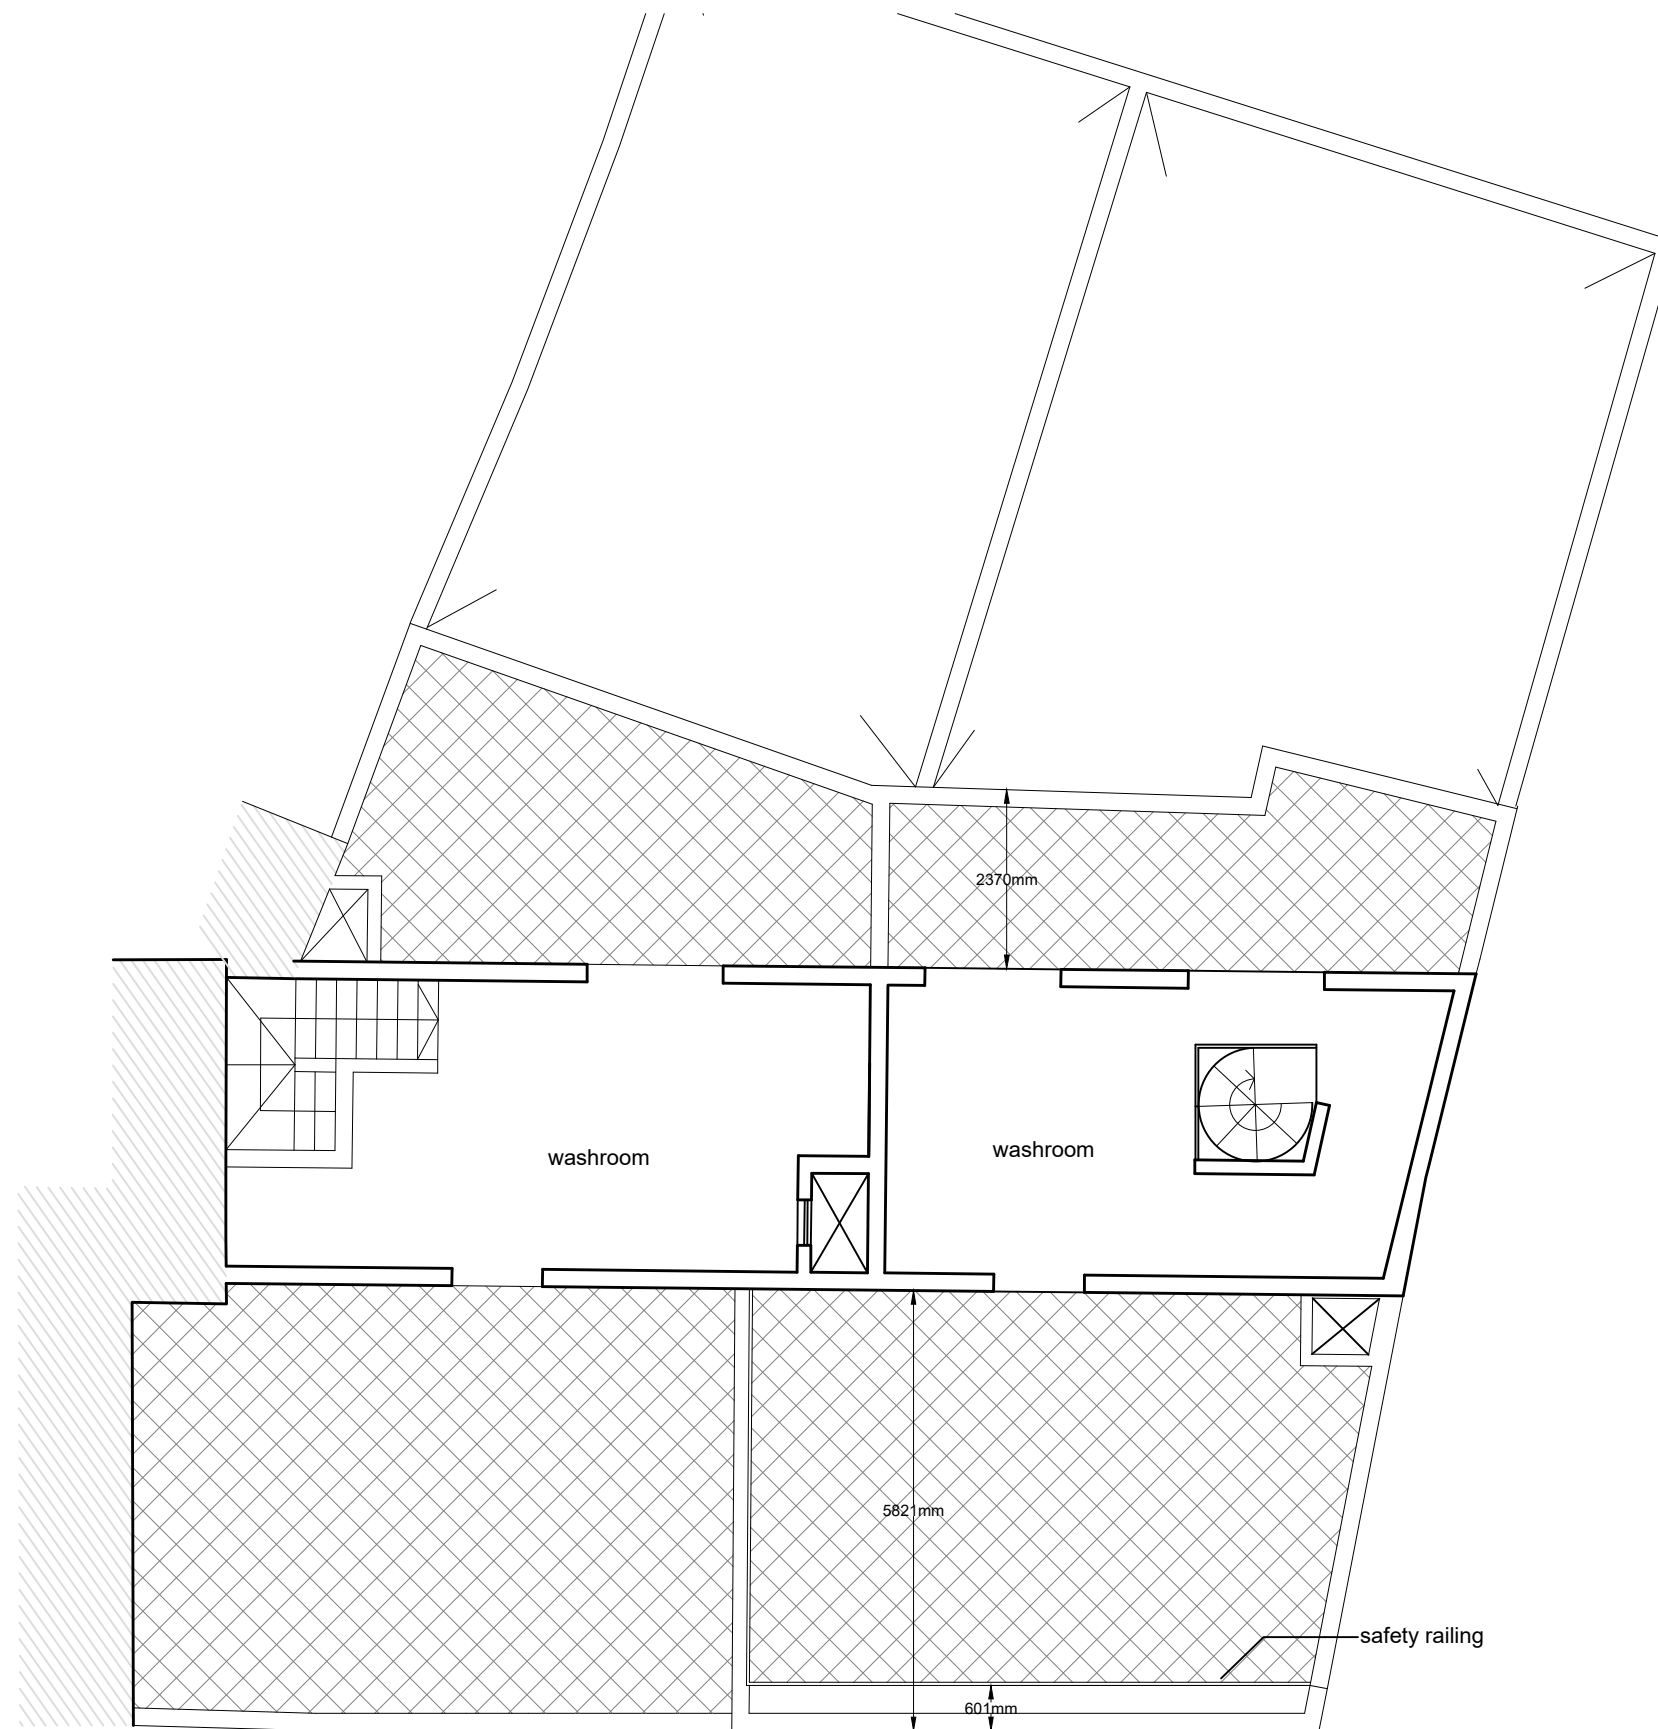

PROPOSED ROOF LEVEL
scale 1:100