



Development Zone Line

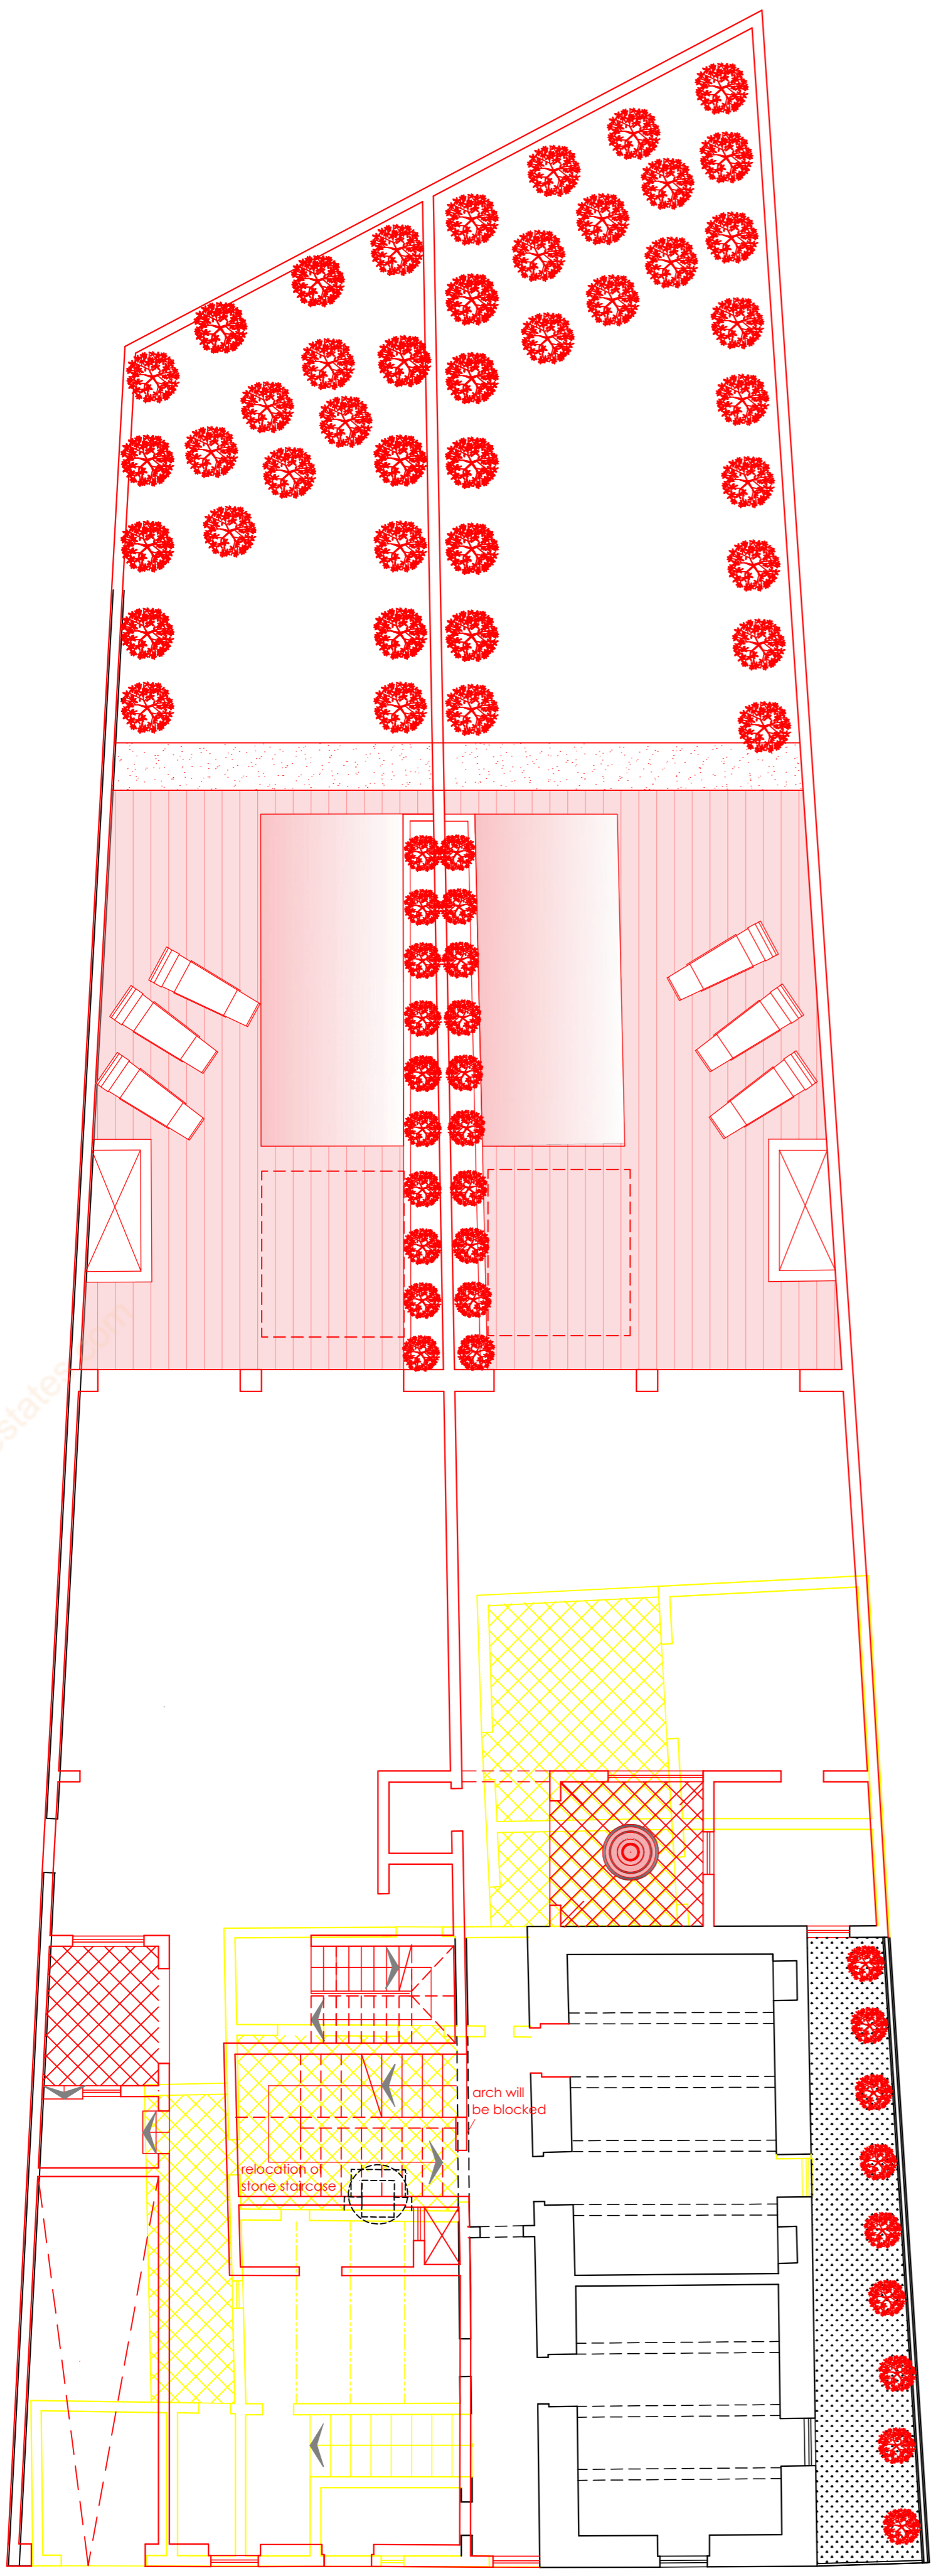


Existing and Proposed Ground Floor Level Plan  
Scale 1:100


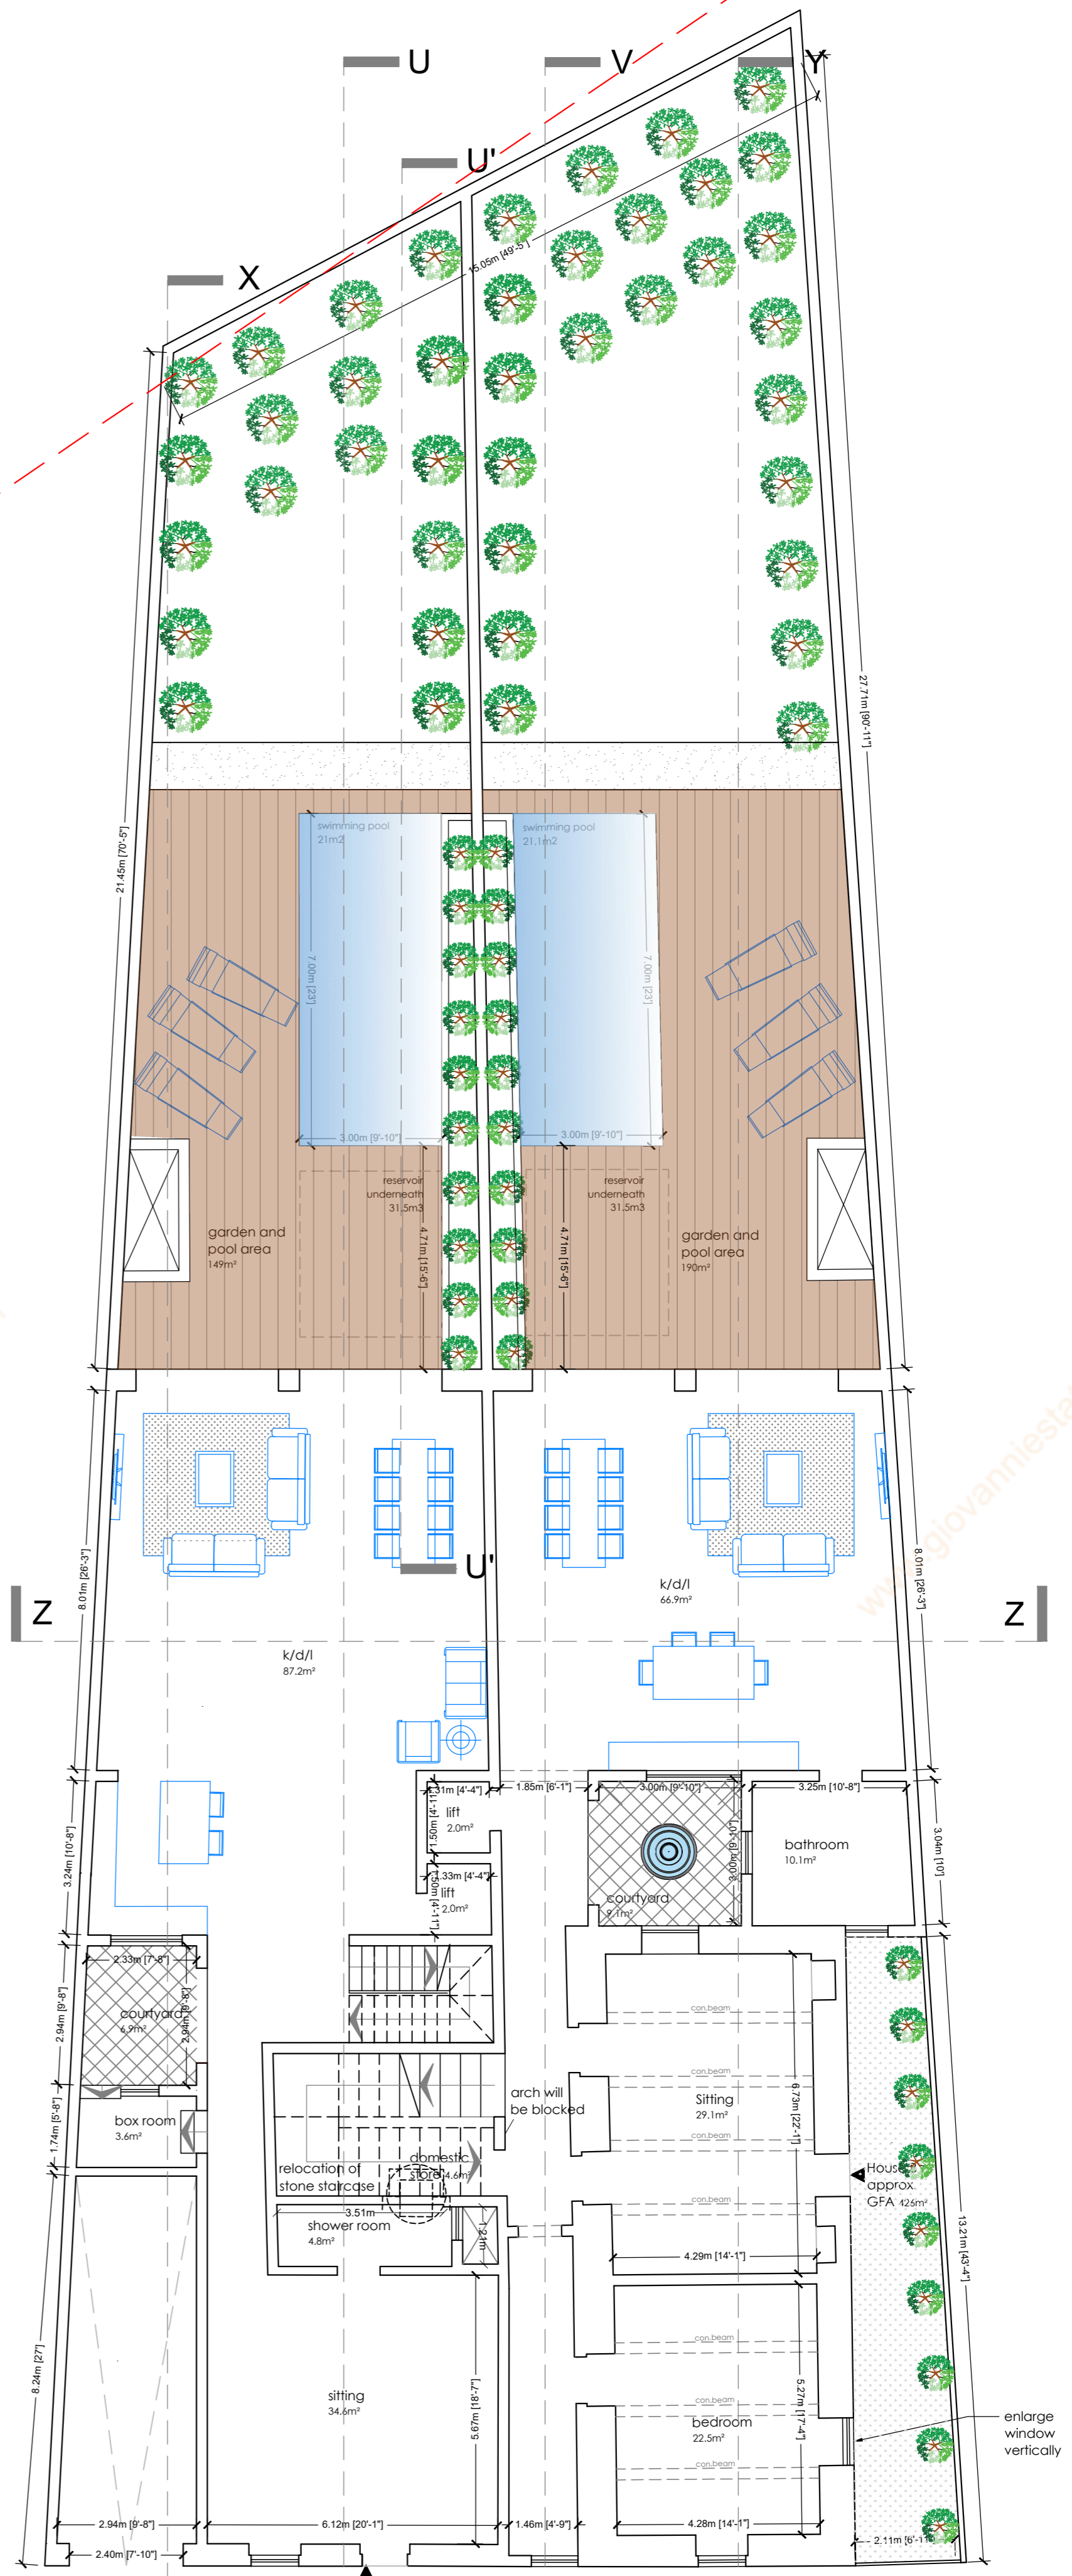


Proposed Ground Floor Level Plan  
Scale 1:100


- Construction proposed
- Demolition proposed

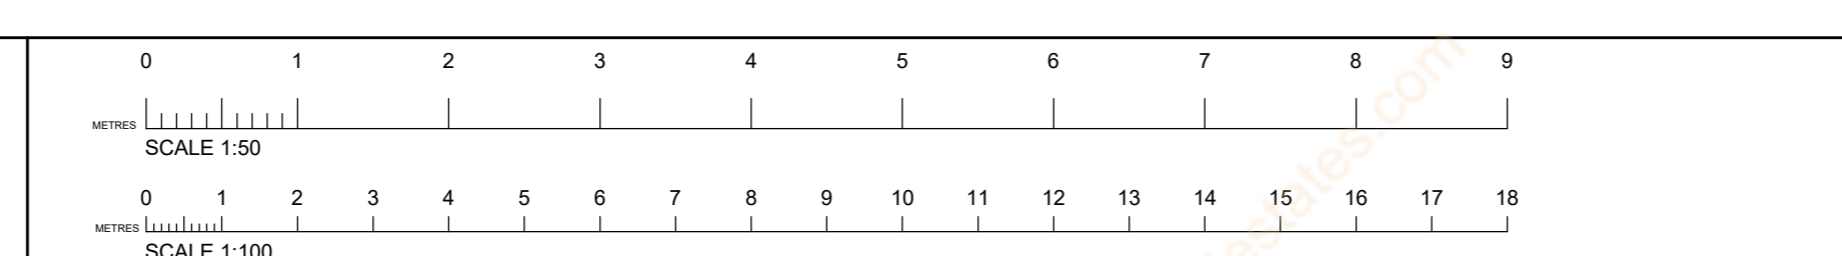




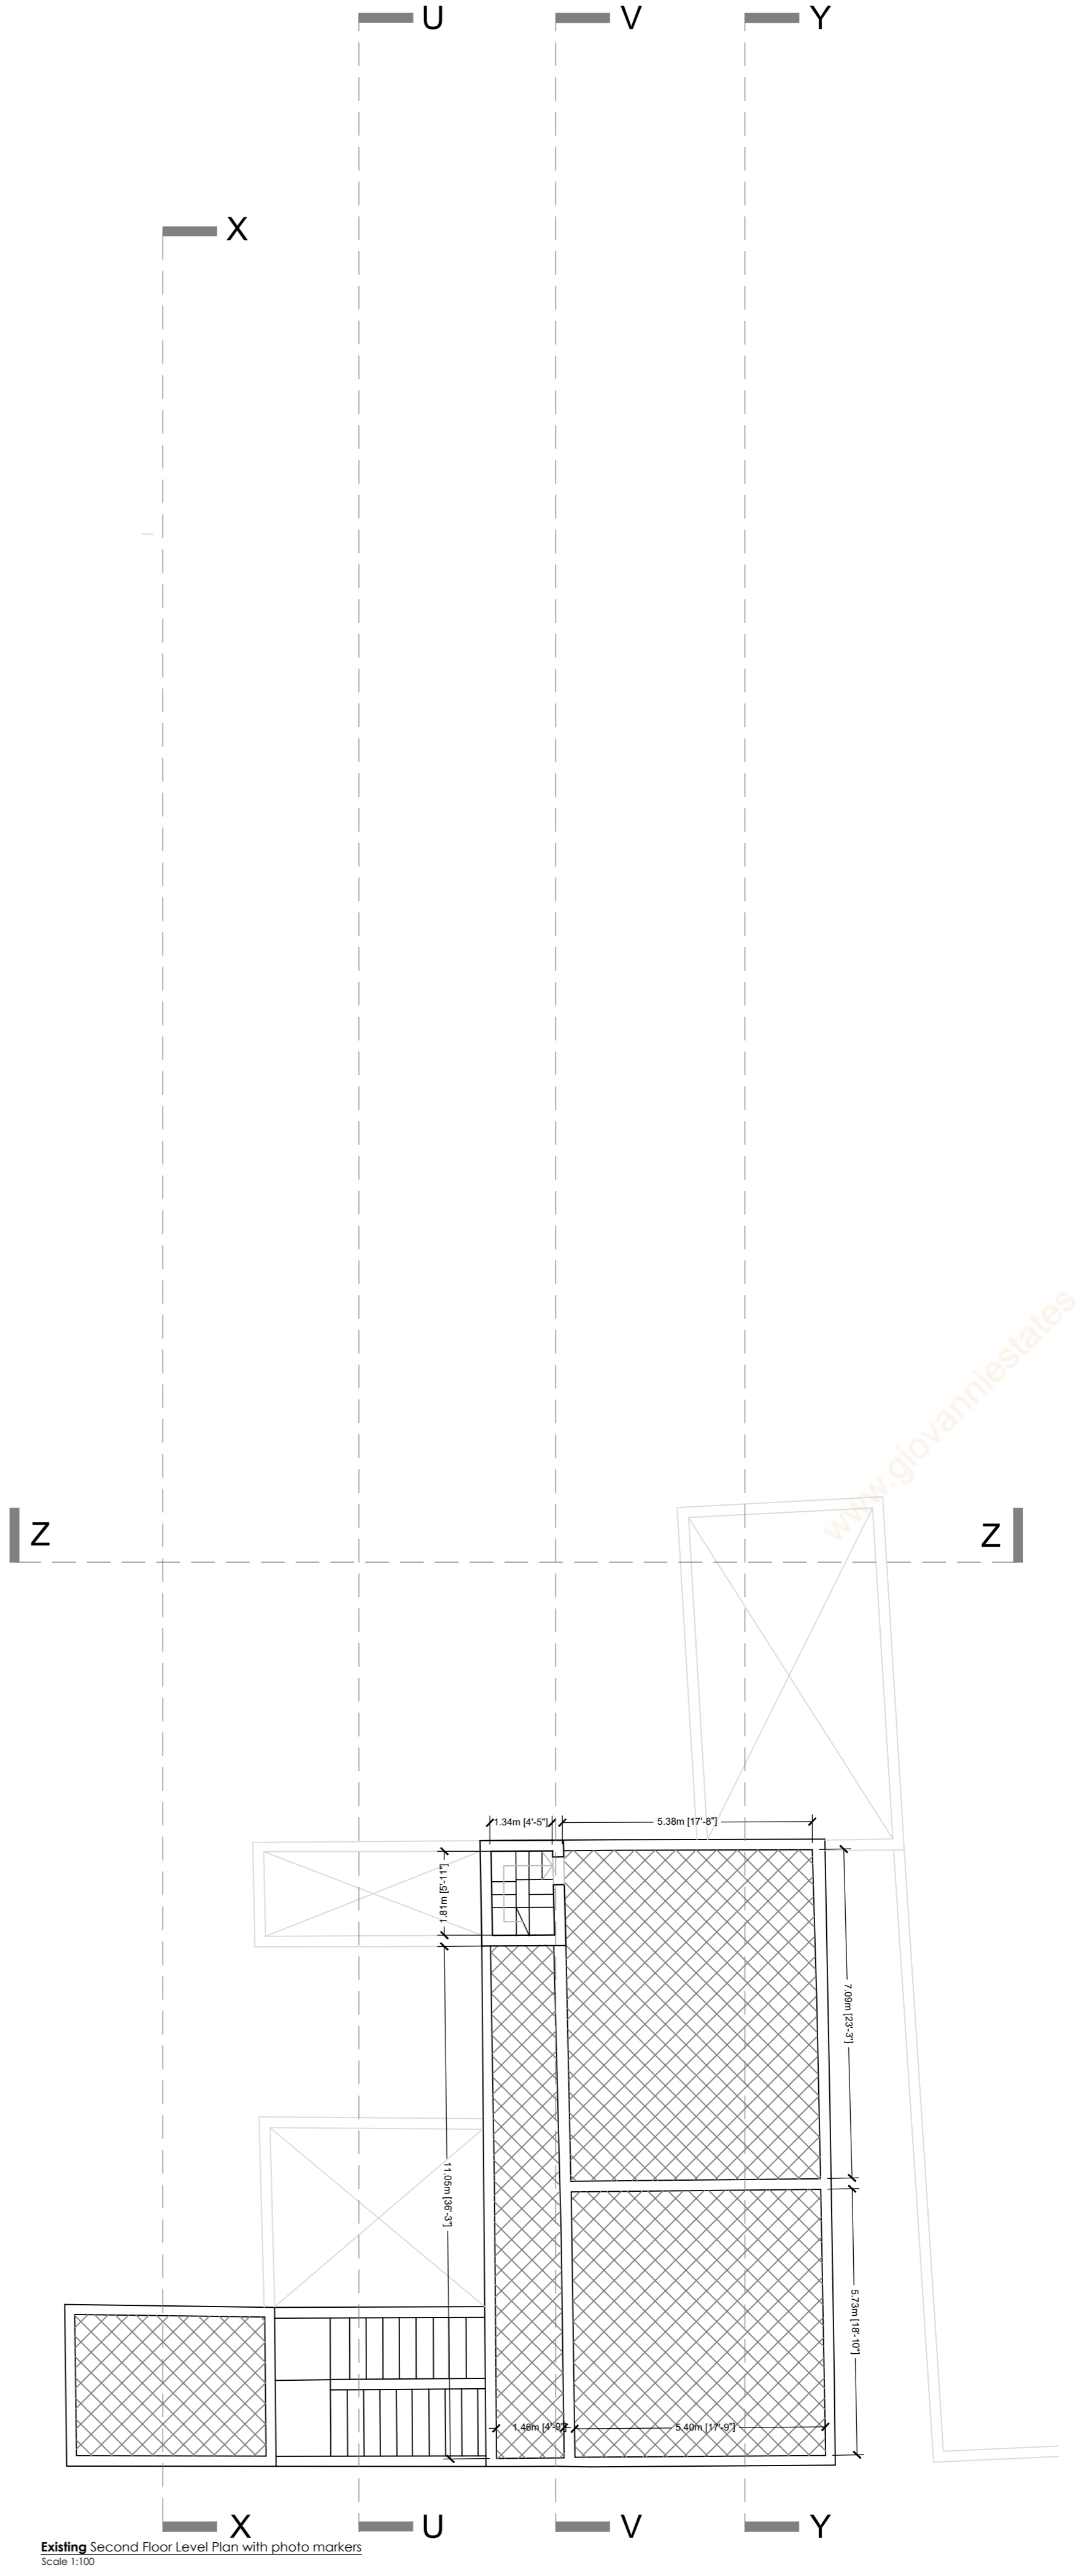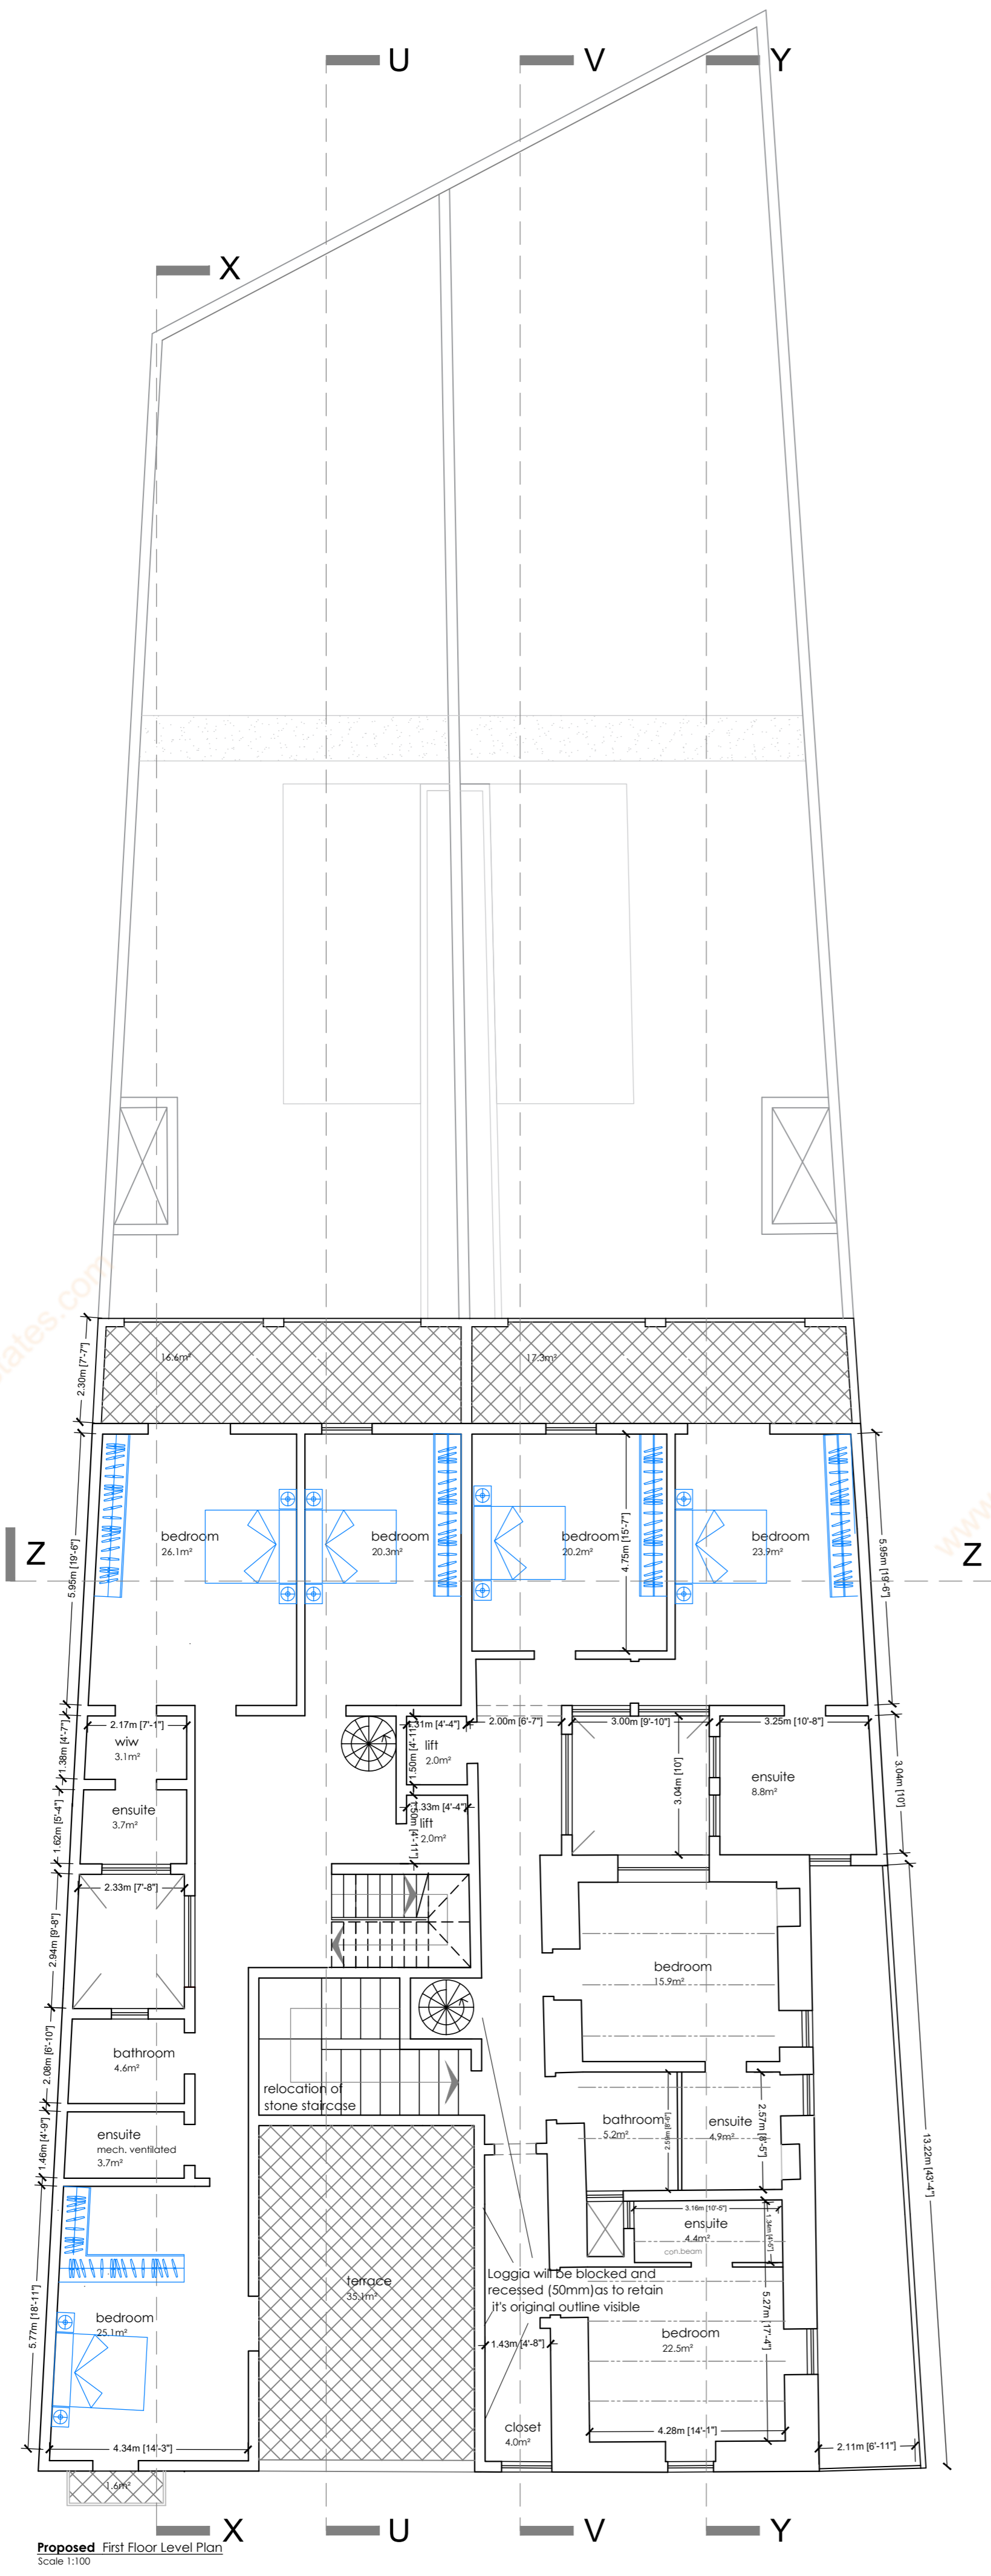


- Construction proposed
- Demolition proposed

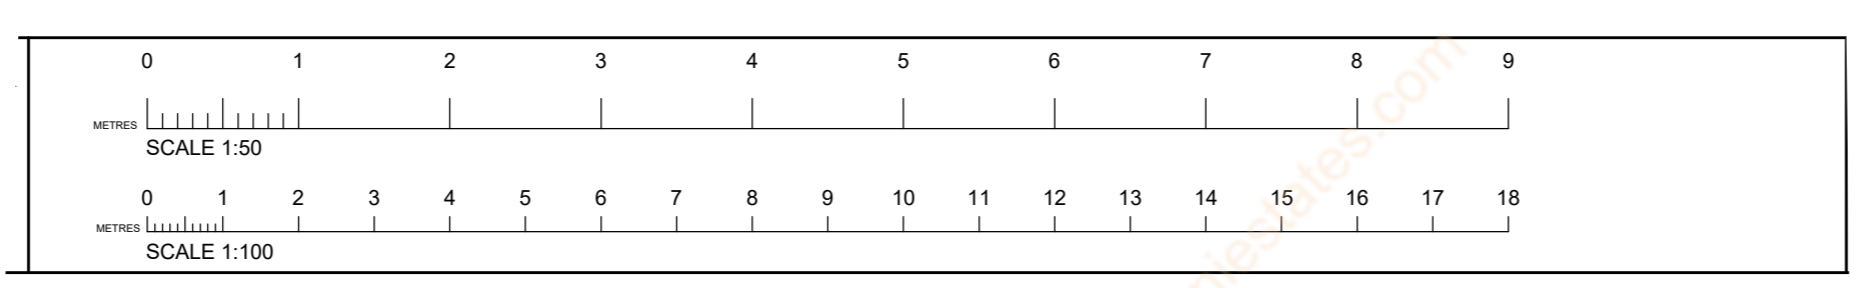

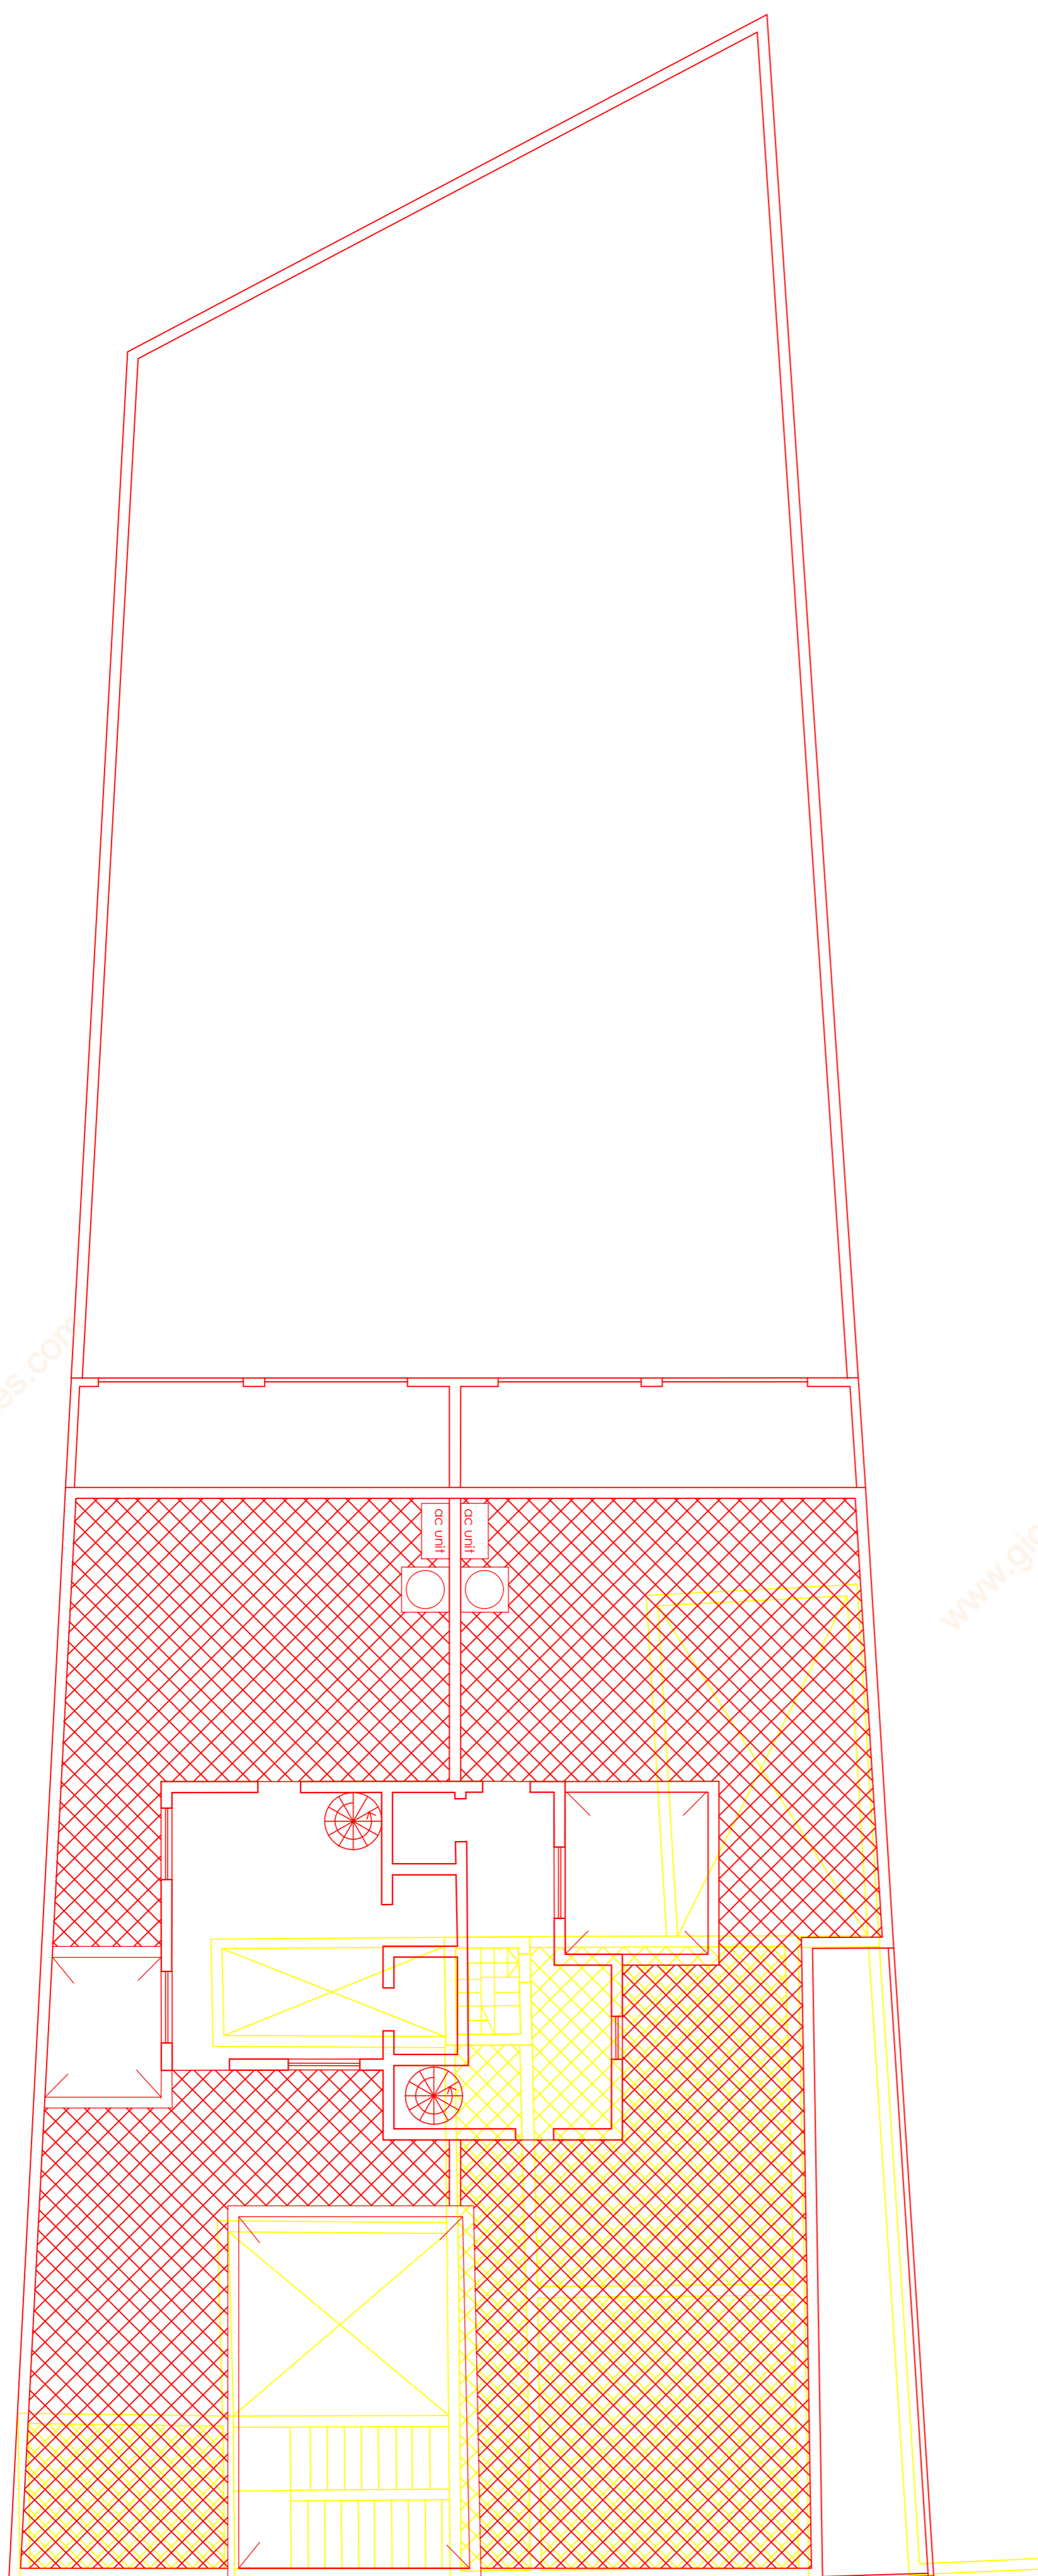


Existing and Proposed Second Floor Level Plan  
Scale 1:100

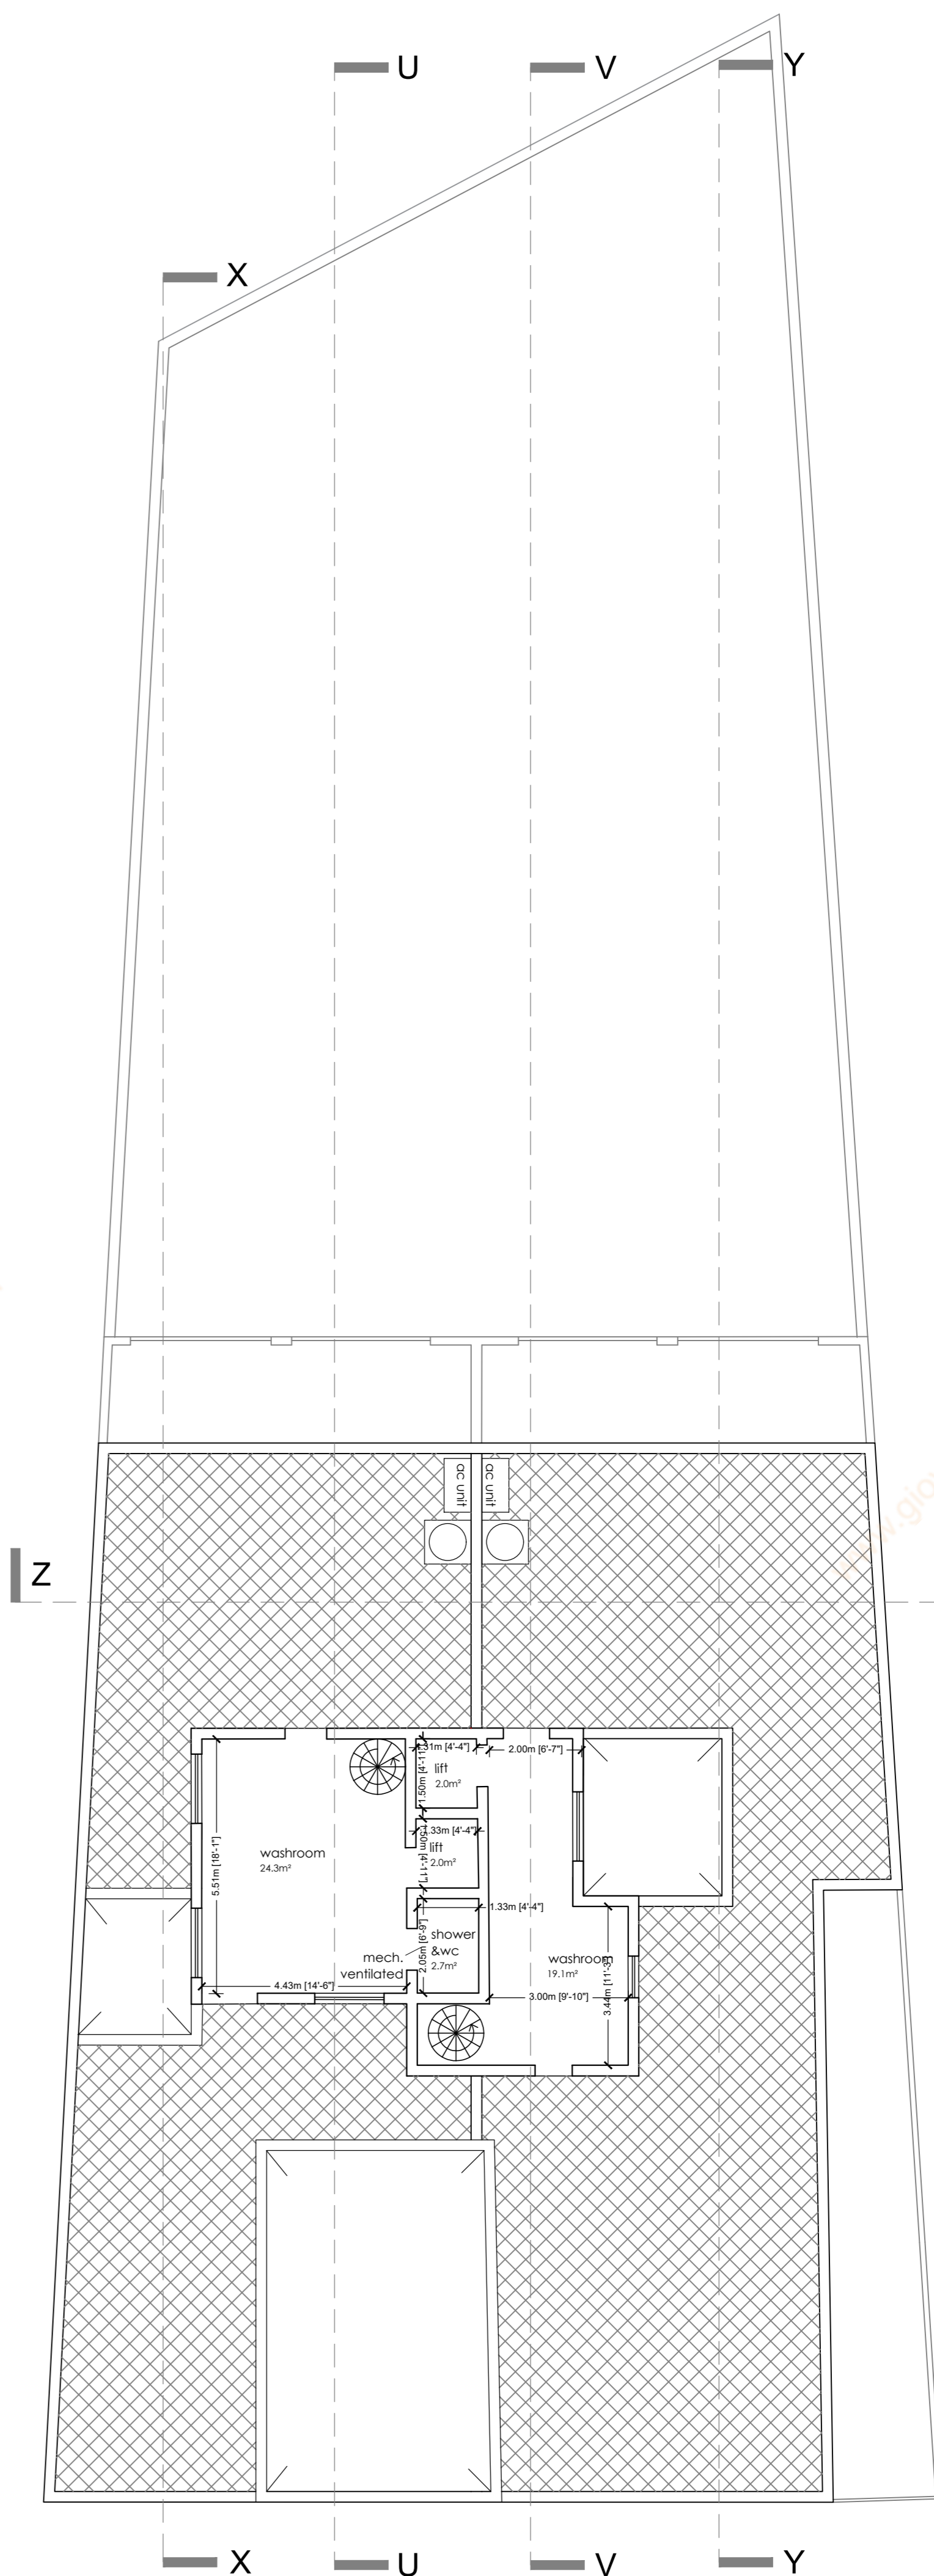


Proposed Second Floor Level Plan  
Scale 1:100

- Construction proposed
- Demolition proposed

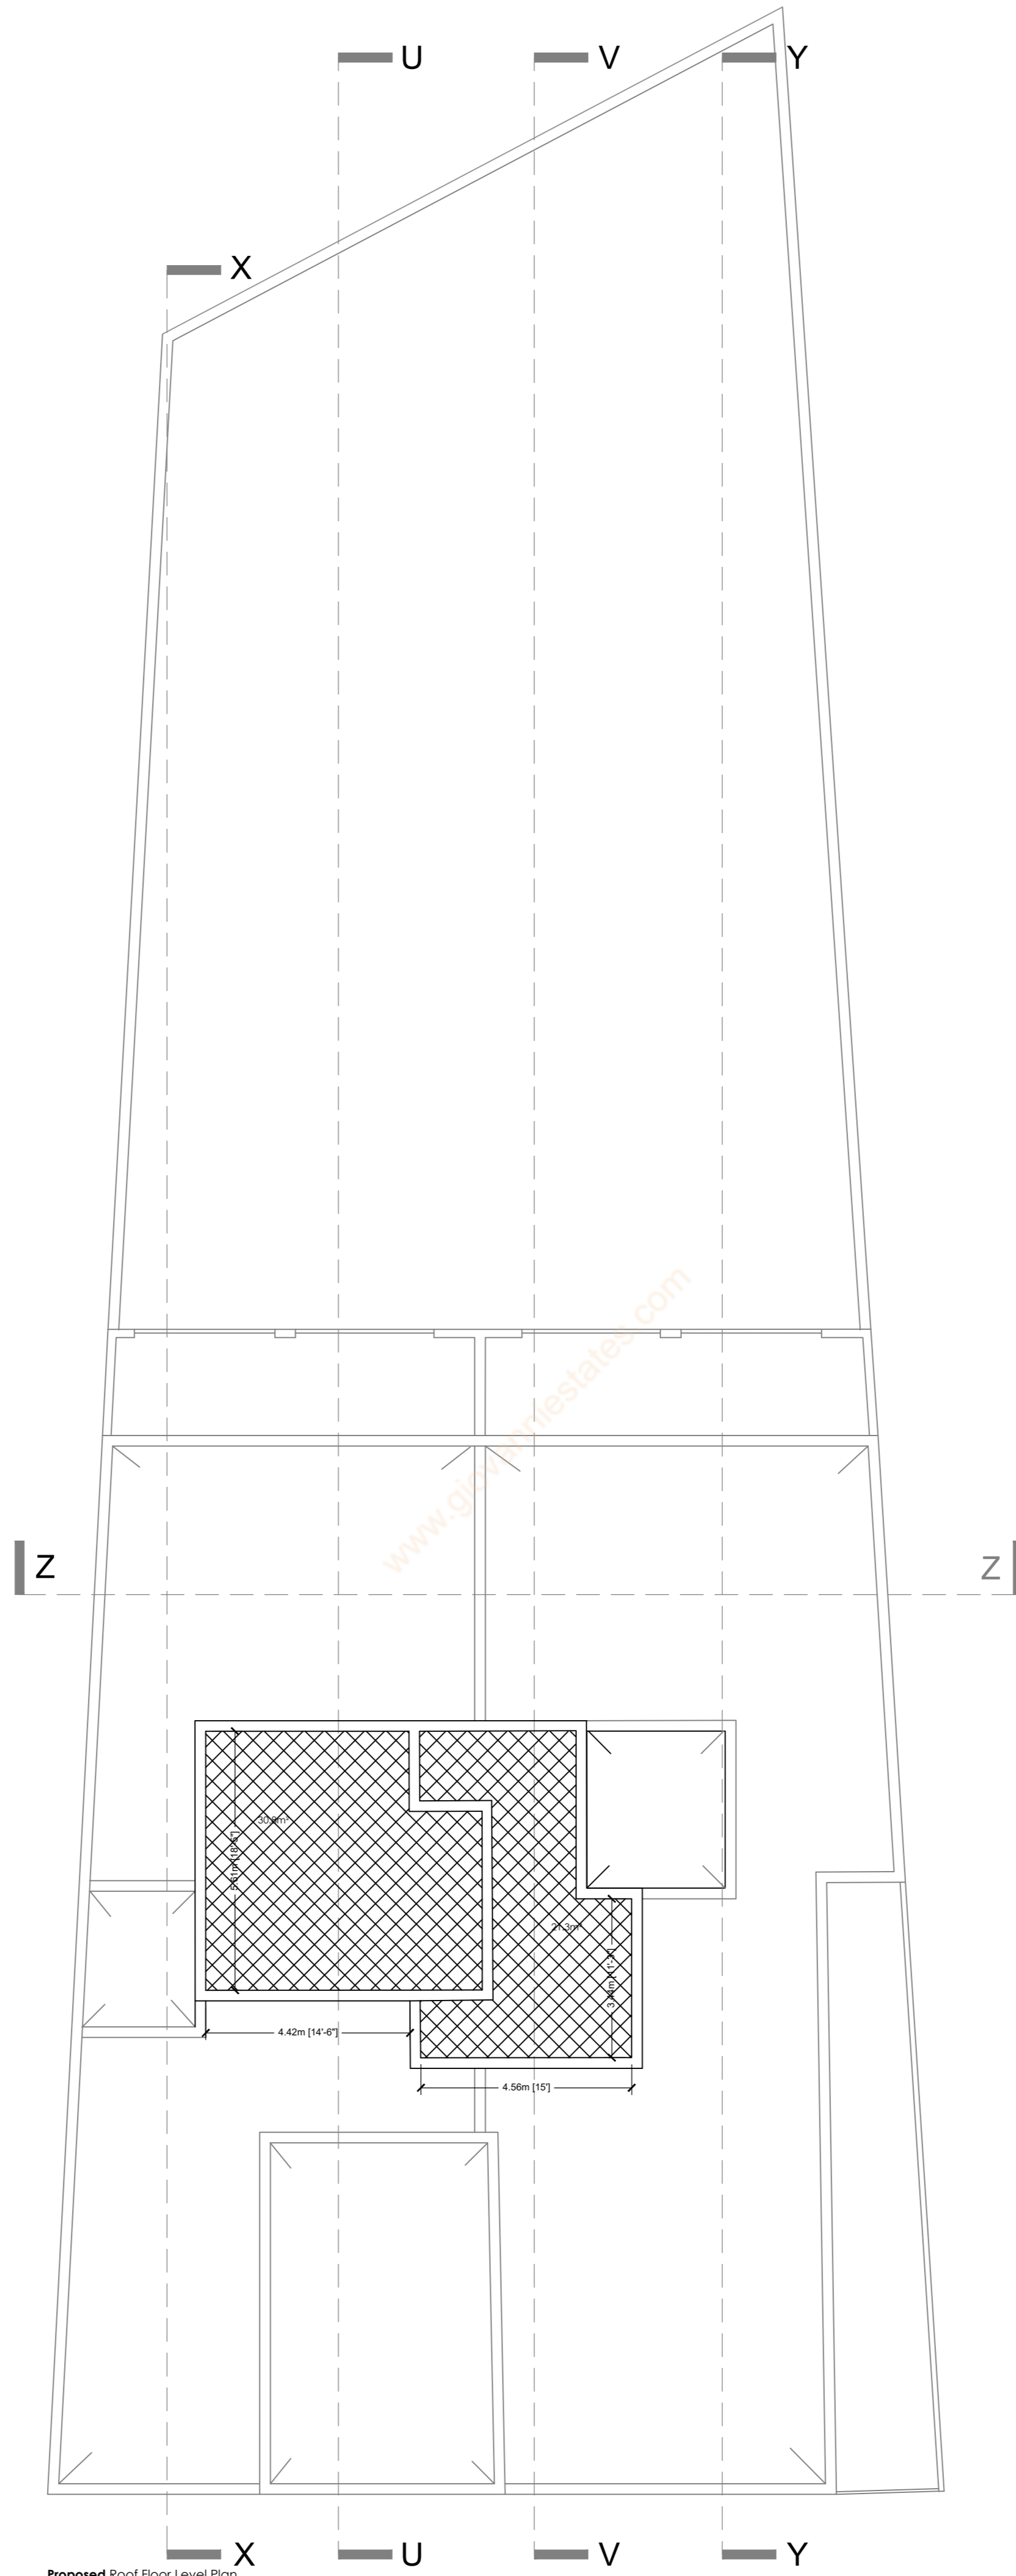

Proposed Roof Floor Level Plan  
Scale 1:100



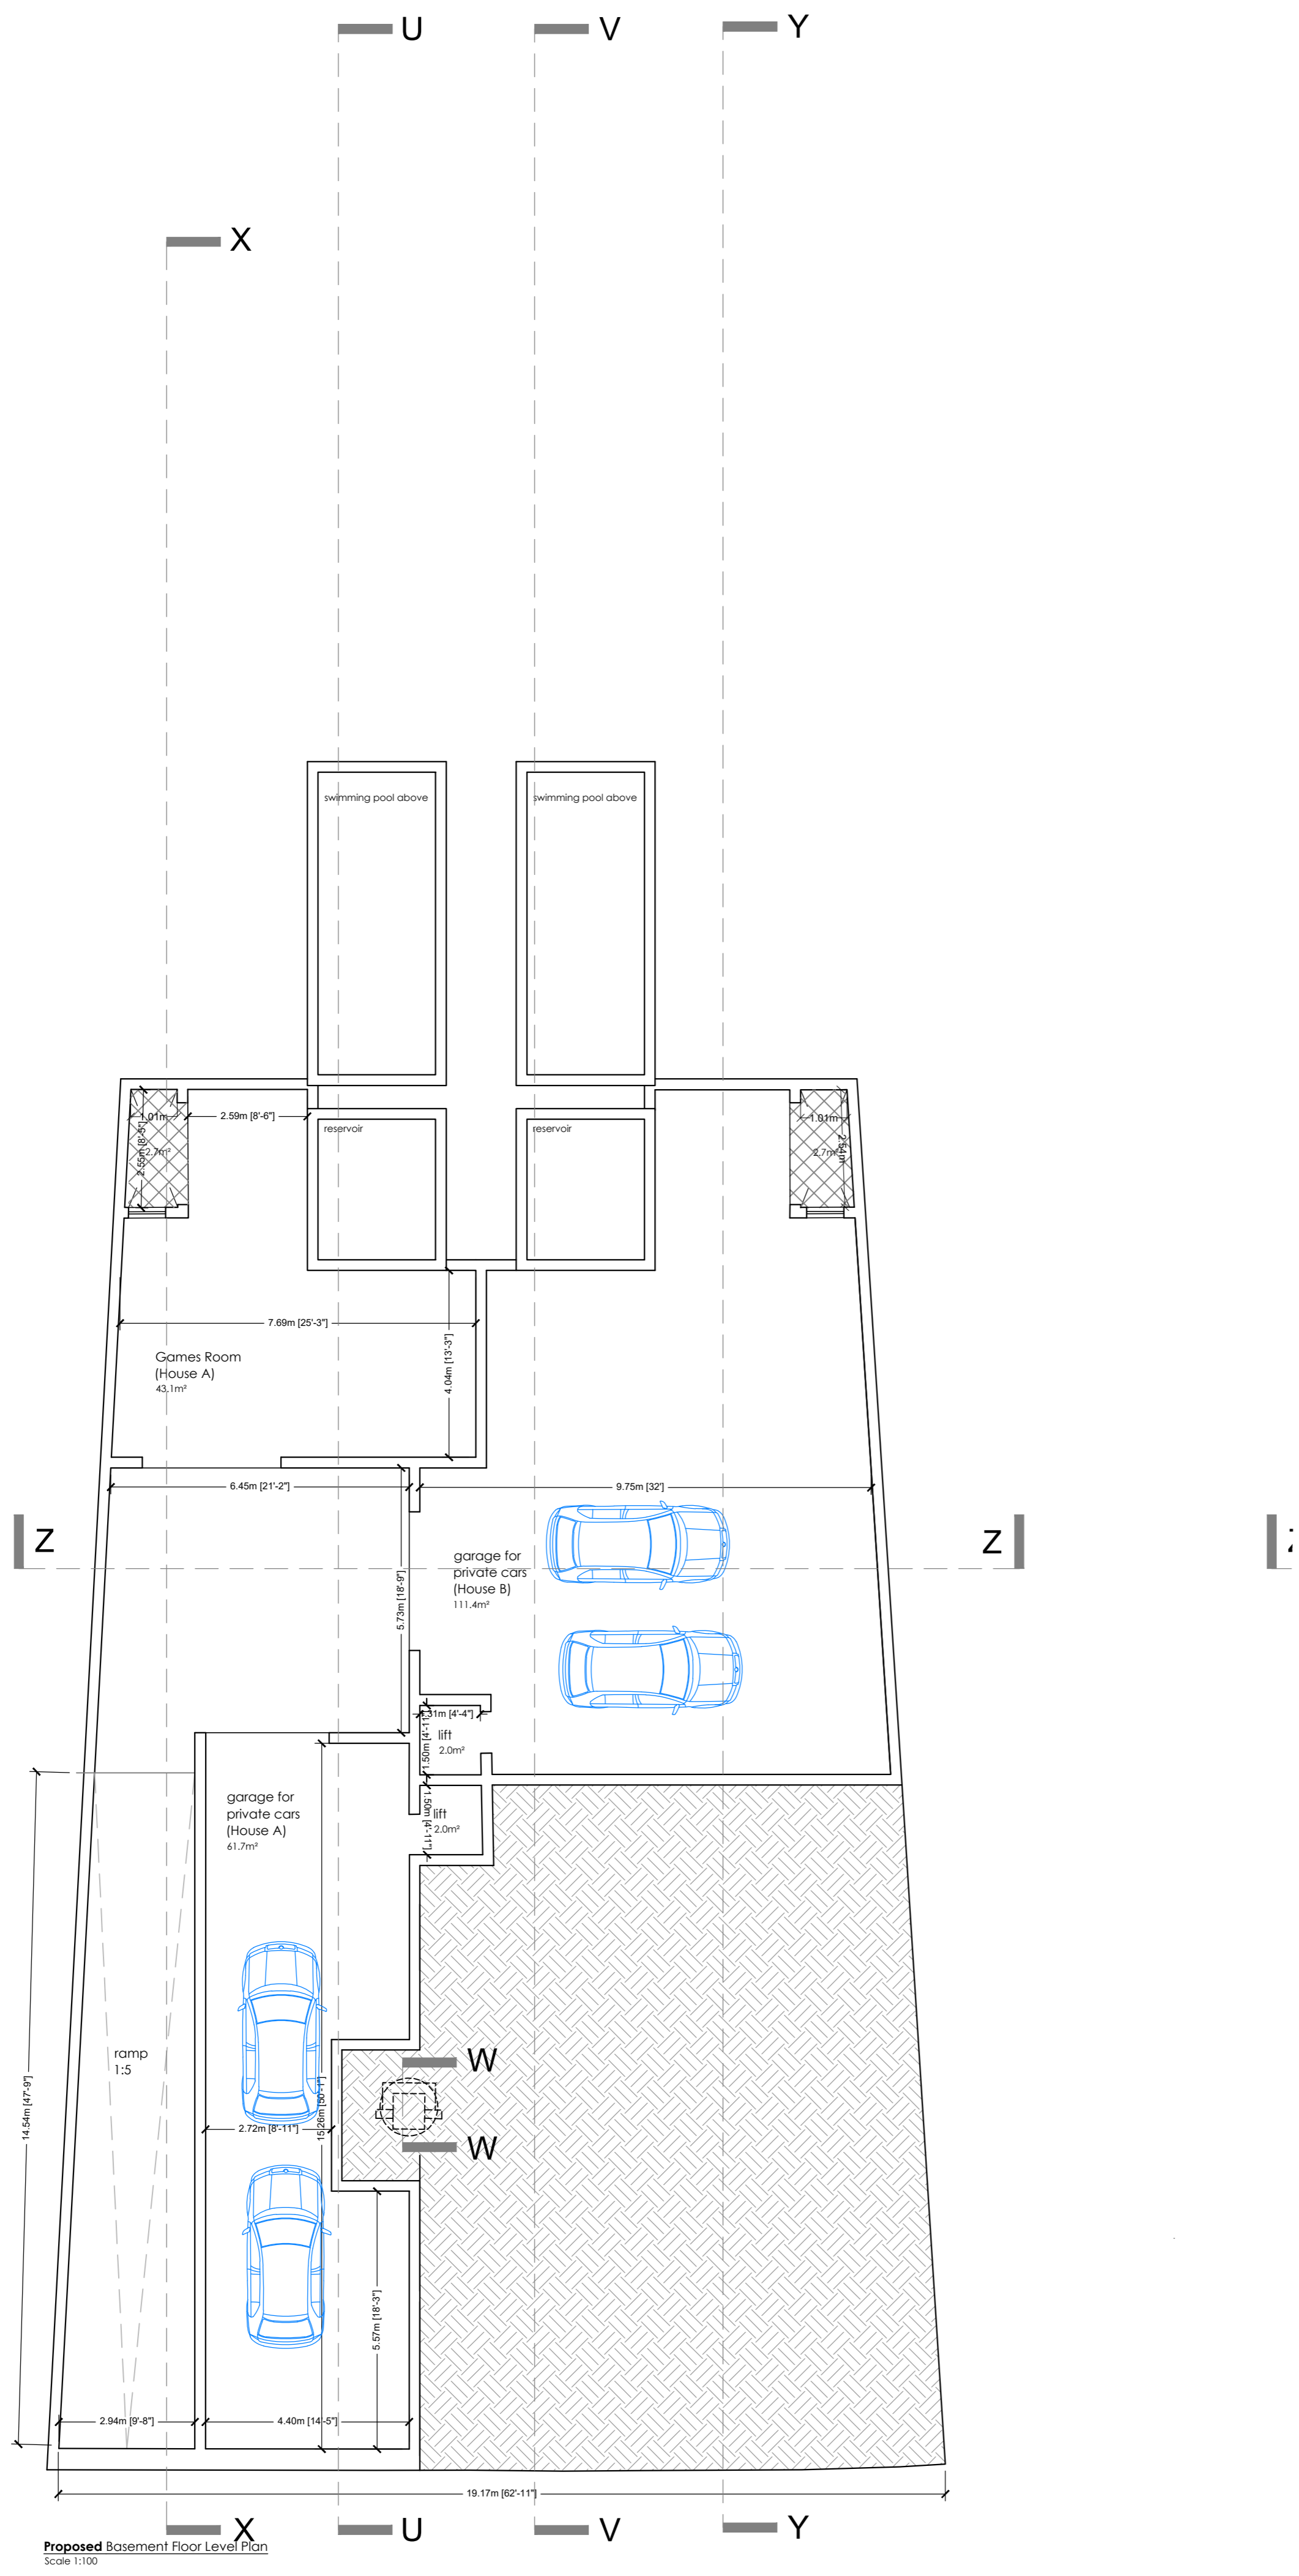

Proposed Basement Floor Level Plan  
Scale 1:100

