






Proposed Front Elevation

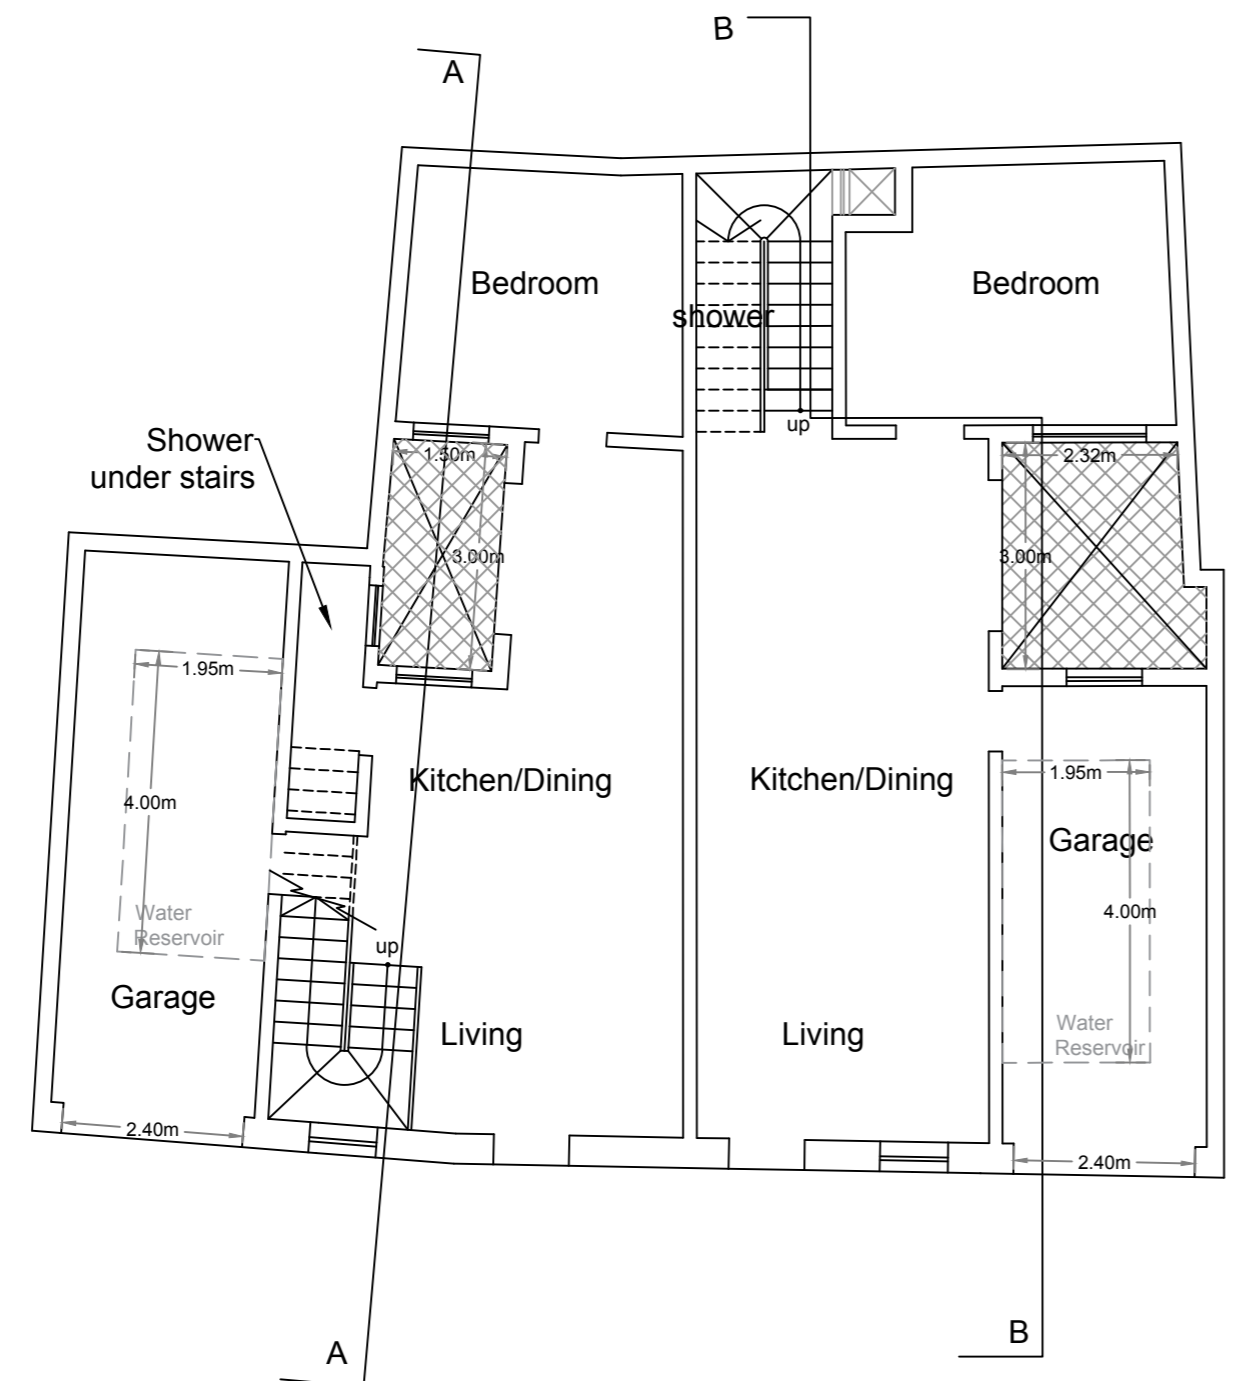


Proposed Ground Floor Plan

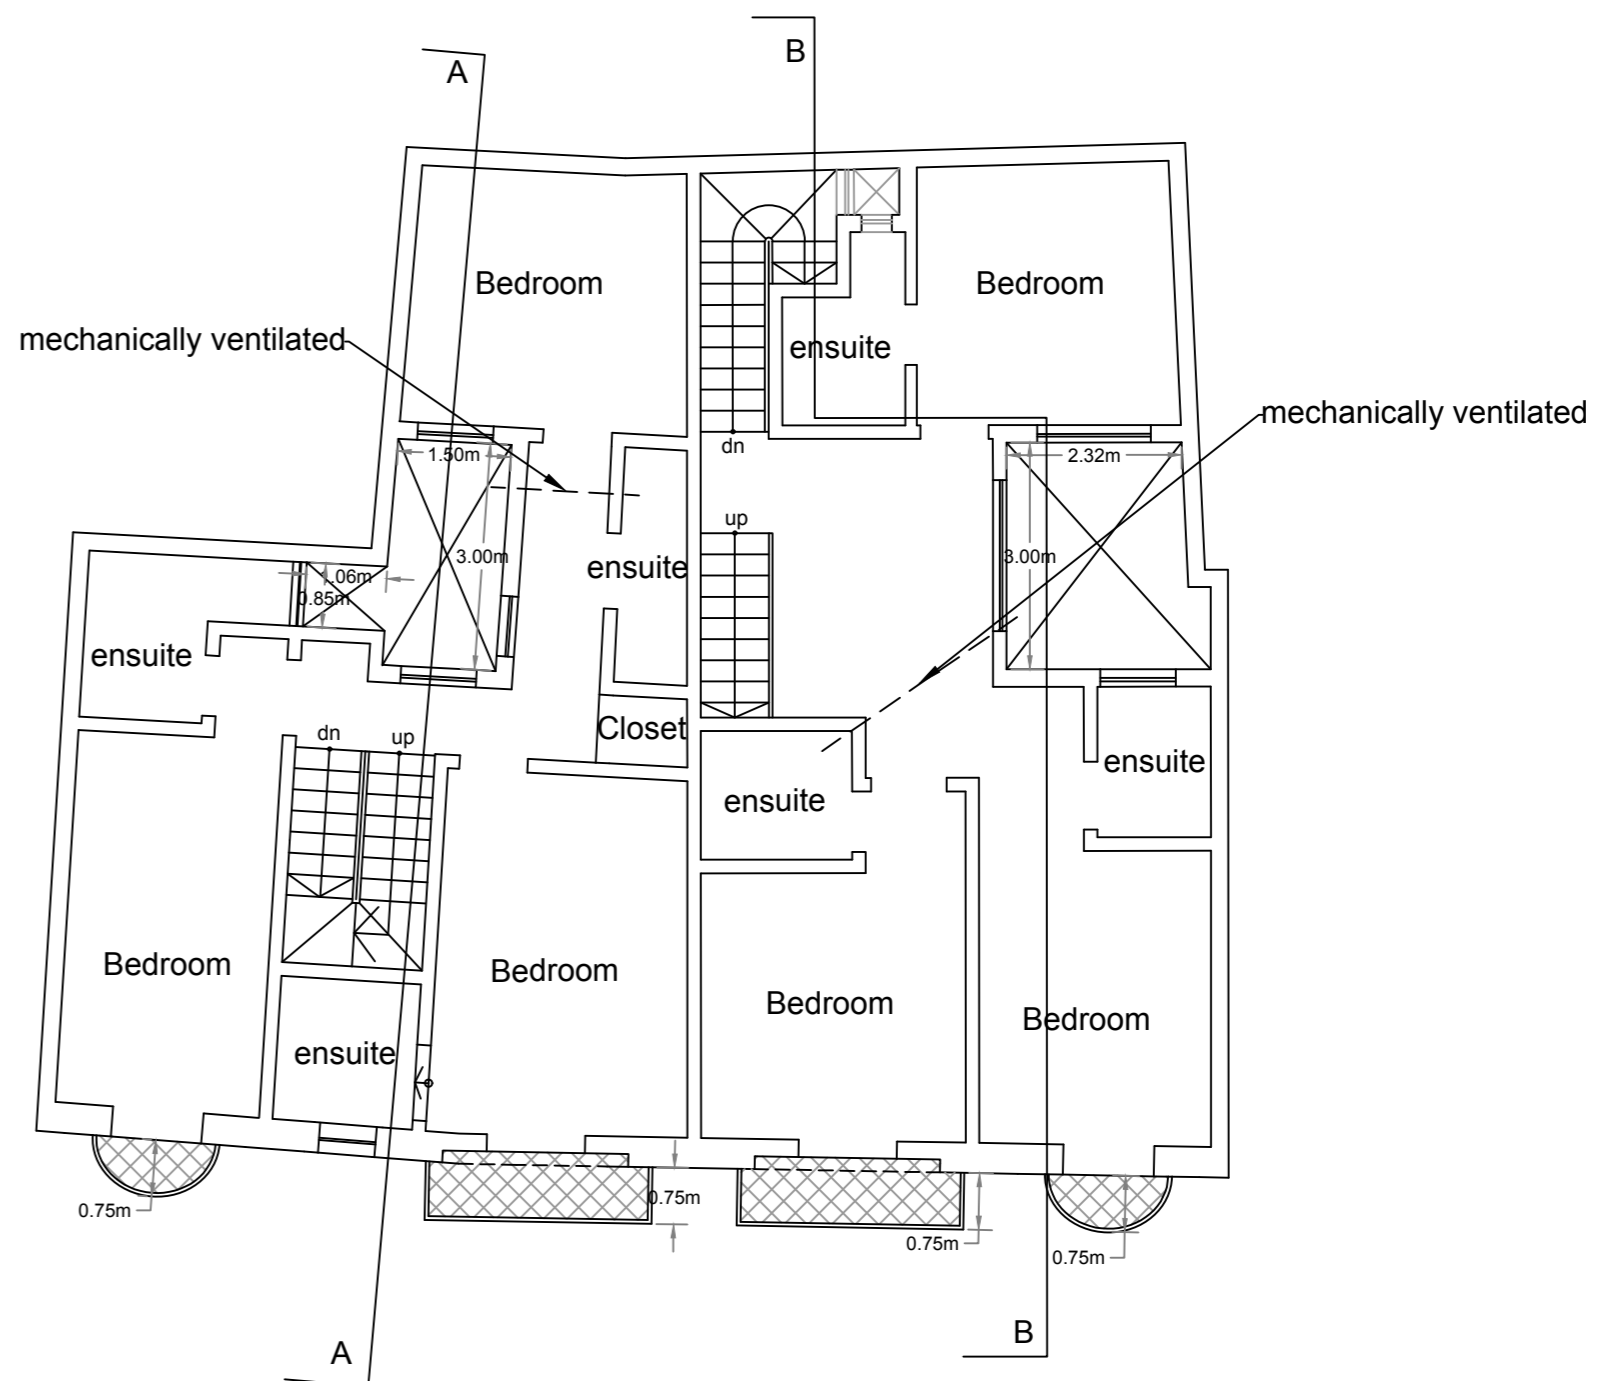


Proposed First Floor Plan

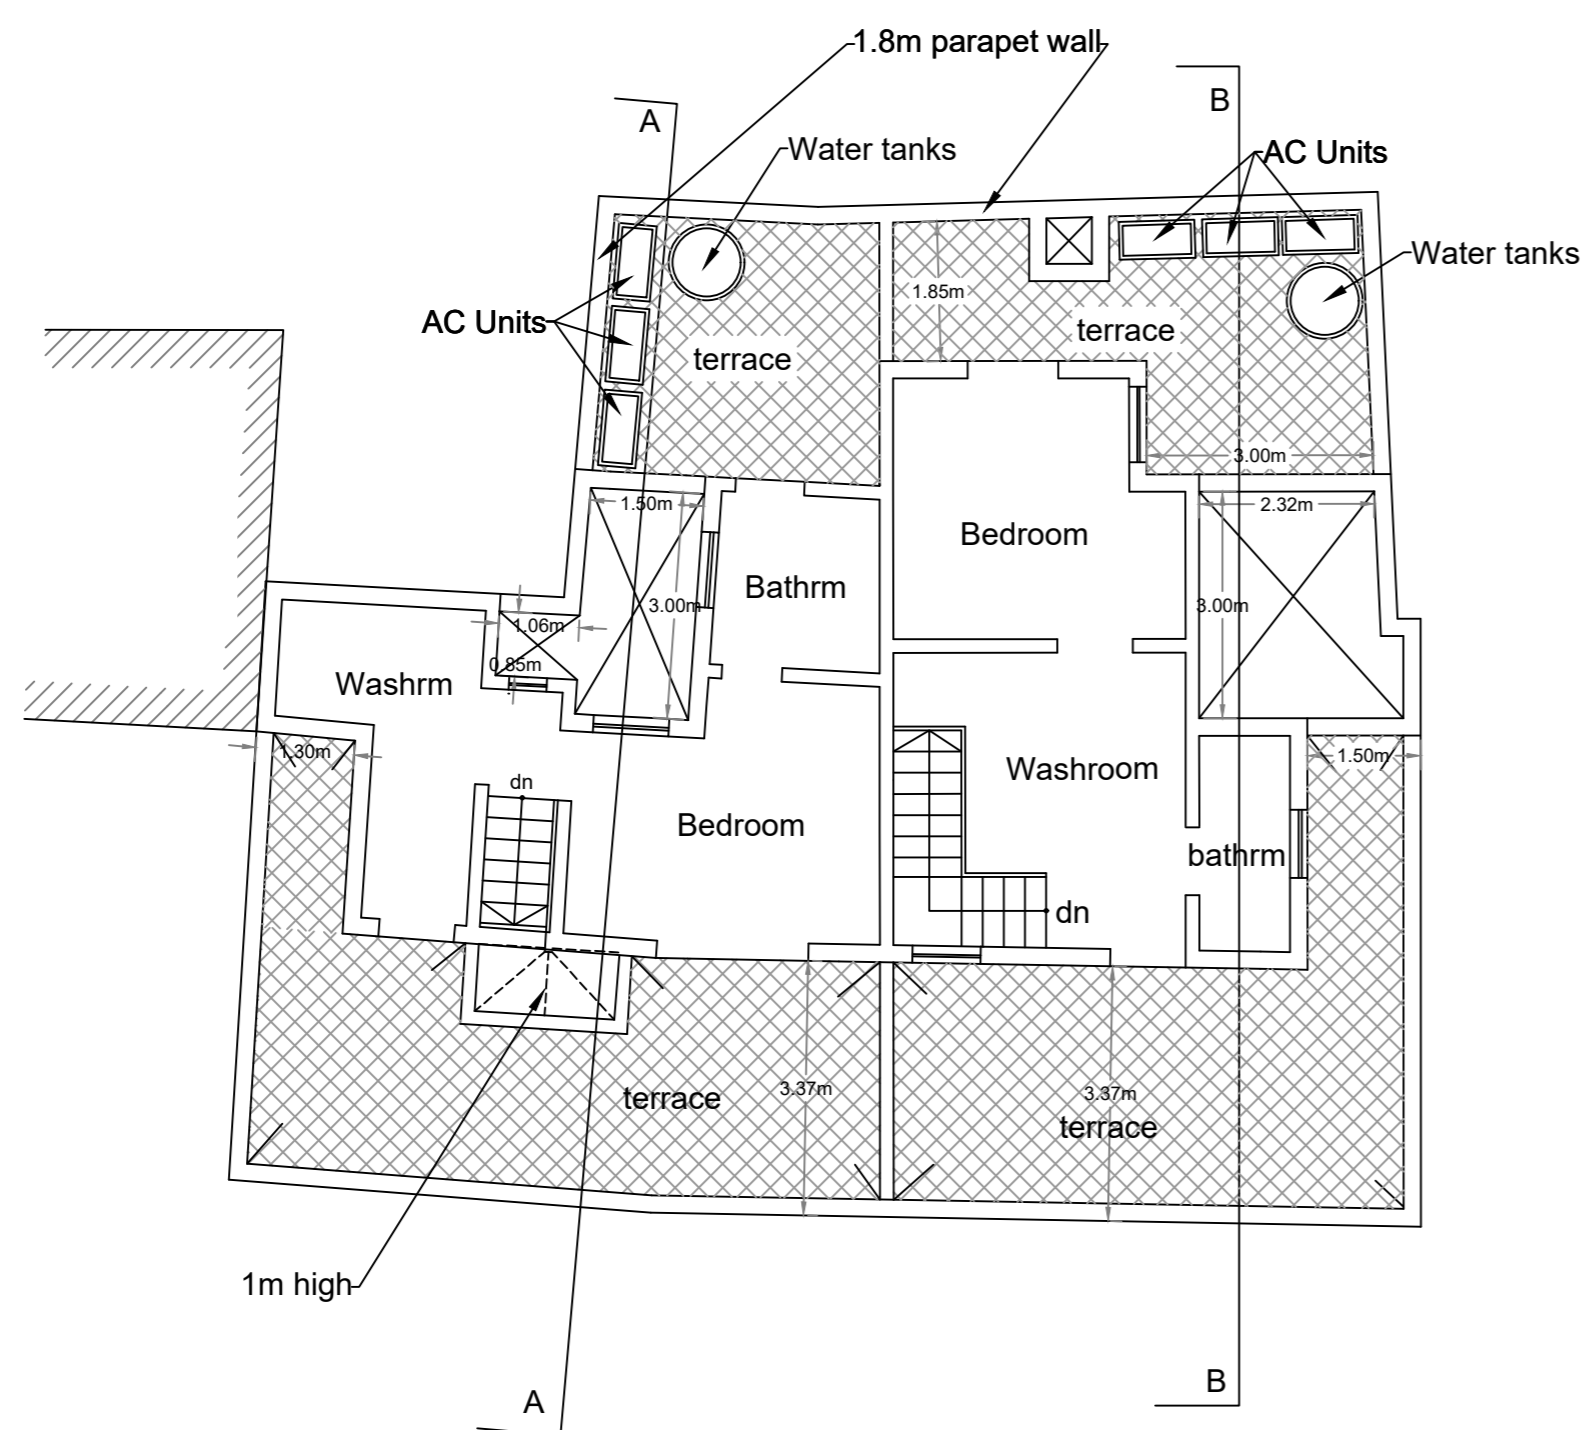


Proposed Second Floor Plan

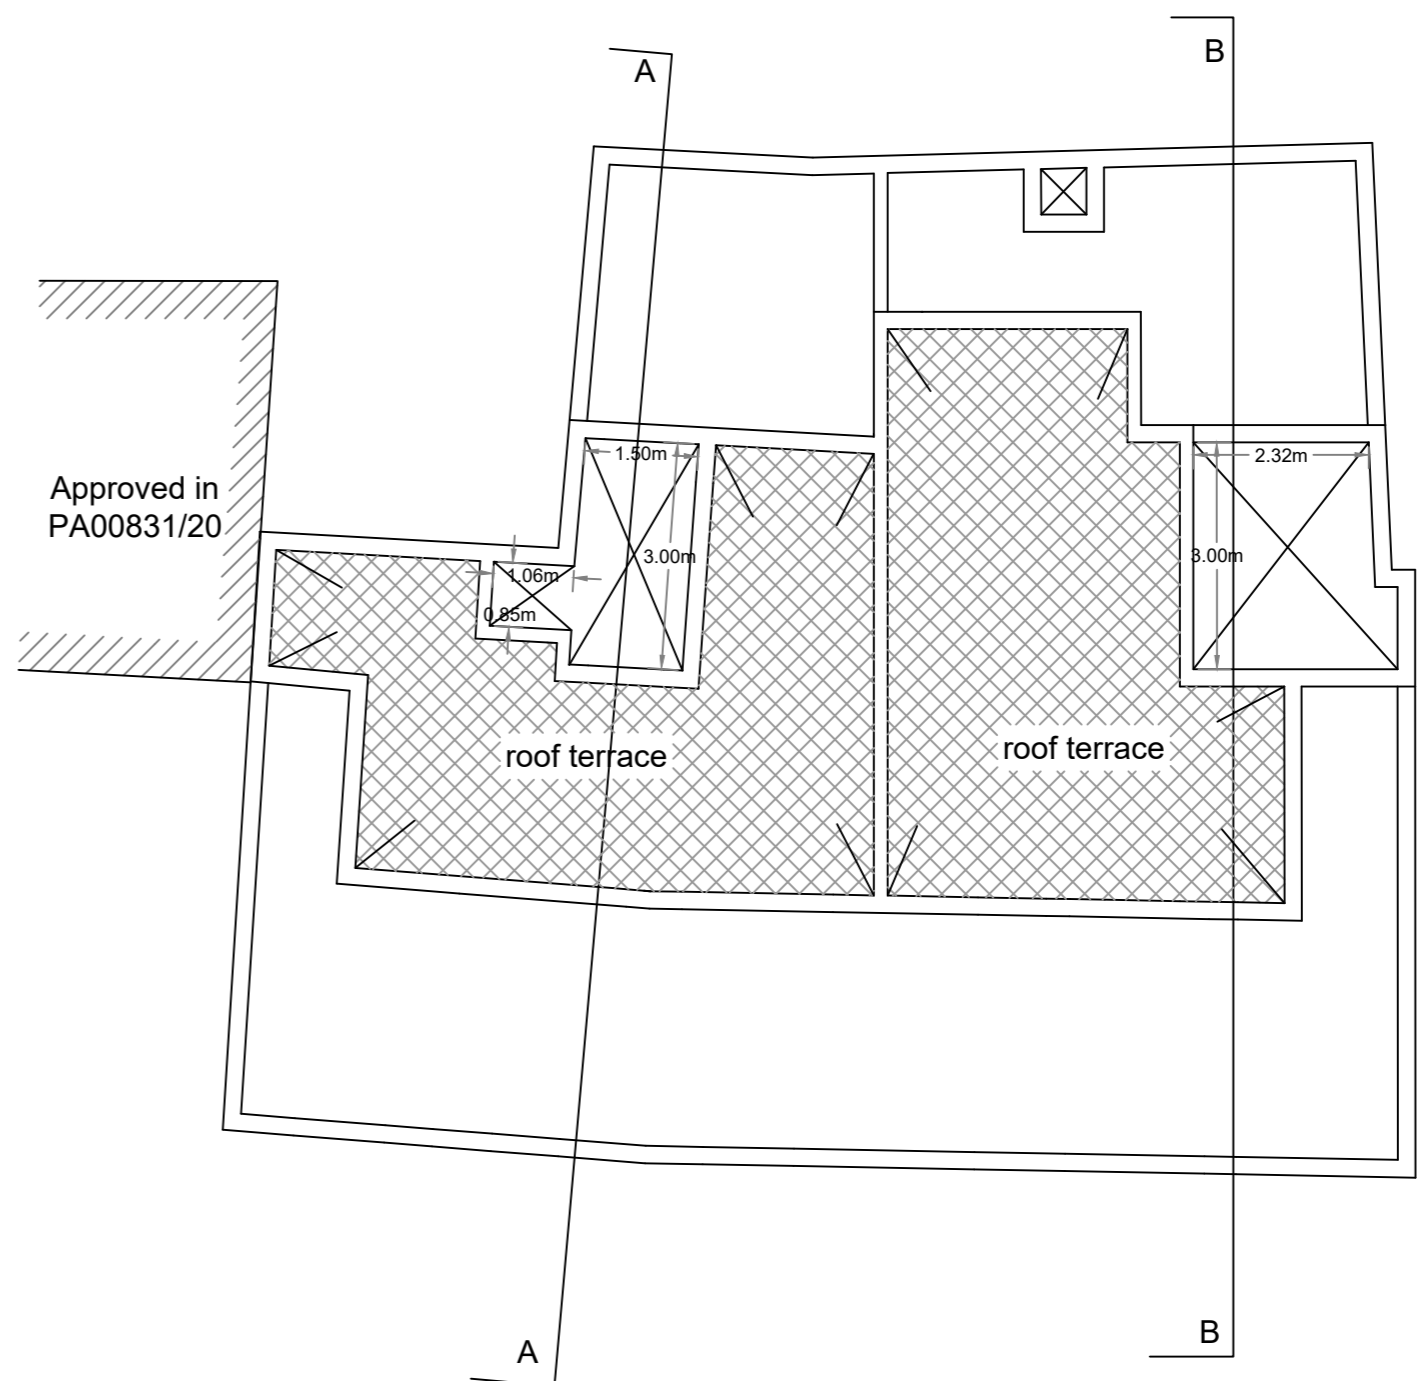

Proposed Roof Plan

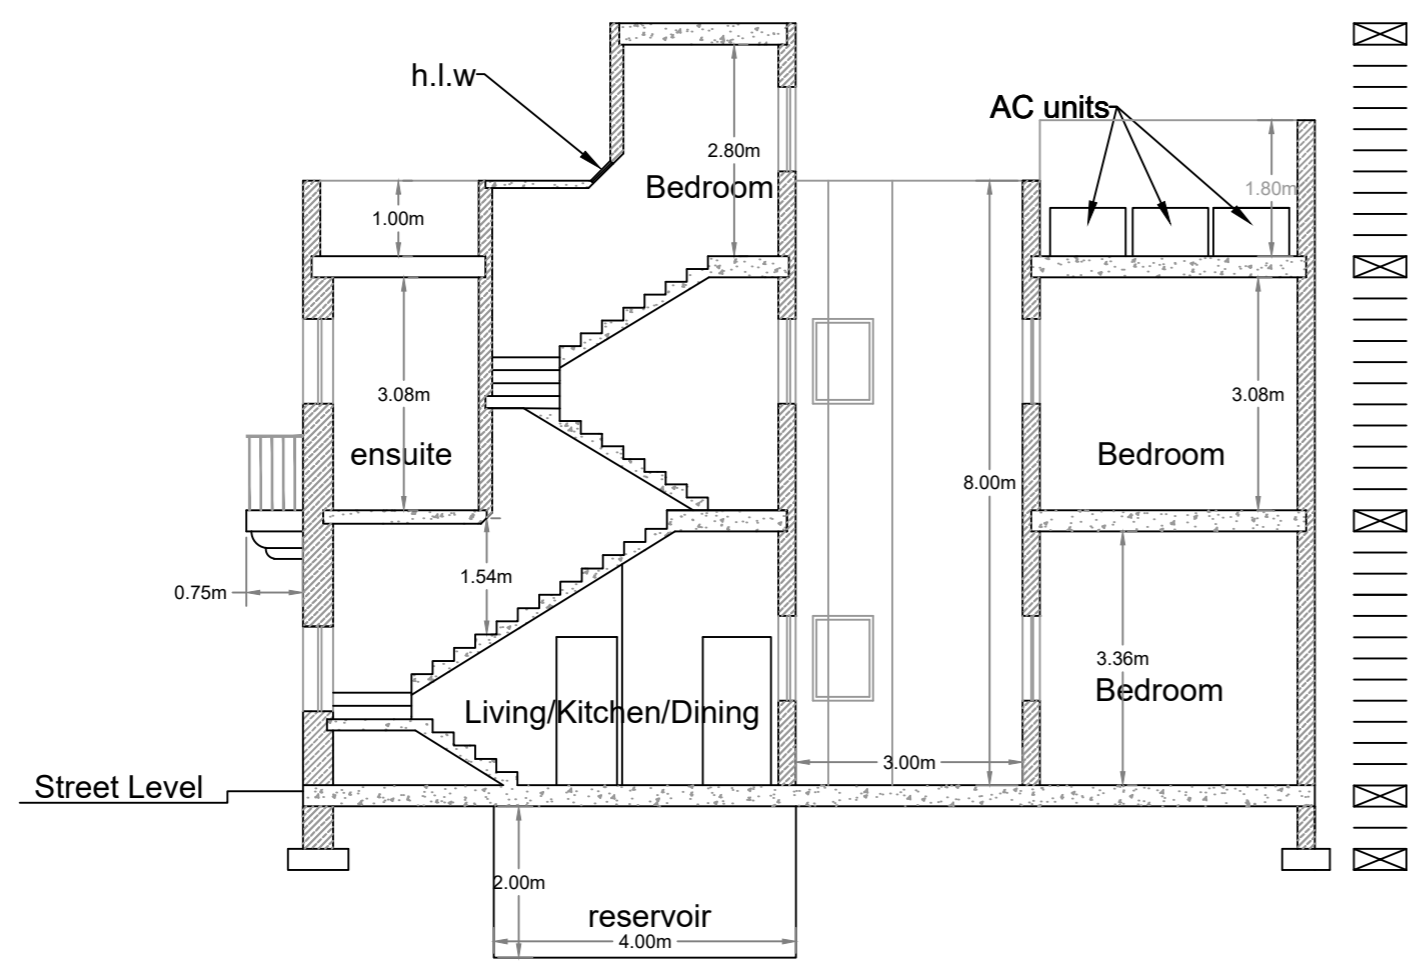

Proposed Section thur' Building A-A

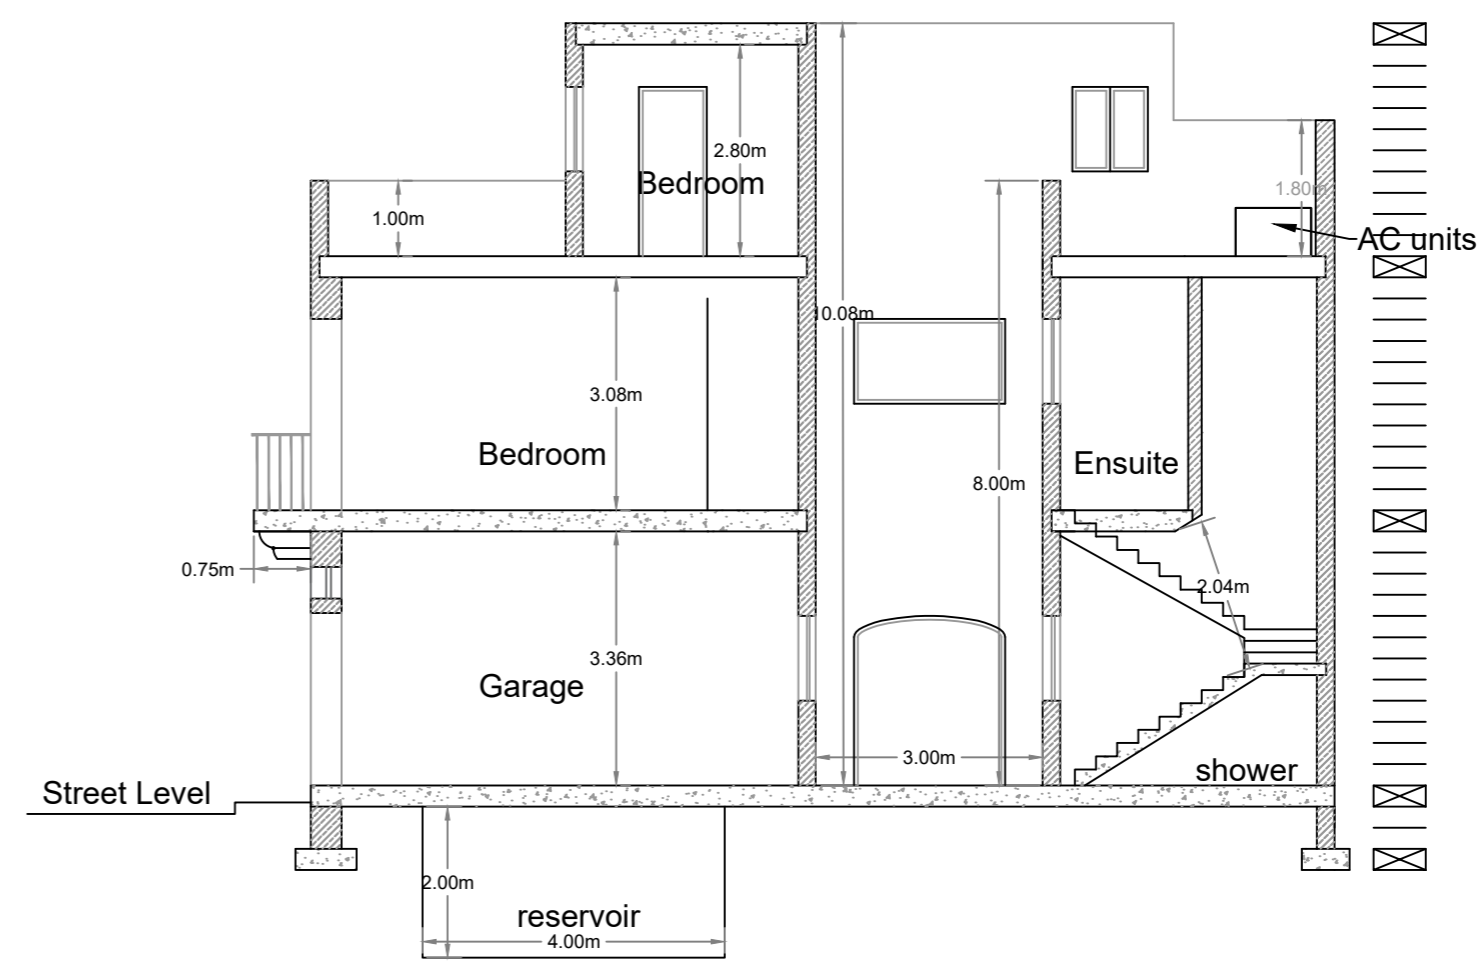

Proposed Section thur' Building B-B