

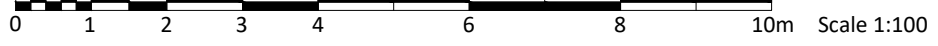



BASEMENT LEVEL
 PROPOSED SCALE 1:100

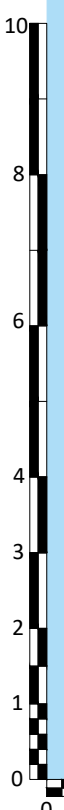


Unit	Internal	External	Total
APT 1	86.7 sqm	11.3 sqm	98 sqm
MAIS 1	71.4 sqm	11.8 sqm	83.2 sqm

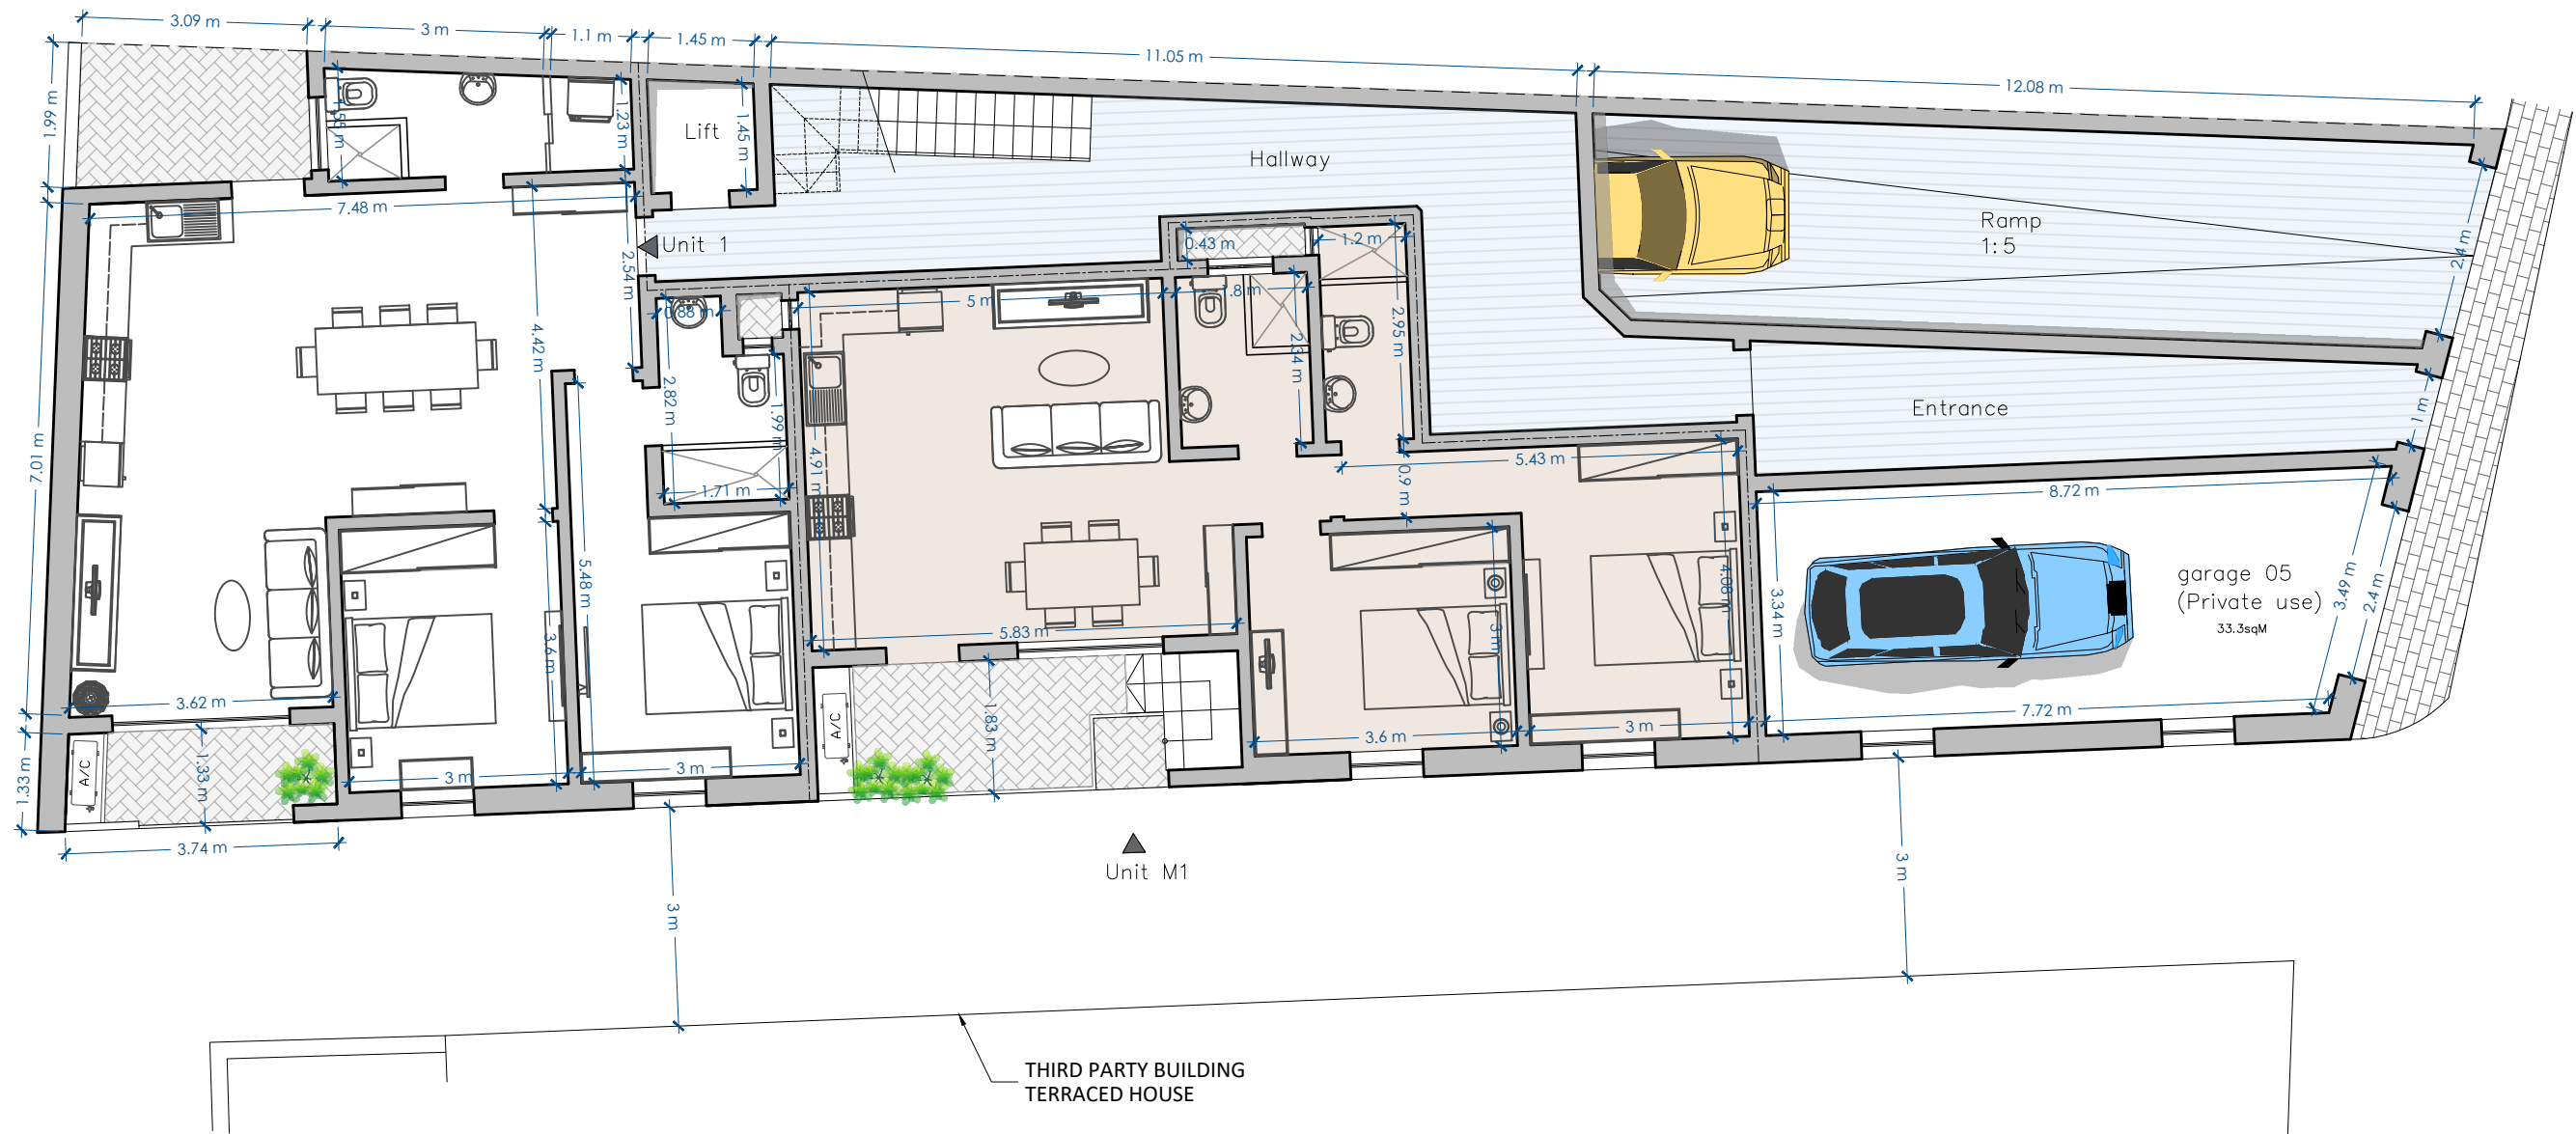

GROUND FLOOR
 PROPOSED SCALE 1:100

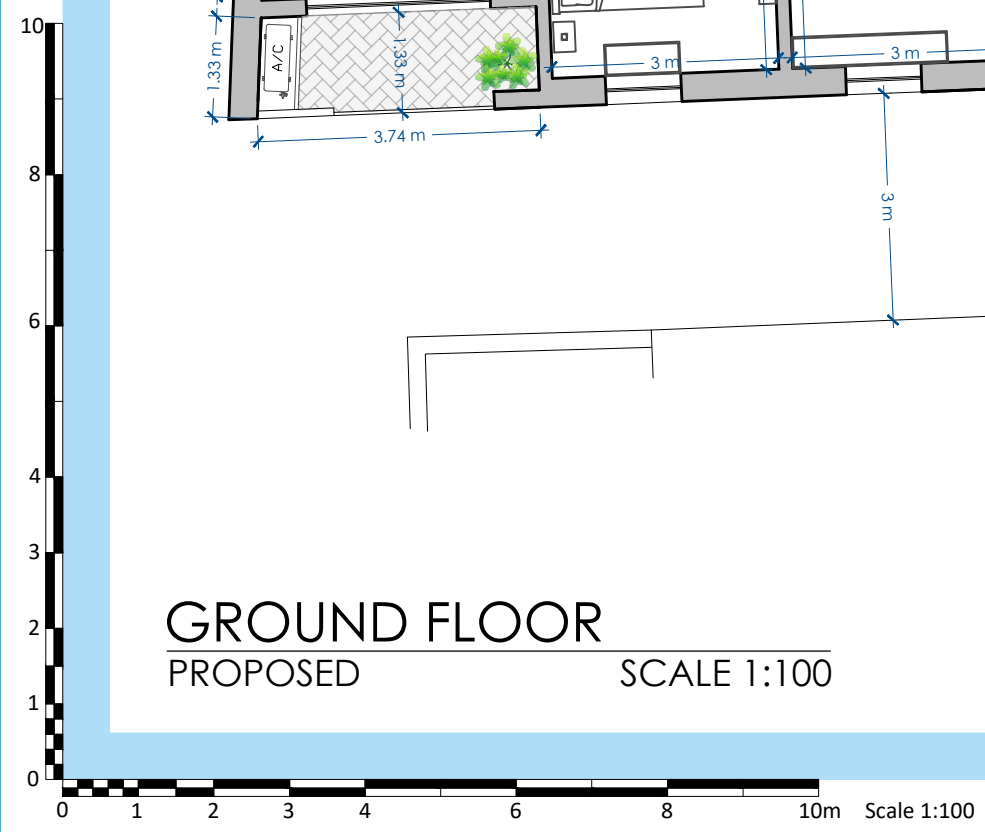


Unit	Internal	External	Total
APT 2	86.7 sqm	6 sqm	92.7 sqm
APT 3	84.8 sqm	9.7 sqm	94.5 sqm
APT 4	81 sqm	7.6 sqm	88.6 sqm

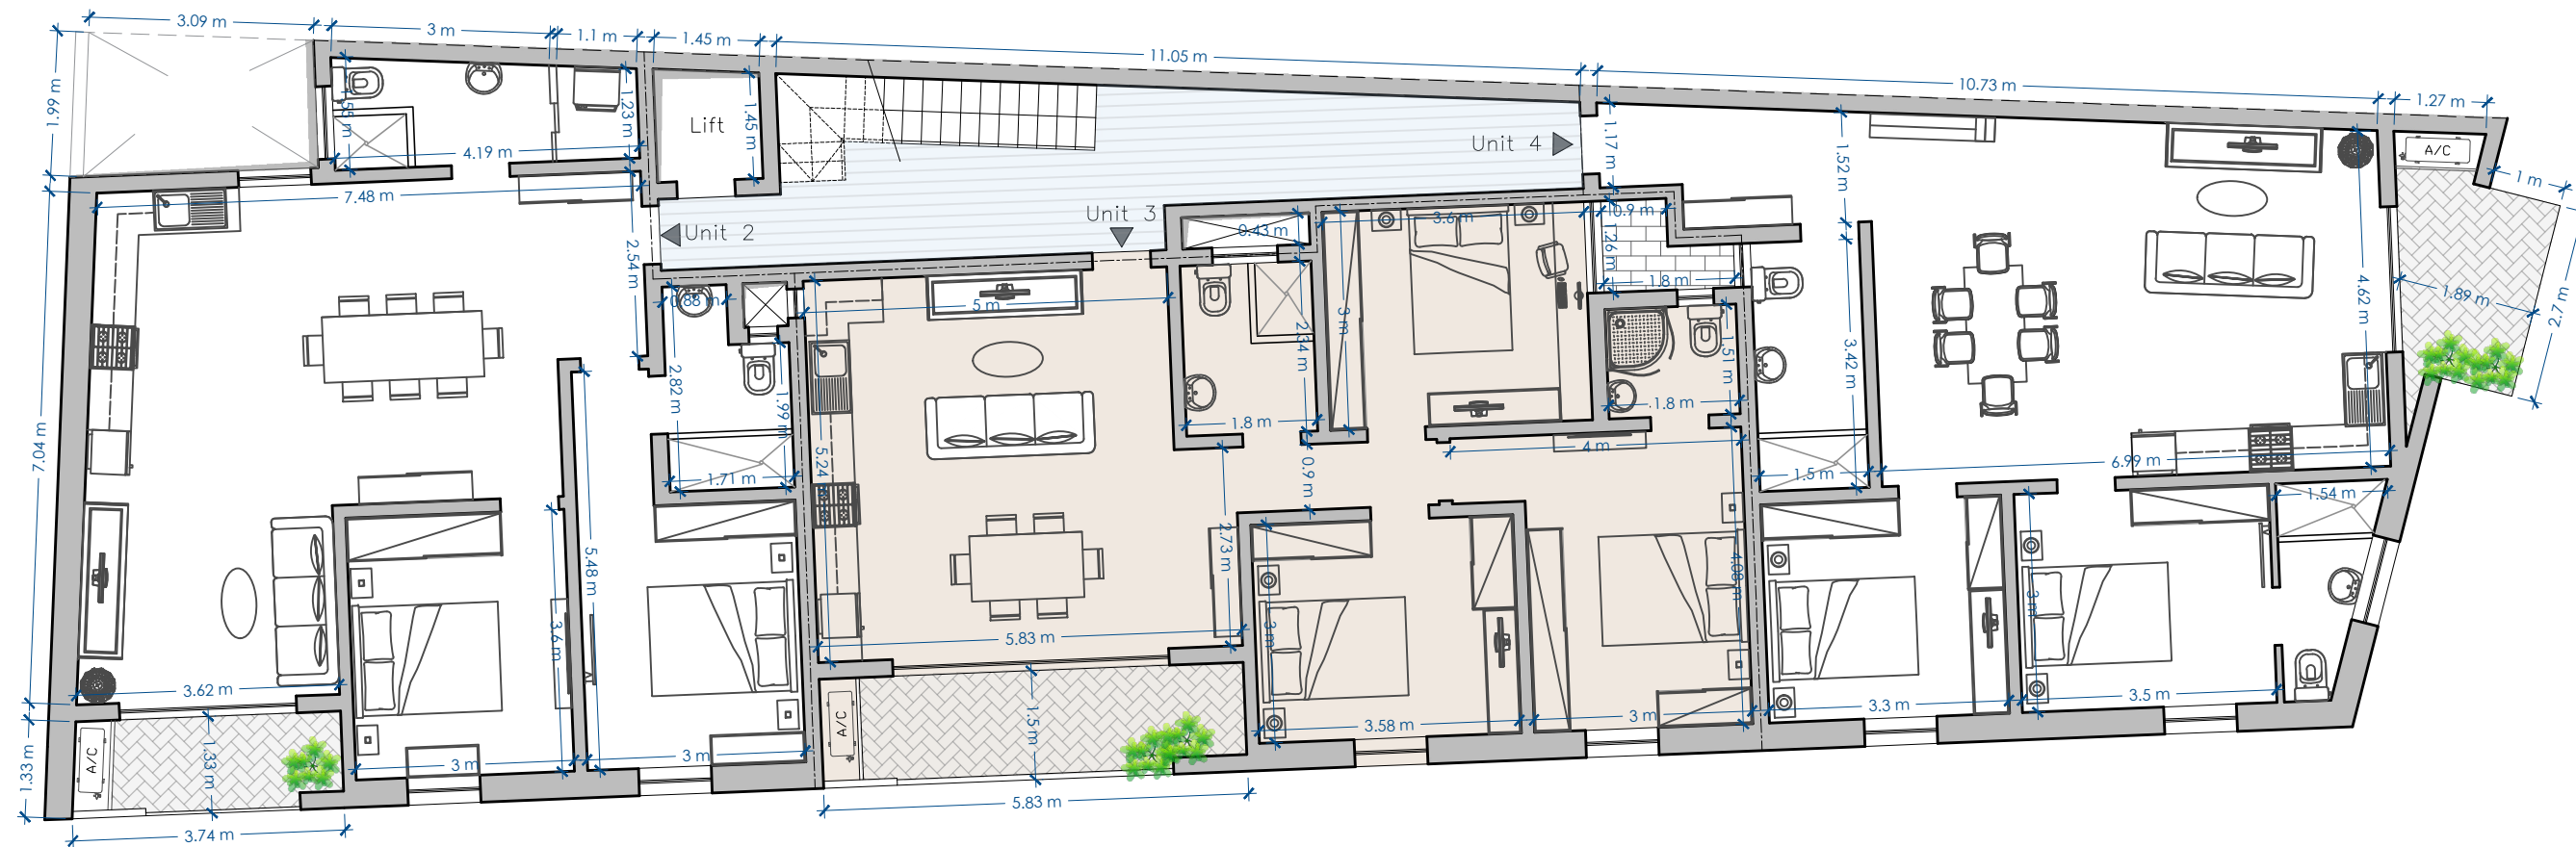


FIRST FLOOR
PROPOSED


SCALE 1:100

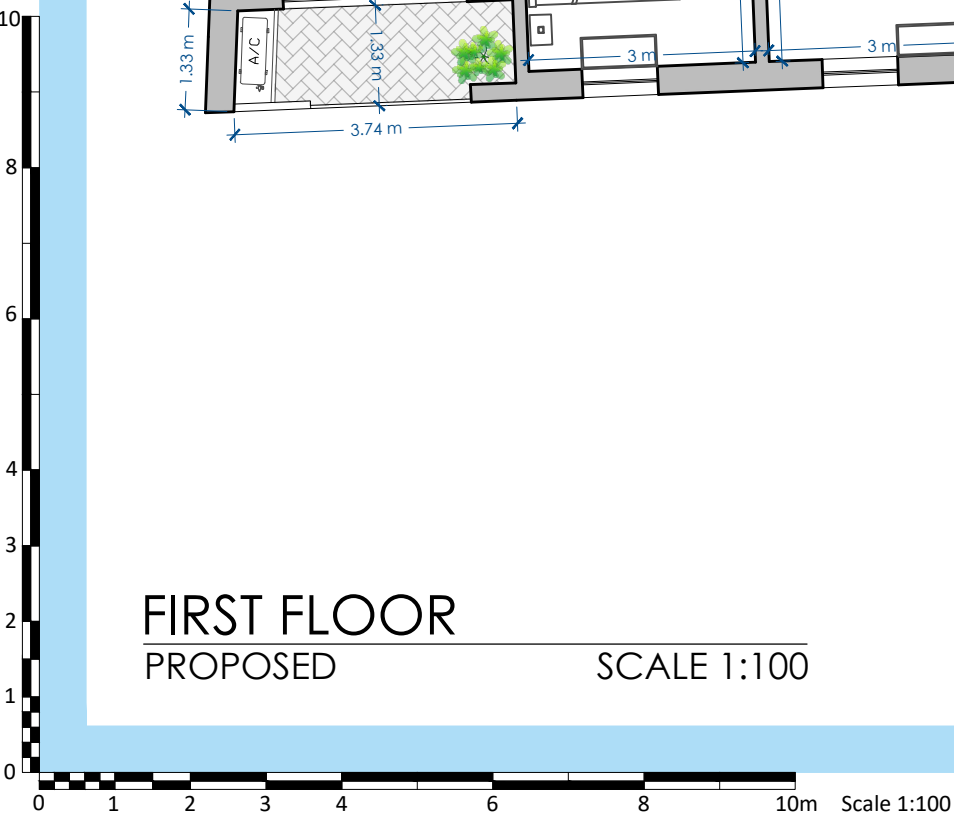


Unit	Internal	External	Total
APT 5	86.7 sqm	6 sqm	92.7 sqm
APT 6	84.8 sqm	9.7 sqm	94.5 sqm
APT 7	81 sqm	7.6 sqm	88.6 sqm

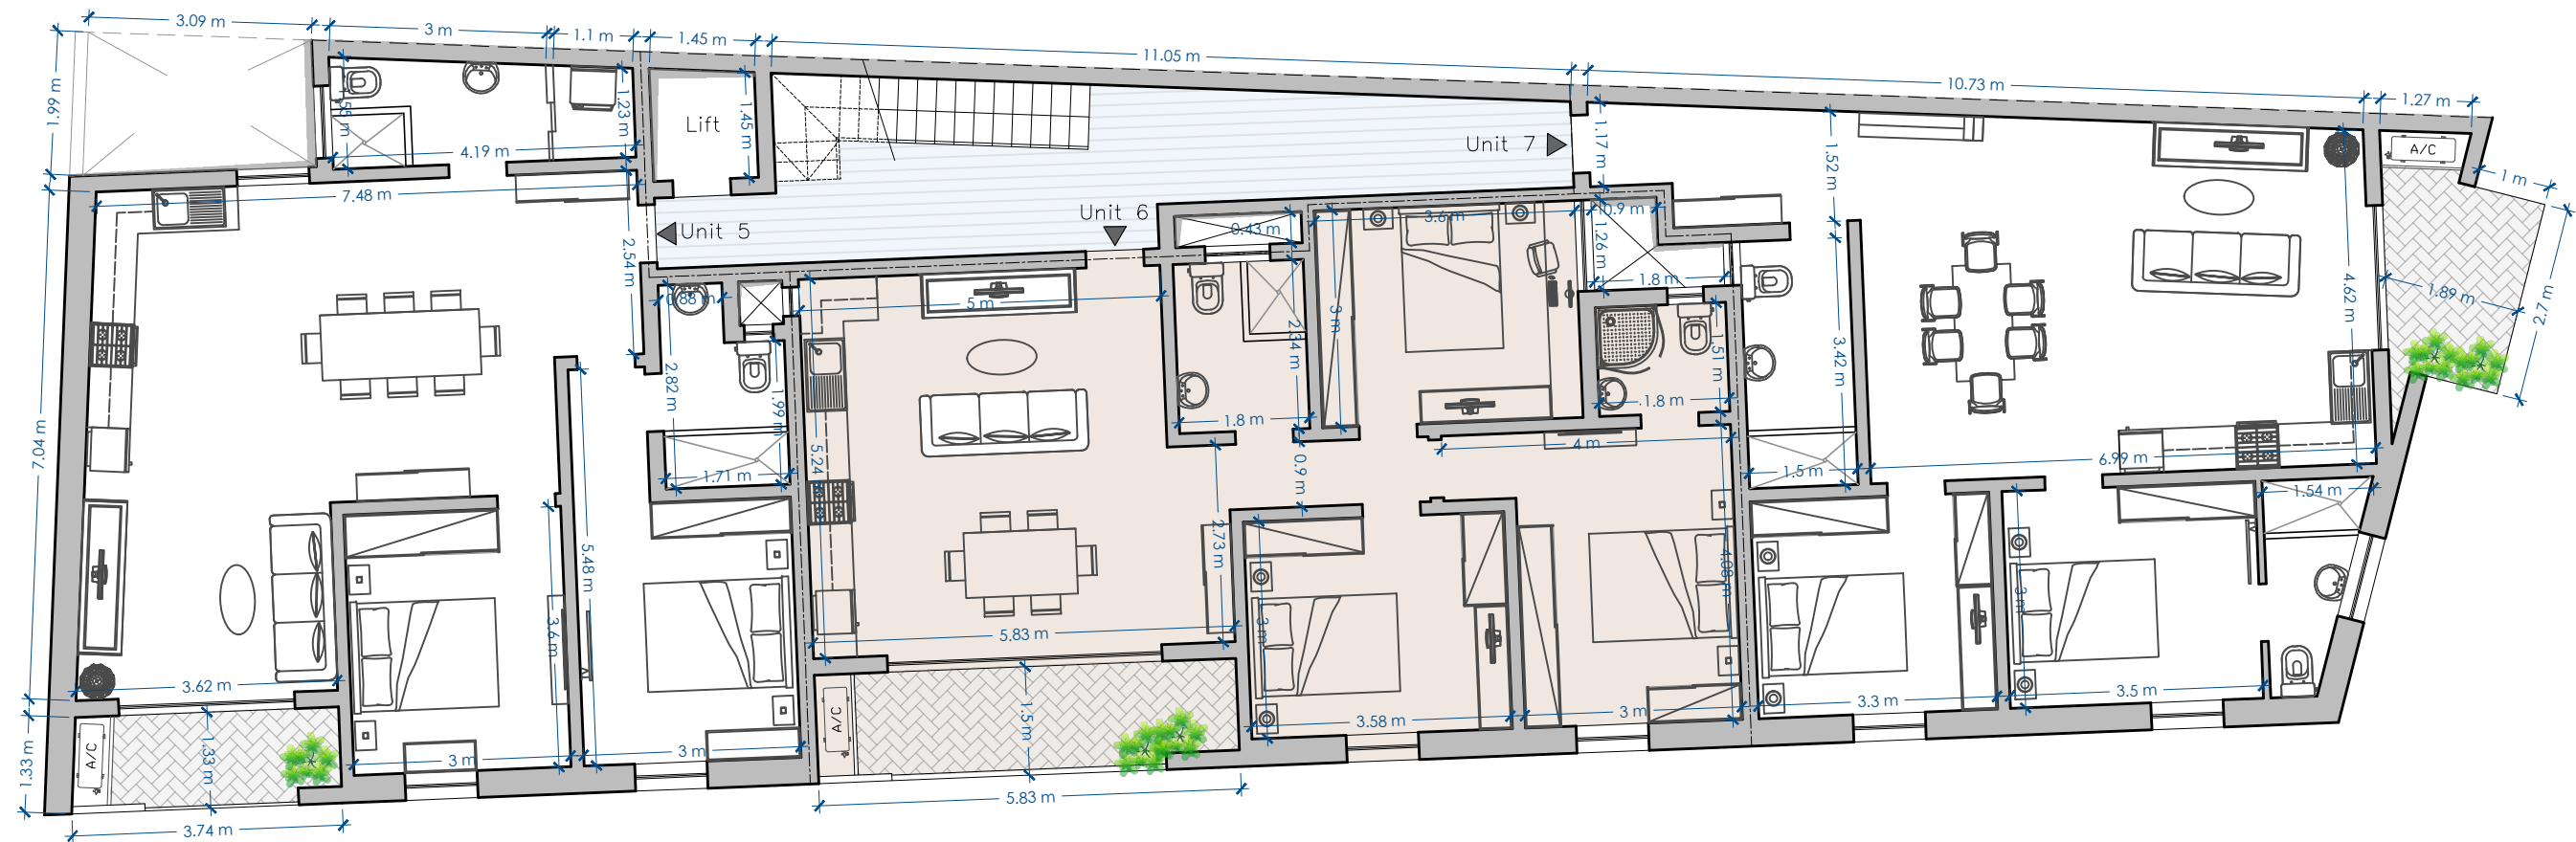

SECOND FLOOR
 PROPOSED SCALE 1:100

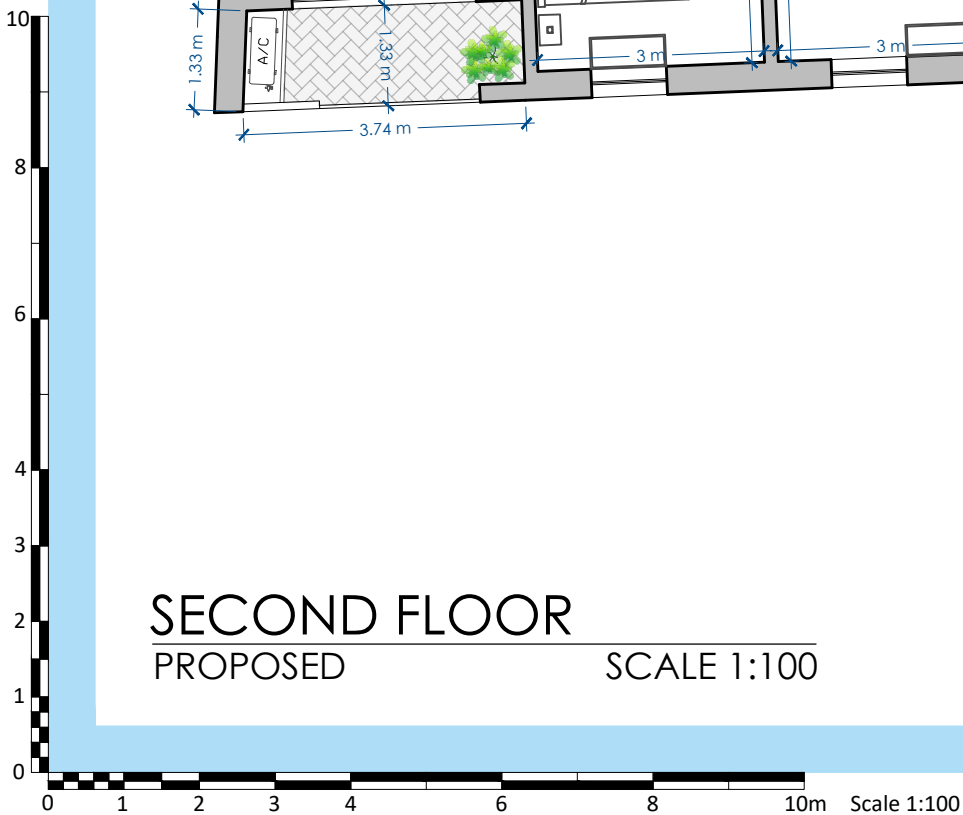

Unit	Internal	External	Total
APT 8	57.8 sqm	58.6 sqm	116.4 sqm
APT 9	87.8 sqm	79.1 sqm	166.9 sqm

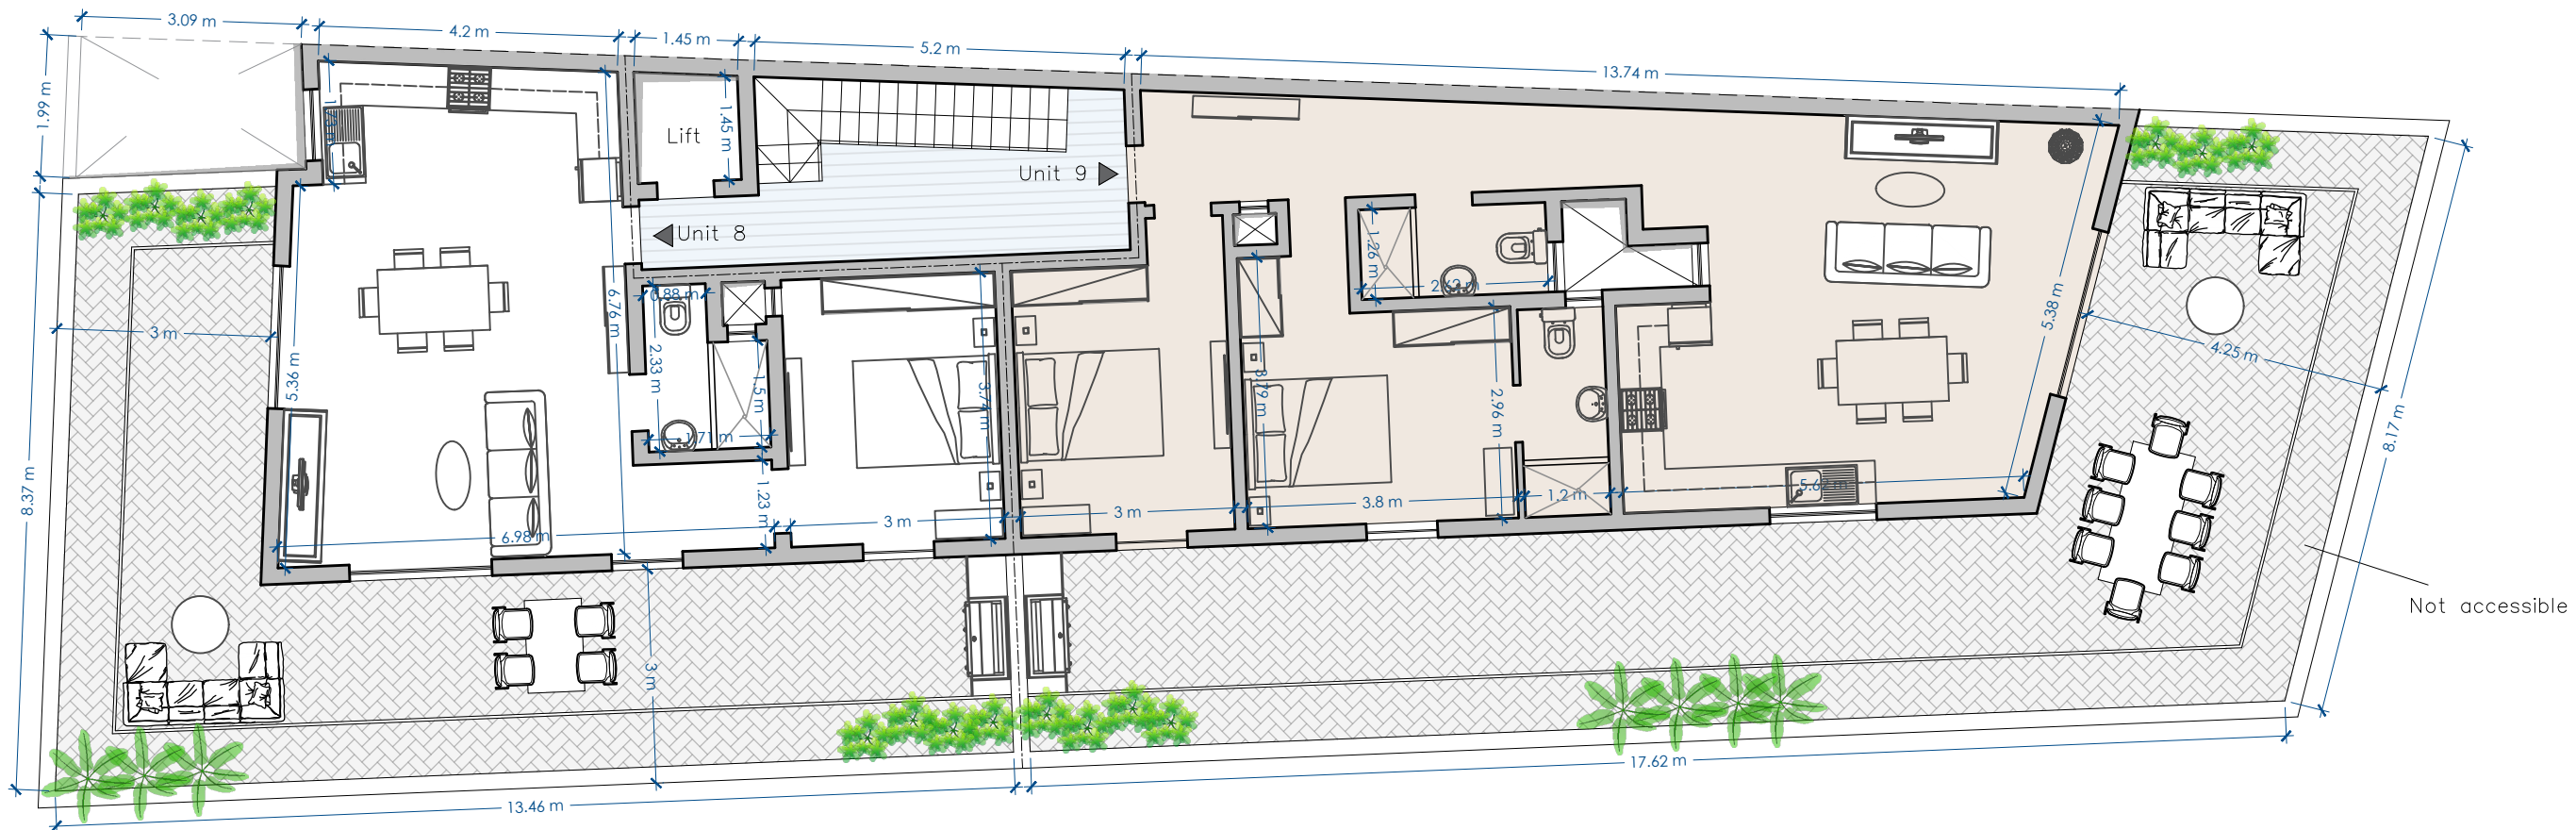

RECEDED FLOOR
 PROPOSED SCALE 1:100

