


Existing Streetscape Elevation  
(for Demolition)

Scale 1:100

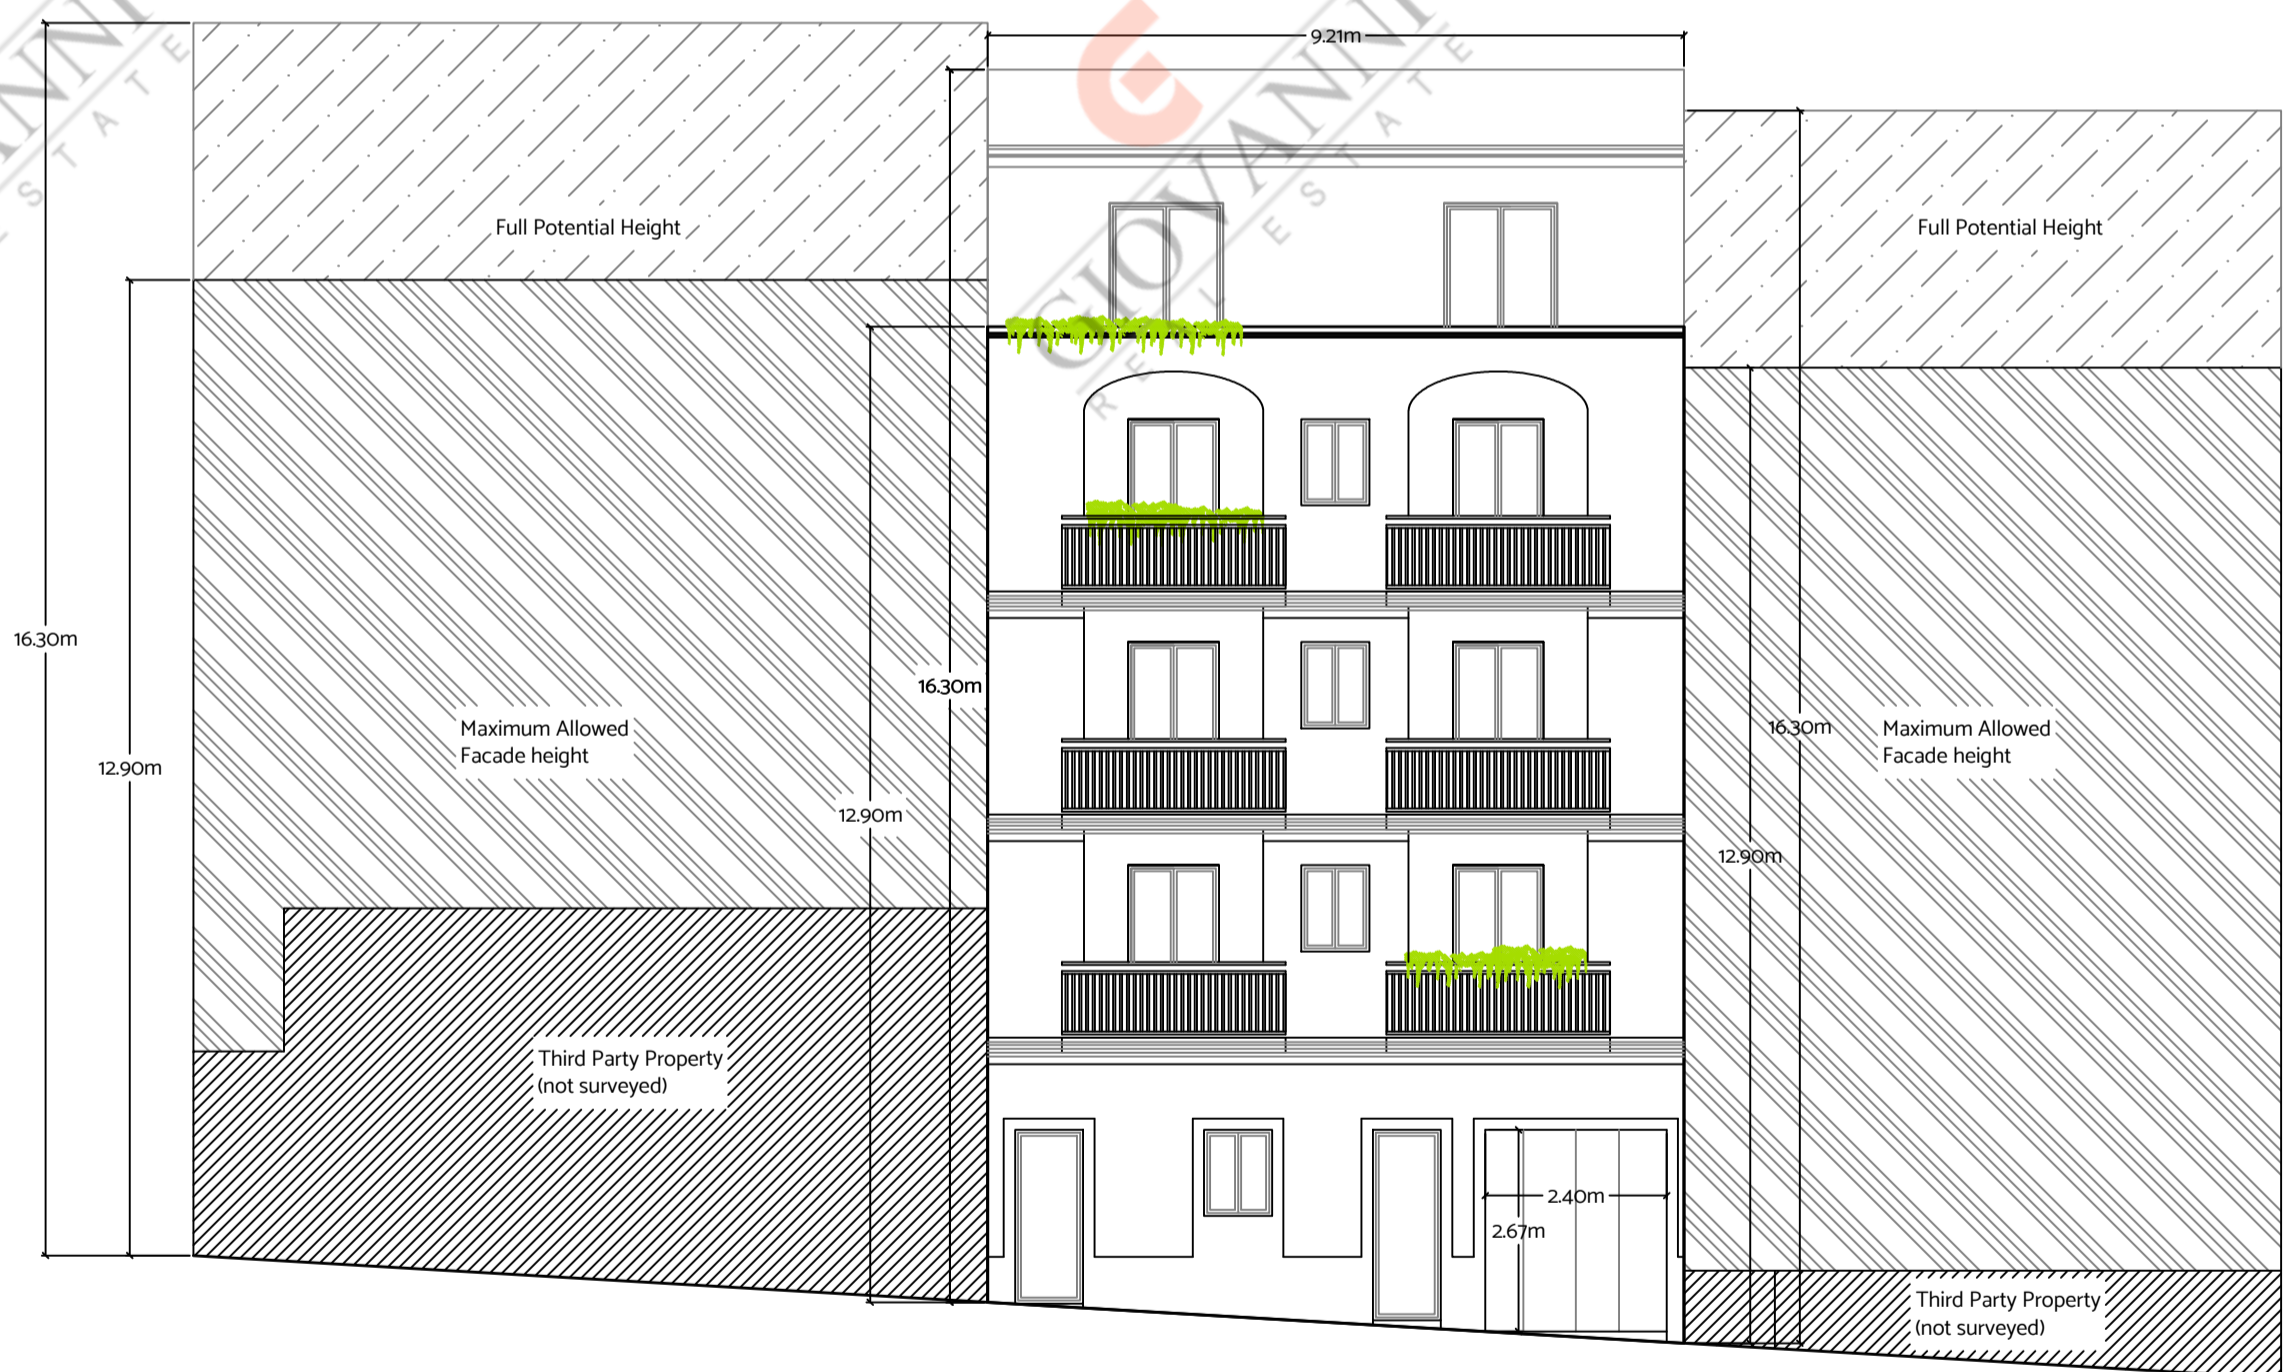

Proposed Streetscape Elevation

Scale 1:100

