


BASEMENT FLOOR

PROPOSED


SCALE 1:100

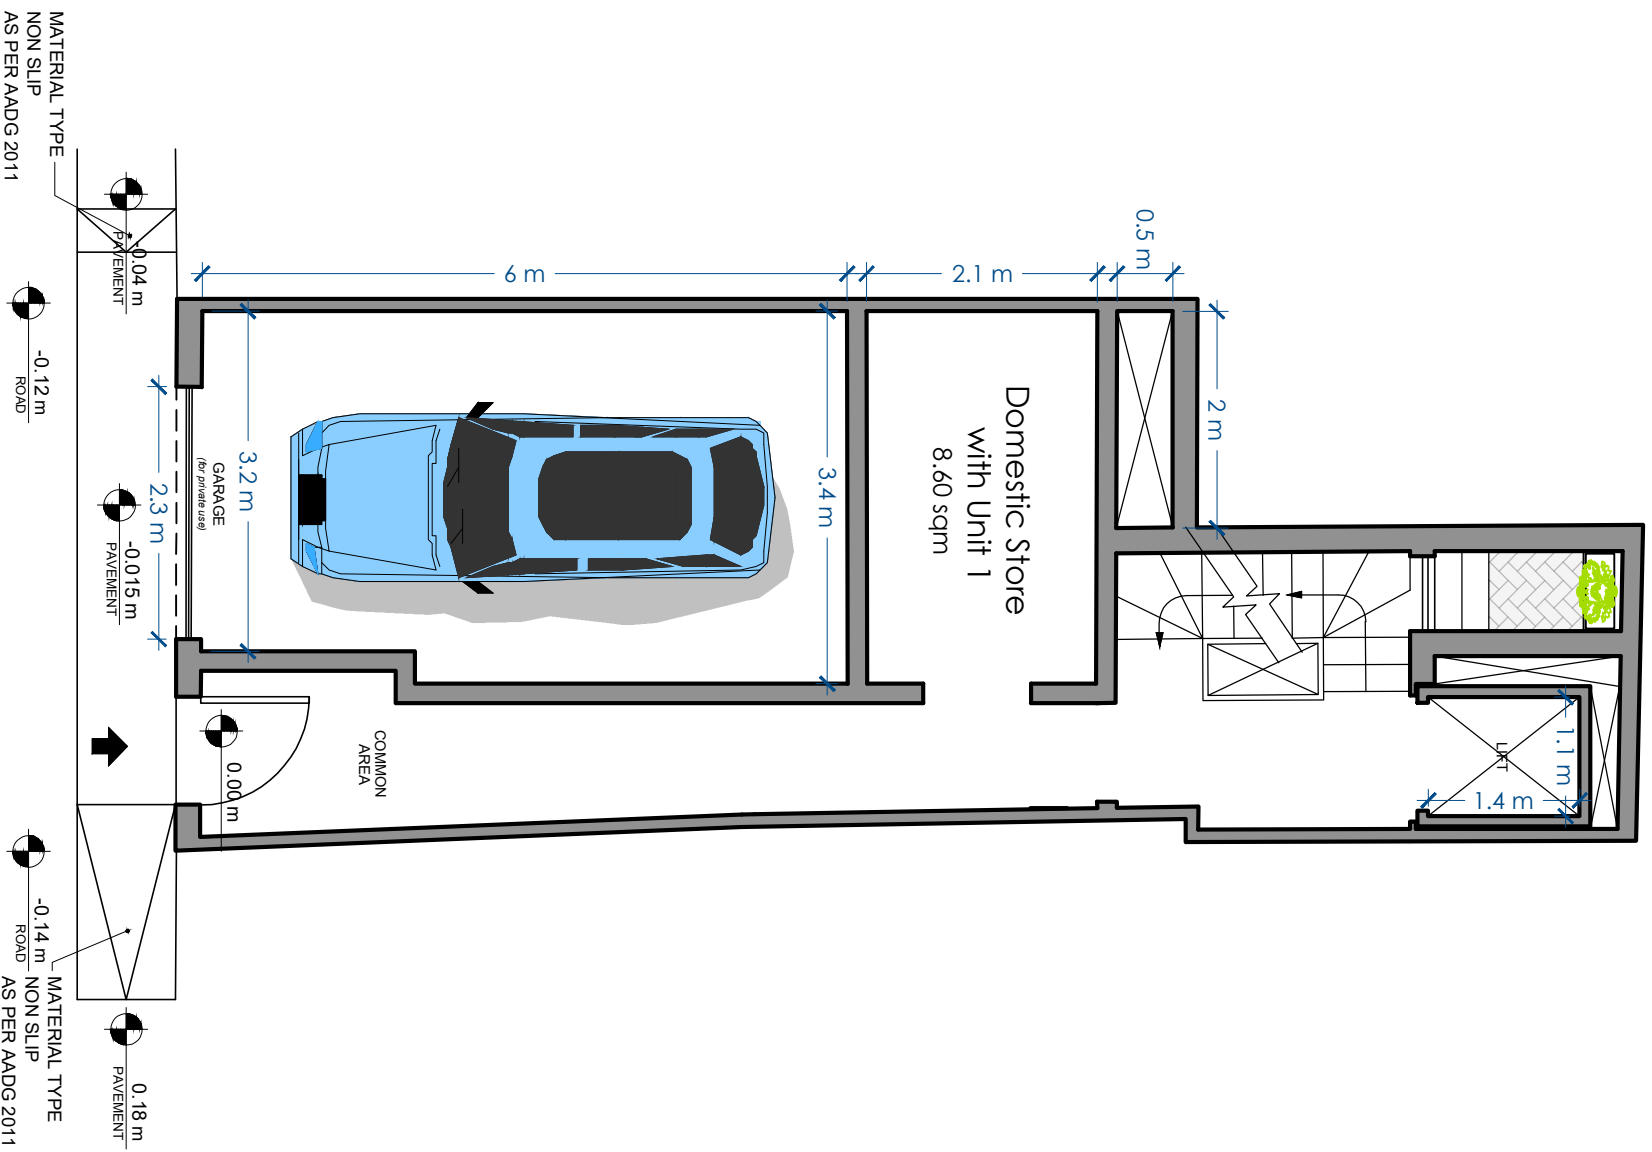

GROUND FLOOR

PROPOSED


SCALE 1:100

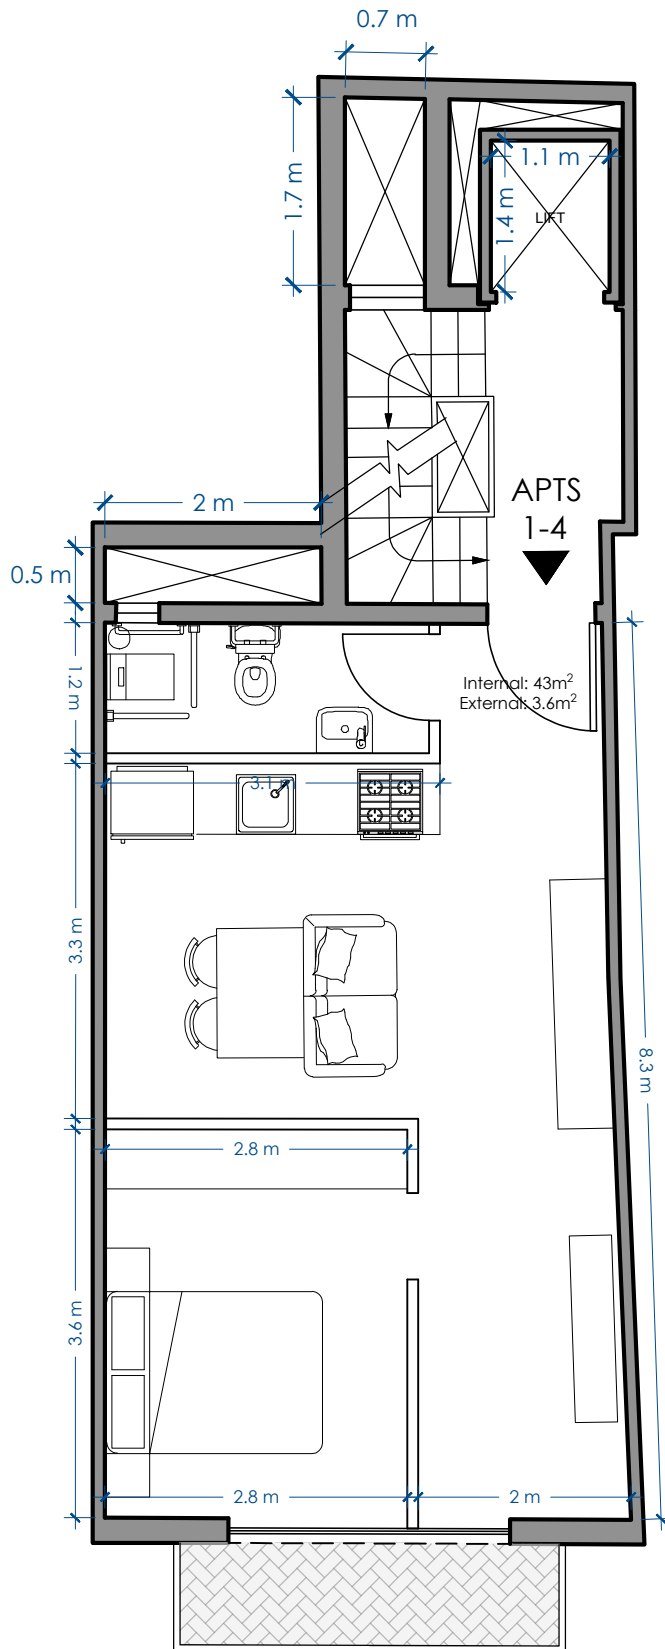

FIRST-FOURTH FLOORS


PROPOSED

SCALE 1:100

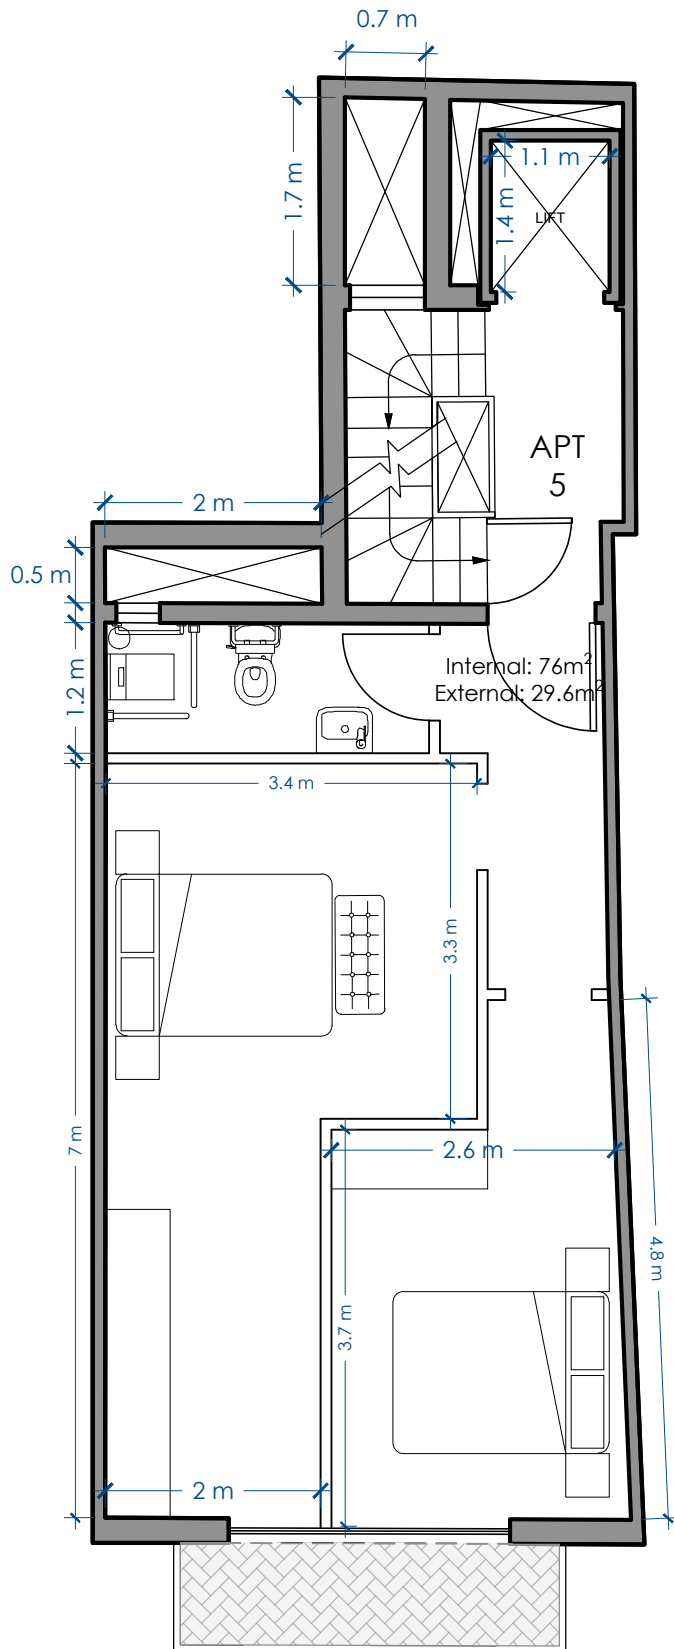

FIFTH FLOOR
PROPOSED

SCALE 1:100

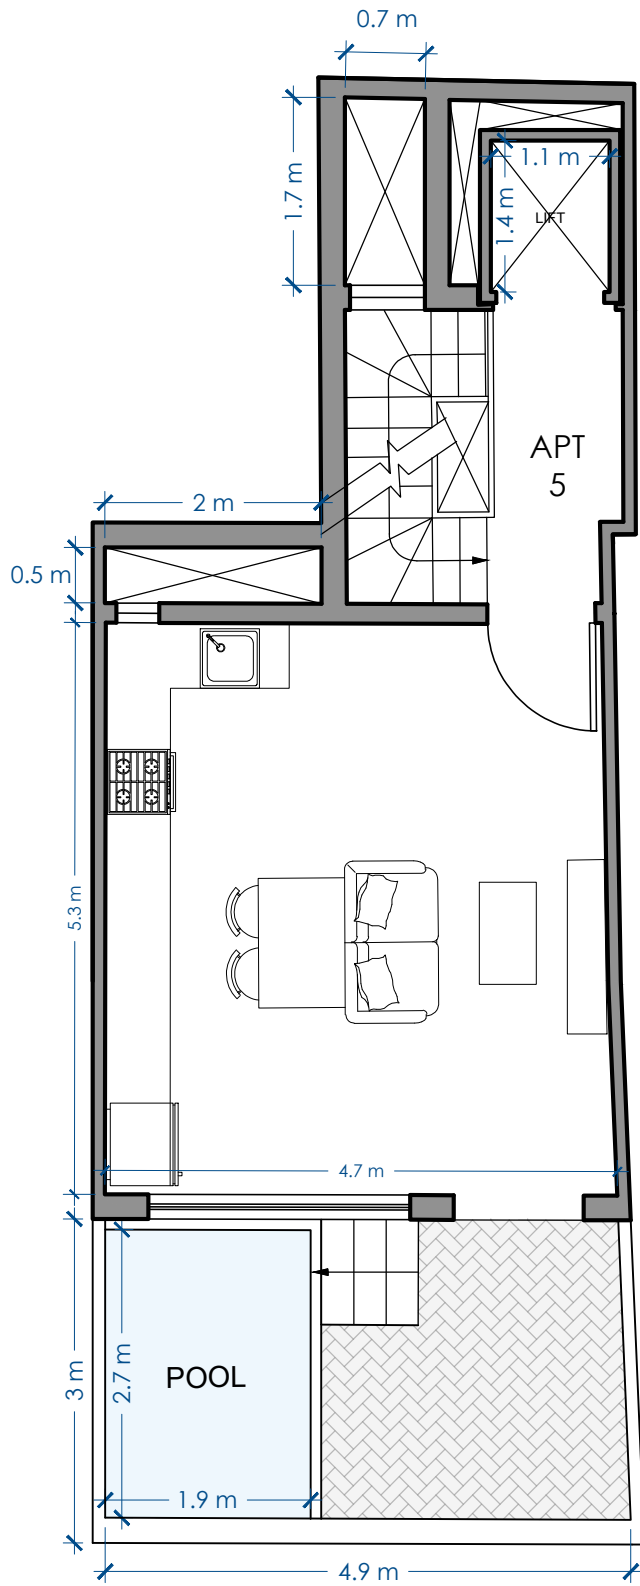

RECEDED FLOOR

PROPOSED

SCALE 1:100