



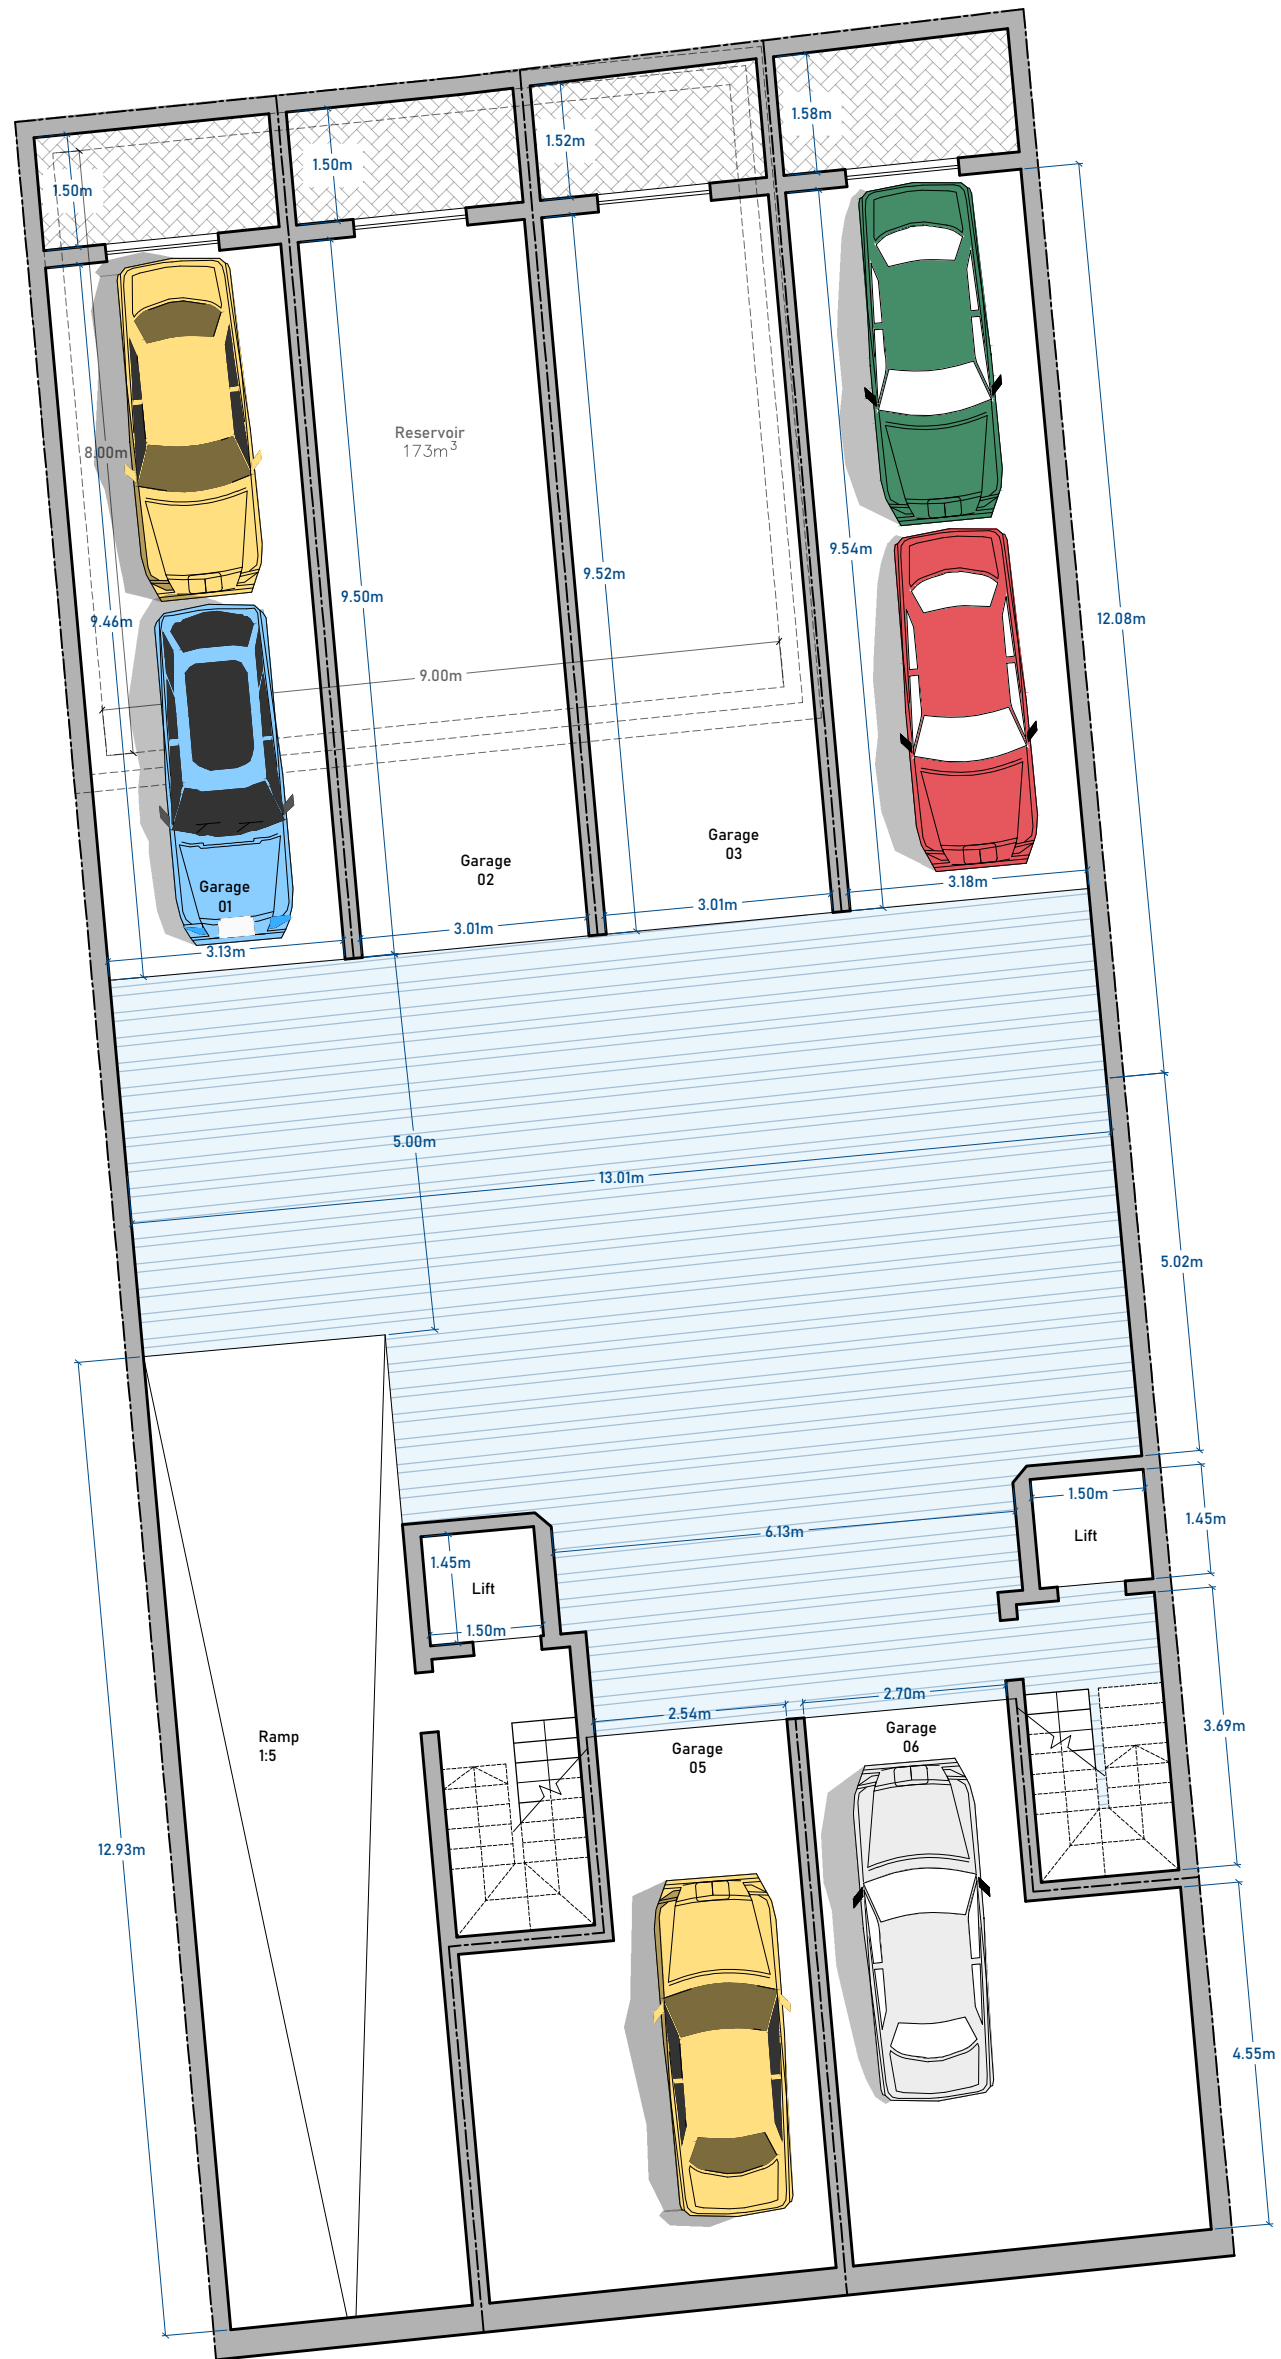

BASEMENT FLOOR
PROPOSED SCALE 1:100



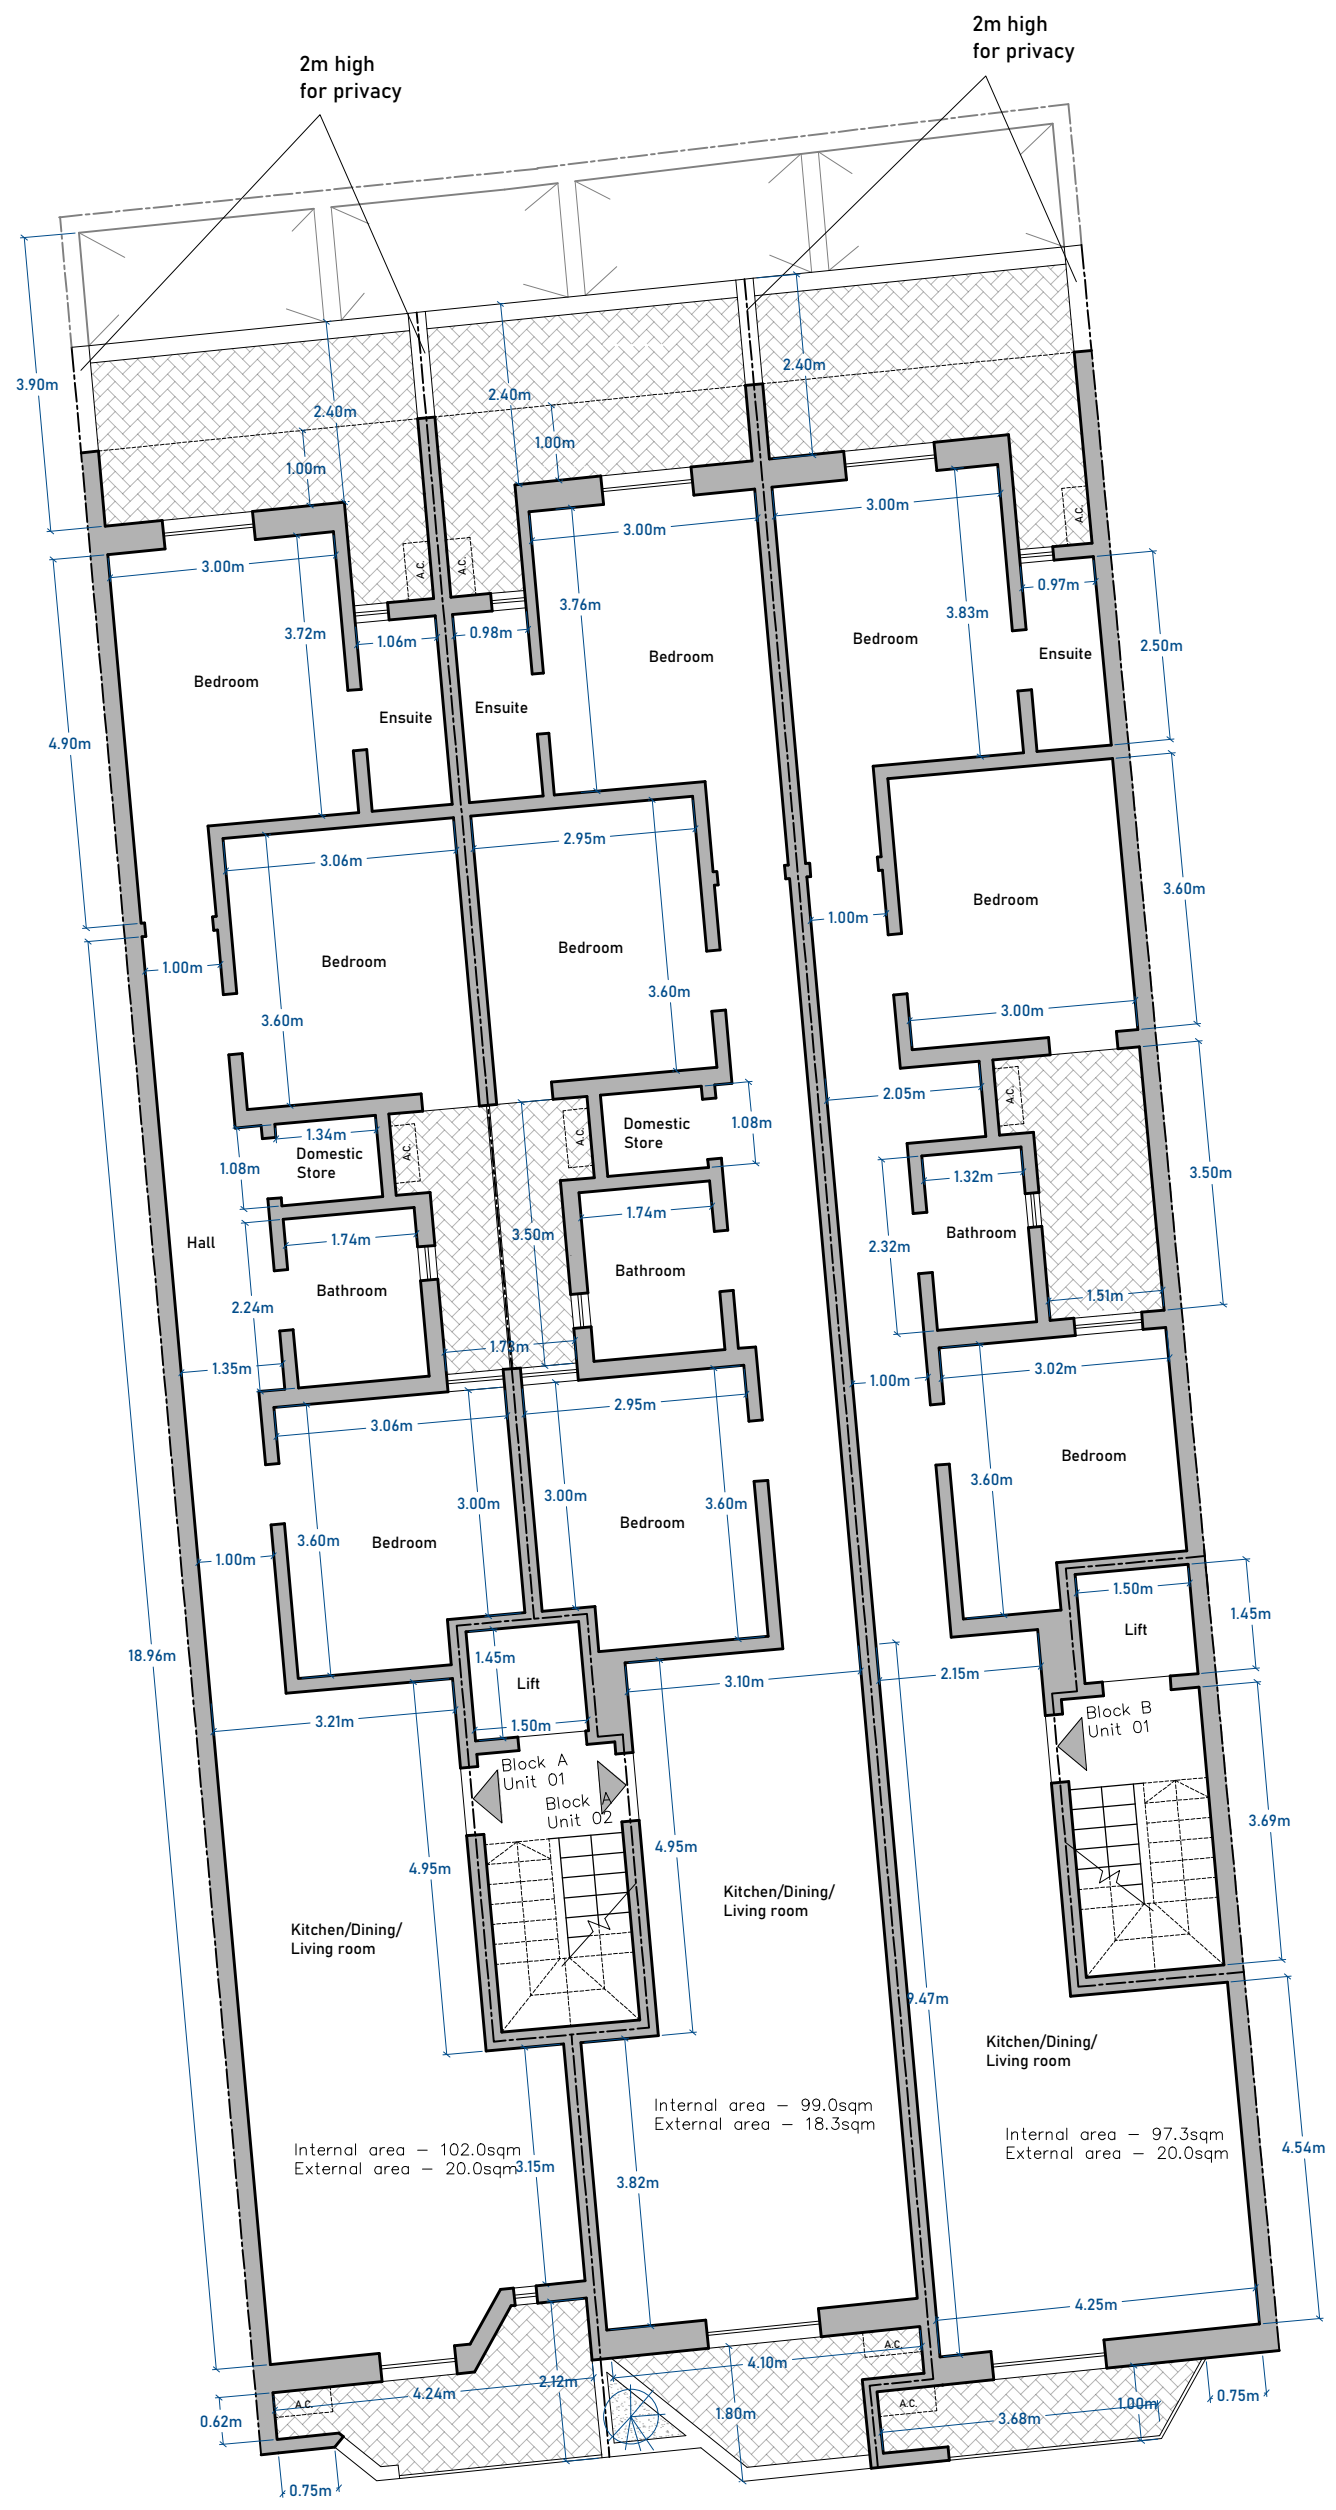

FIRST FLOOR
PROPOSED

SCALE 1:100

