


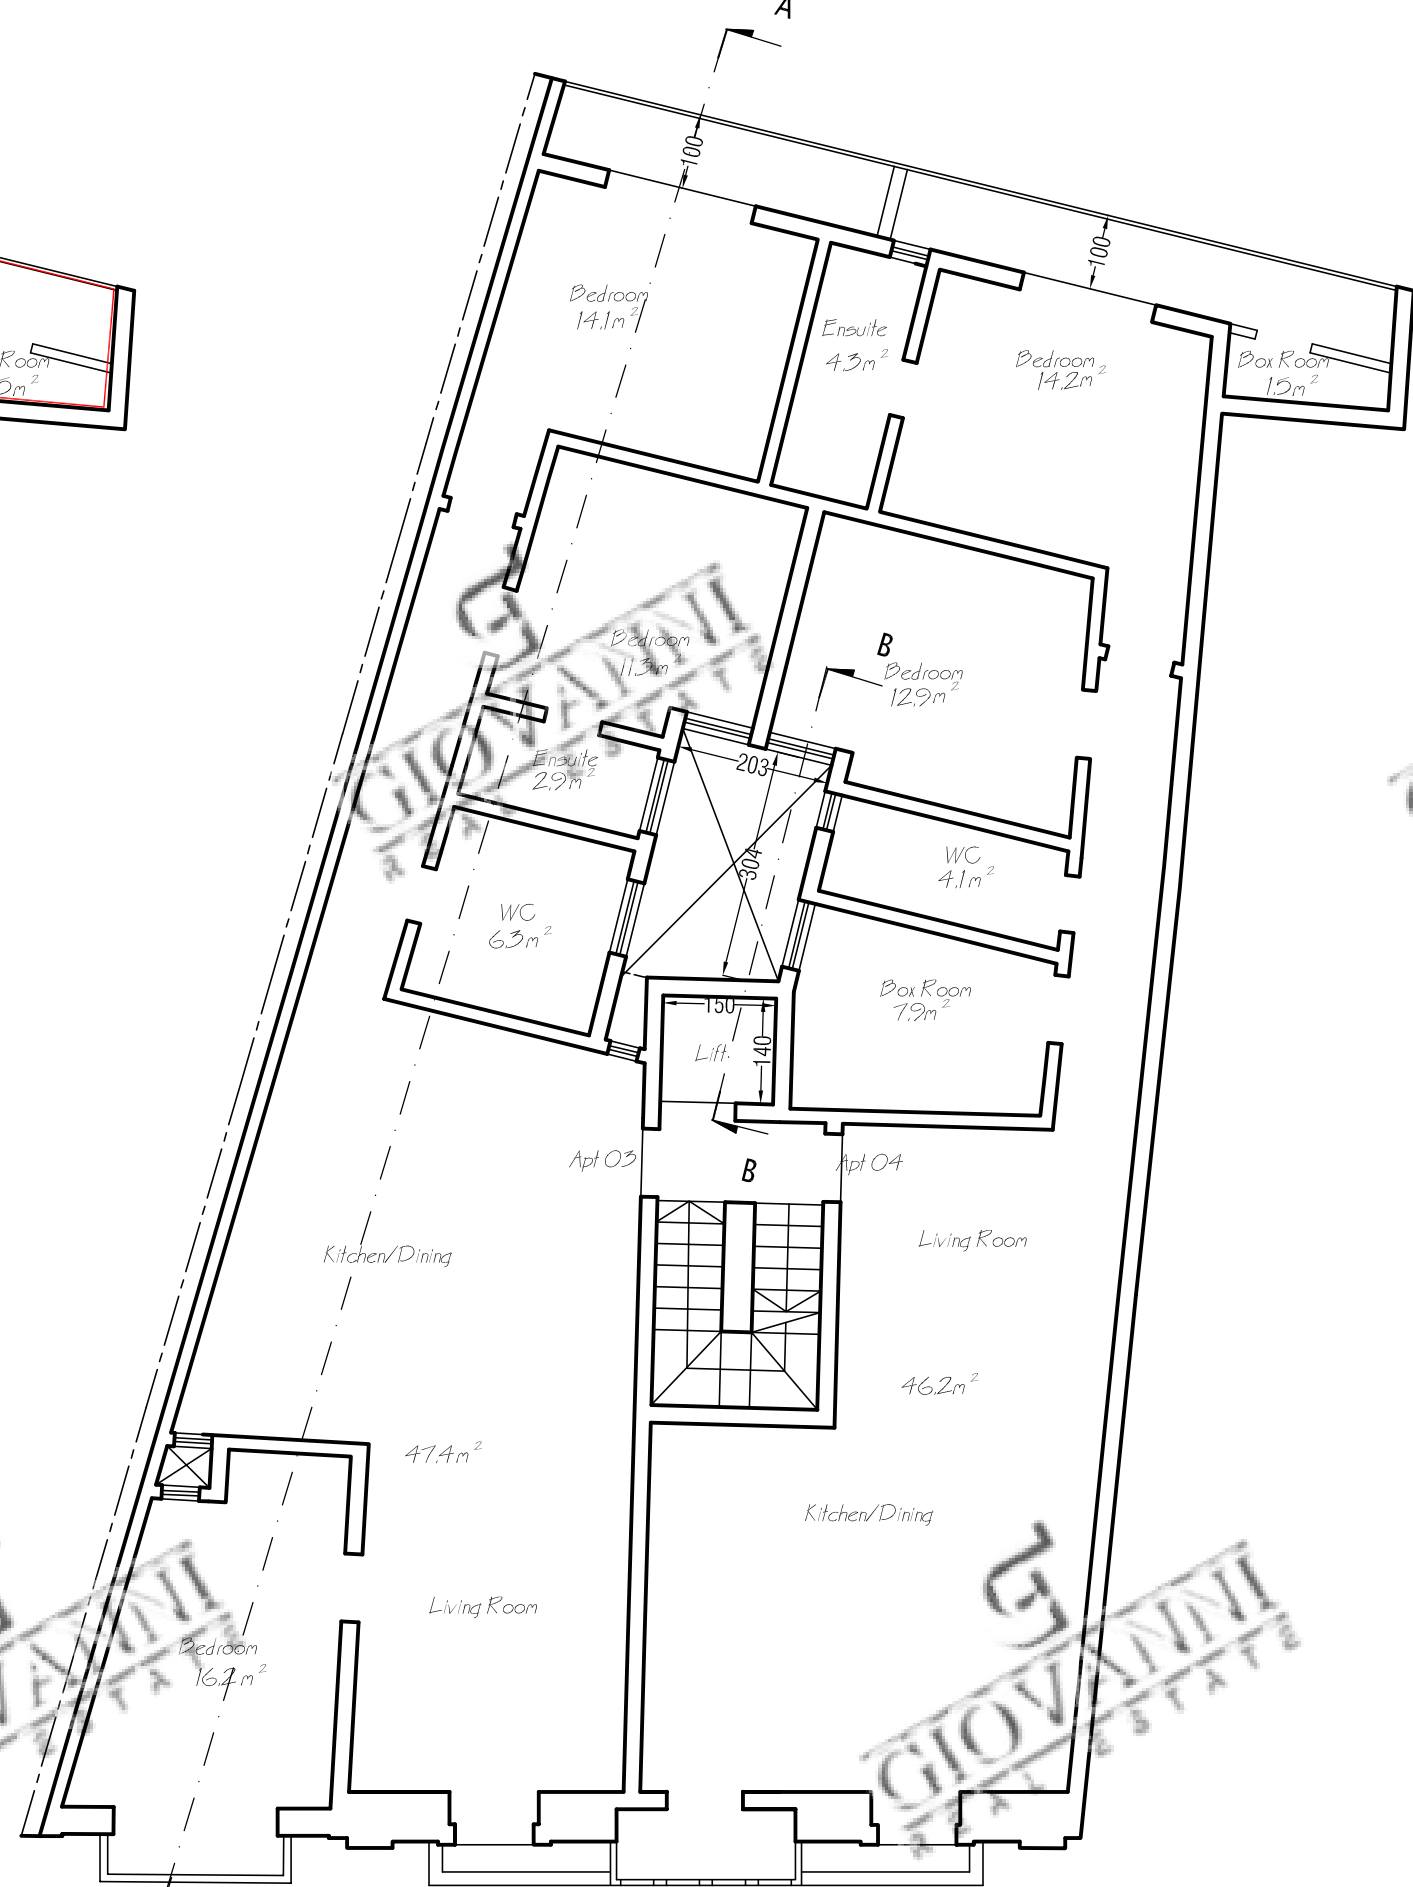
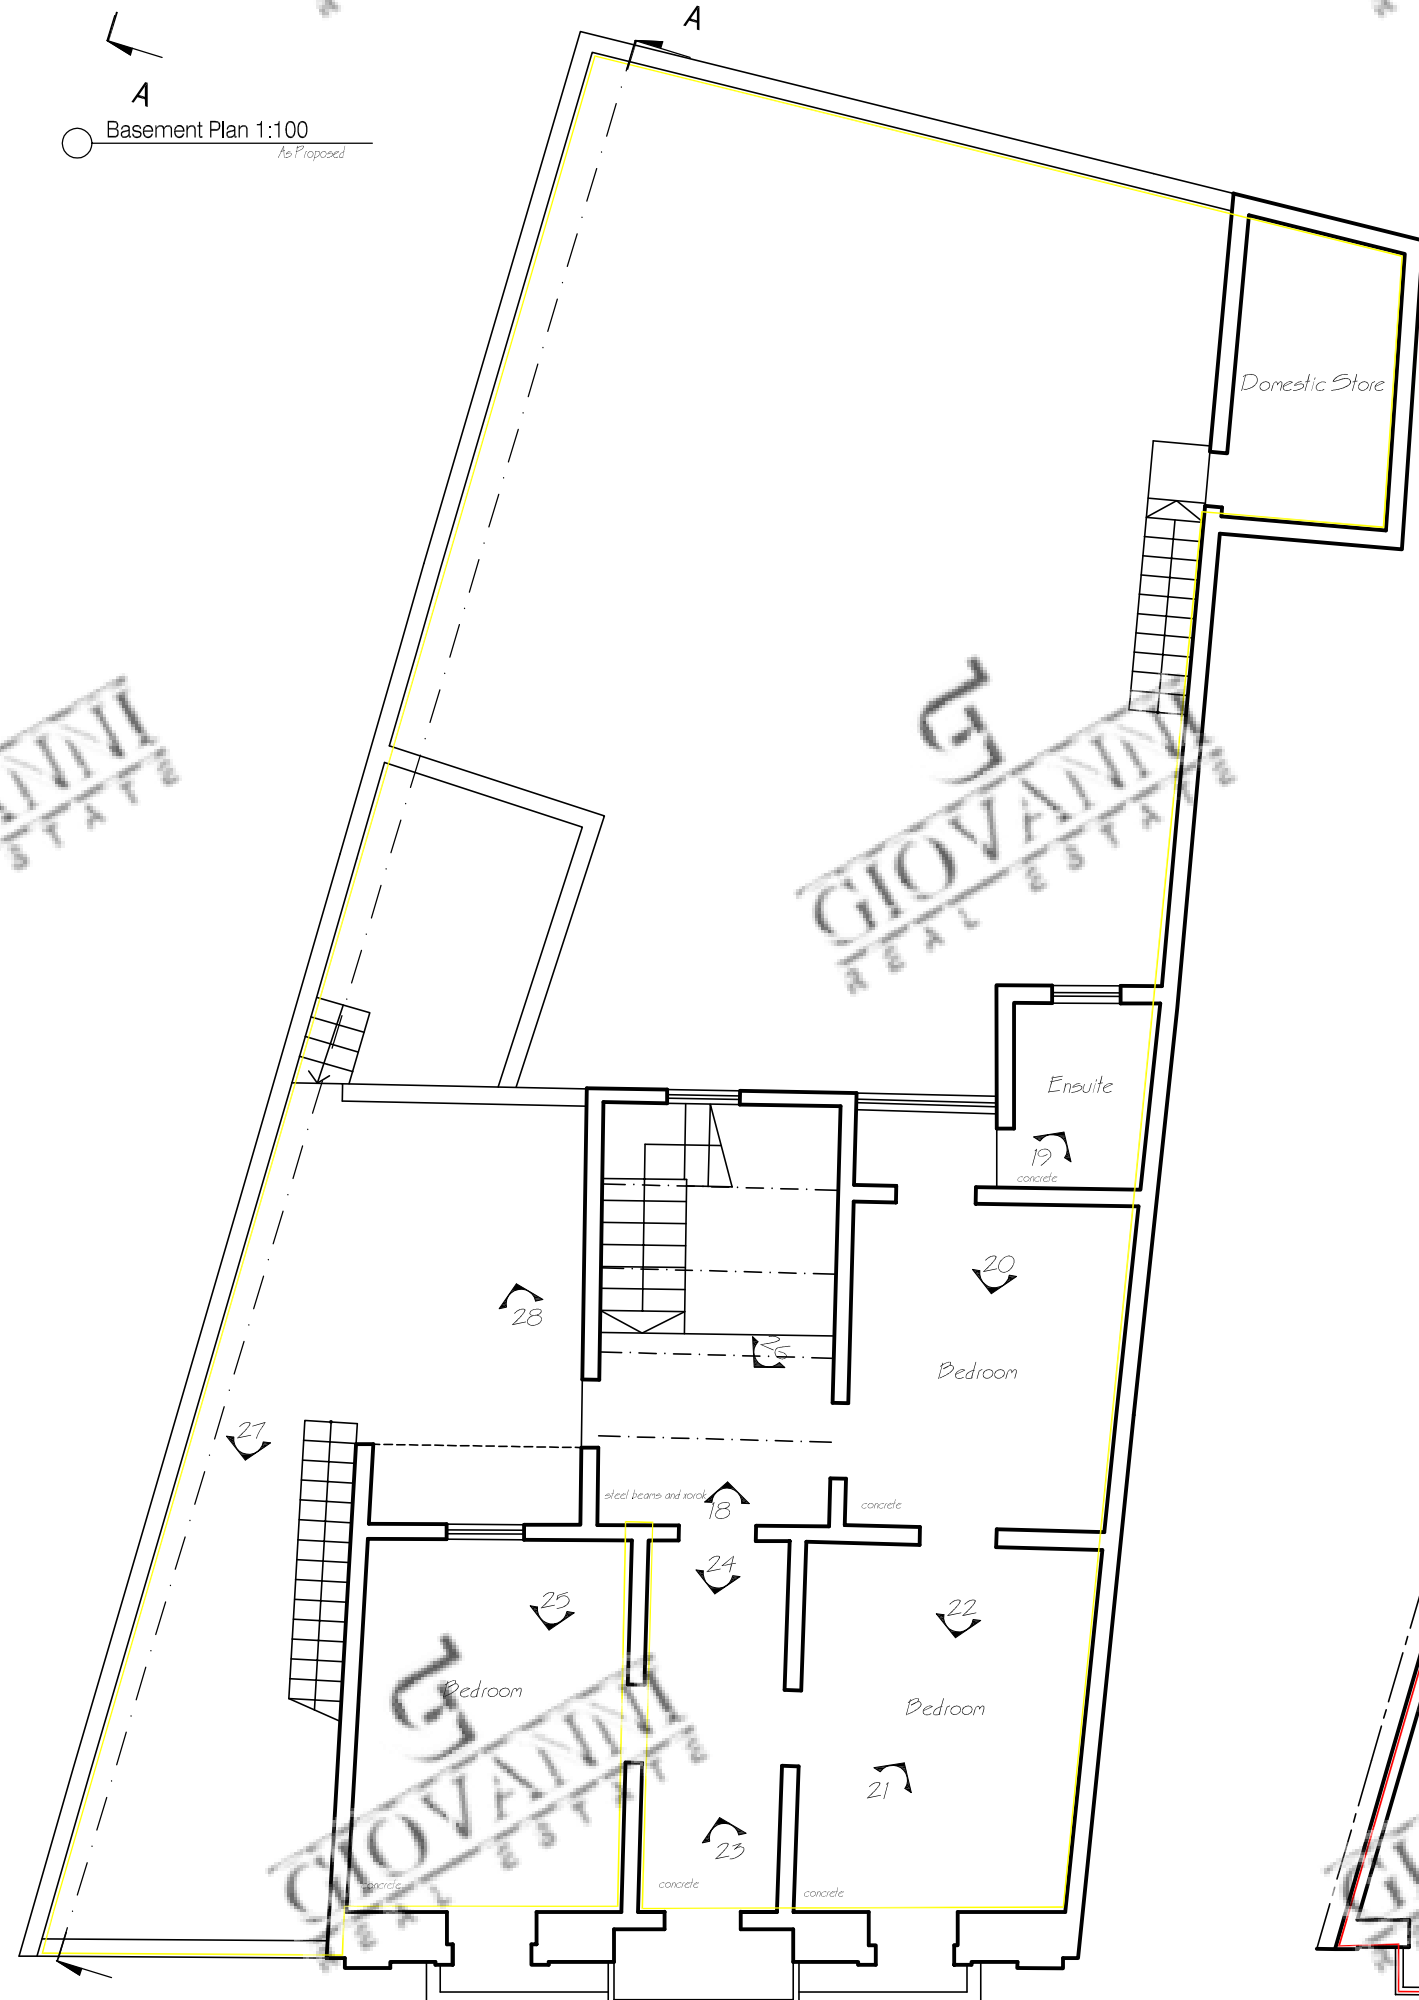
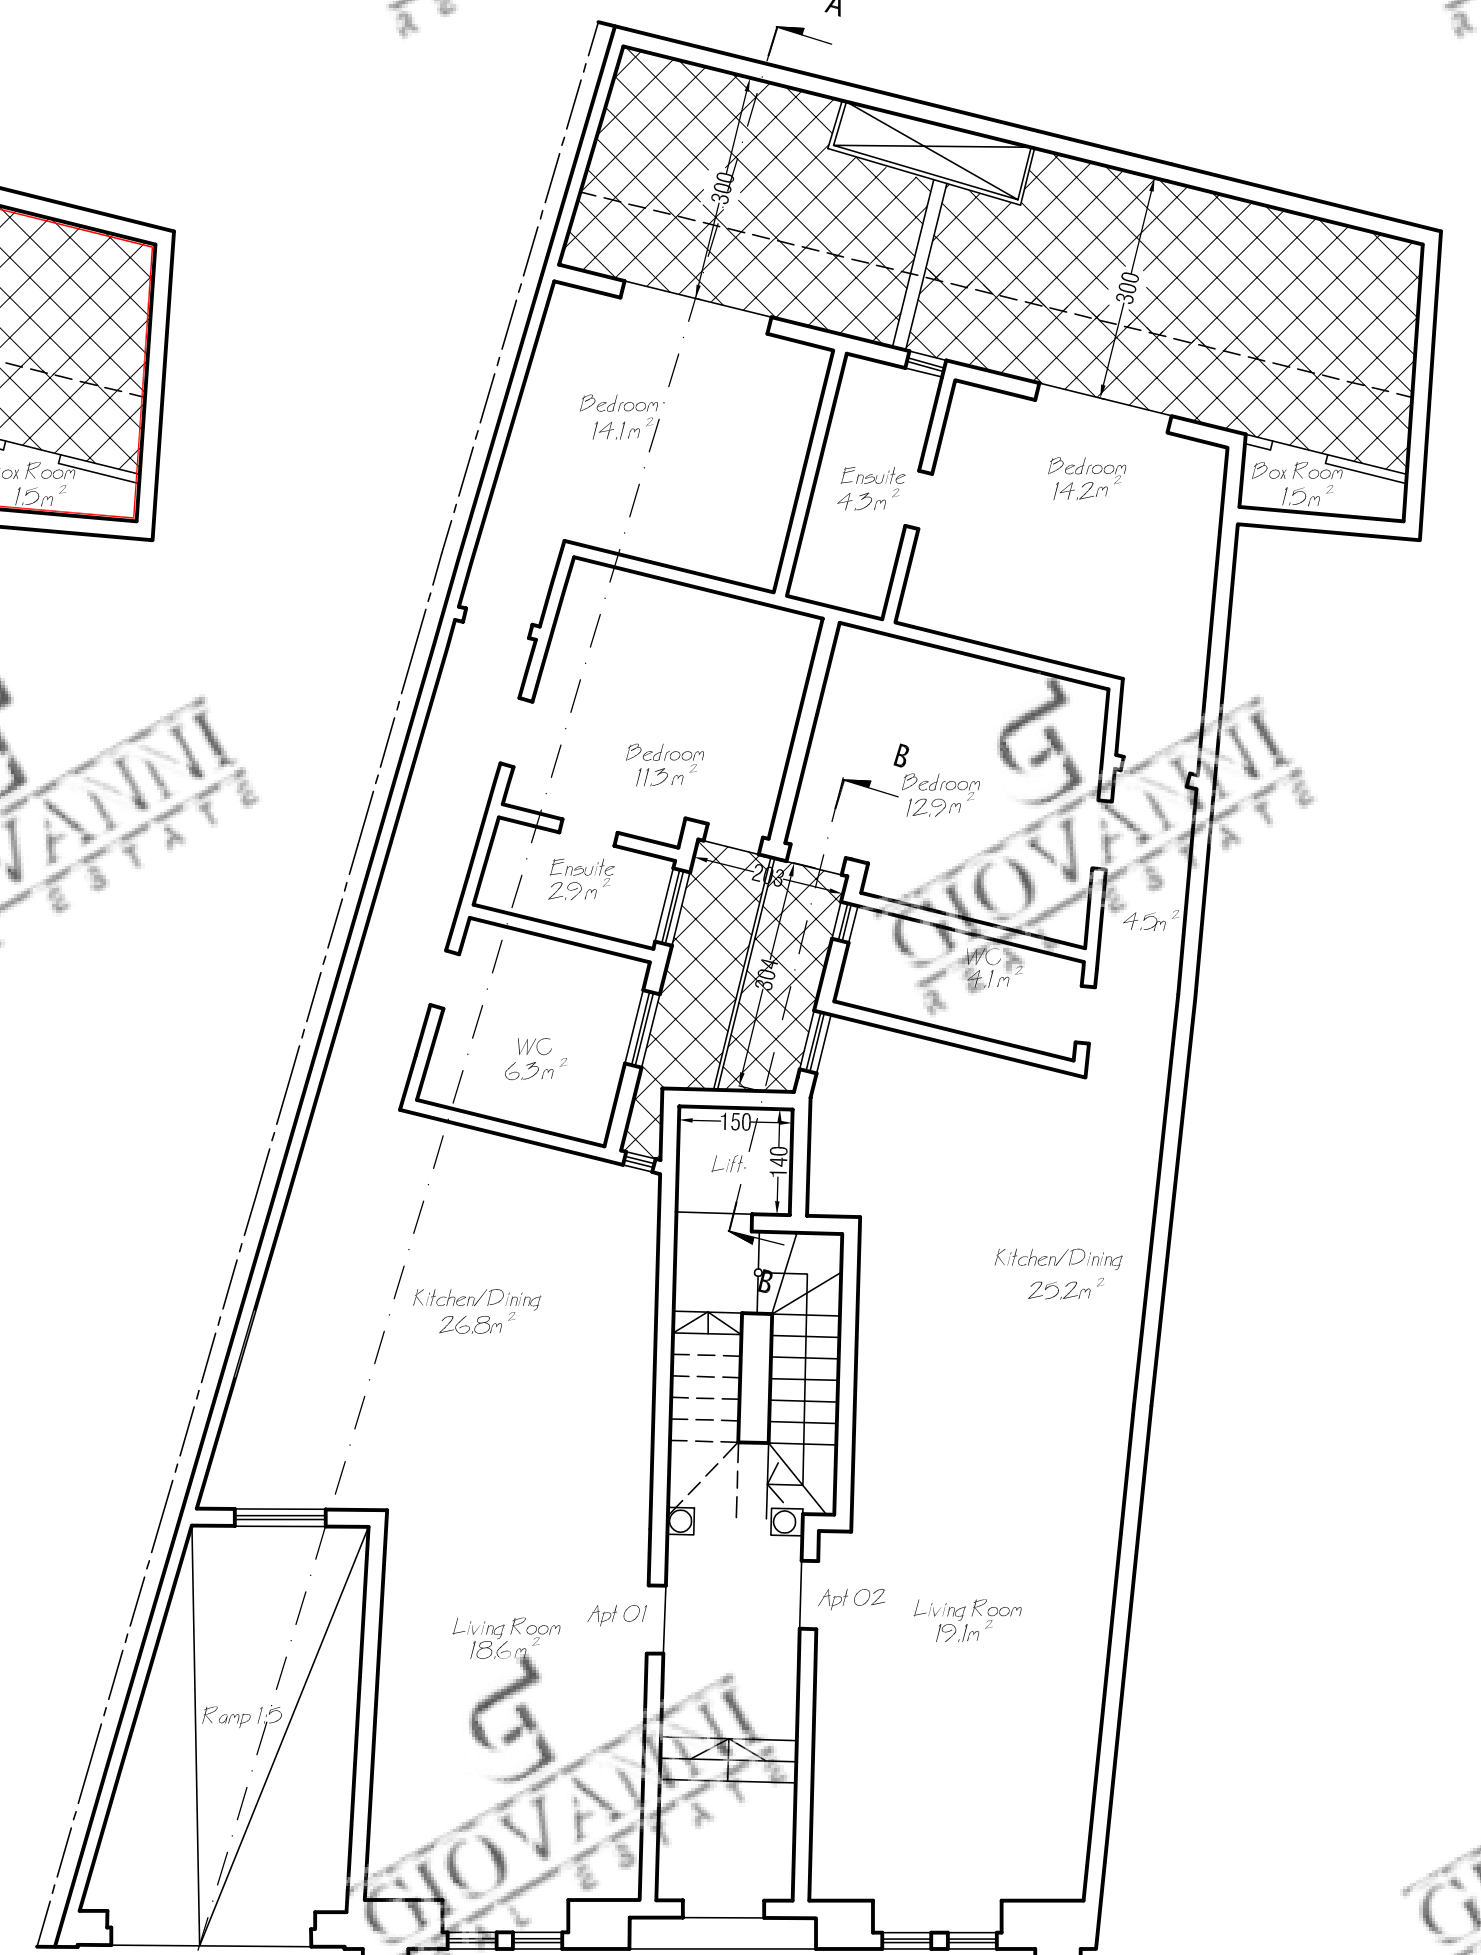
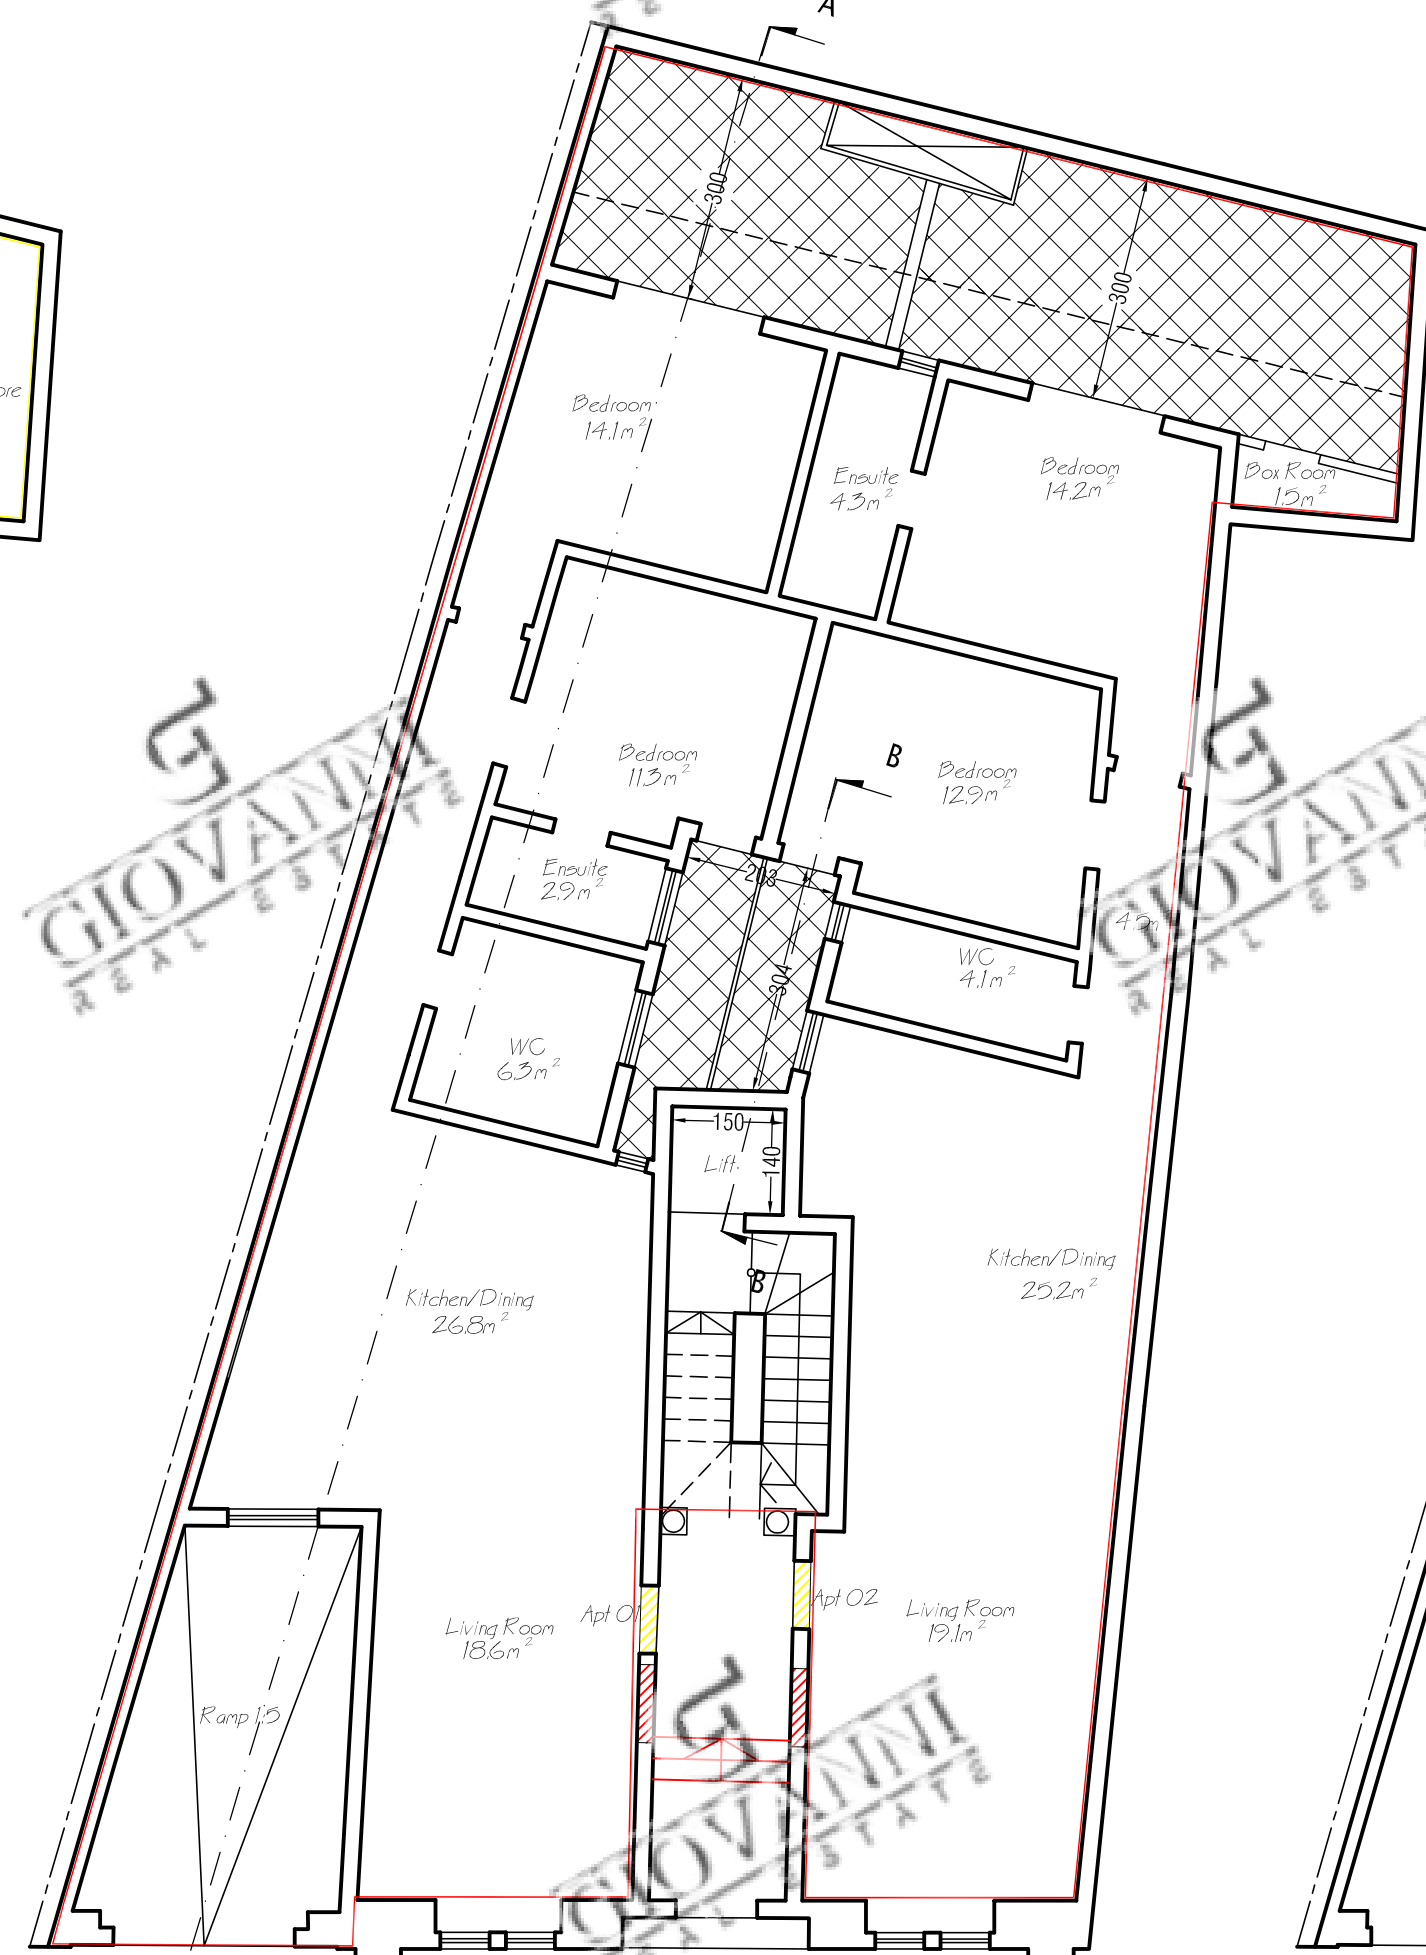
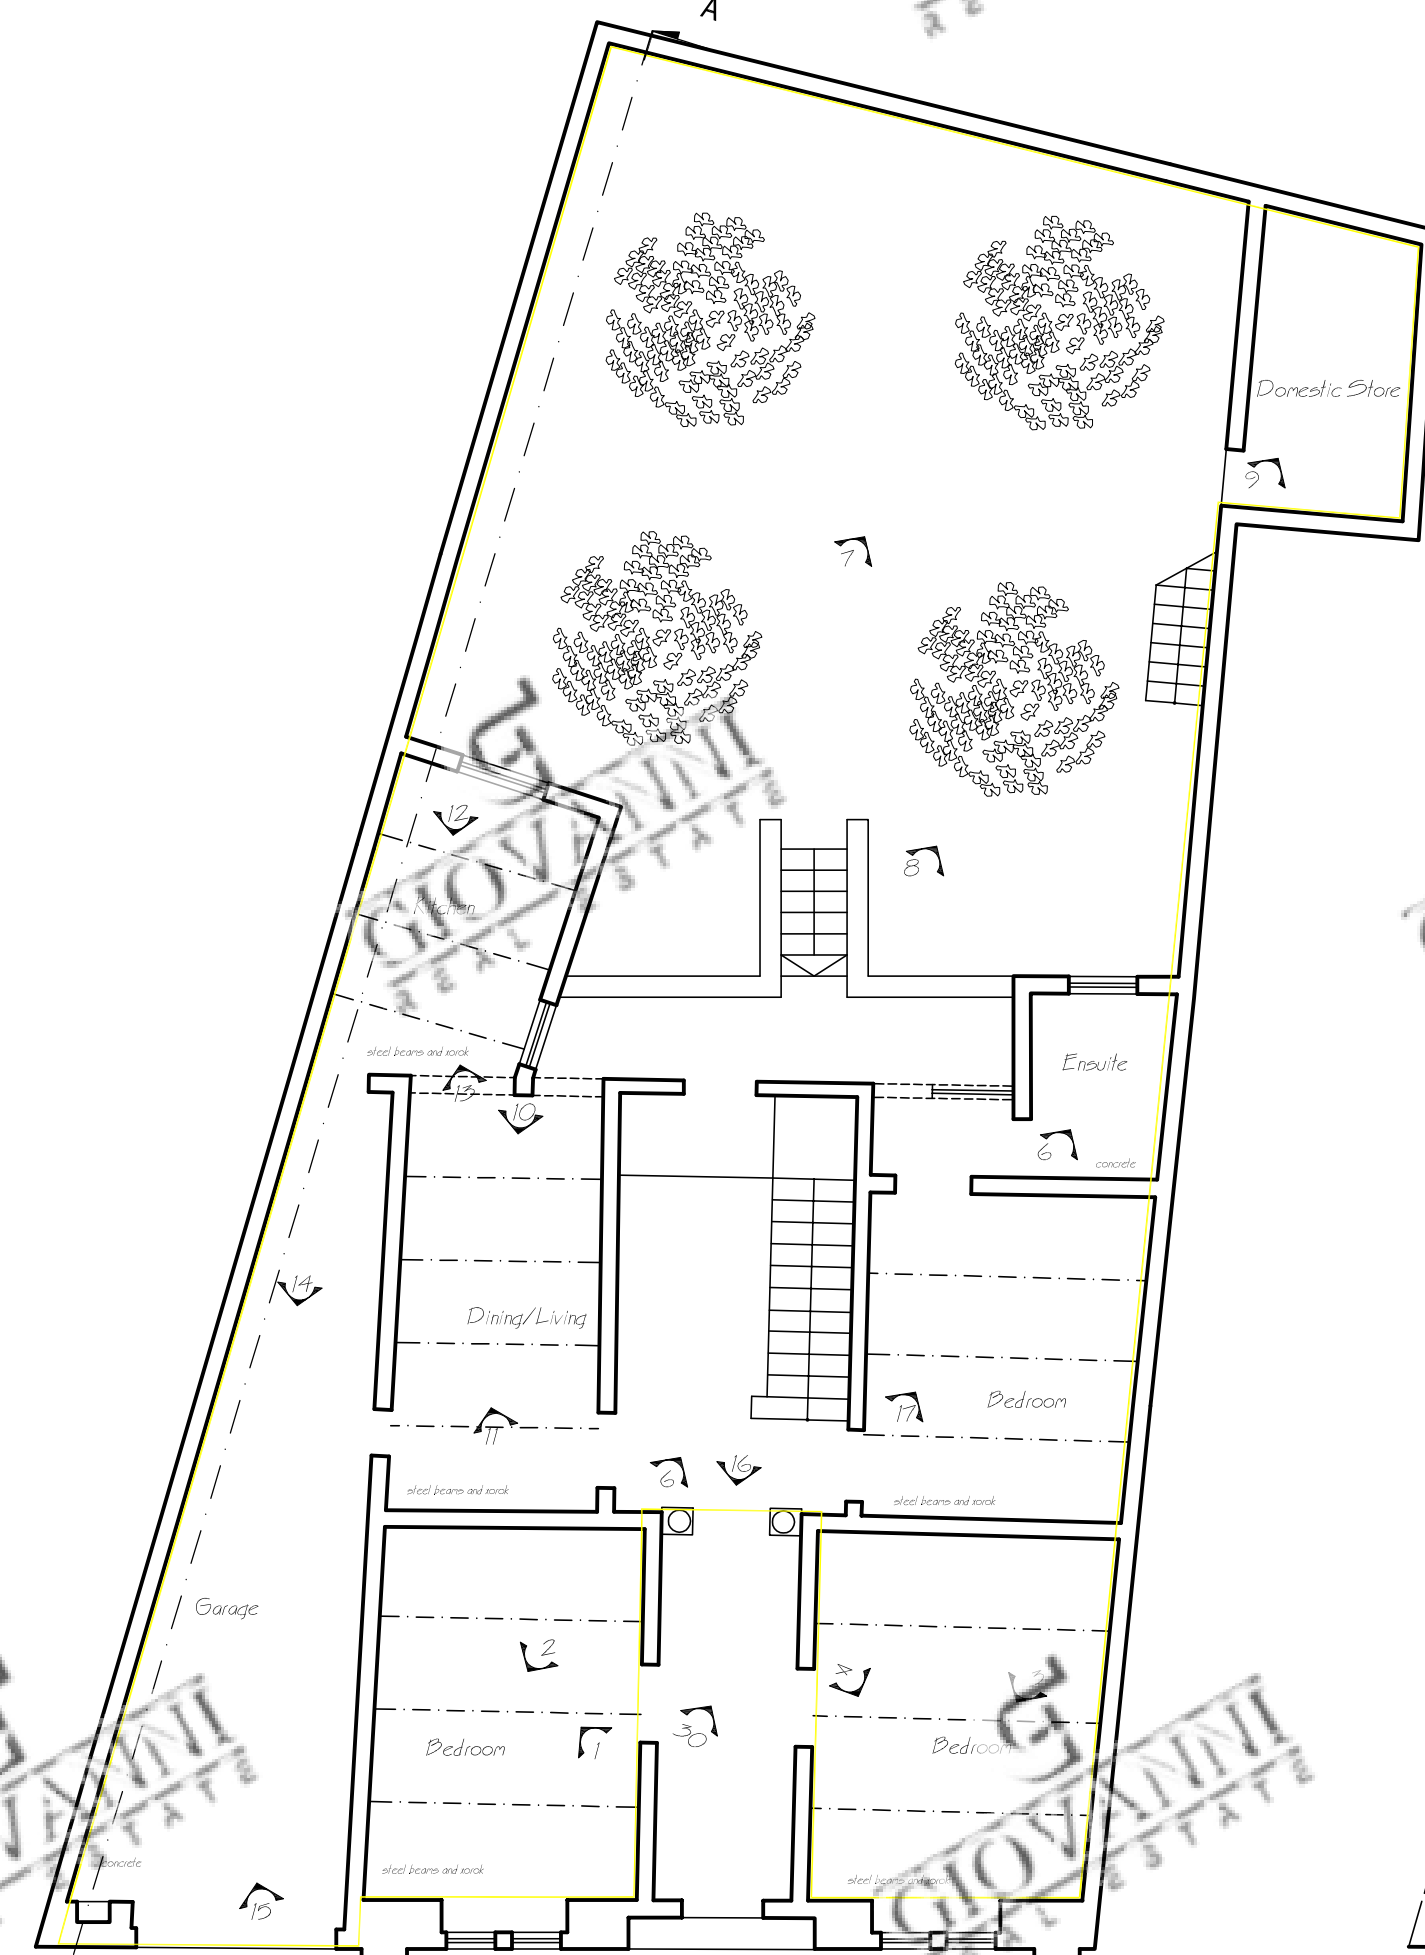
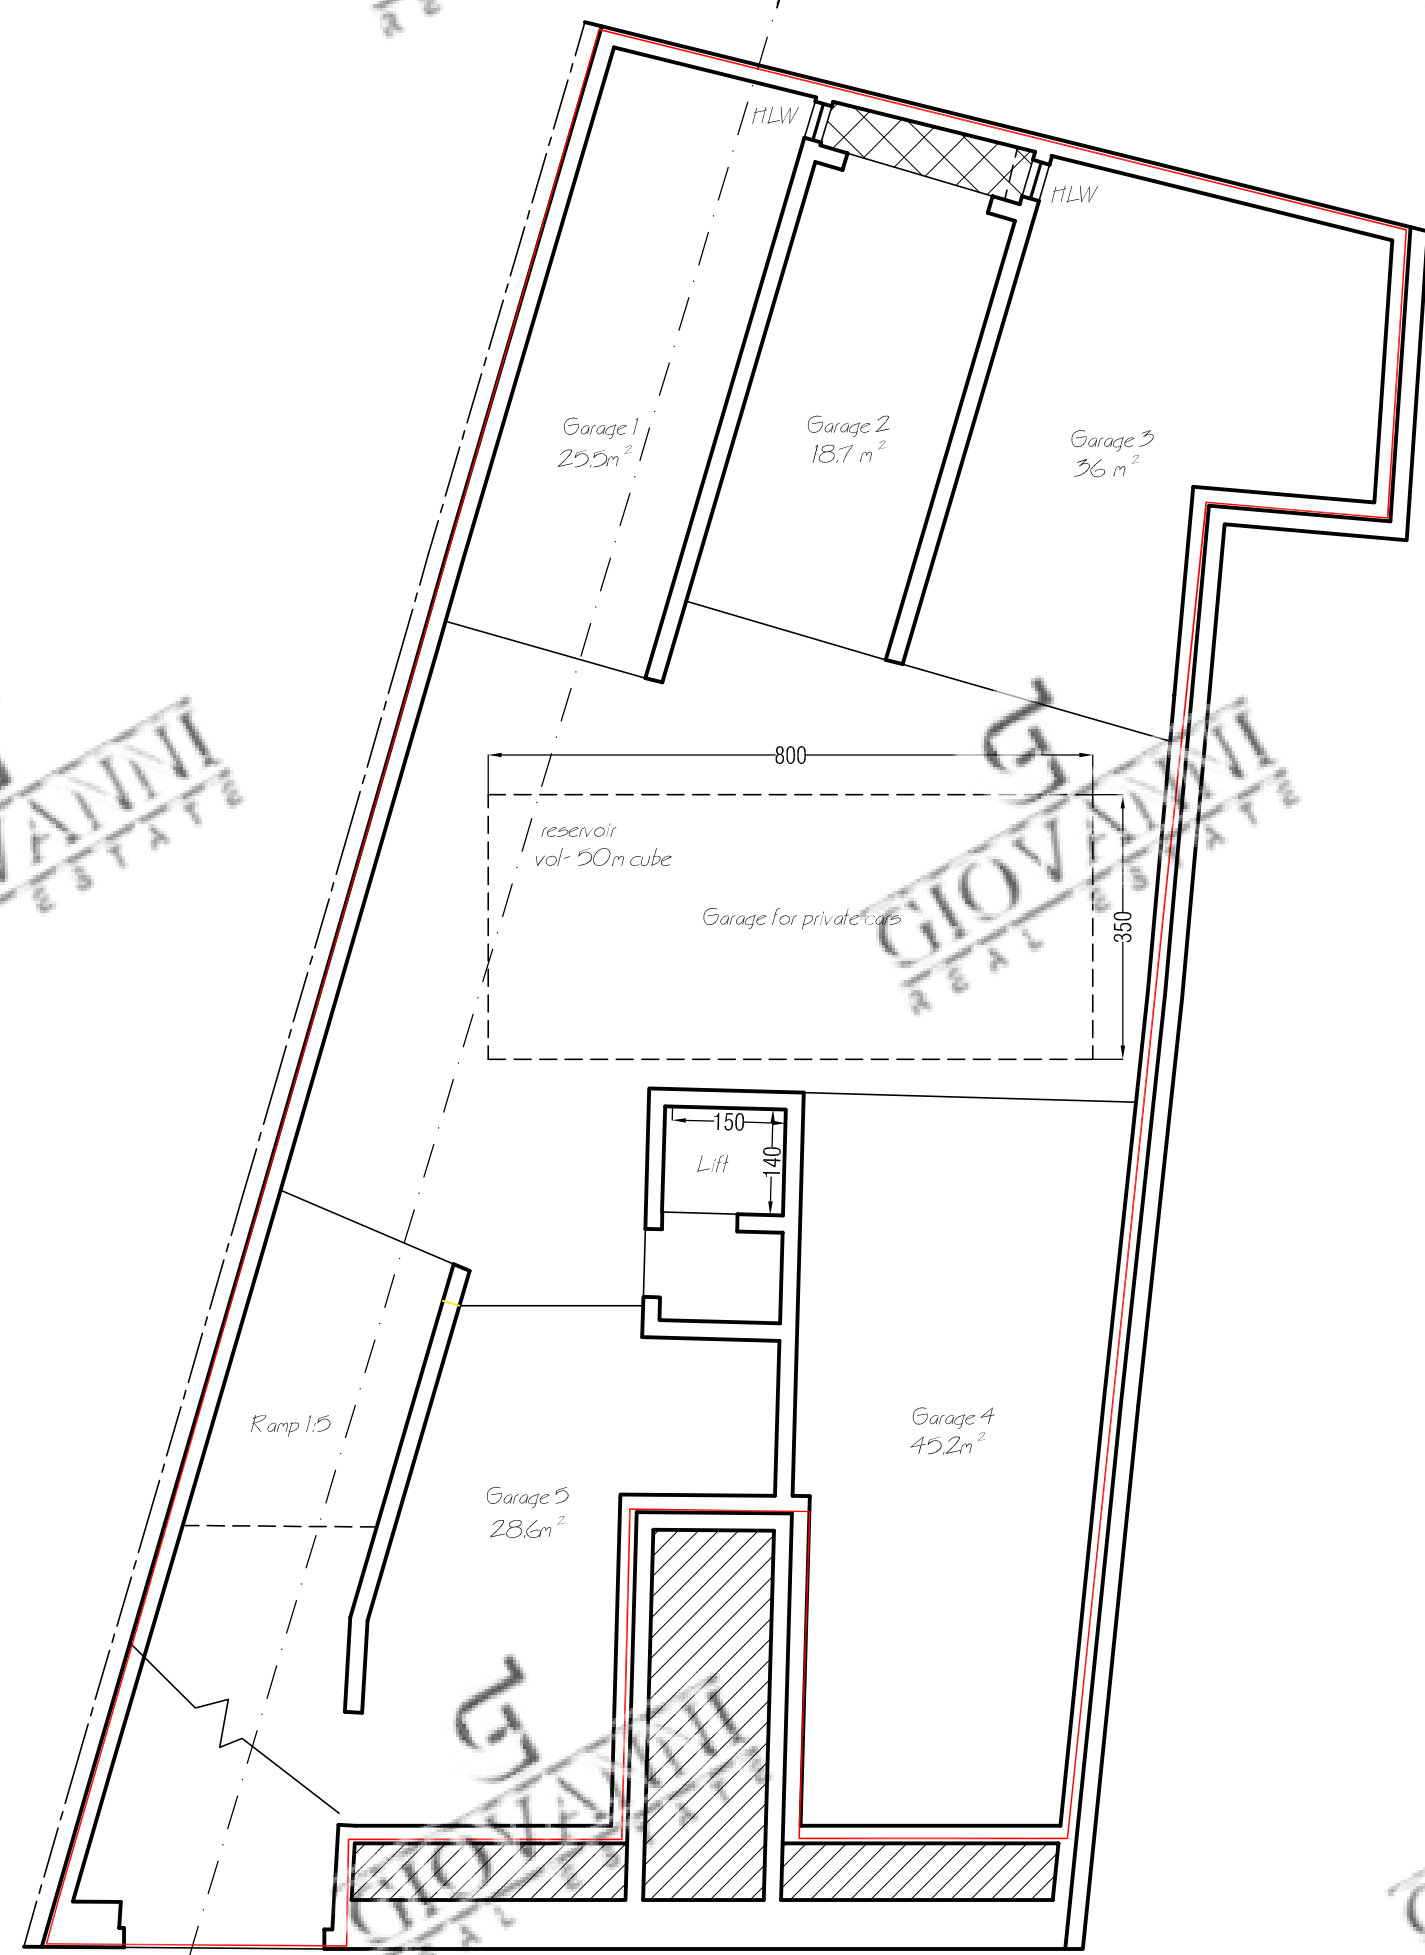


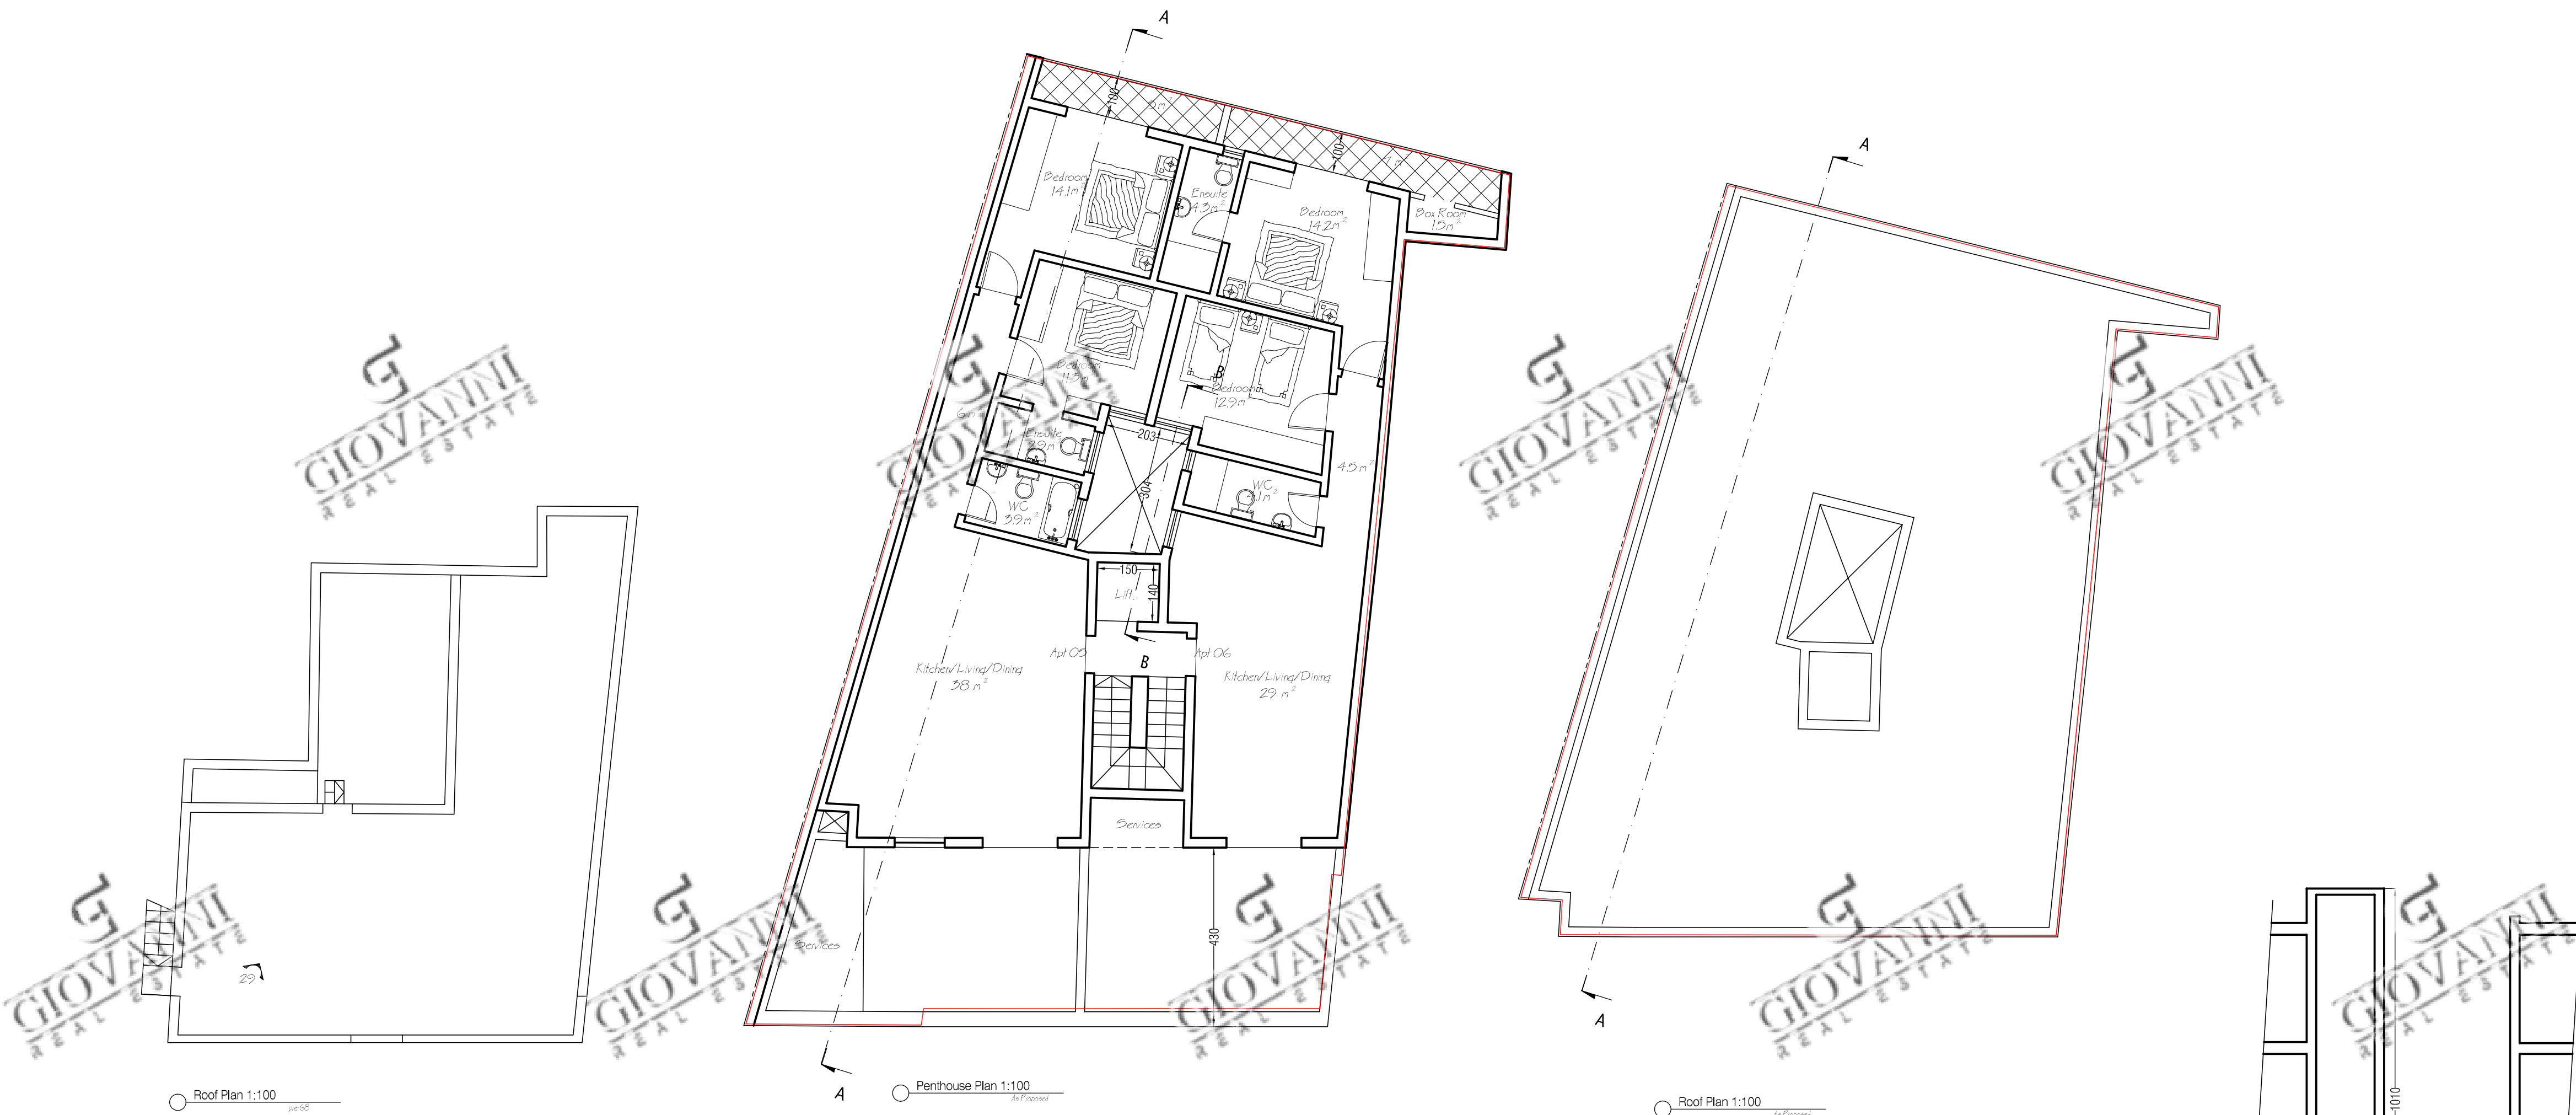


apt. no.	number of bedrooms	Interior Area	Exterior Area
01	2	107.2m²	21.6m²
02	2	102.7m²	21.6m²
03	3	127.4m²	6.3m²
04	3	115.2m²	7.3m²

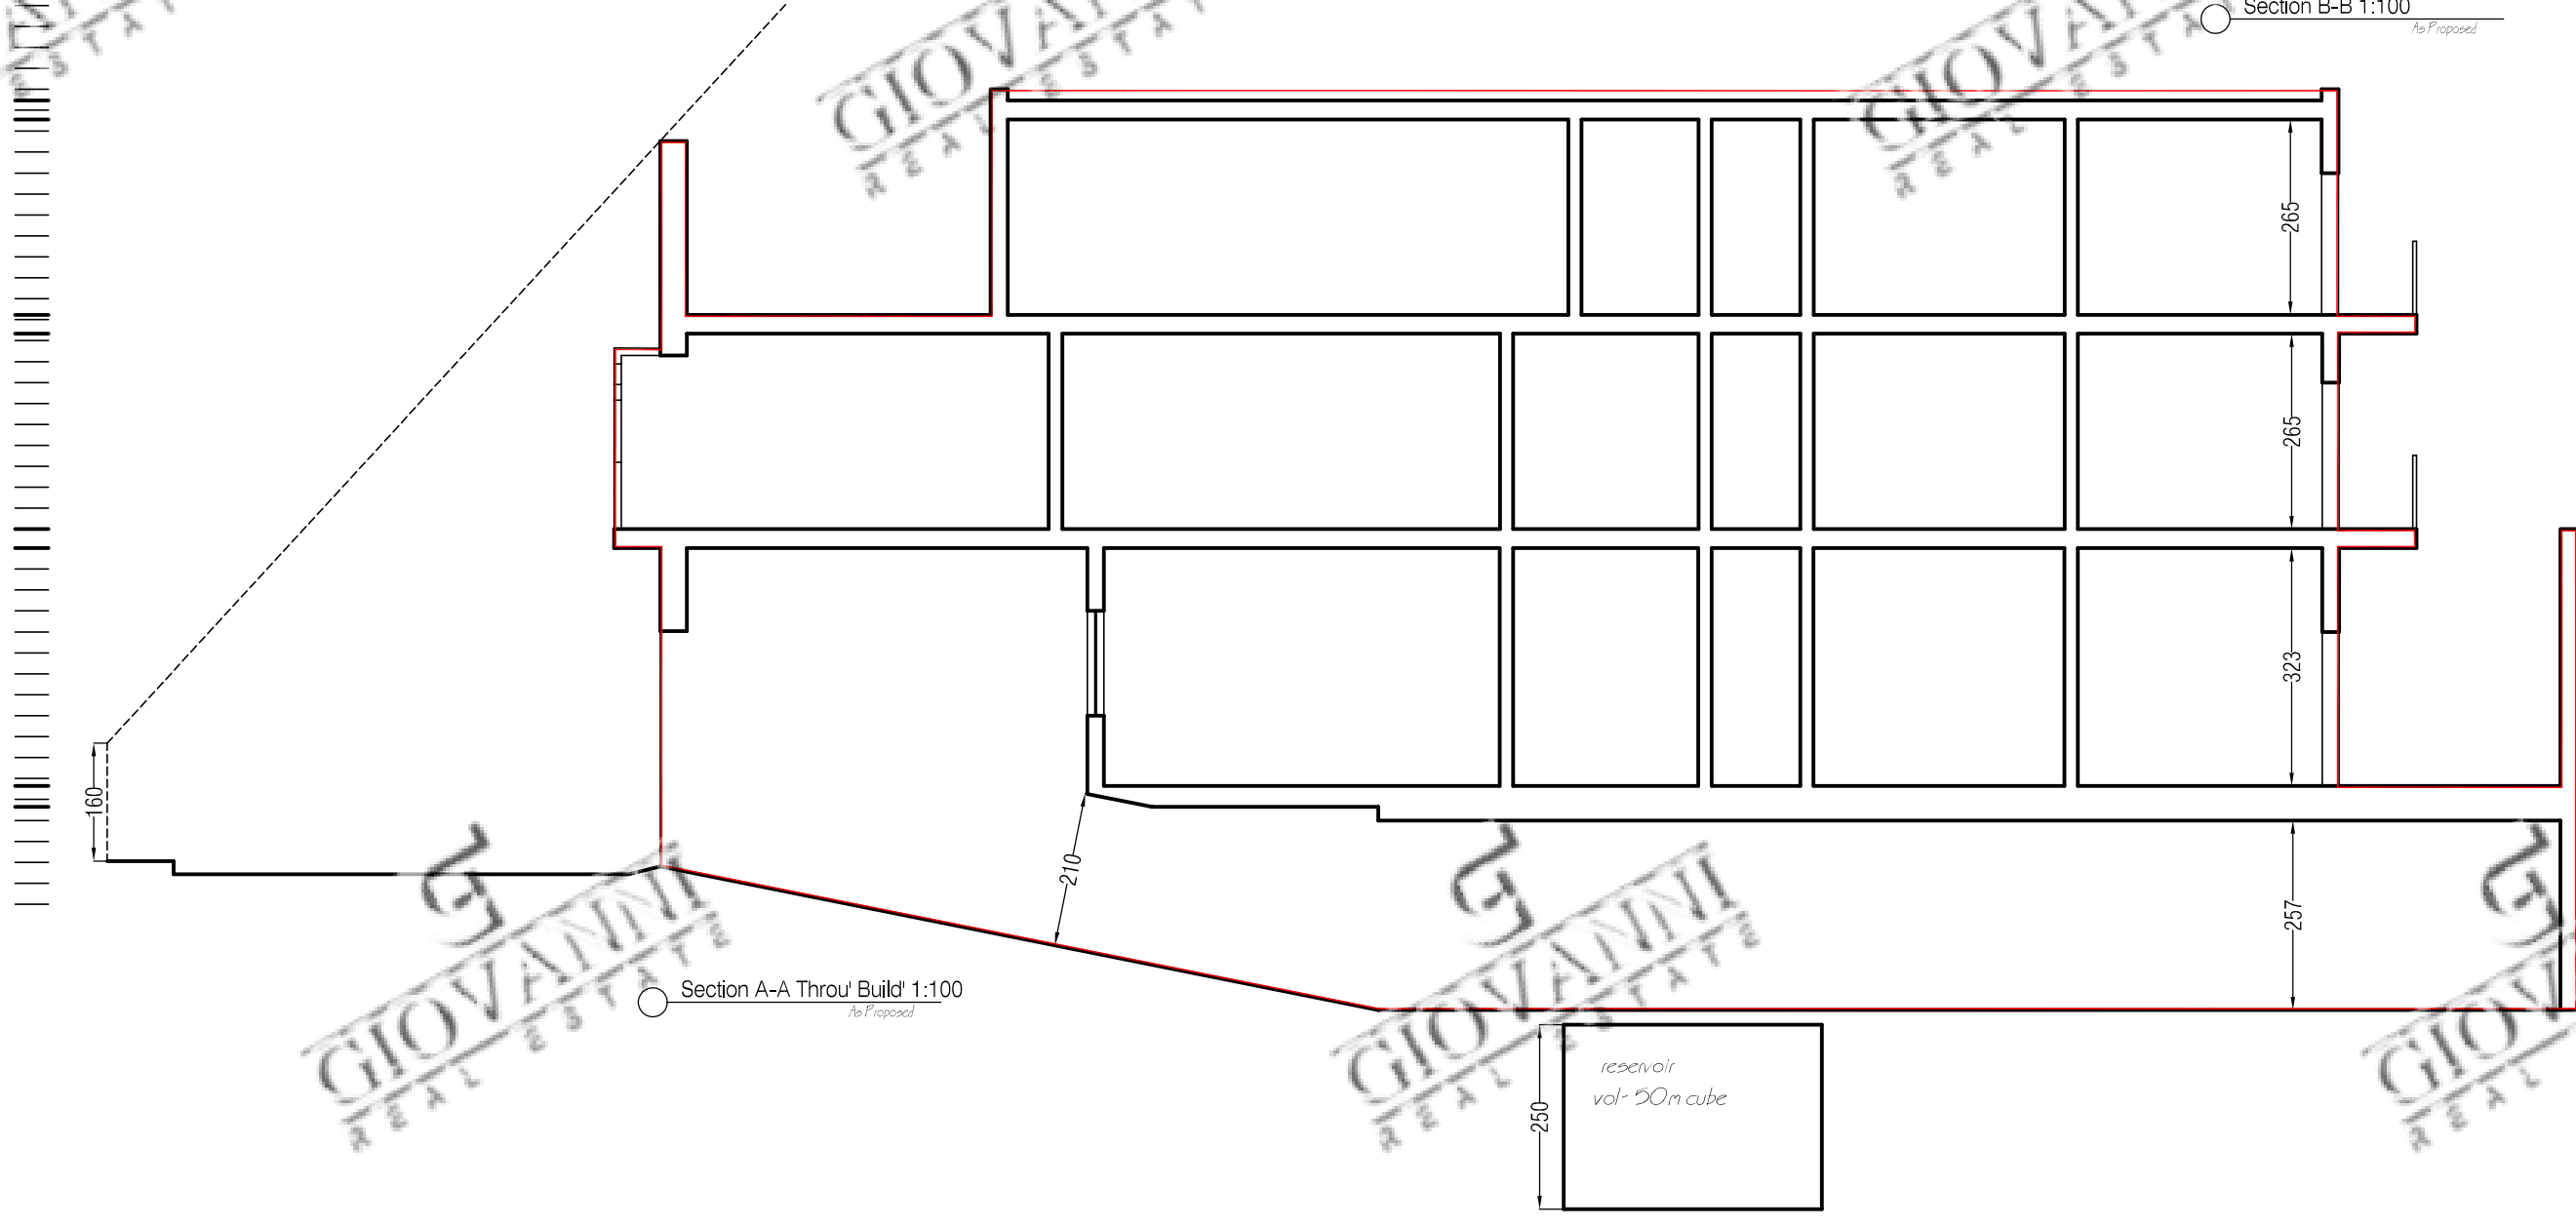

aprt. no.	number of Bedrooms	Interior Area	Exterior Area
05	1	92M ²	37M ²
06	2	86M ²	33M ²

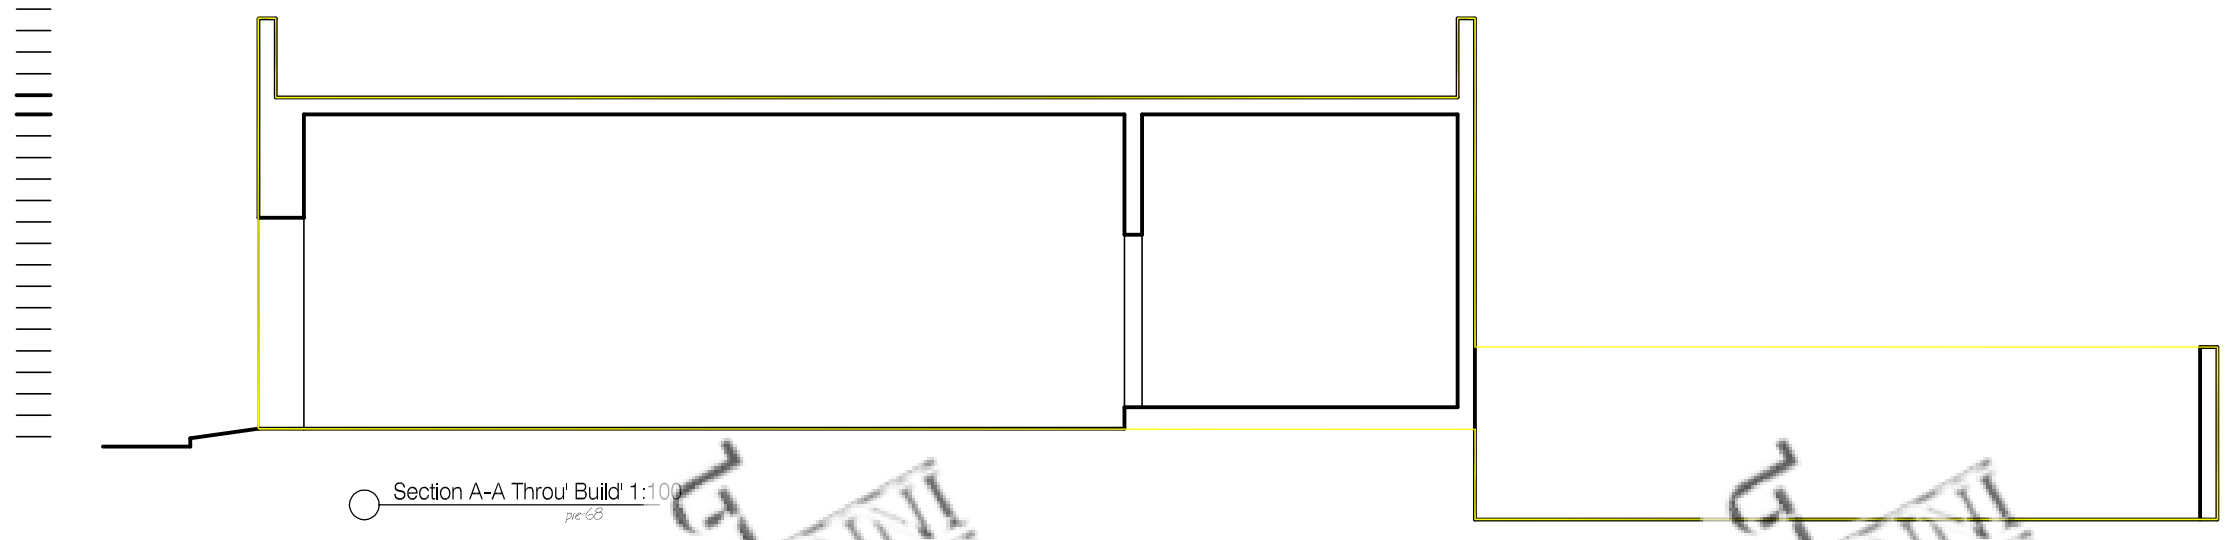

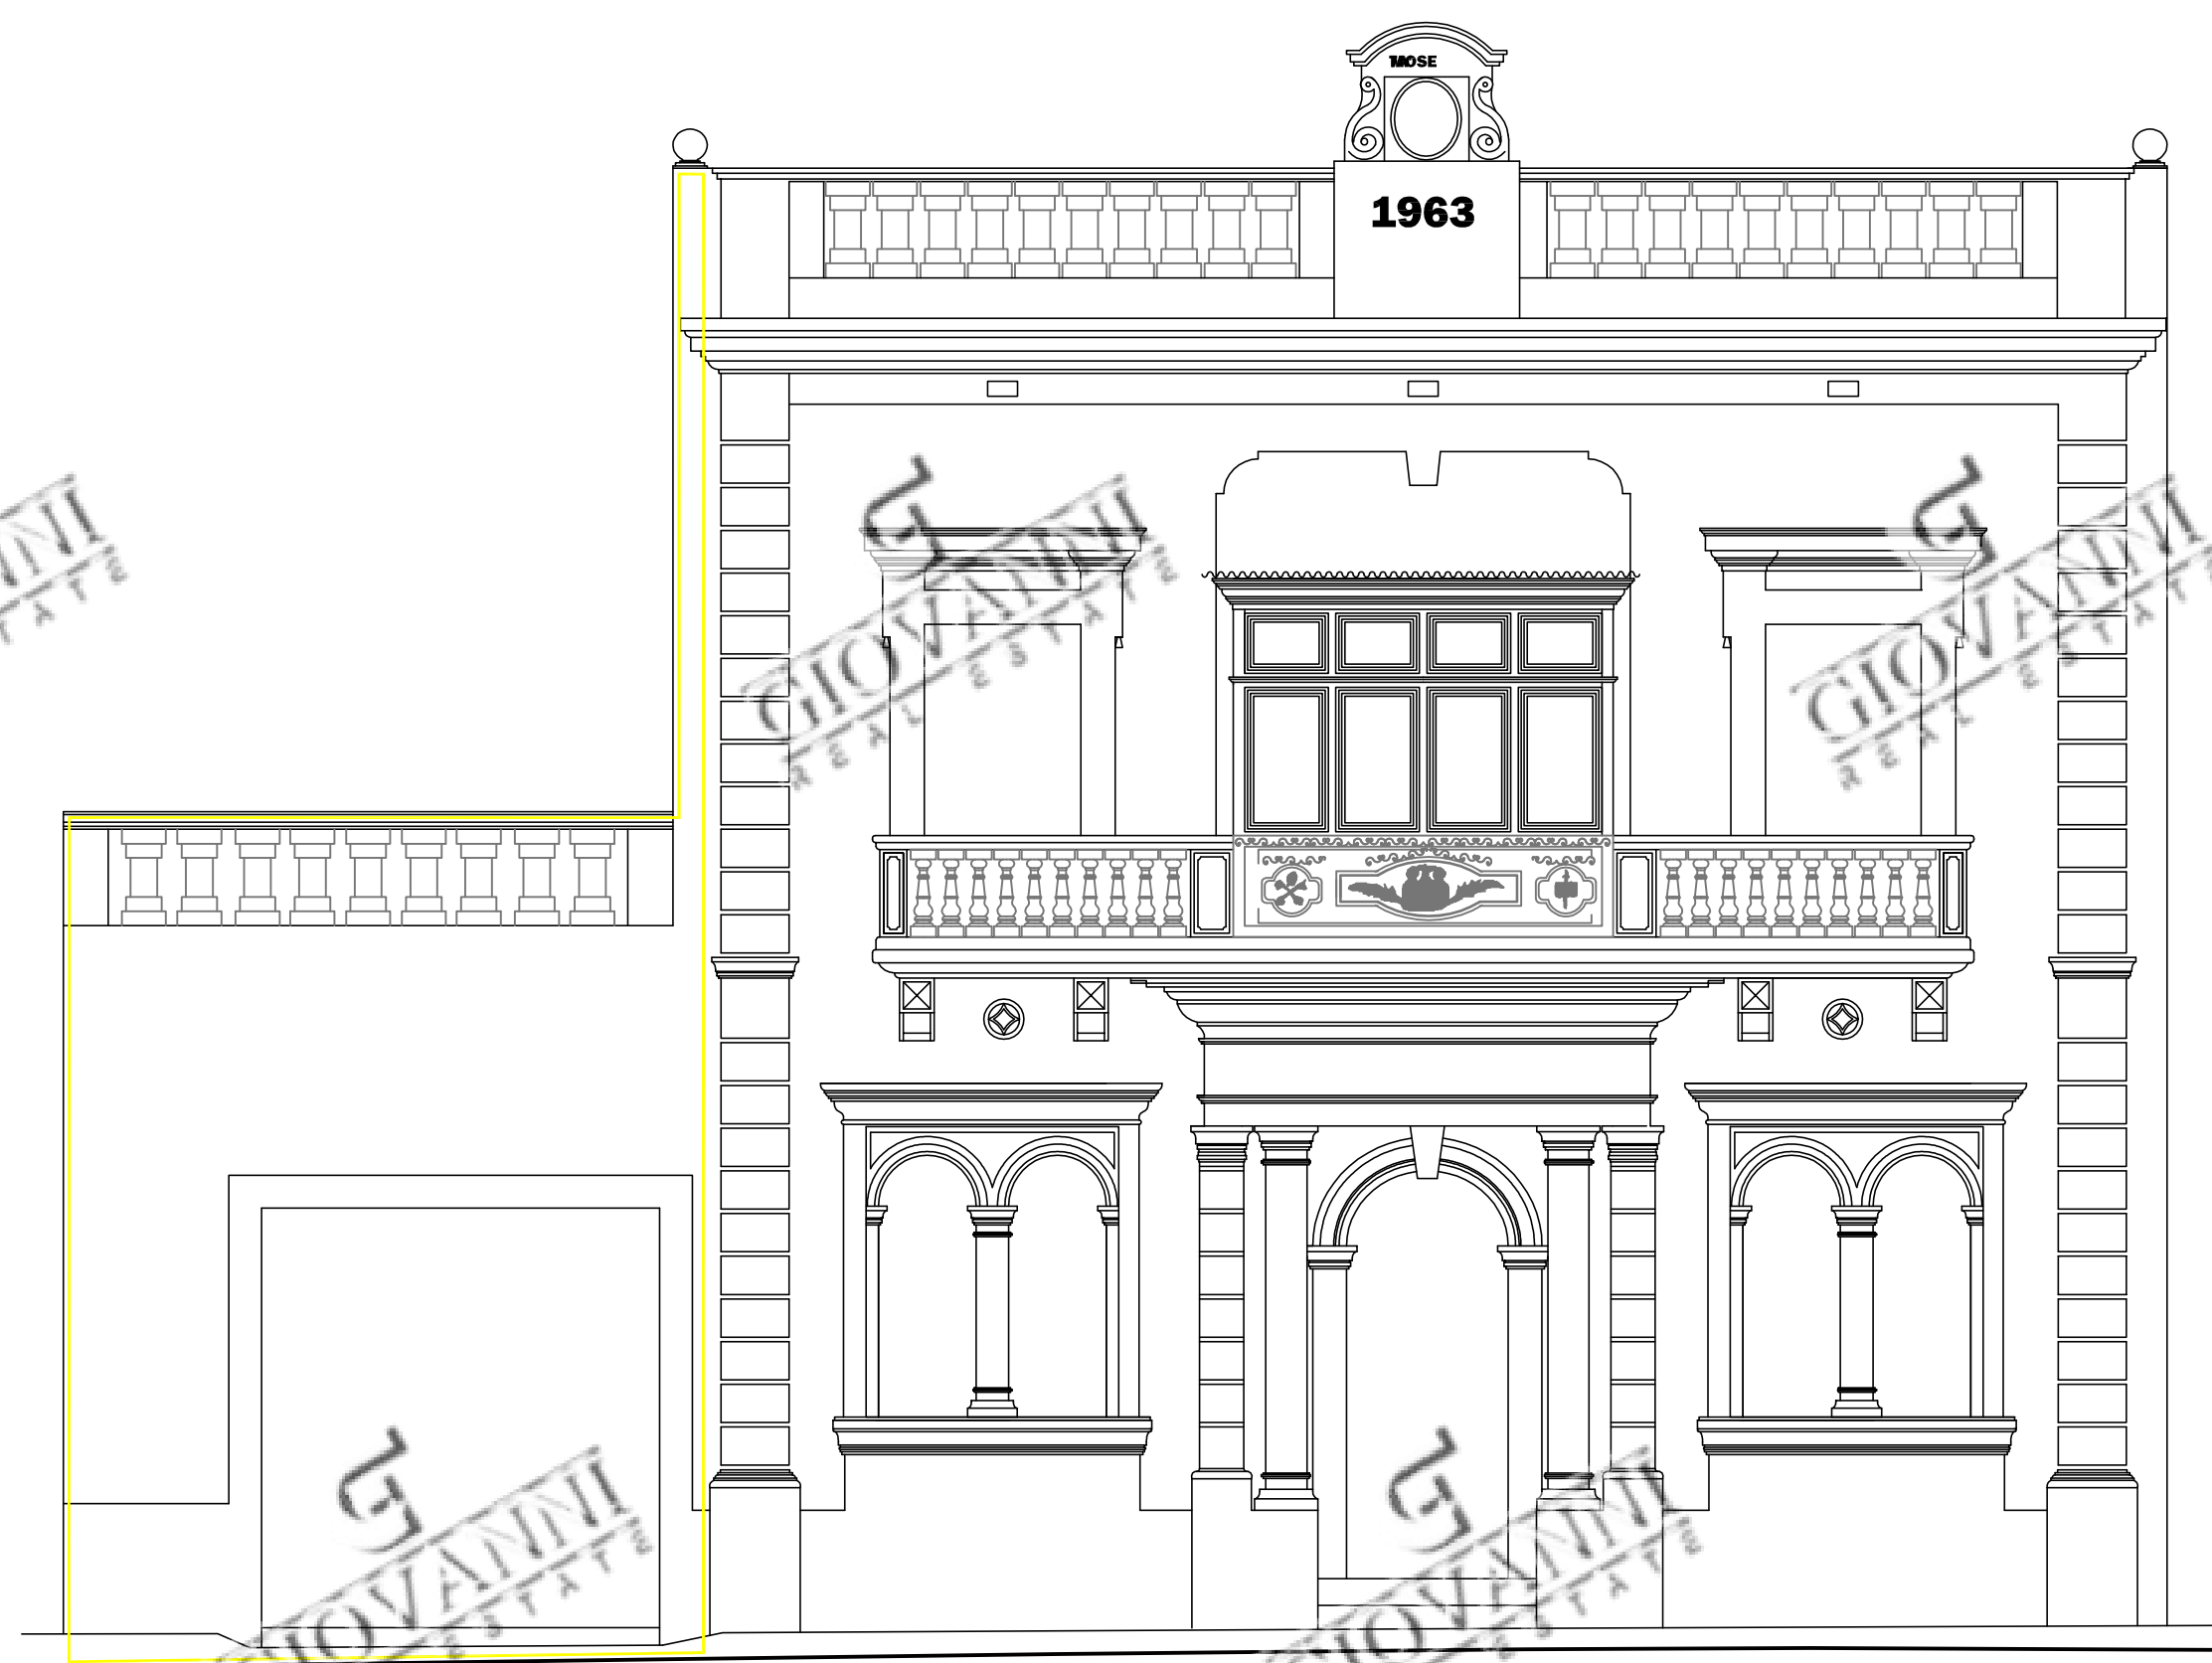

Front Elevation 1:50
pre-68



Front Elevation 1:50
pre-68 / As Proposed



Front Elevation 1:50
As Proposed (Clean copy)

Existing retained Facade painted stone color
Timber apertures painted as per G52 of DC15
Setback floor and reconstructed part of facade franka stone