




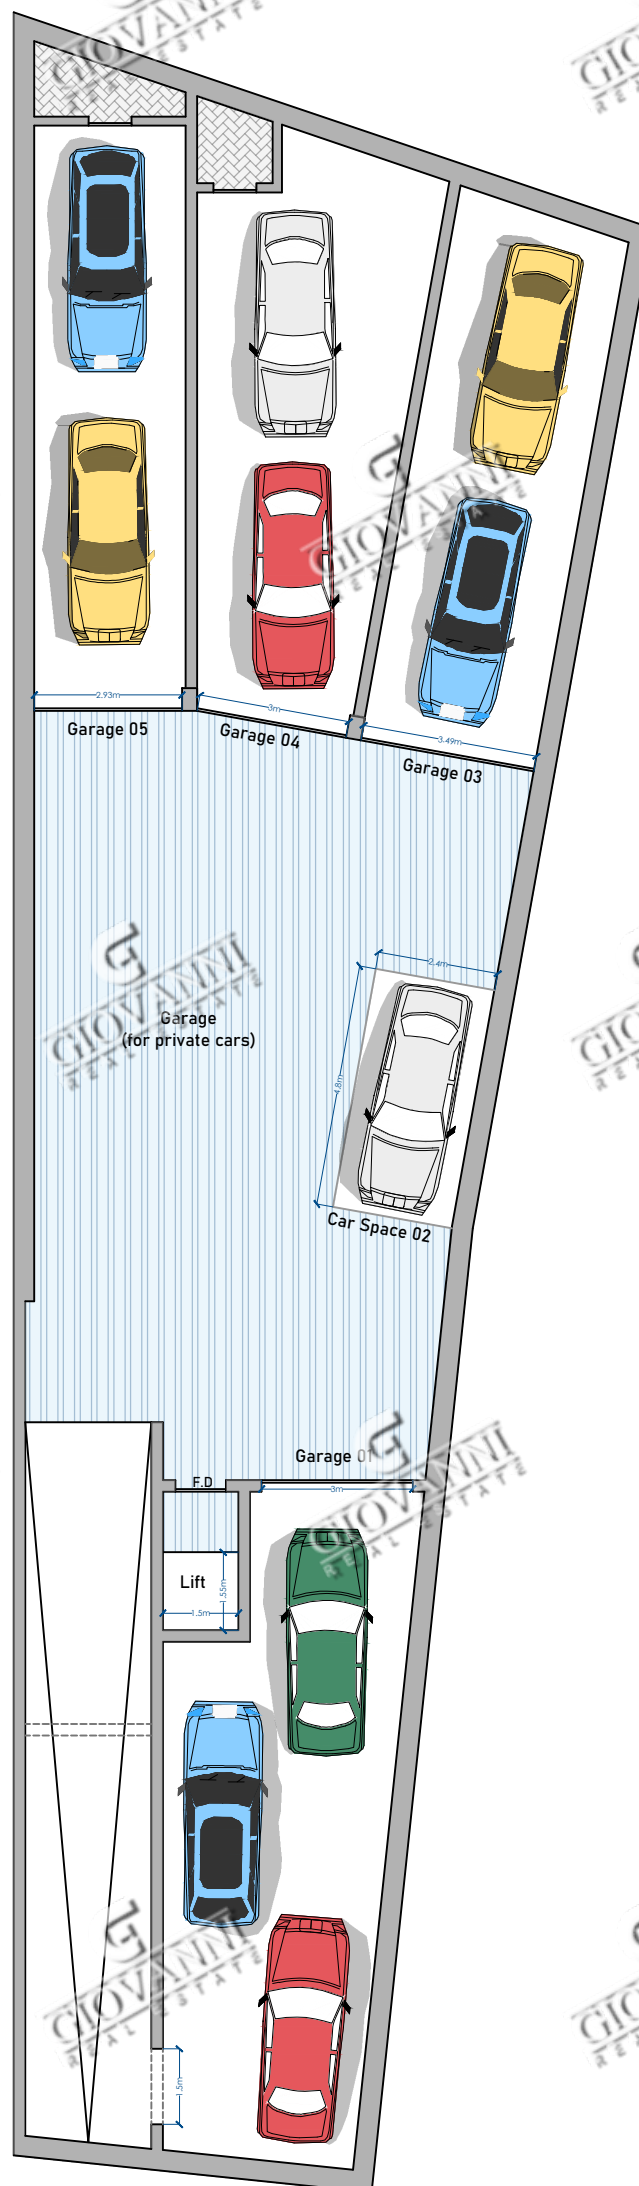

Proposed Basement
Scale 1:150

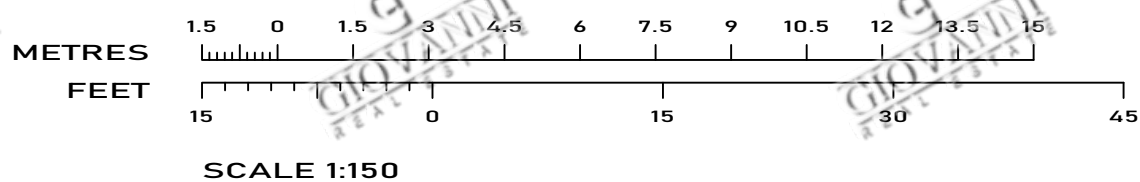


GFA details		
Unit No.	Internal	External
01	202.6 sqm	142.2 sqm

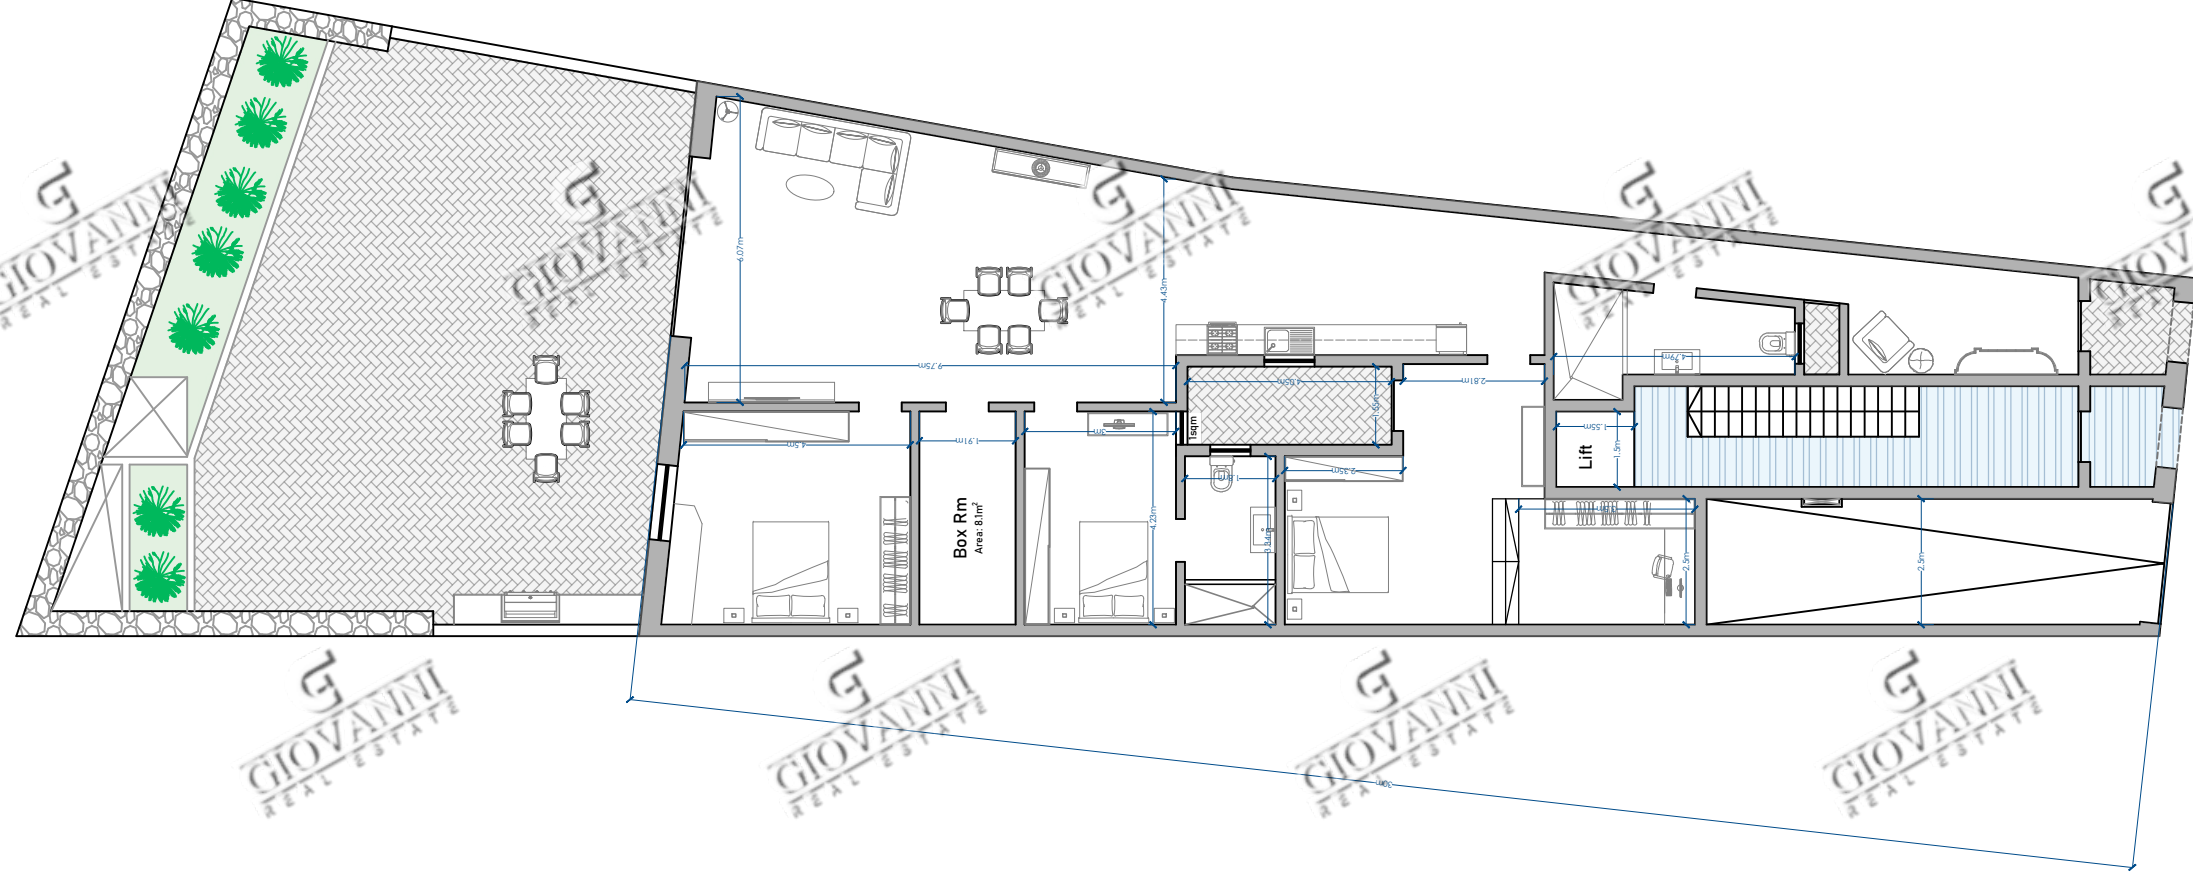


Proposed Ground Floor

Scale 1:150

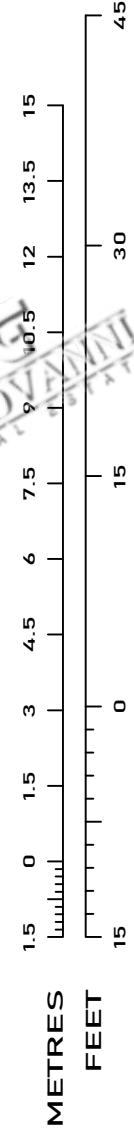


SCALE 1:150


GFA details		
Unit No.	Internal	External
02,04,06	123.4 sqm	9.6 sqm
03,05,07	123.4 sqm	10.3 sqm

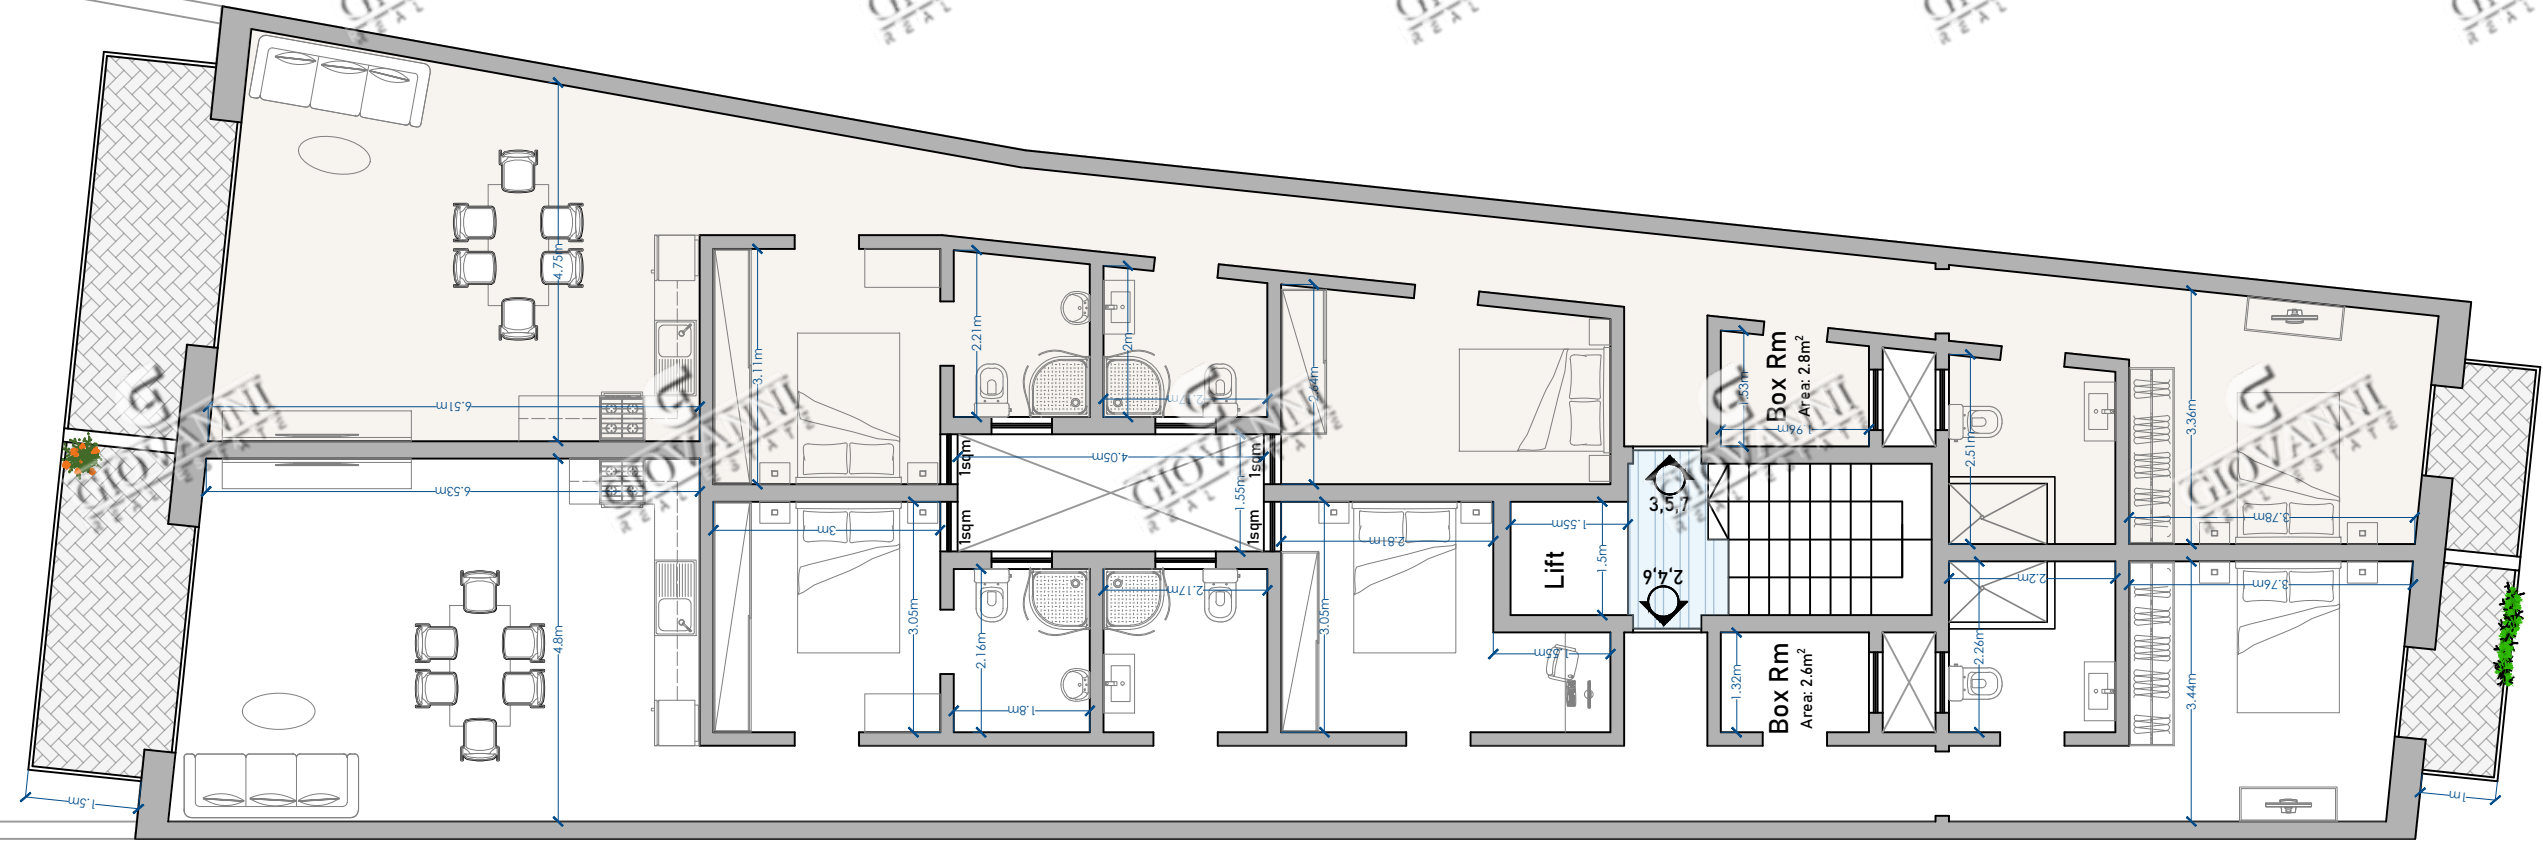

Proposed 1st, 2nd & 3rd Floors
Scale 1:100

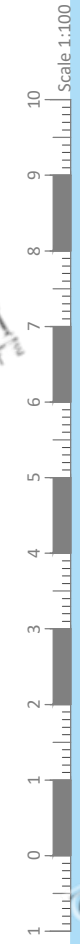

GFA details			
Unit No.	Internal	External	
08	88.5 sqm	33.4 sqm	
09	90.9 sqm	34.0 sqm	

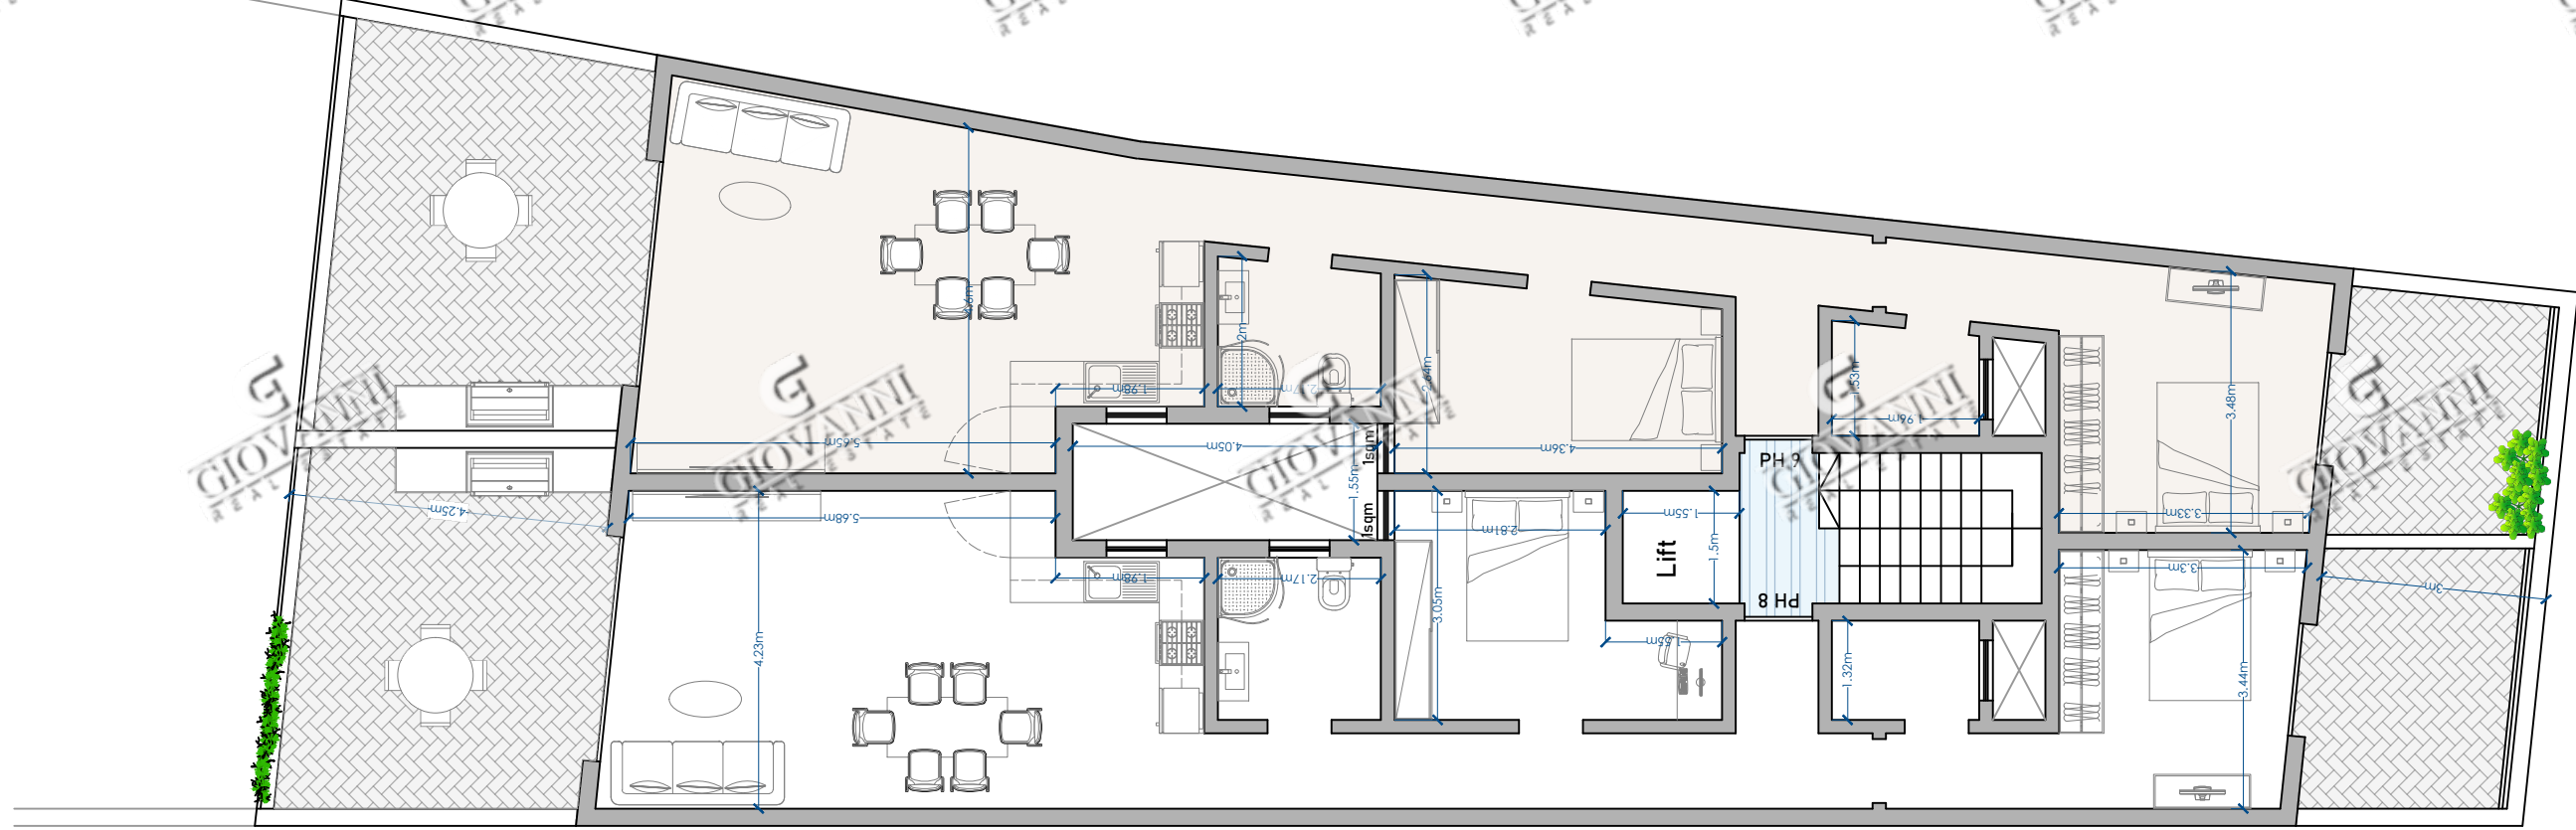

Proposed Receded Floor
Scale 1:100