




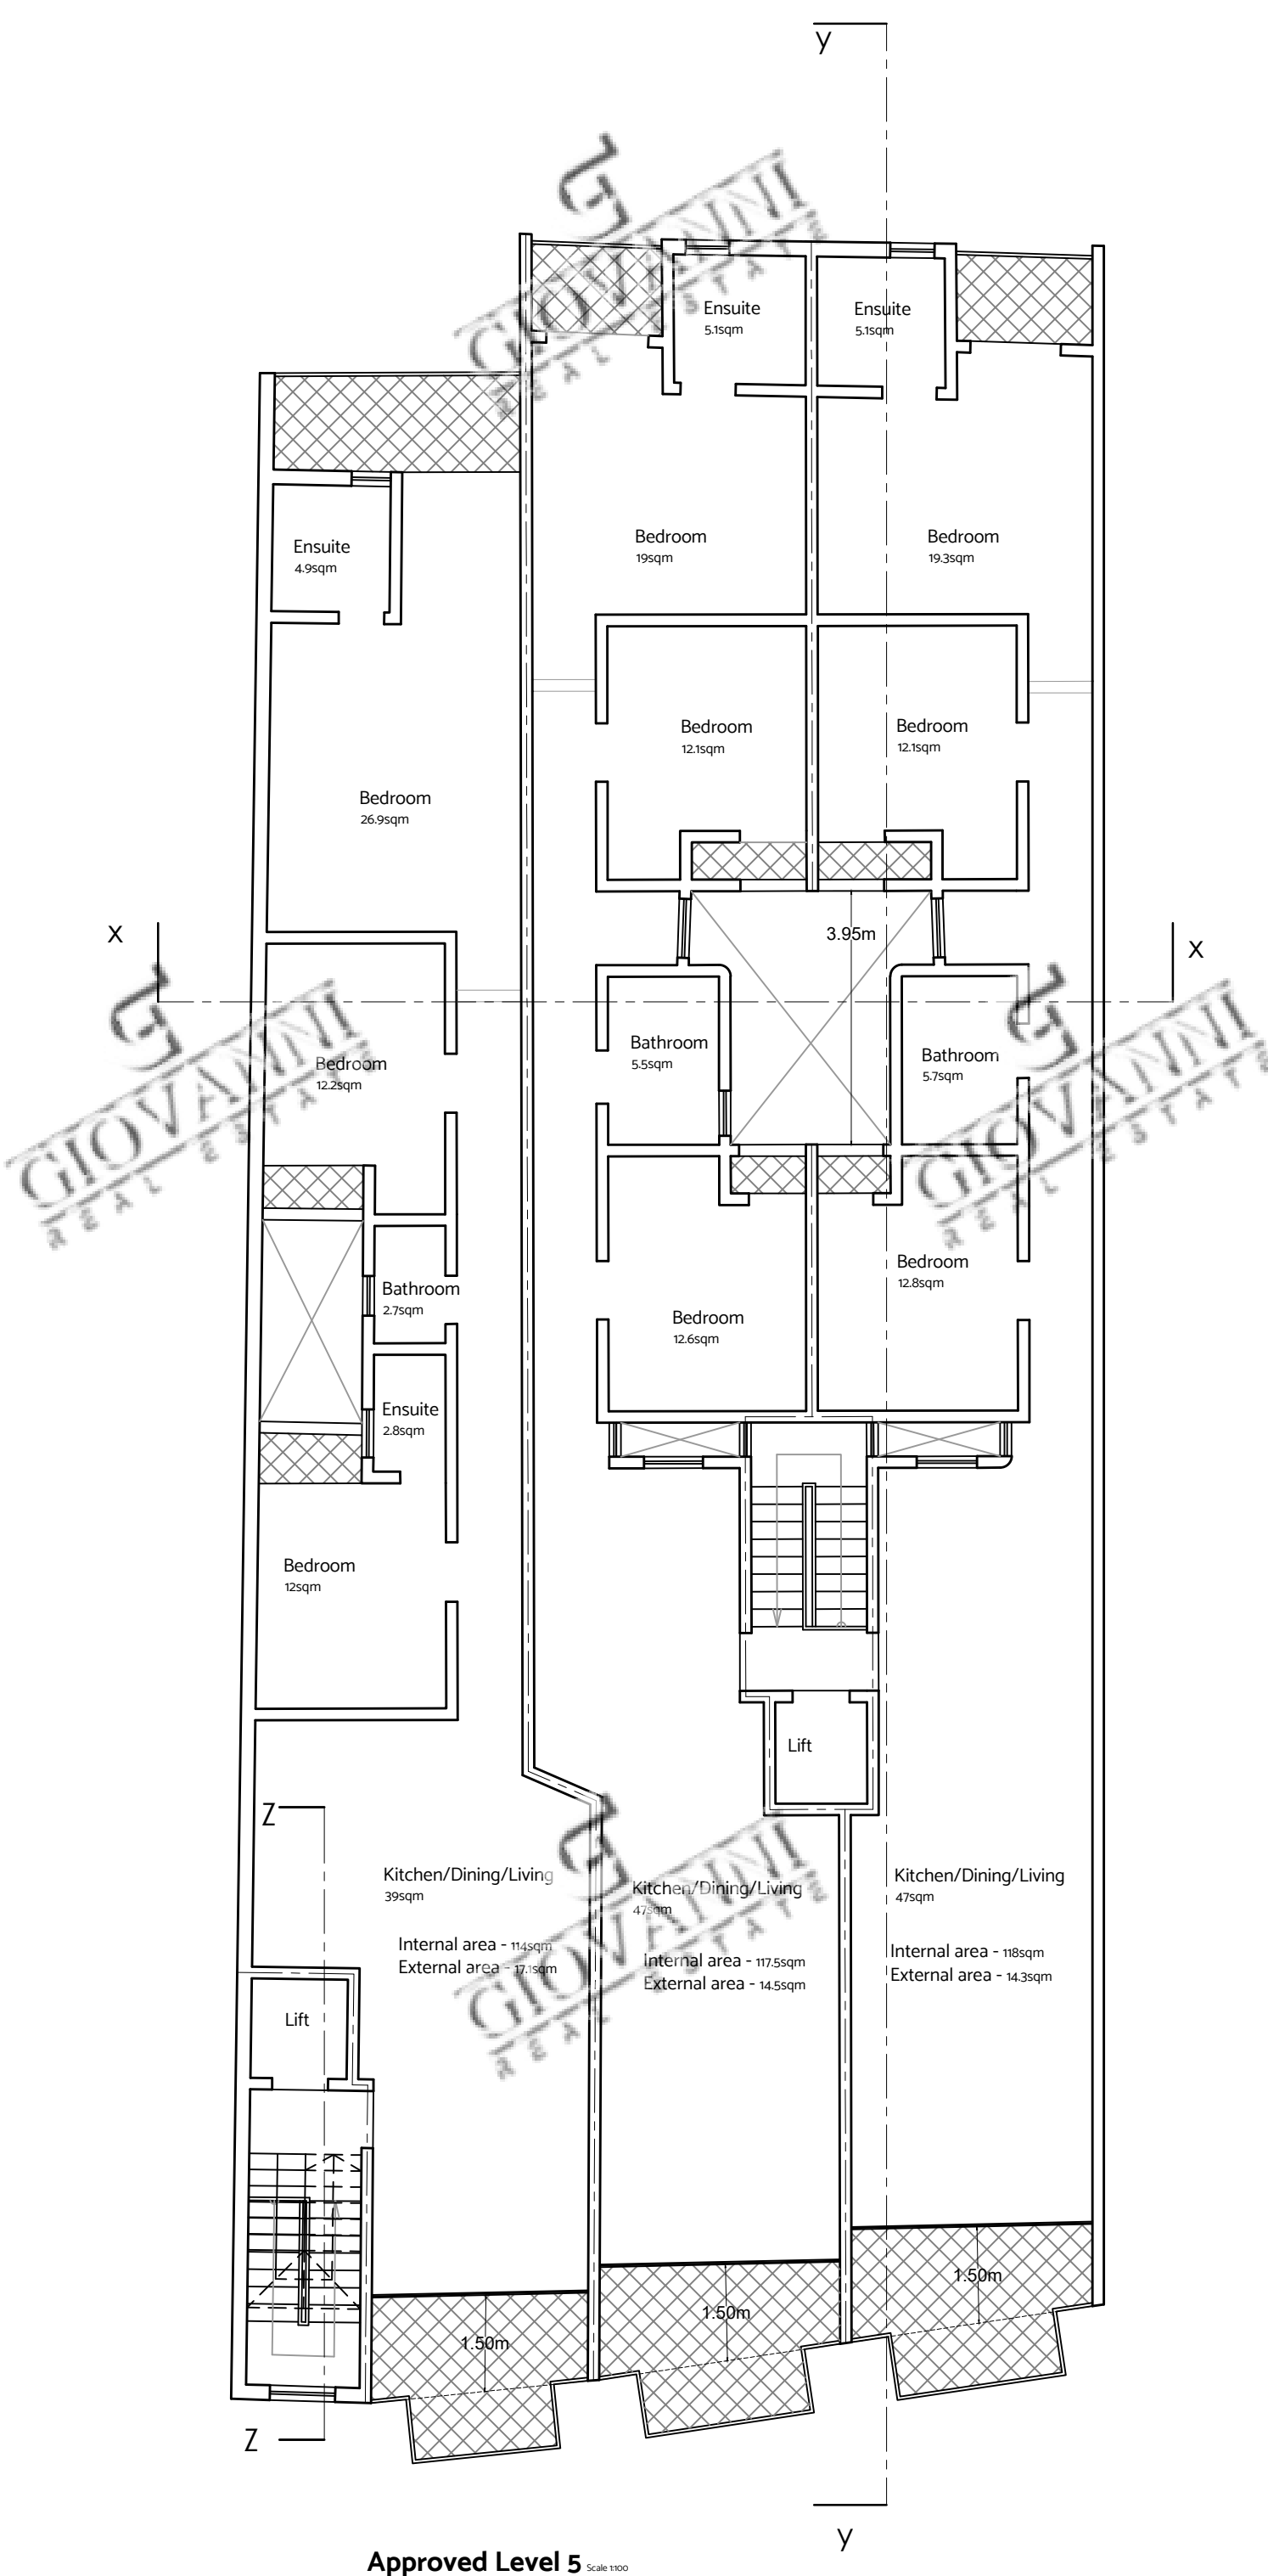

Approved Level 5 Scale 1:100

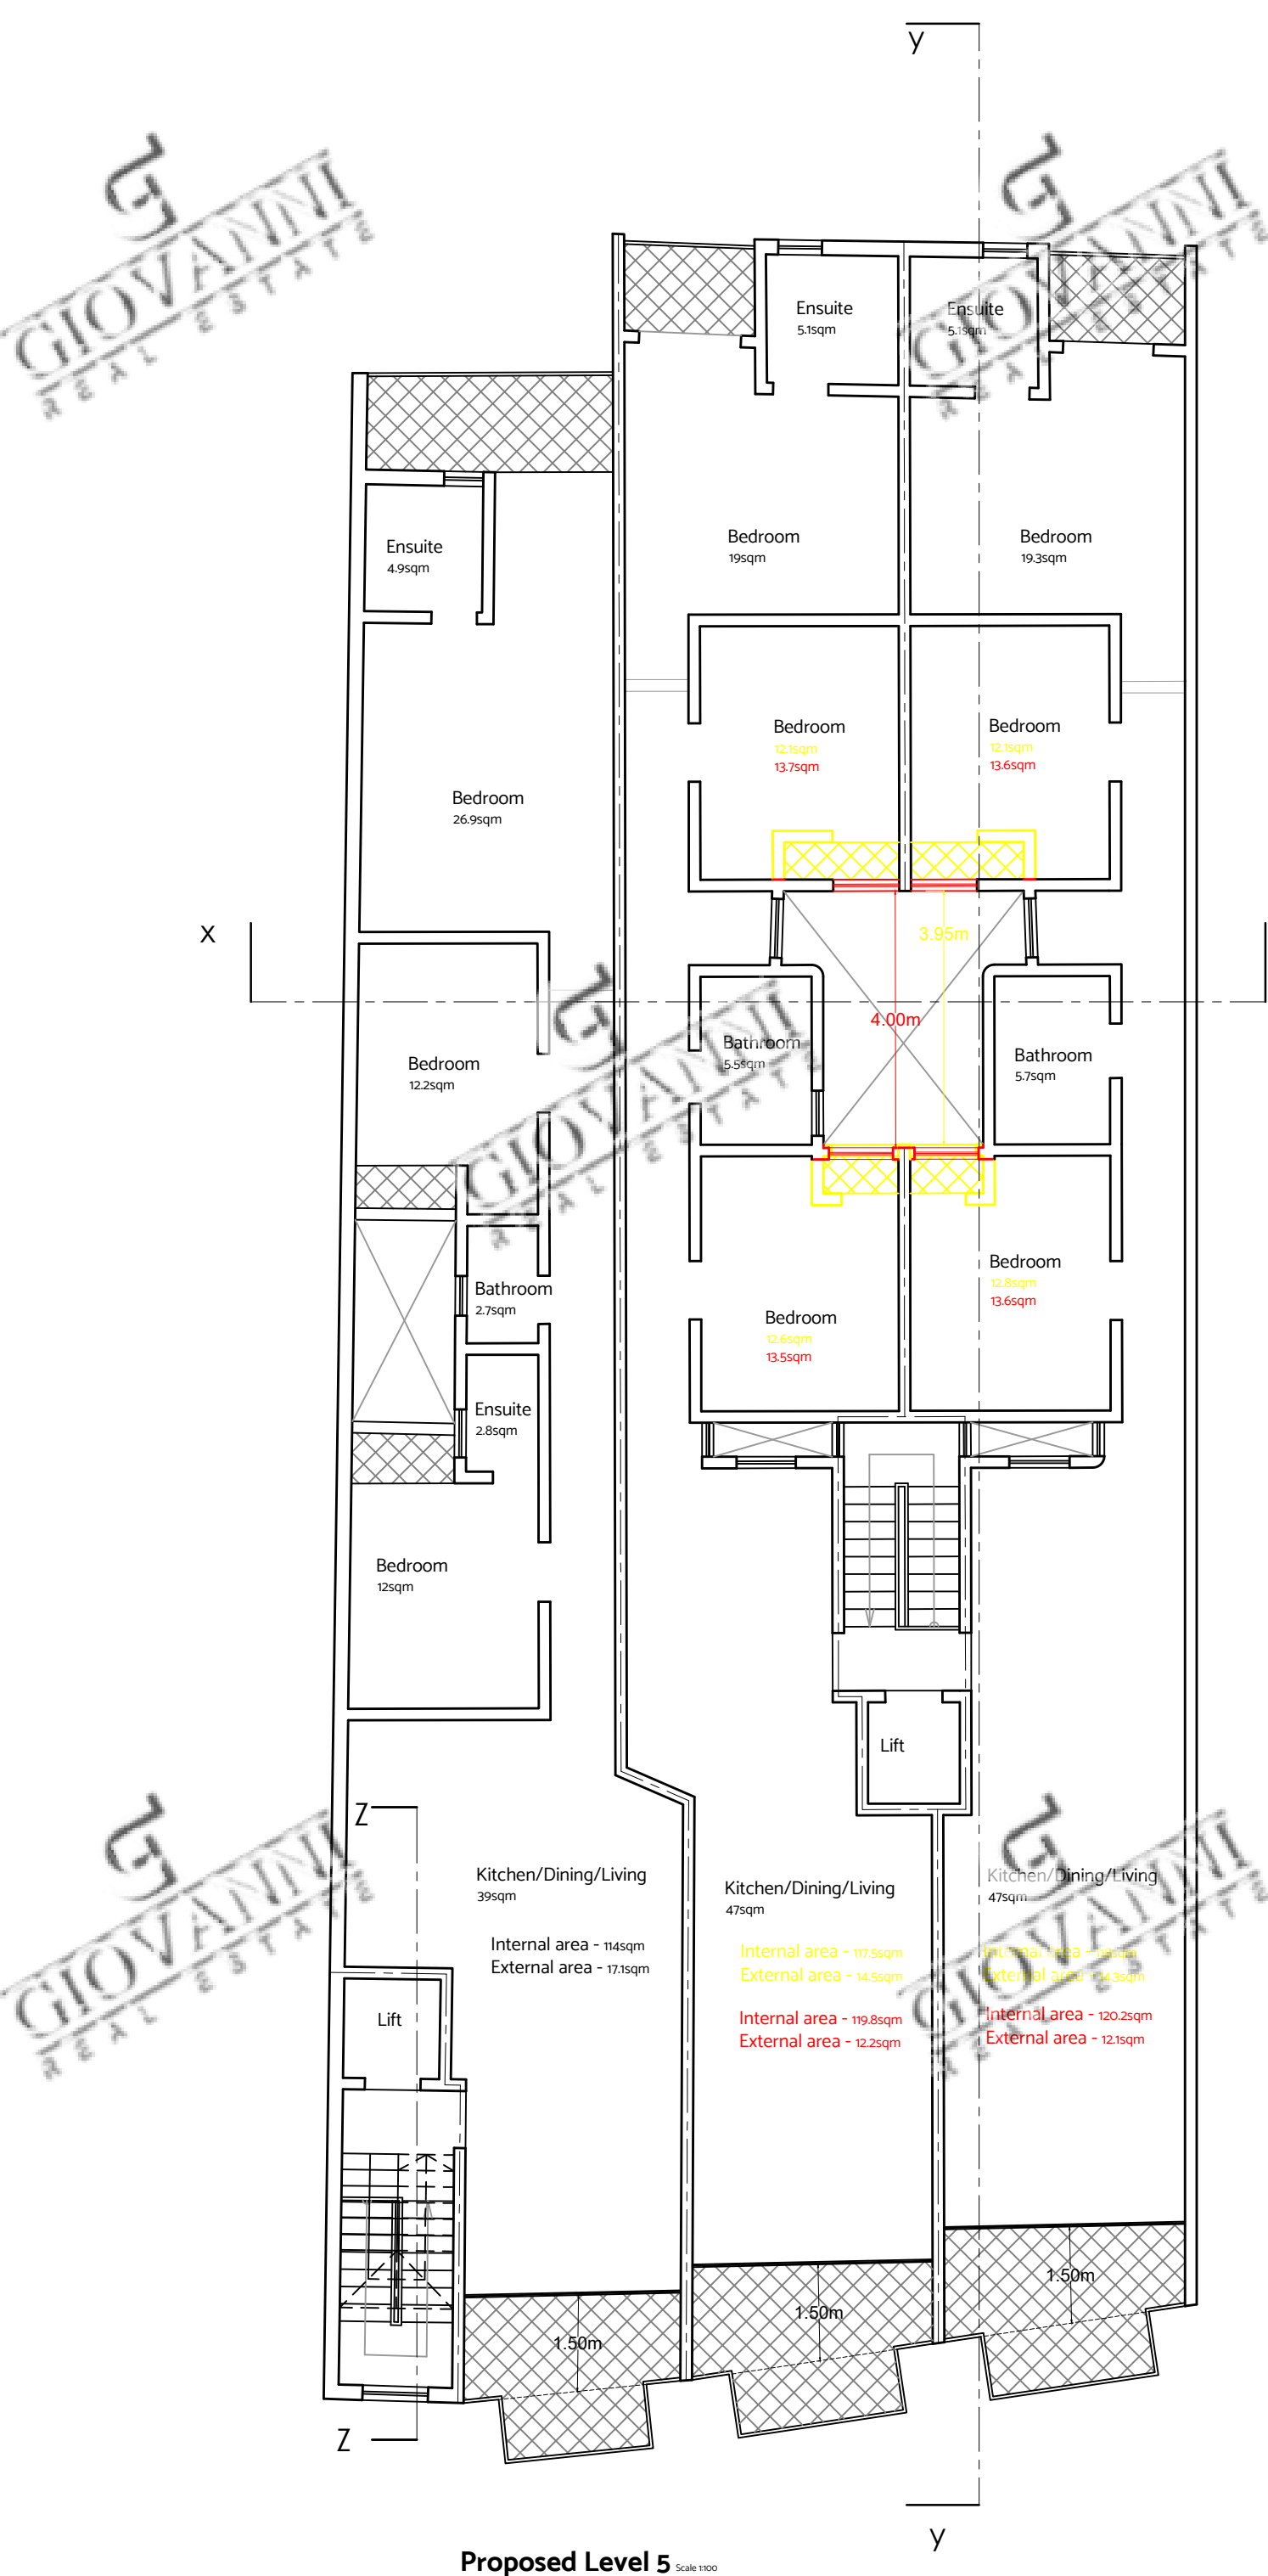

Proposed Level 5 Scale 1:100

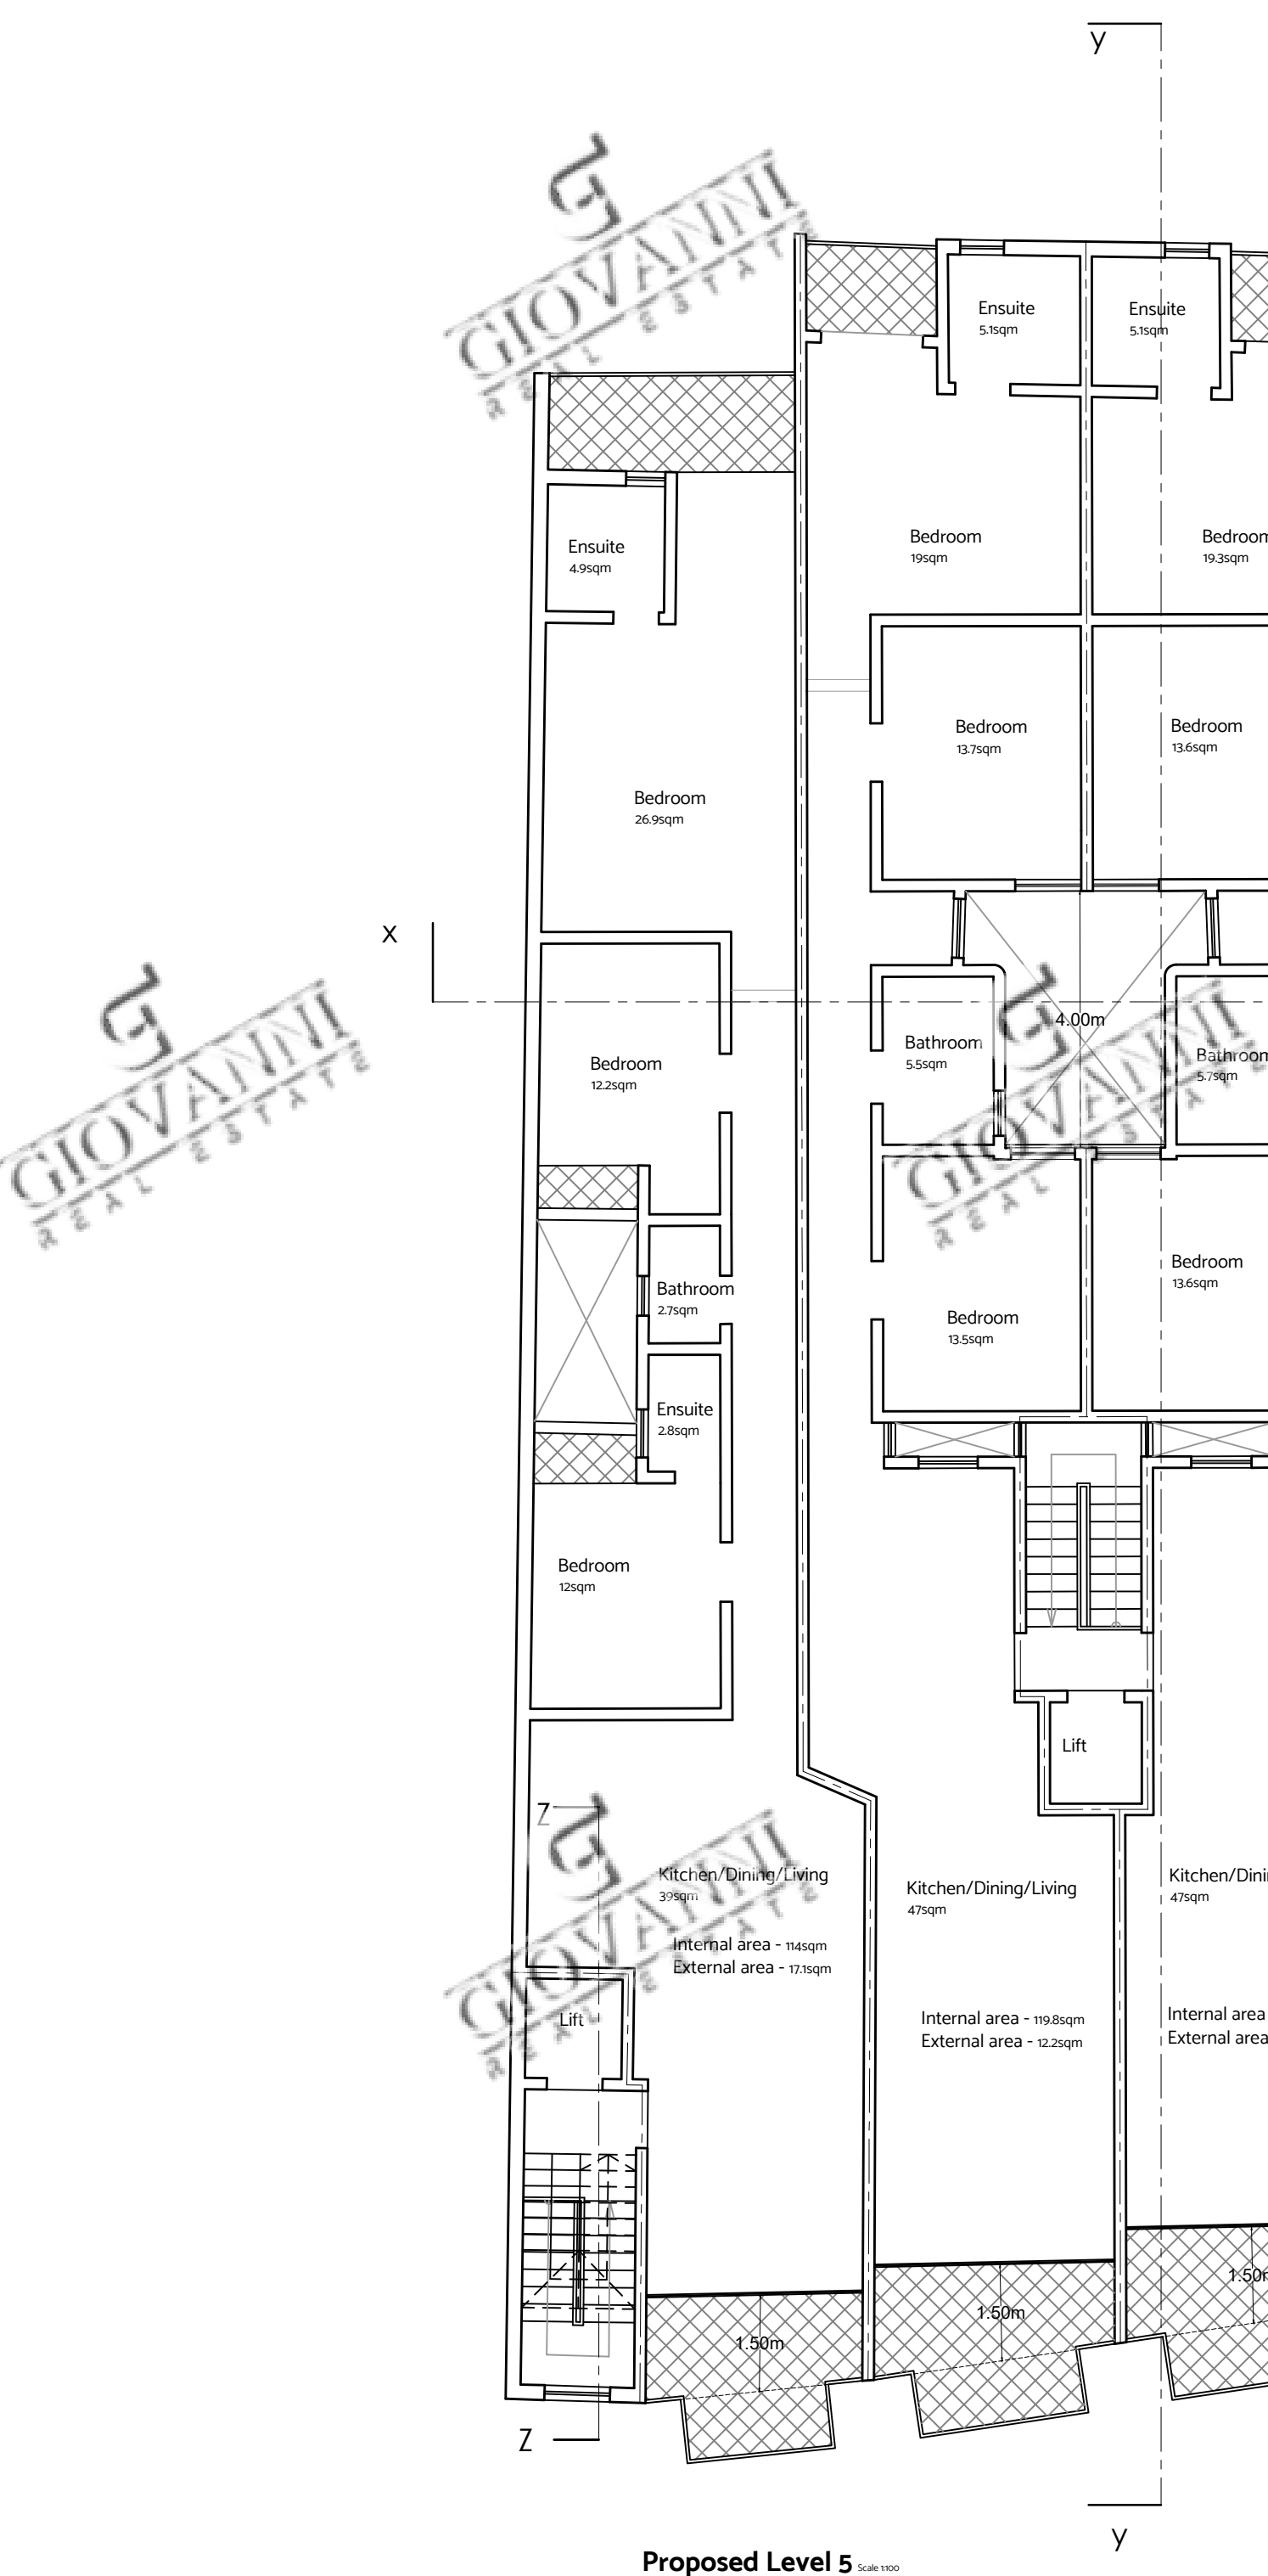

Proposed Level 5 Scale 1:100

Client Copy