



0 1 2 3 4 5 10 15 Mts 1 : 100

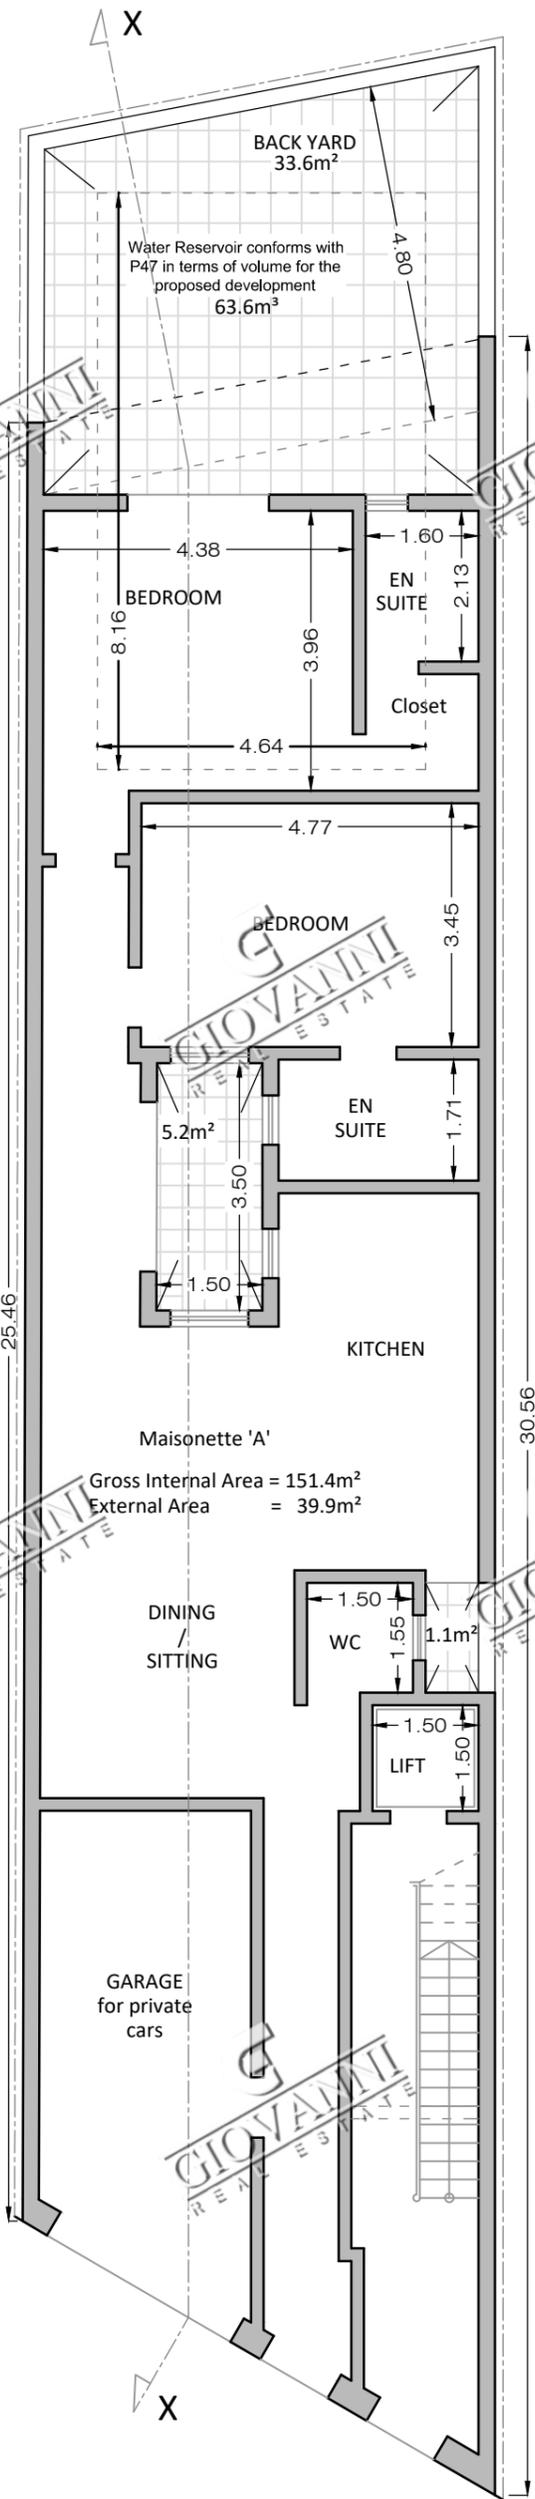


GROUND FLOOR
PROPOSED Scale 1:100

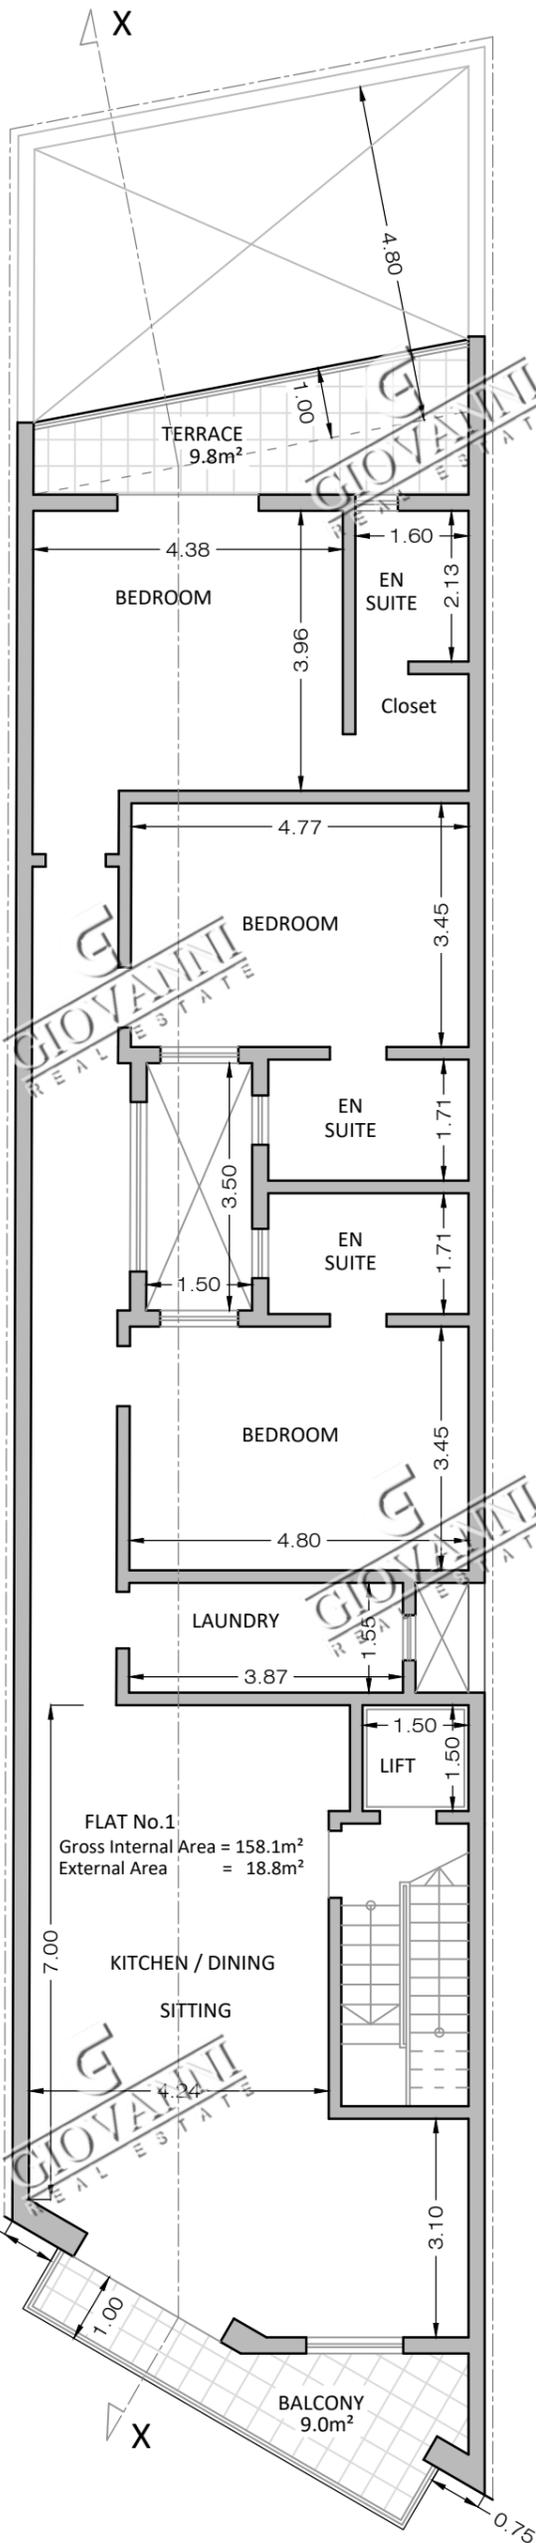


FIRST FLOOR
PROPOSED Scale 1:100

0 1 2 3 4 5 10 15 Mts 1 : 100

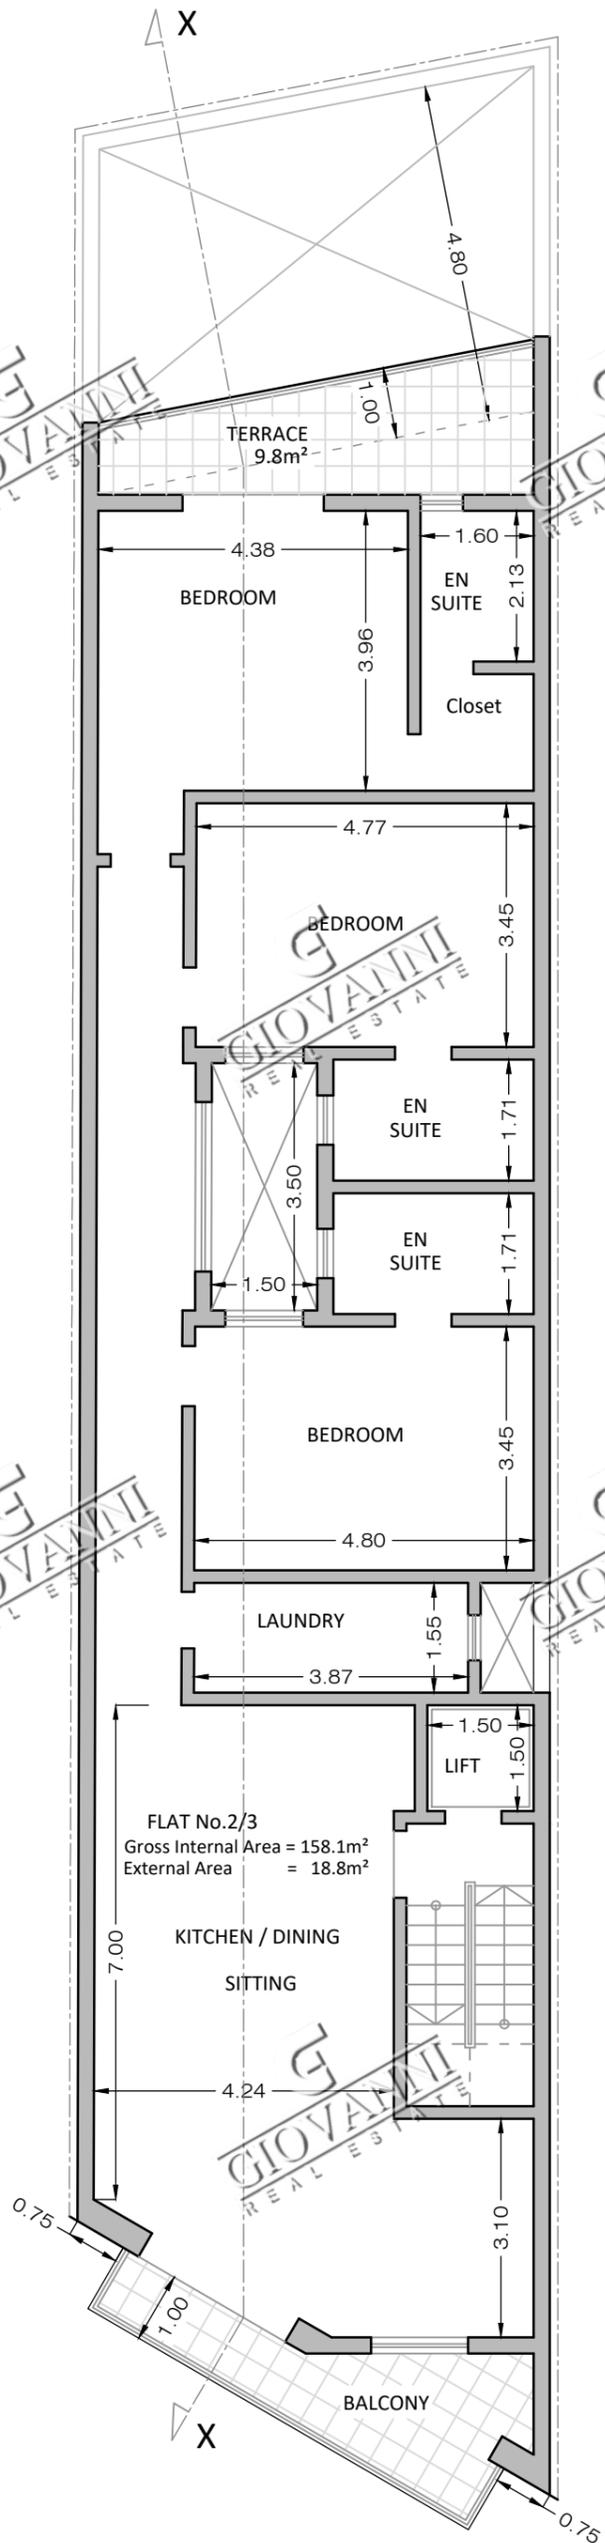

SECOND & THIRD FLOORS
PROPOSED Scale 1:100

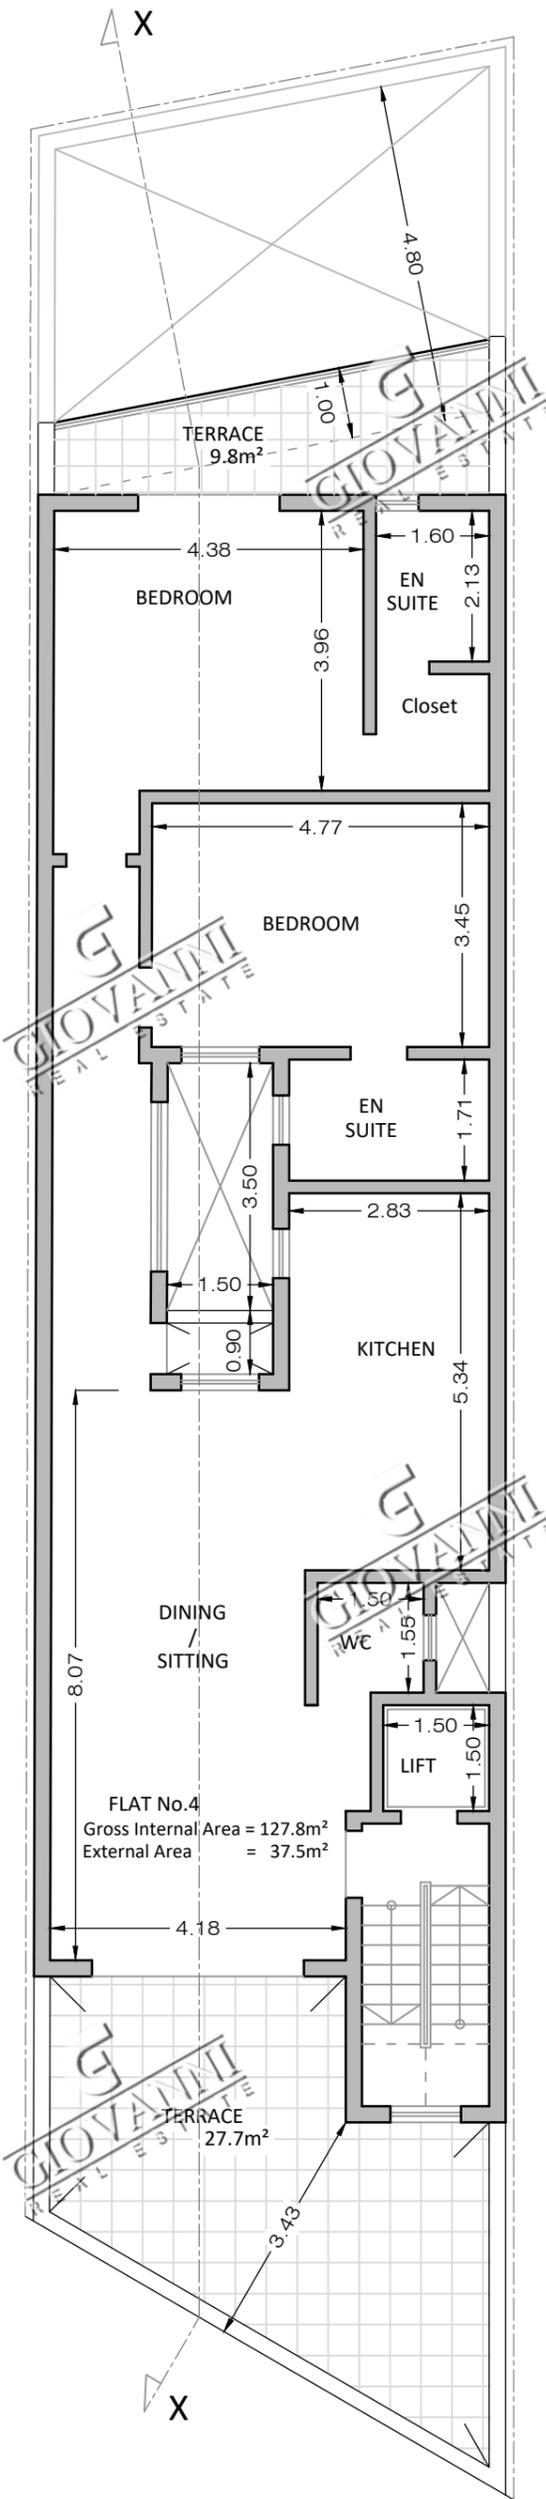

RECEDED FLOOR
PROPOSED Scale 1:100