




Proposed Receded Floor
scale 1:100

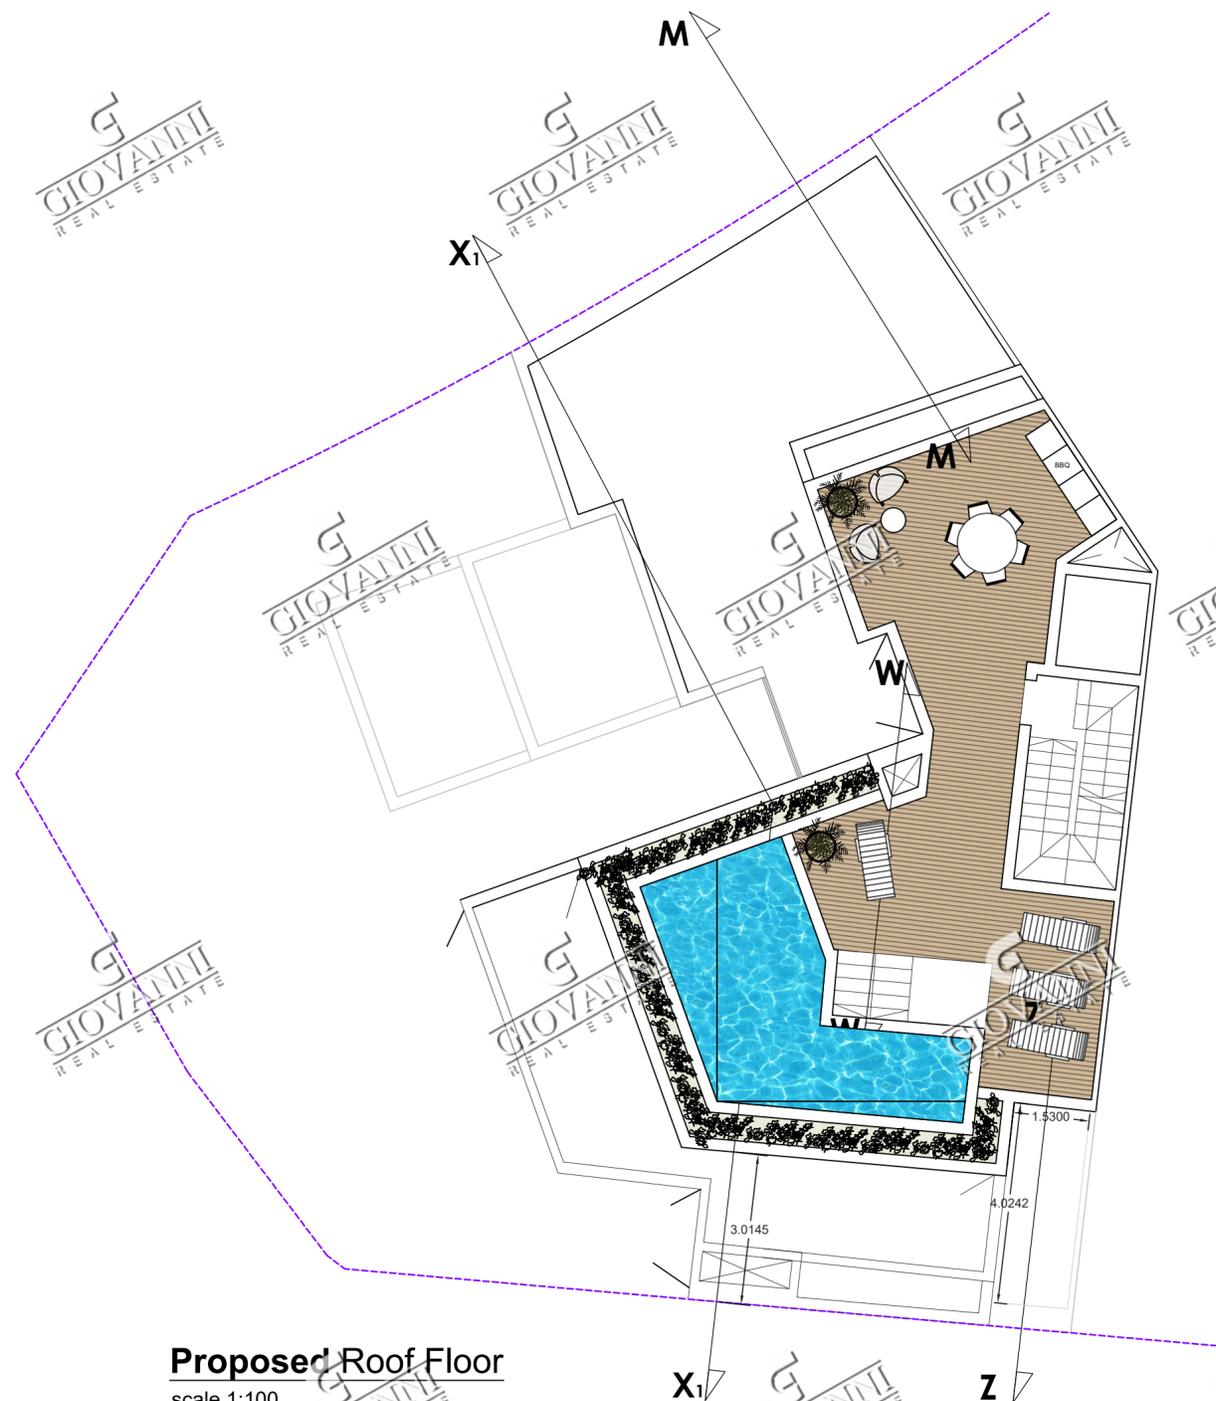

Proposed Roof Floor
scale 1:100