

Notes:




- Demolition proposed
- Proposed construction



Copyright teddiebusuttill 2010


Drawing Title:

GROUND FLOOR

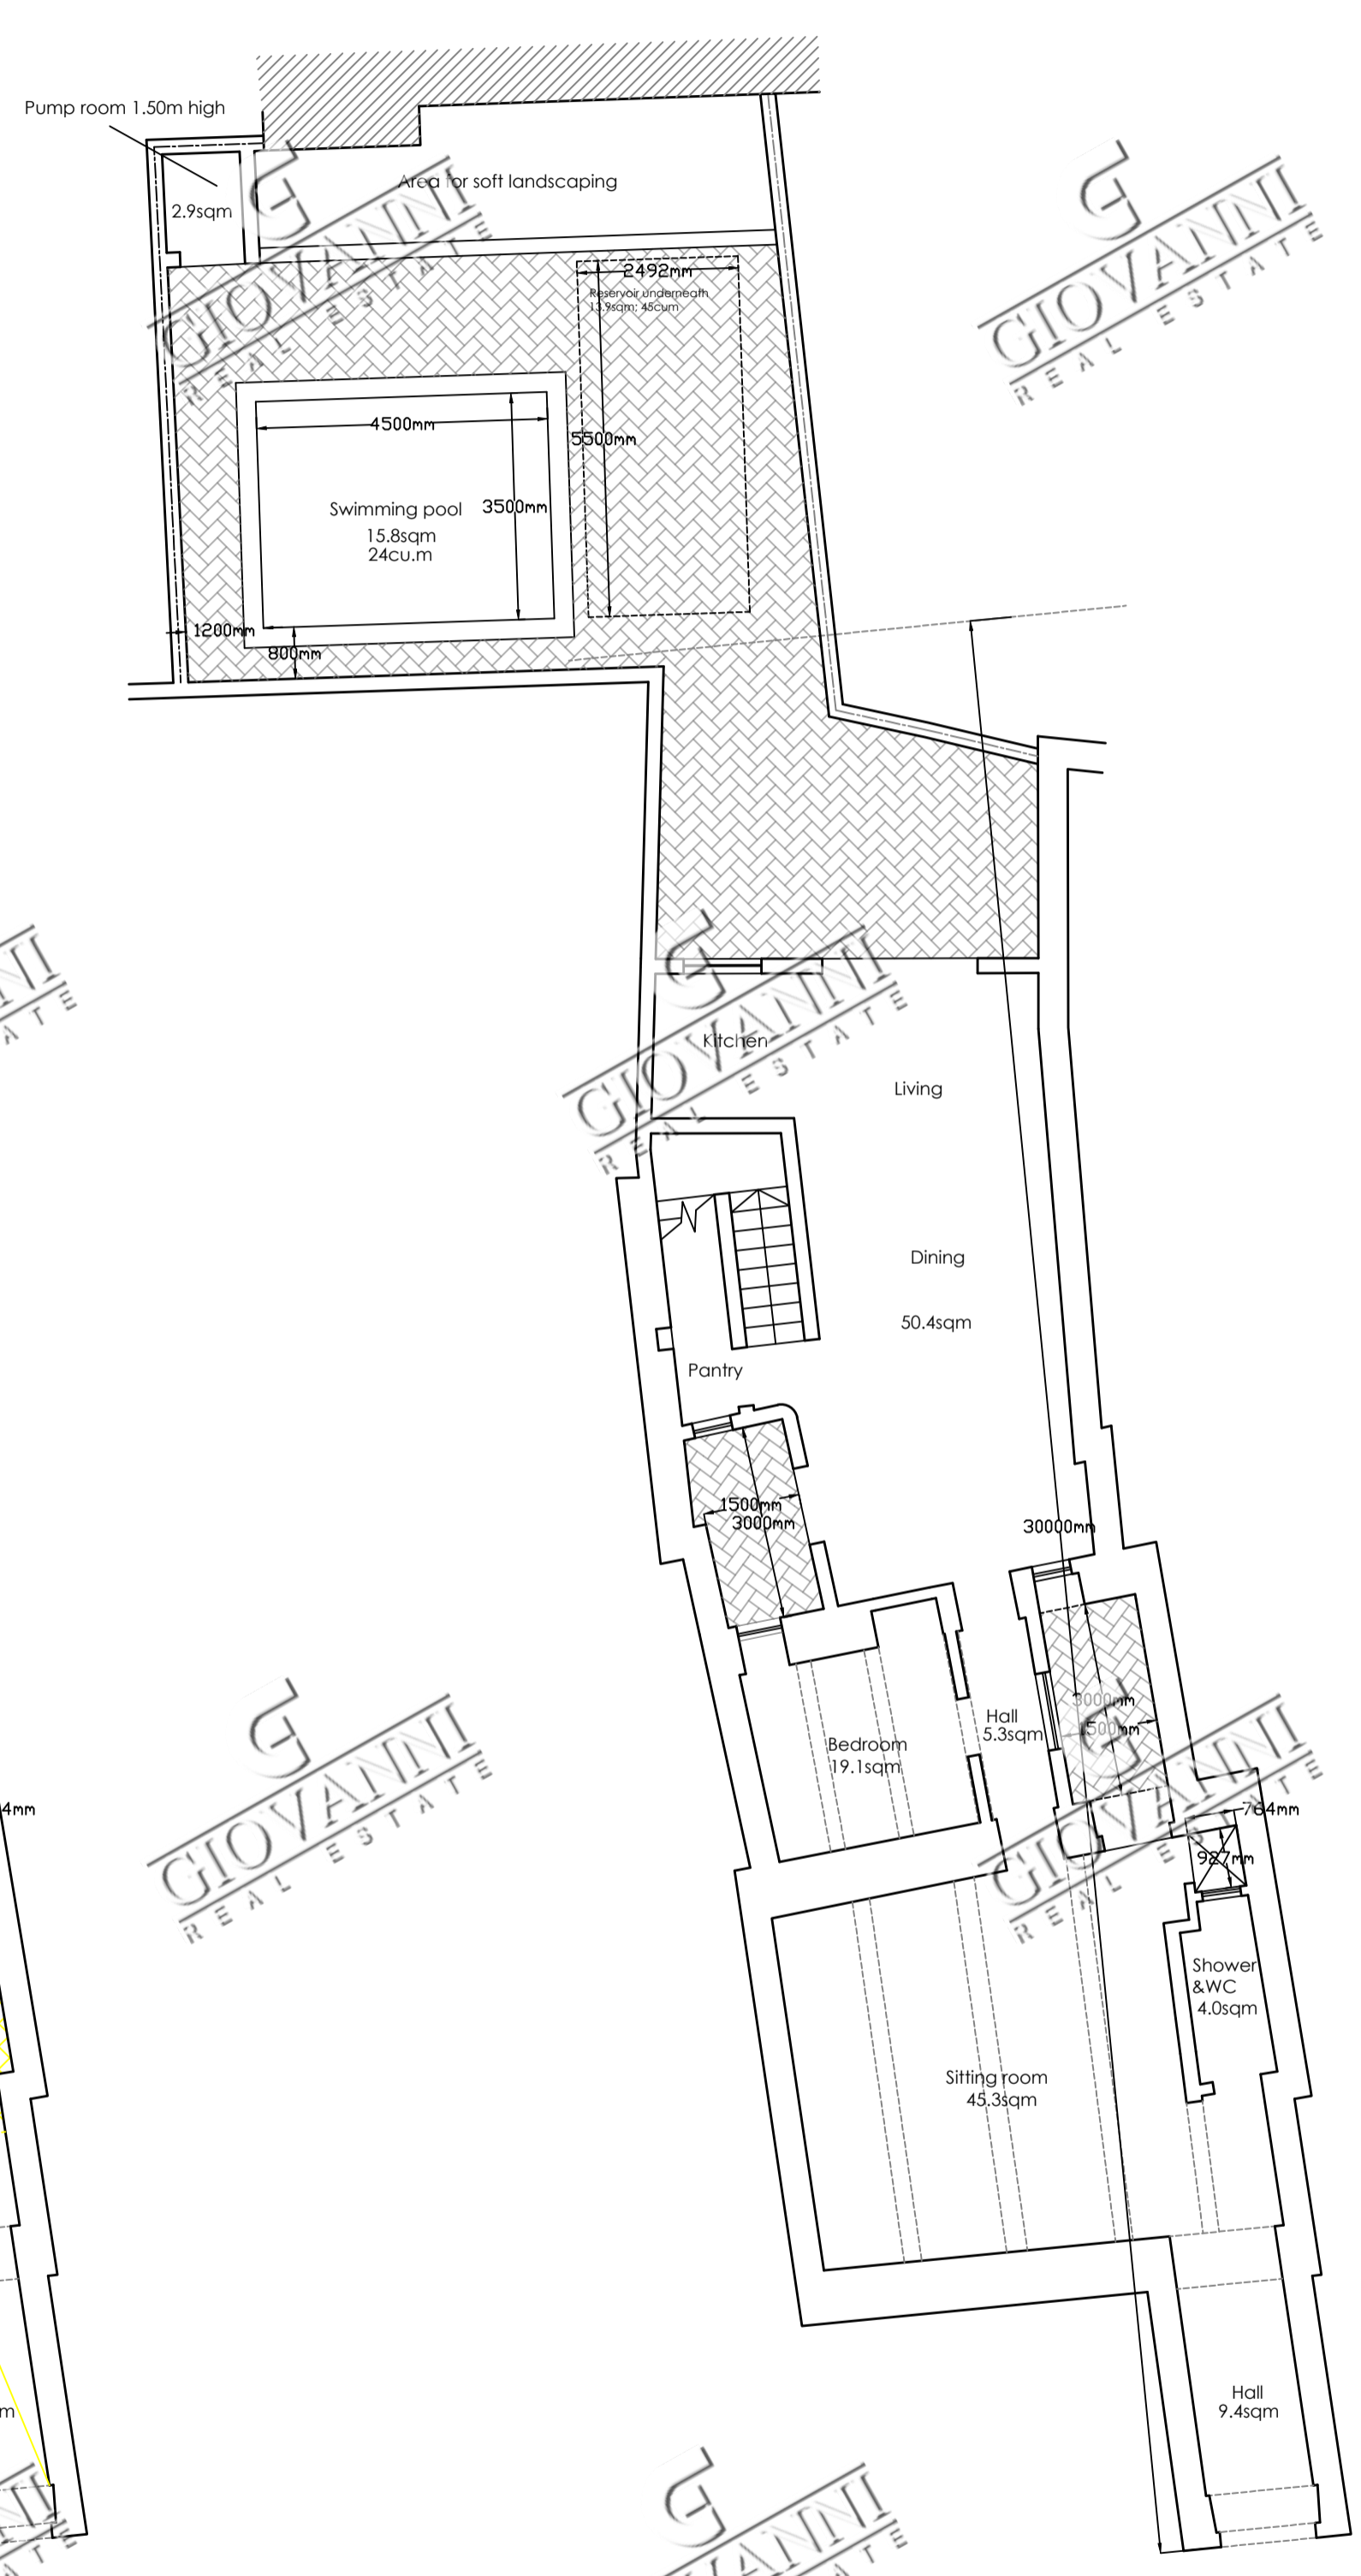
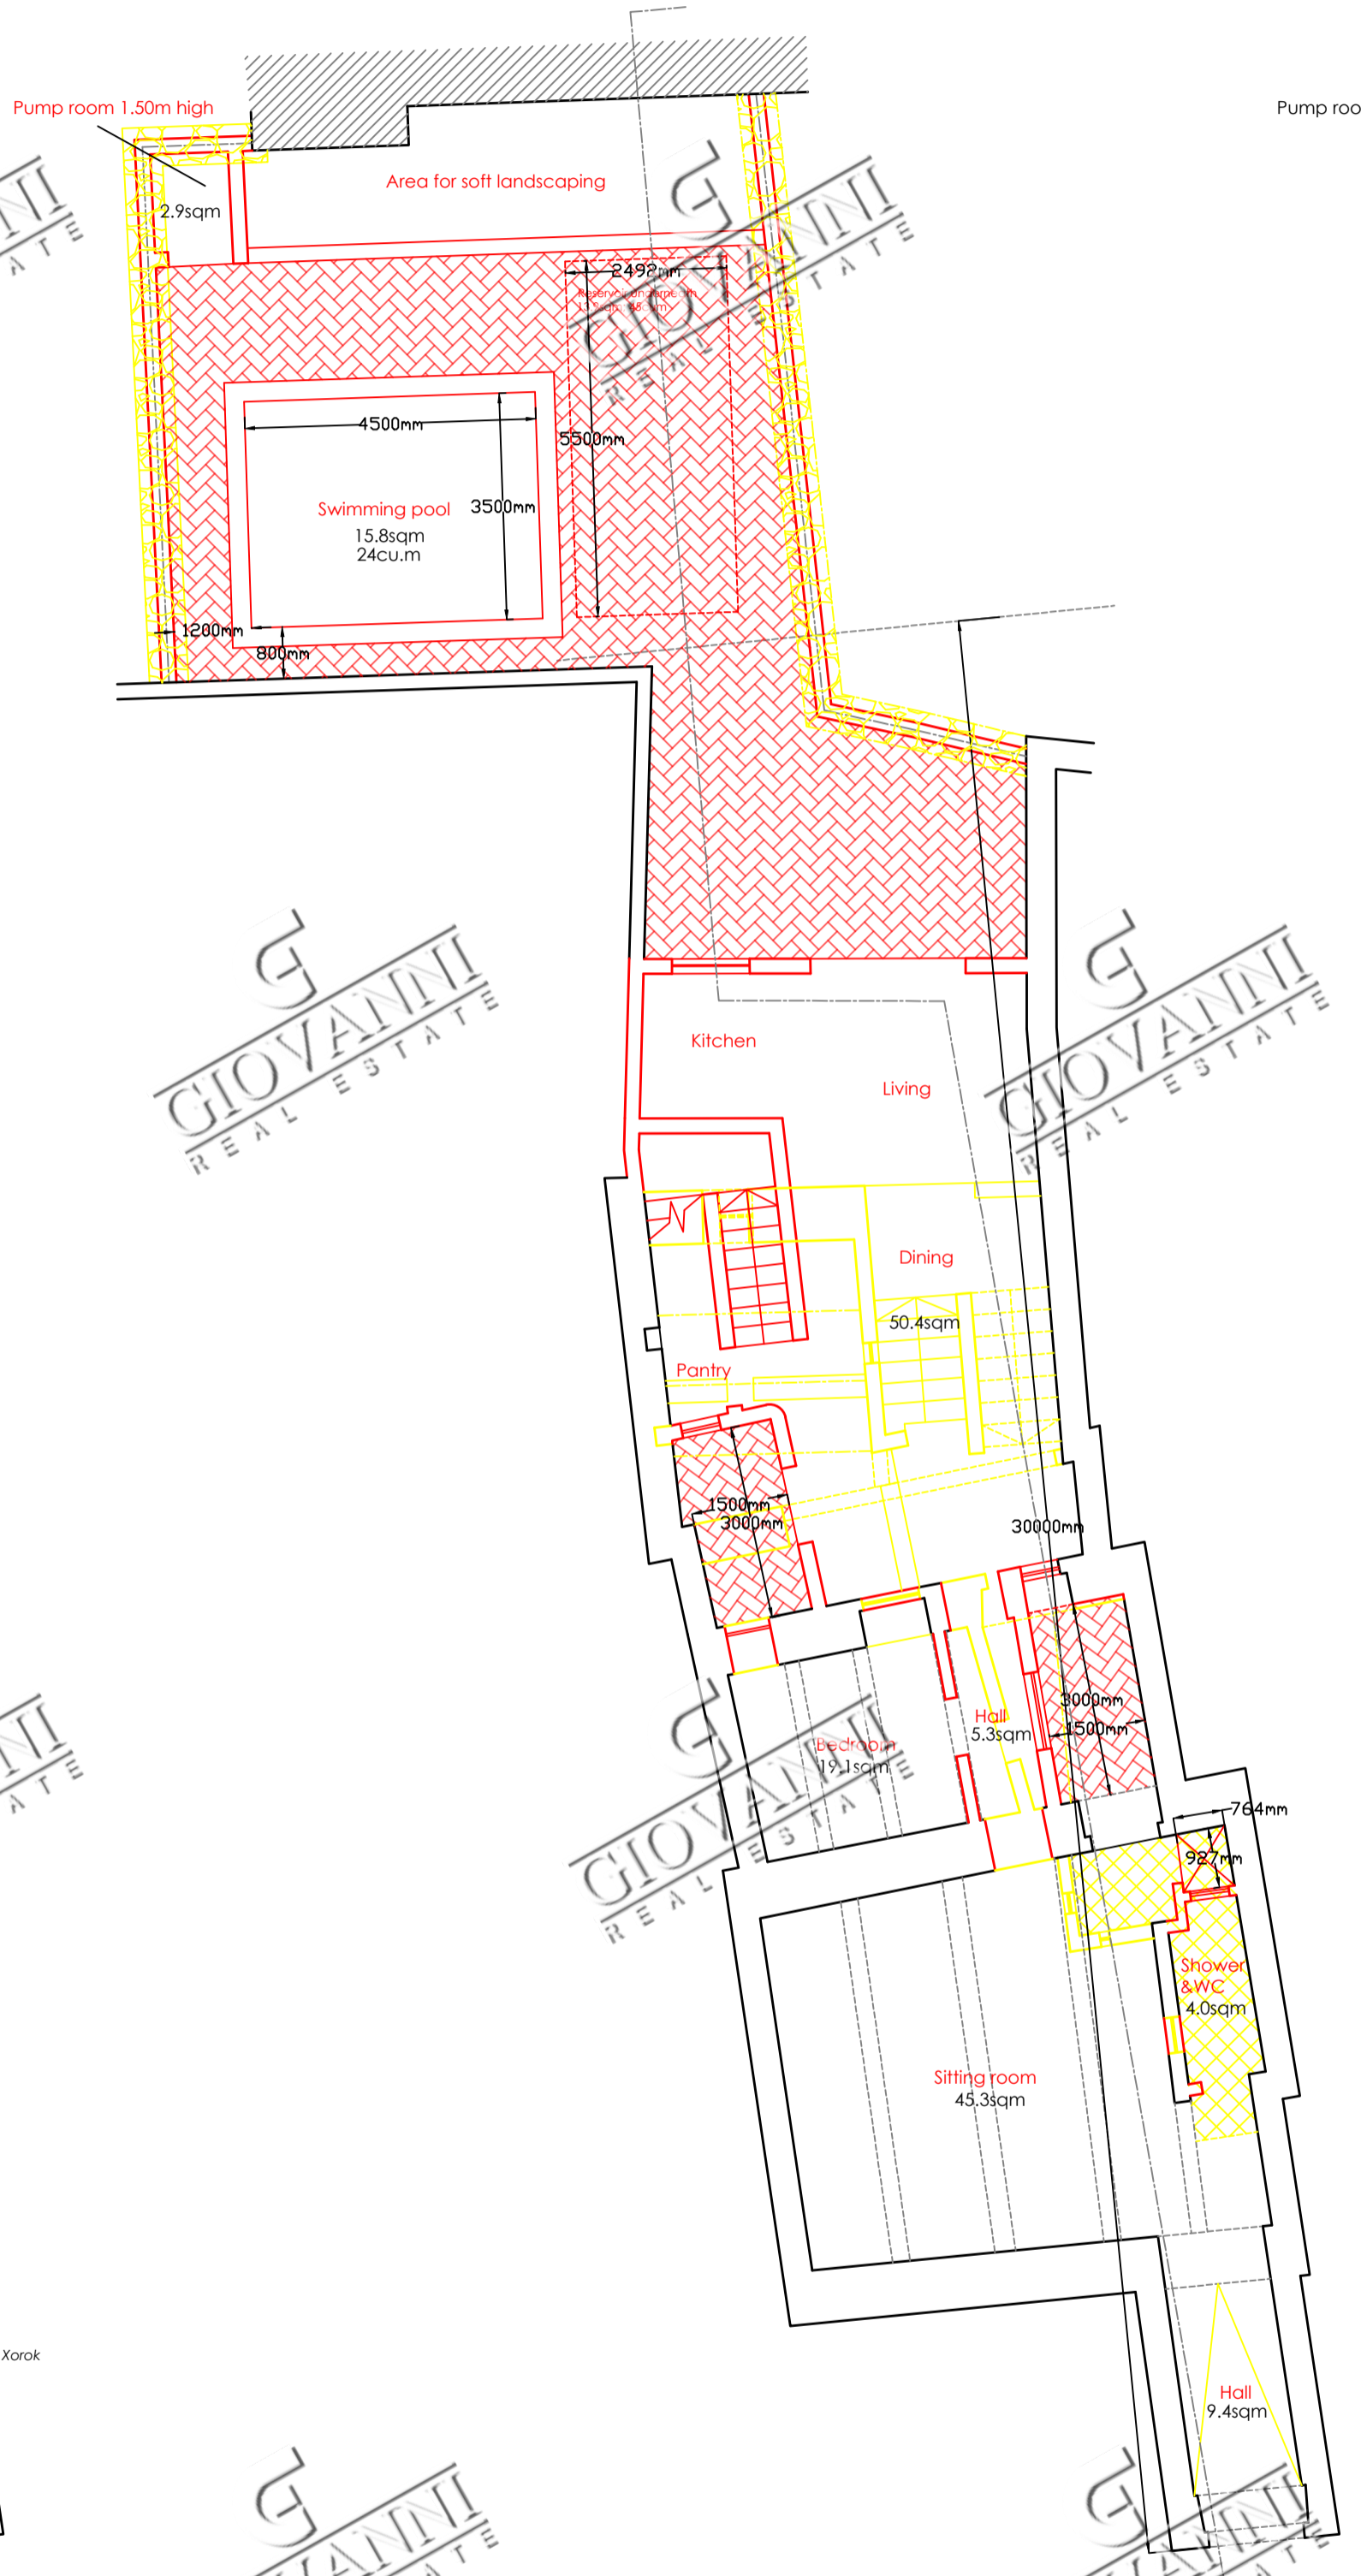
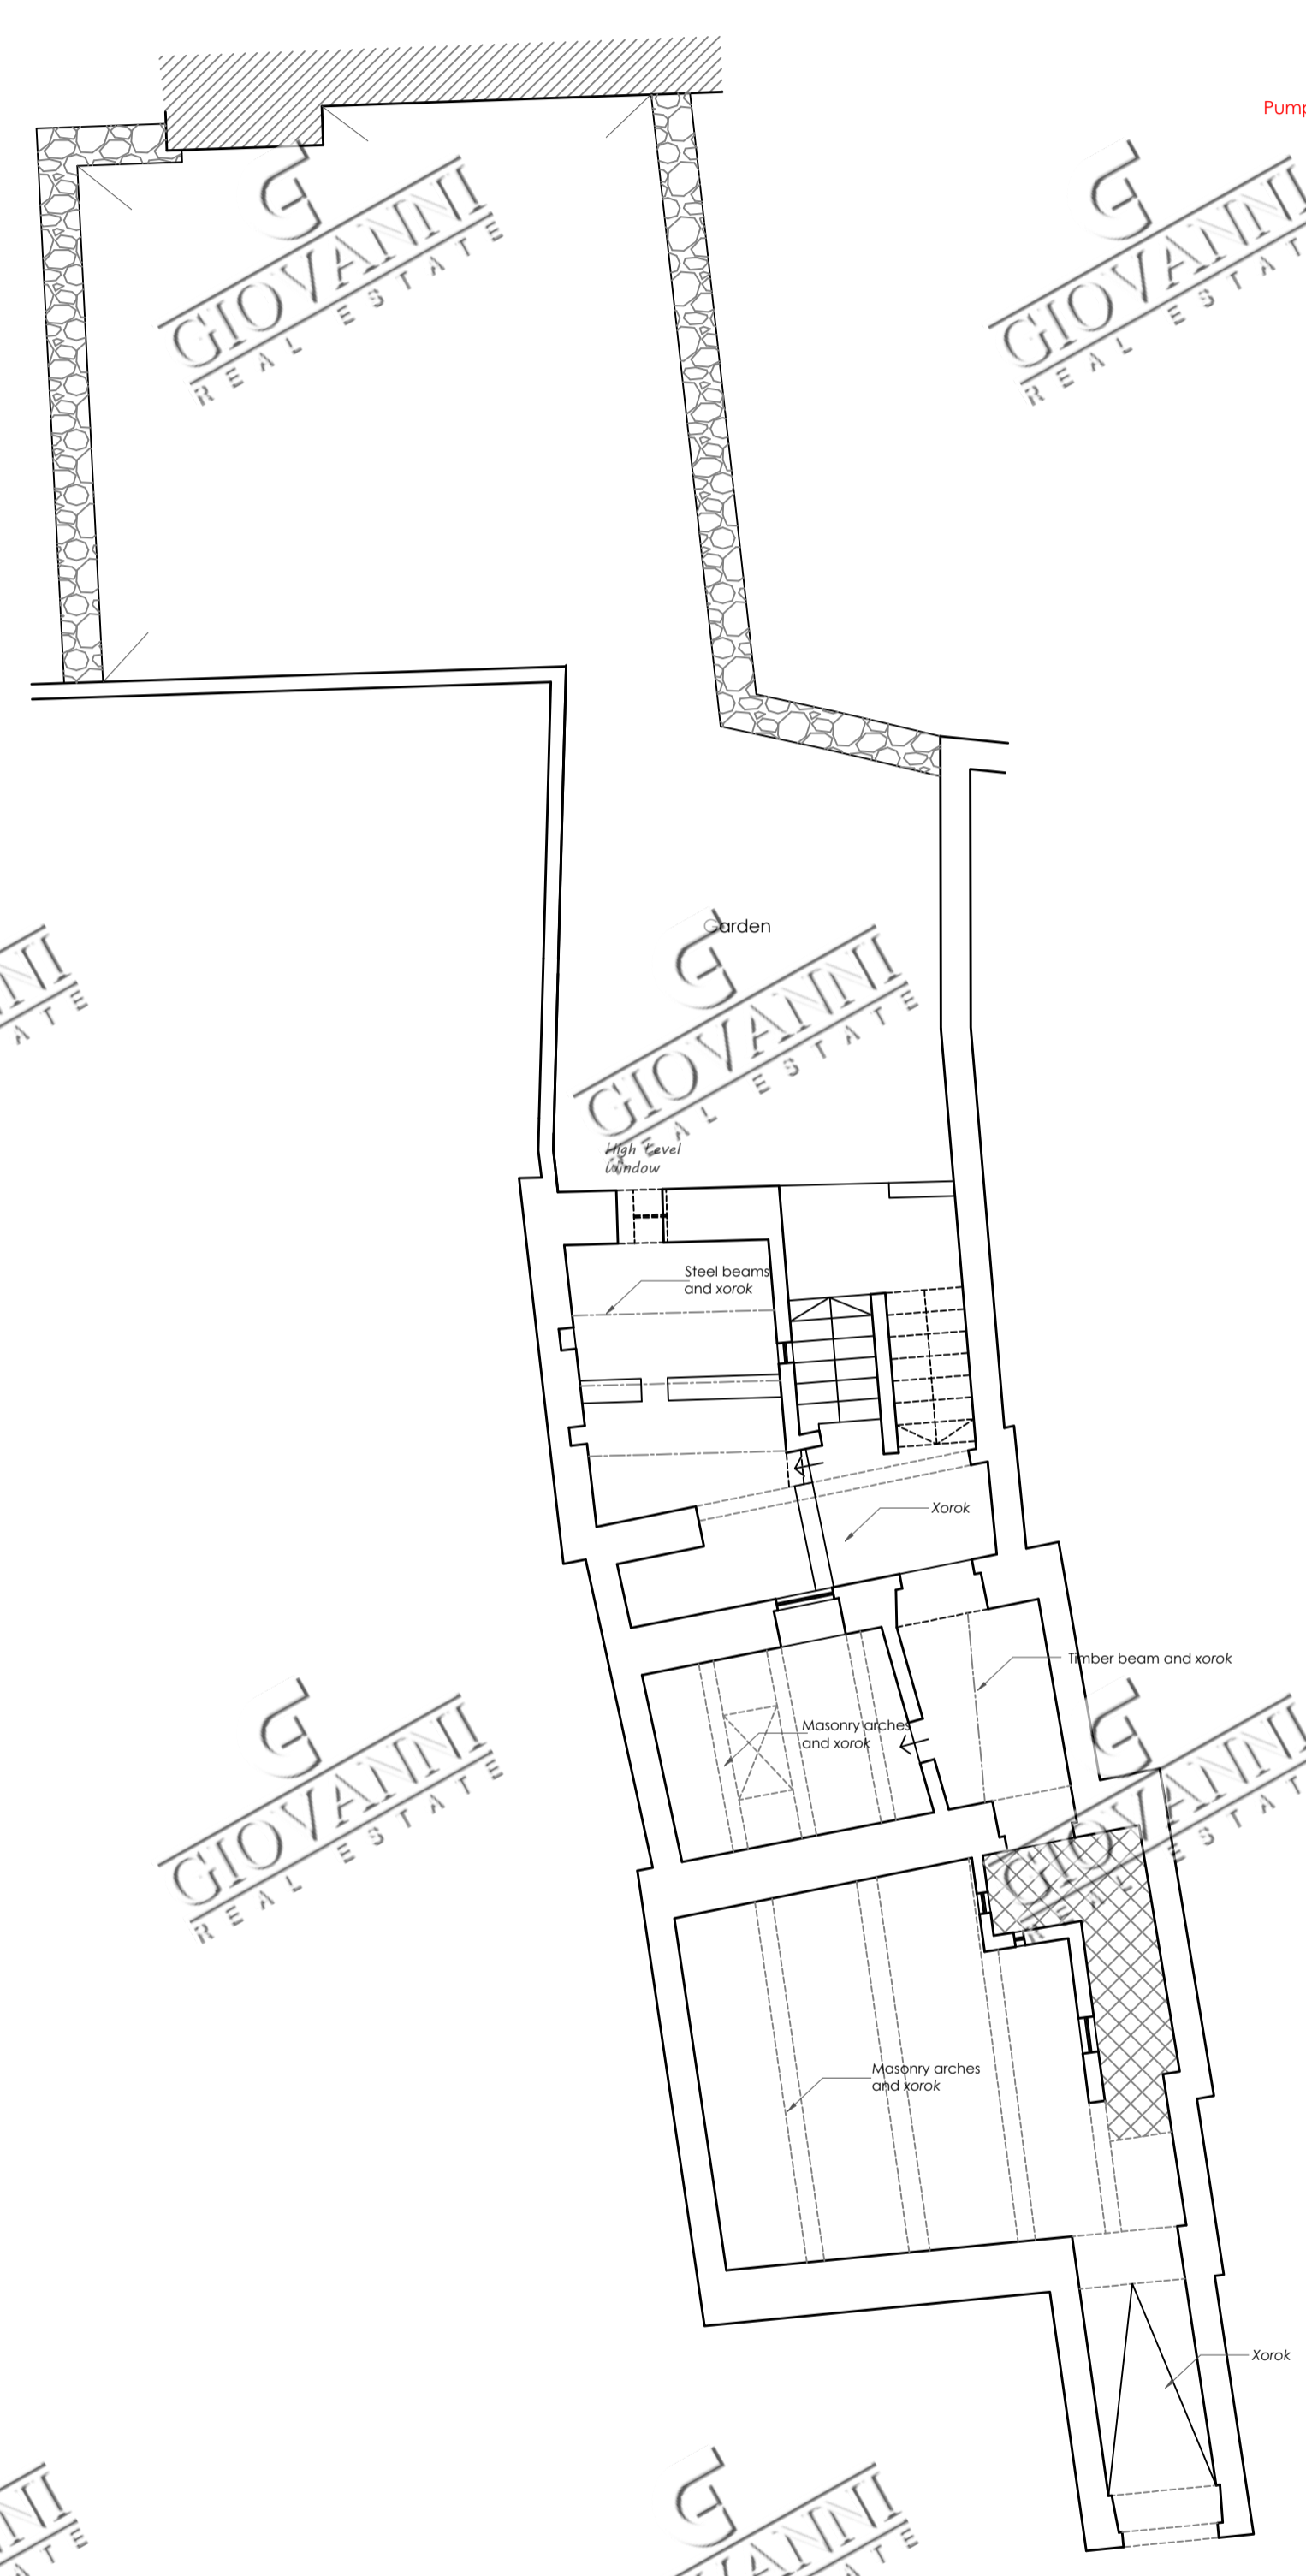


Notes:

- Demolition proposed
- Proposed construction

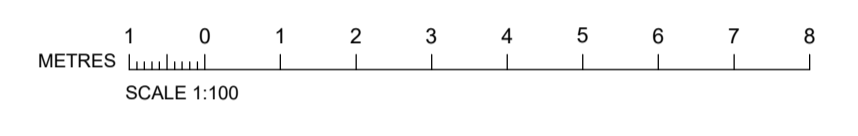


Copyright teddiebusuttill 2012

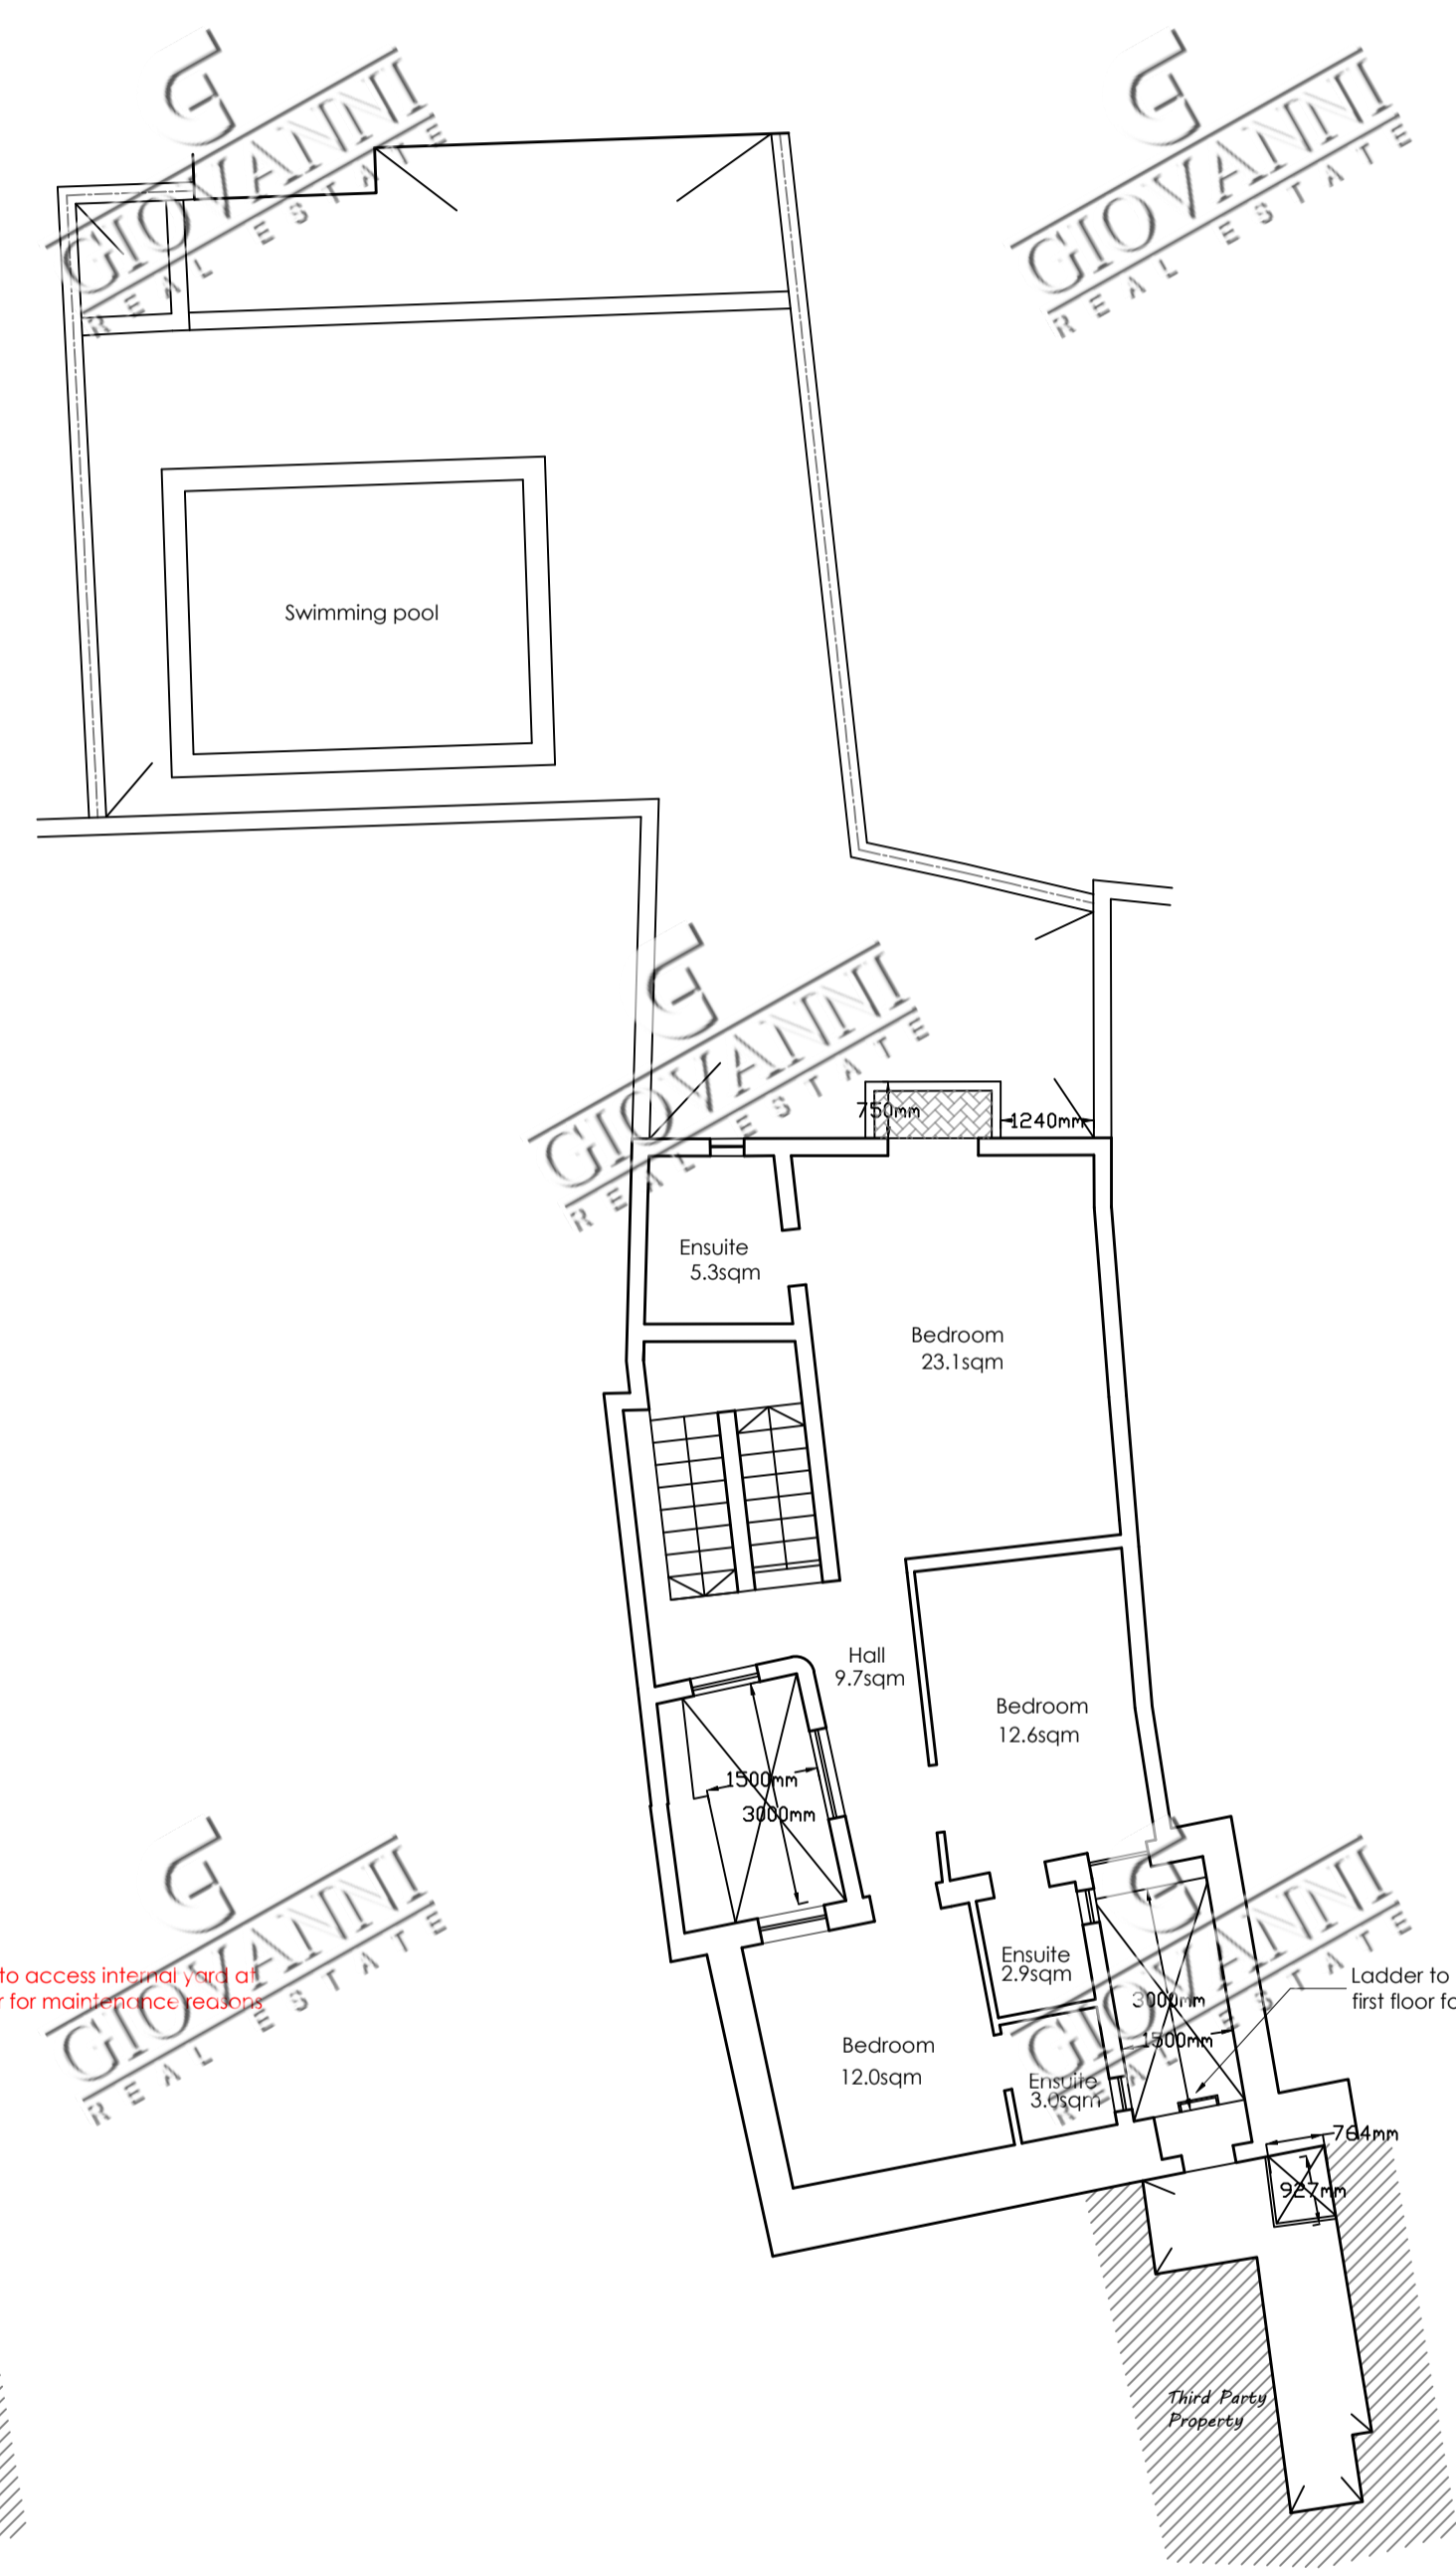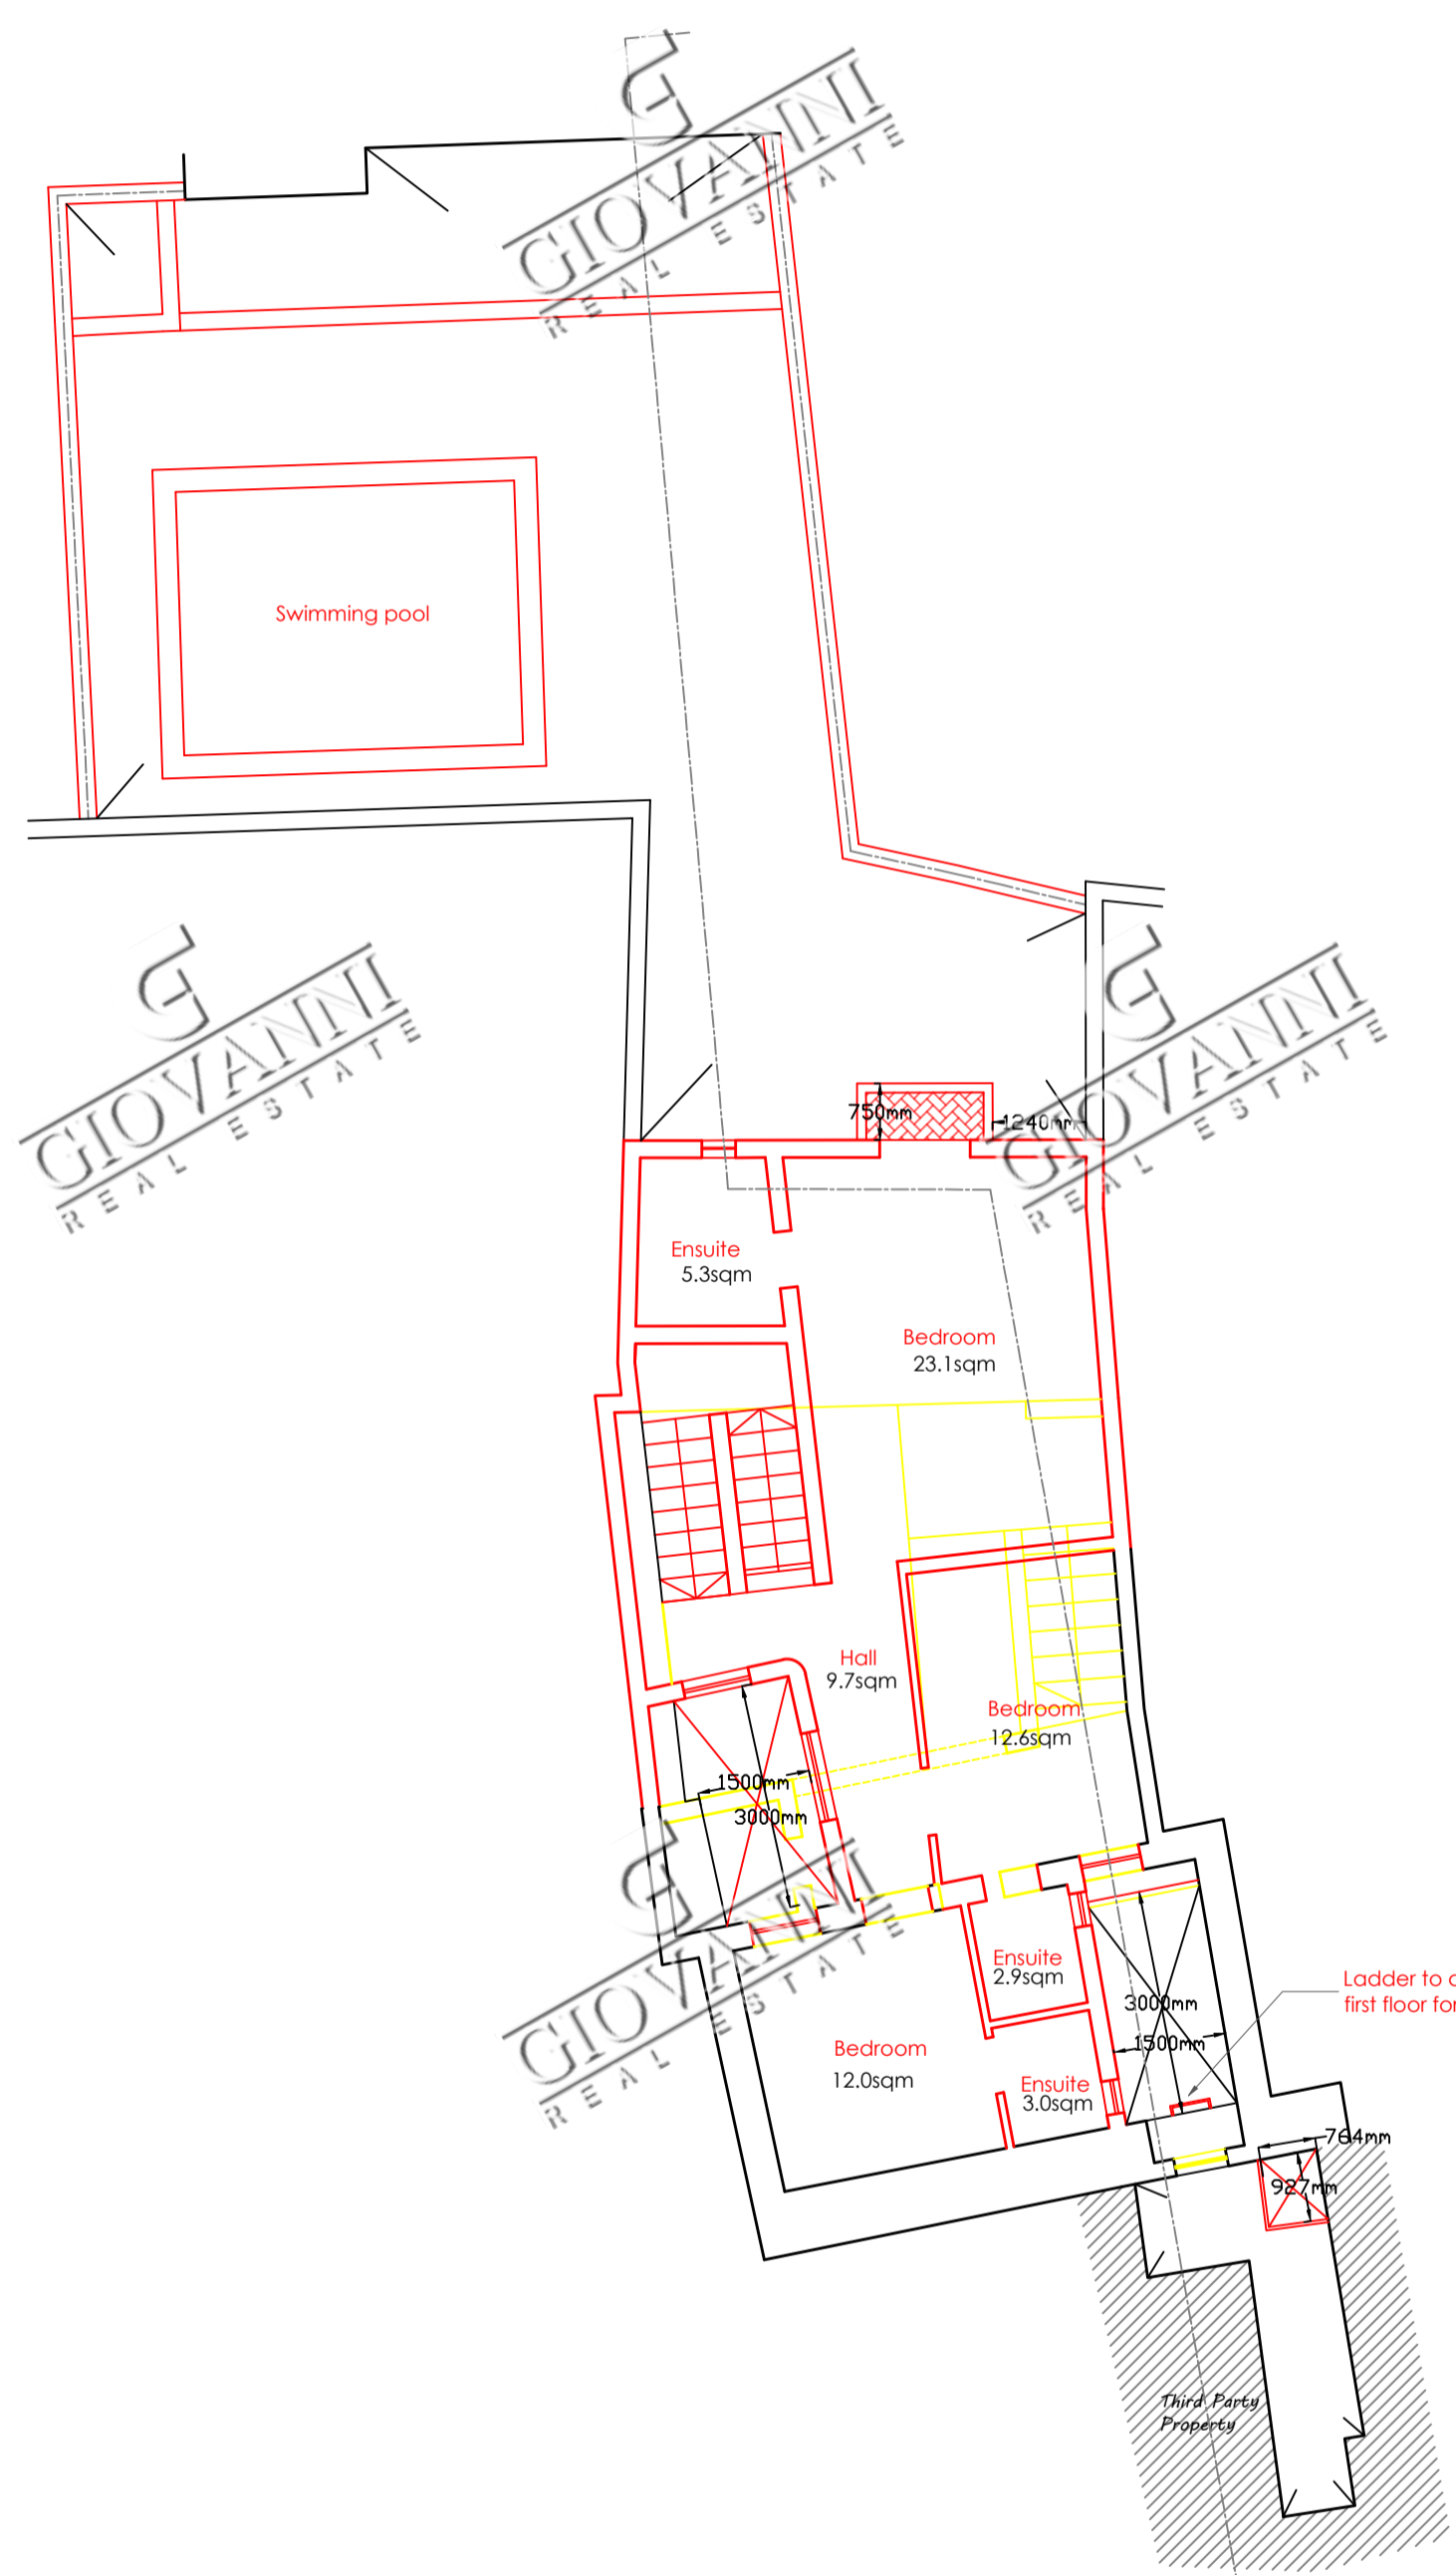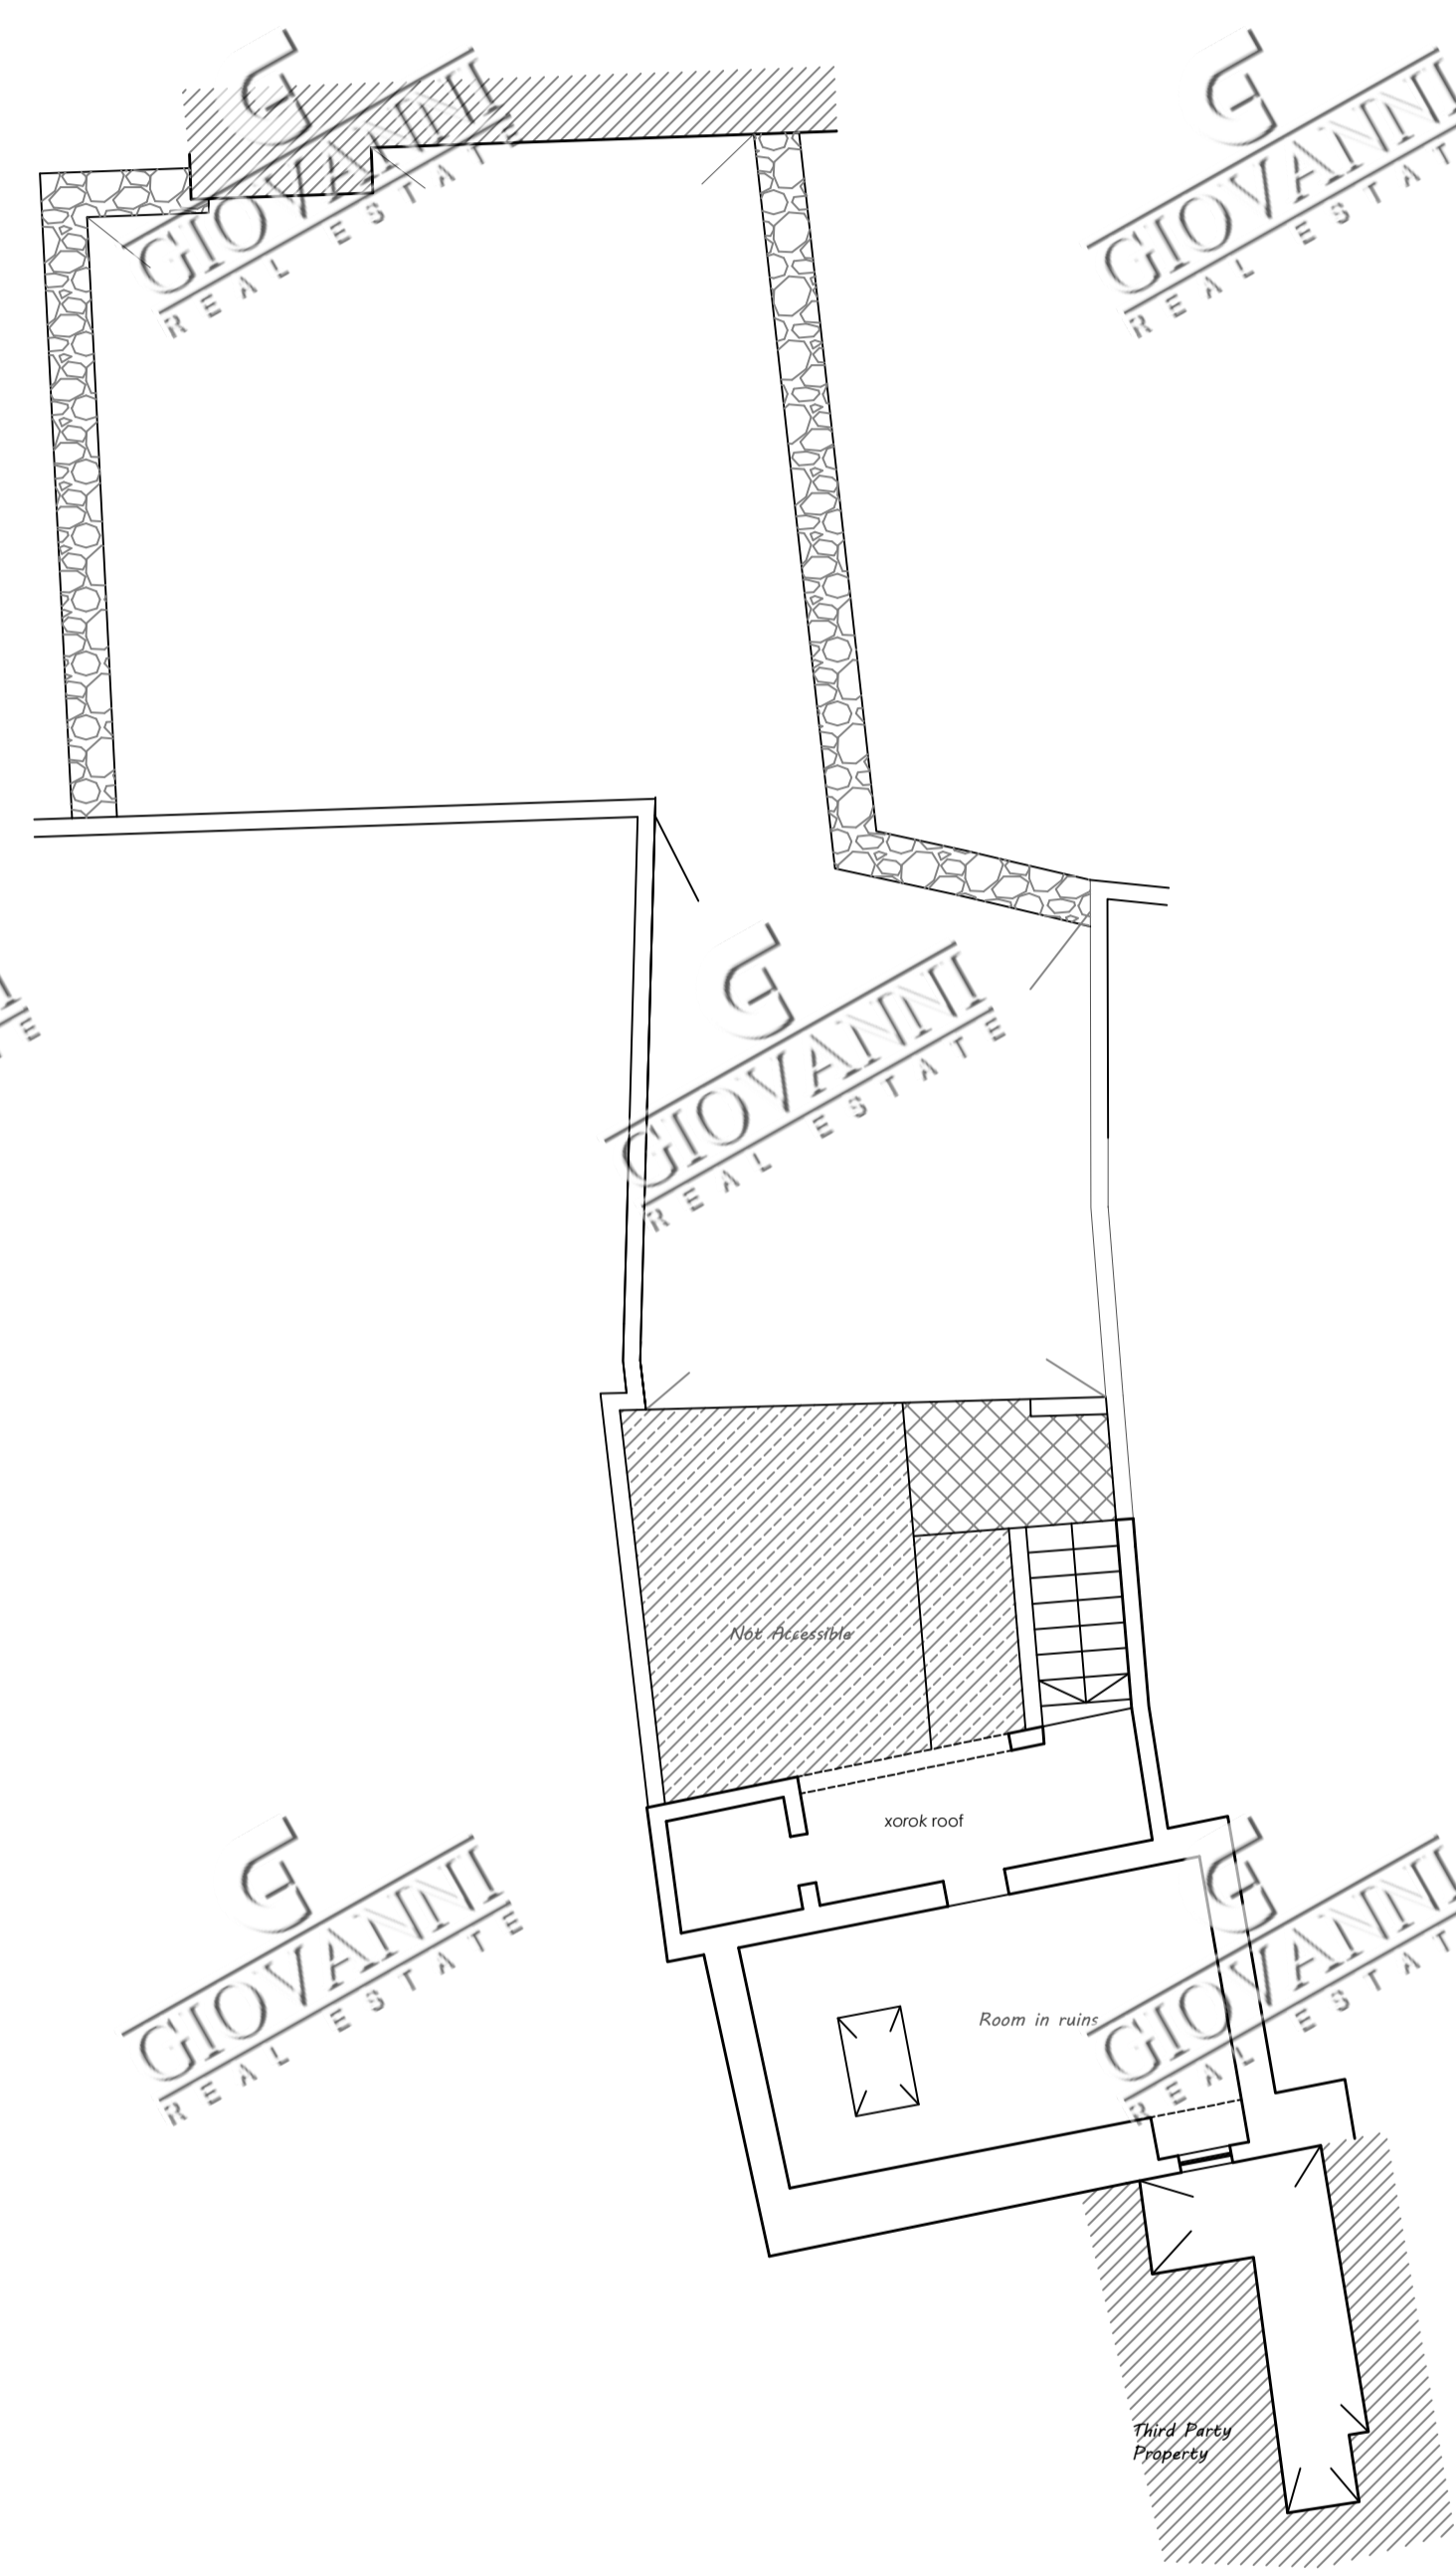


Drawing Title:

FIRST FLOOR

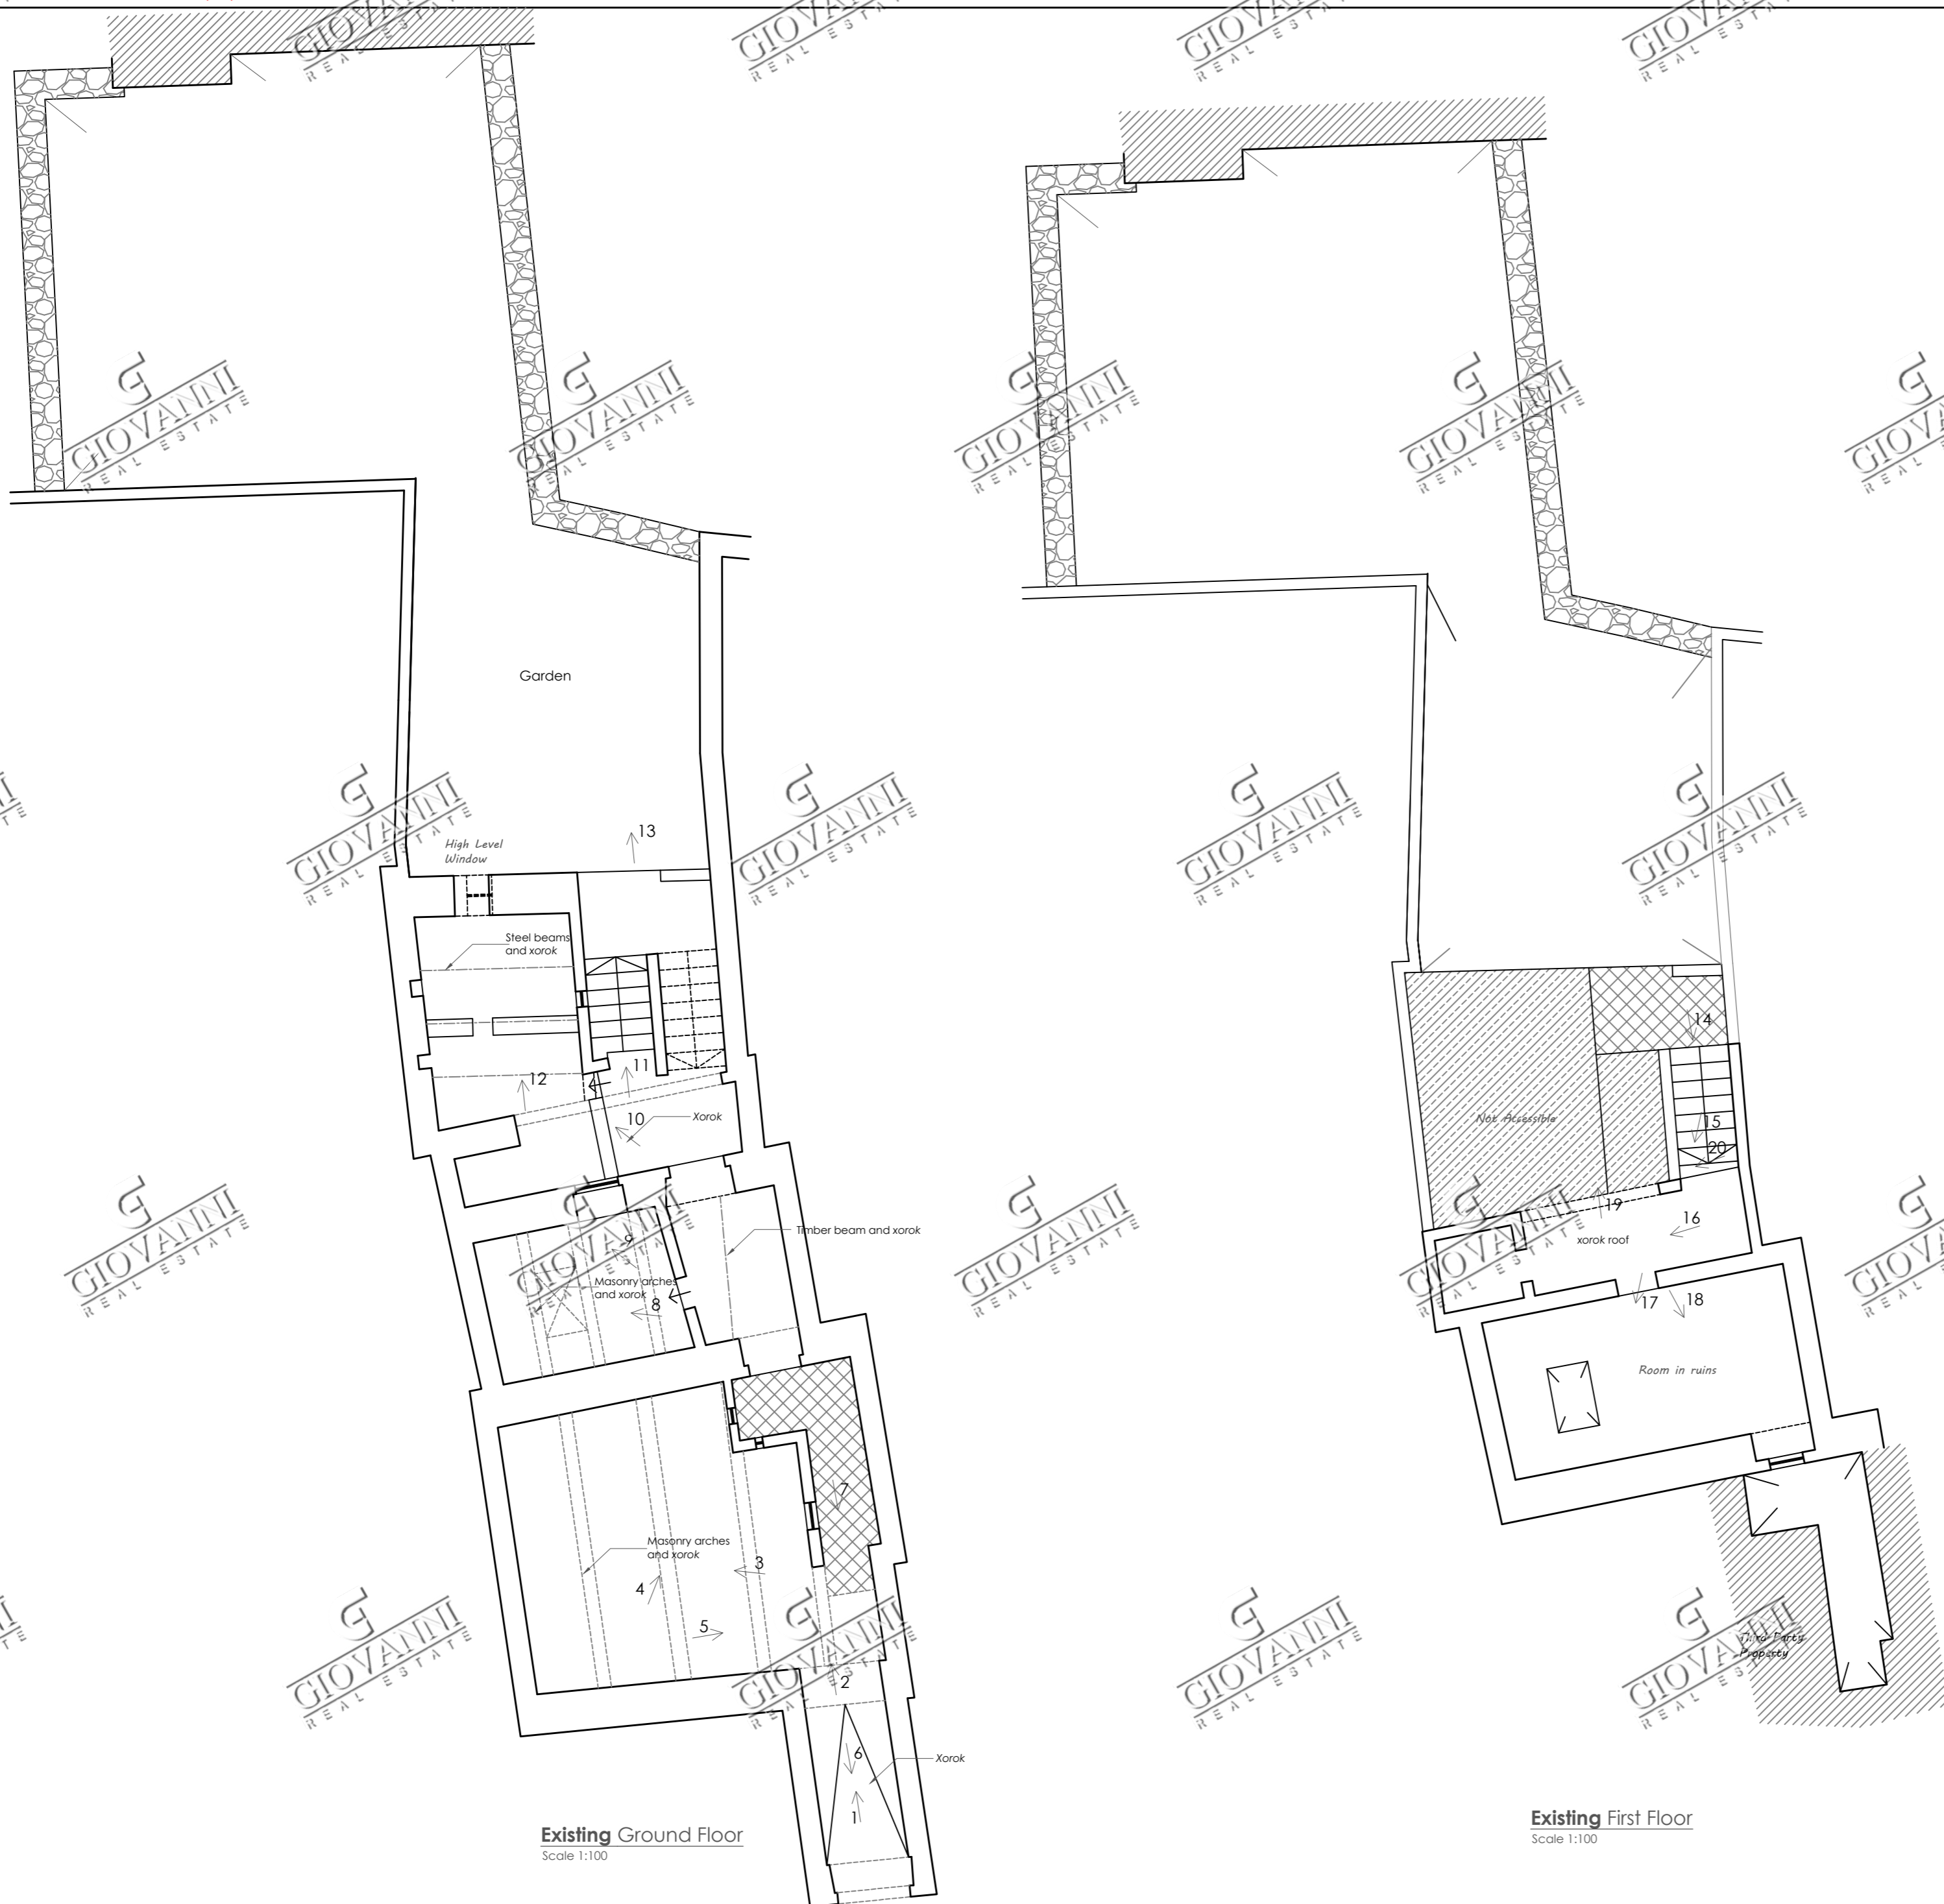

Notes:

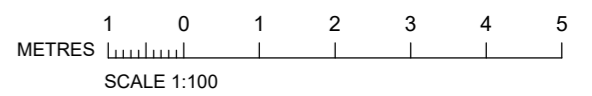

Copyright teddiebusuttill 2022

Existing Ground Floor
Scale 1:100

Existing First Floor
Scale 1:100