



GROUND FLOOR
PROPOSED
Scale 1:100

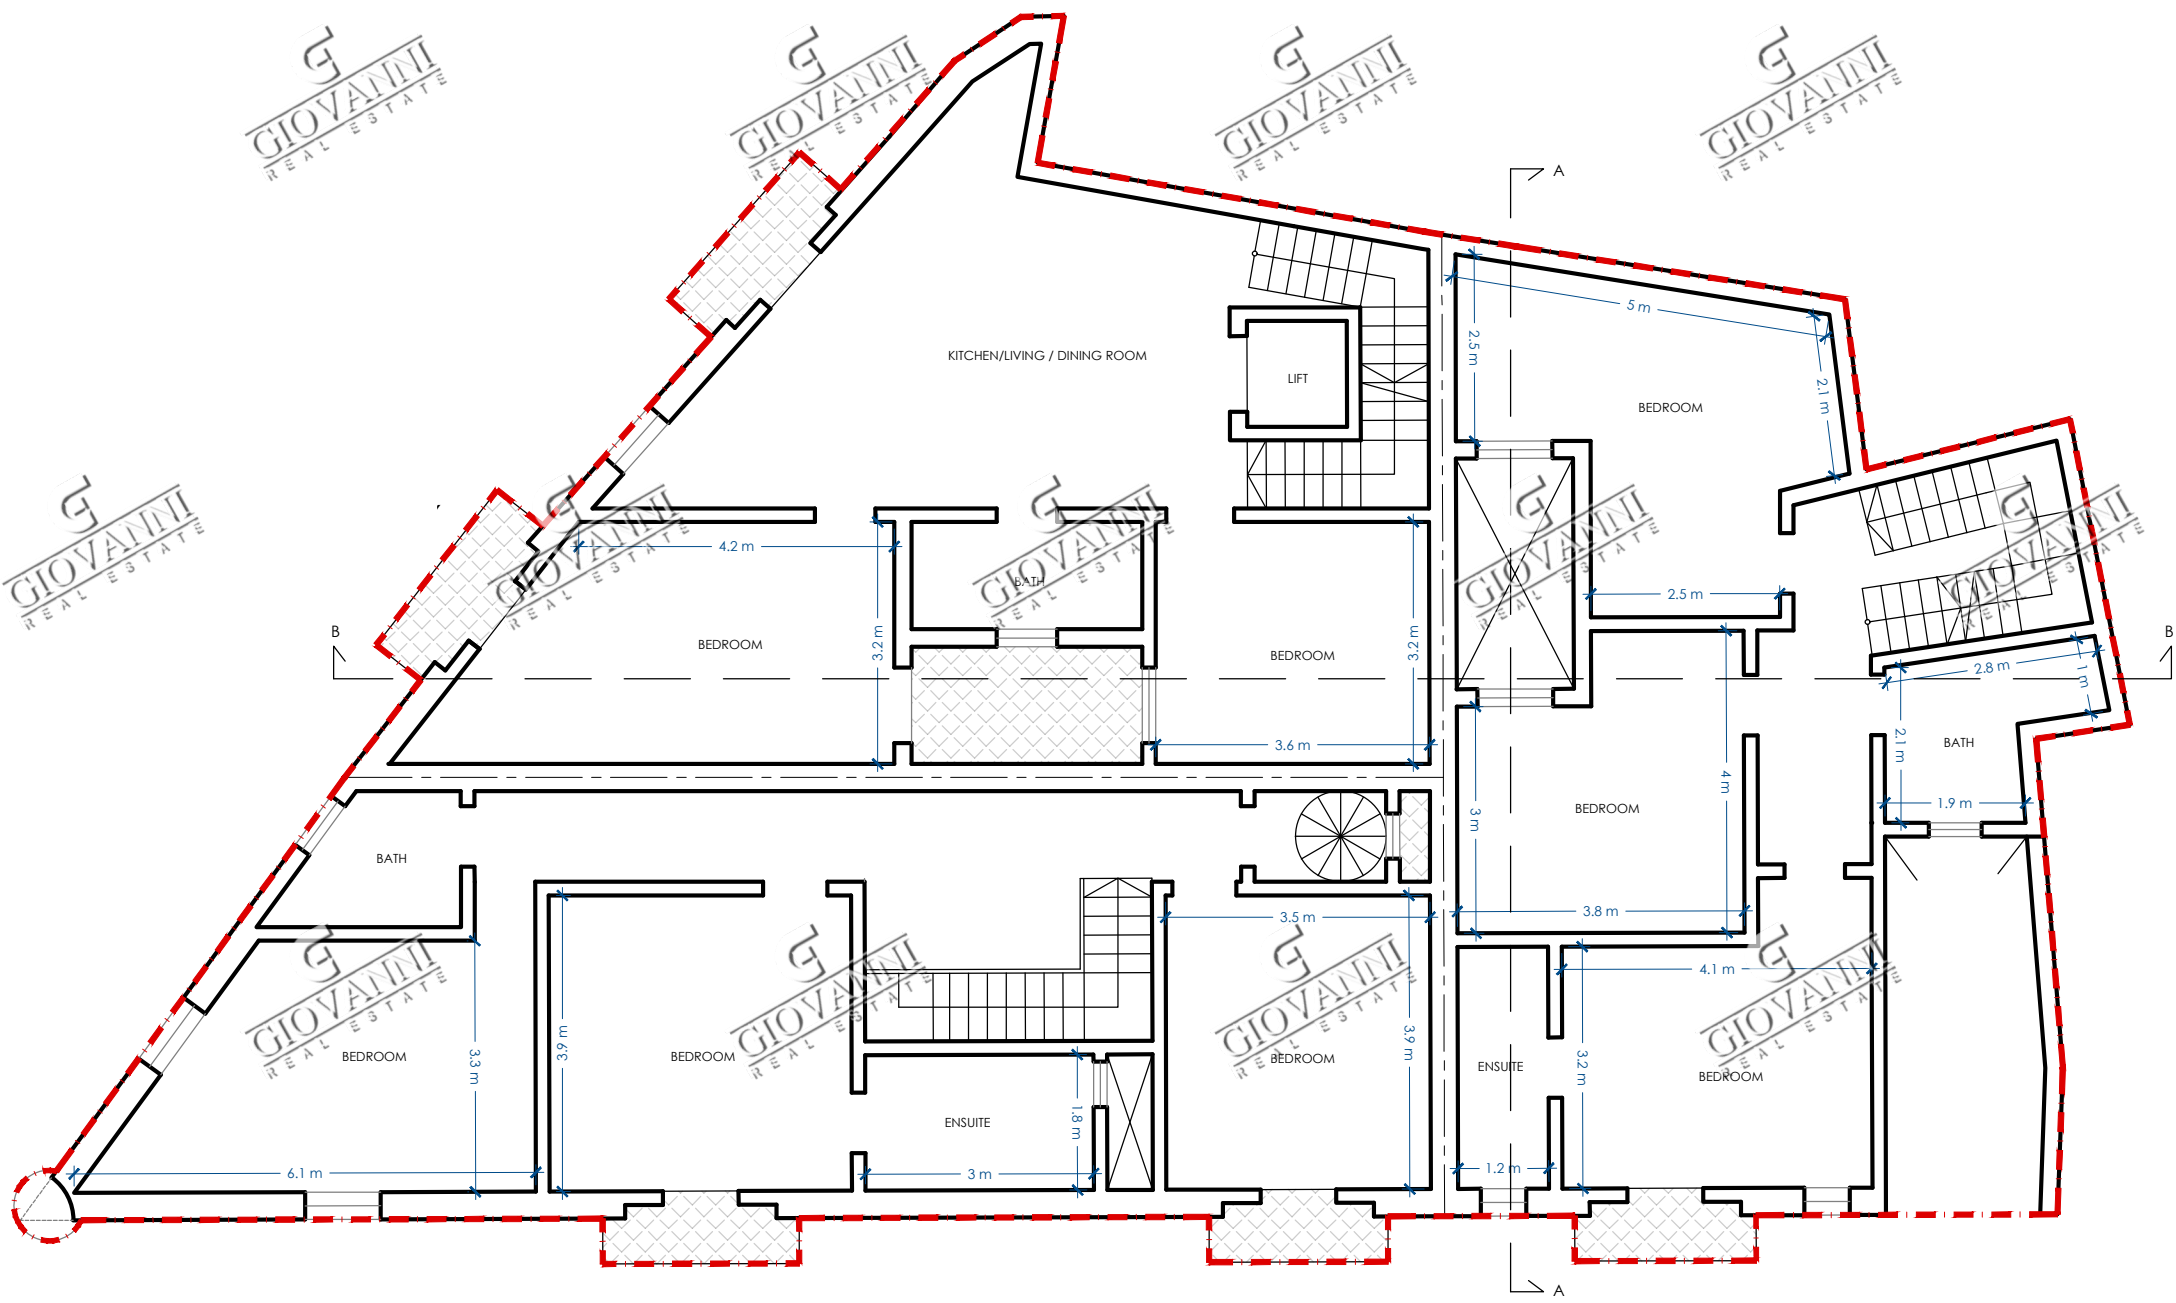


FIRST FLOOR
 PROPOSED
 Scale 1:100

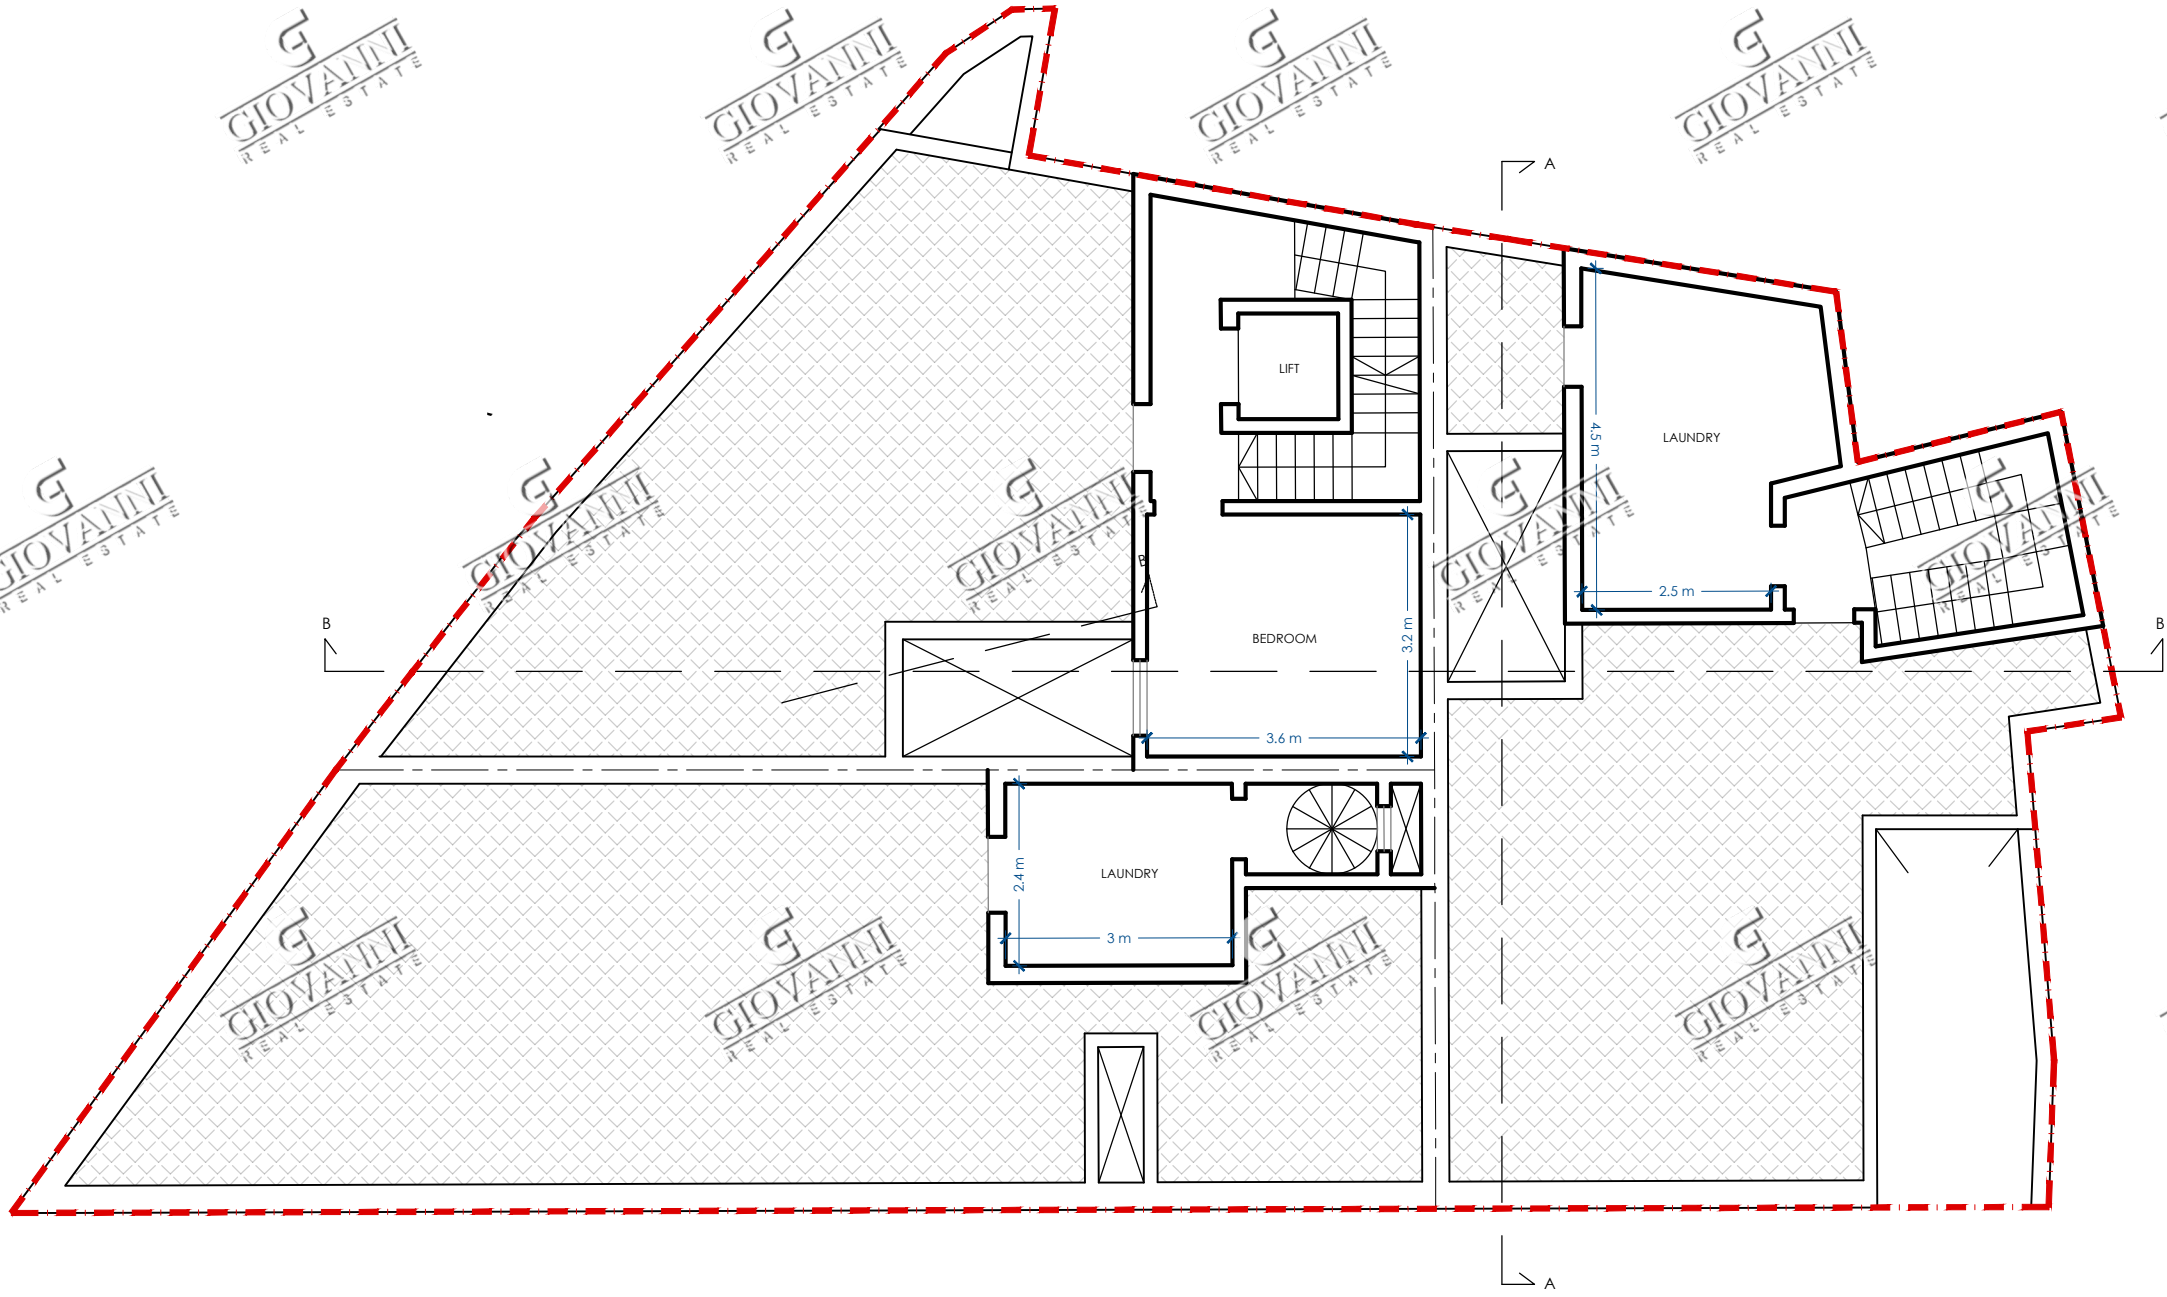

ROOF FLOOR
PROPOSED

Scale 1:100

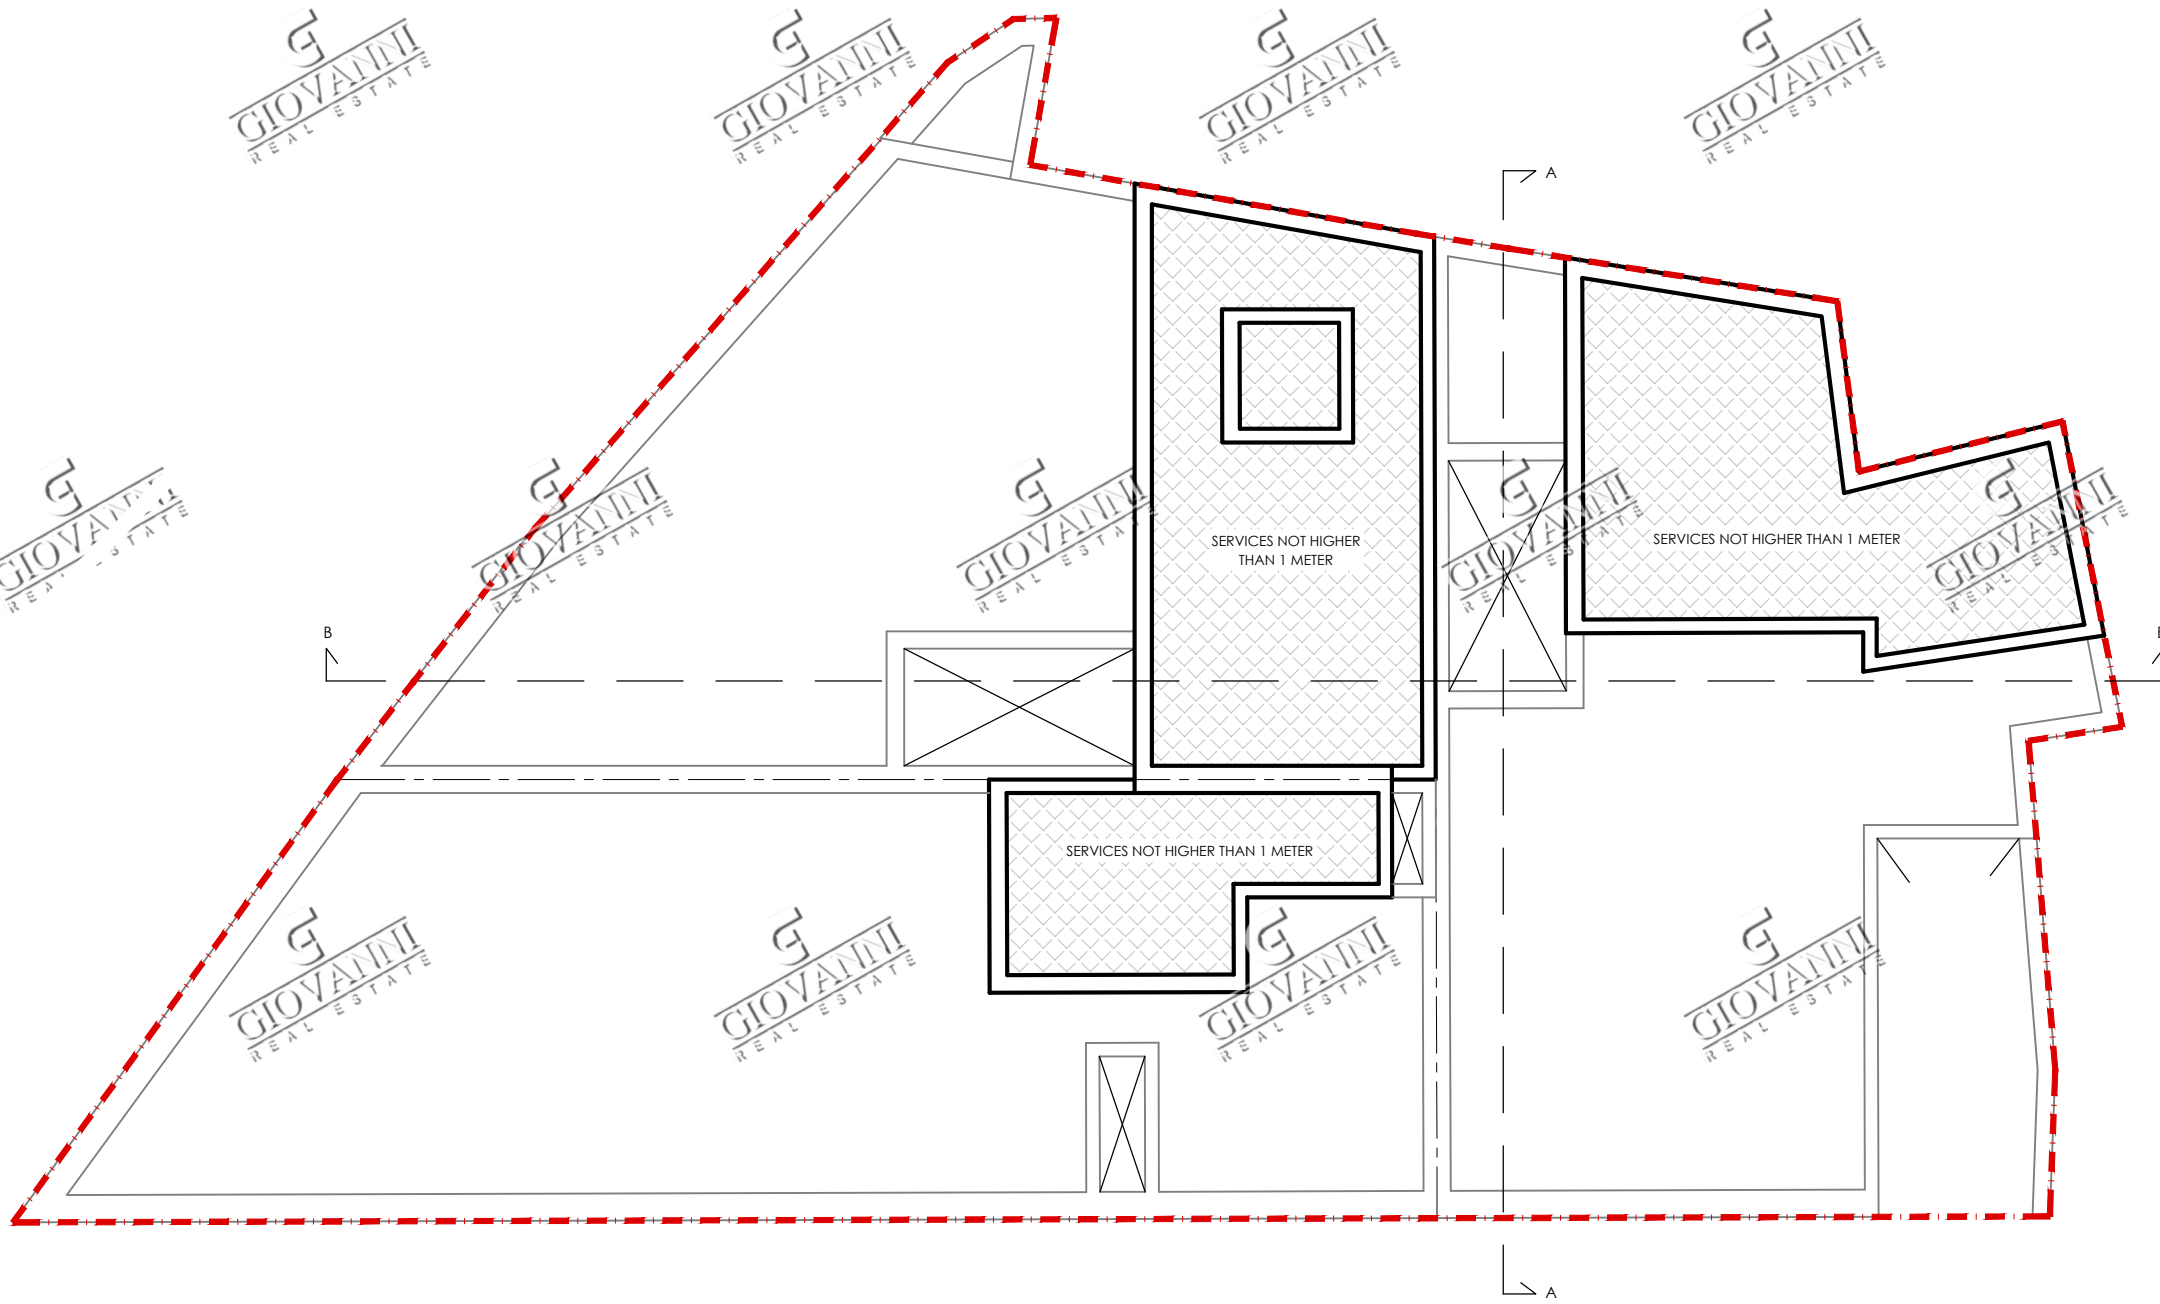

ROOF OVER ROOF FLOOR
PROPOSED Scale 1:100