



Ground Floor Plan 1:100

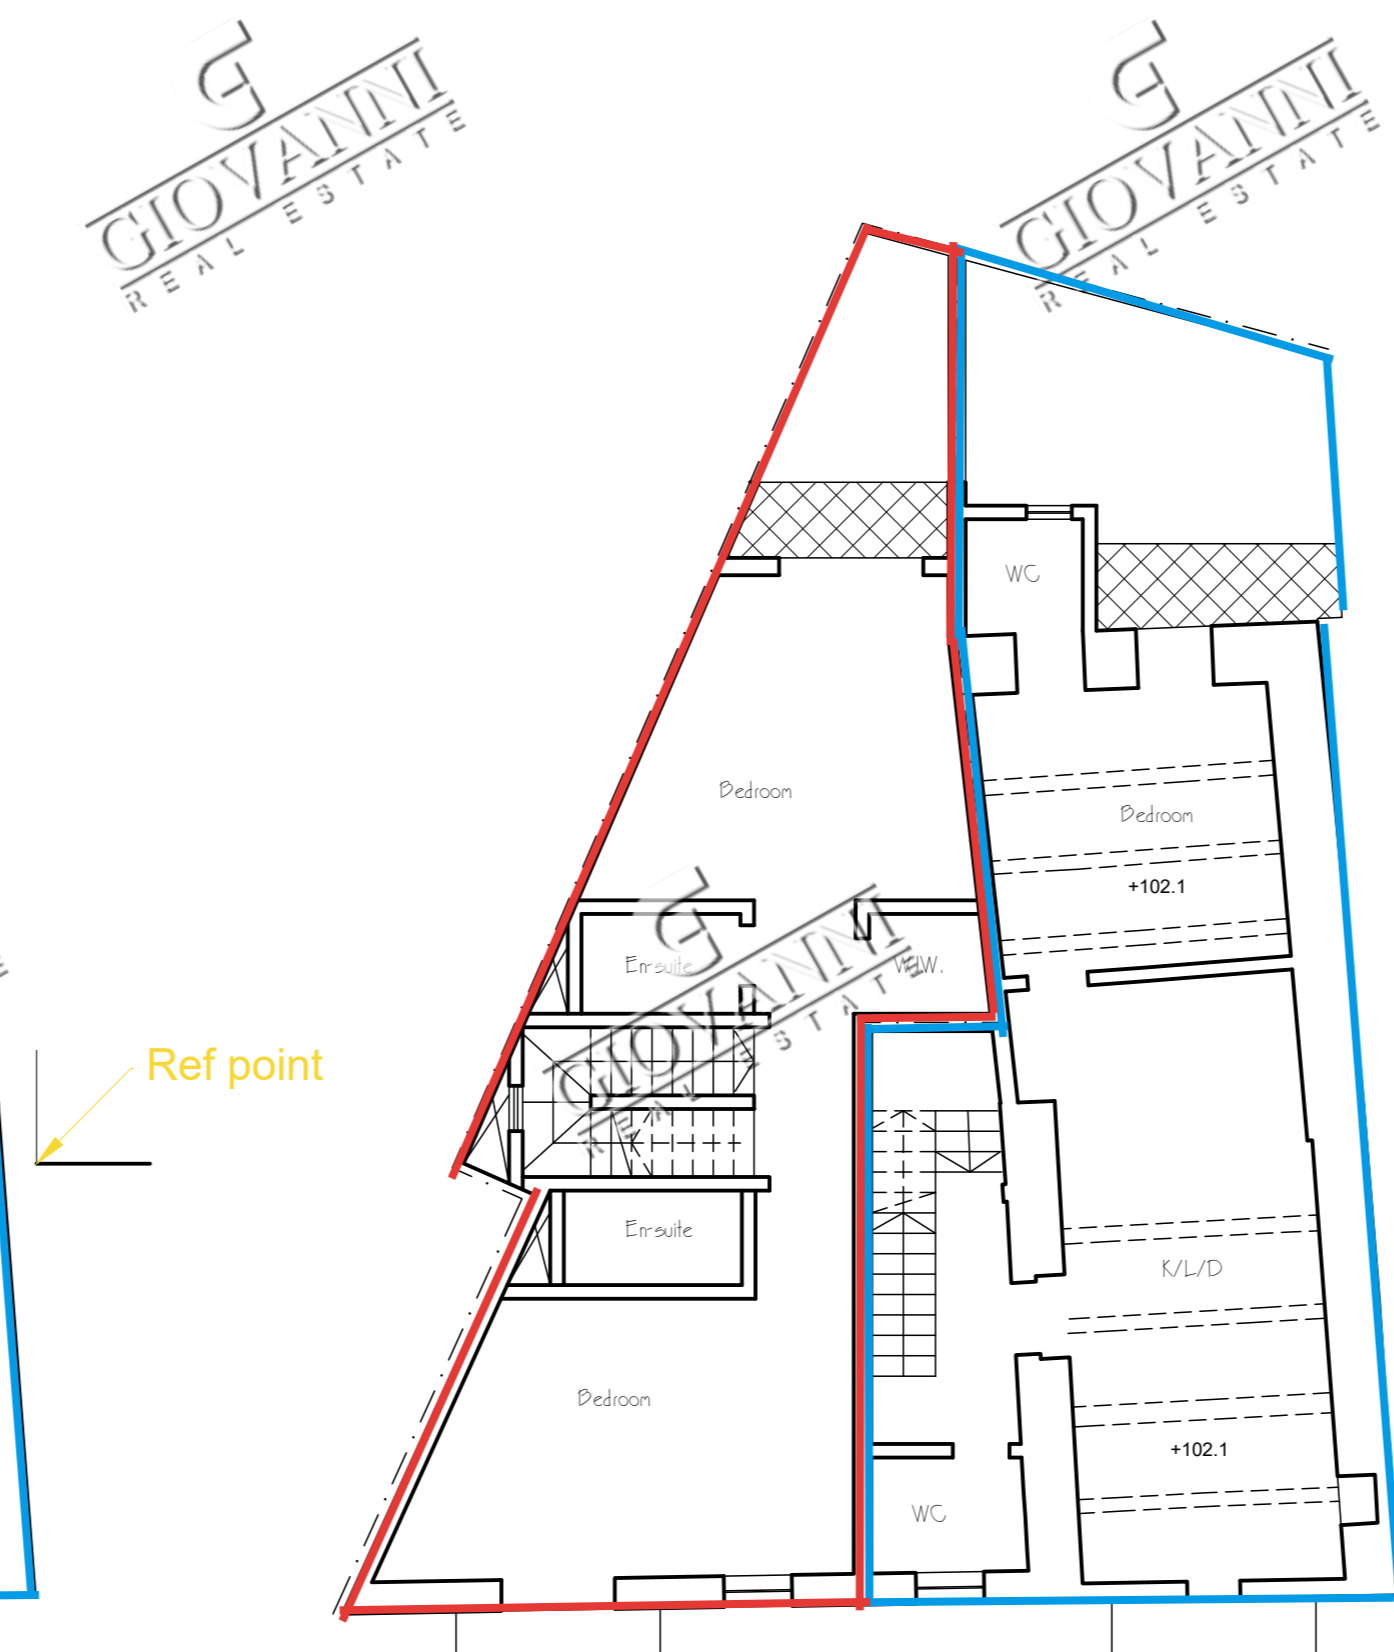

First Floor Plan 1:100

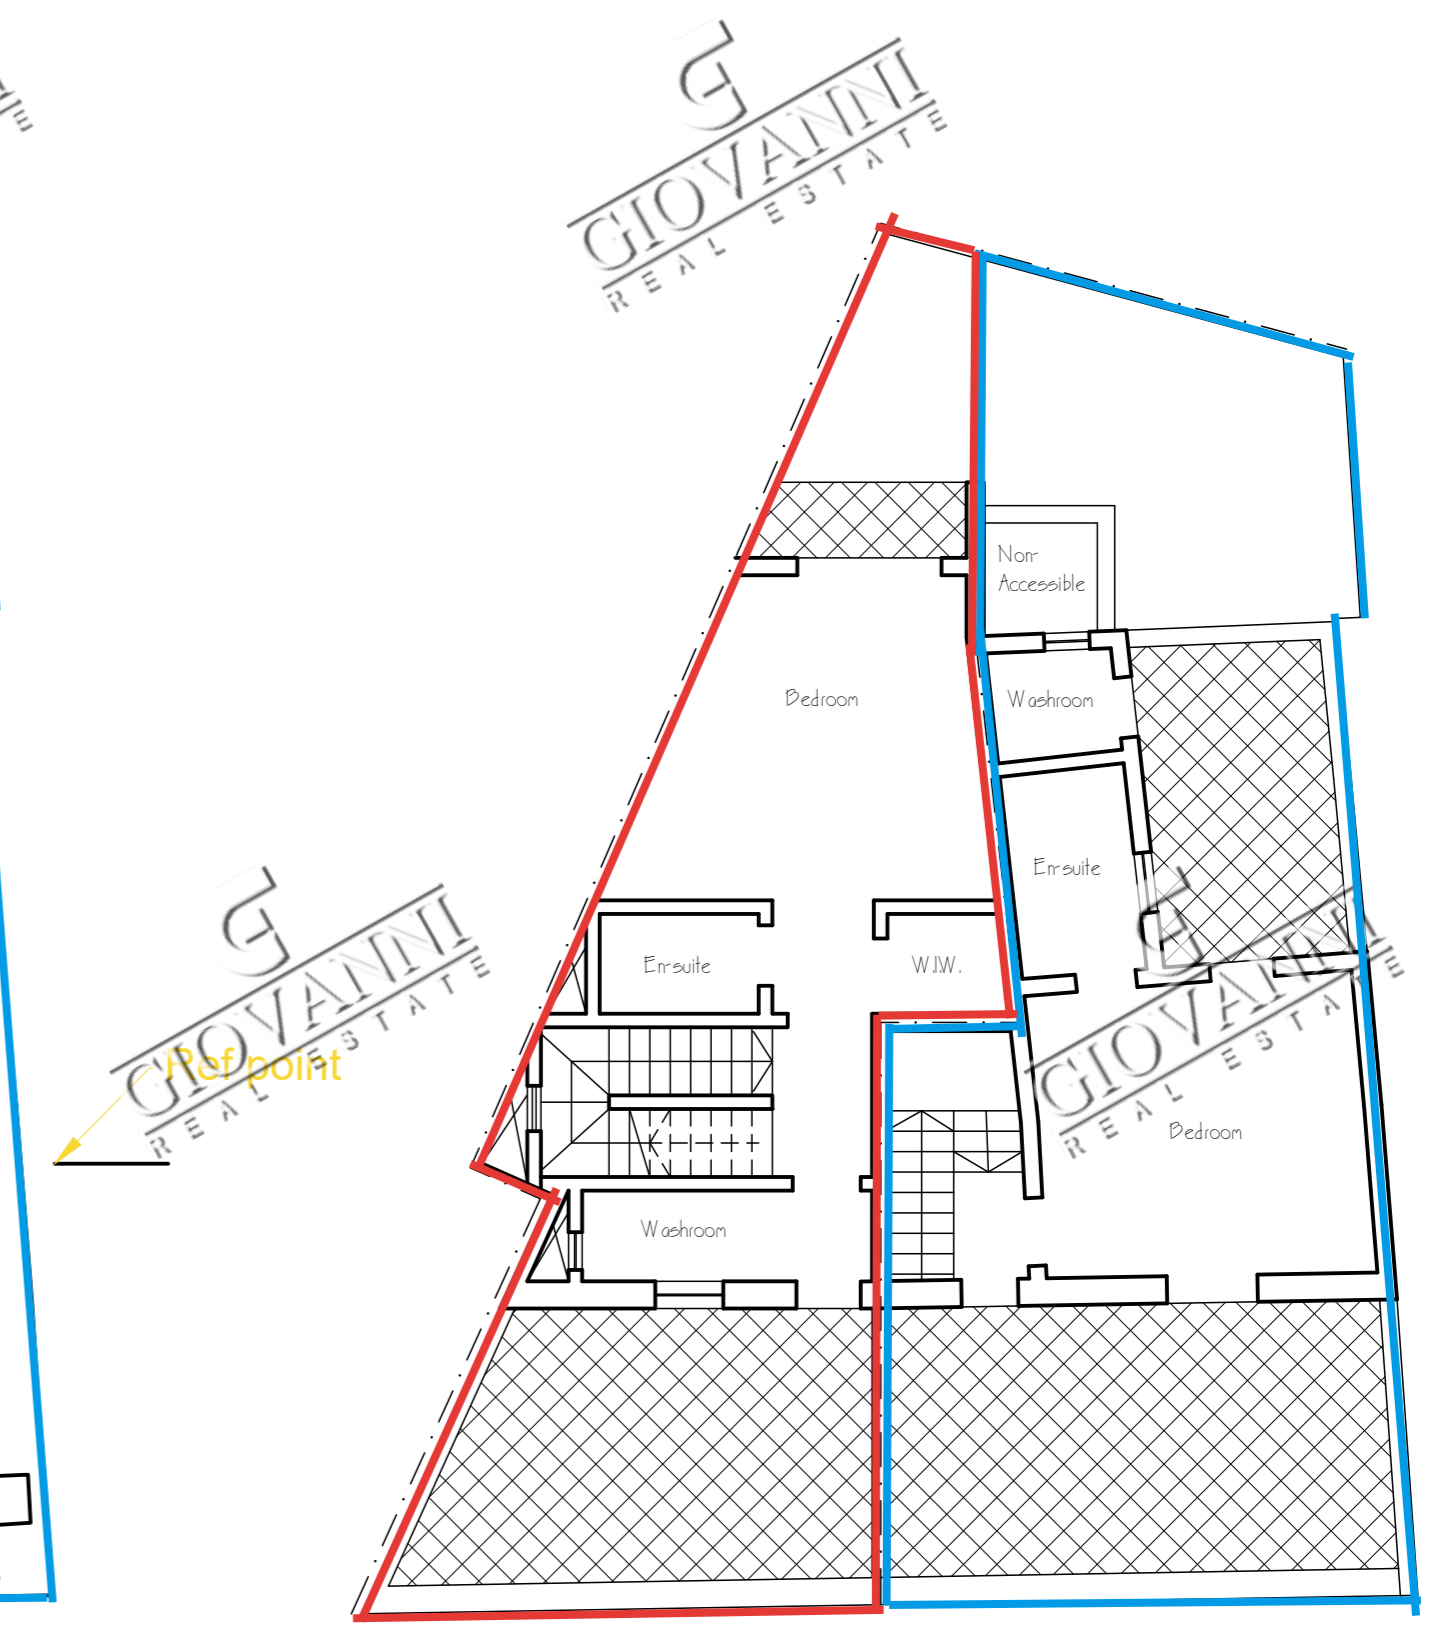

Second Floor Plan 1:100