



Proposed Basement Floor Level Plan Scale 1:100
 clean copy

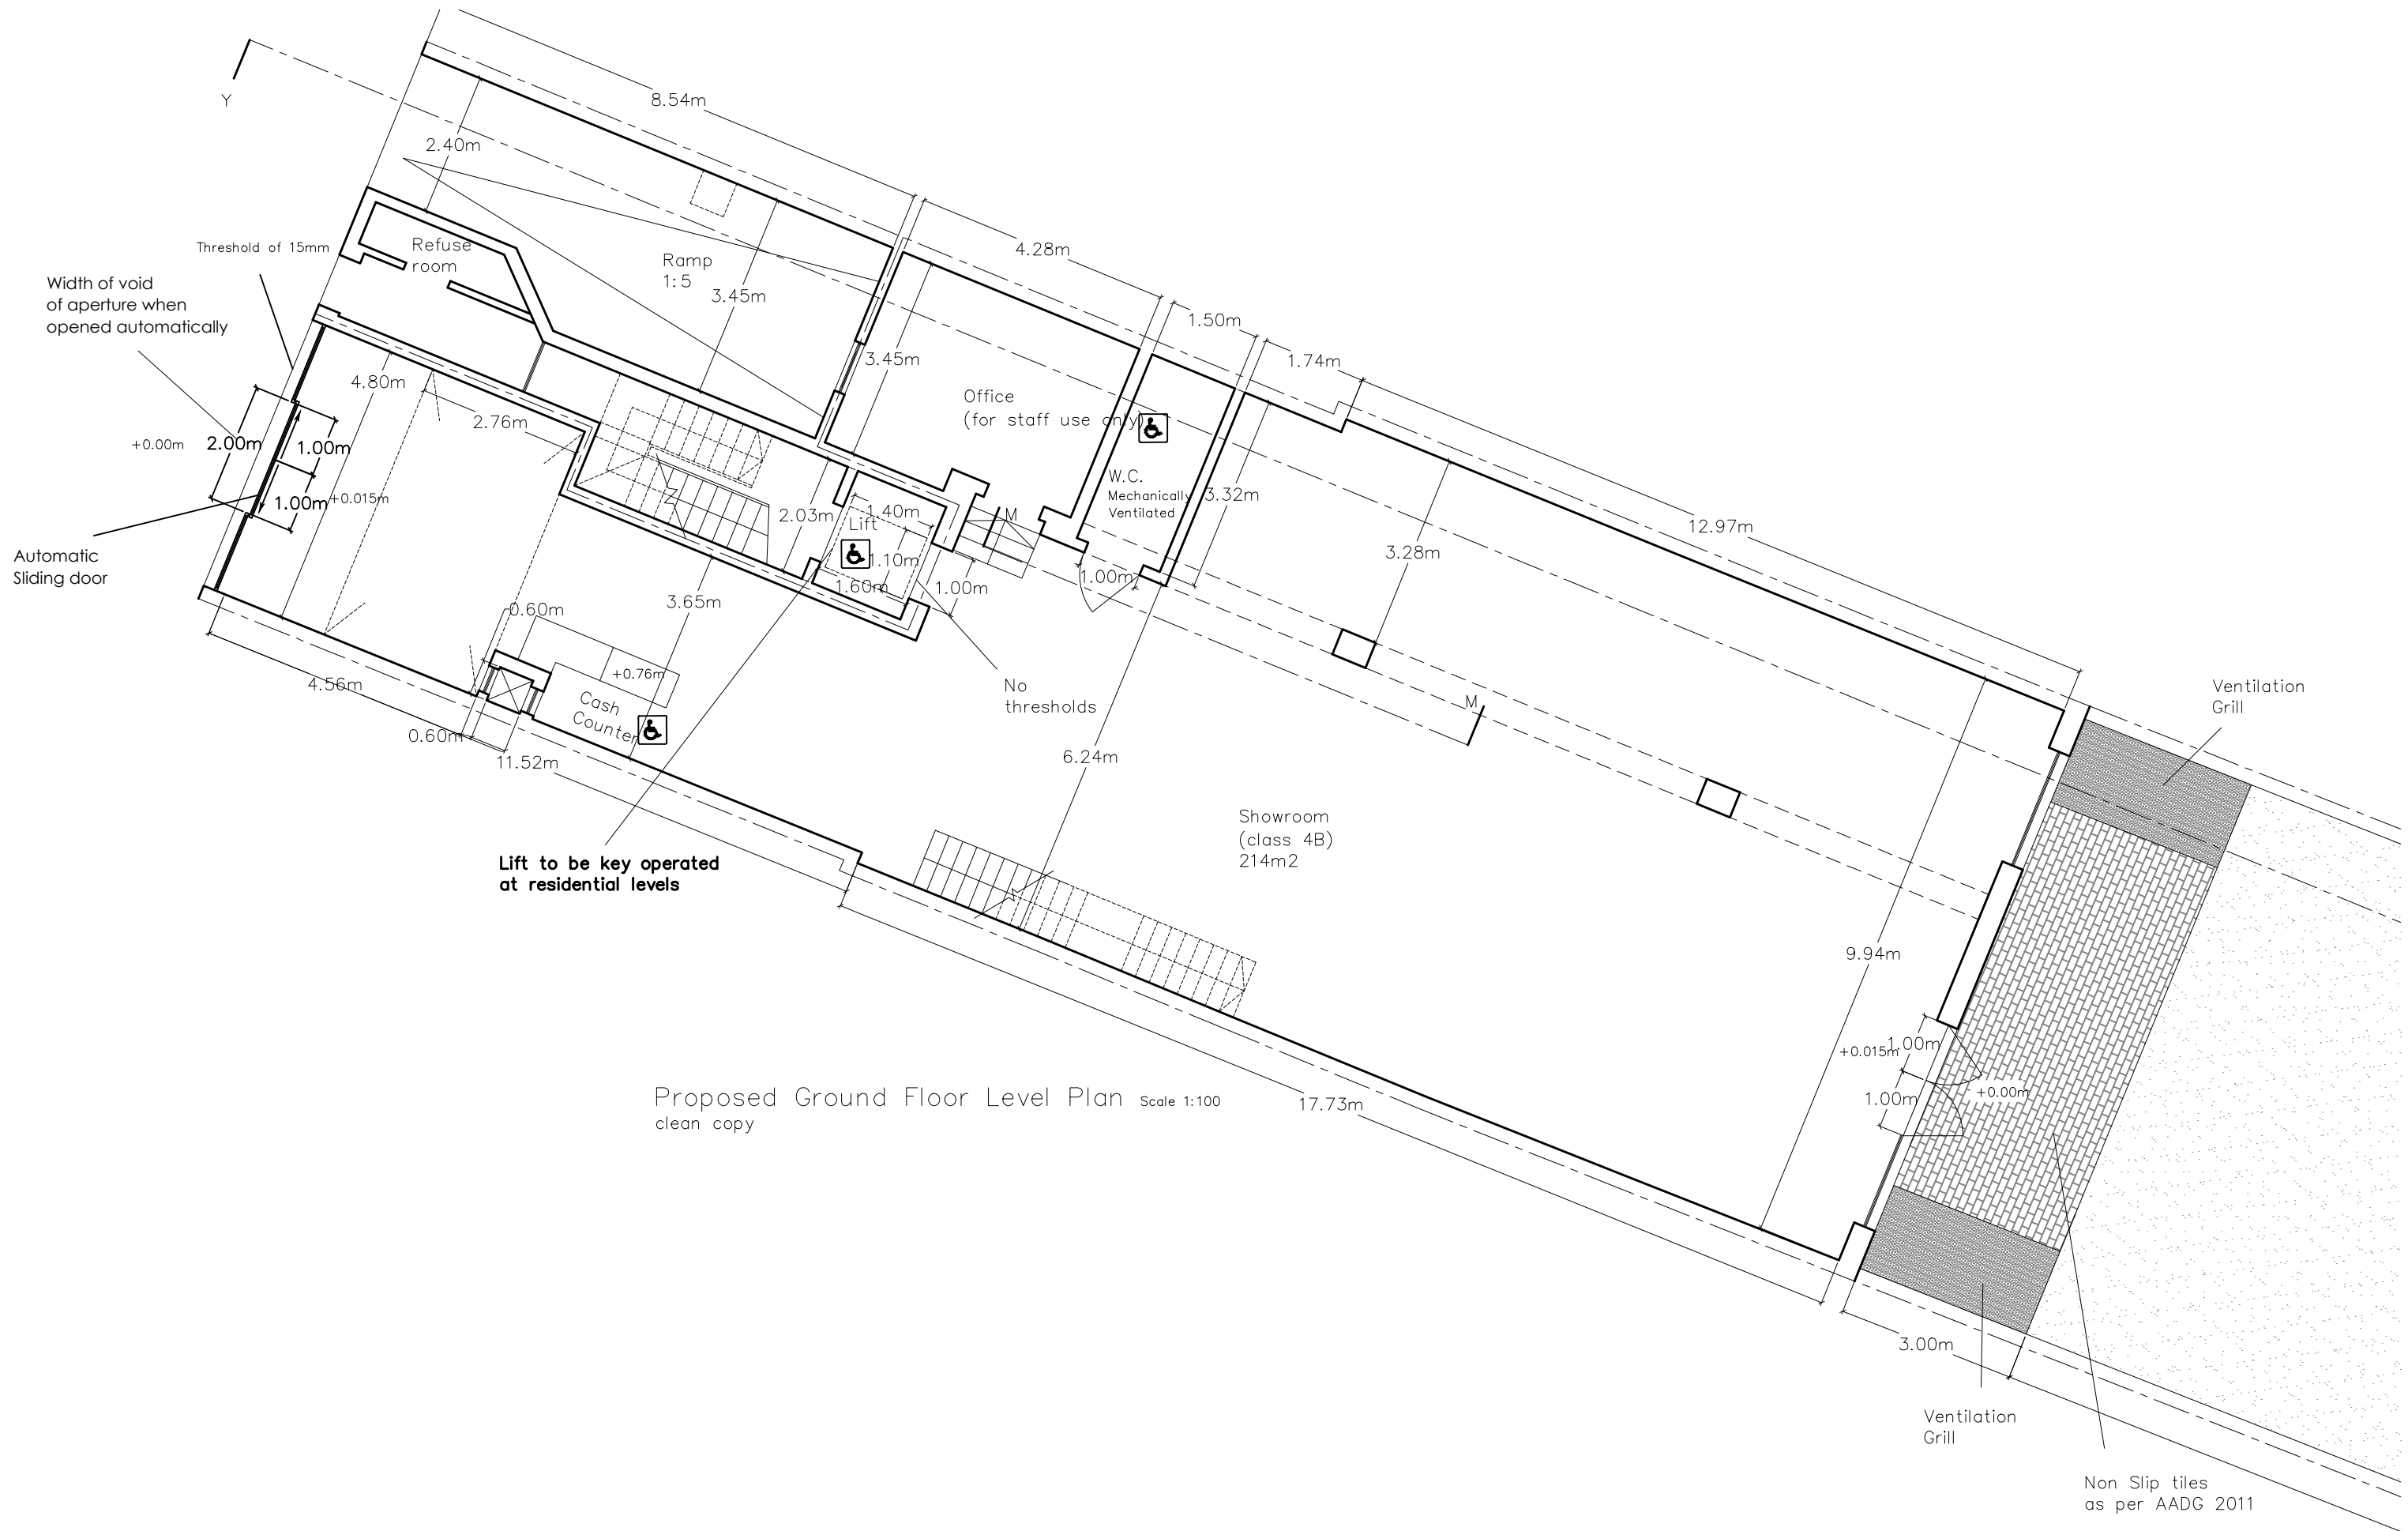


Proposed Ground Floor Level Plan Scale 1:100
clean copy

Non Slip tiles
as per AADG 2011

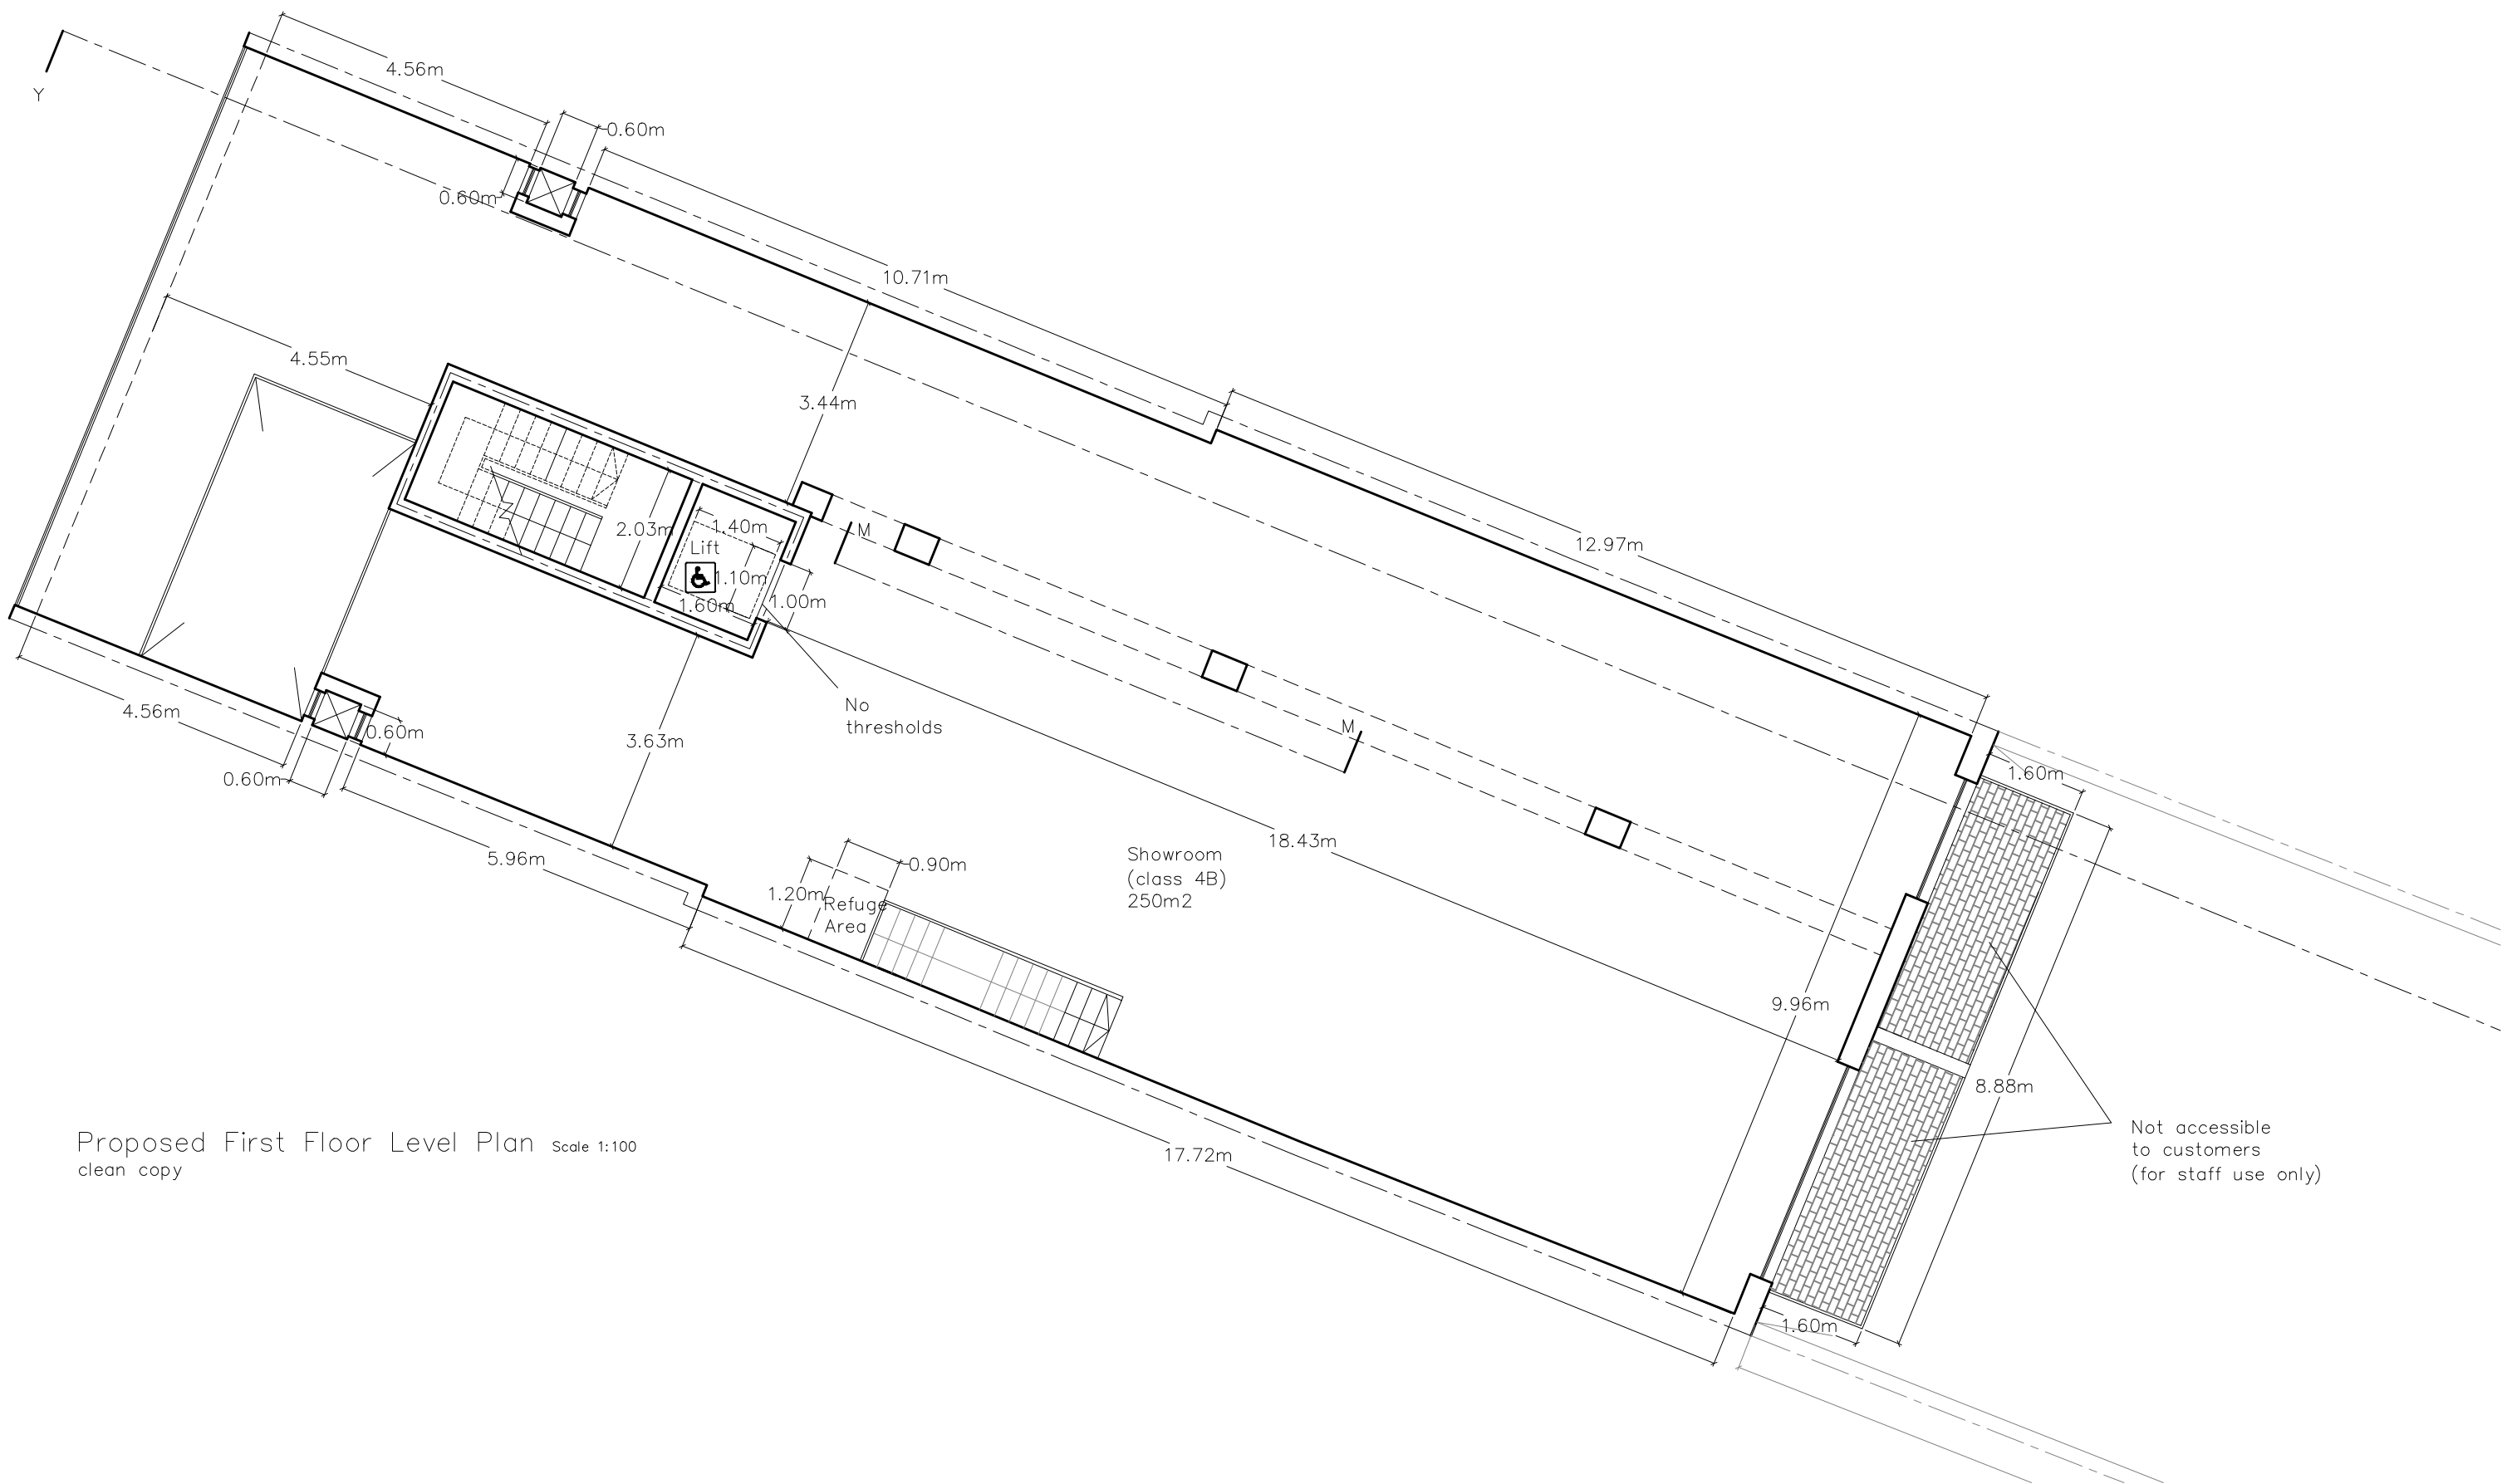


Proposed First Floor Level Plan Scale 1:100
clean copy

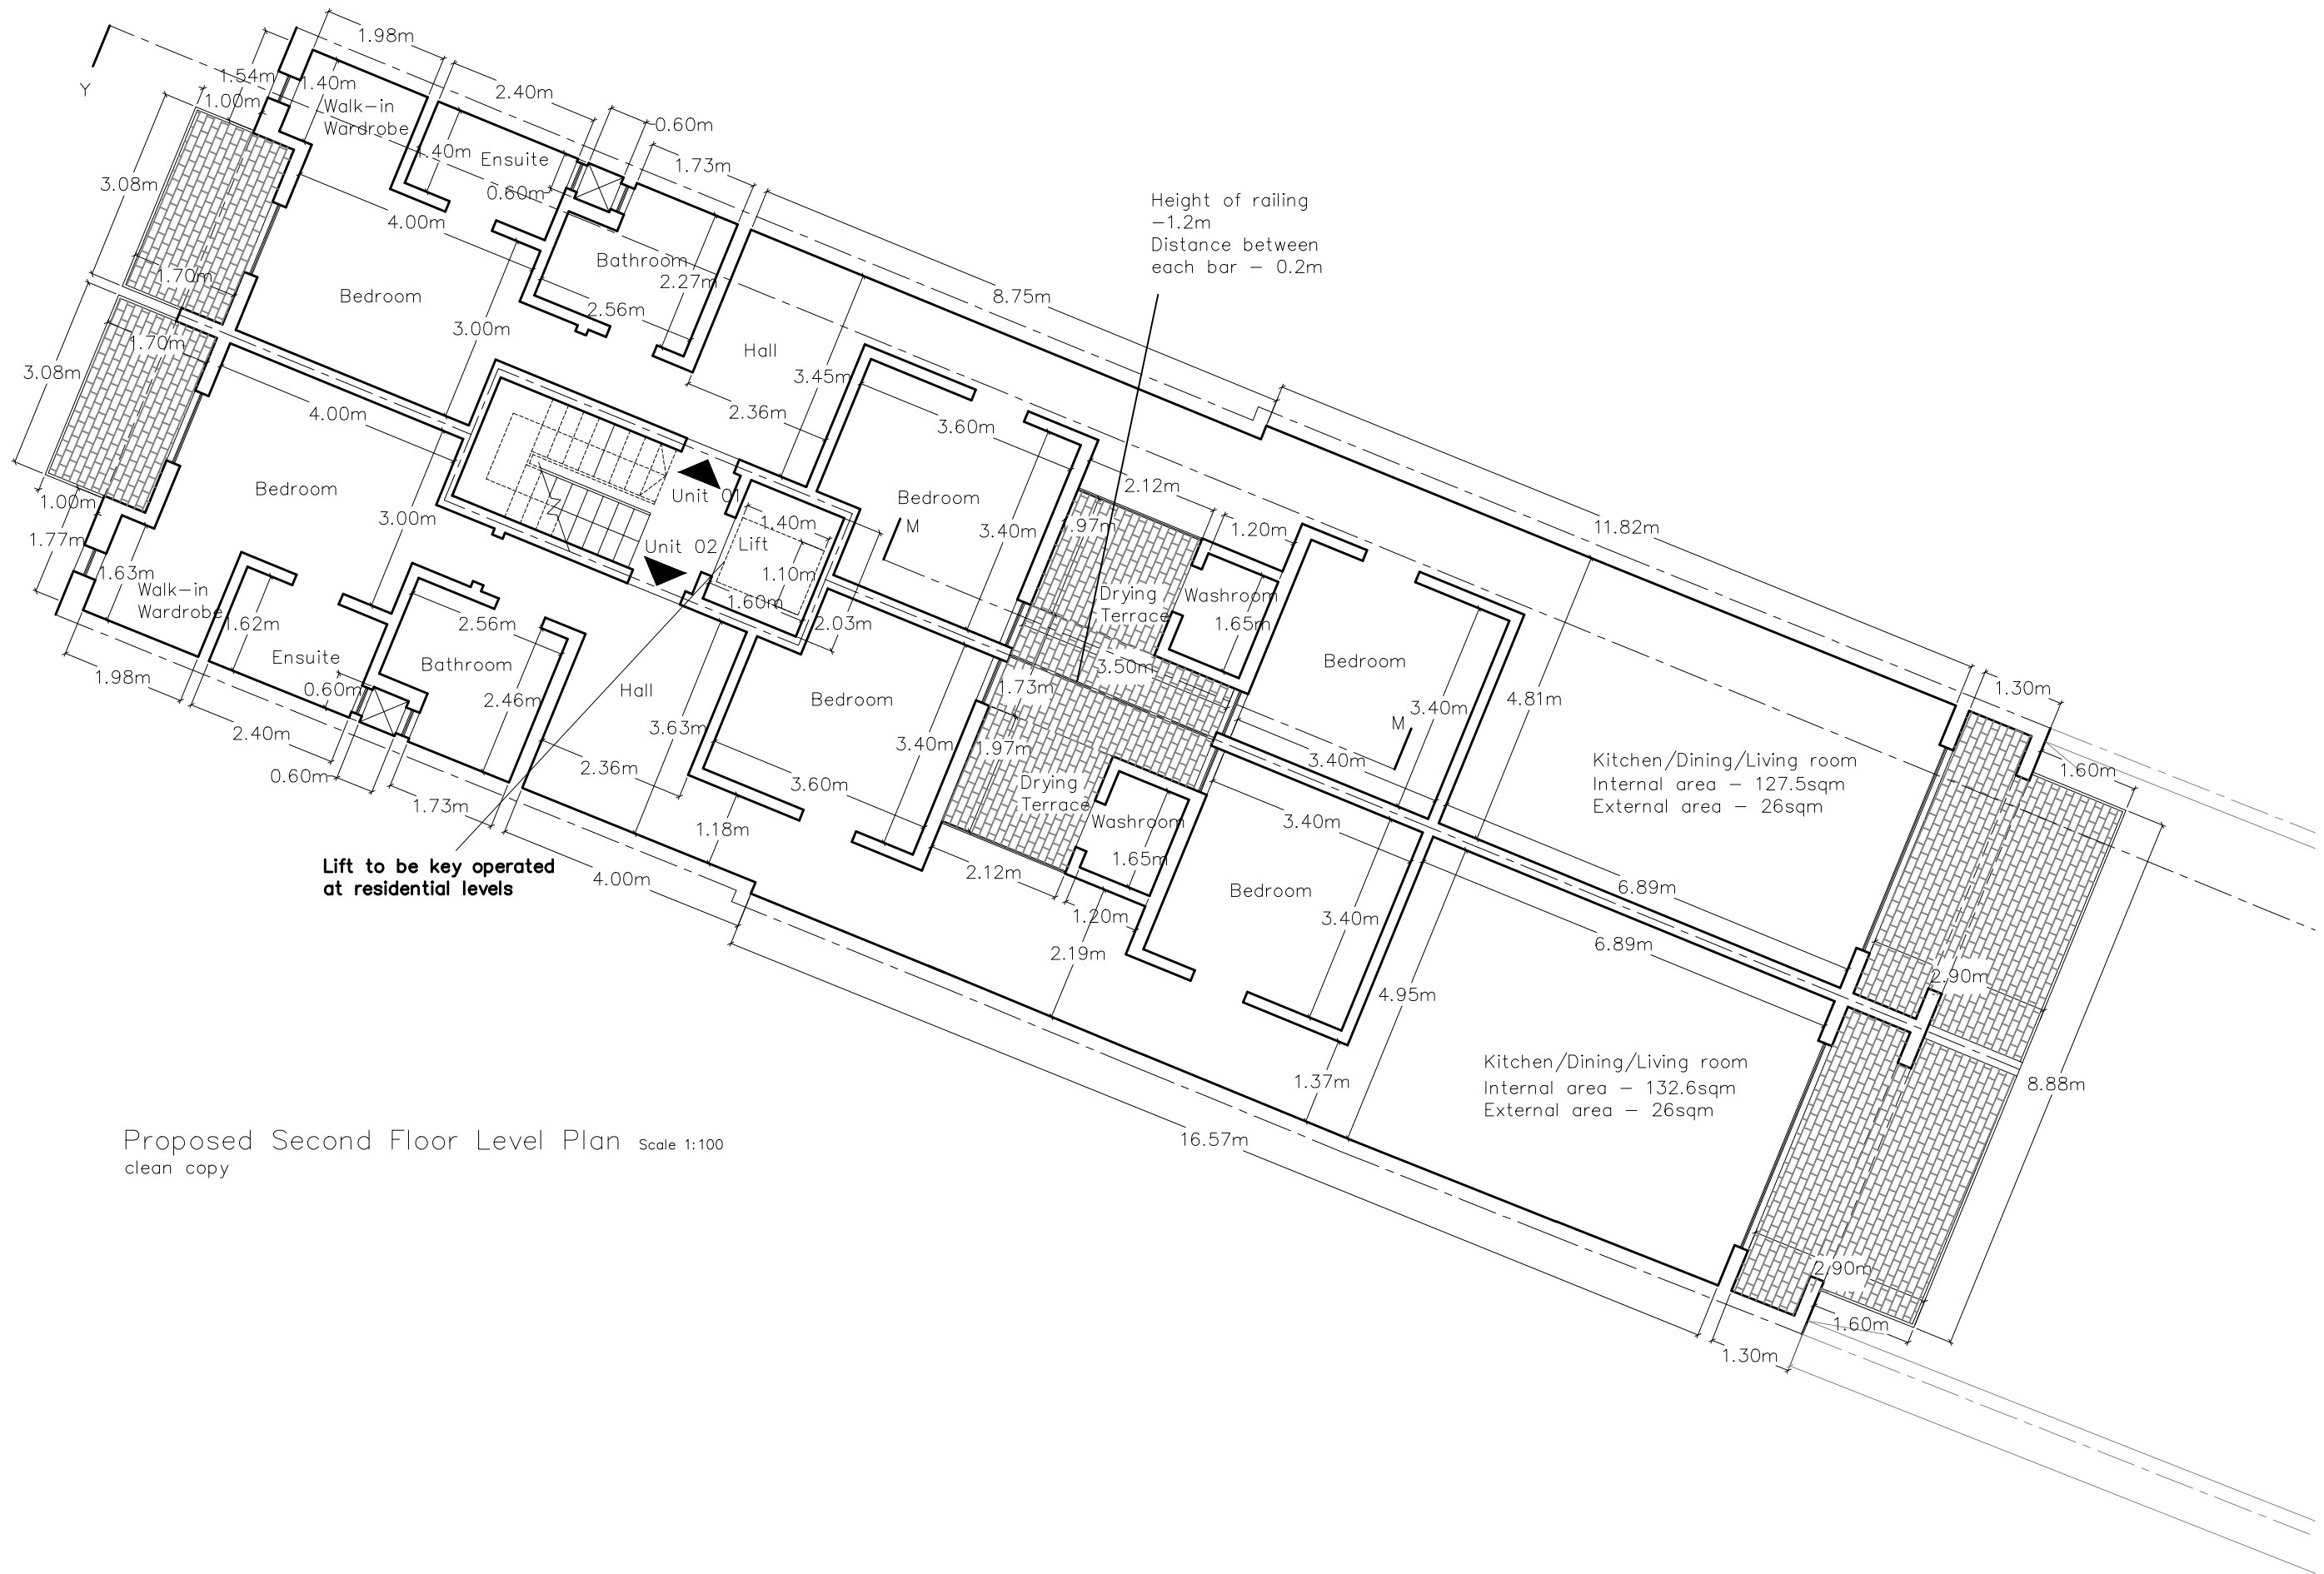


Proposed Second Floor Level Plan Scale 1:100
clean copy

d

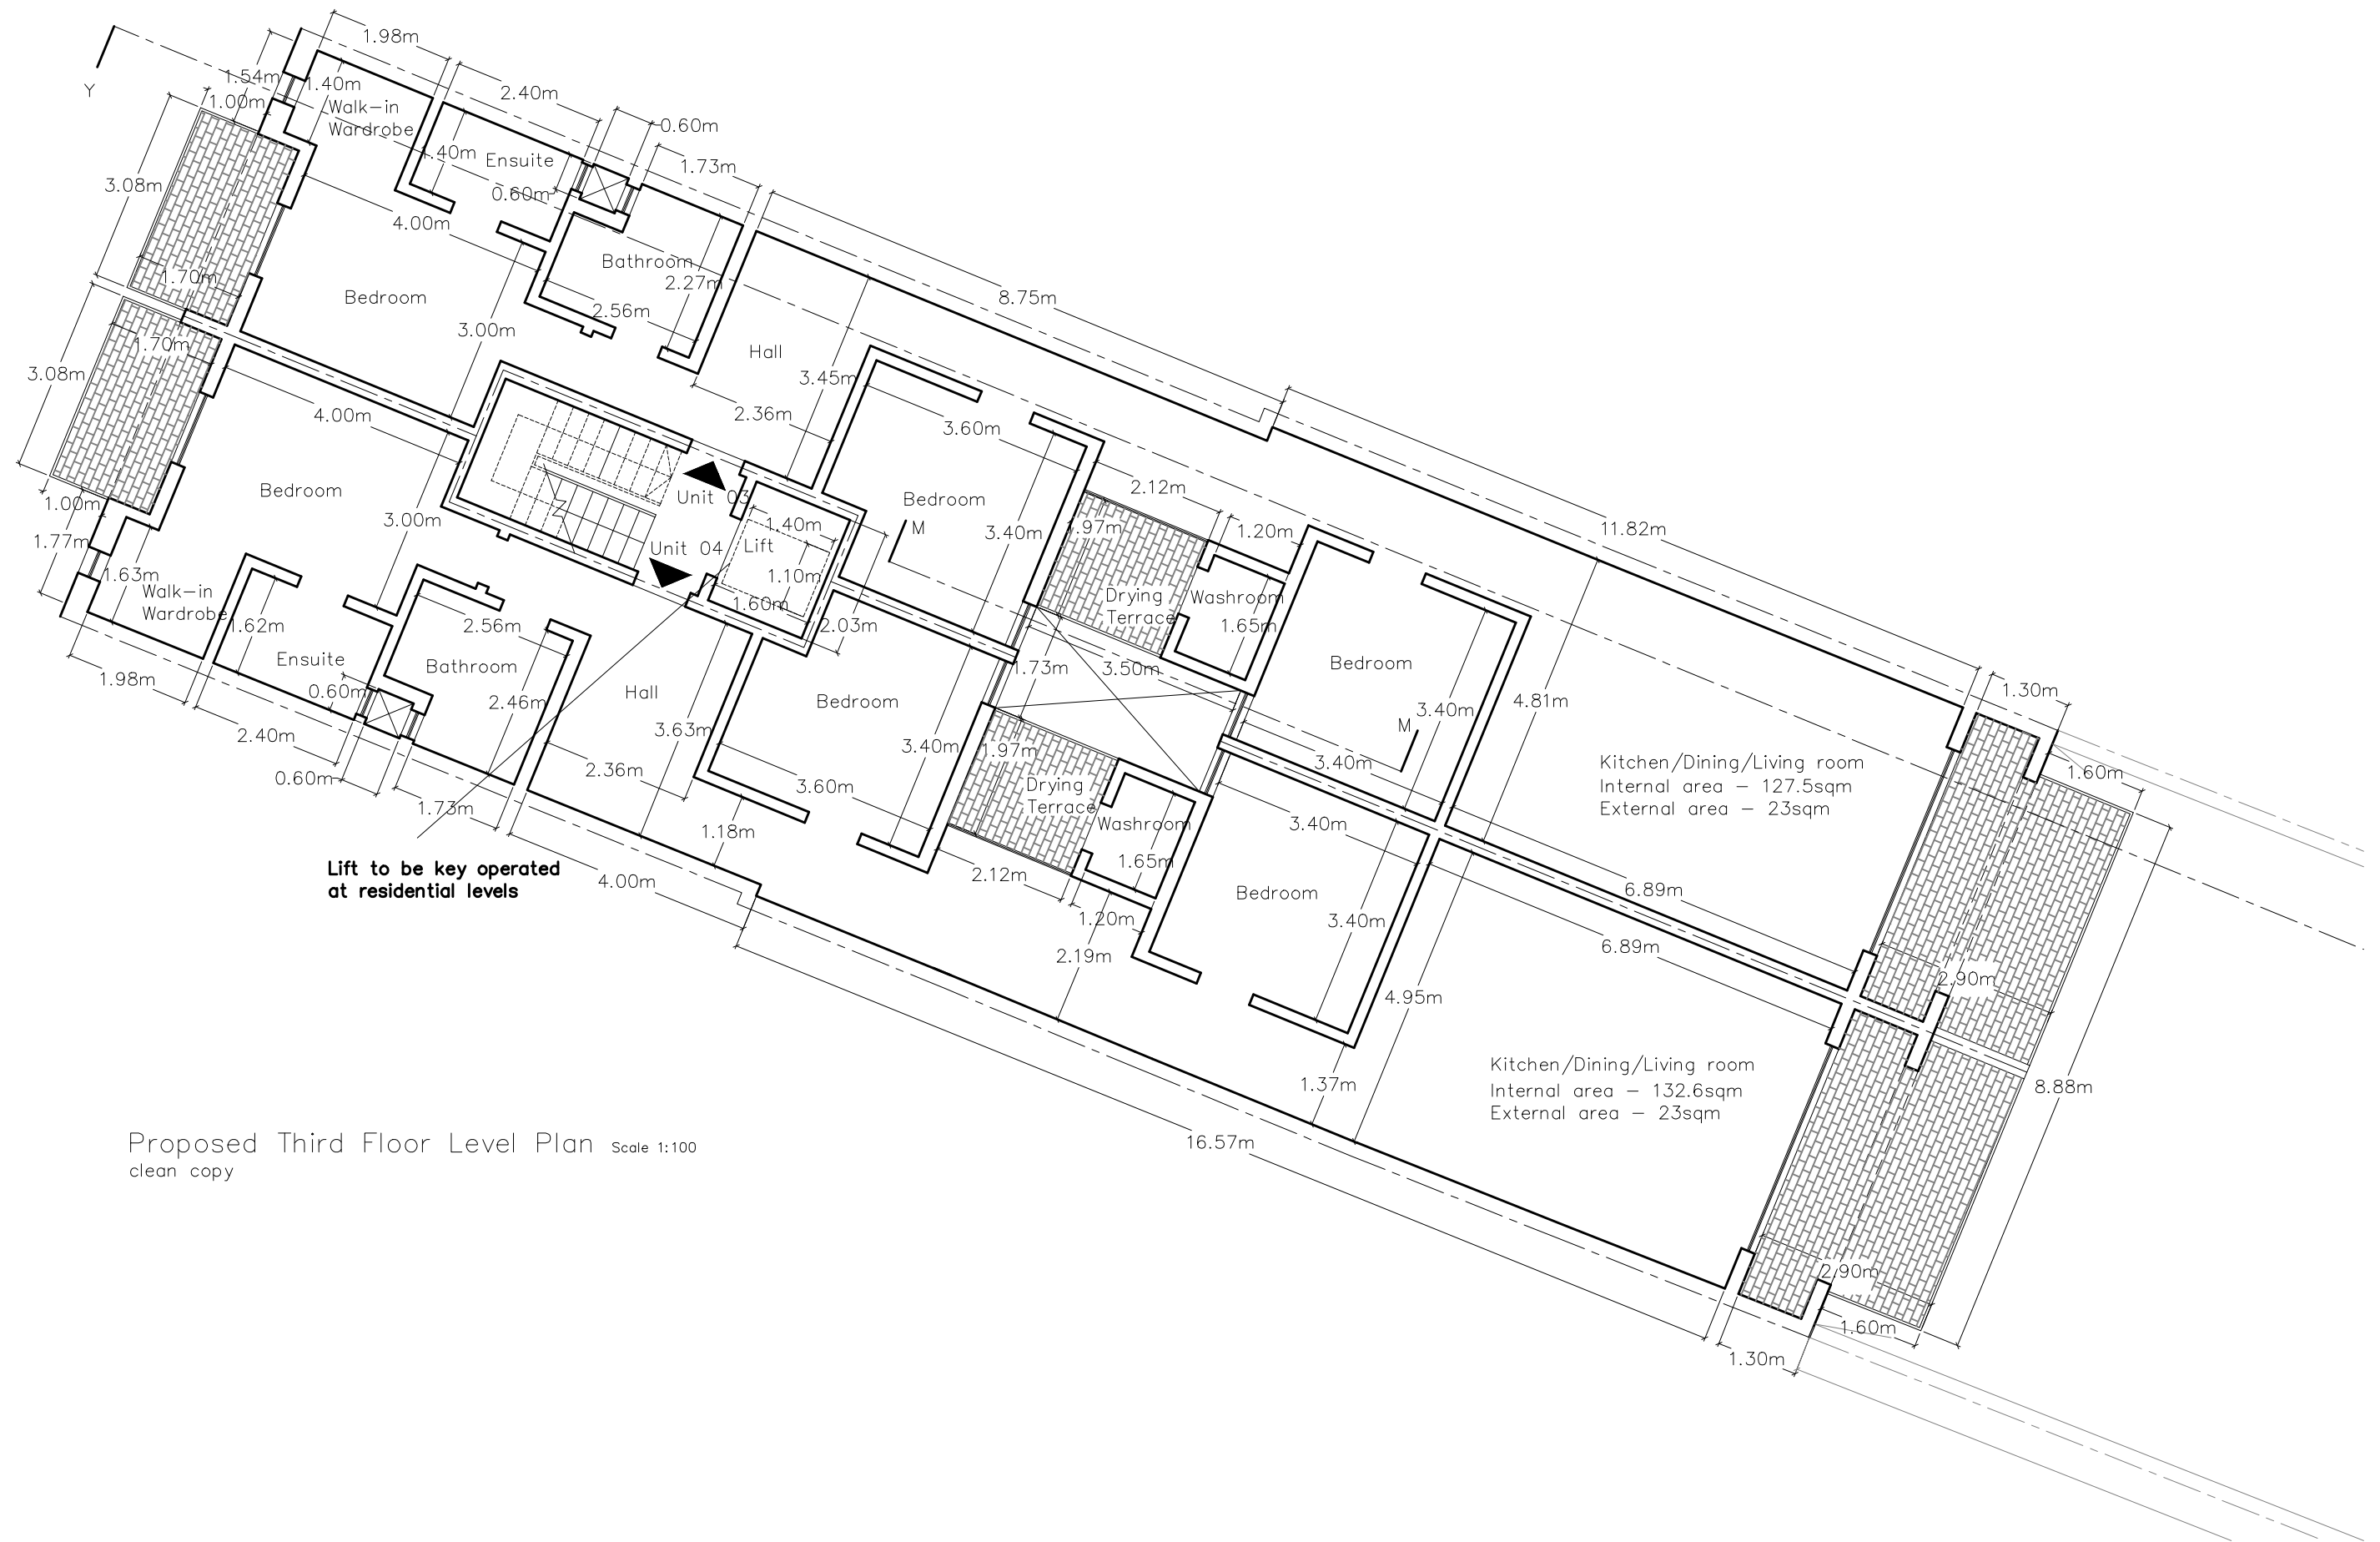

Proposed Third Floor Level Plan Scale 1:100
clean copy

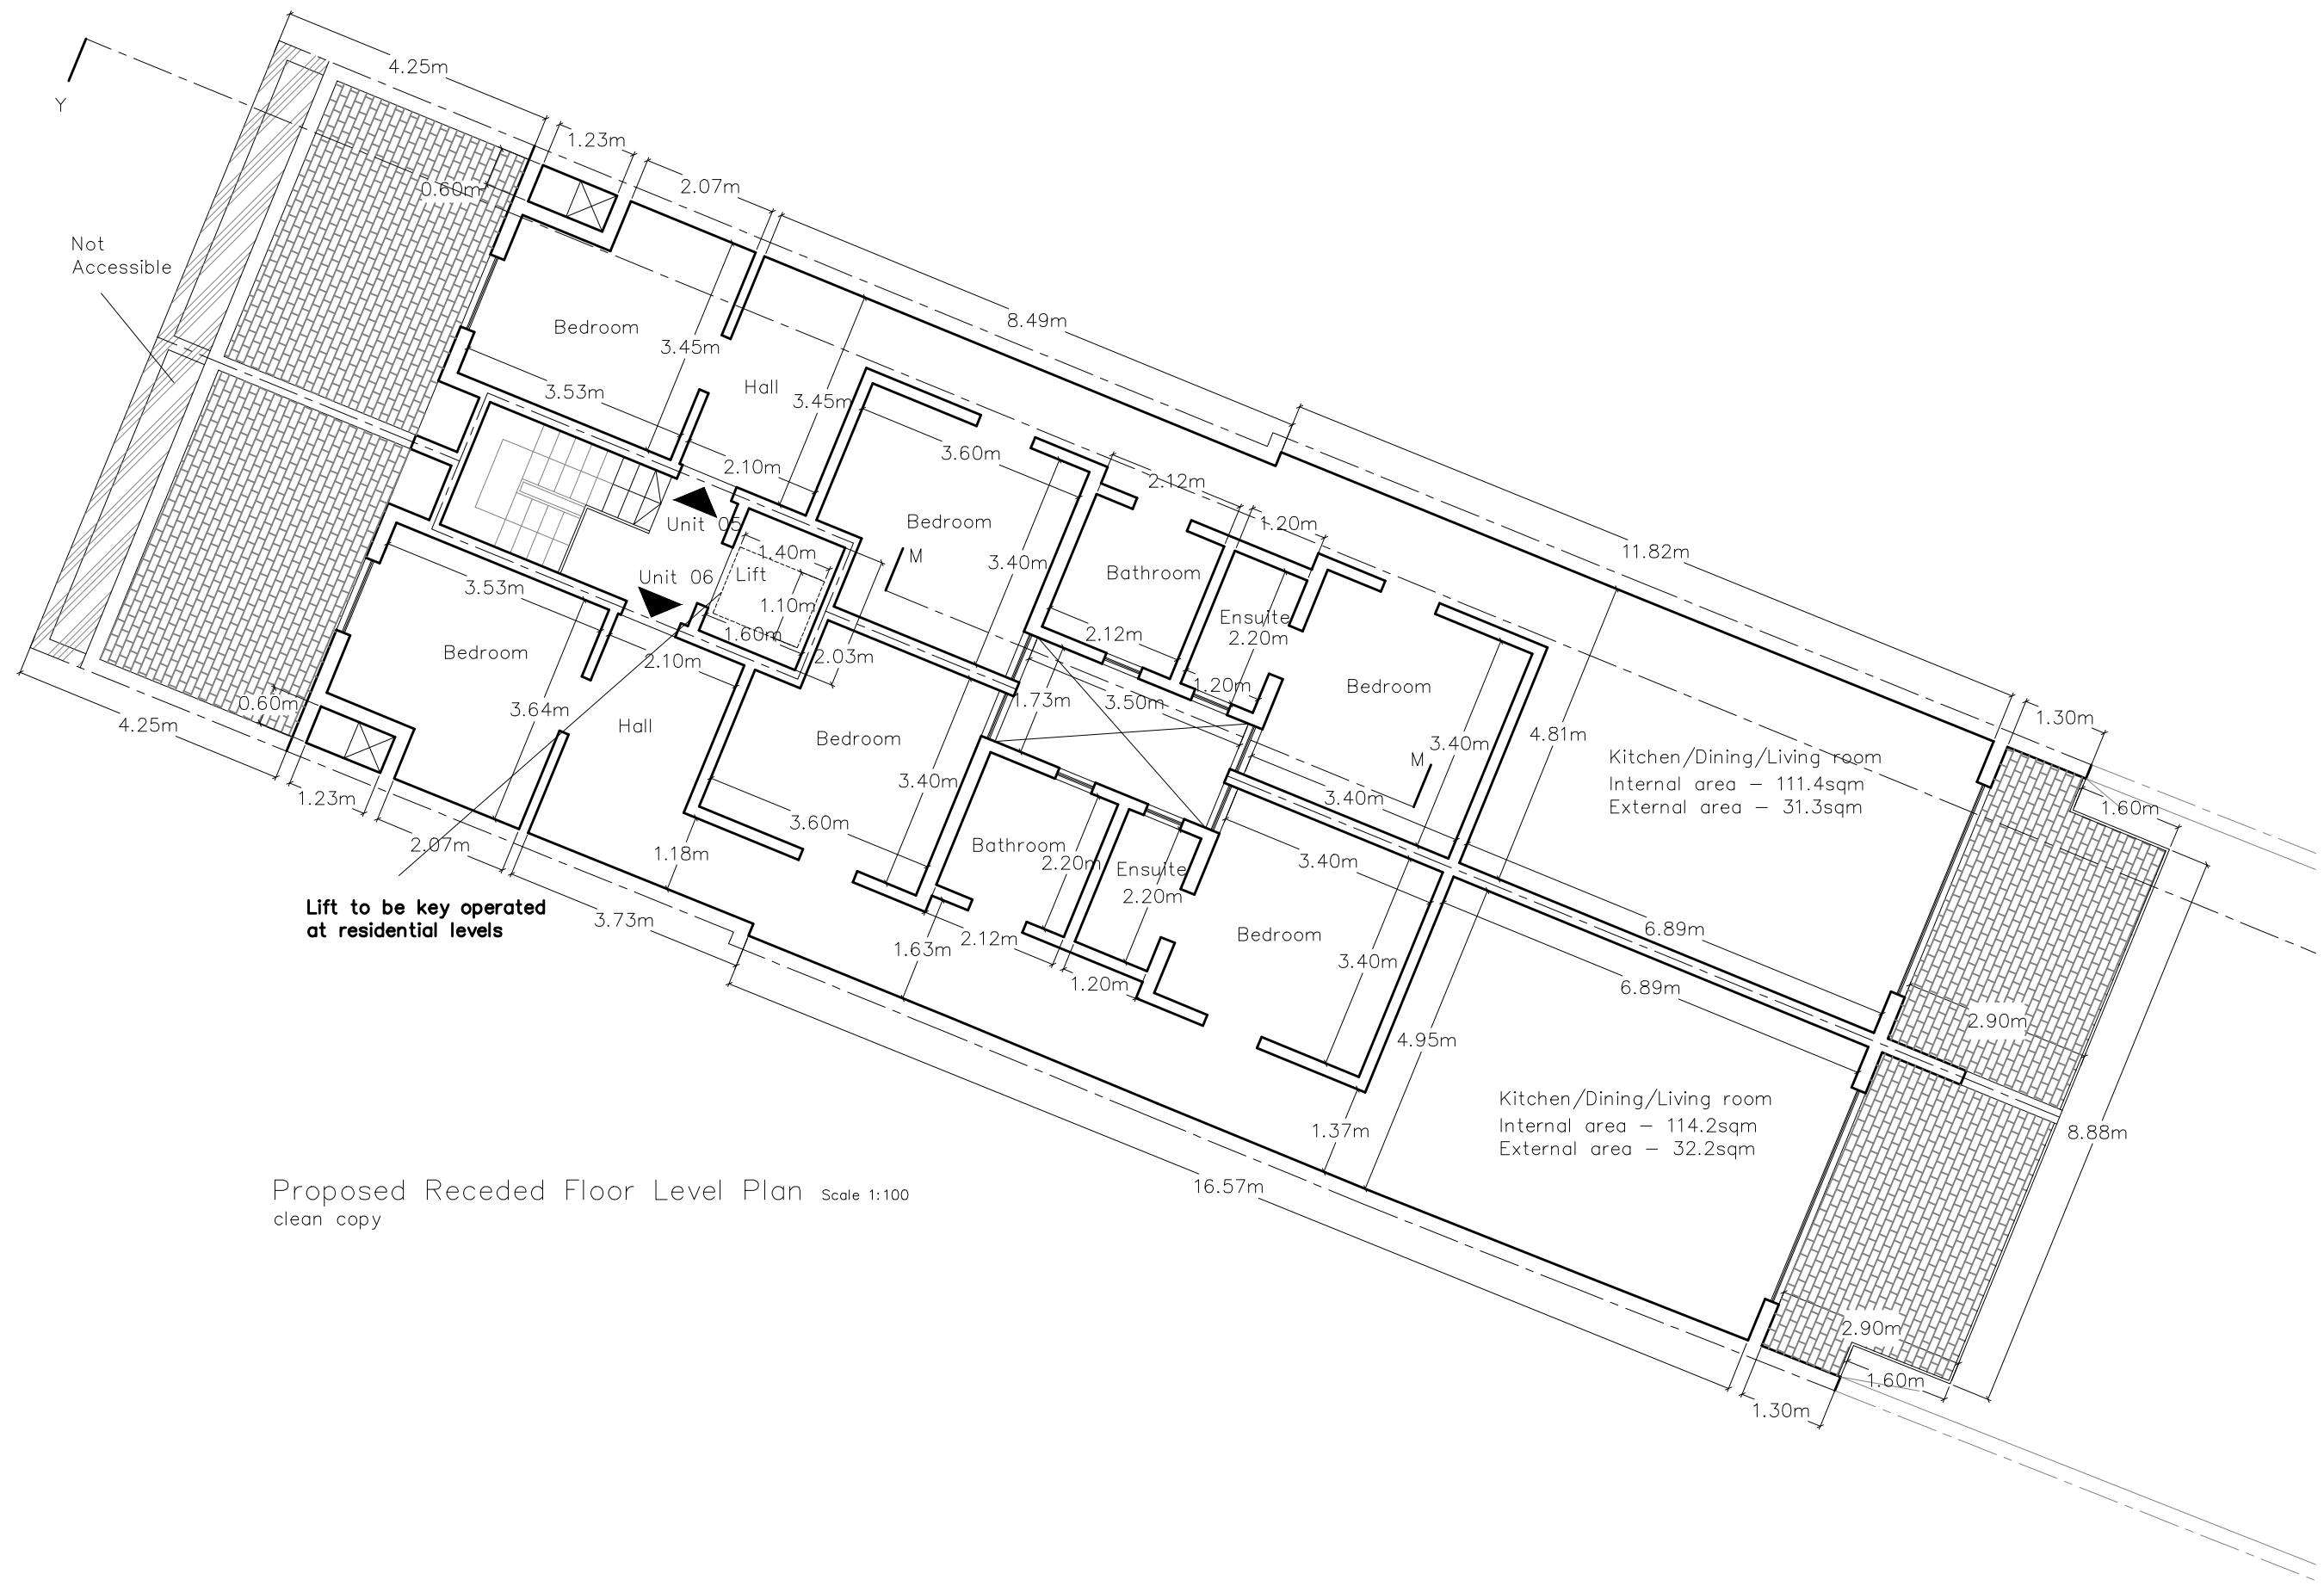

Not Accessible

Lift to be key operated at residential levels

Proposed Receded Floor Level Plan Scale 1:100
clean copy

Kitchen/Dining/Living room
Internal area – 111.4sqm
External area – 31.3sqm

Kitchen/Dining/Living room
Internal area – 114.2sqm
External area – 32.2sqm