


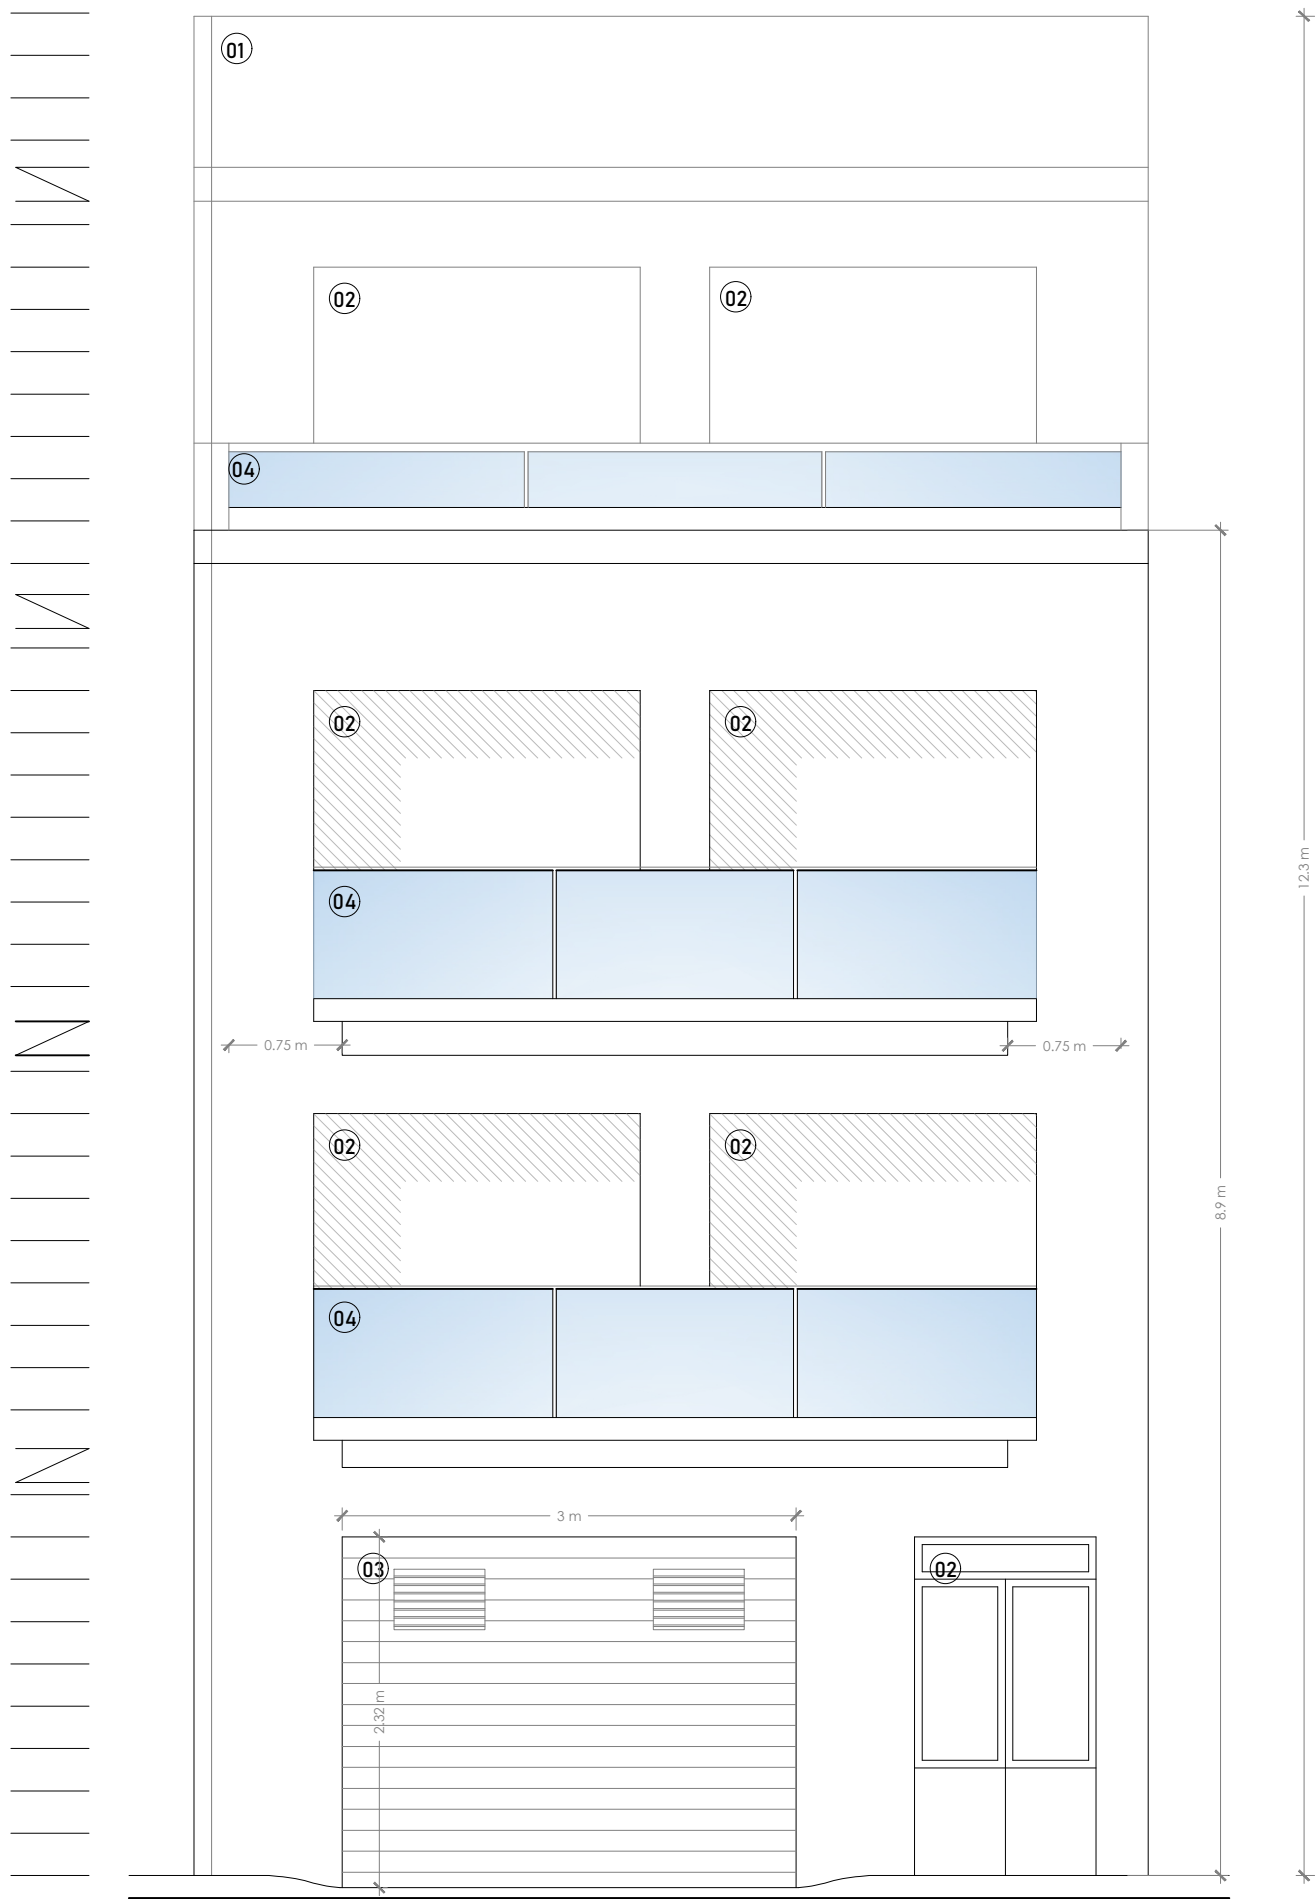

FACADE MATERIALS:

1. Franka masonry;
2. black aluminum apertures;
3. black, up and over PVC garage door;
4. tempered glass clear.

ELEVATION
PROPOSED

SCALE 1:50

