





○ Front Elevation 1:100
As existing




○ Front Elevation 1:100
As existing/ as proposed
Unpainted Franka Stone Facade
PVC Apertures timber texture color as per G52 of DC15
Wrought Iron railing painted as per G52 of DC15

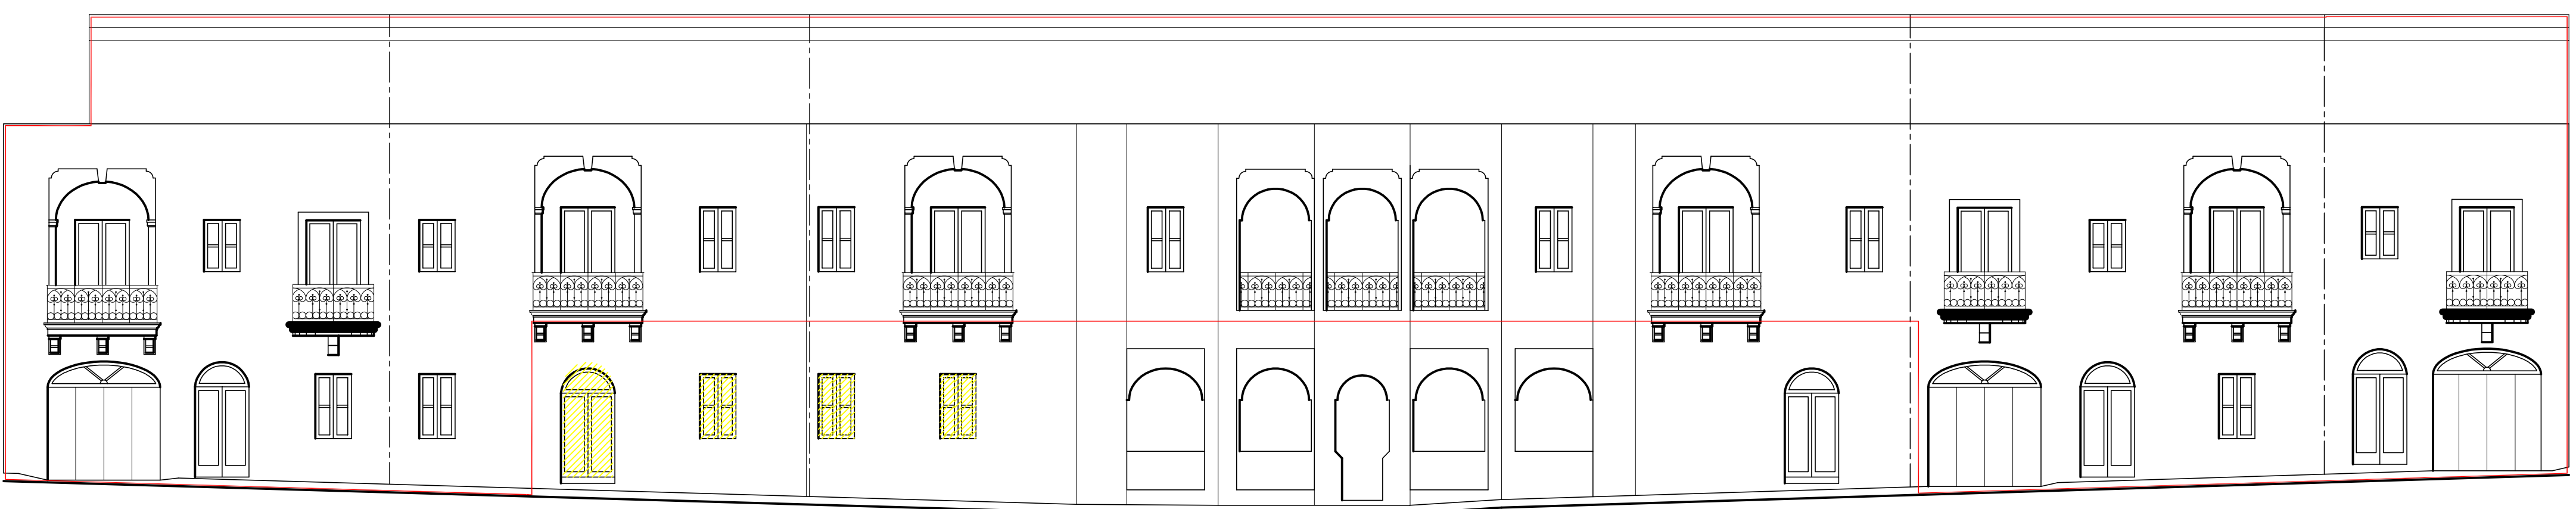


○ Front Elevation 1:100
As proposed (clean copy)
Unpainted Franka Stone Facade
PVC Apertures timber texture color as per G52 of DC15
Wrought Iron railing painted as per G52 of DC15

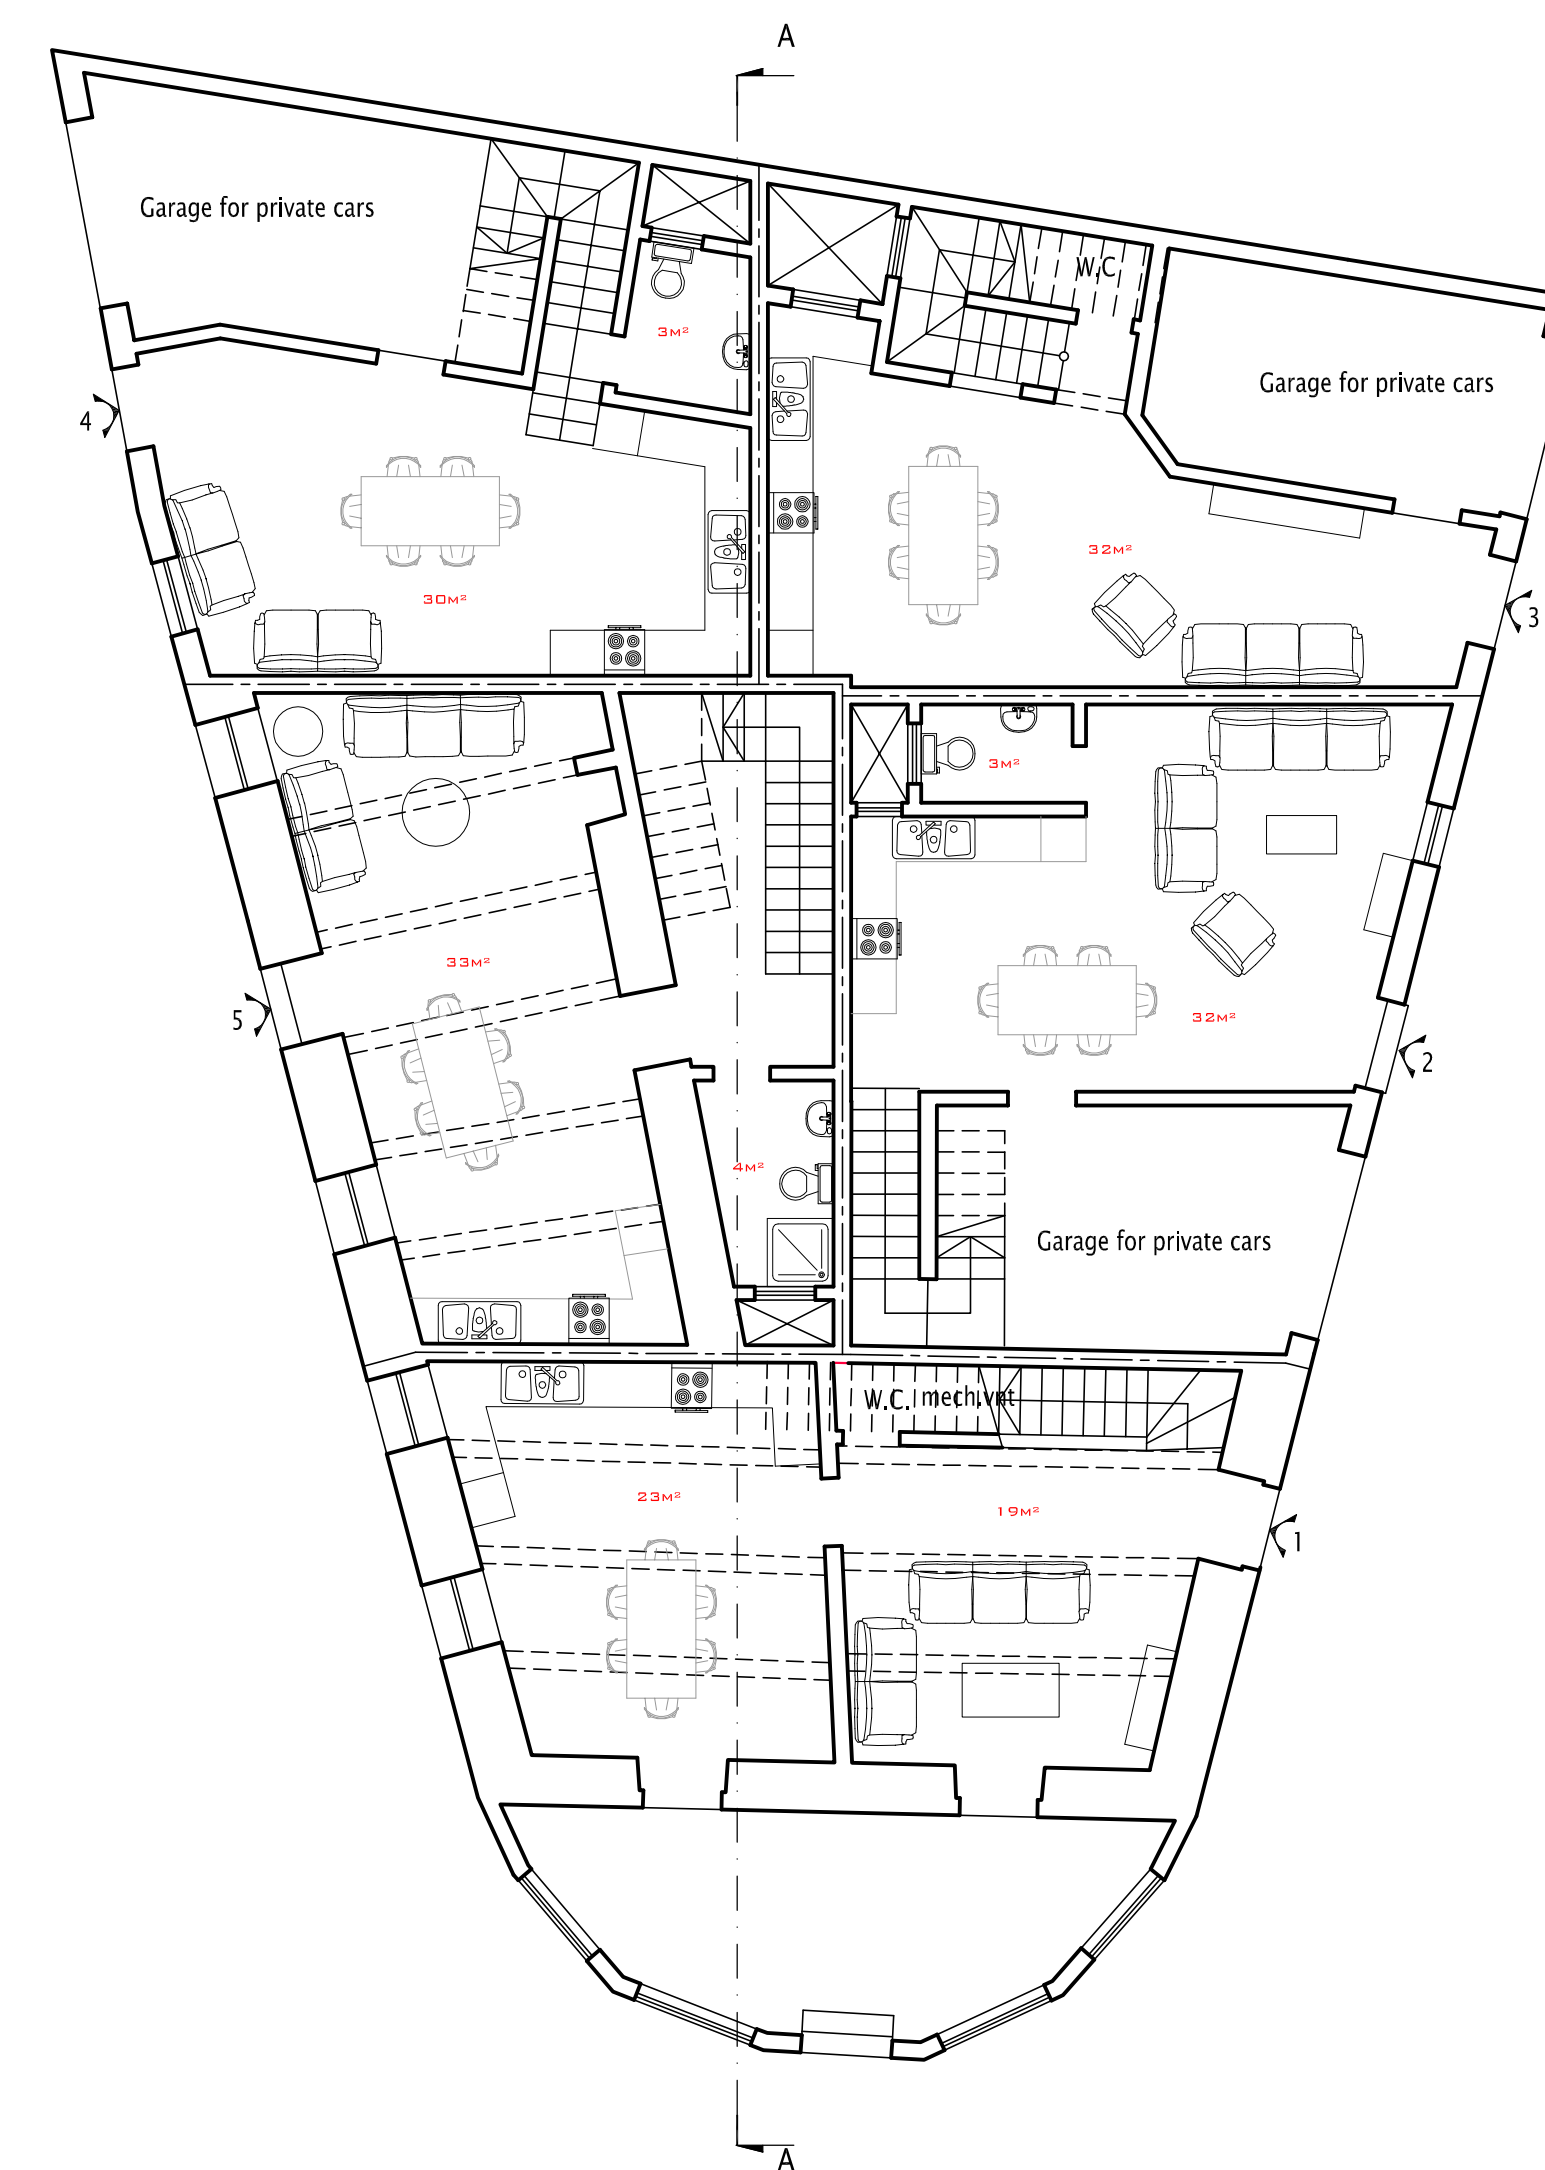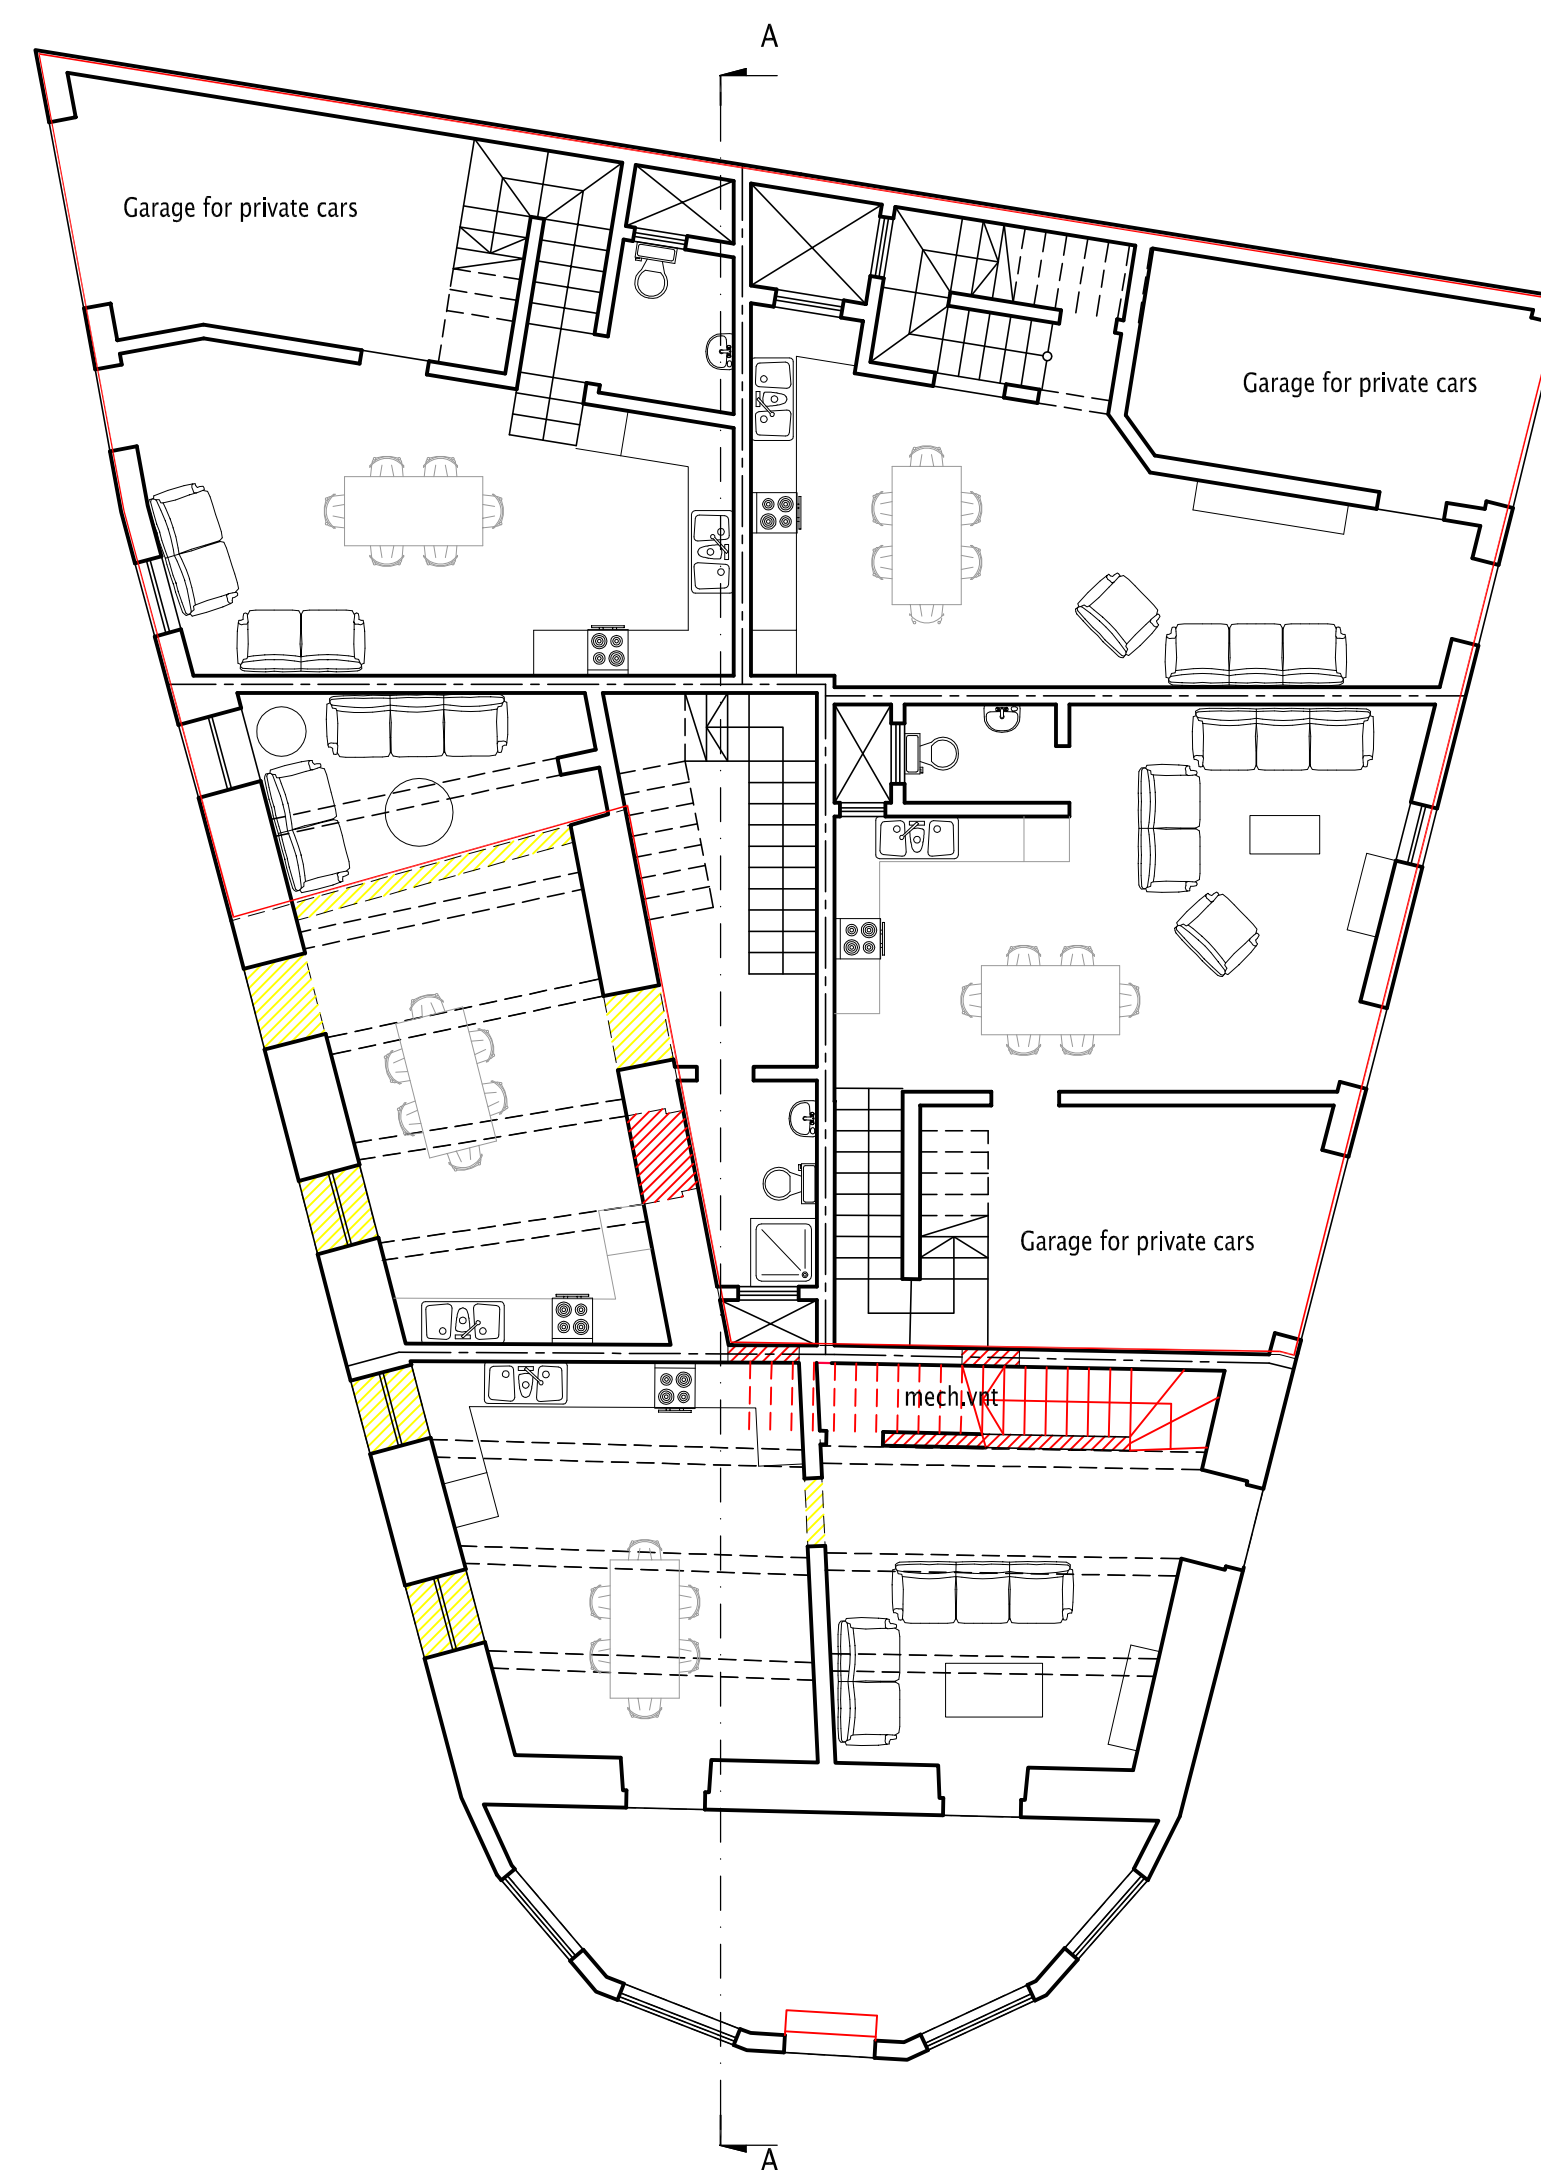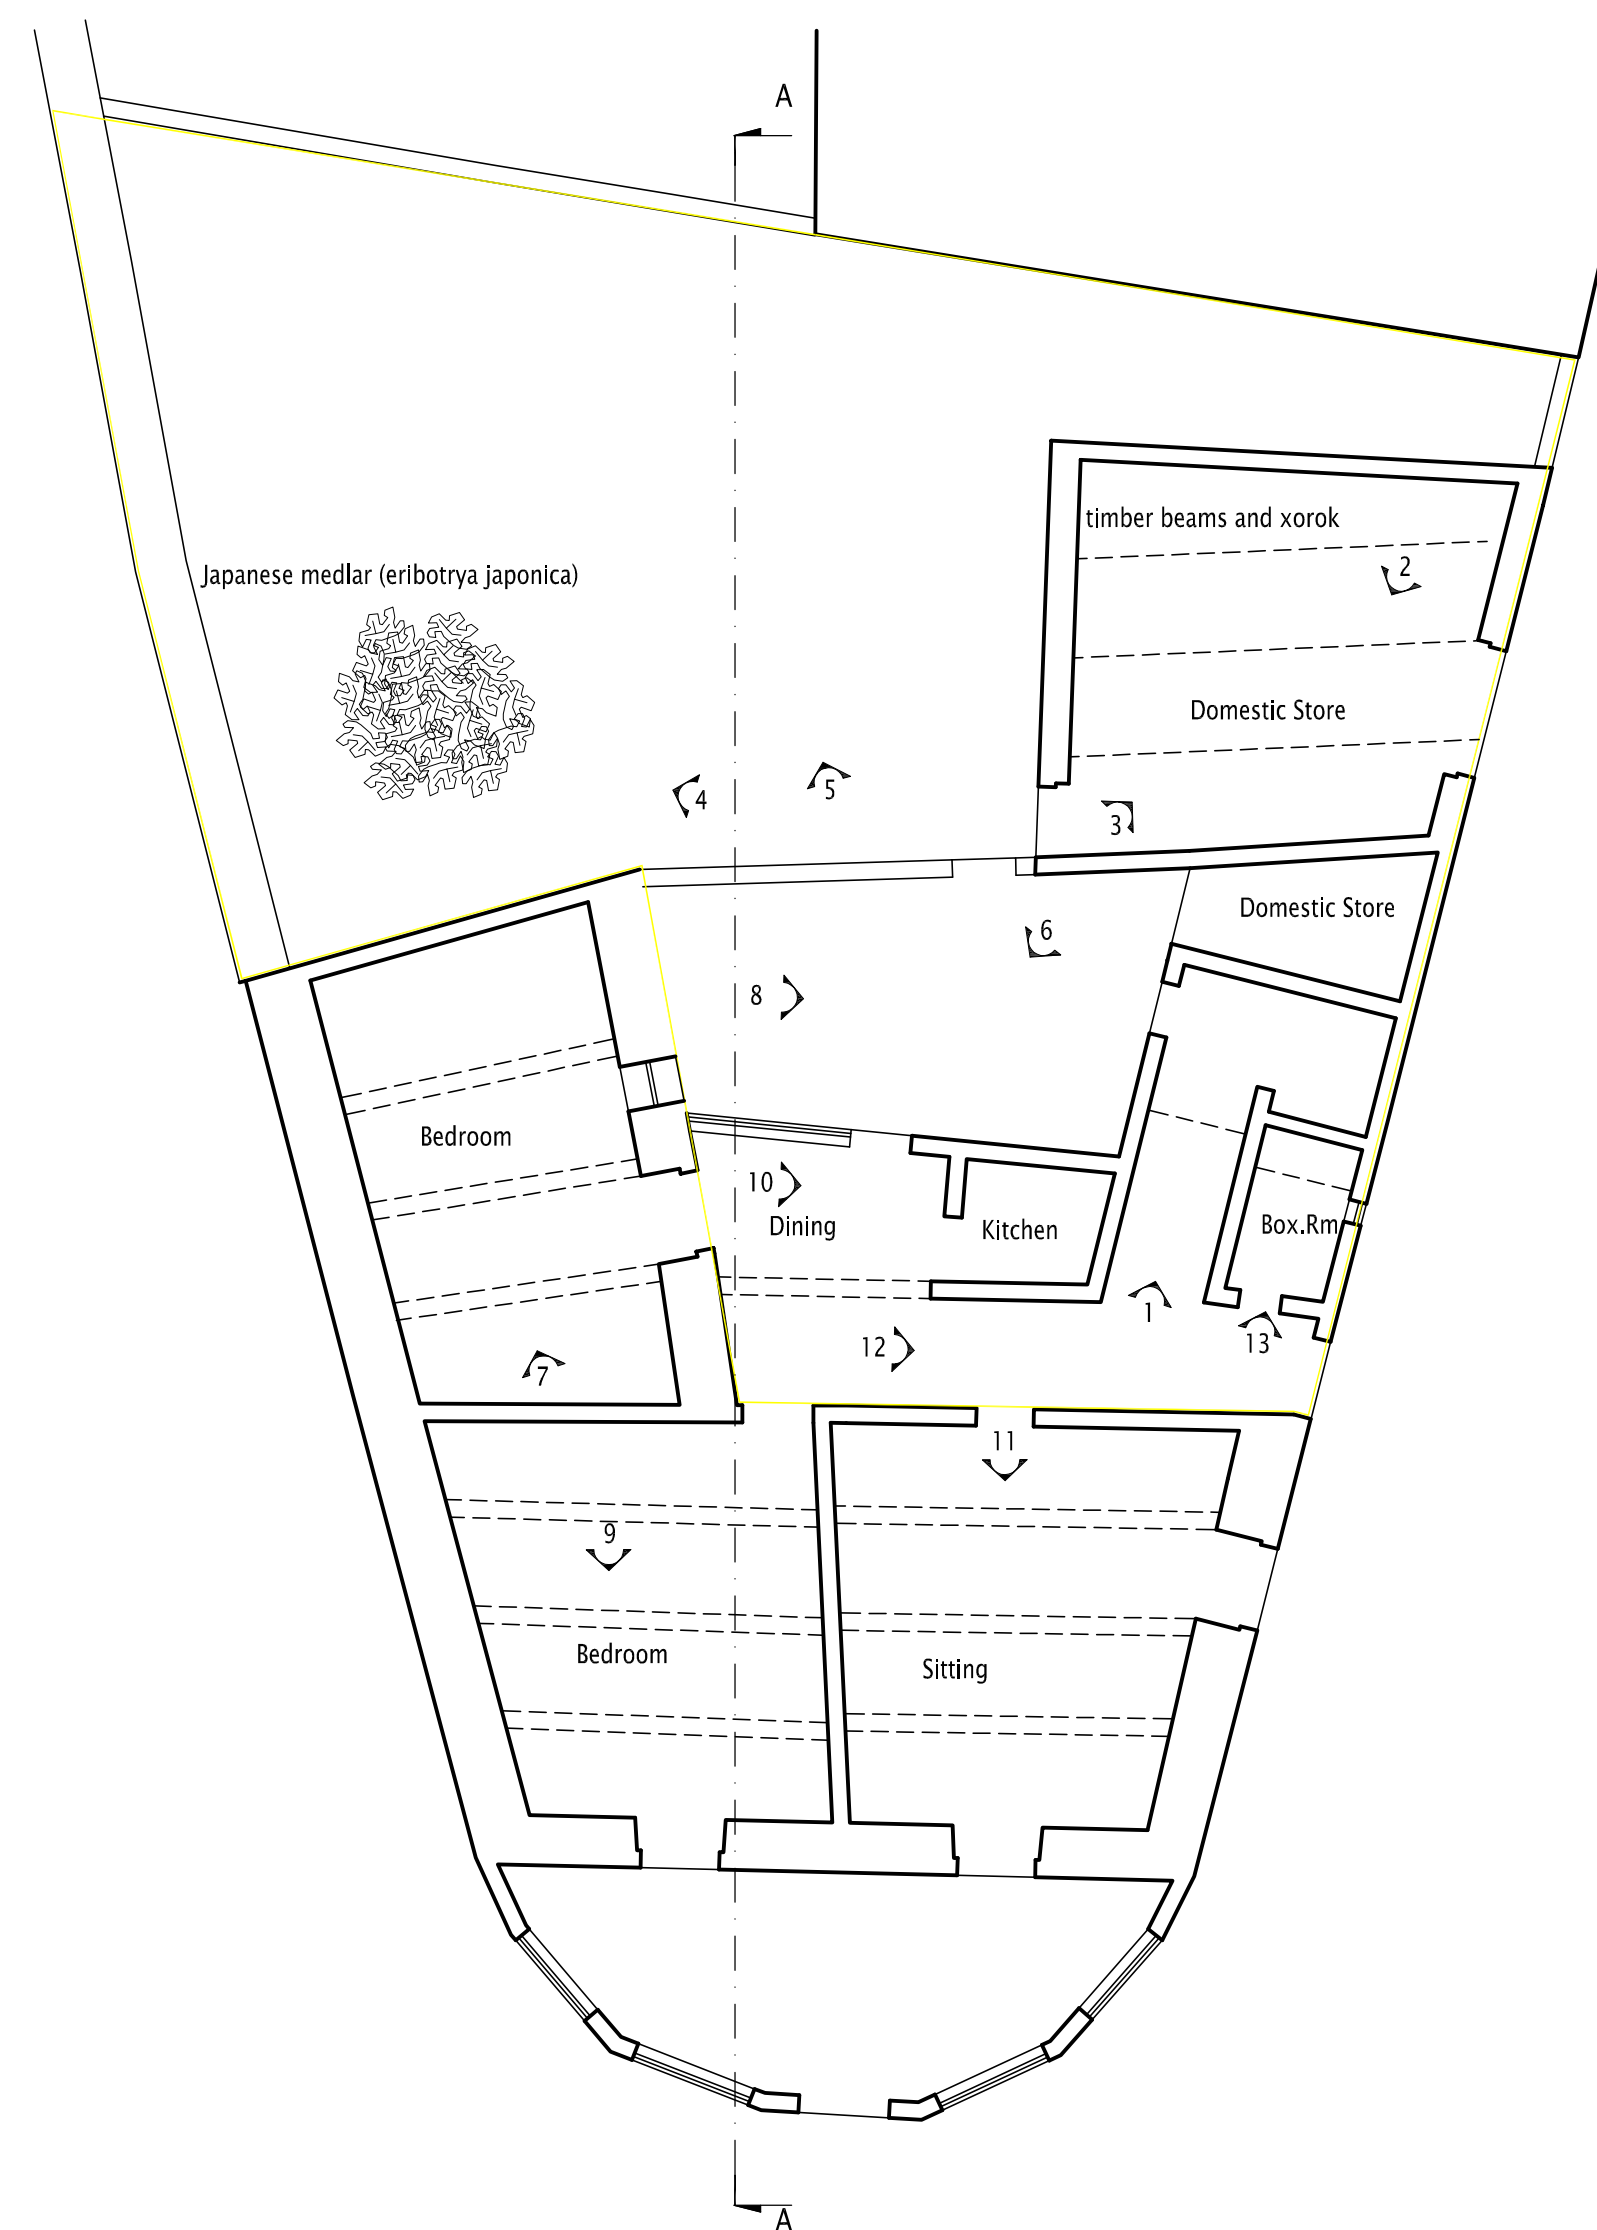


house no	number of bedrooms	Interior Area	Exterior Area
1	3	196m ²	70m ²
2	3	154m ²	37m ²
3	3	147m ²	27m ²
4	3	147m ²	39m ²
5	3	162m ²	36m ²

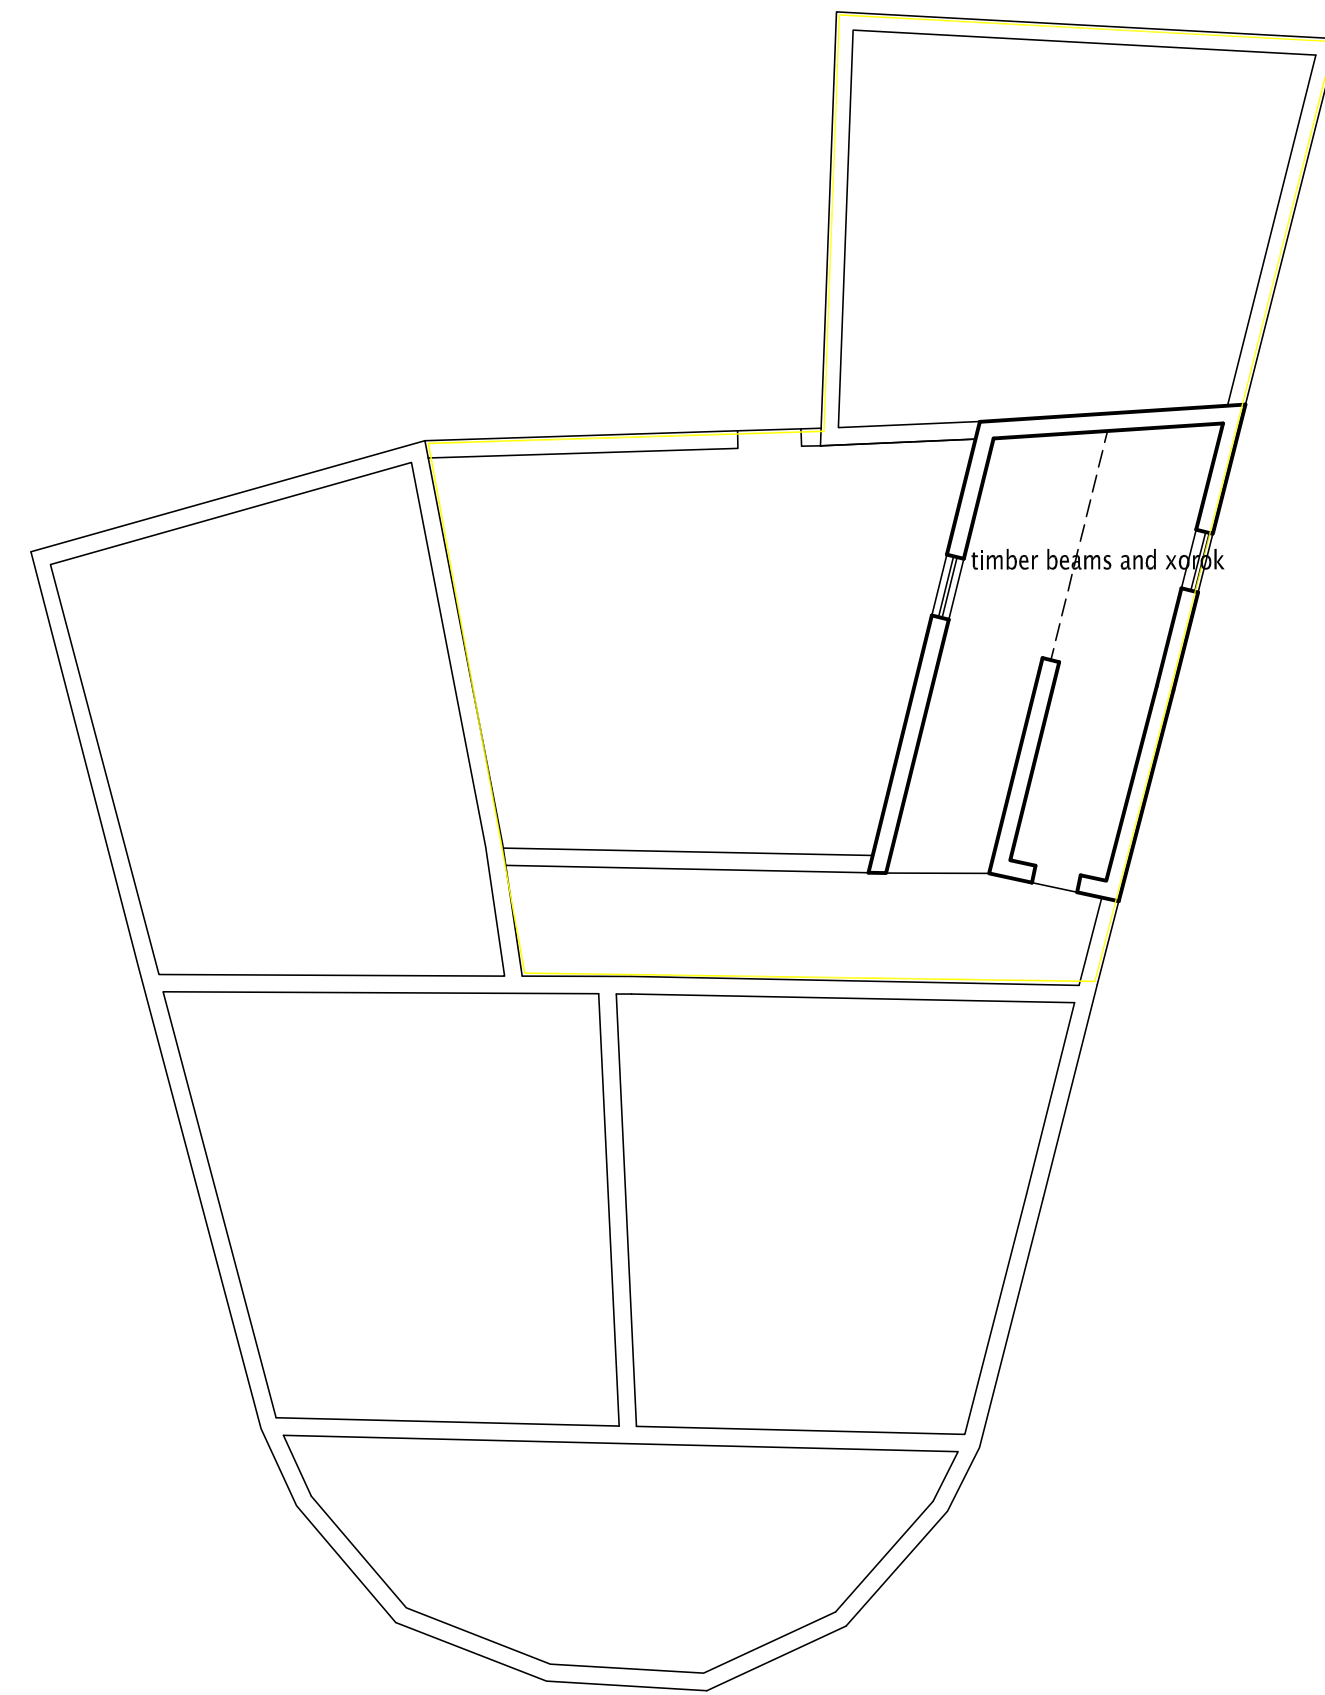

1st Floor Plan 1:100
As existing

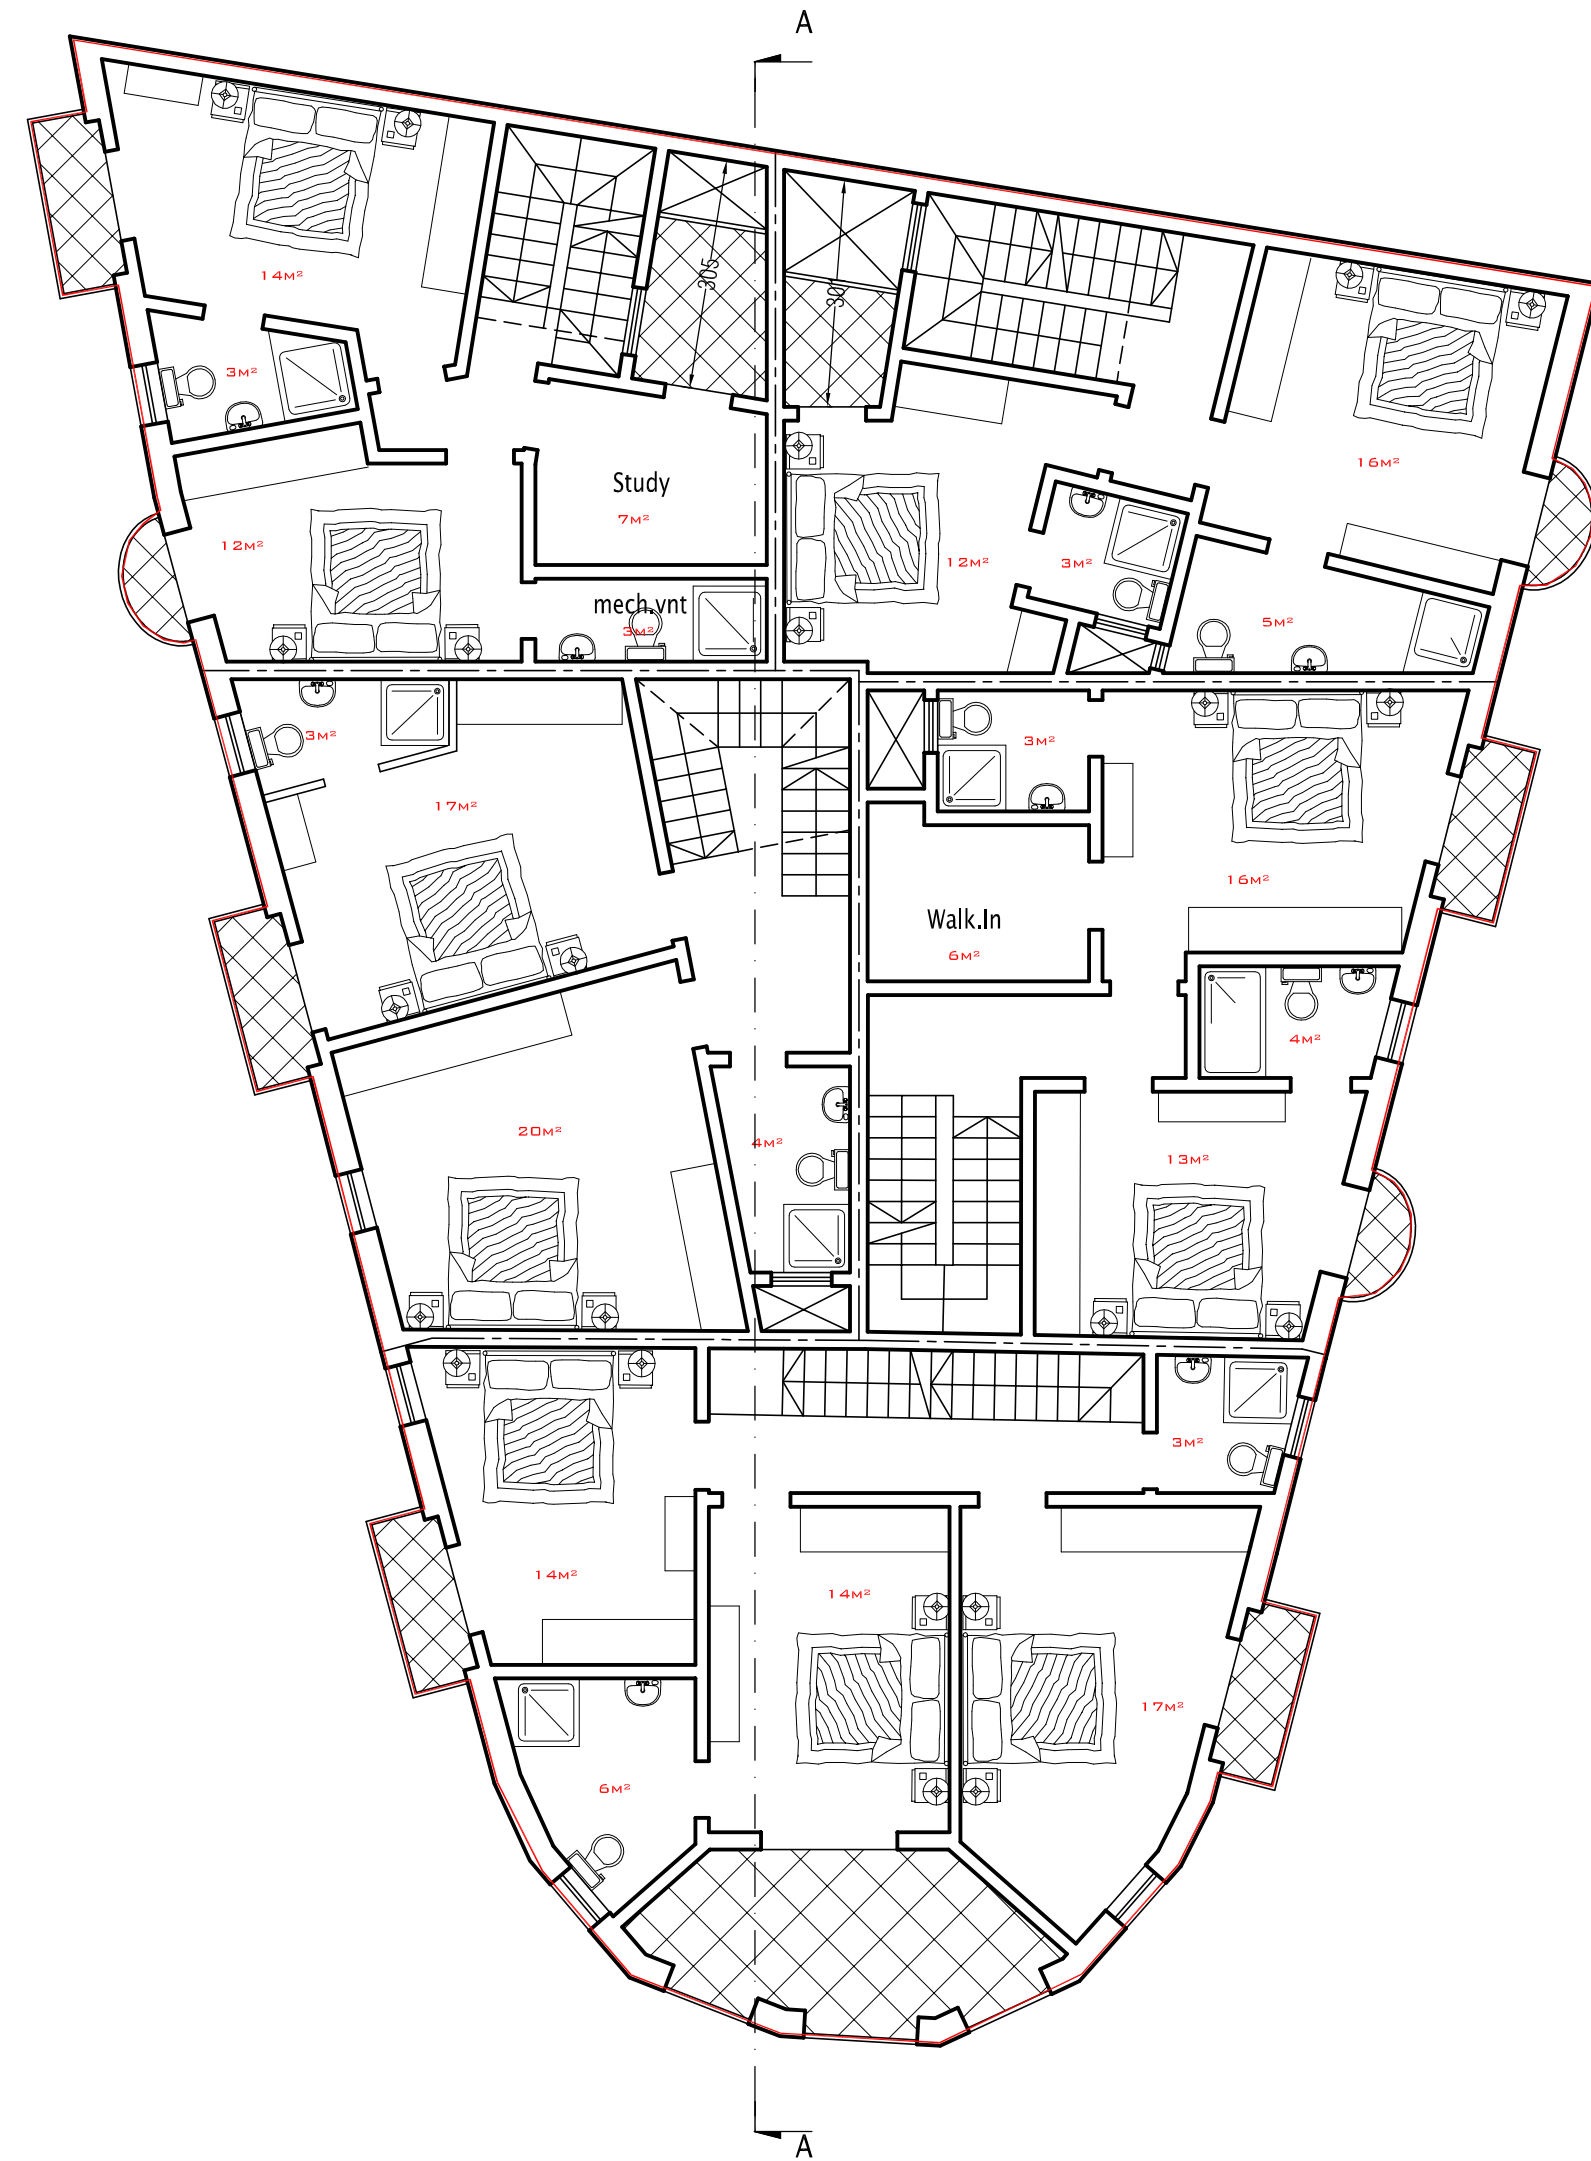

1st Floor Plan 1:100
As existing/As proposed

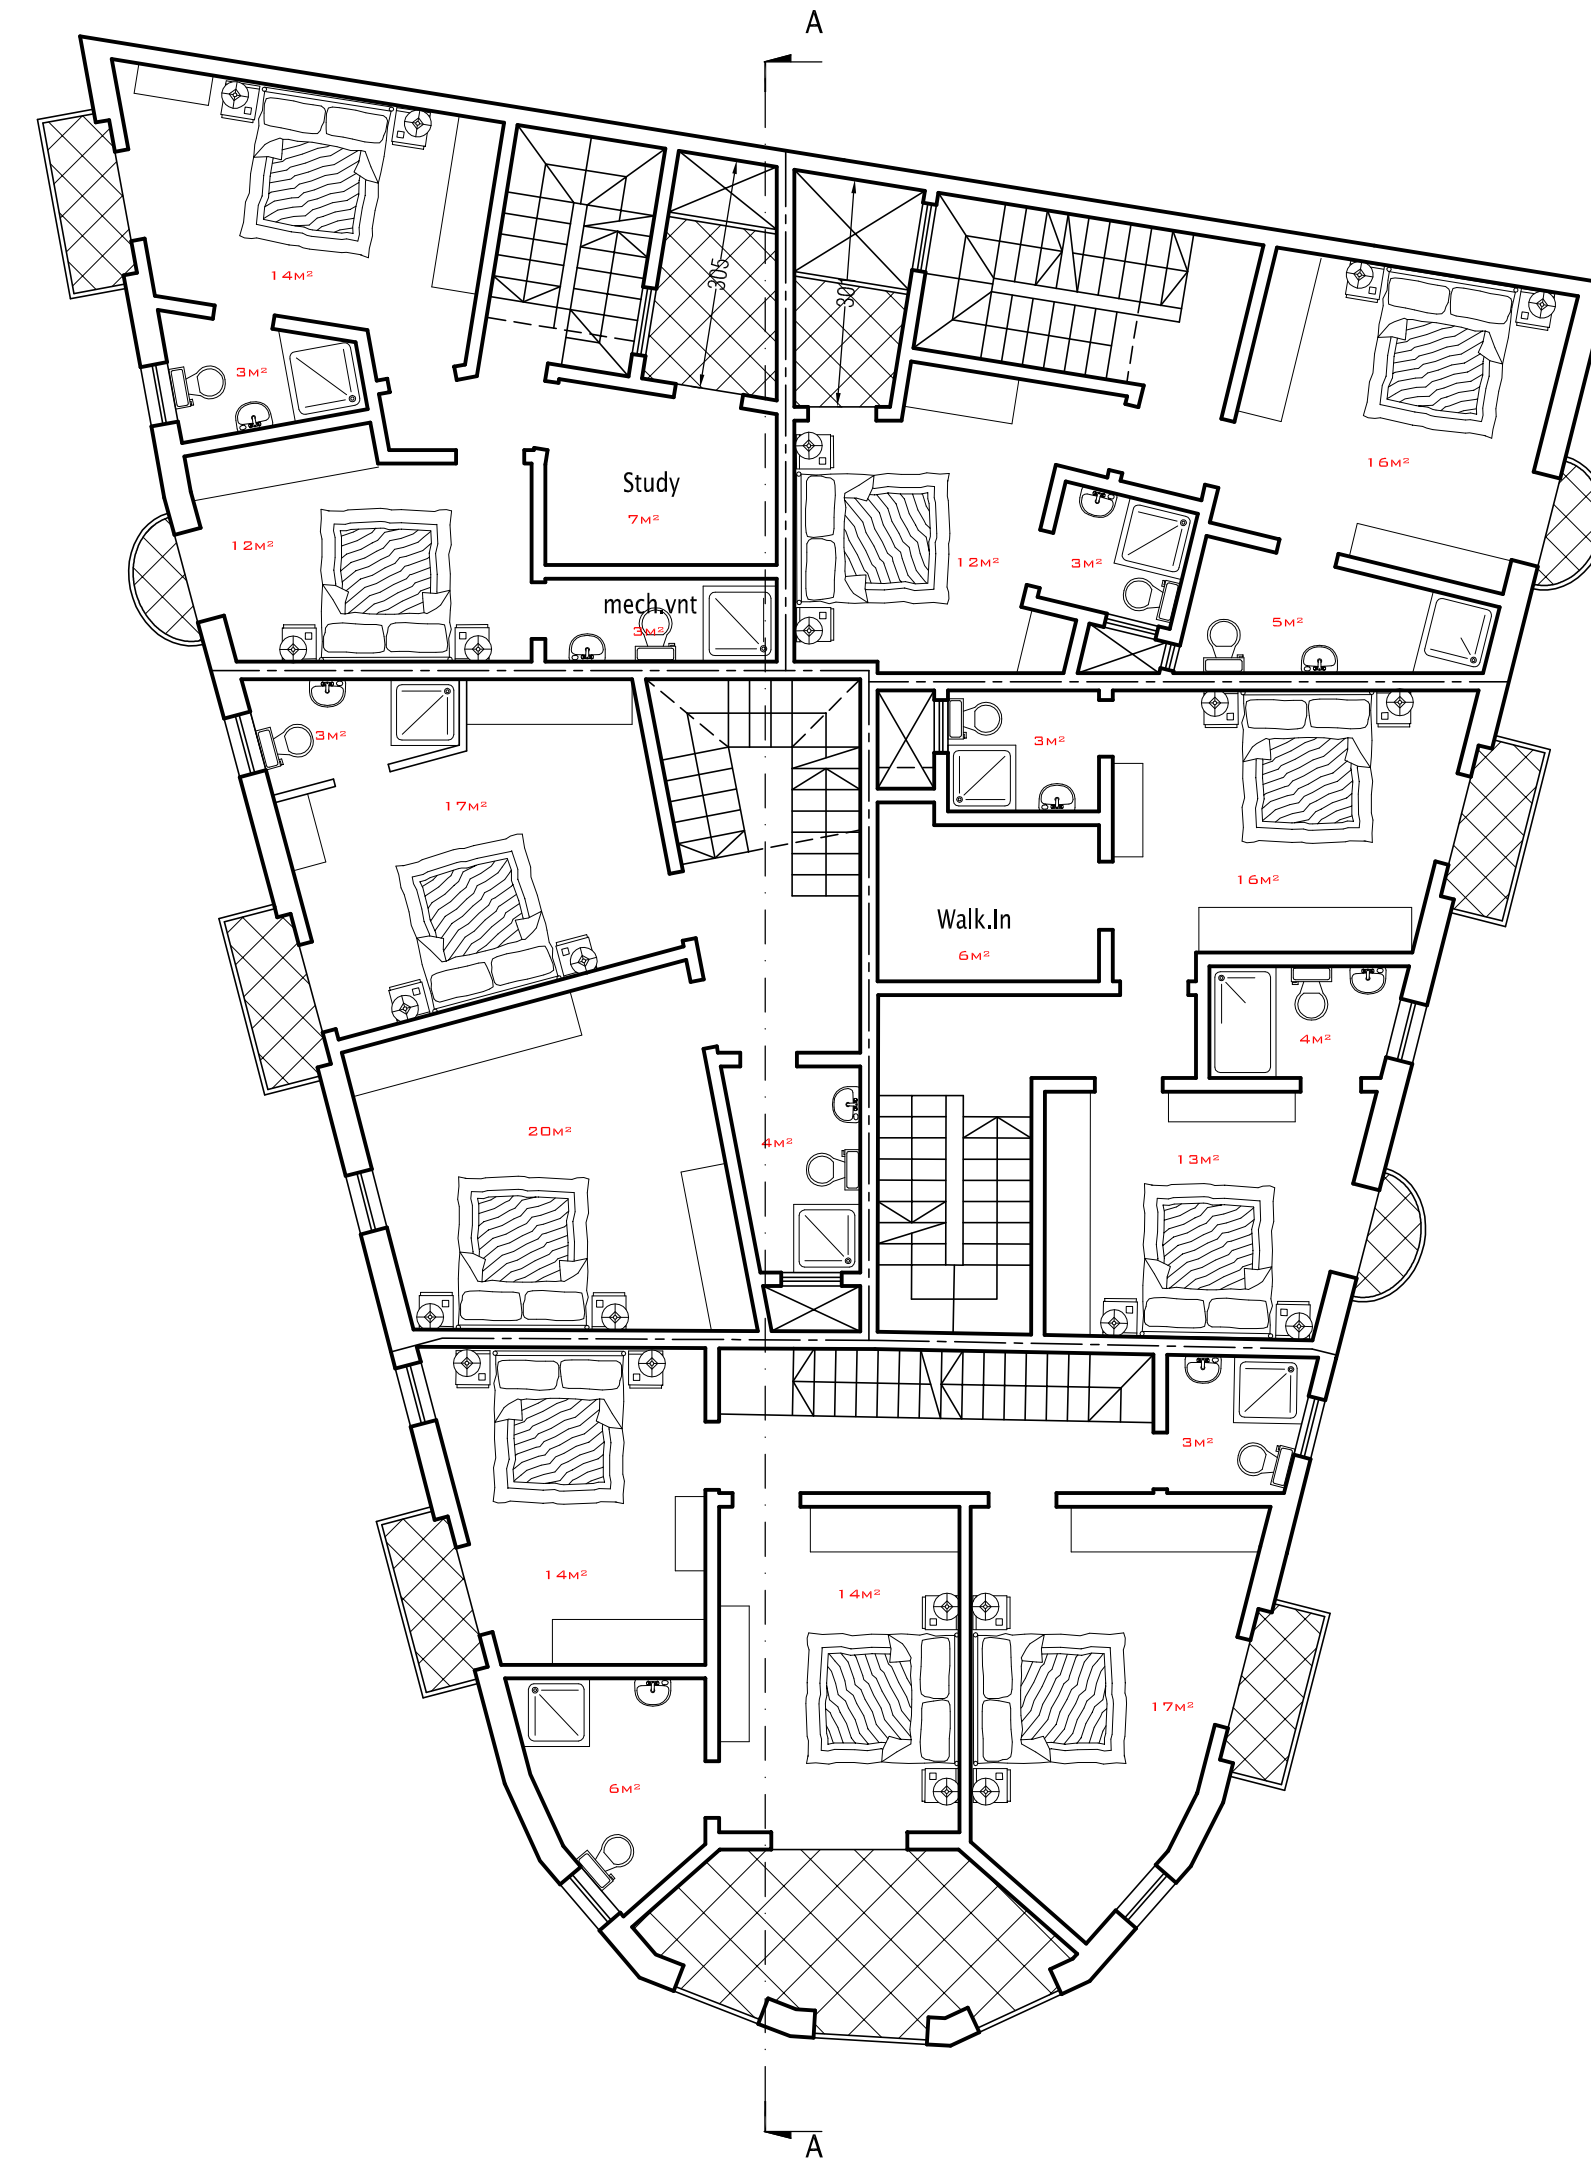

1st Floor Plan 1:100
As Proposed (clean copy)

