


0 1 2 3 4 5 10 15 Mts 1 : 100

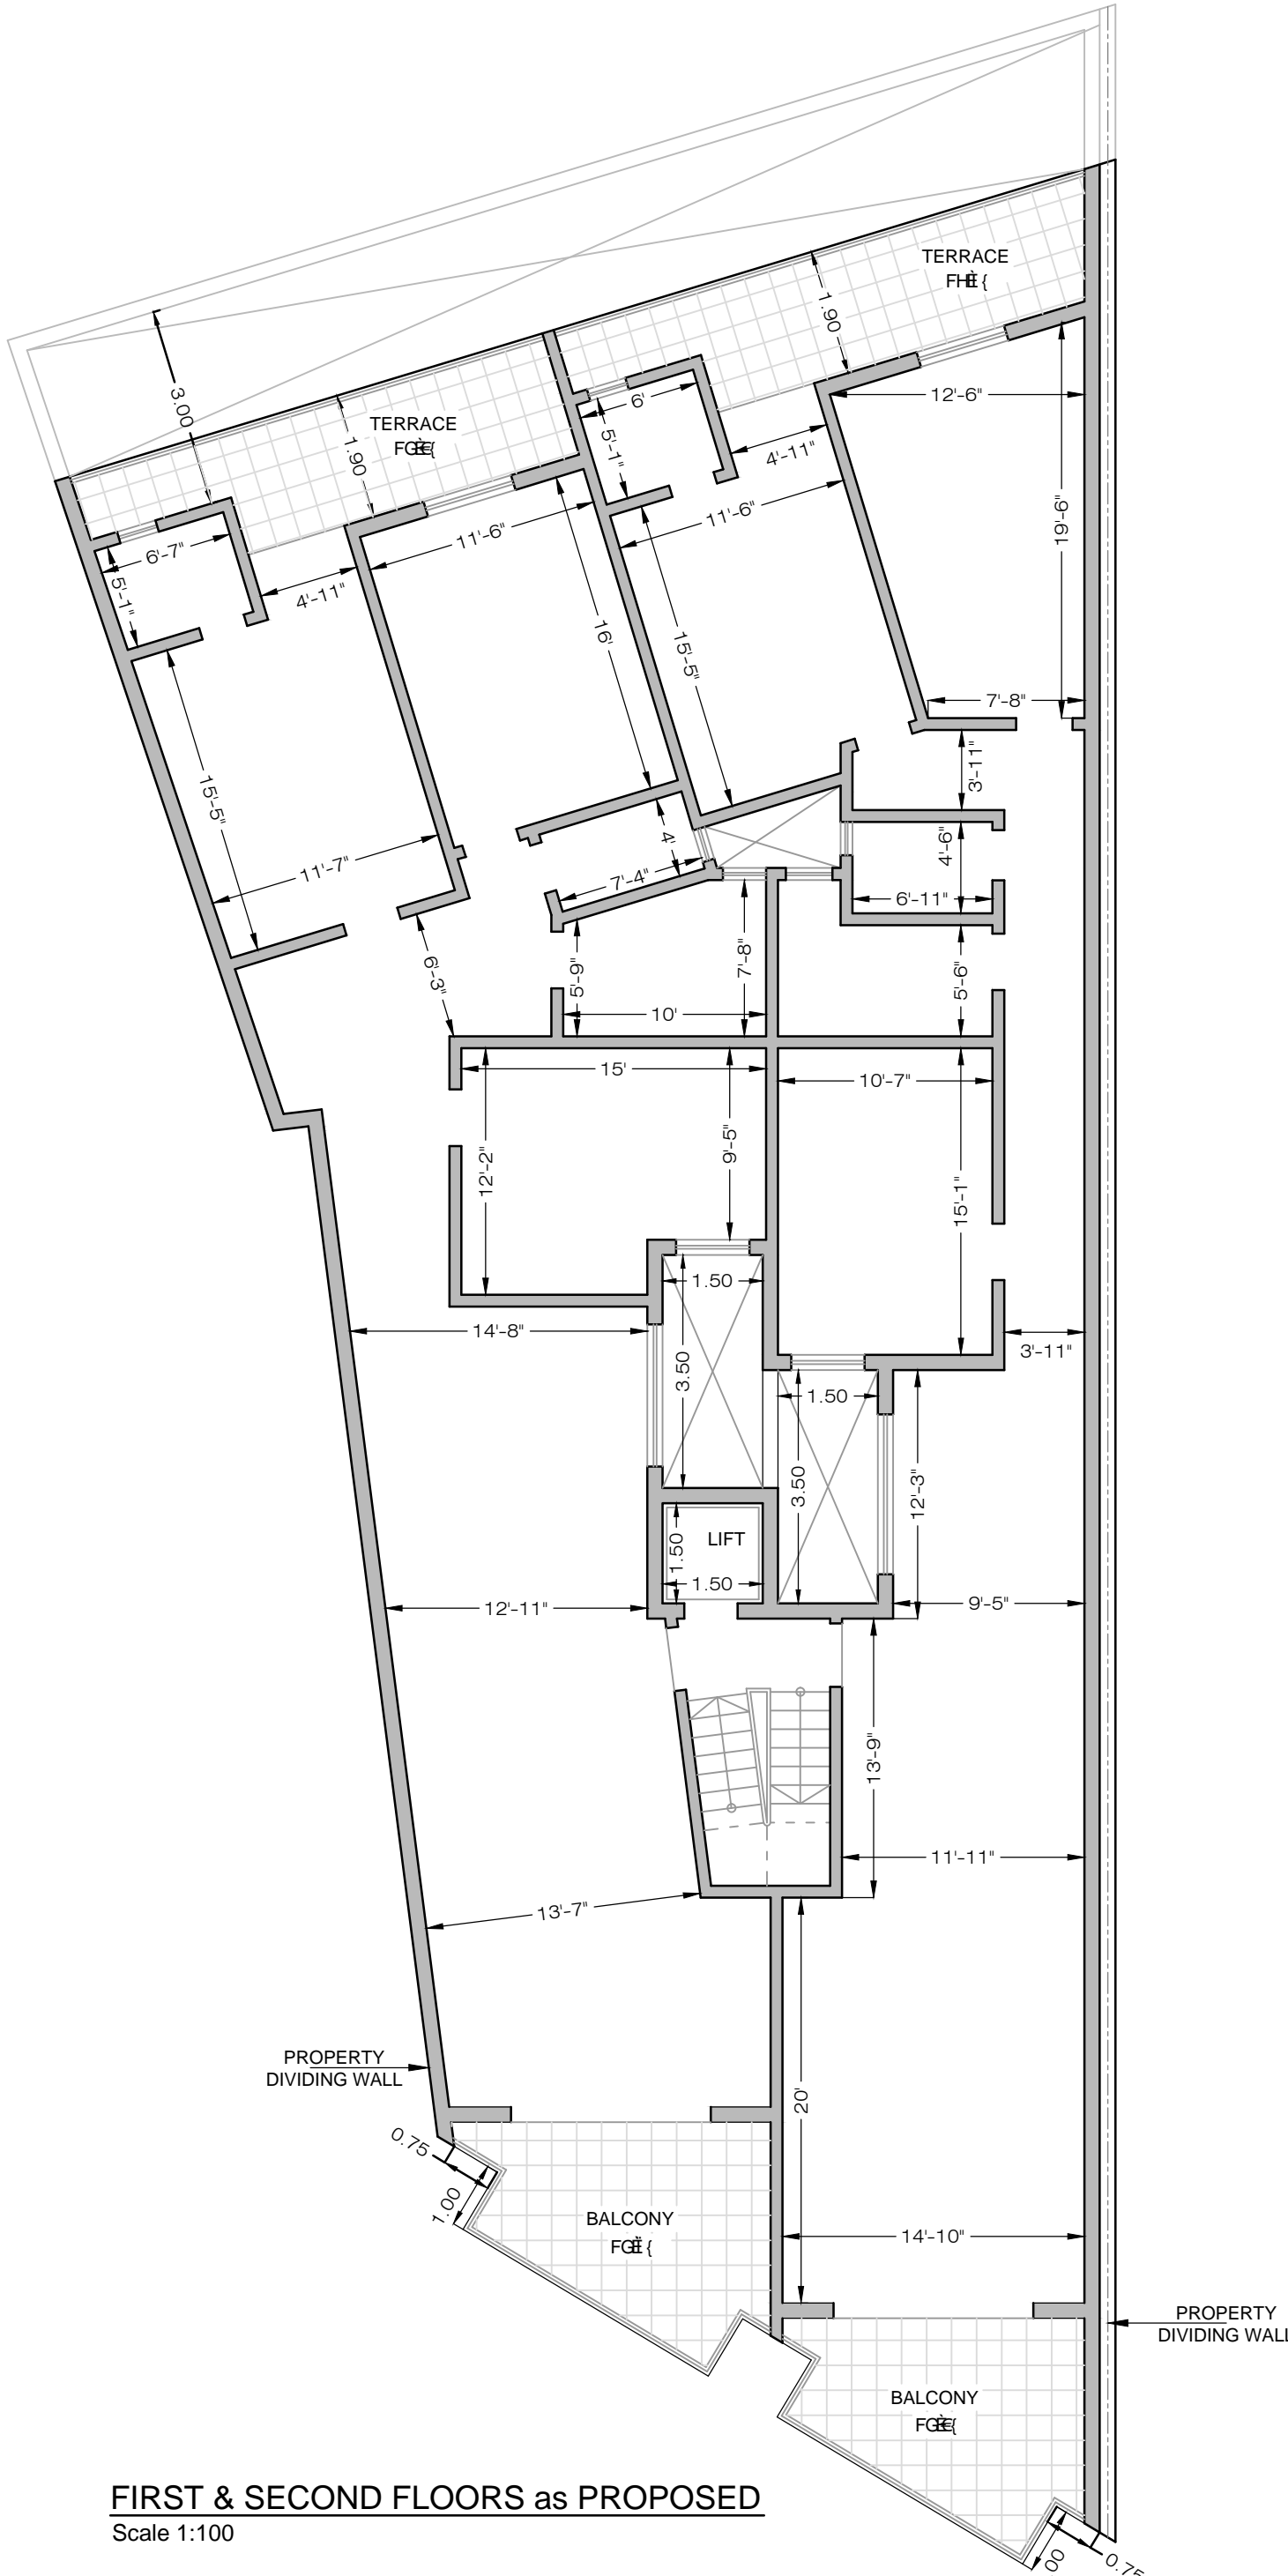

FIRST & SECOND FLOORS as PROPOSED
Scale 1:100