


AREAS

House	Int. Area	Ext. Area	Total Area
1	77 sq.m	3 sq.m	80 sq.m
2	80 sq.m	4 sq.m	84 sq.m
3	79 sq.m	5 sq.m	84 sq.m
4	72 sq.m	5 sq.m	77 sq.m
5	84 sq.m	6 sq.m	90 sq.m




PROPOSED UPPER GROUND FLOOR PLAN
SCALE 1:100

Scale 1:100

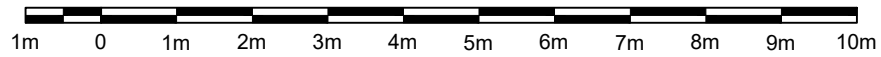

AREAS

House	Int. Area	Ext. Area	Total Area
1	80 sq.m		80 sq.m
2	82 sq.m		82 sq.m
3	82 sq.m		82 sq.m
4	75 sq.m		75 sq.m
5	88 sq.m		88 sq.m

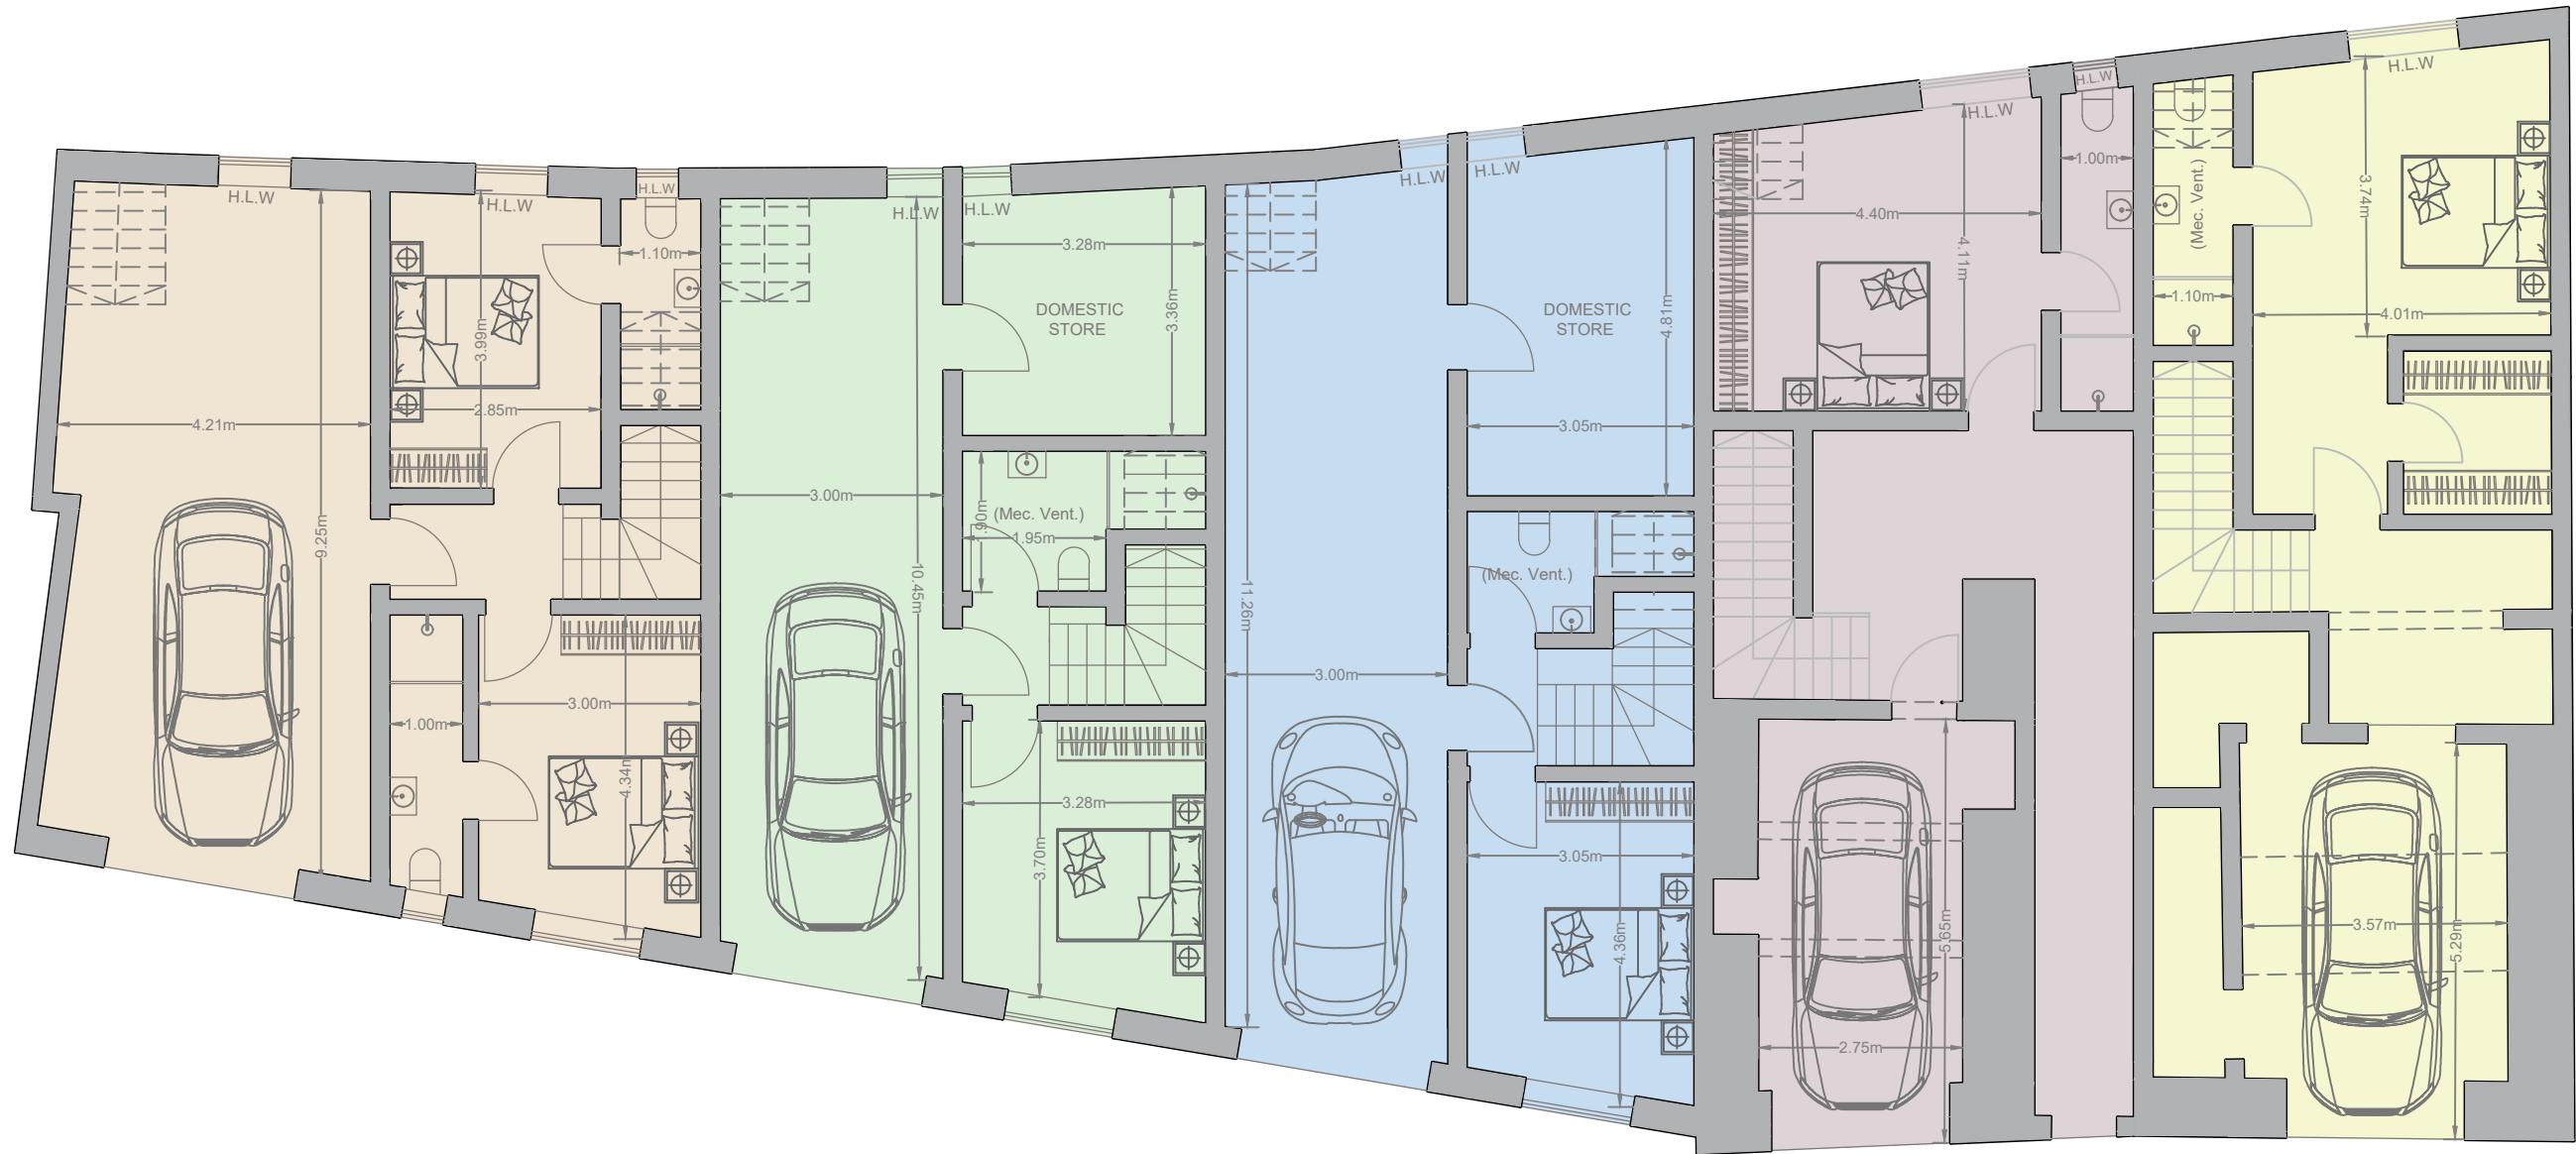

PROPOSED LOWER GROUND FLOOR PLAN
SCALE 1:100

