


PROPOSED FIRST/SECOND/THIRD FLOOR LEVEL PLAN SCALE 1:100  
 CLEAN COPY

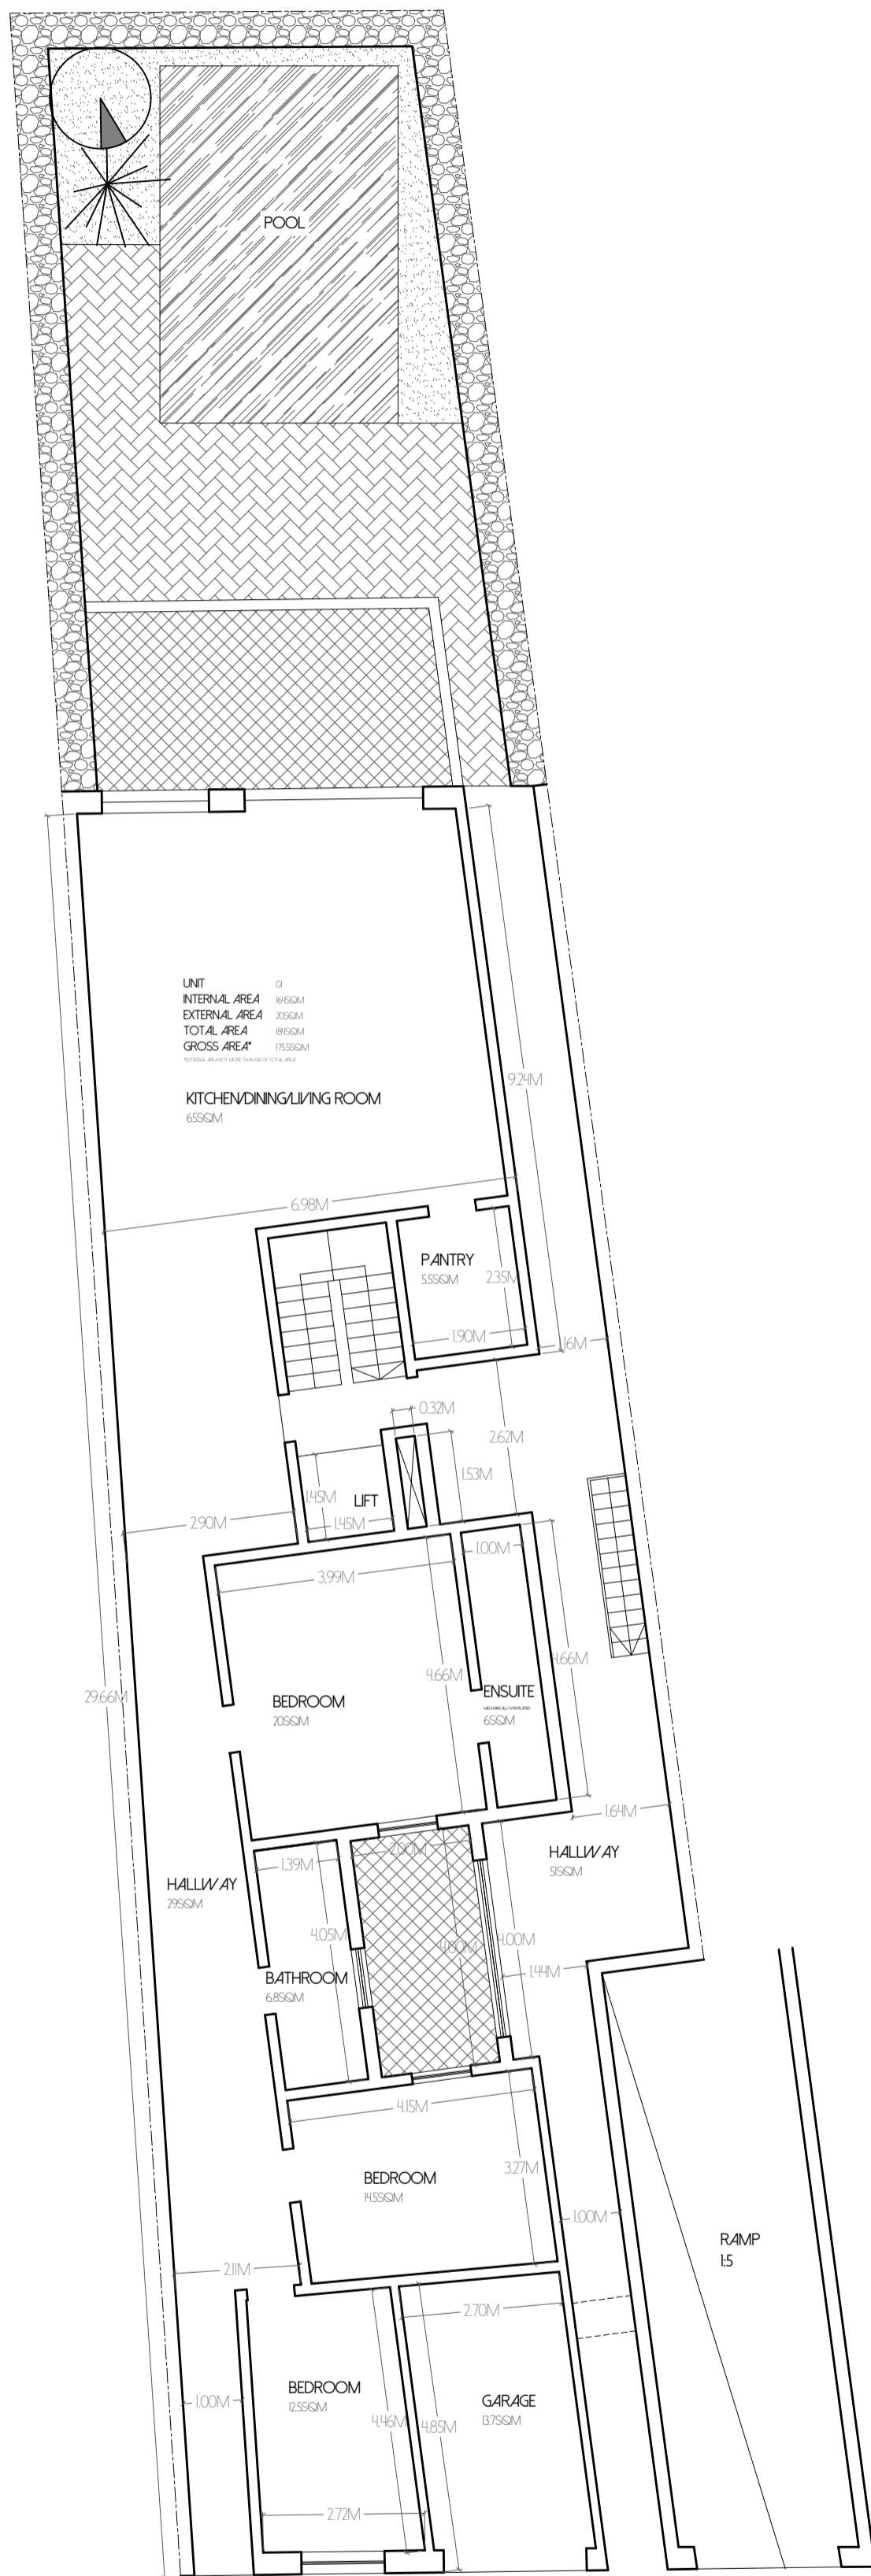

PROPOSED GROUND FLOOR LEVEL PLAN 1:50  
SCALE: 1:50  
CLEAN COPY