




First Floor Level Plan
Scale 1:100

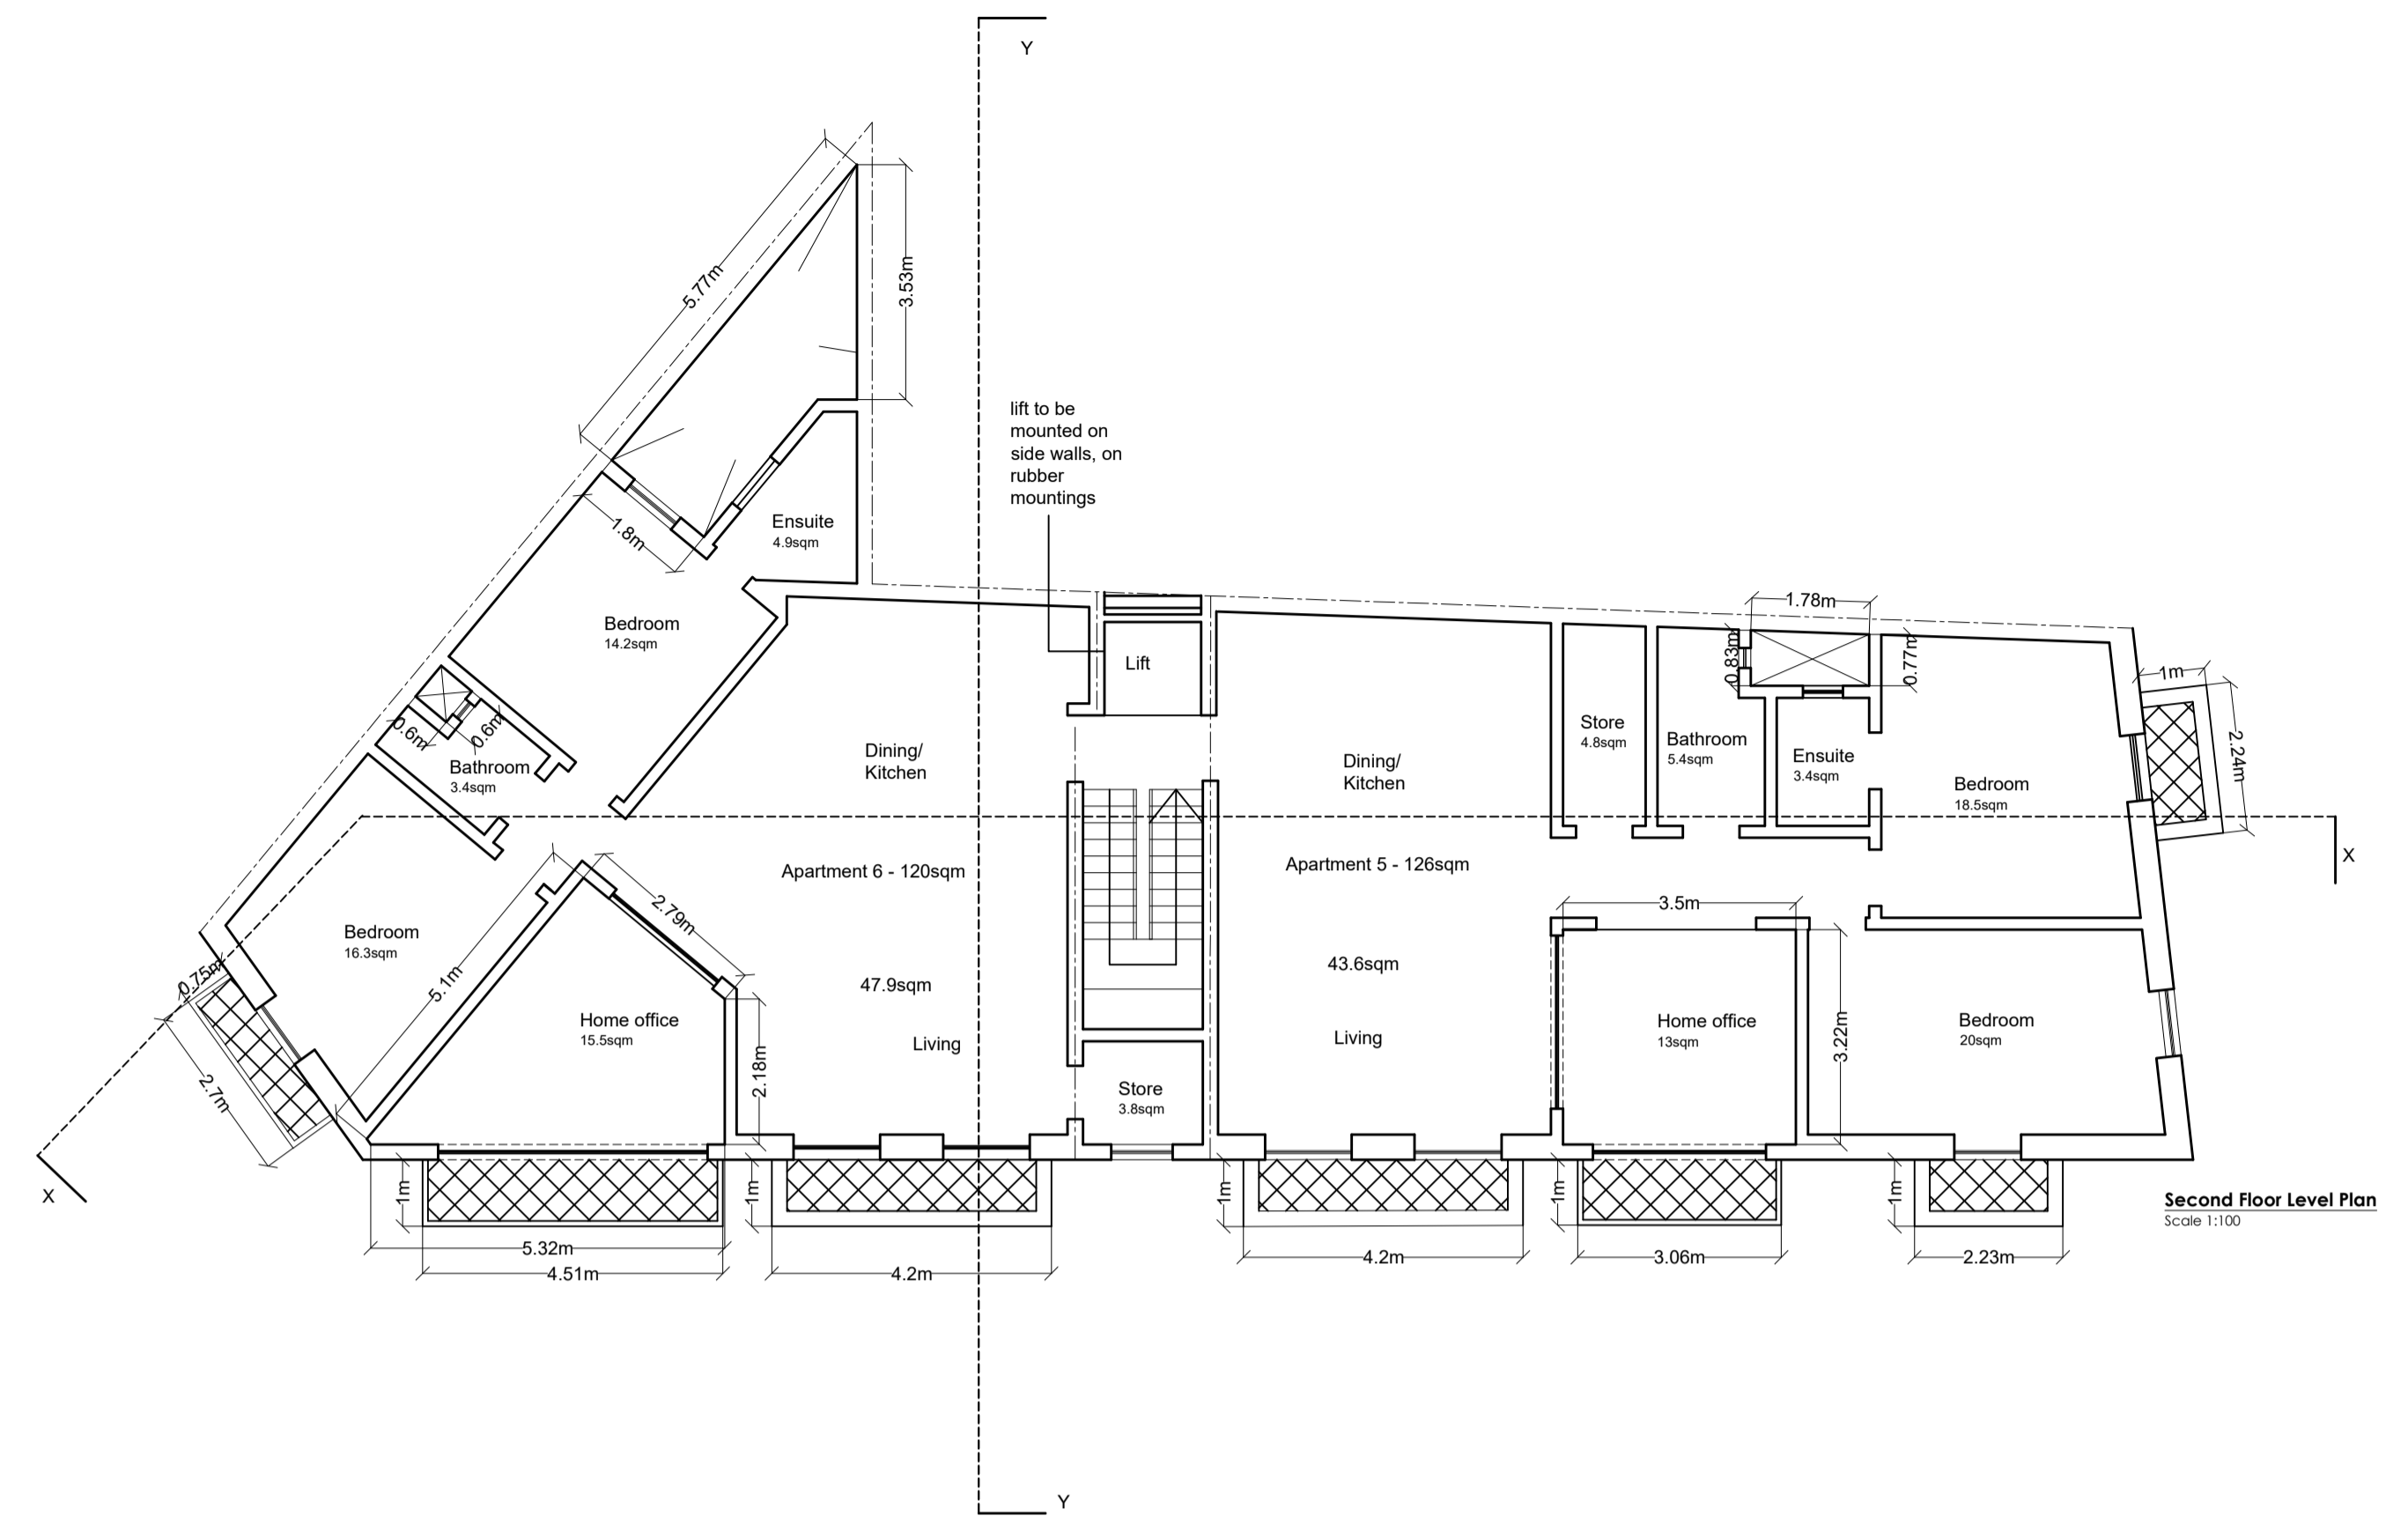

Second Floor Level Plan
Scale 1:100

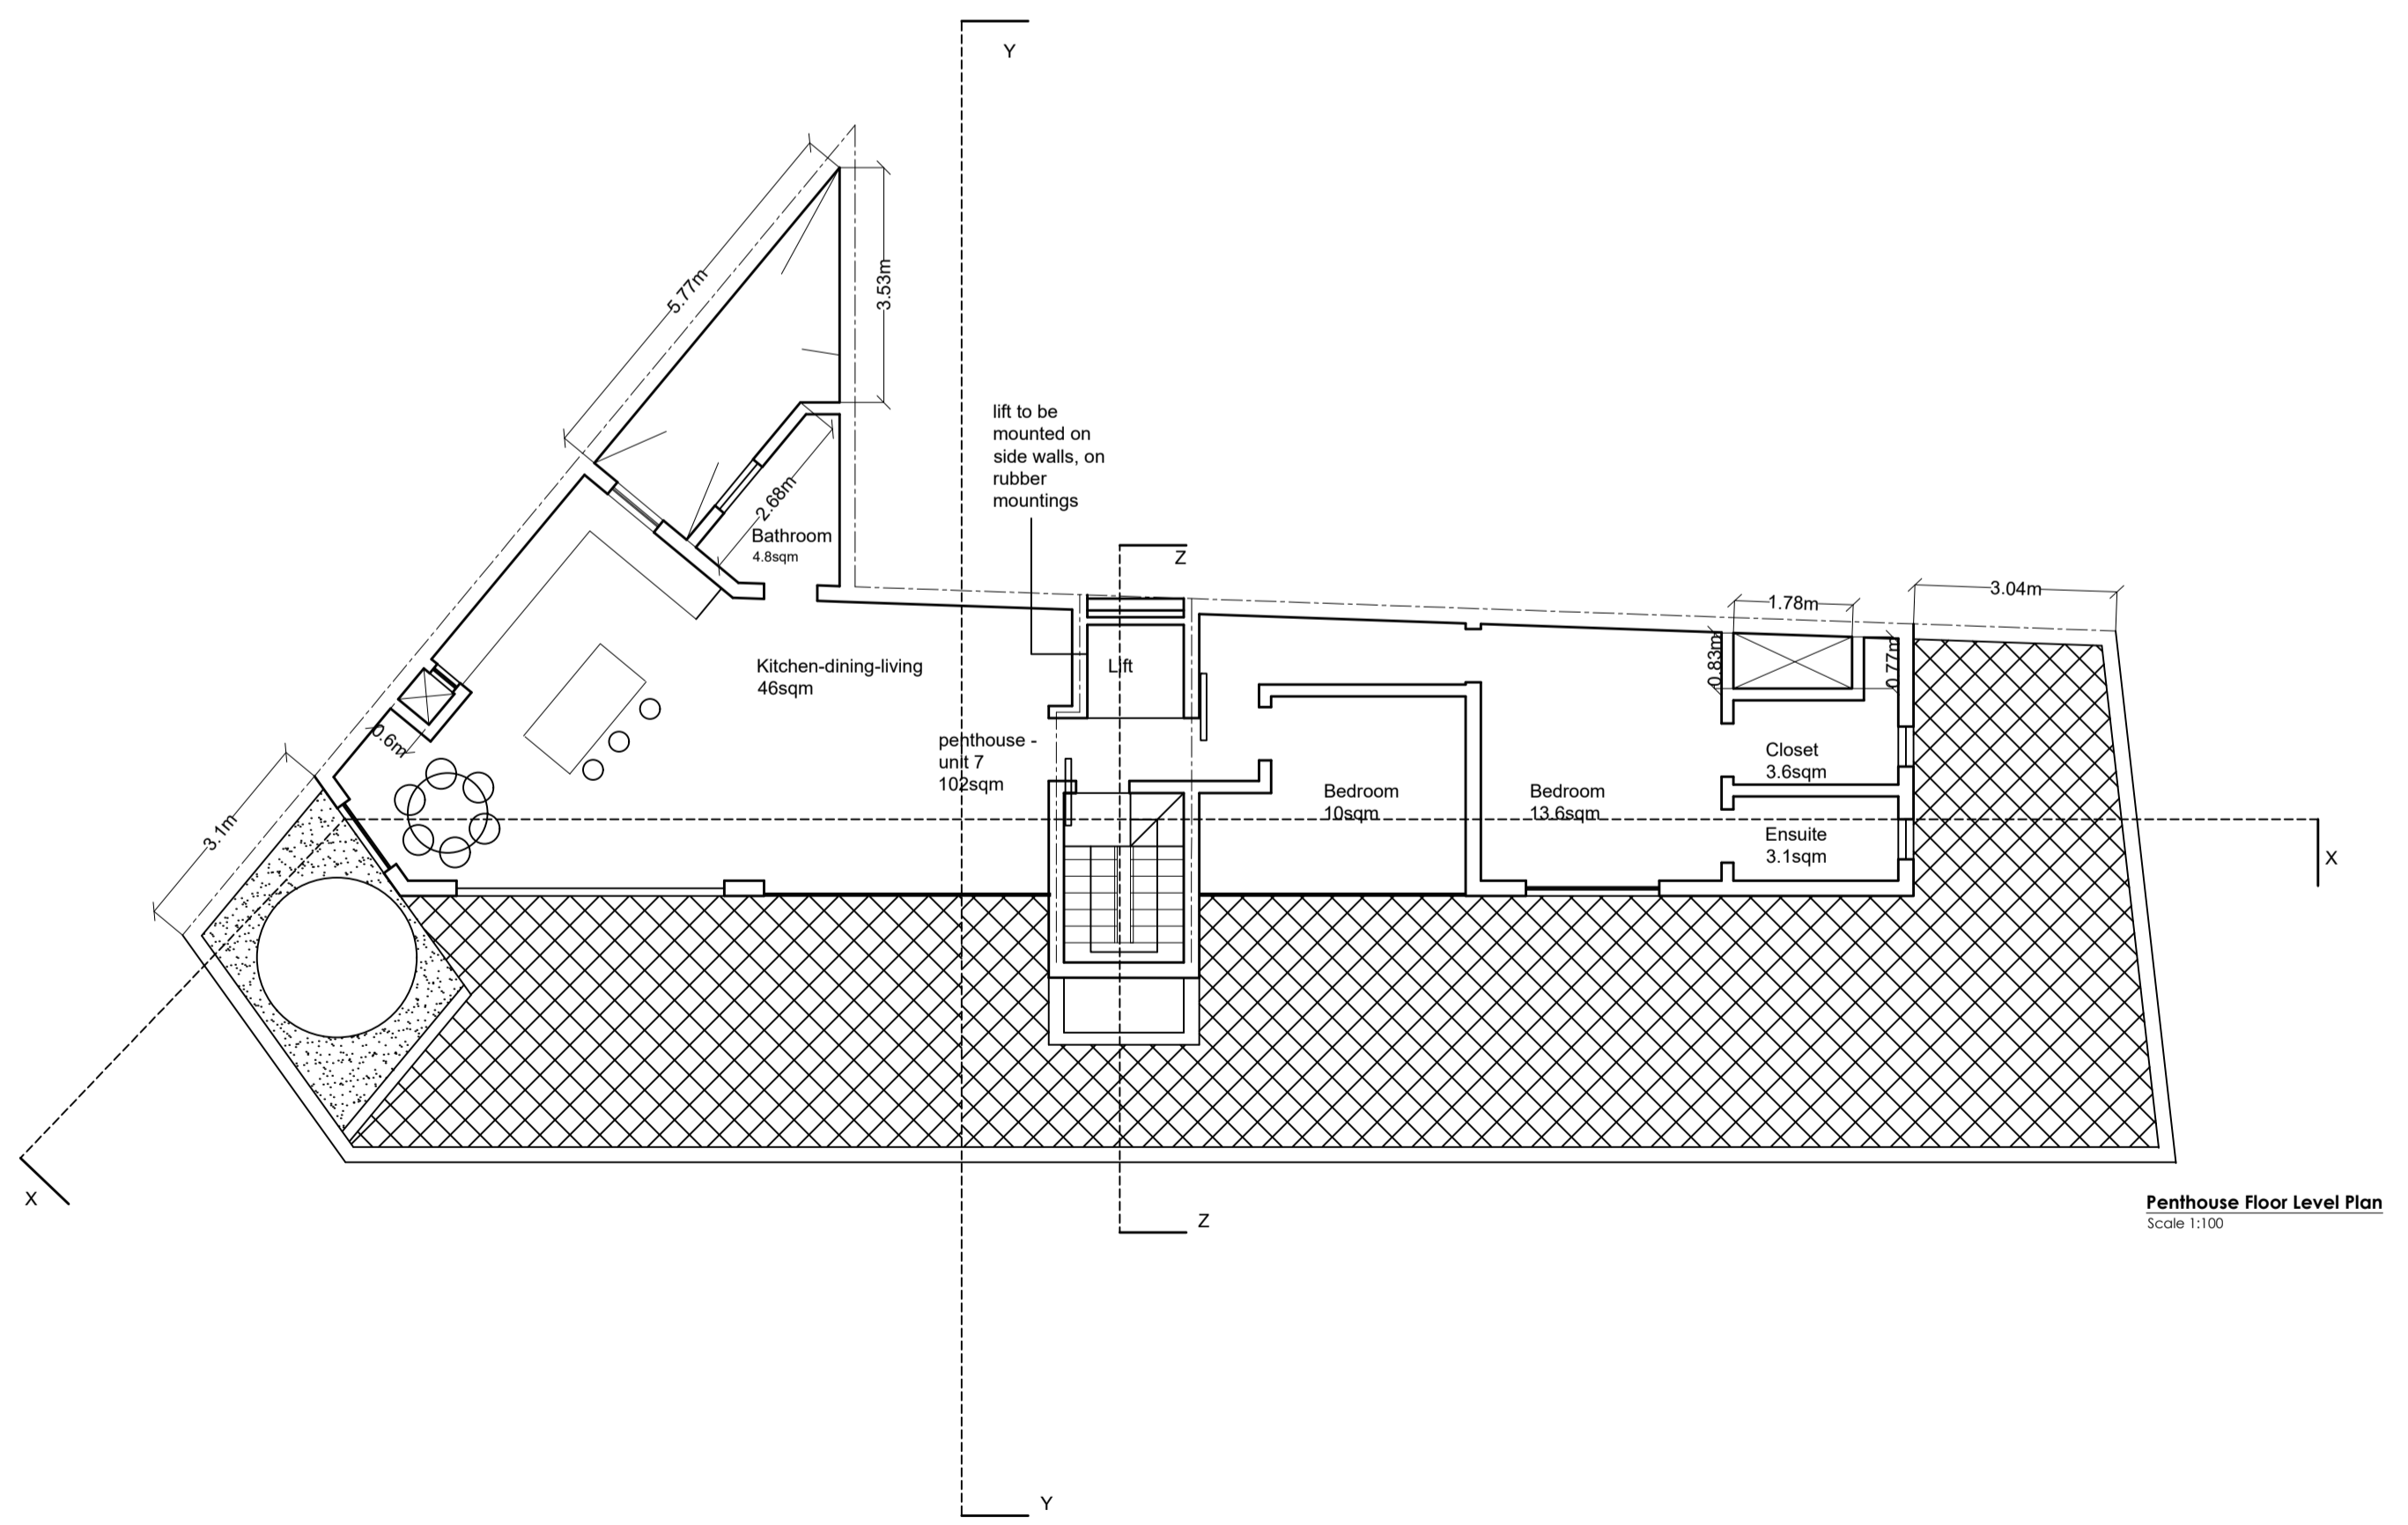

Penthouse Floor Level Plan
Scale 1:100

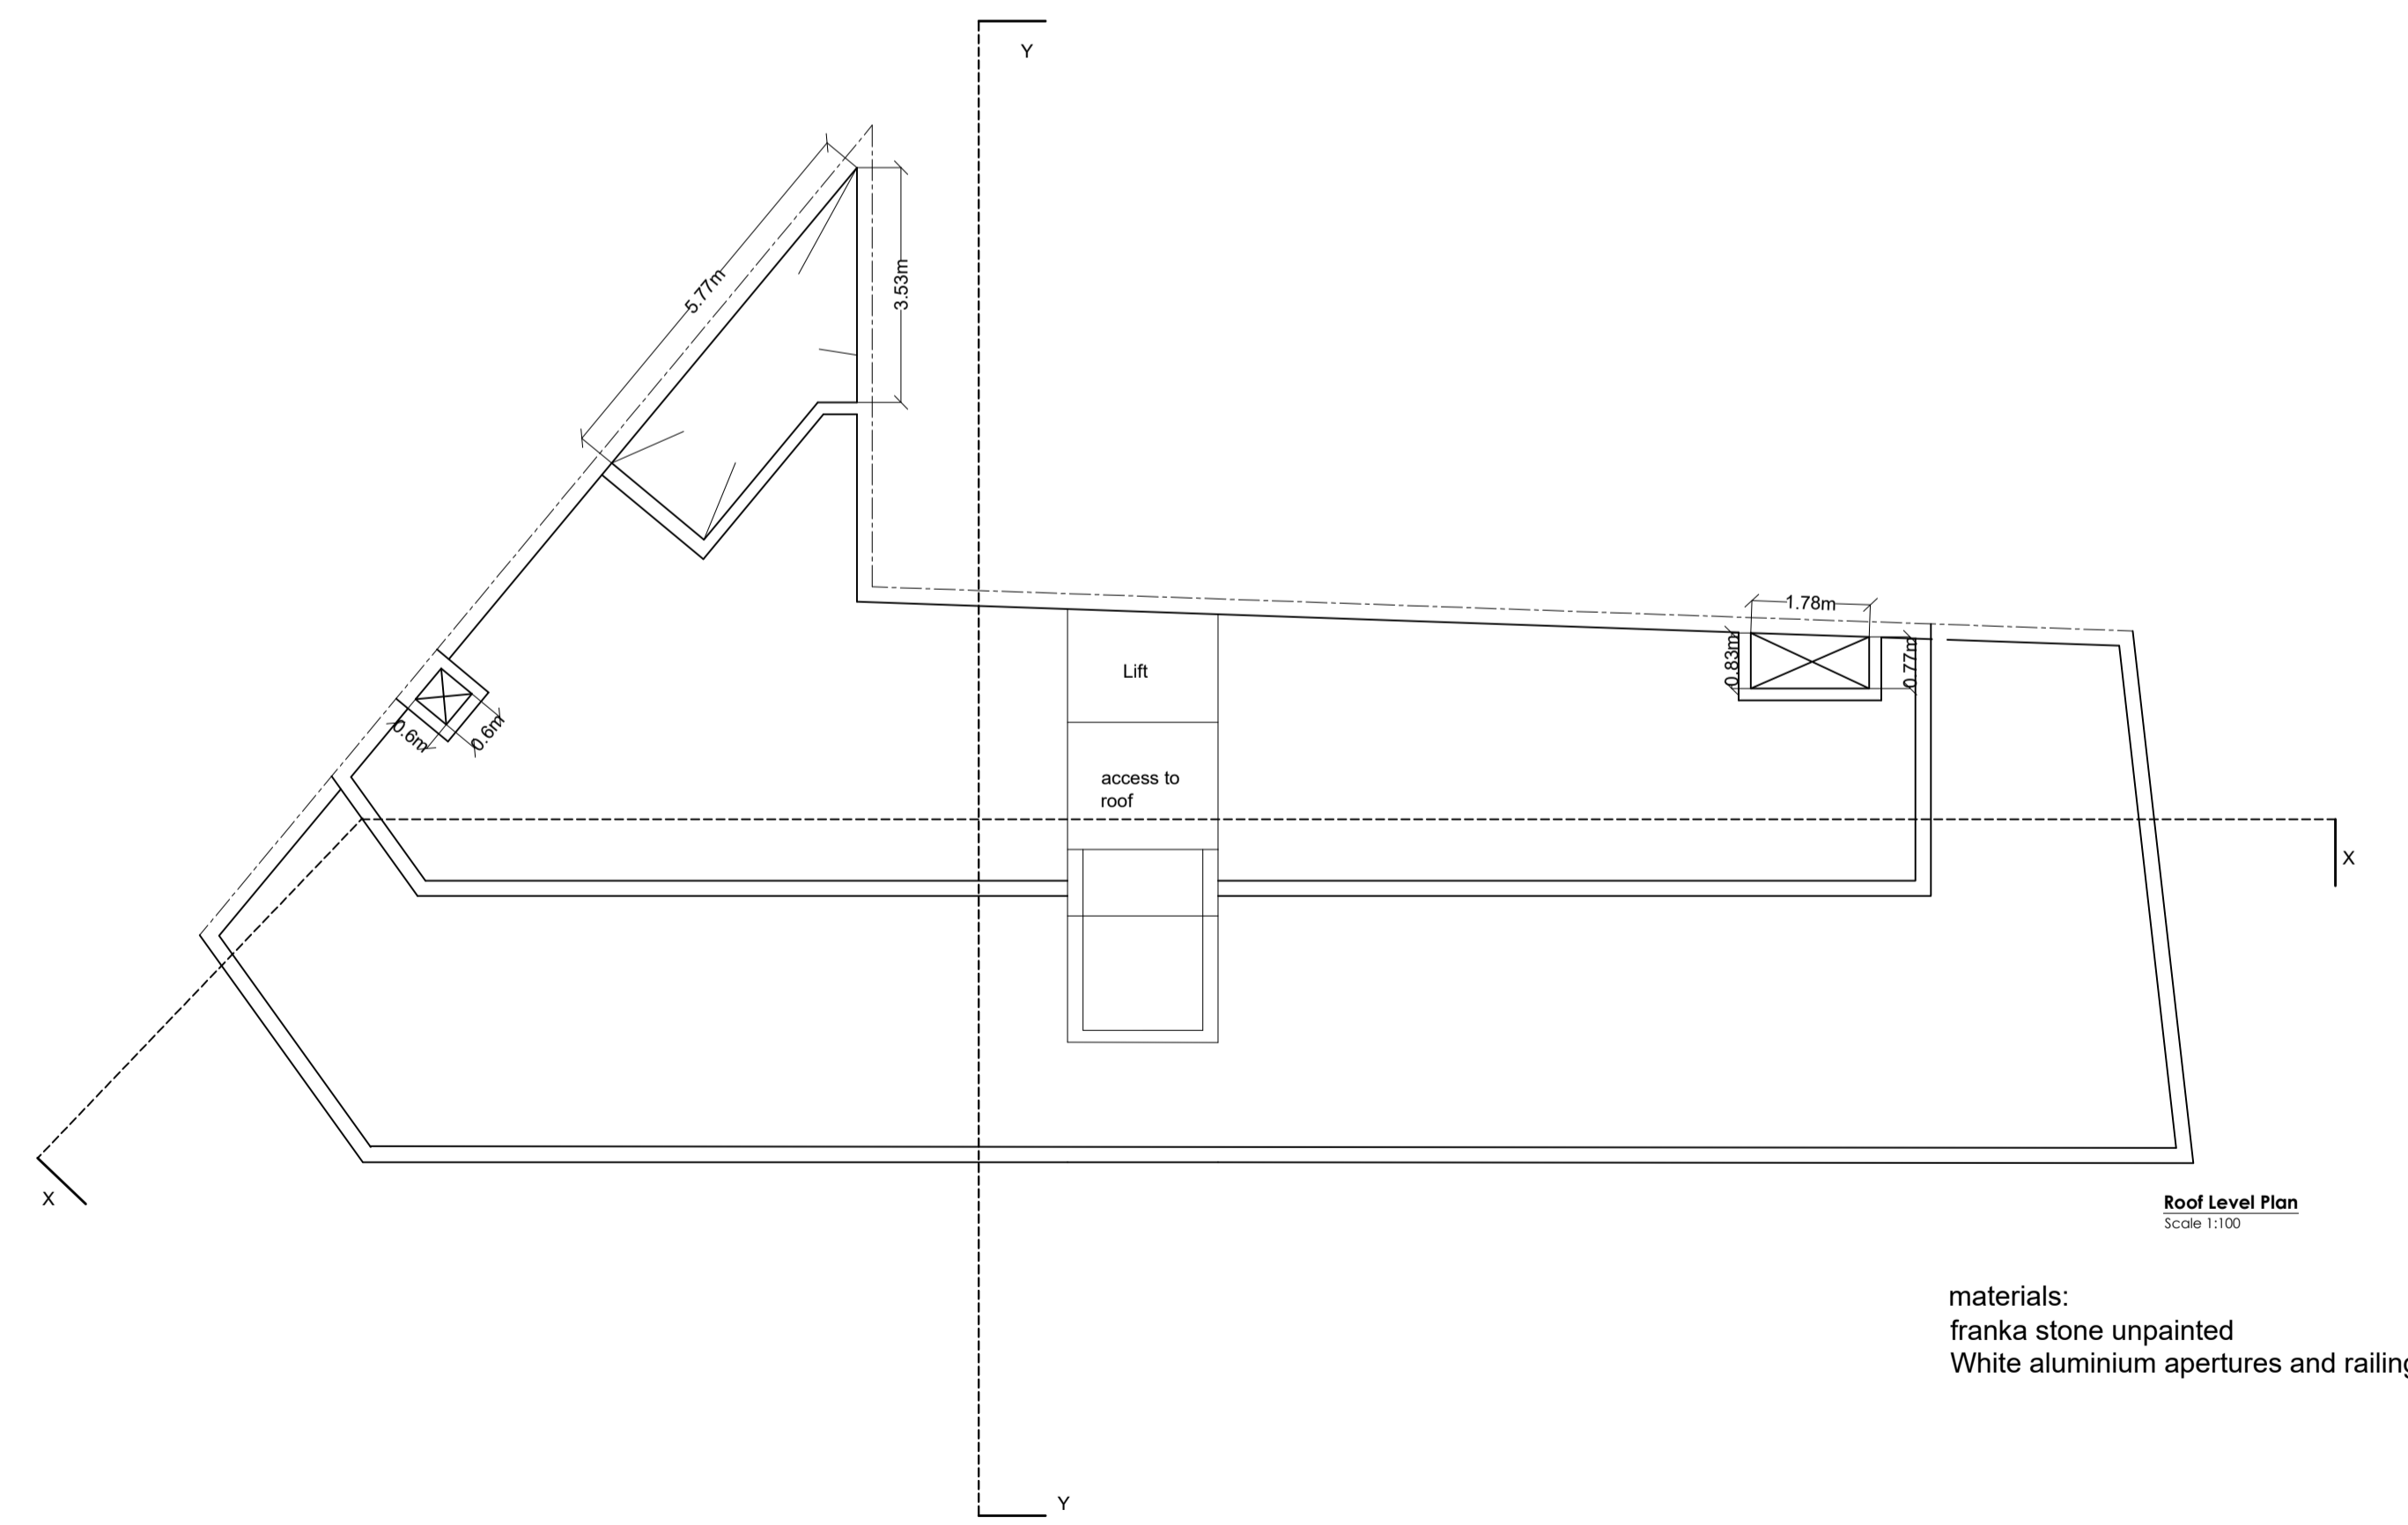

Roof Level Plan
Scale 1:100

materials:
franka stone unpainted
White aluminium apertures and railings