



Proposed Ground Floor

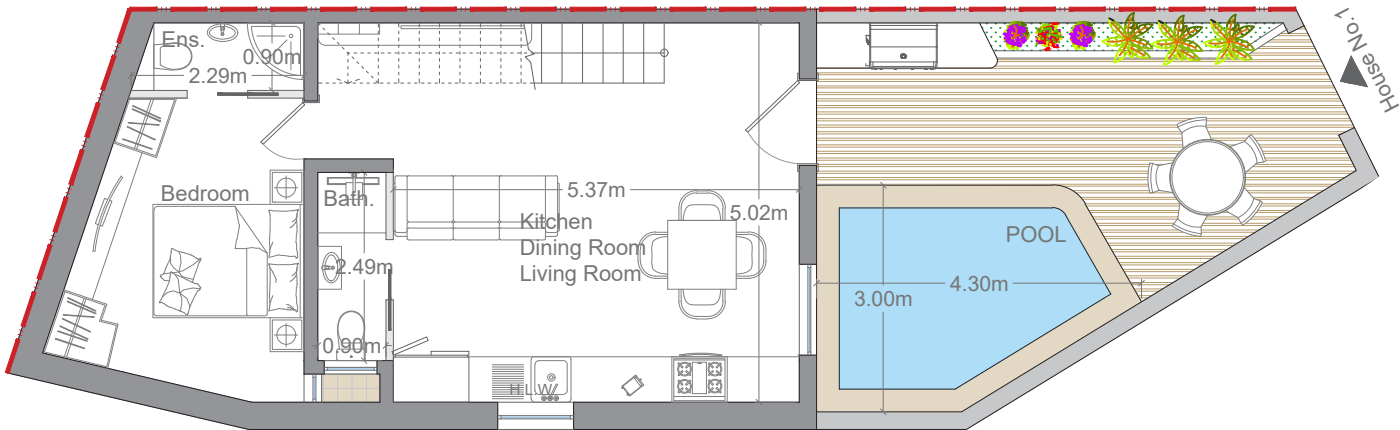

Proposed Ground Floor
Scale 1:100

House No.	Floor No.	Internal Area	External Area	
			Front	Back
1	G.F - Lvl 0	54.93 s.m.	31.00 s.m.	0.28 s.m.


Proposed First Floor

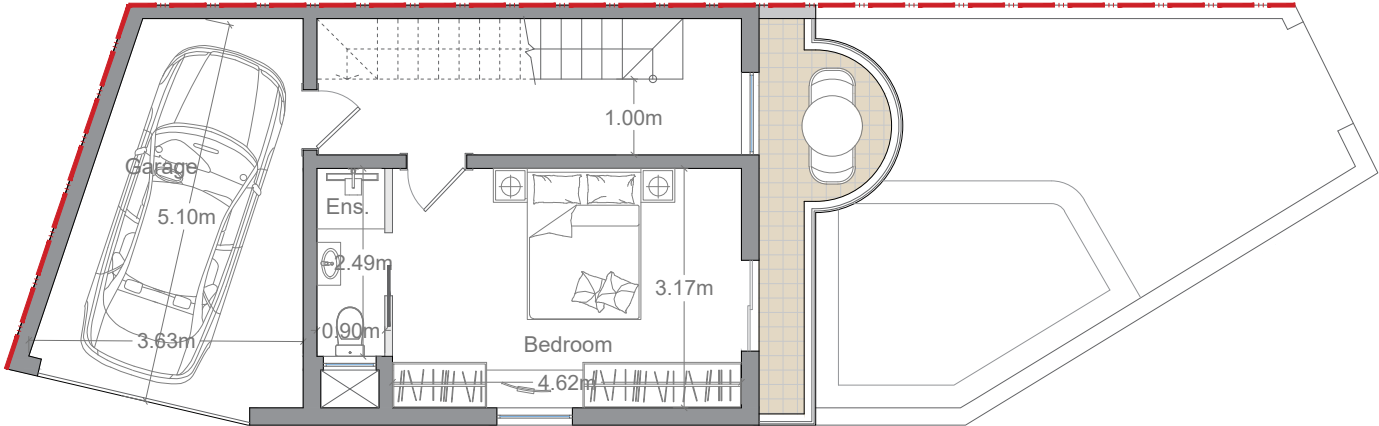

Proposed First Floor
Scale 1:100

House No.	Floor No.	Internal Area	External Area	
			Front	Back
1	F.F - Lvl 1	49.65 s.m.	6.25 s.m.	/


Proposed Second Floor

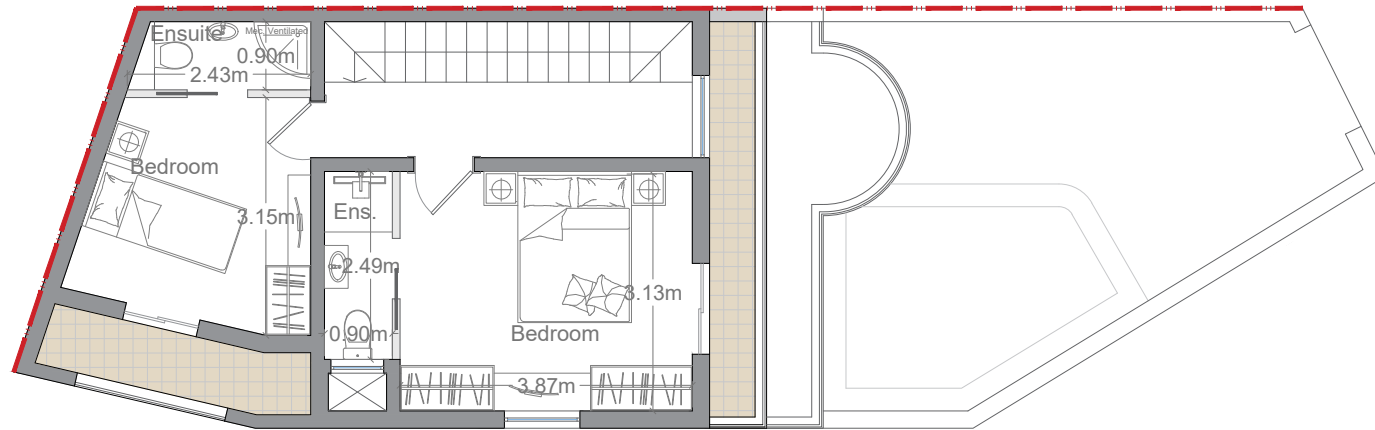

Proposed Second Floor
Scale 1:100

House No.	Floor No.	Internal Area	External Area	
			Front	Back
1	S.F - Lvl 2	45.49 s.m.	4.17 s.m.	/


Proposed Roof Floor

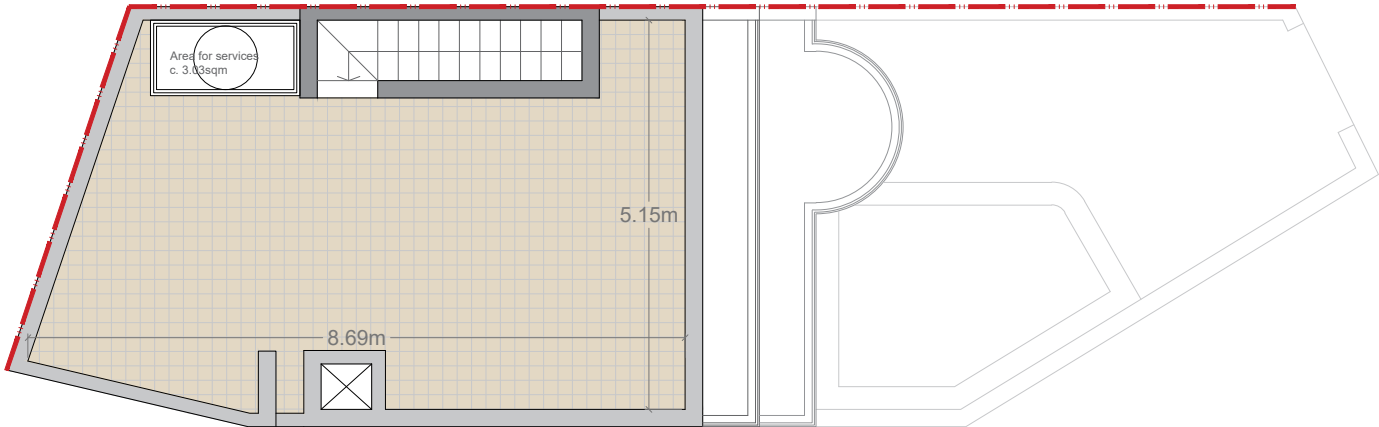

Proposed Roof Floor
Scale 1:100

House No.	Floor No.	Internal Area	External Area	
			Front	Back
1	R.F - Lvl 3	4.79 s.m.	40.70 s.m.	/


Proposed Ground Floor

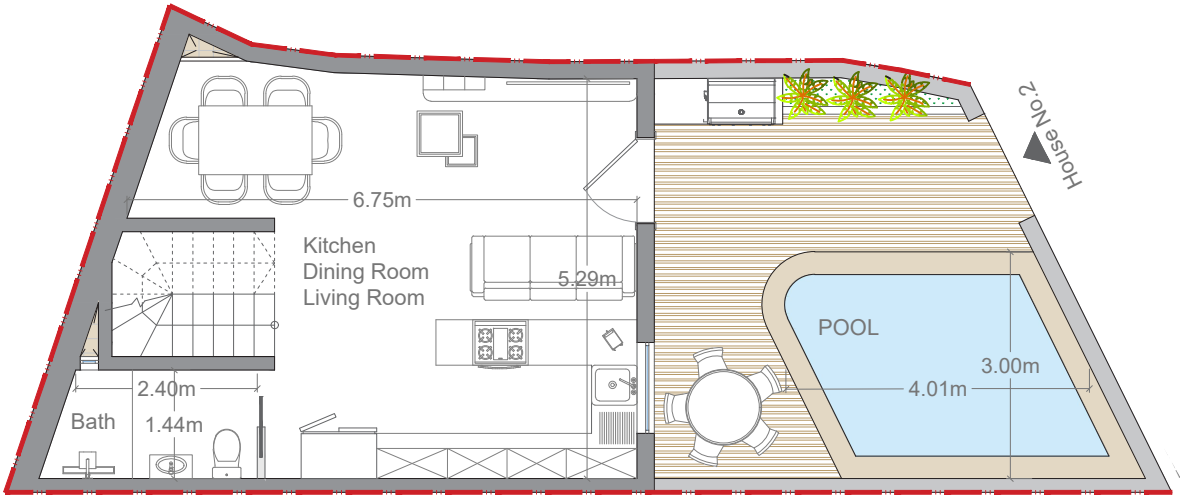

Proposed Ground Floor
Scale 1:100

House No.	Floor No.	Internal Area	External Area	
			Front	Back
2	G.F - Lvl 0	43.22 s.m.	30.72 s.m.	0.20 s.m.


Proposed First Floor

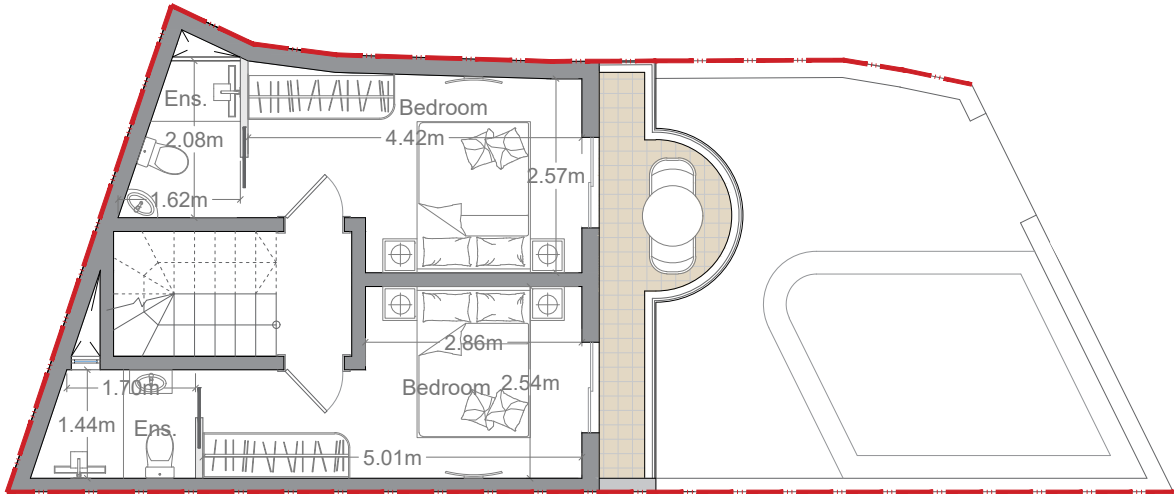

*Proposed Ground Floor
Scale 1:100*

House No.	Floor No.	Internal Area	External Area	
			Front	Back
2	F.F - Lvl 1	38.91 s.m.	6.35 s.m.	/


Proposed Second Floor

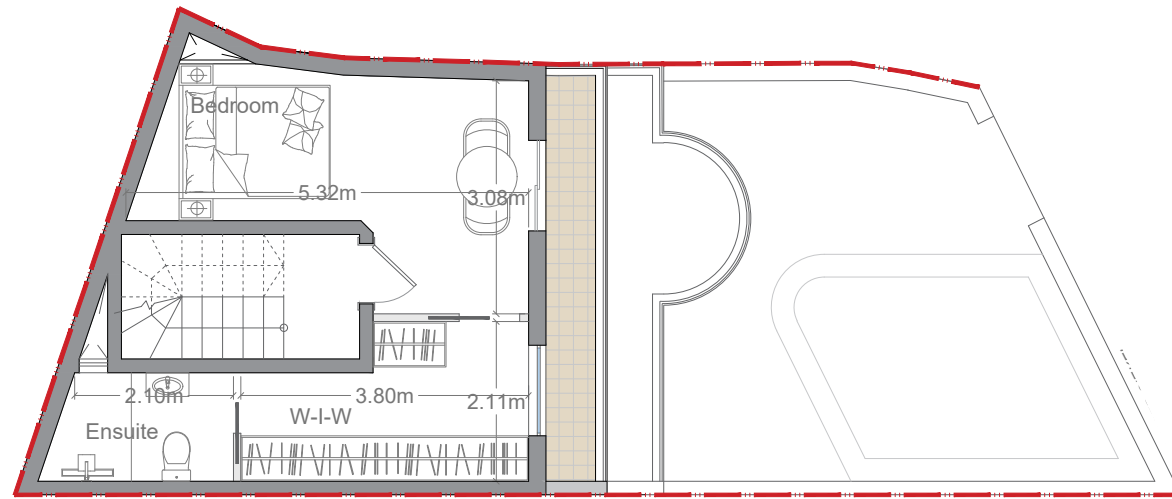

Proposed Second Floor
Scale 1:100

House No.	Floor No.	Internal Area	External Area	
			Front	Back
2	S.F - Lvl 2	34.21 s.m.	4.61 s.m.	/

Proposed Roof Floor

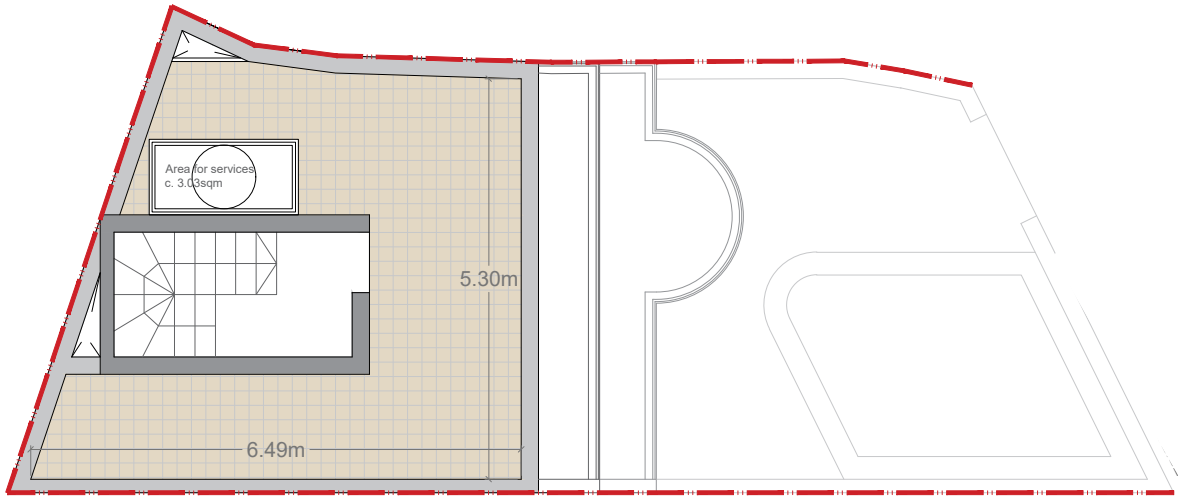

Proposed Roof Level
Scale 1:100

House No.	Floor No.	Internal Area	External Area	
			Front	Back
2	R.F - Lvl 3	7.50 s.m.	27.18 s.m.	/