




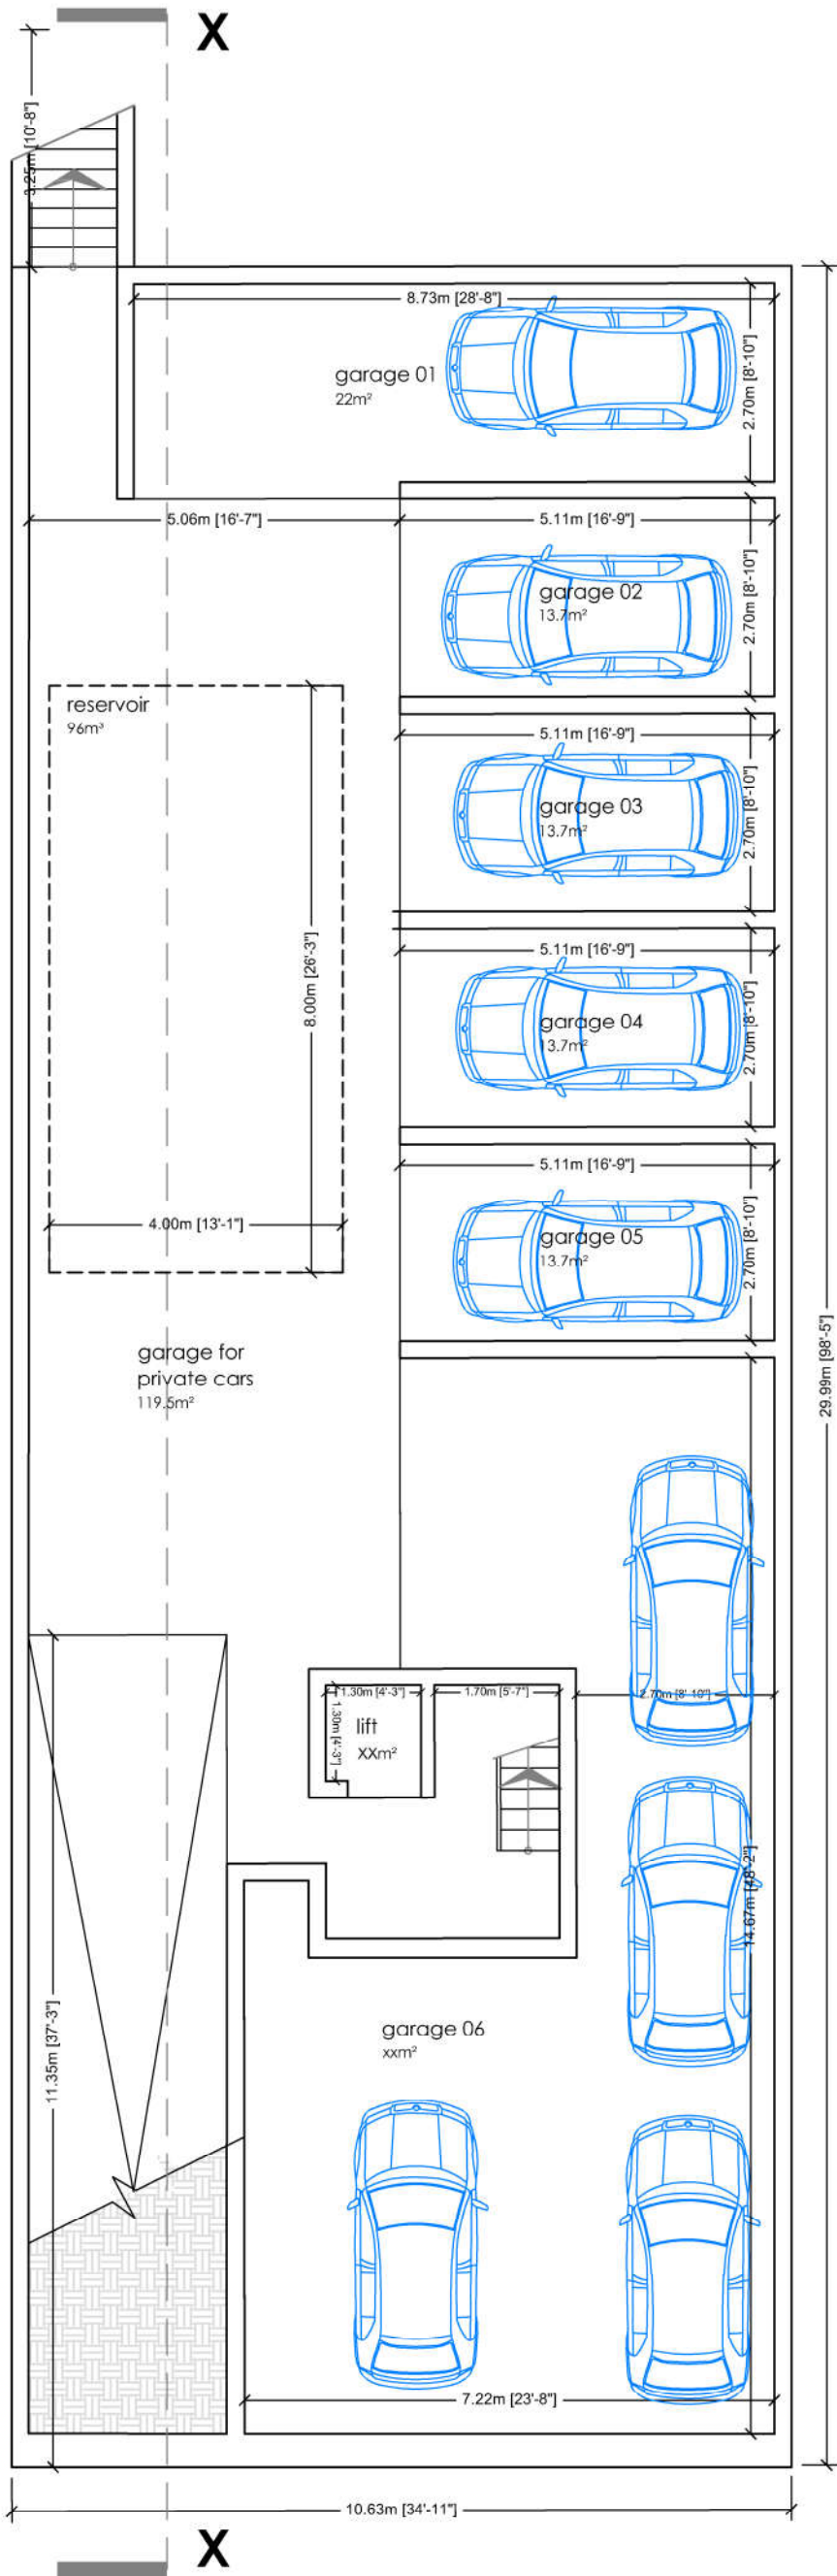


Proposed Basement Floor Level Plan
Scale 1:100

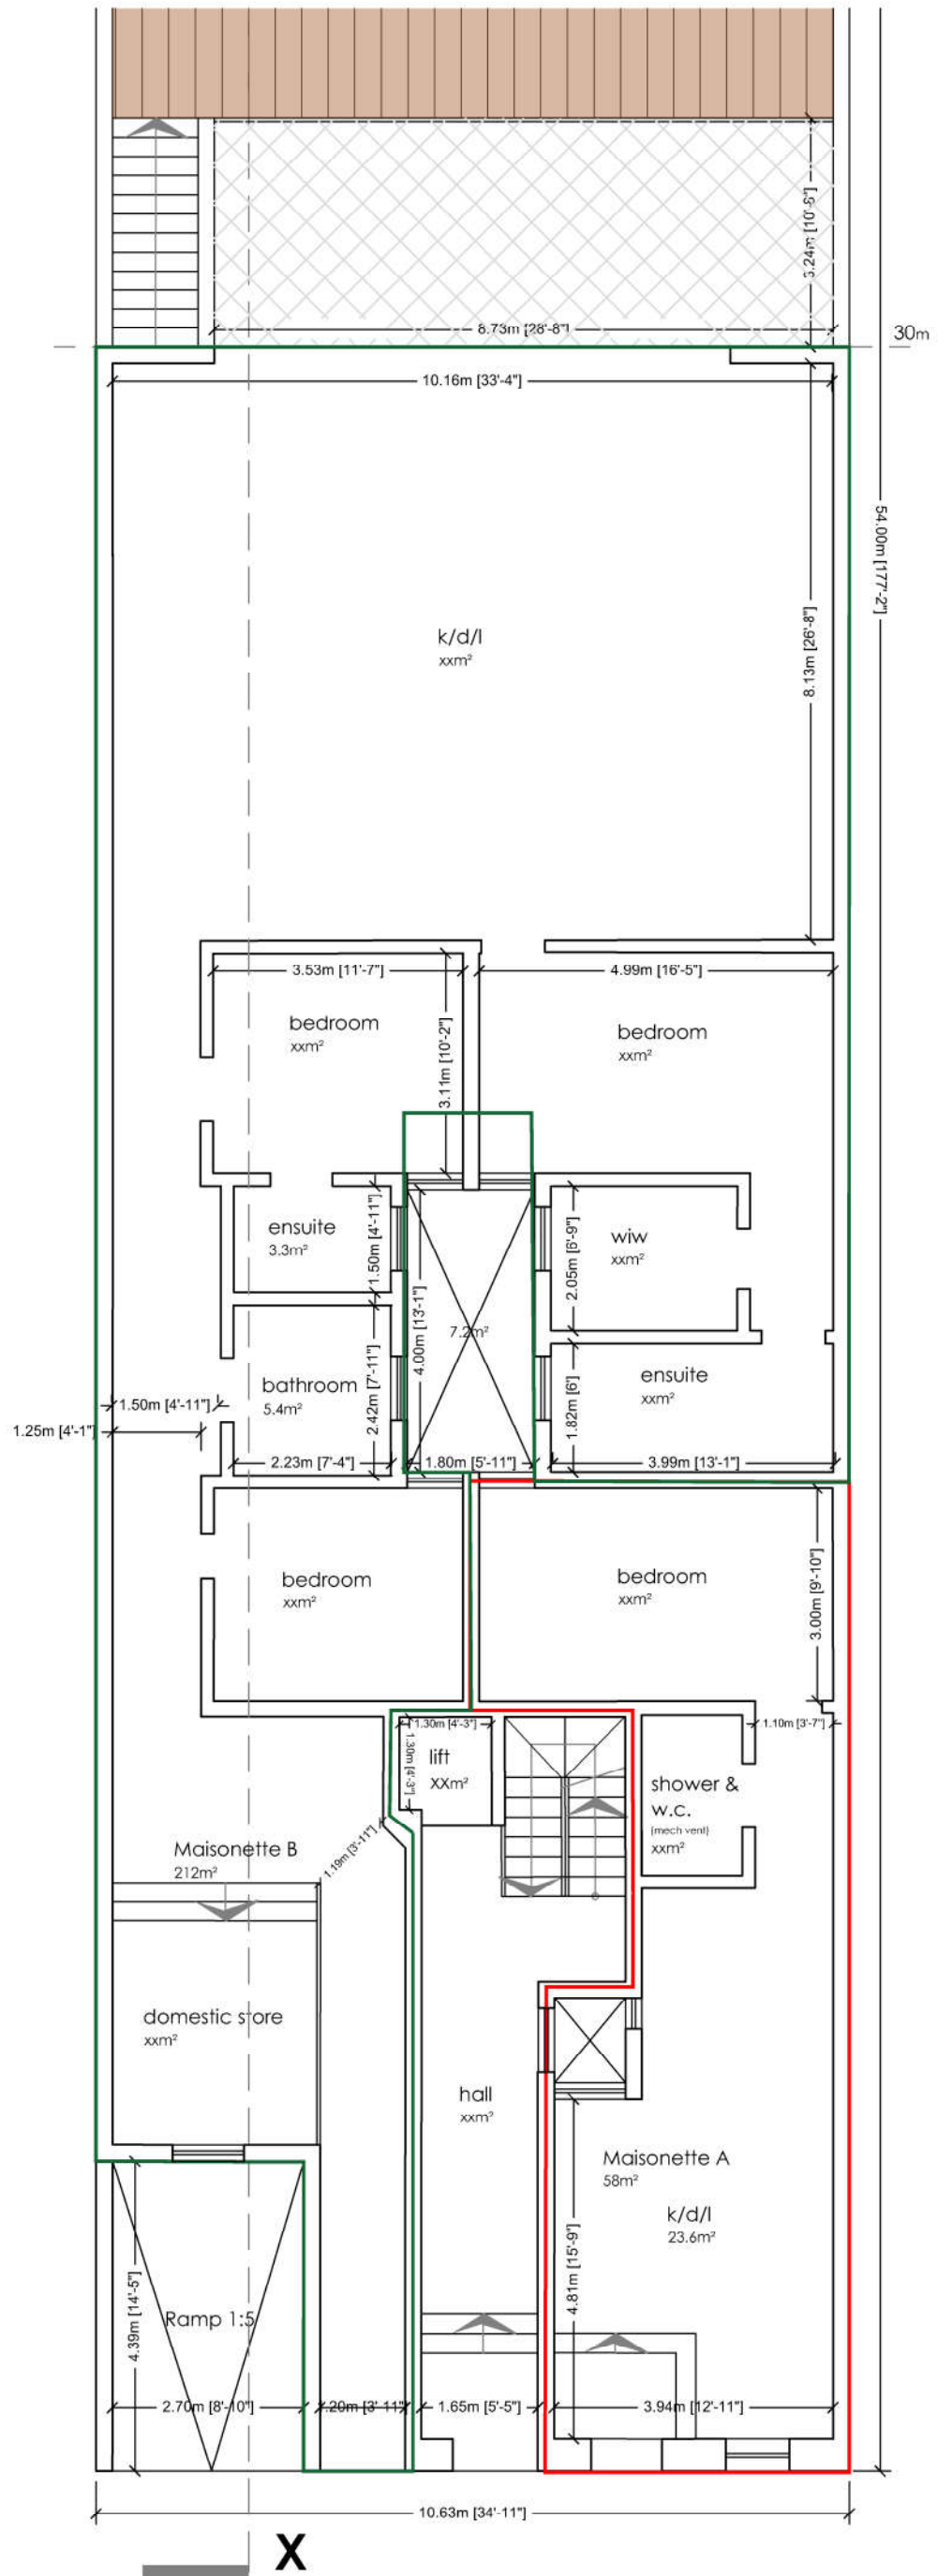



Proposed Ground Floor Level Plan
Scale 1:100

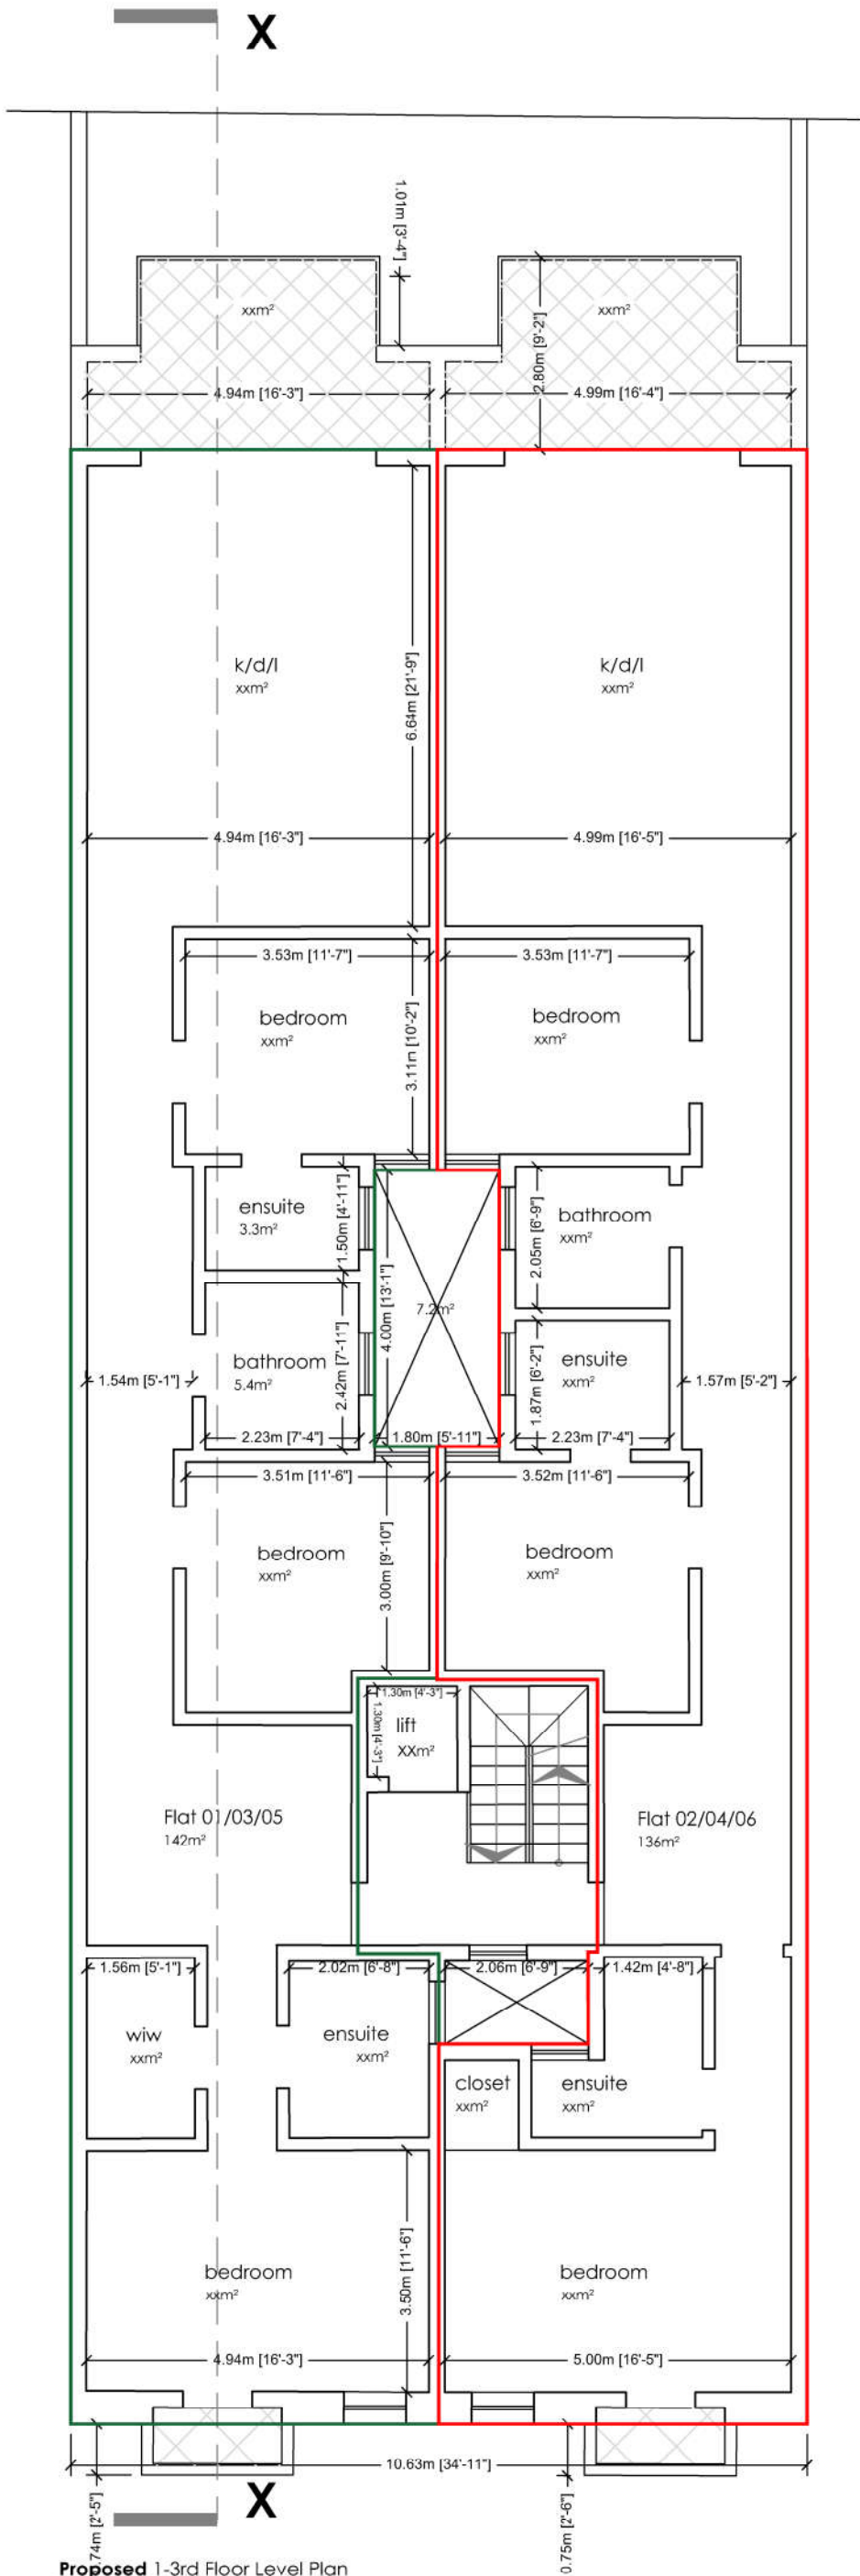

Proposed 1-3rd Floor Level Plan
Scale 1:100

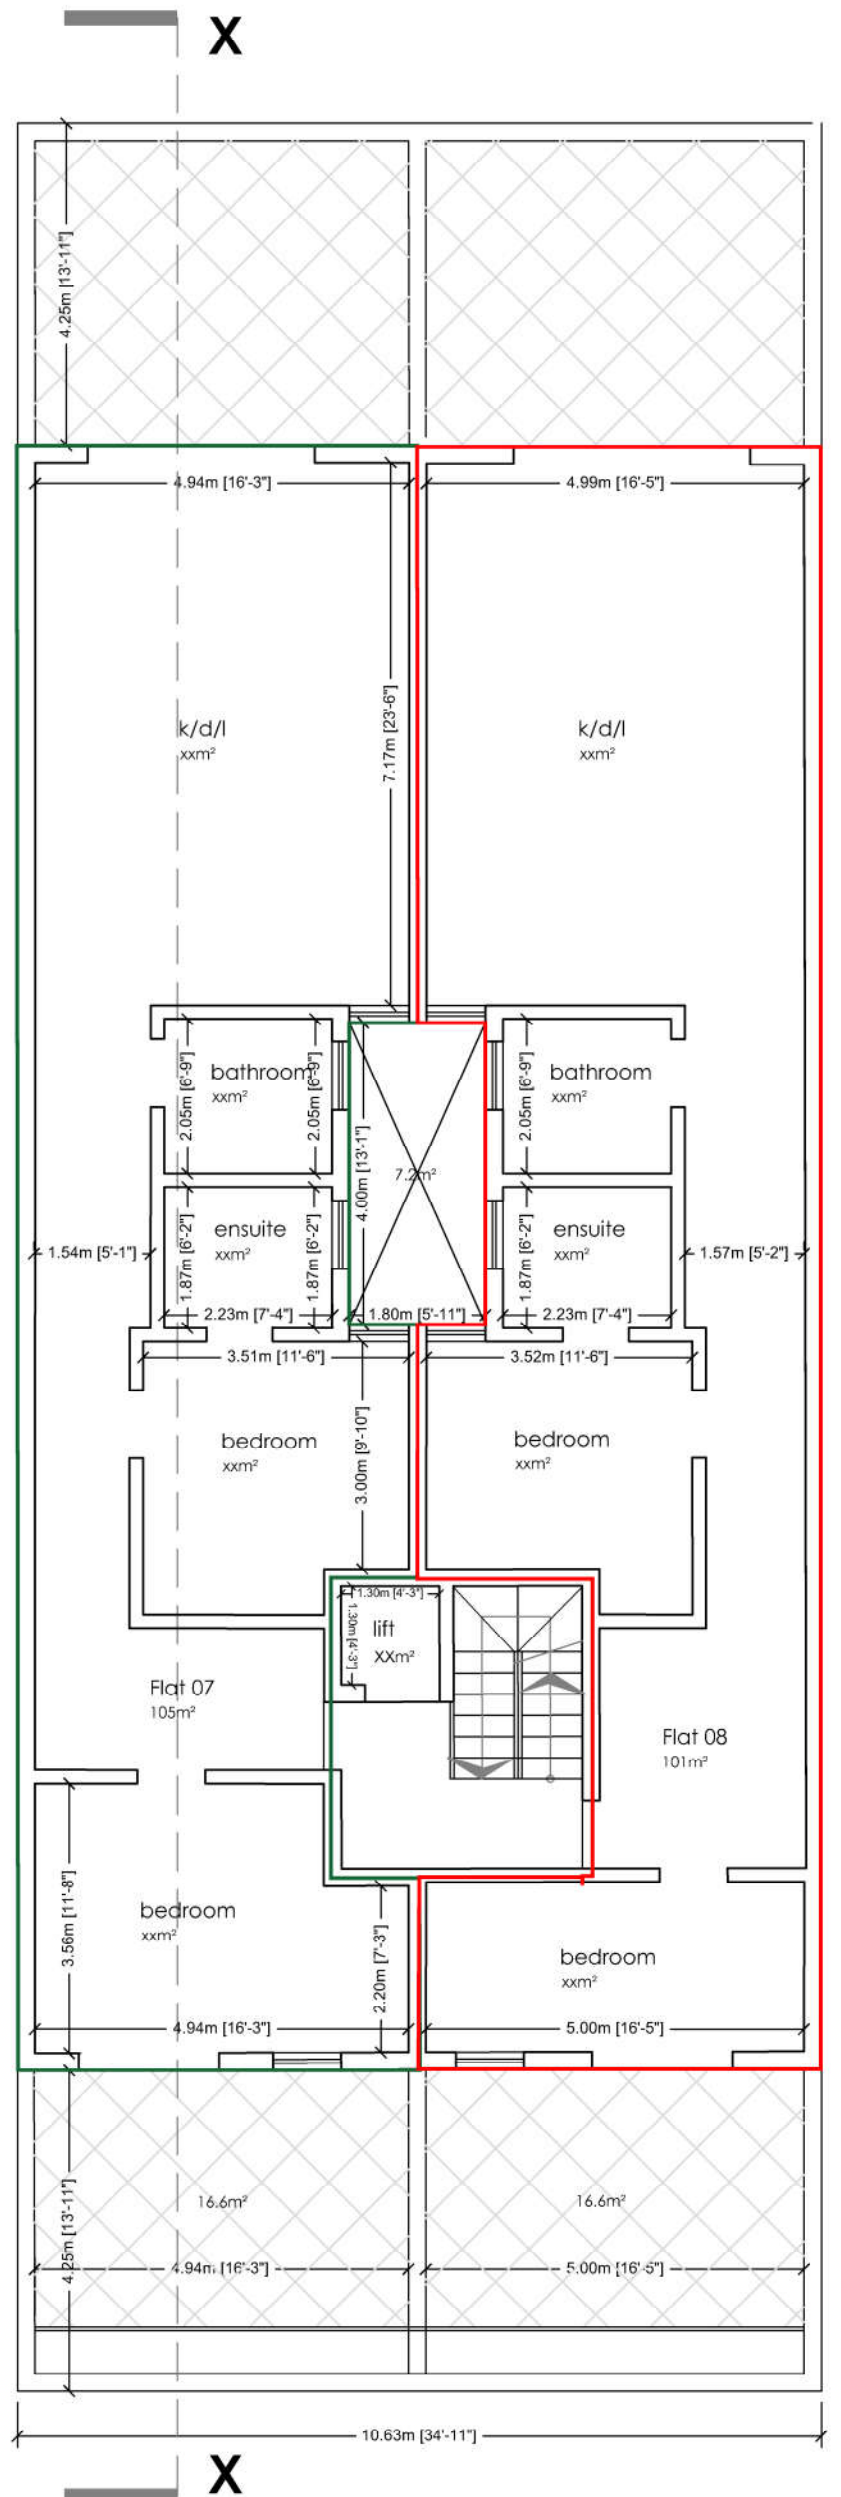

Proposed Recessed Floor Level Plan
Scale 1:100

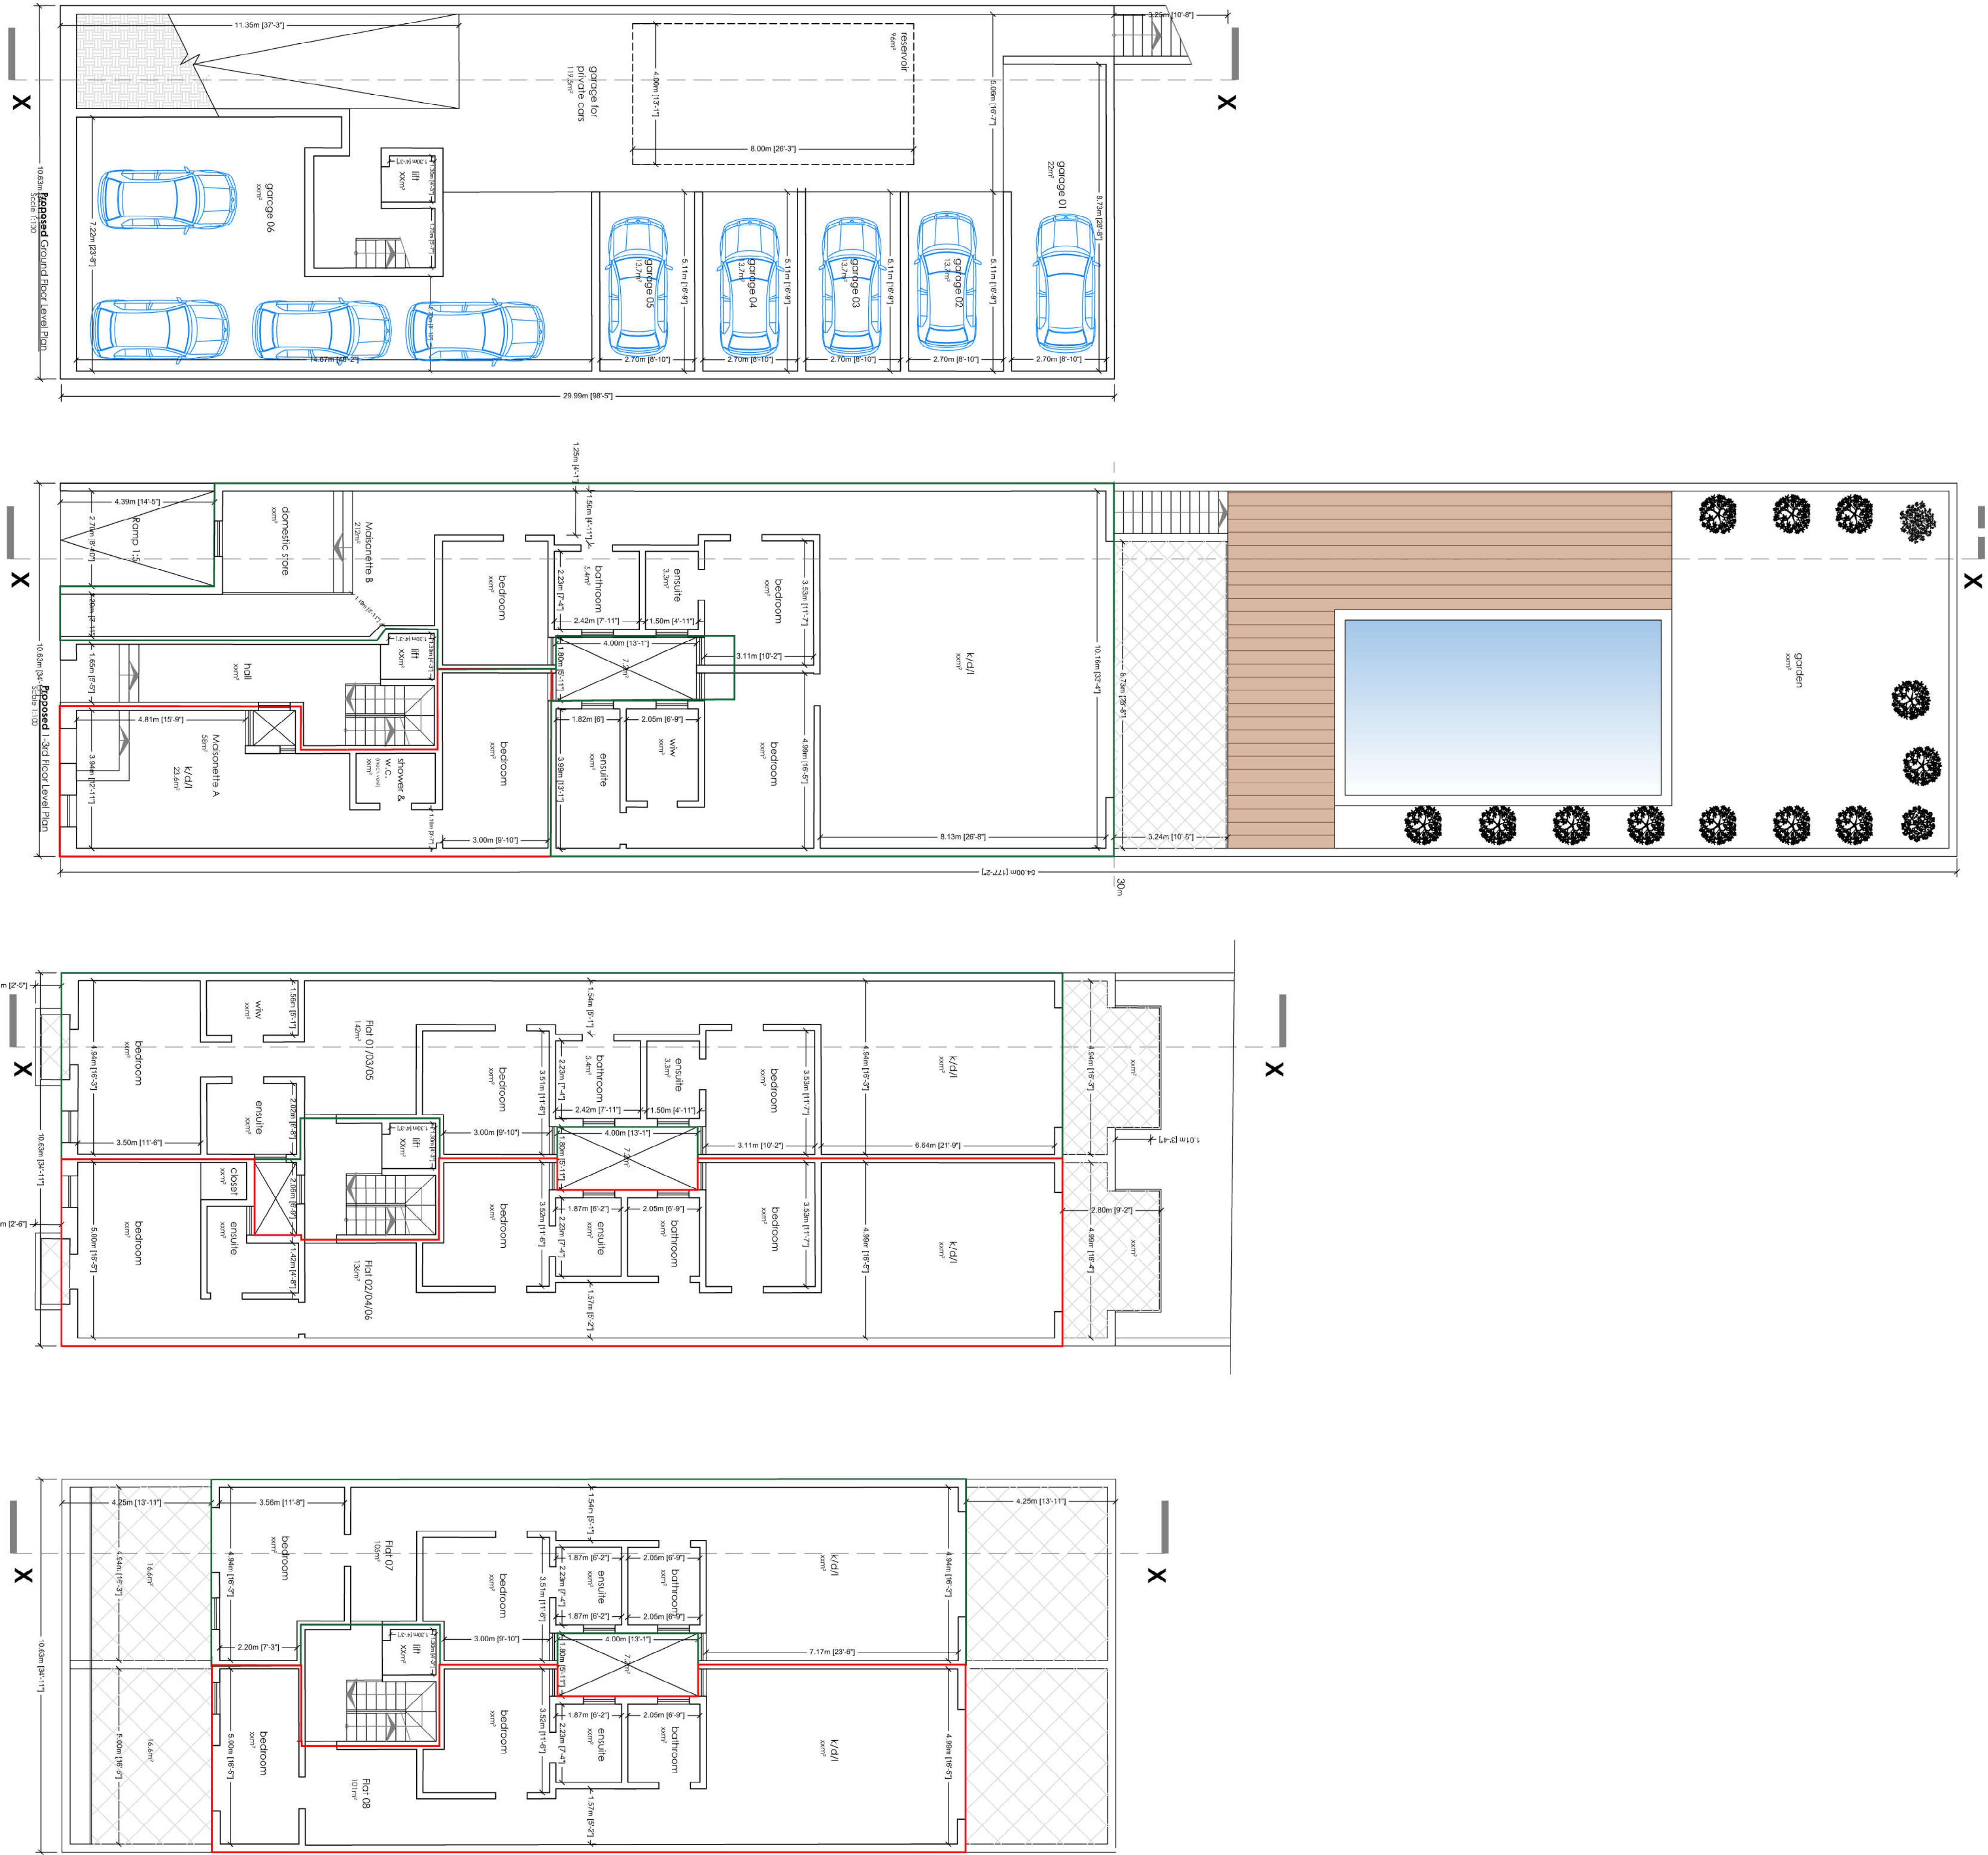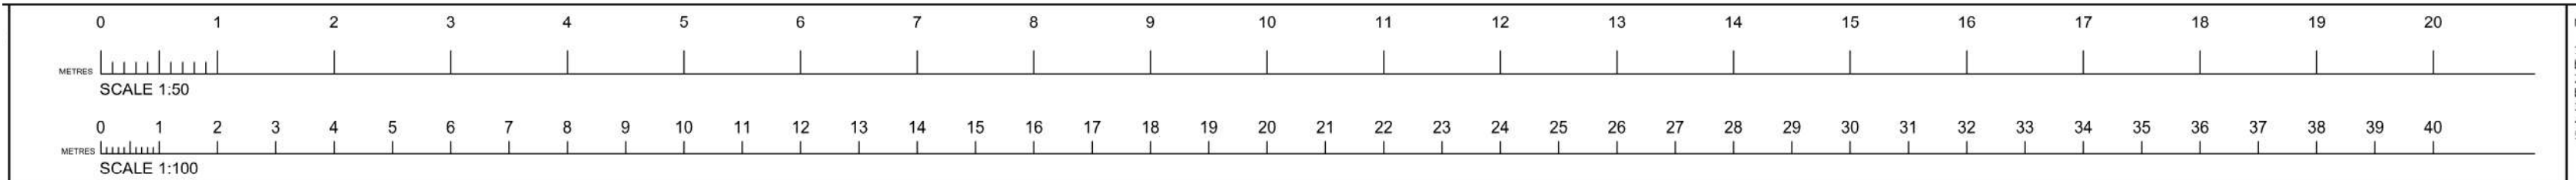

Proposed Development Floor Level Plan
Scale 1:50