



Existing Trees	Beaten earth	Road	Third Party Buildings
- Olive trees/ sigar ta' zebbug/olea europea	- Orange trees/ sigar ta-haring/ citris sinesis	Arable land	
- Arar trees/ telralius articulata	- Carob trees/ Sigar tal-Harrub/ceratonia silliqua		




04
Block plan


Revisions
04/10/2019

Drawn By
SC/MG
Check By
AB


Sheep Farm in Xewkija
Ref. 89-2017
Nov 2017

SCALE 1:500

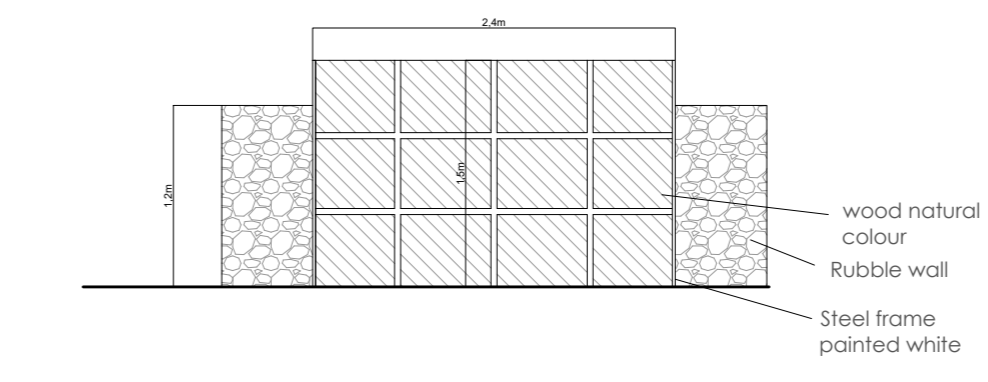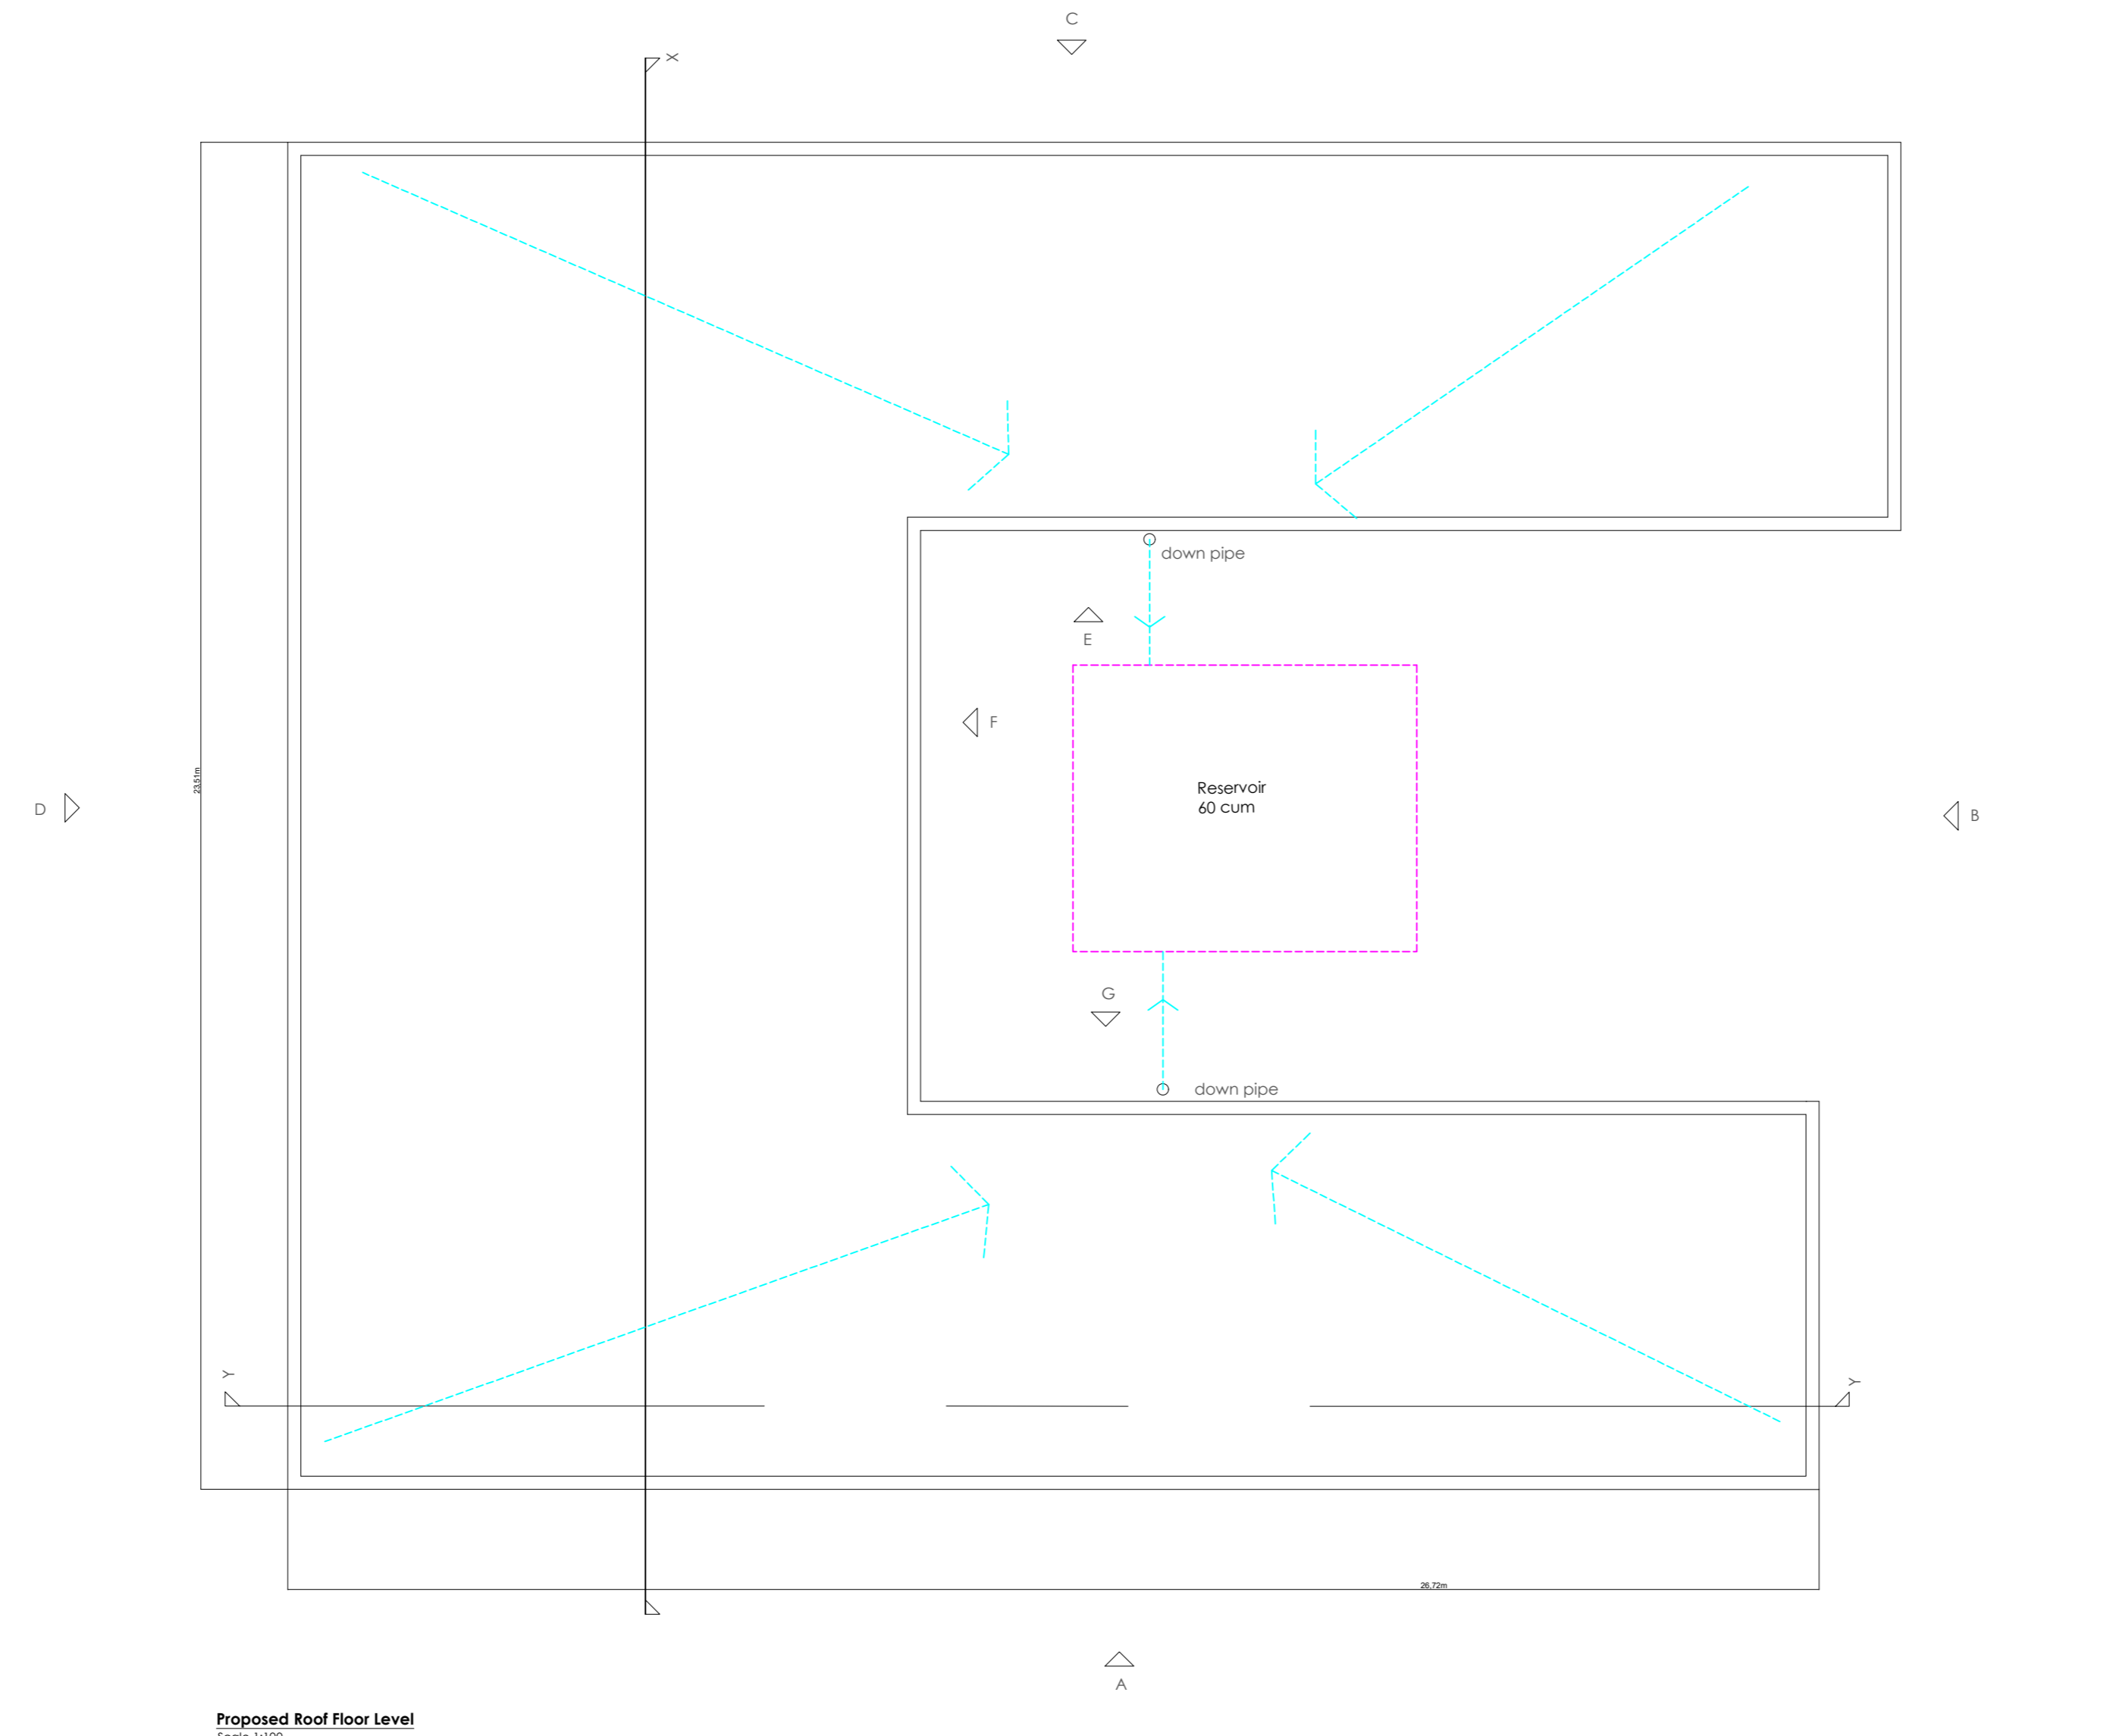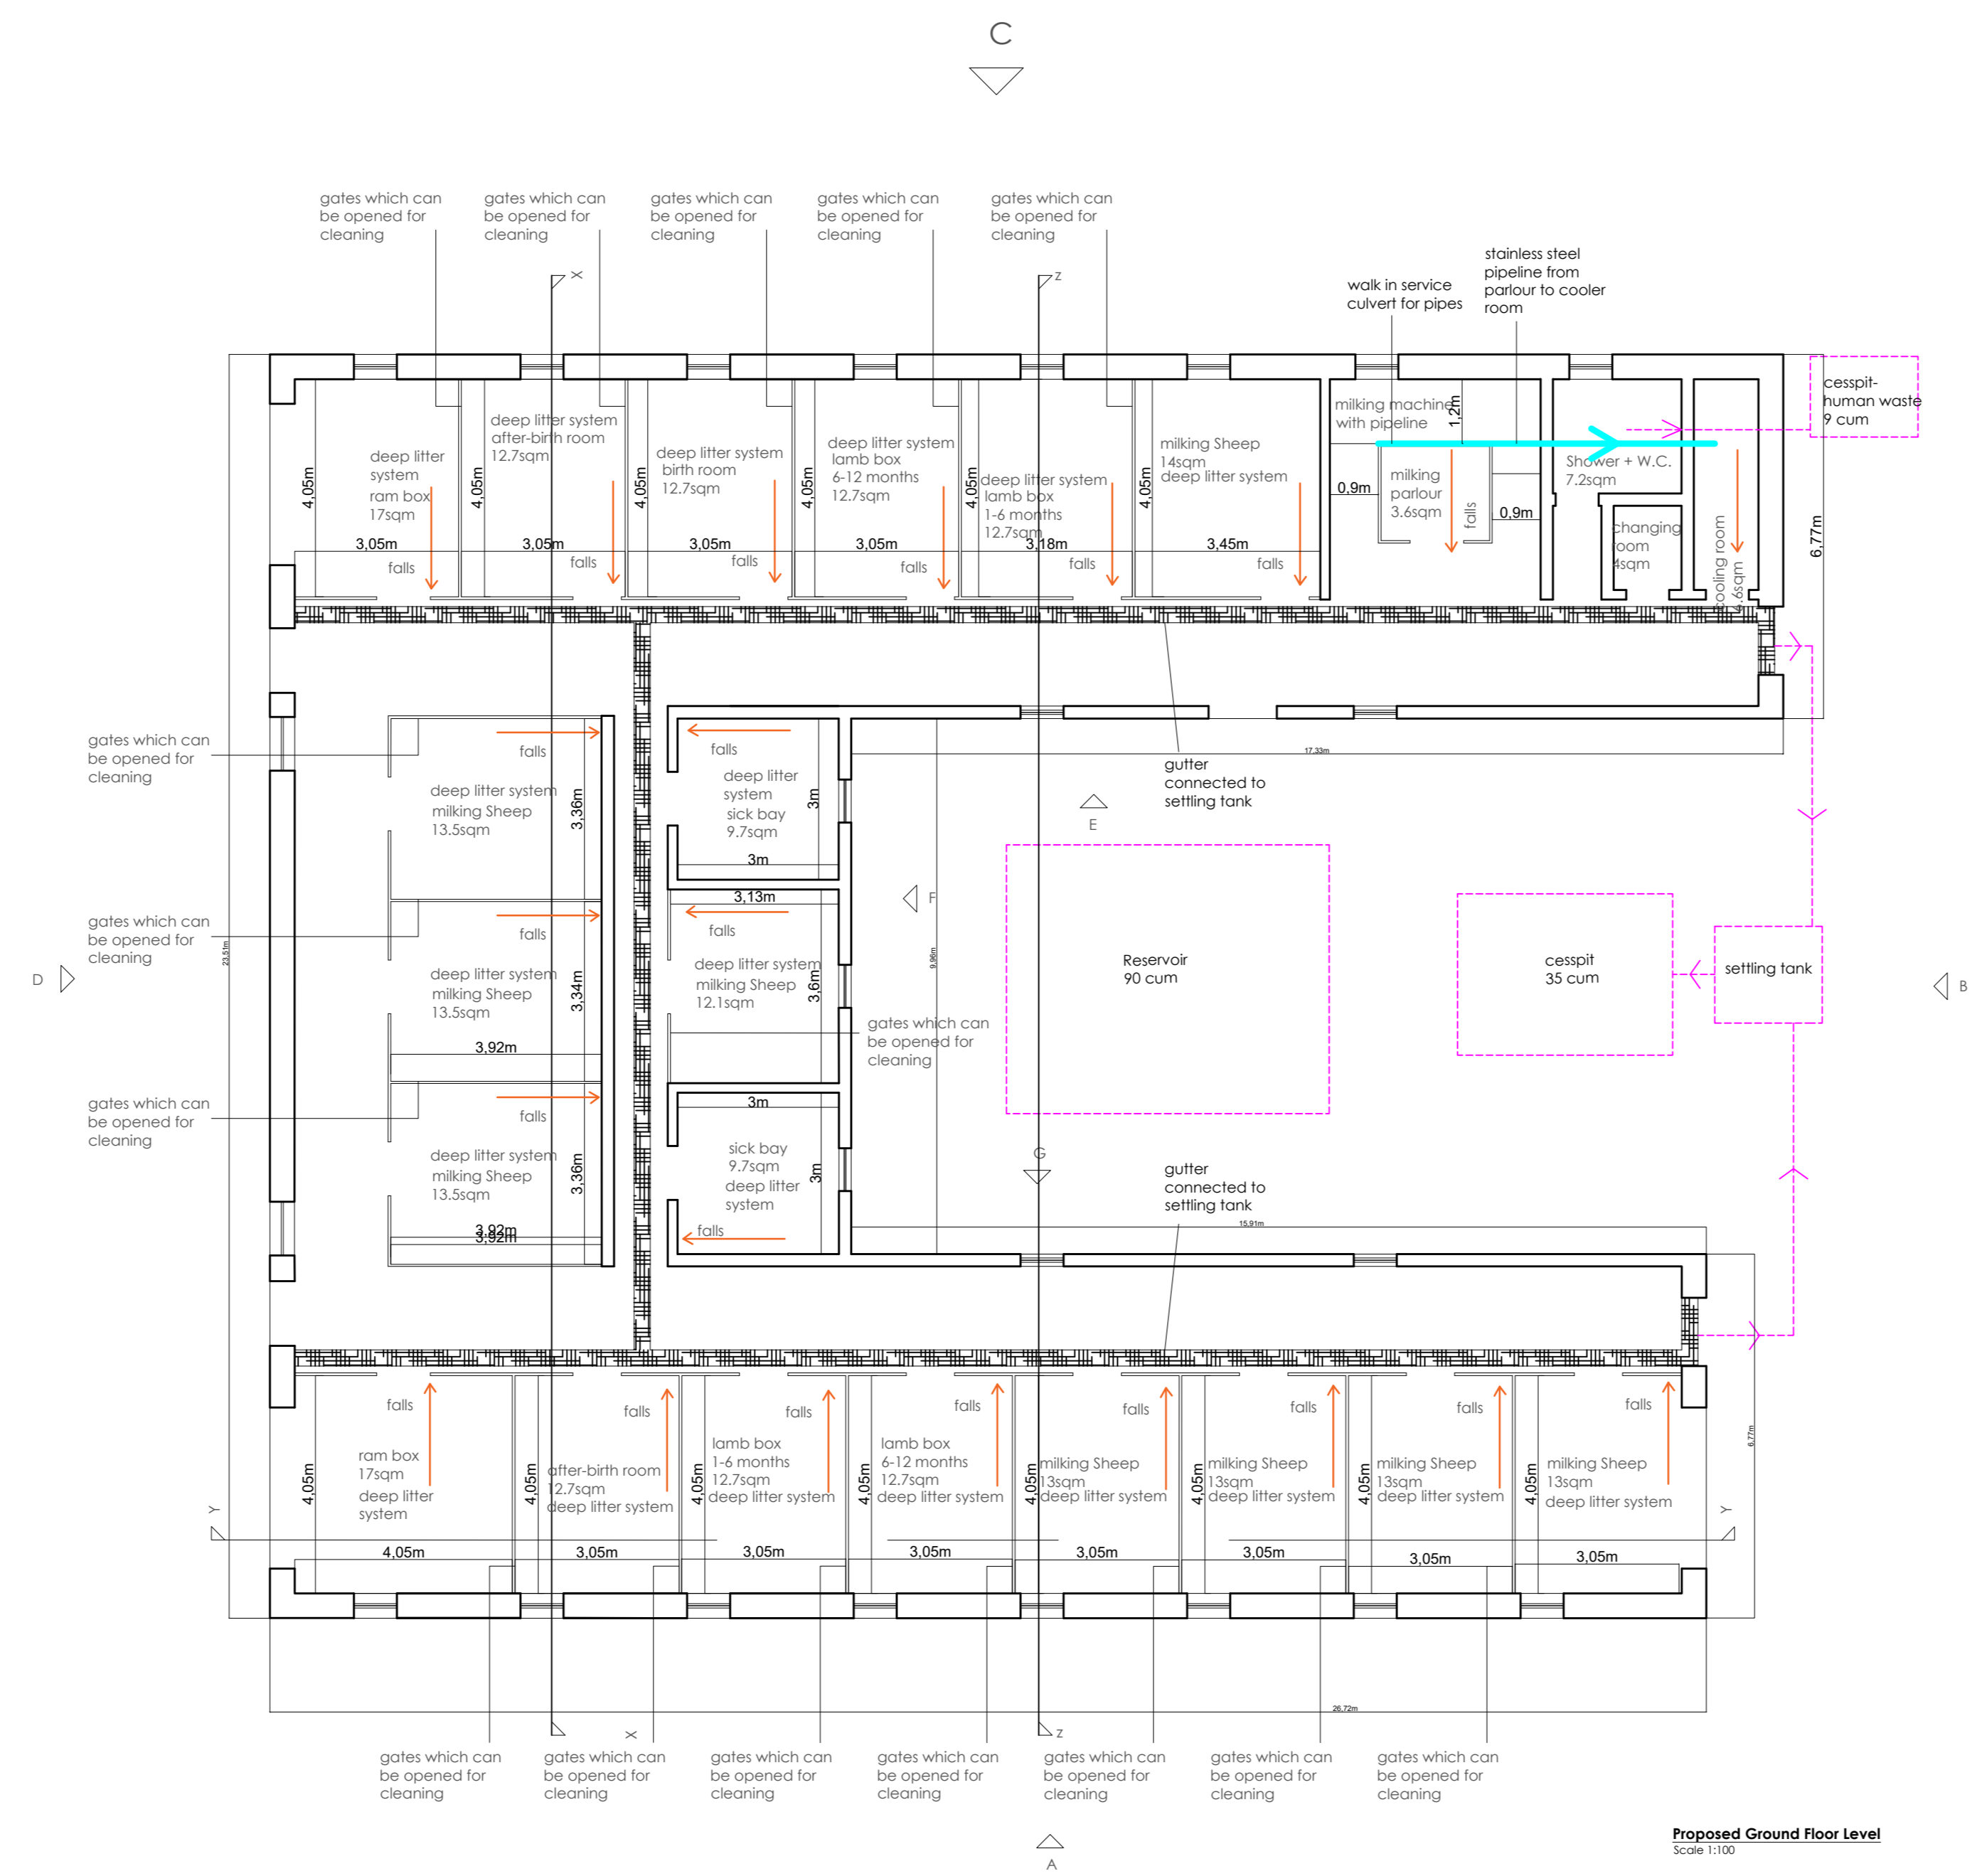


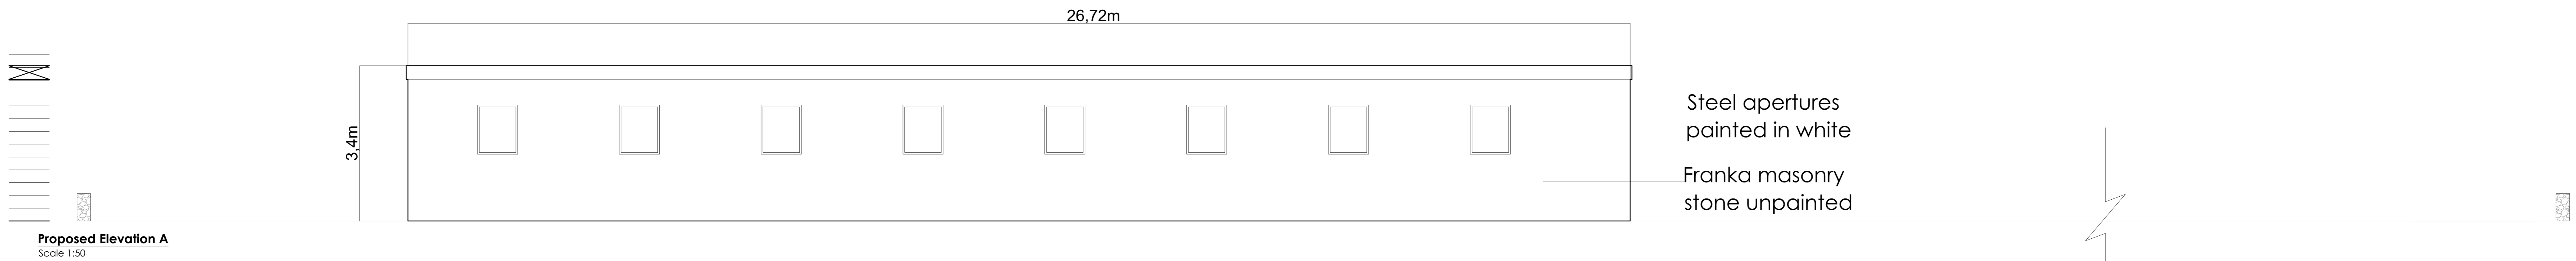


Proposed Elevation A
Scale 1:50

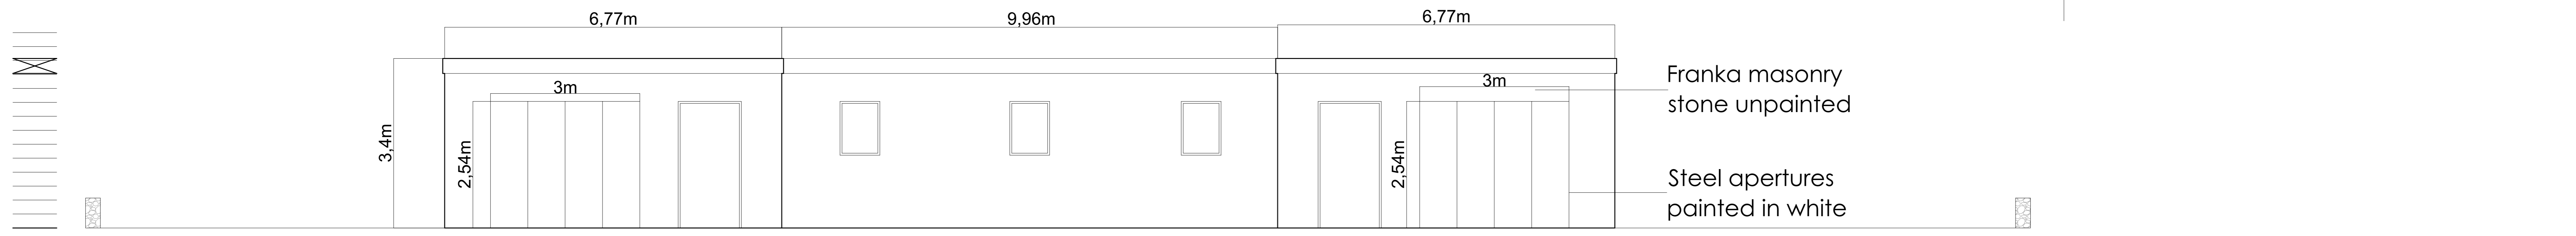

Proposed Elevation B
Scale 1:50

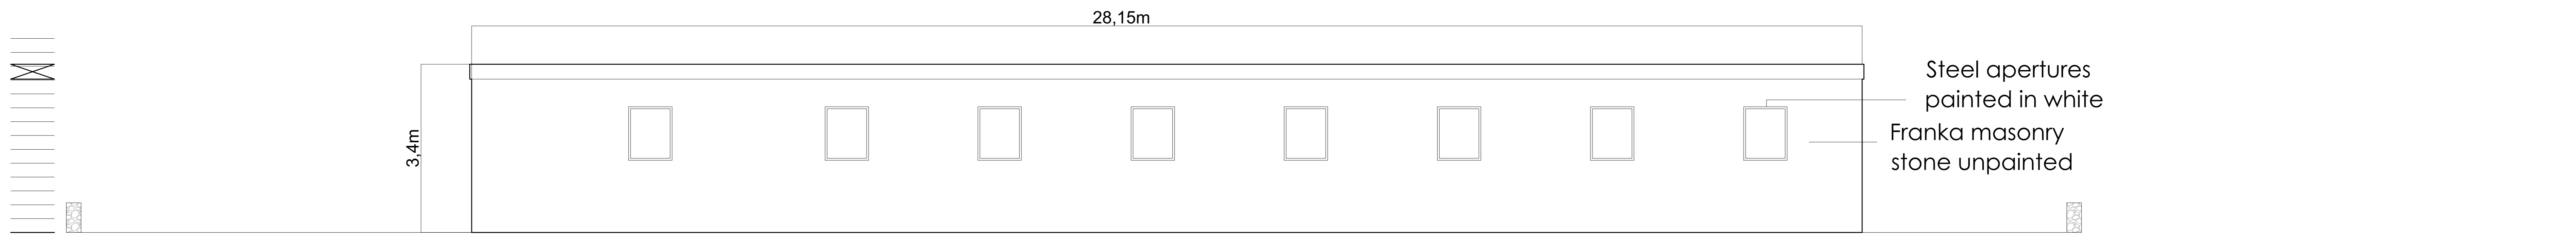


Proposed Elevation C
Scale 1:50

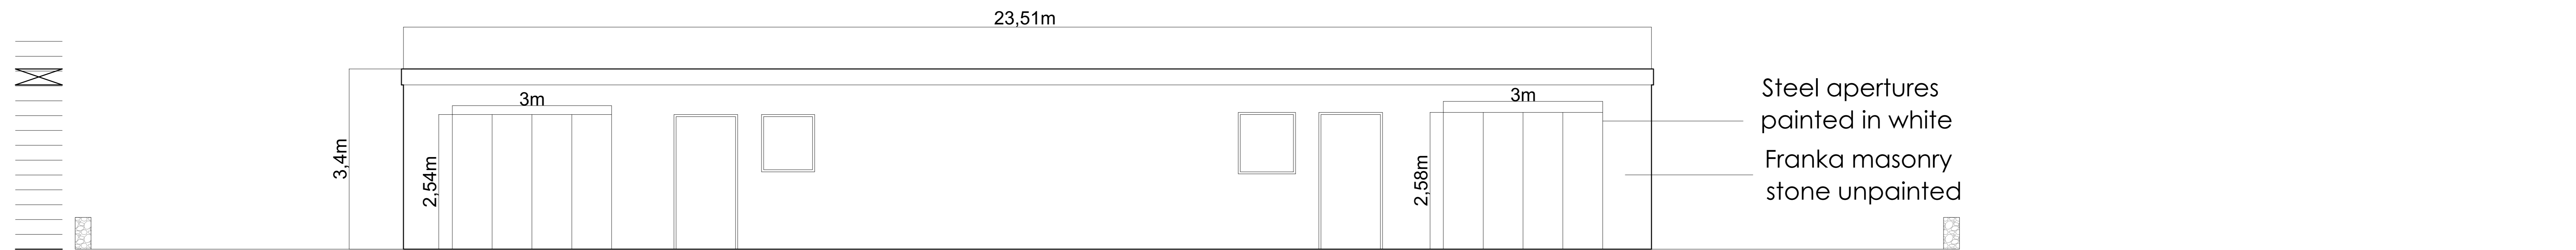

Proposed Elevation D
Scale 1:50



Proposed Elevation E
Scale 1:50

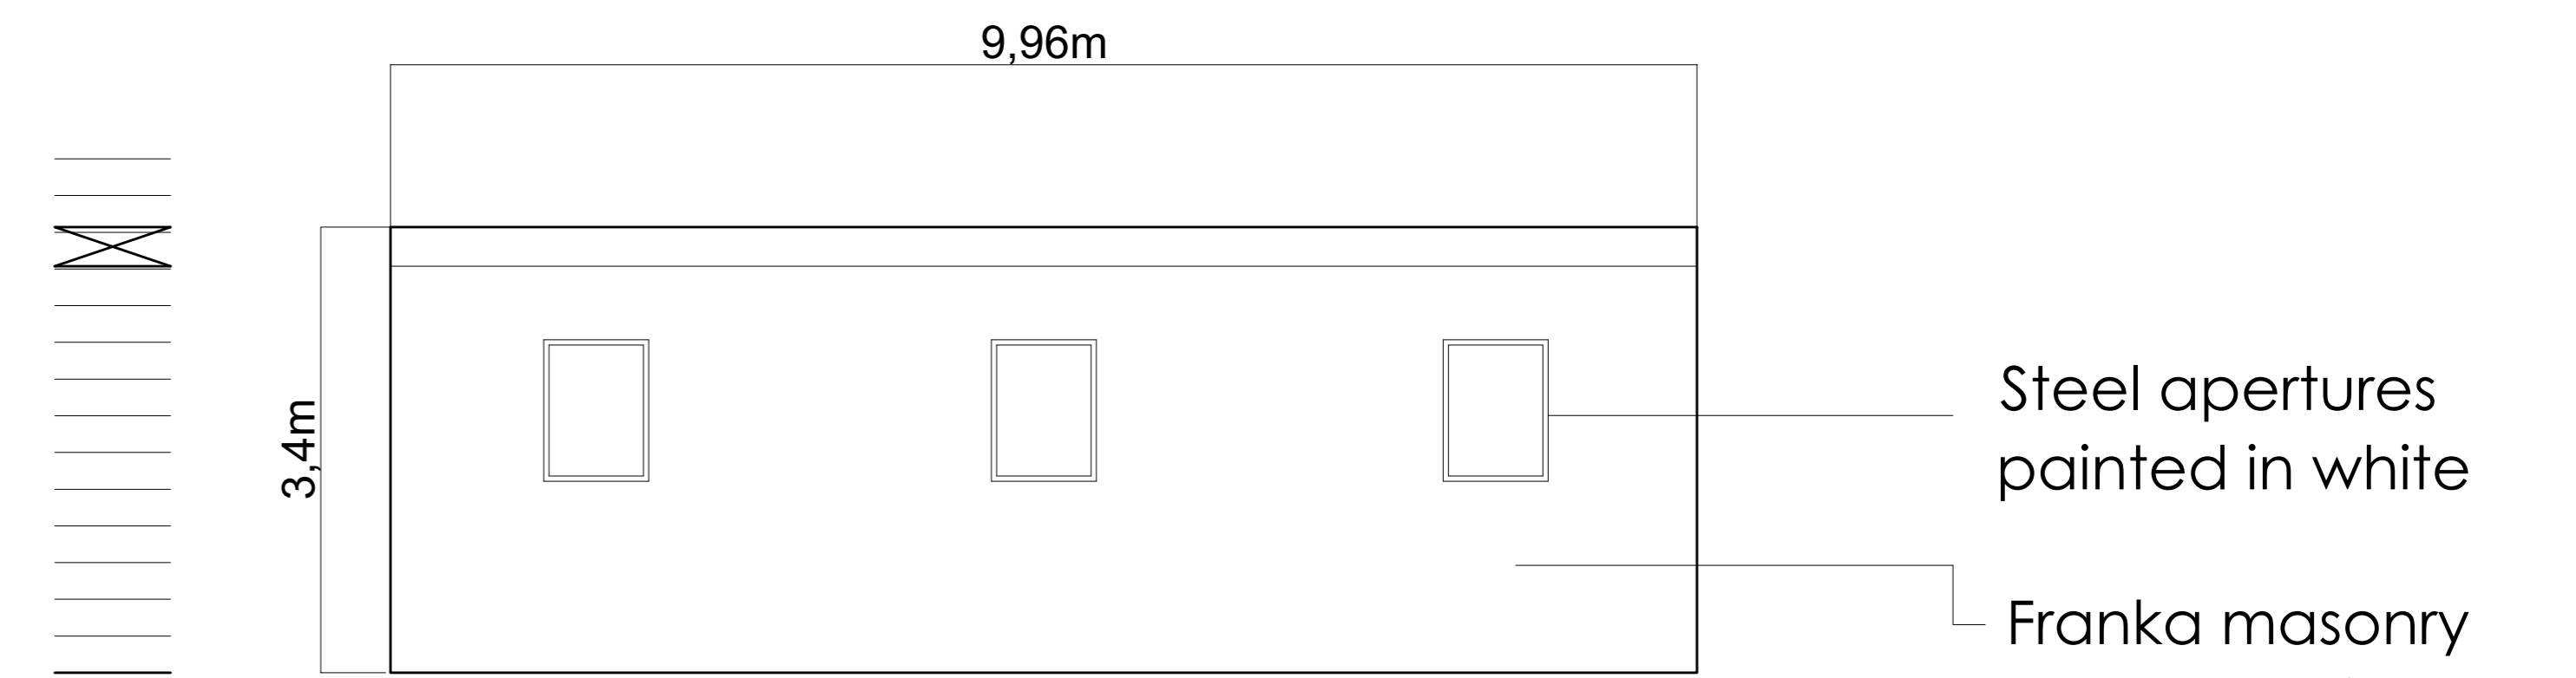

Proposed Elevation F
Scale 1:50



Proposed Elevation G
Scale 1:50