

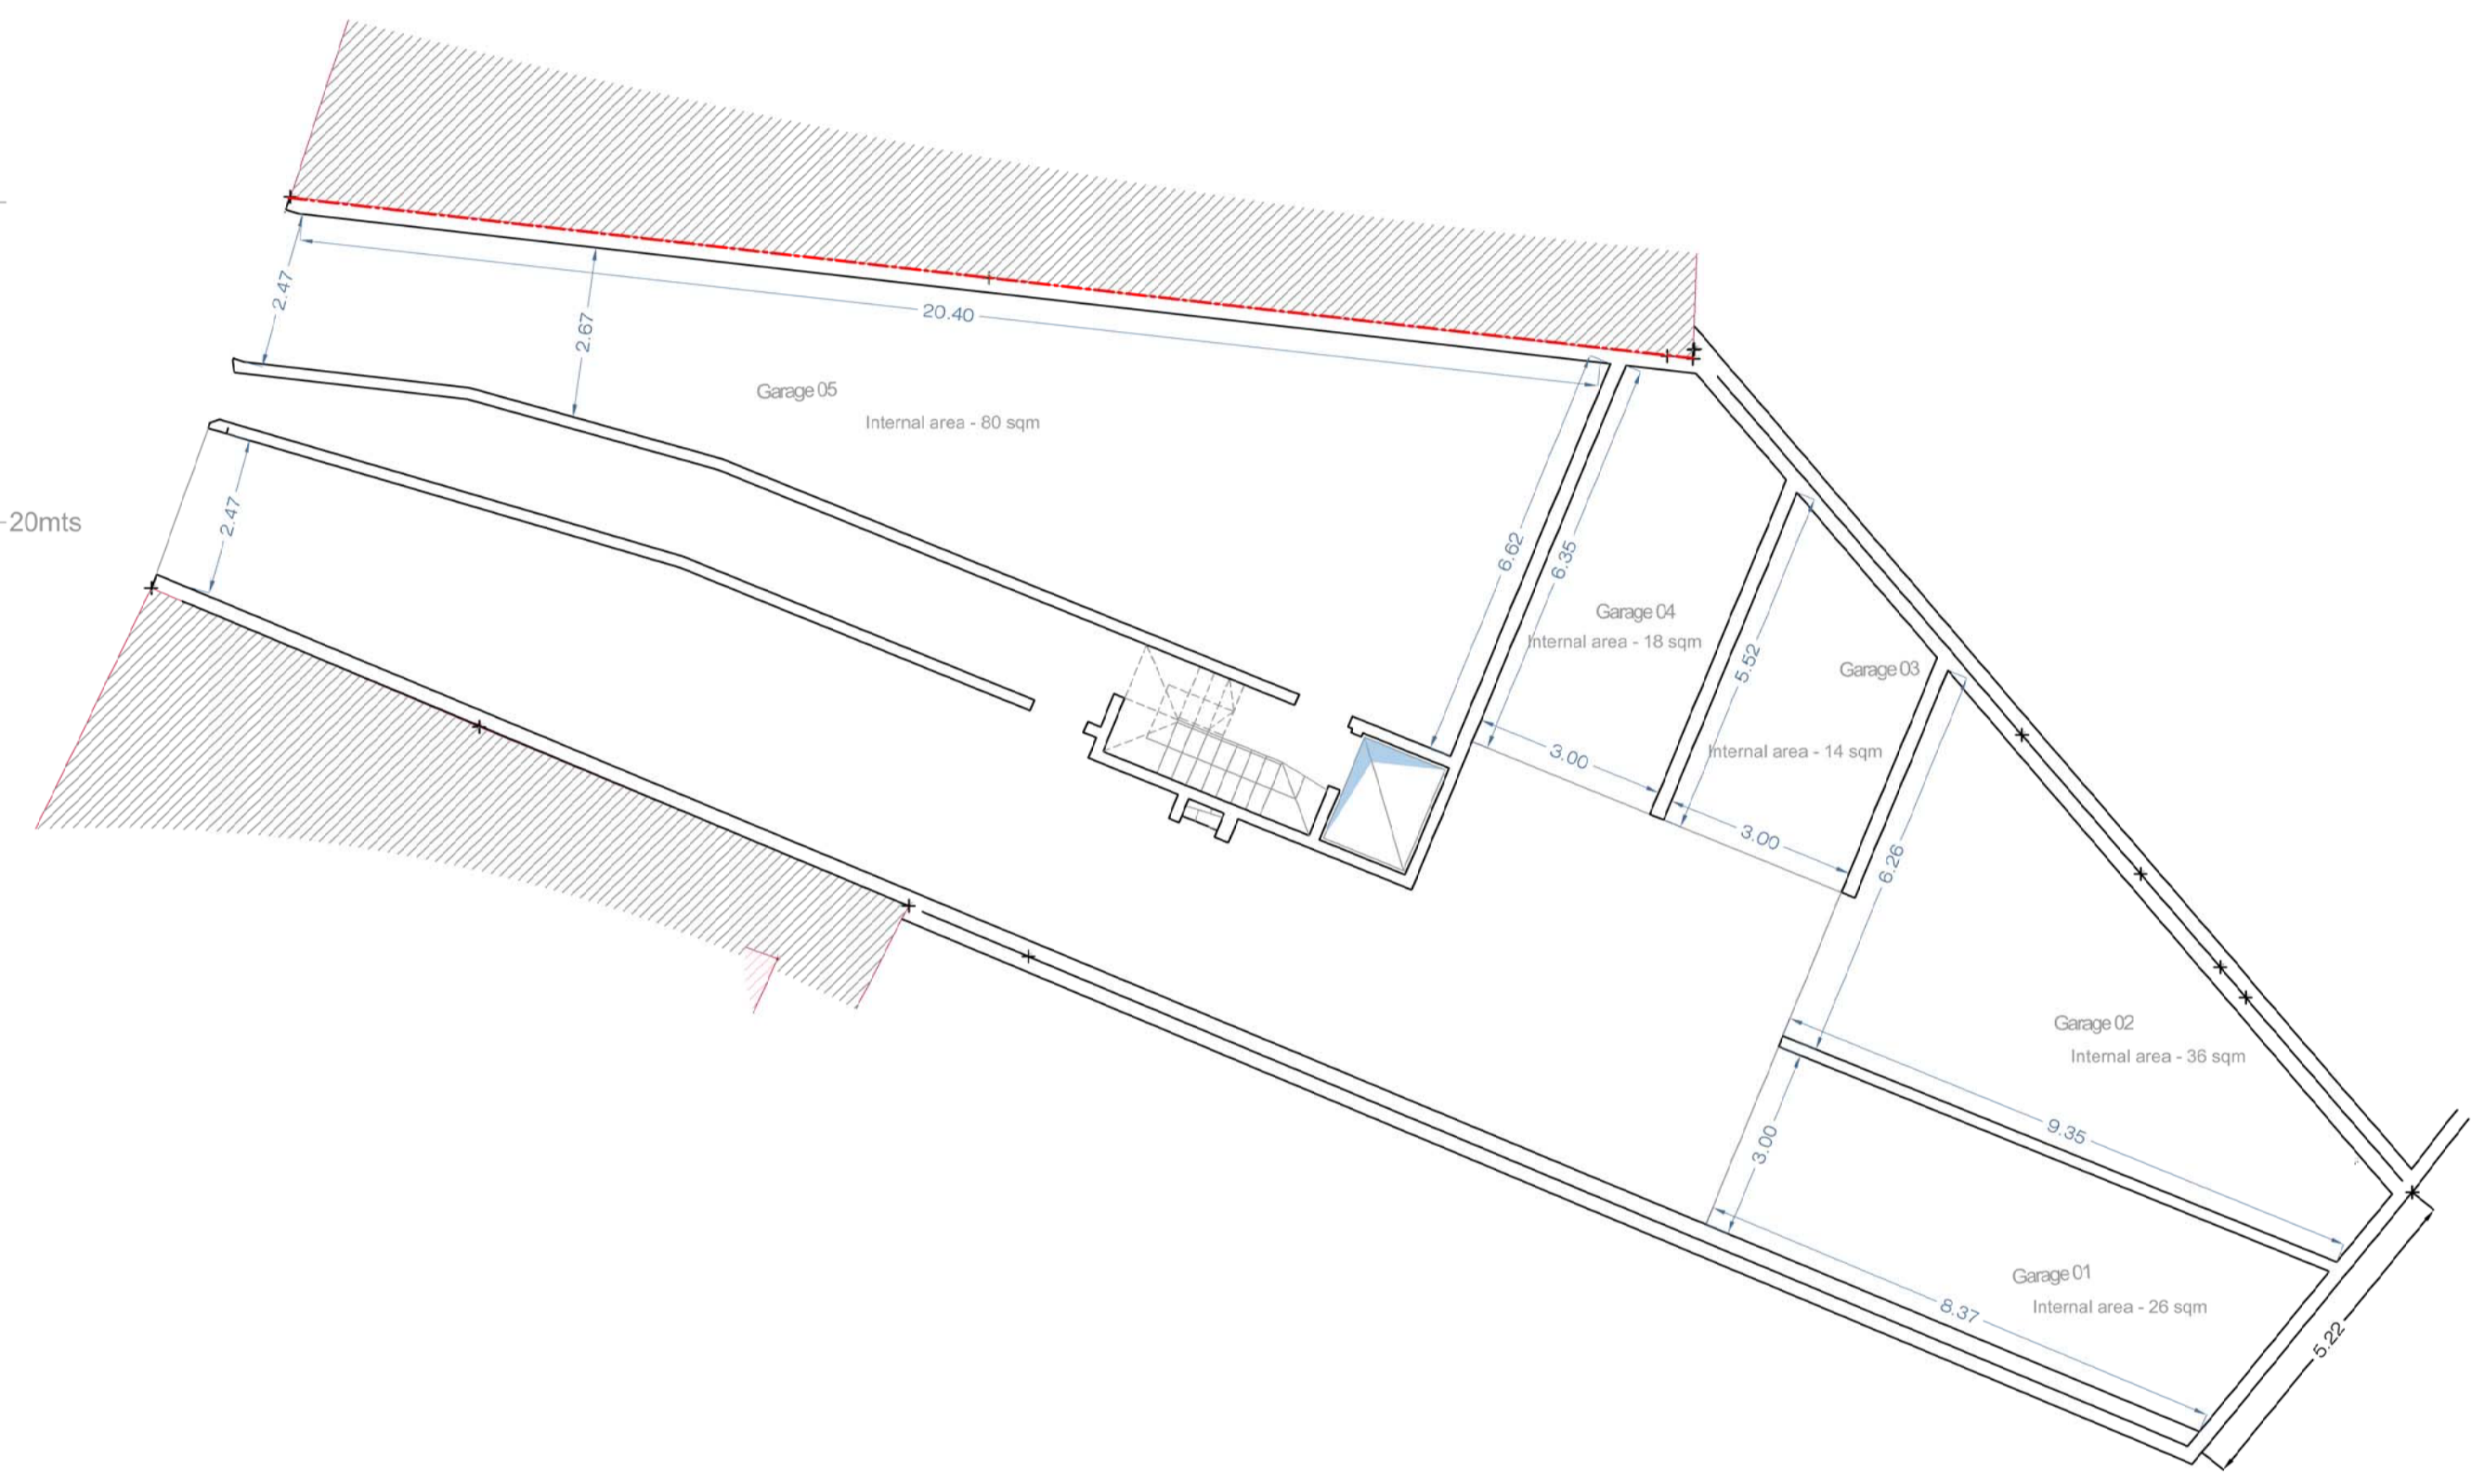


RESIDENTIAL DEVELOPMENT,


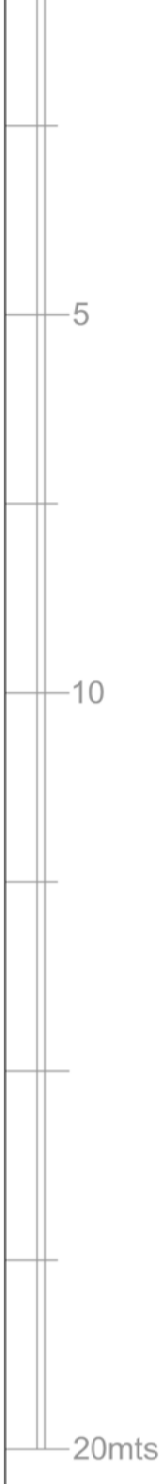


Proposed Ground Floor Level (Clean Copy)
Scale 1:100

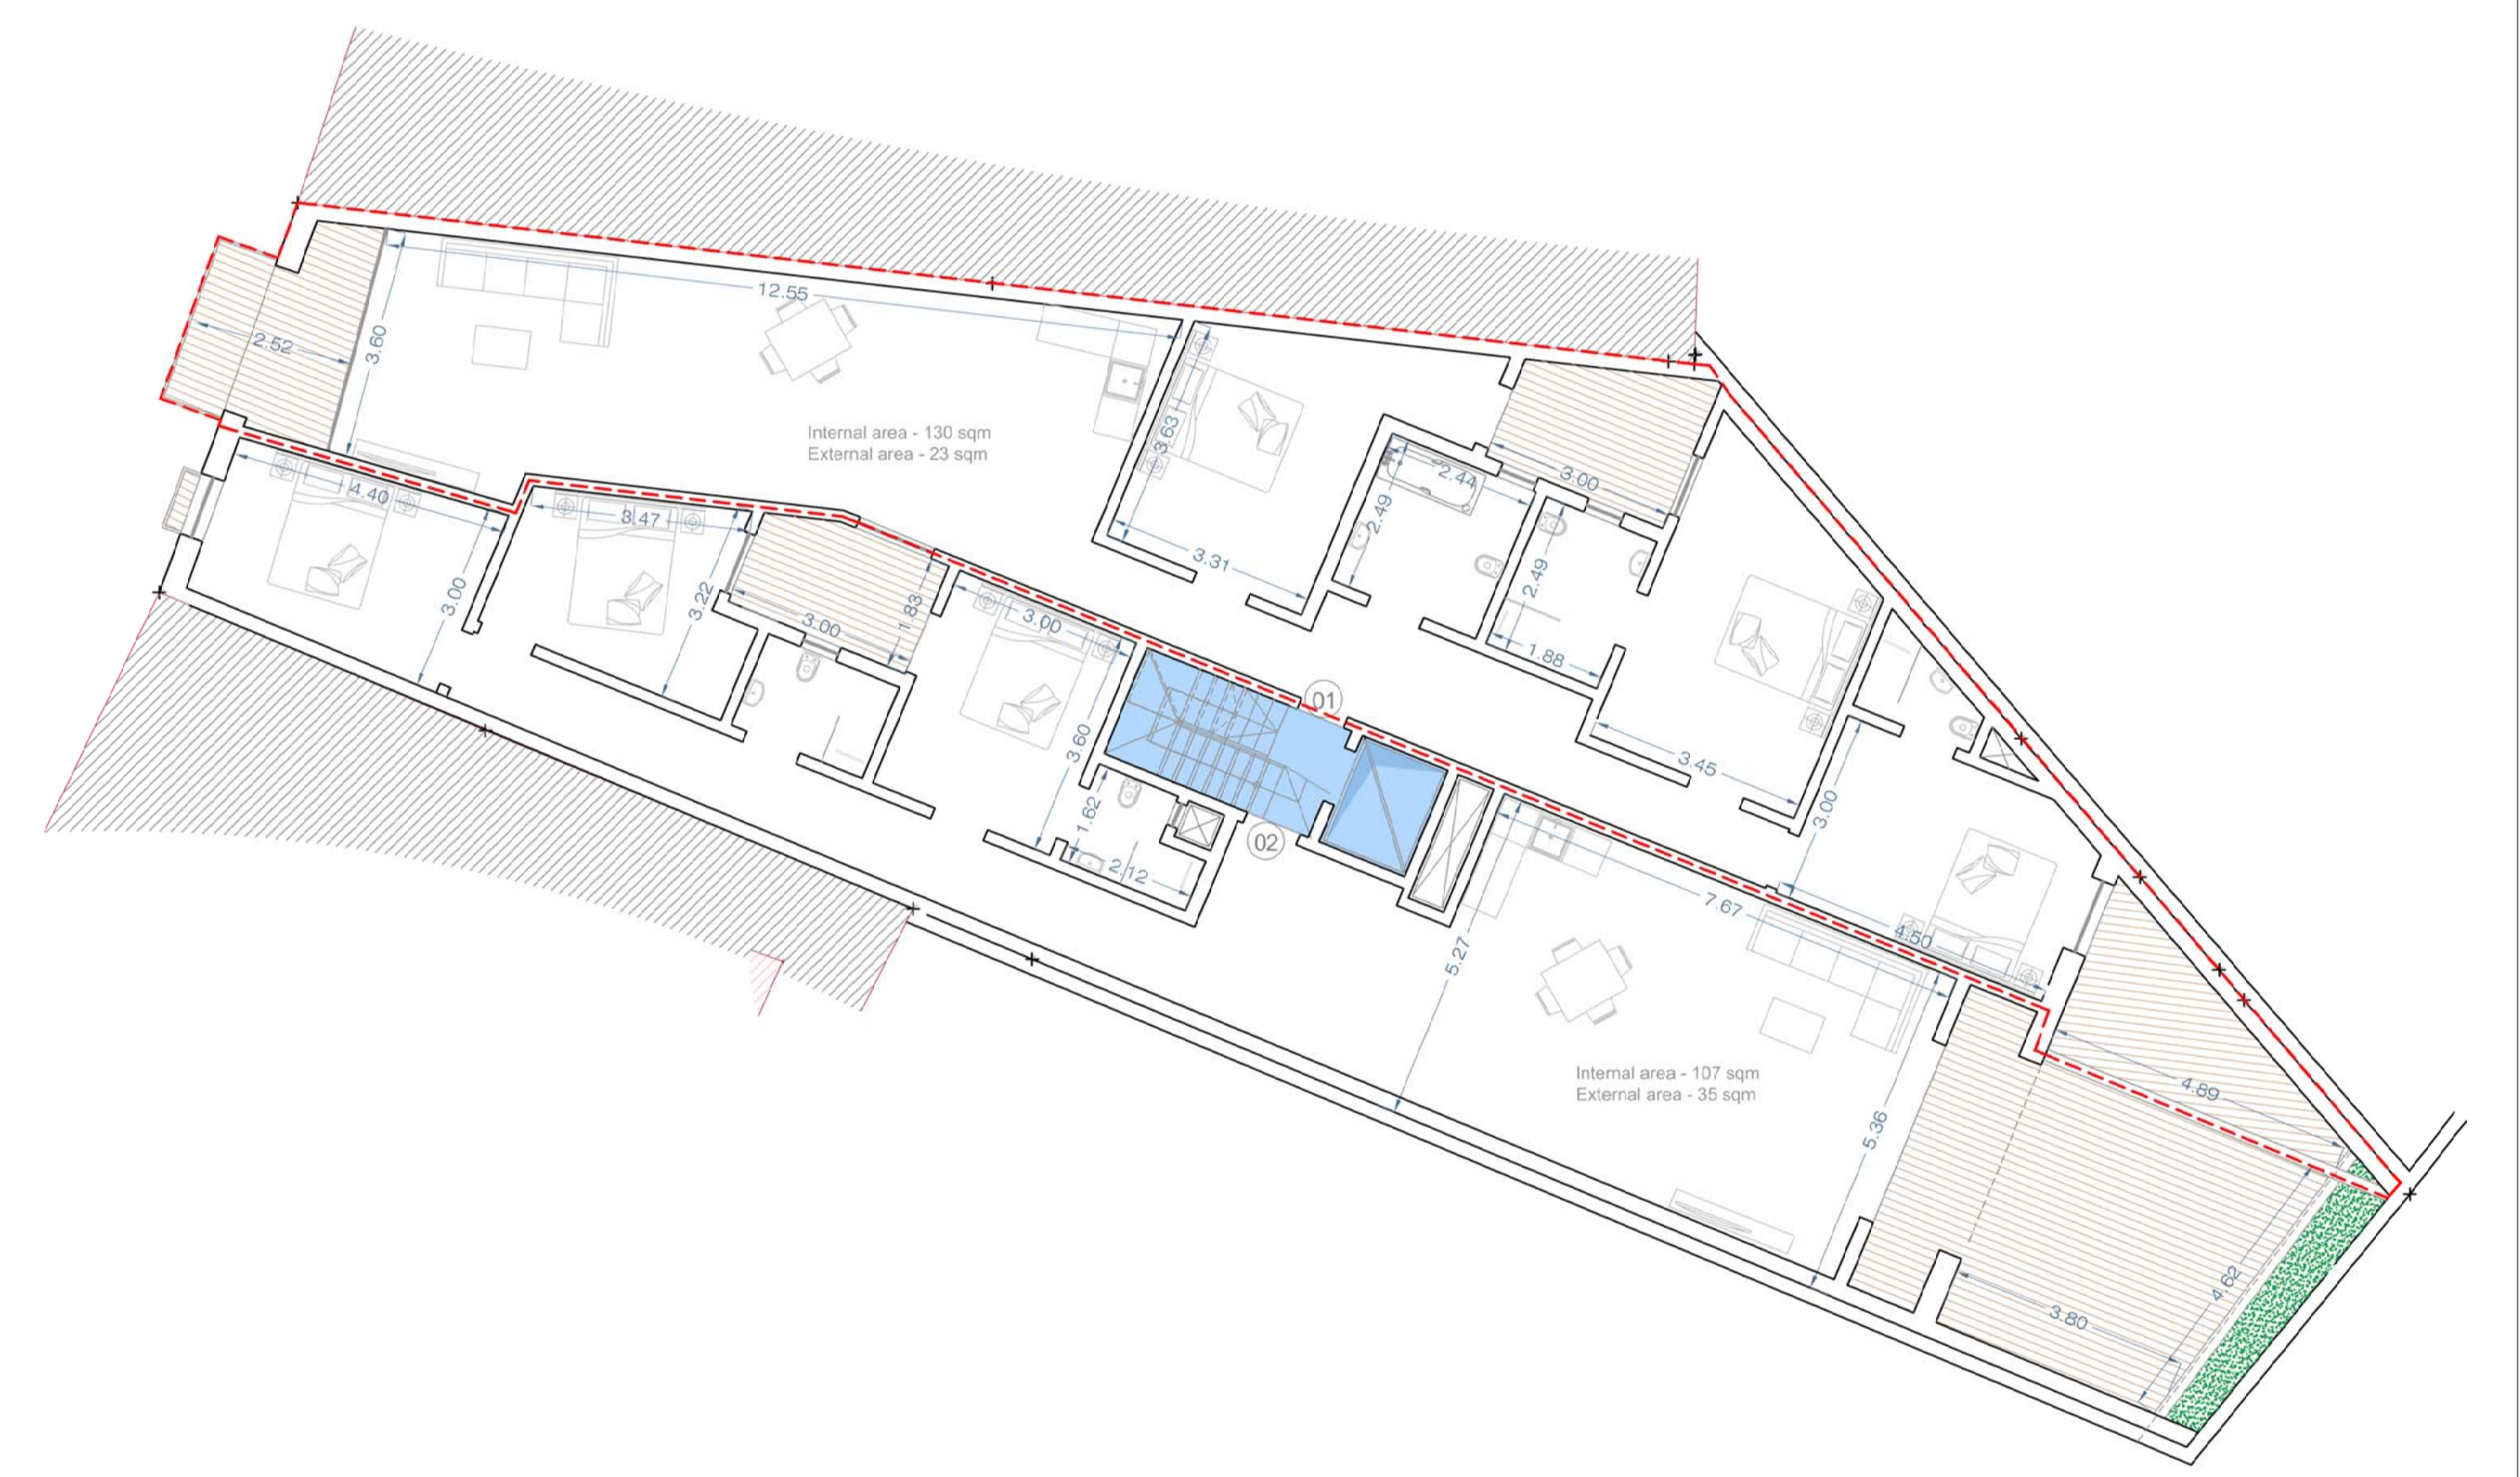


Proposed First Floor Level (Clean Copy)
Scale 1:100


RESIDENTIAL DEVELOPMENT,

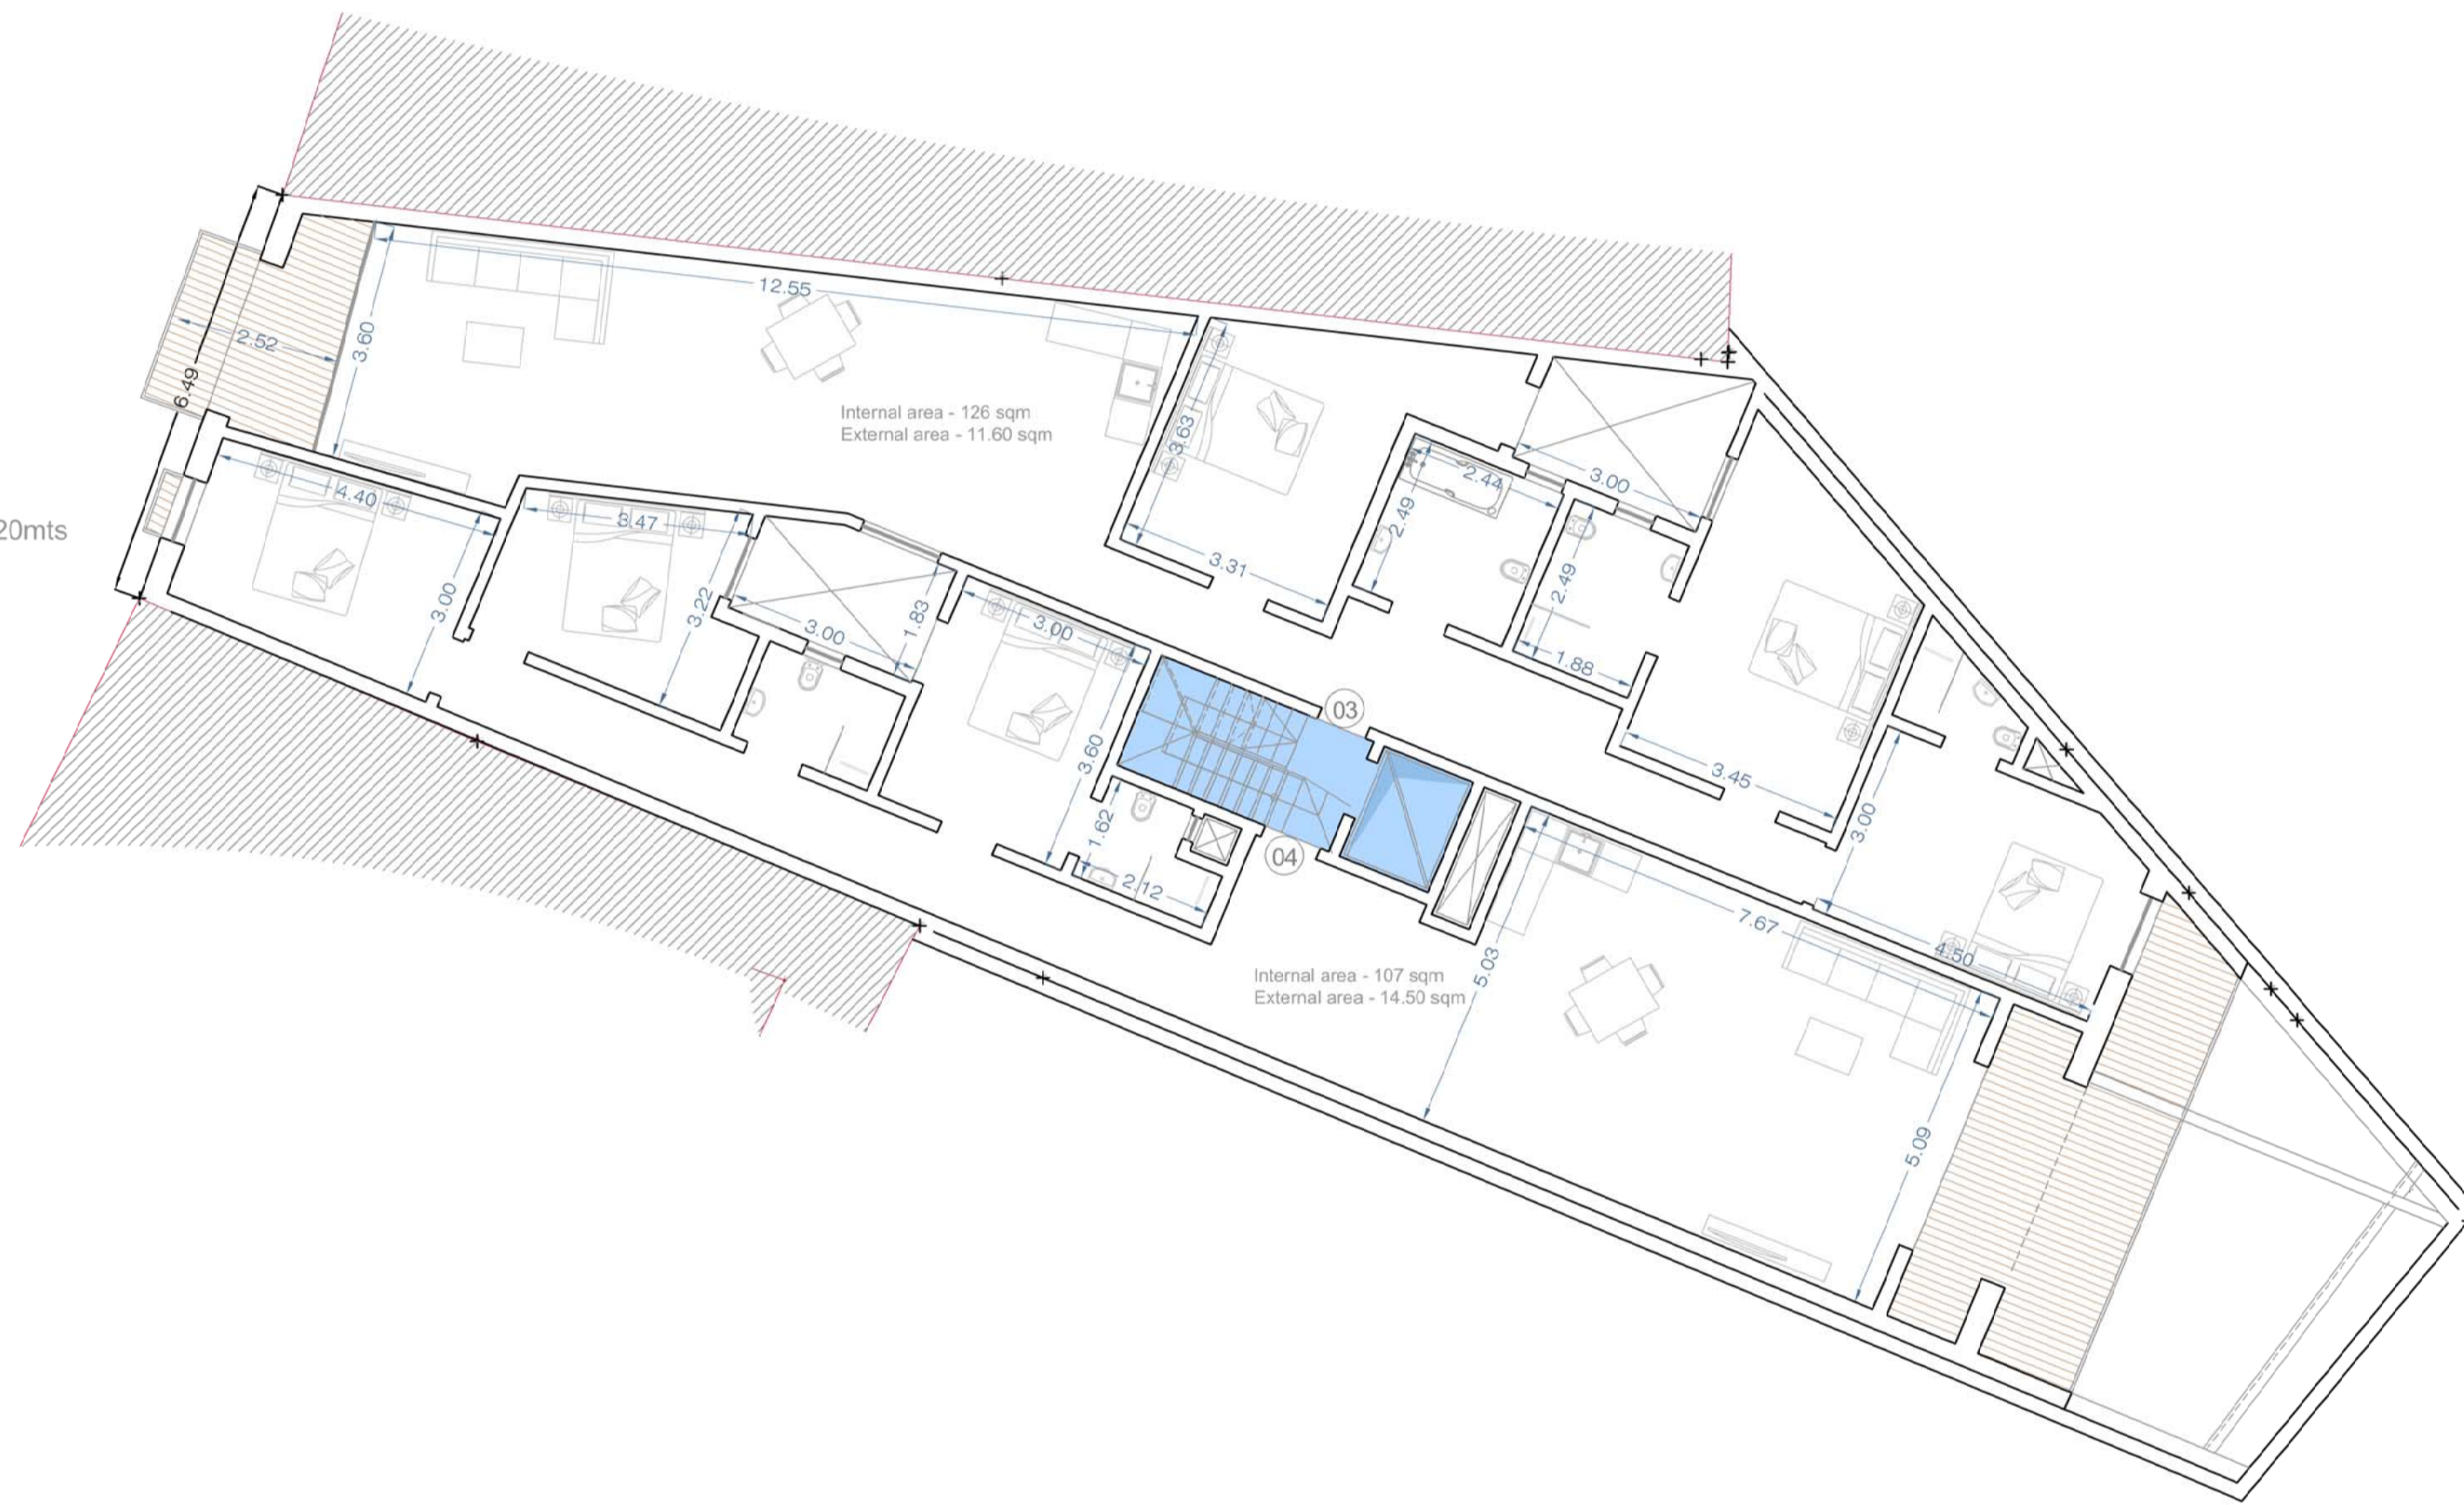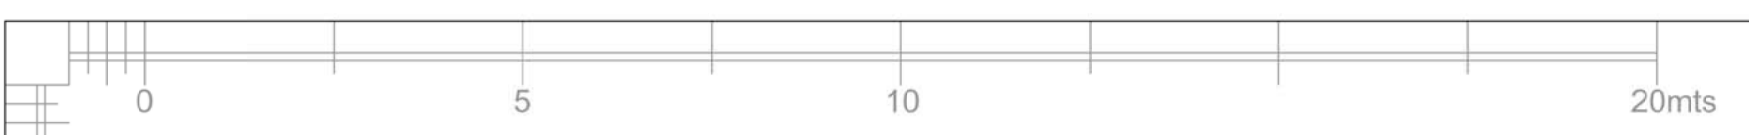



Proposed Second Floor Level (Clean Copy)
Scale 1:100

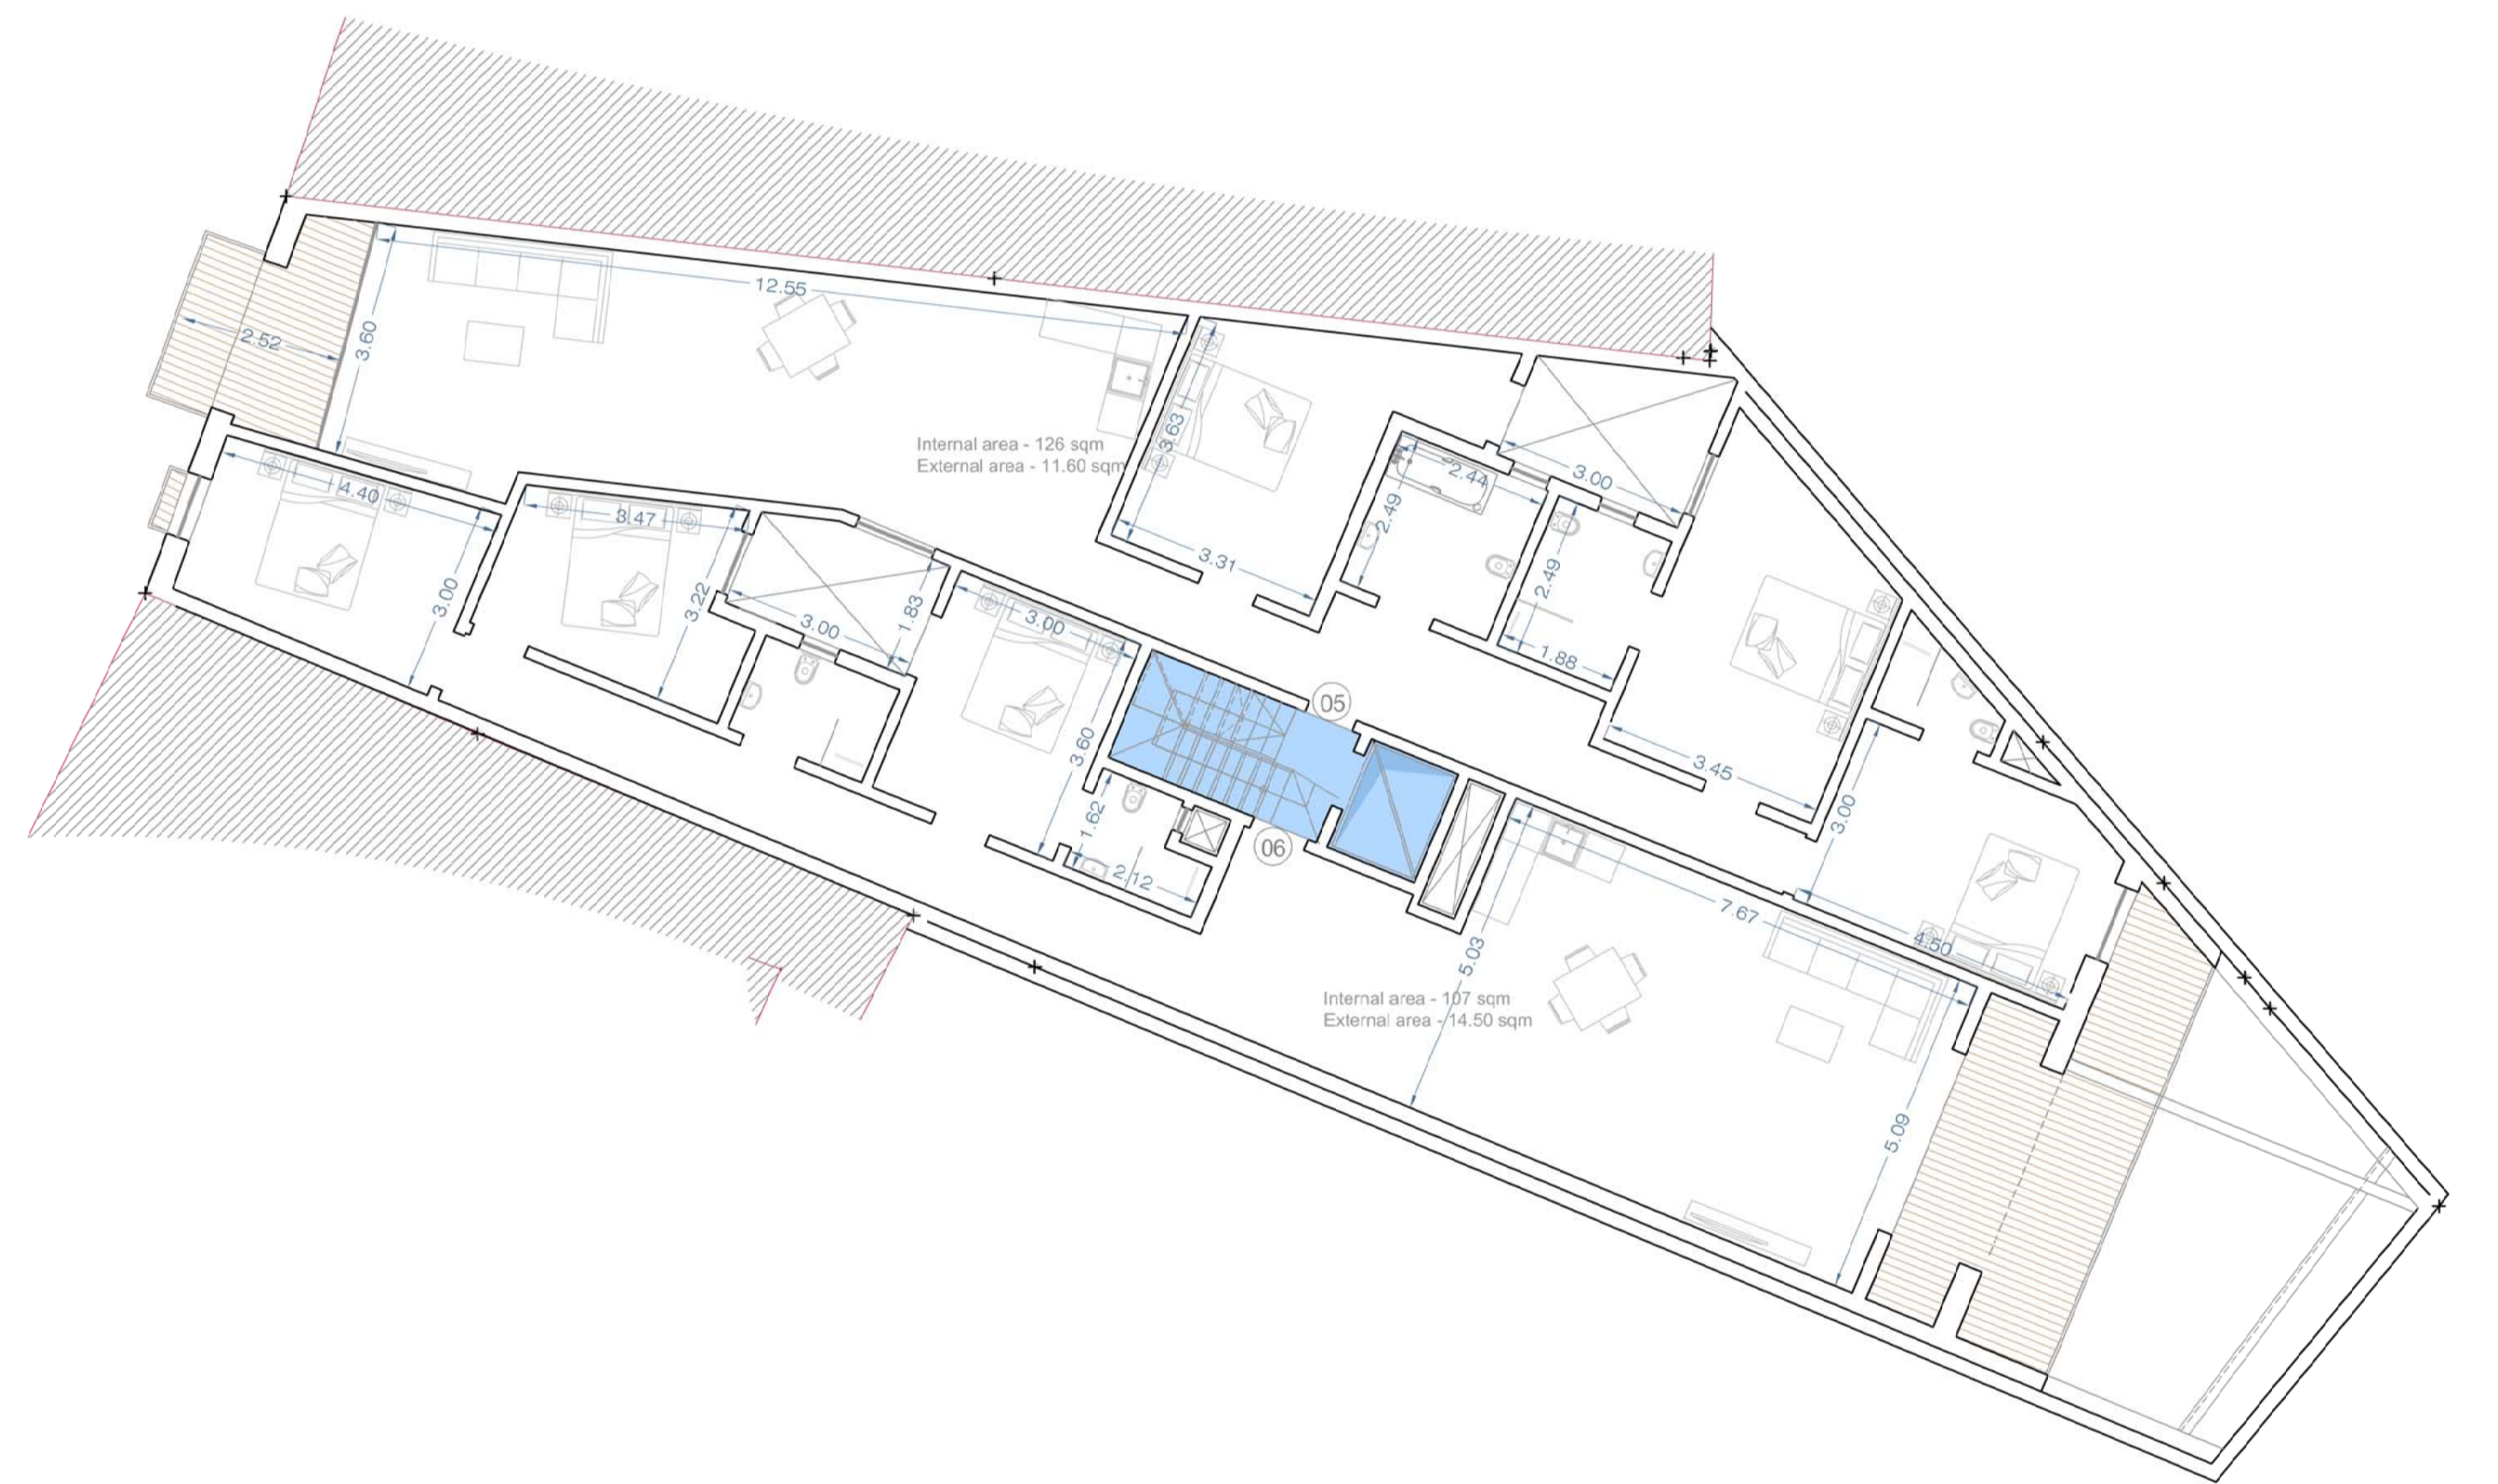


Proposed Third Floor Level (Clean Copy)
Scale 1:100

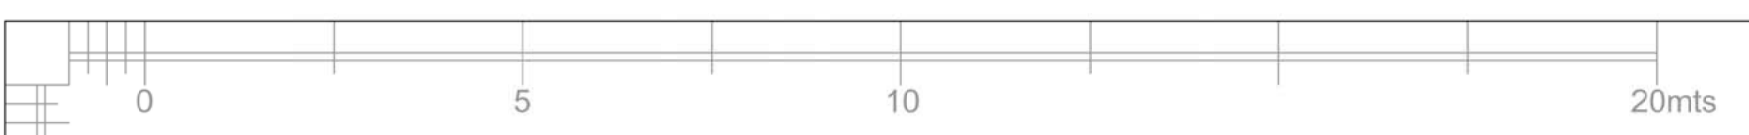

RESIDENTIAL DEVELOPMENT,

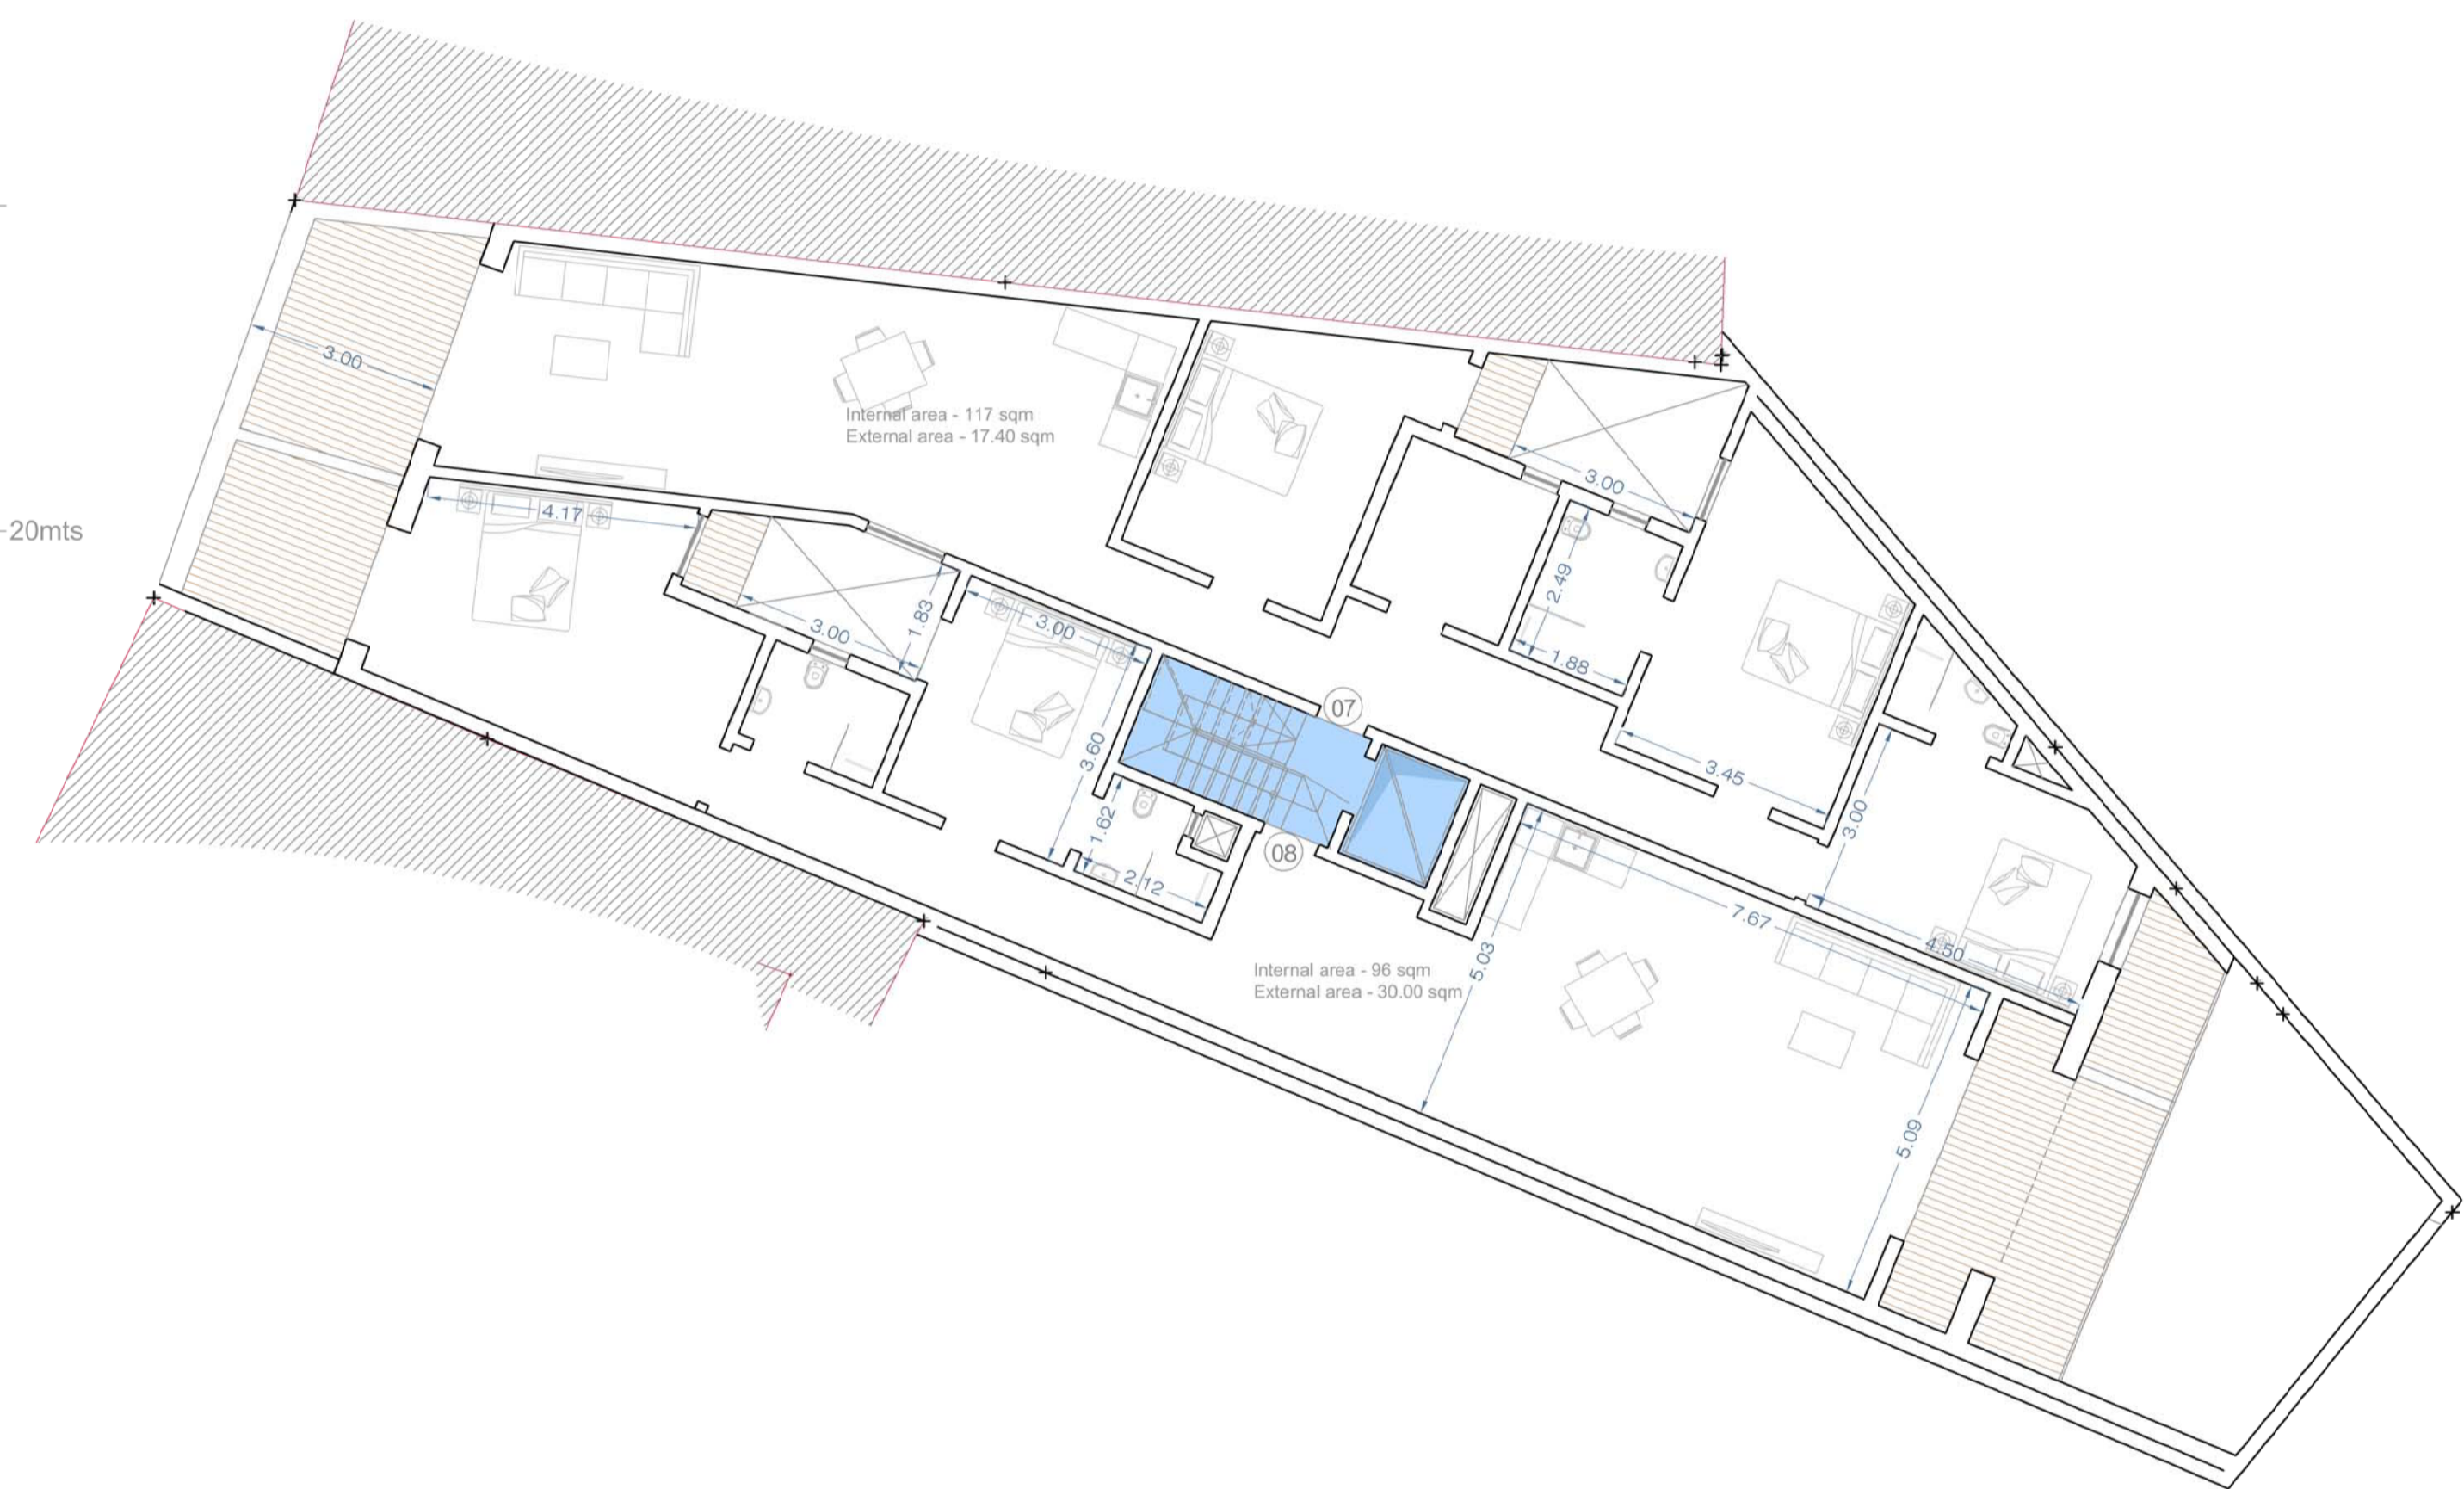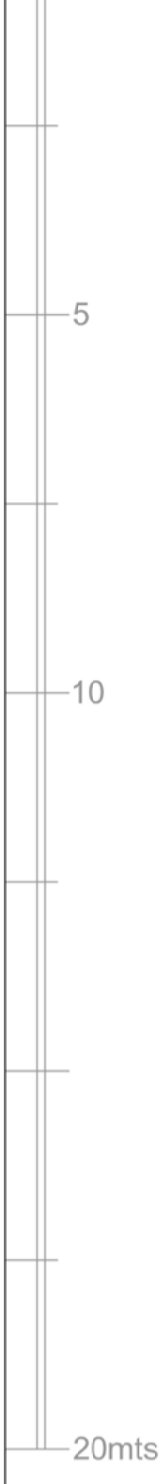

Proposed Receded Floor Level (Clean Copy)
Scale 1:100

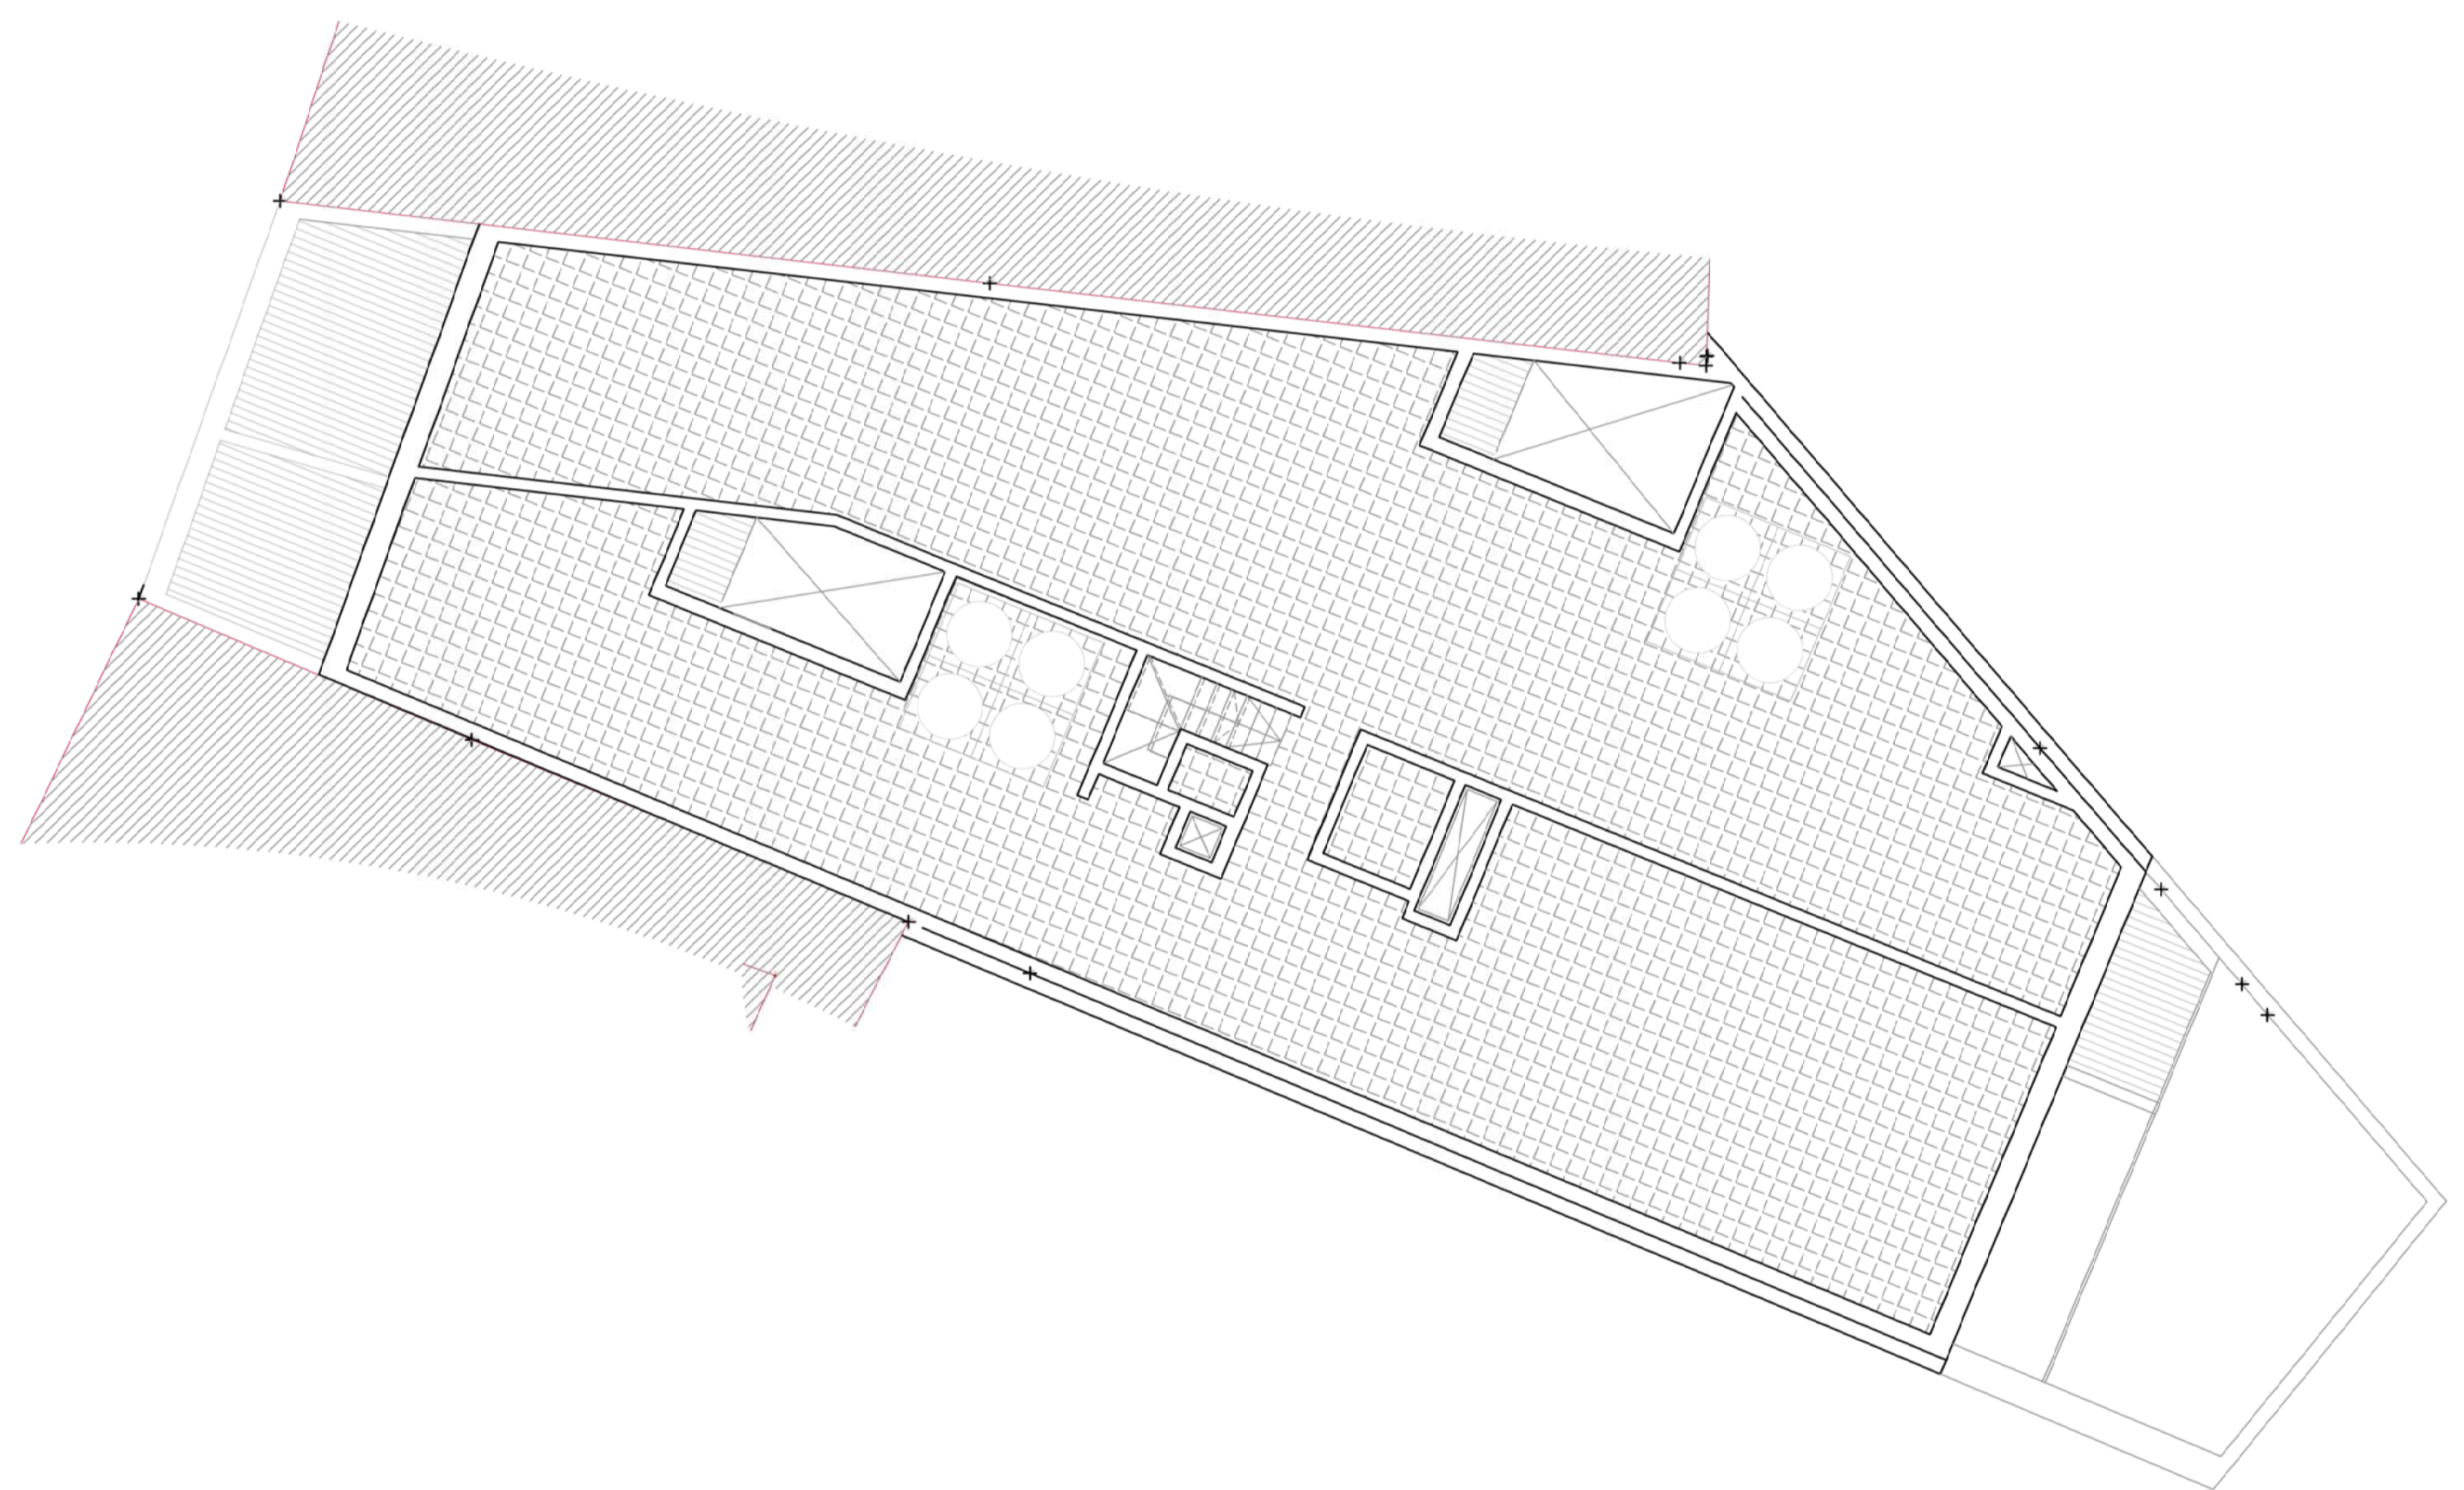

Proposed Roof Floor Level (Clean Copy)
Scale 1:100