



GFA details		
Aprt. No.	Internal	External
B13	118 sqm	19 sqm
B14	104 sqm	19 sqm
C09	121 sqm	13 sqm
C10	113 sqm	13 sqm

Note: All bedroom windows add up to 1 sqm each


To remove ●
 To construct ●

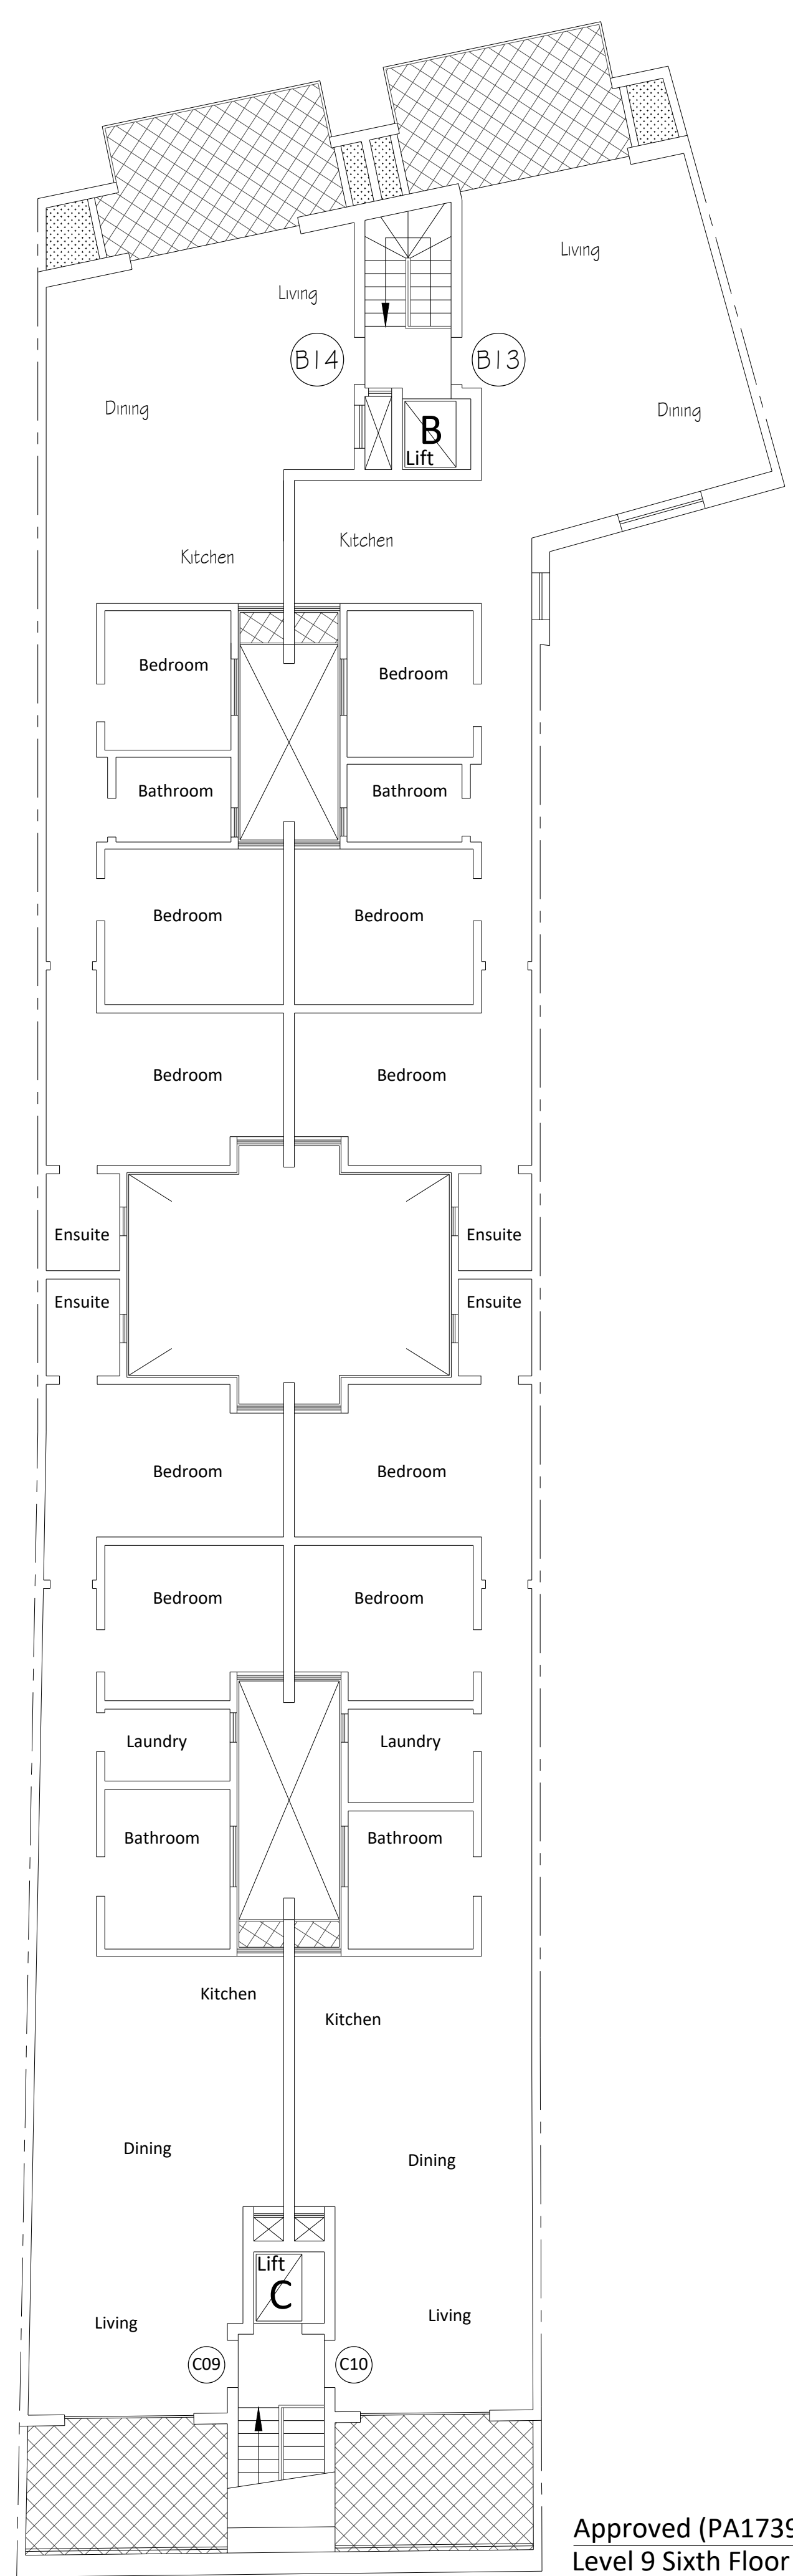

Approved (PA1739/18)
Level 9 Sixth Floor

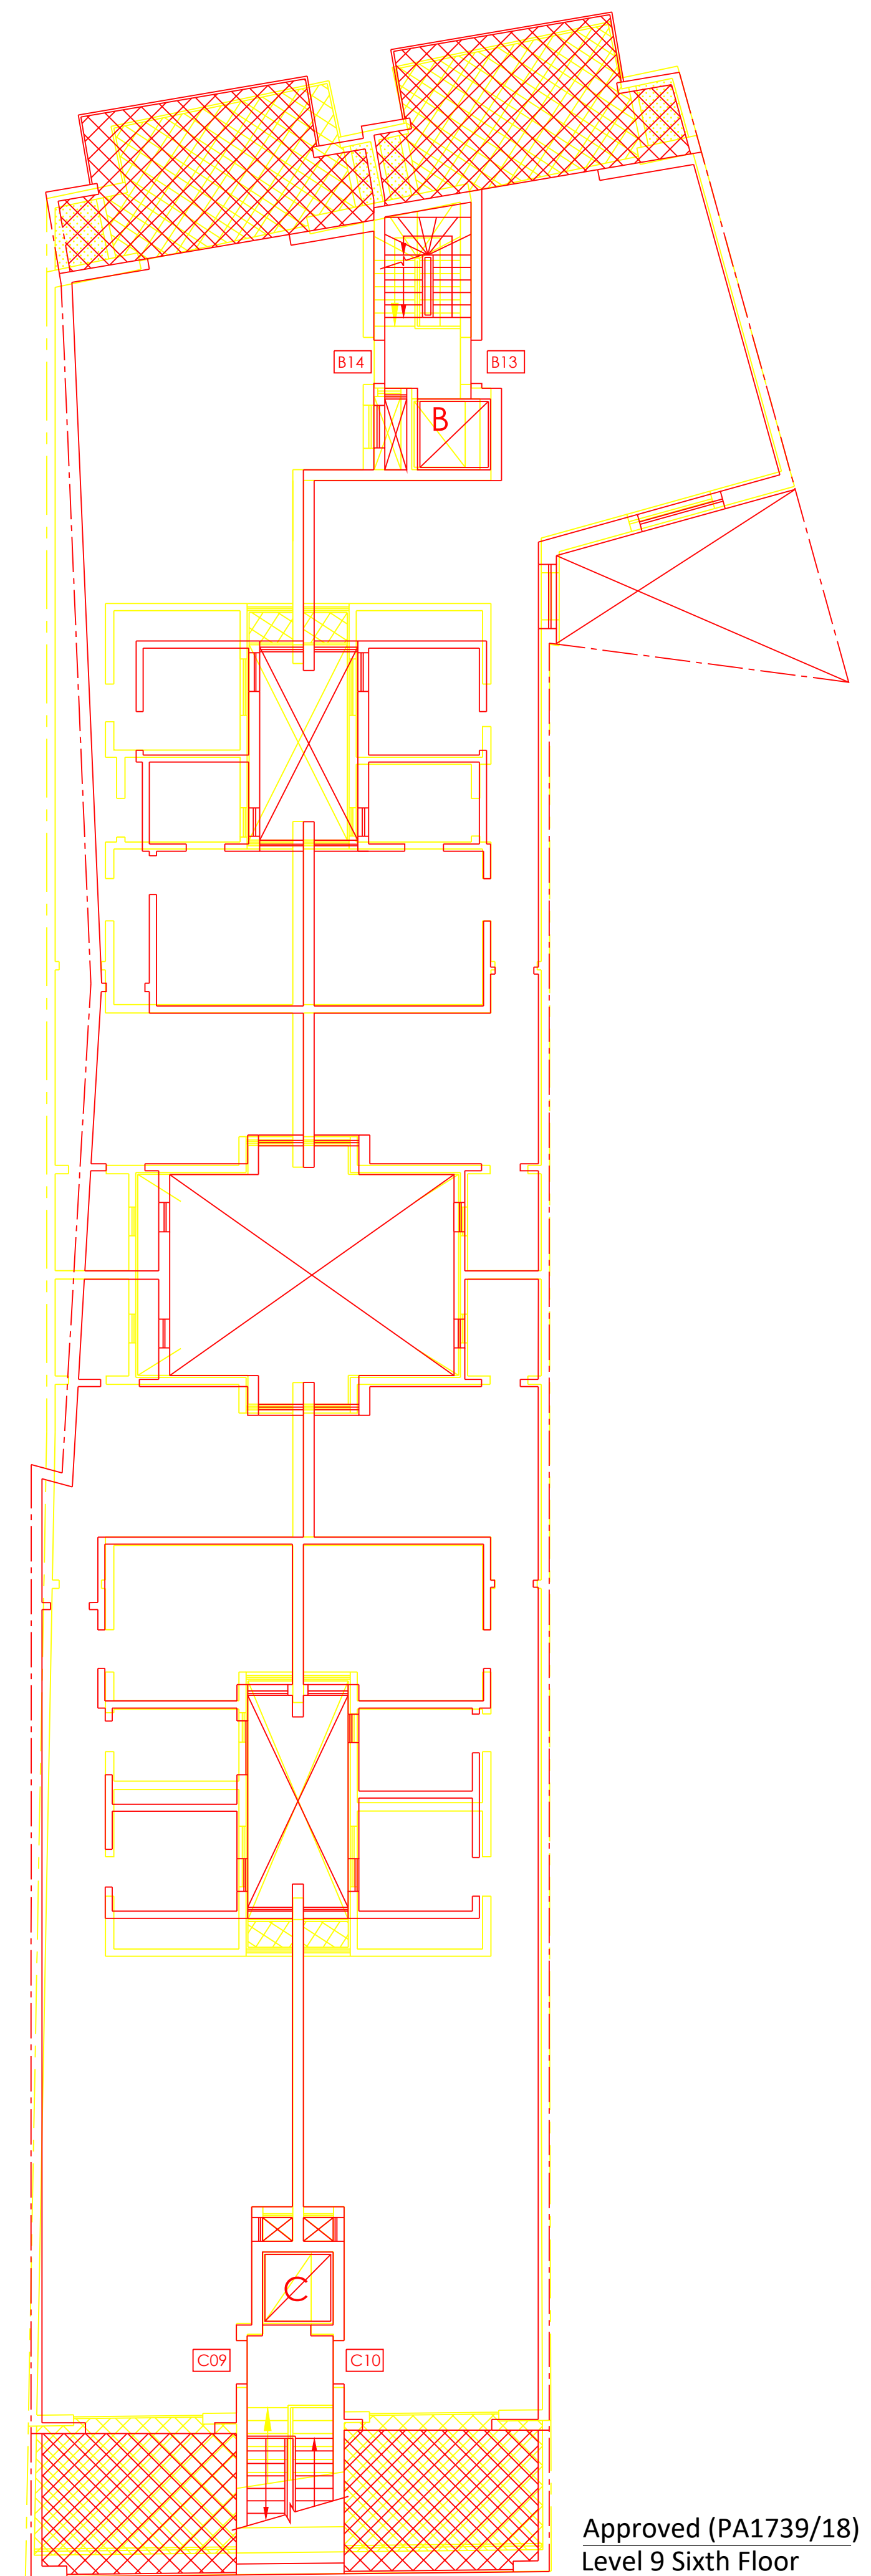

Approved (PA1739/18)
Level 9 Sixth Floor

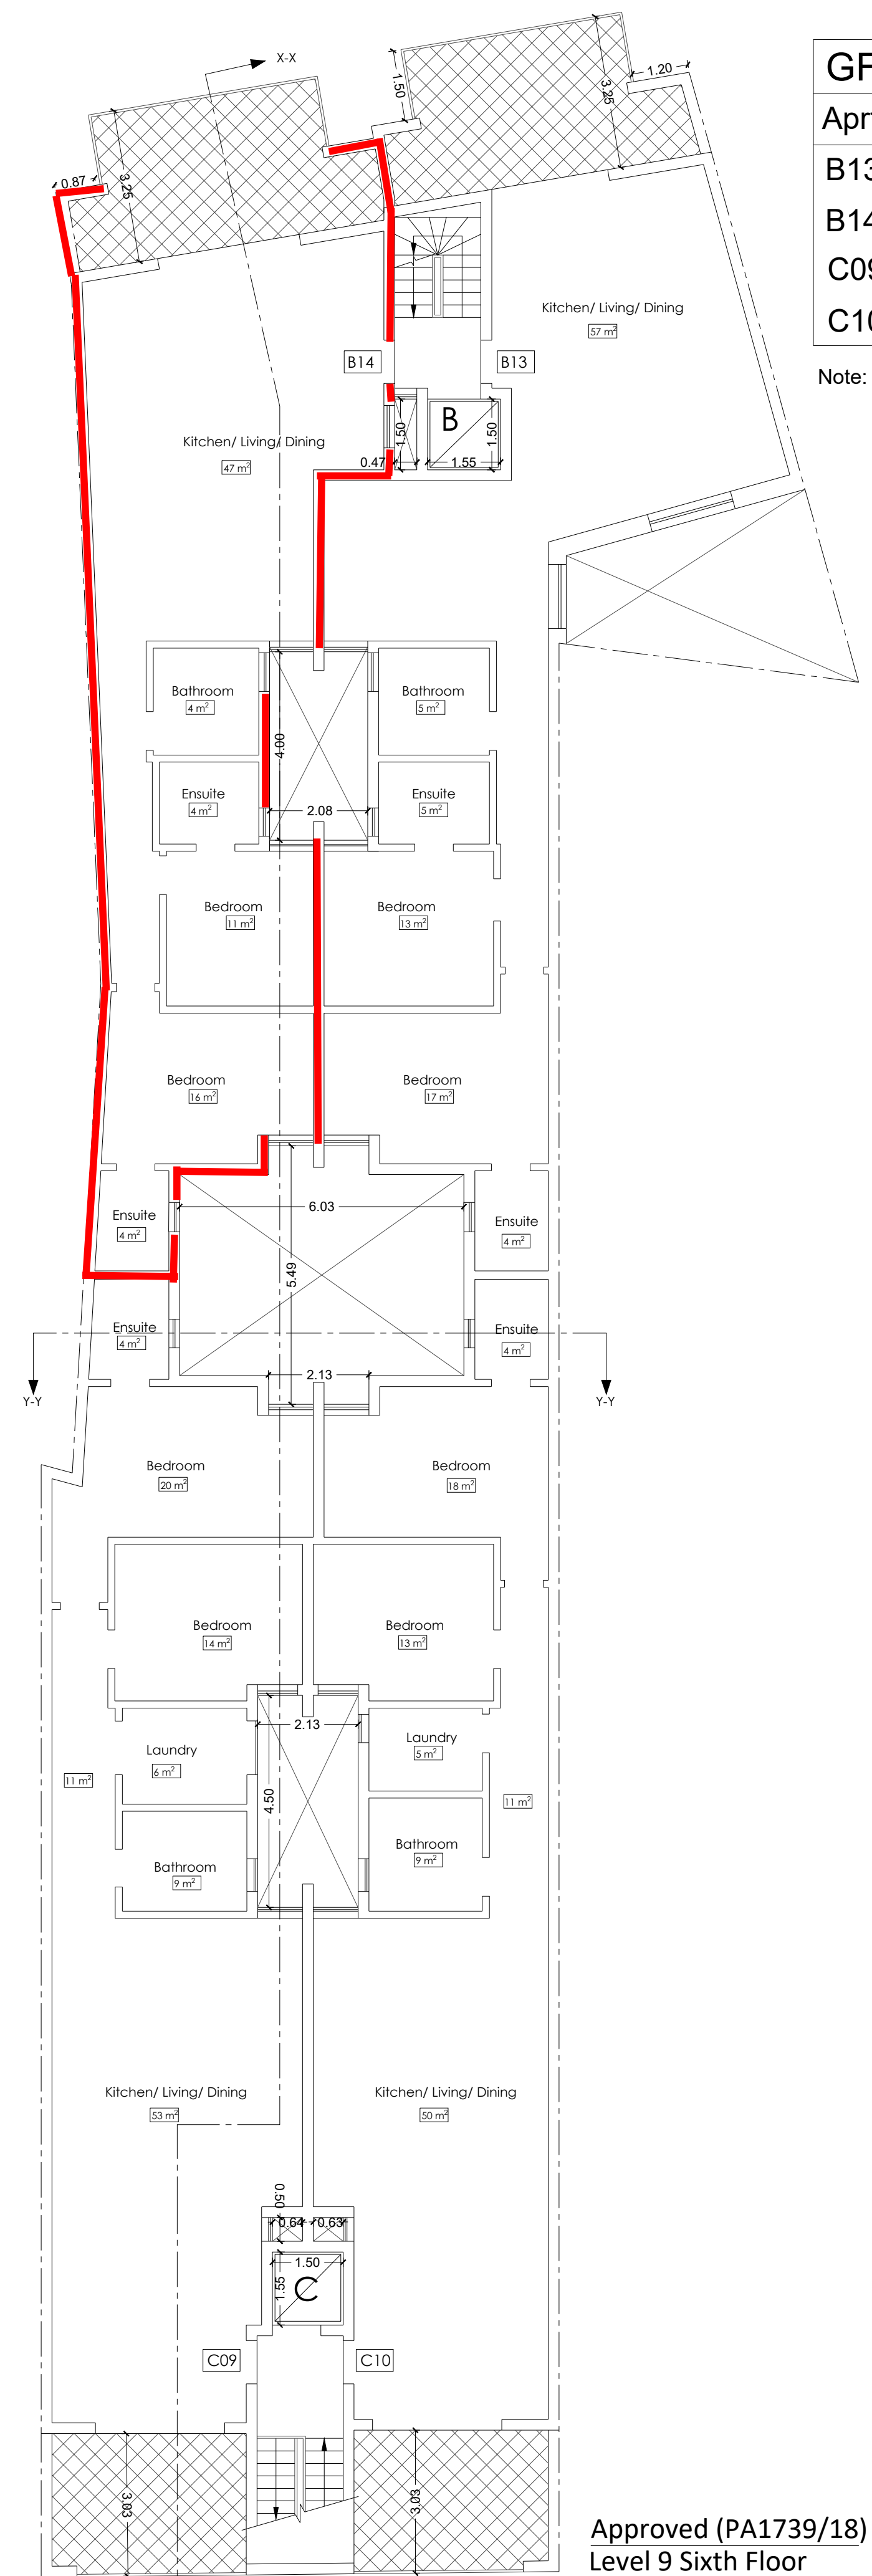

Approved (PA1739/18)
Level 9 Sixth Floor

