



Elevation
SCALE 1:50 PROPOSED

- MATERIALS:**
- UFS: Unpainted Franka Stone
 - WAA: White Aluminum Apertures
 - WAR: White Aluminum Railing
 - PUOD: Polyurethane Up and Over Door

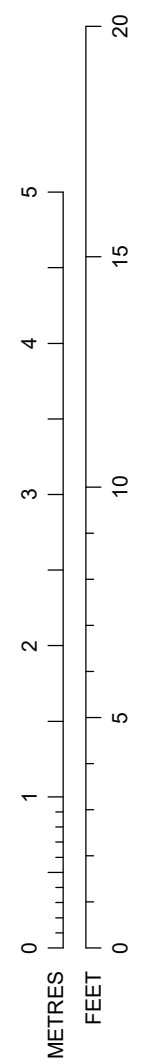

SCALE 1:50

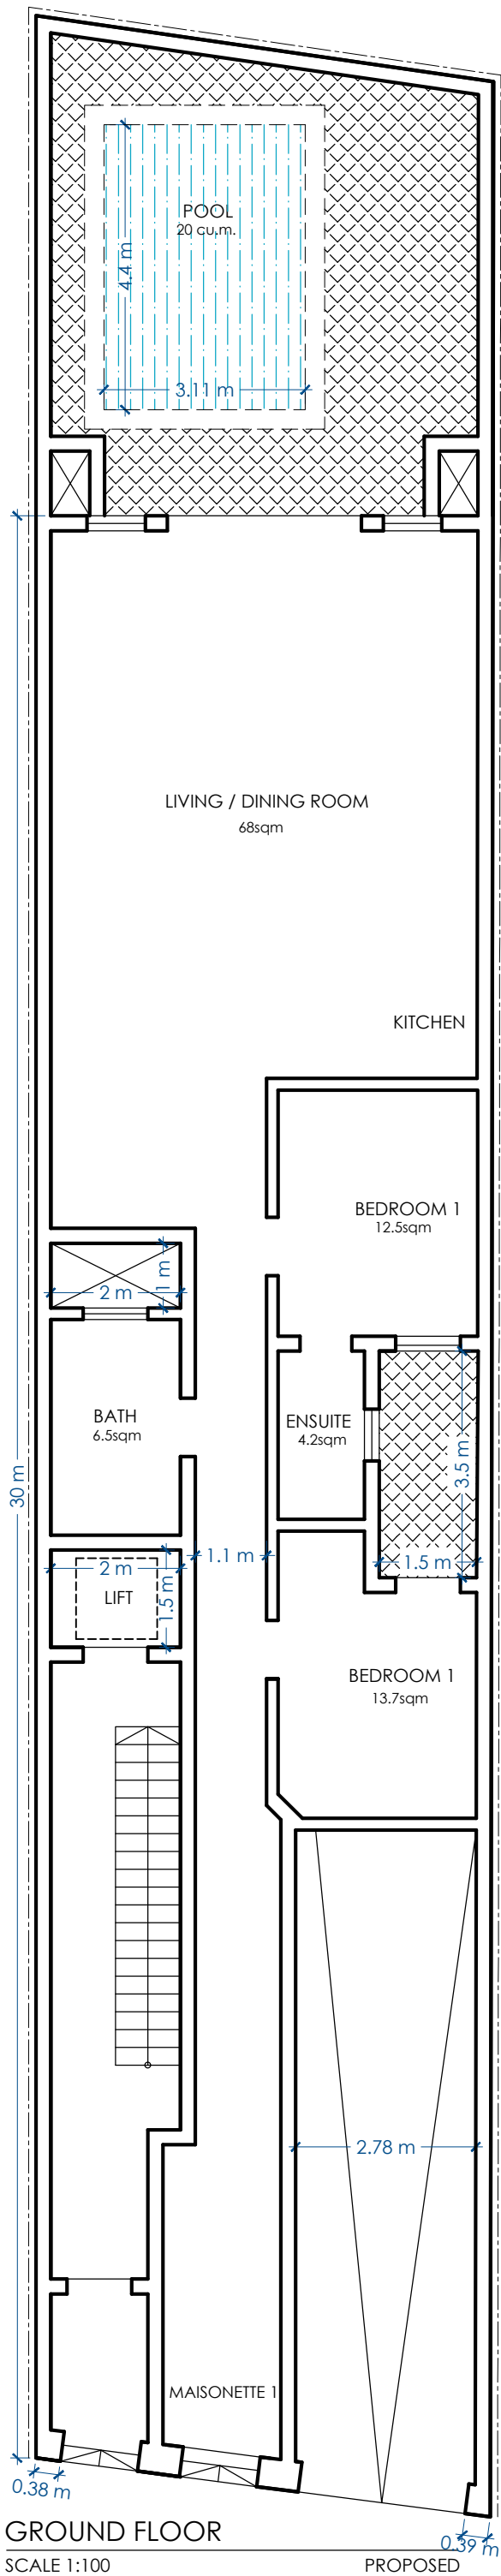


GROUND FLOOR


SCALE 1:100

PROPOSED


	INTERNAL	EXTERNAL	TOTAL AREA
Mai. 1	140 sqm	49 sqm	189 sqm

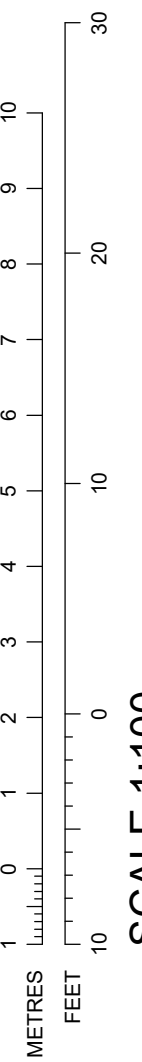

SCALE 1:100

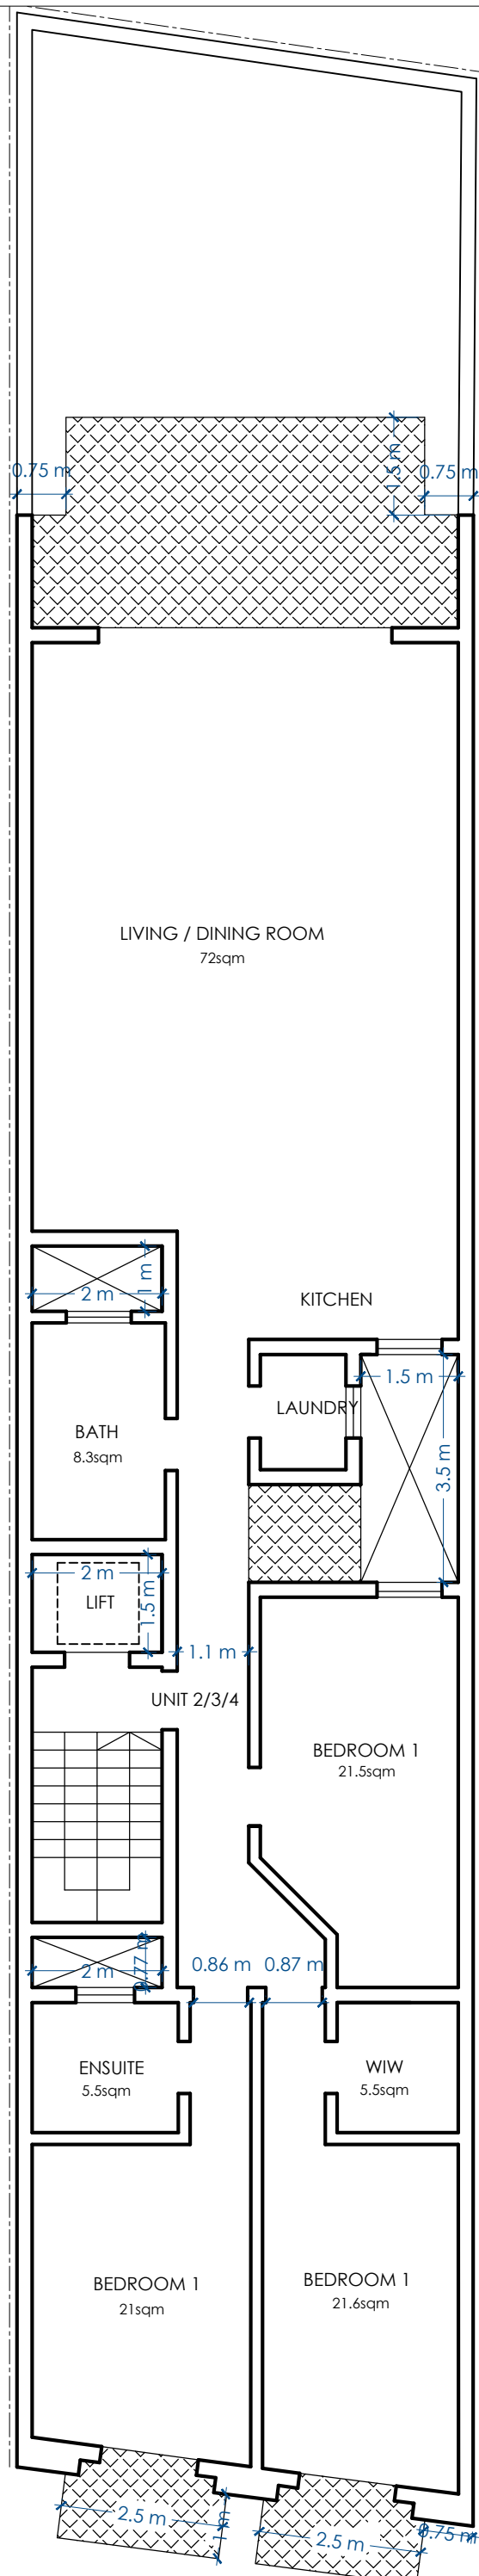


	INTERNAL	EXTERNAL	TOTAL AREA
Unit 2/3/4	172 sqm	27 sqm	199 sqm

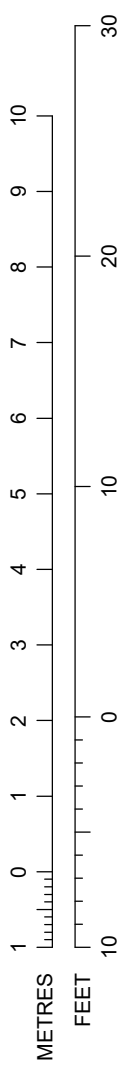


SCALE 1:100

TYPICAL FLOOR (1st, 2nd & rd floor)
SCALE 1:100 PROPOSED

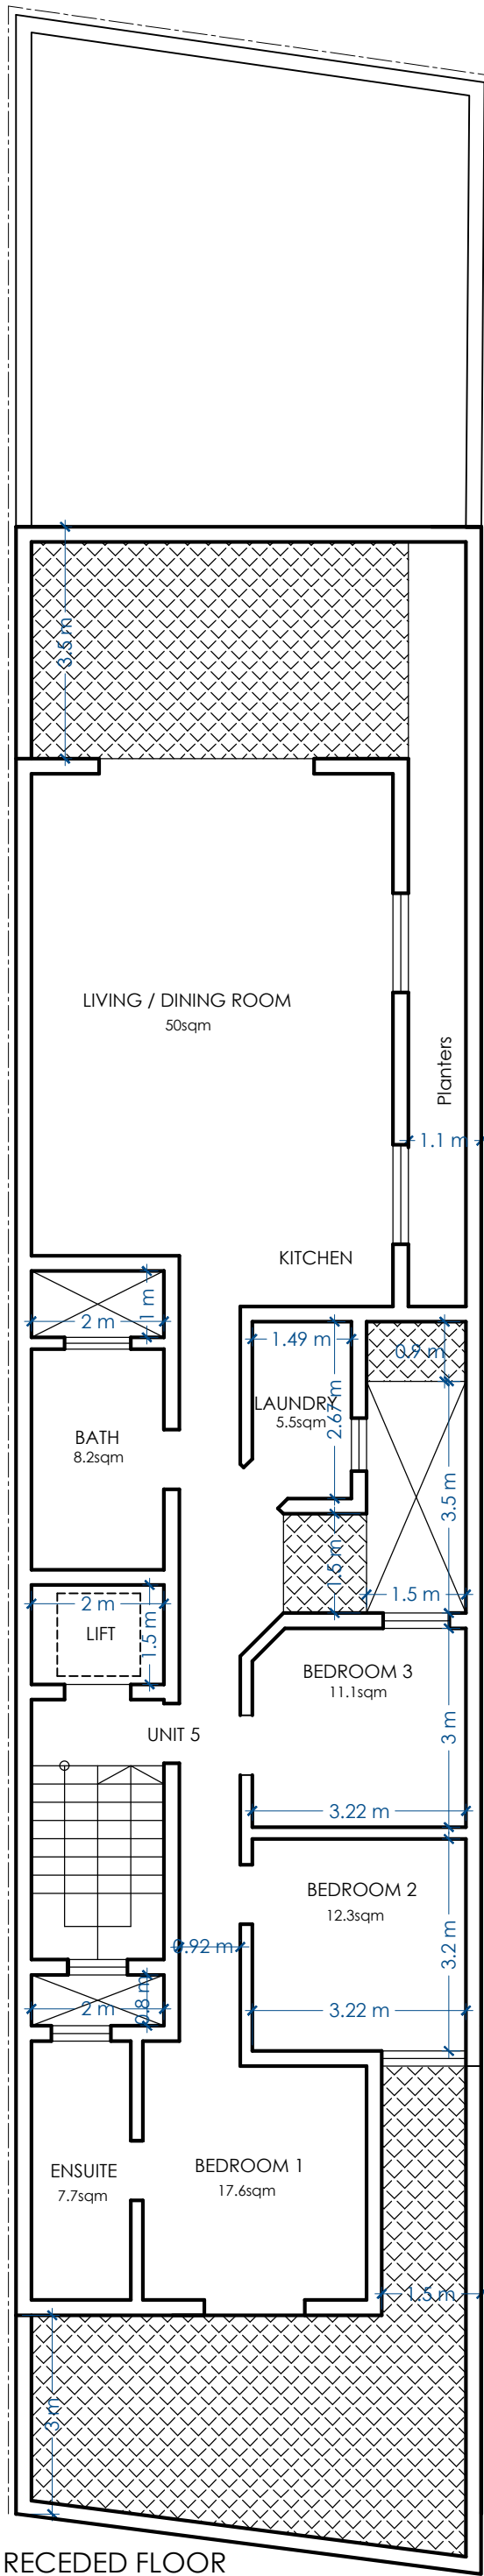

	INTERNAL	EXTERNAL	TOTAL AREA
Unit 5	125 sqm	55 sqm	180 sqm

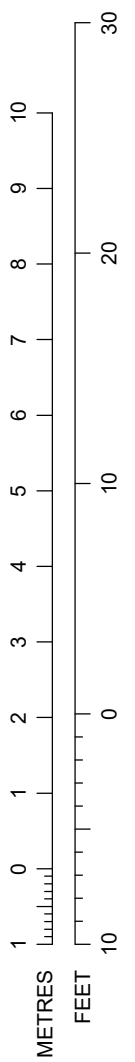


SCALE 1:100

RECEDED FLOOR

SCALE 1:100


PROPOSED

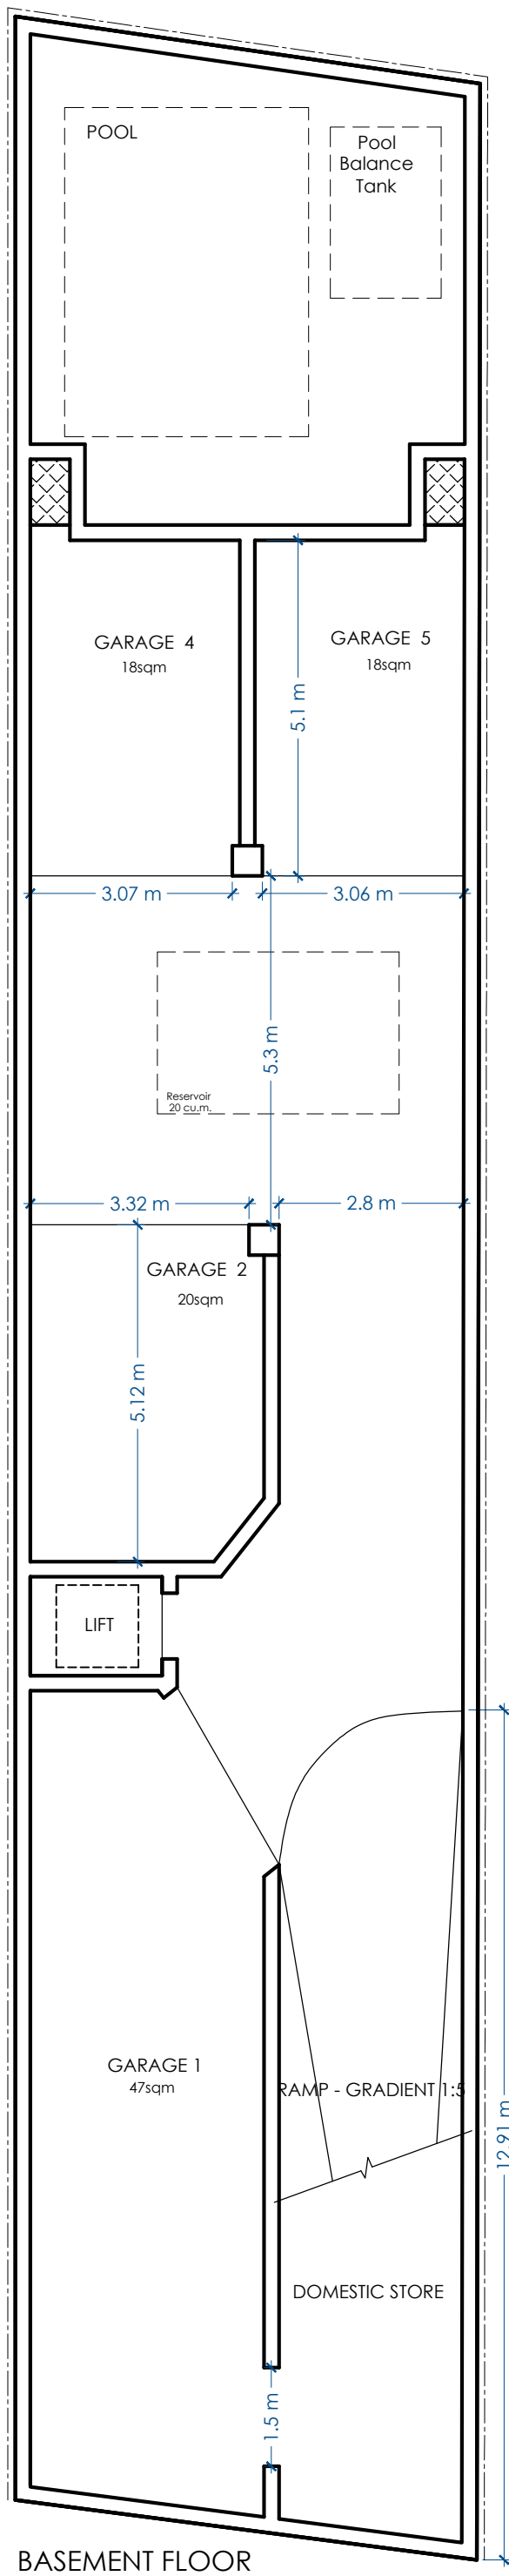

BASEMENT FLOOR

SCALE 1:100

PROPOSED

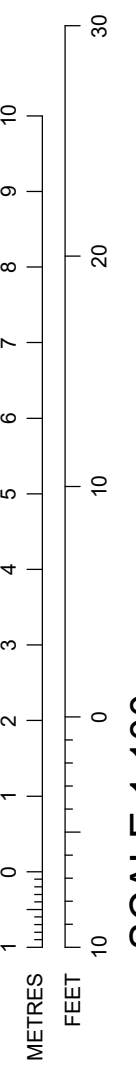

SCALE 1:100