



Existing First Floor Level Plan
Scale 1:100

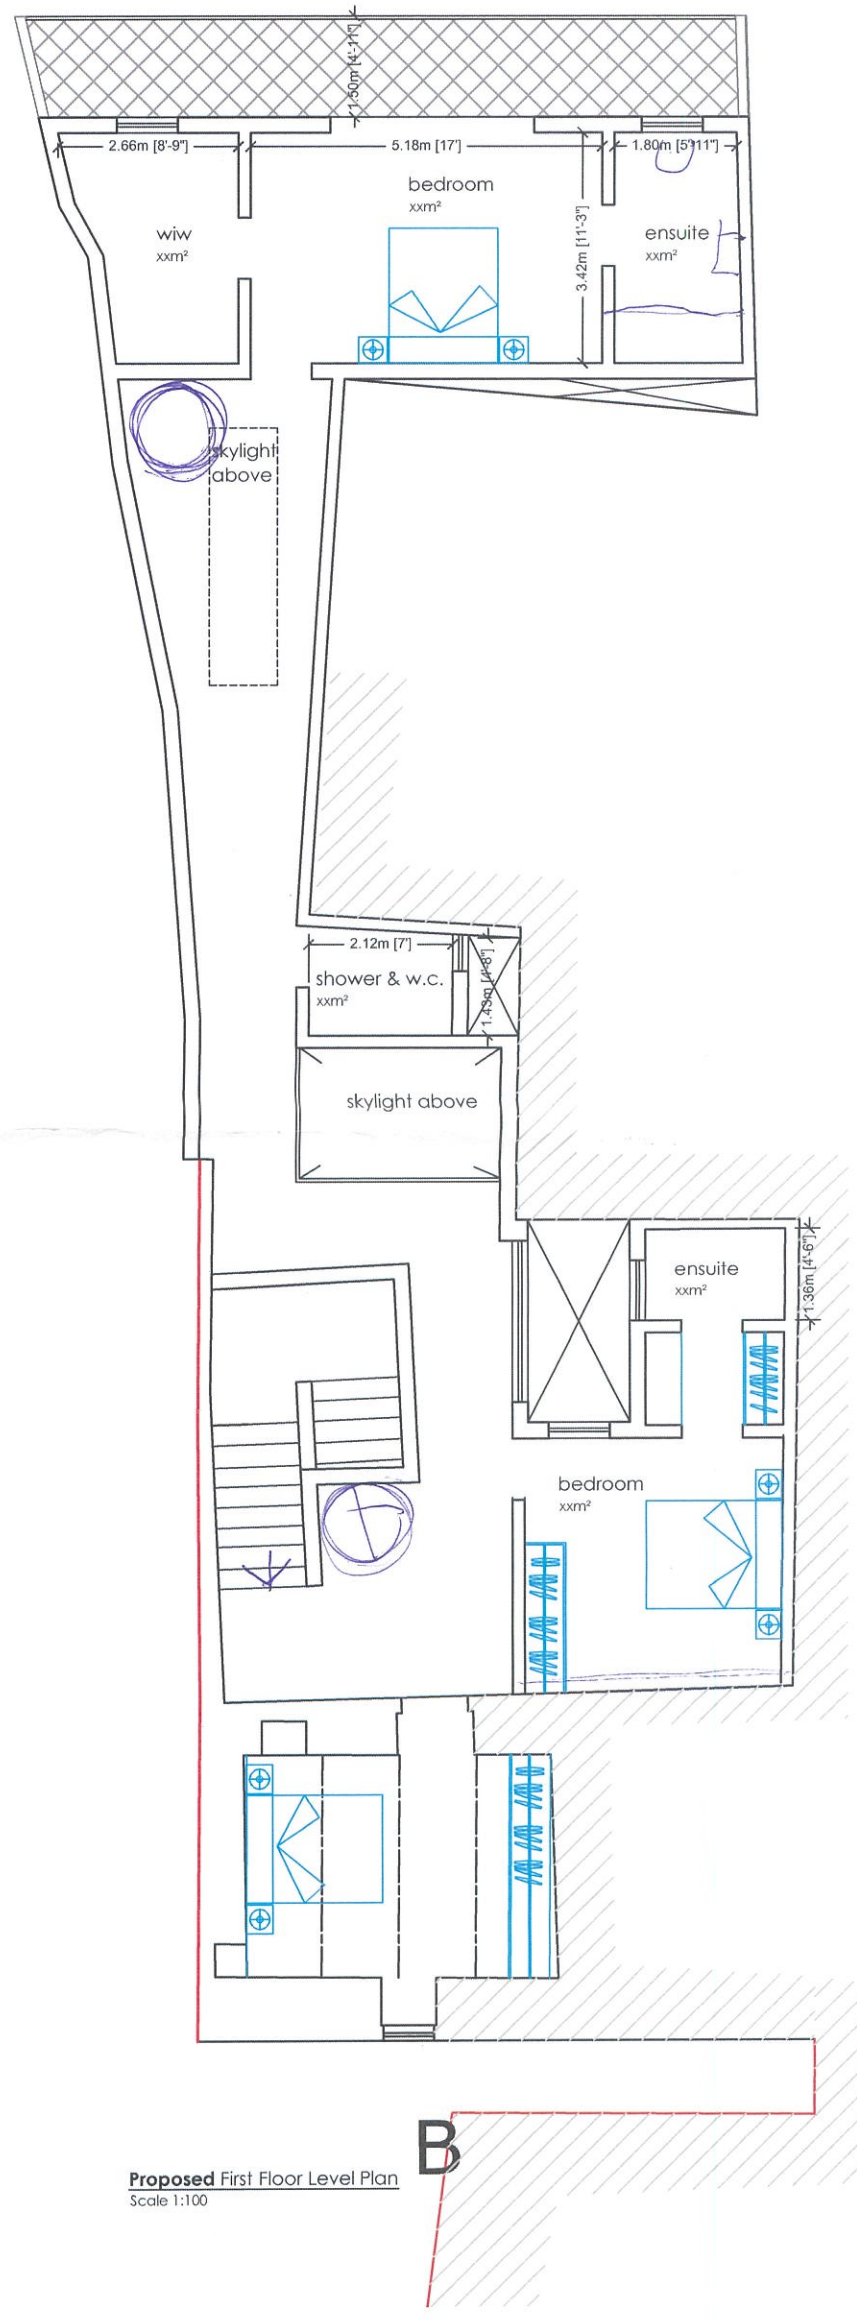

Proposed First Floor Level Plan
Scale 1:100

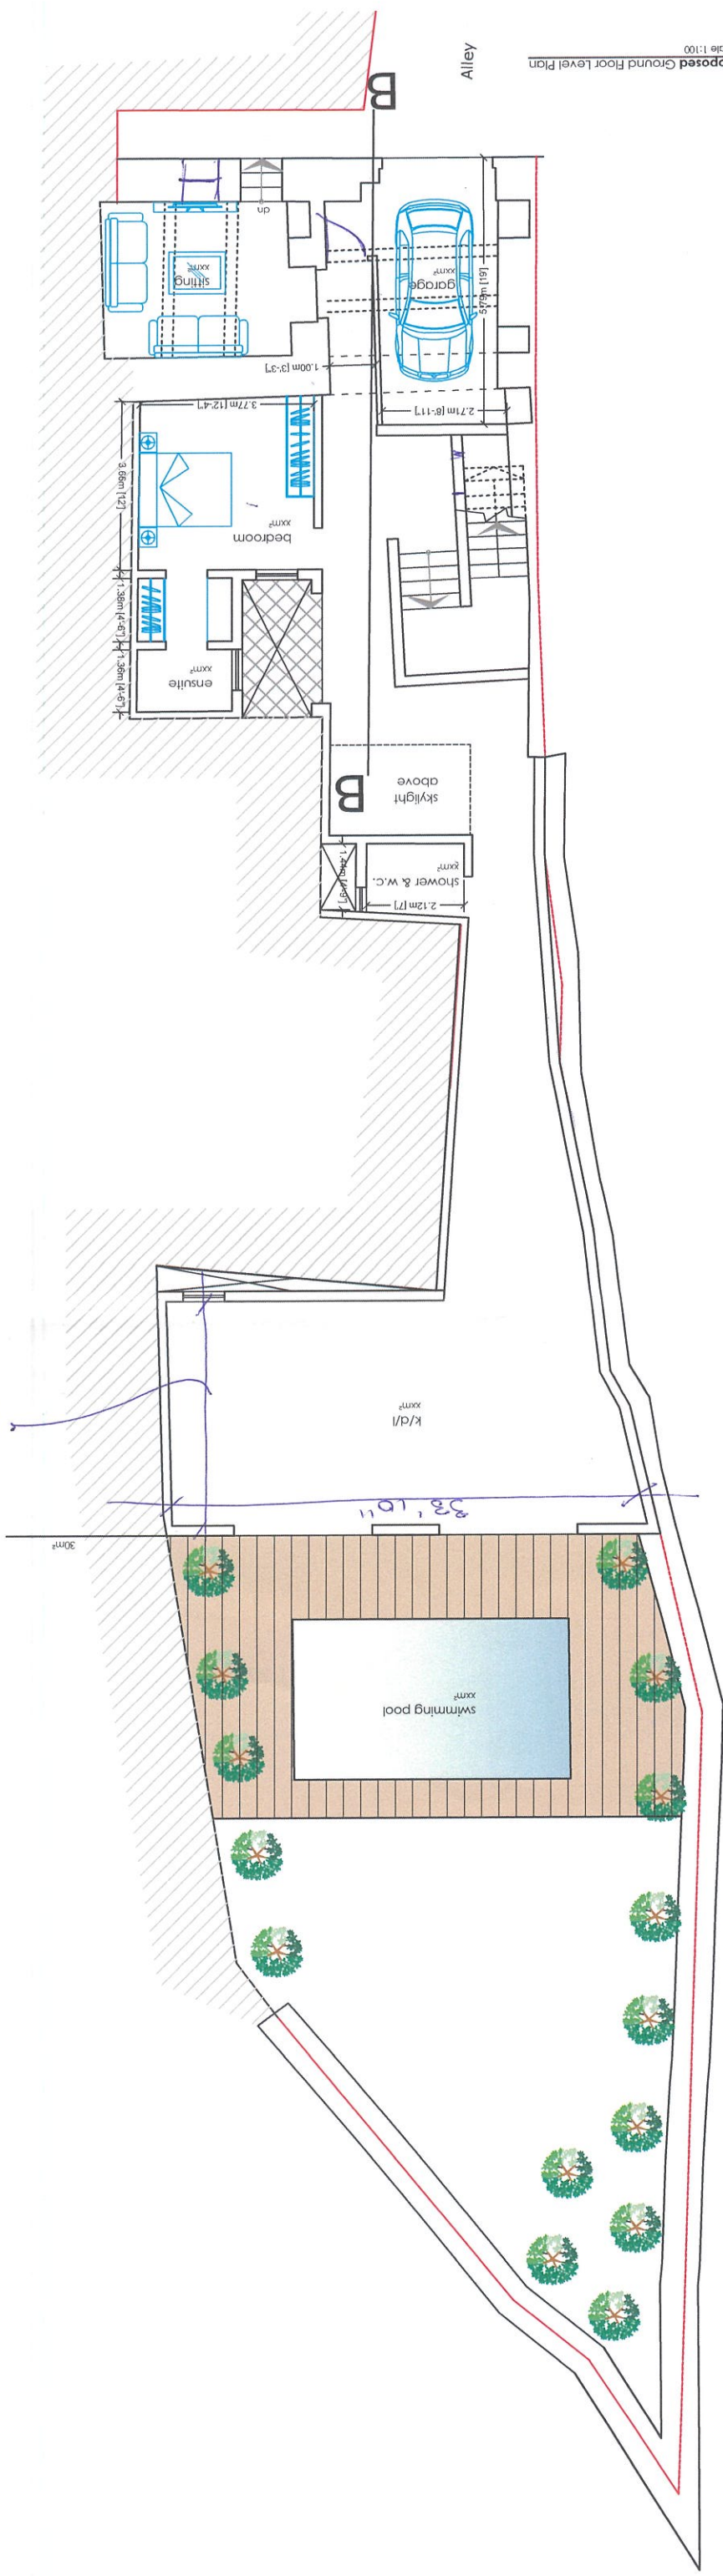

5 BED.

16' 2"