



Proposed Ground Floor Level Plan
Scale 1:100

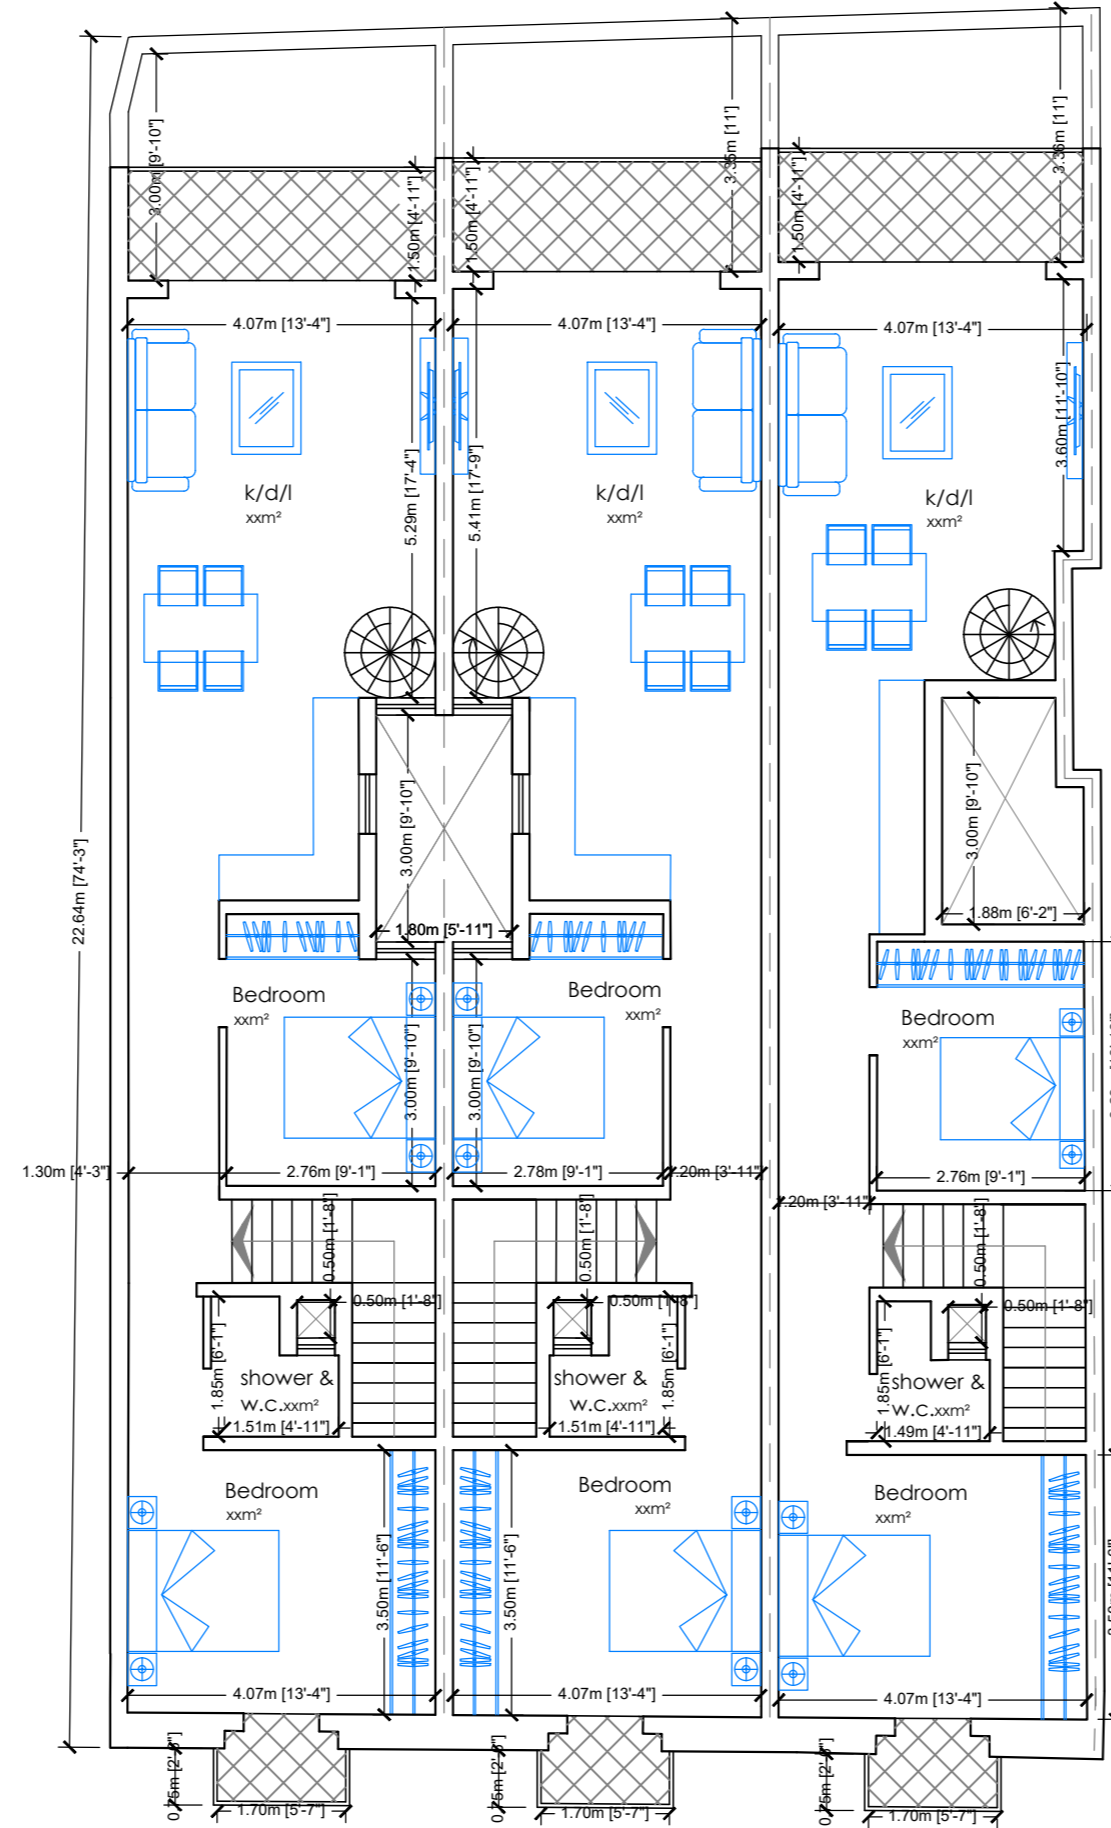

Proposed 1st Floor Level Plan
Scale 1:100

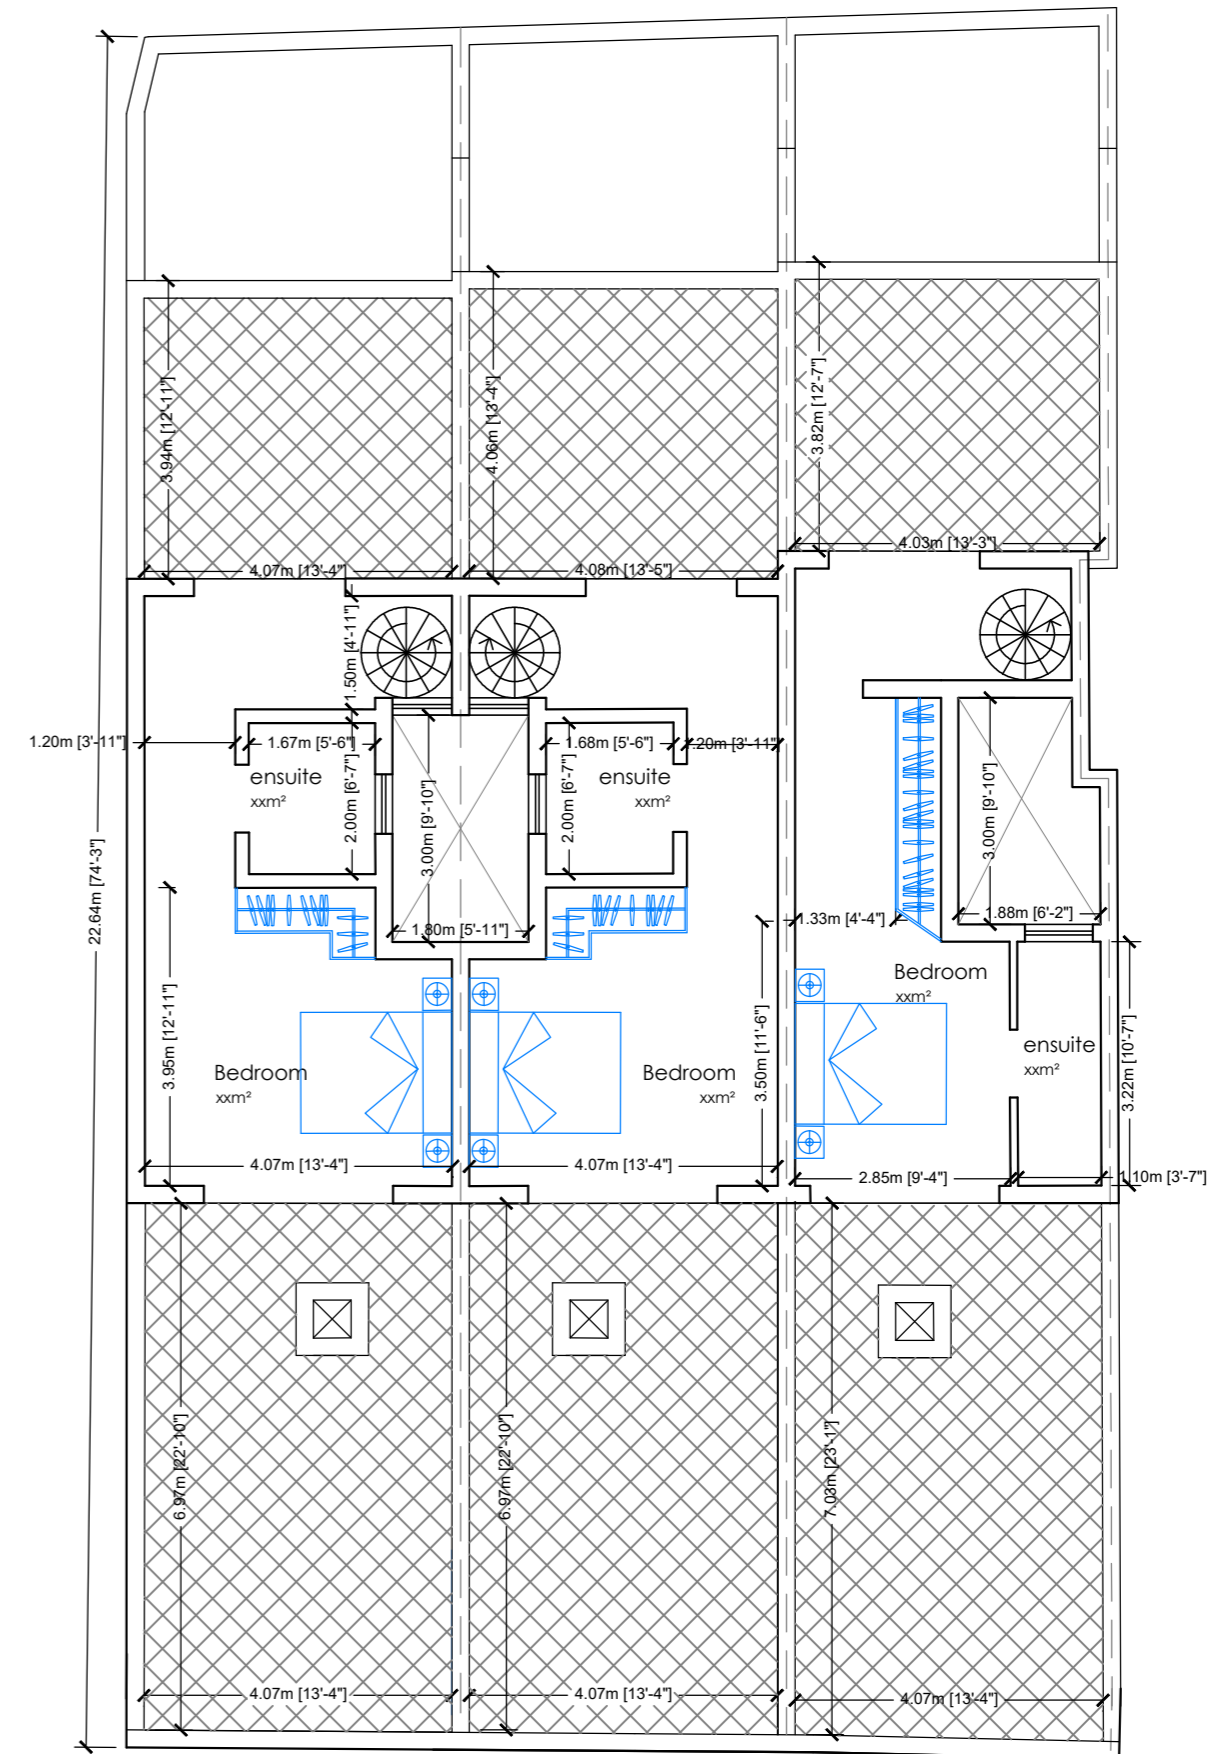

Proposed Receded Floor Level Plan
Scale 1:100

- Note:
1. This drawing is the sole property of Architect Deborah Busstitt. It should not be copied or transmitted by any means.
 2. This drawing is not to be scaled. All dimensions to be checked by the Contractor and are to be his responsibility.
 3. Drawing, dimension errors, and omissions are to be referred to the Architect immediately on discovery.
 4. All dimensions in millimeters unless otherwise stated.
 5. All floor areas are approximate.

