




Proposed Basement plan
Scale 1:100

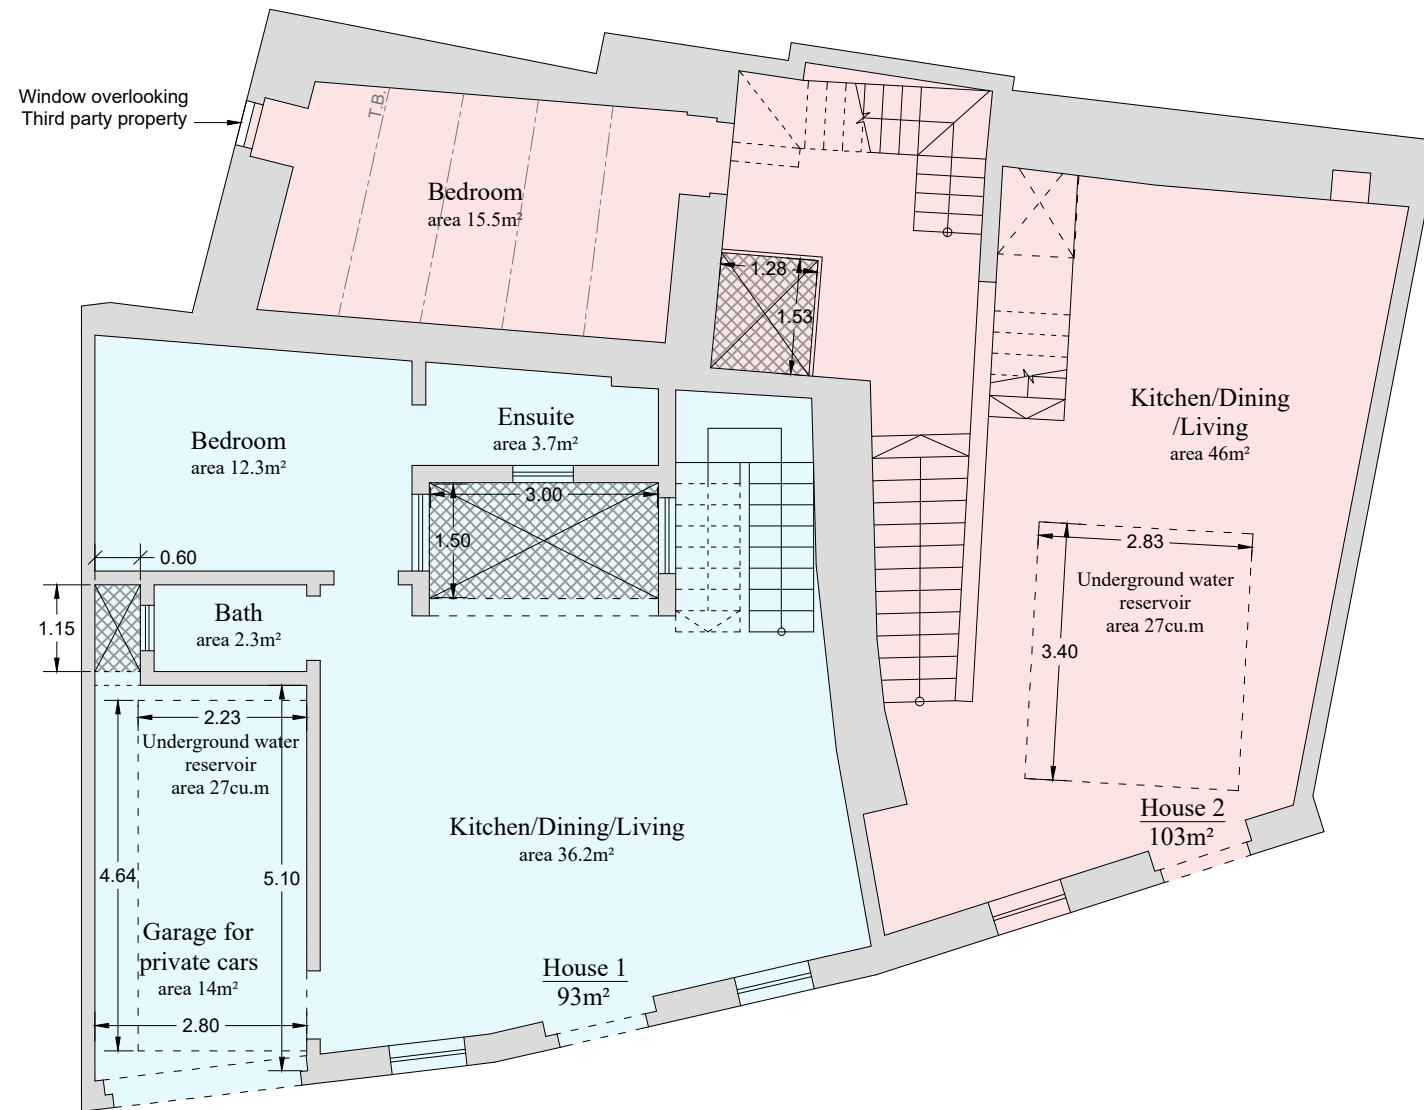

Proposed Ground floor plan
Scale 1:100

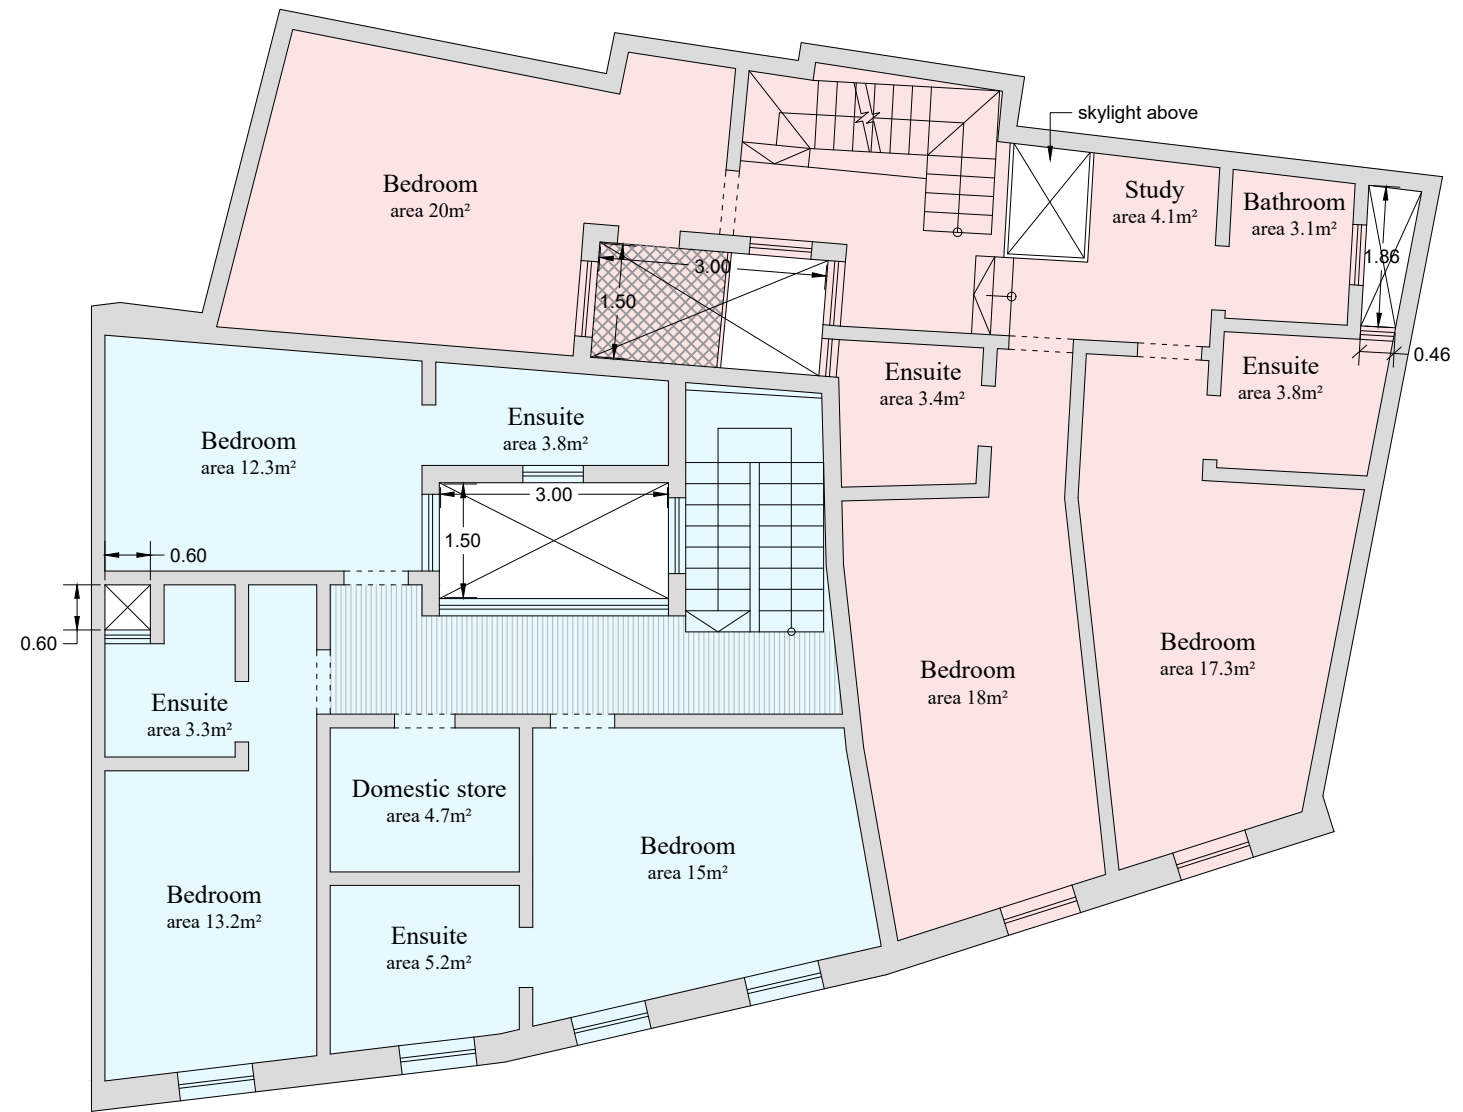

Proposed First floor plan
Scale 1:100

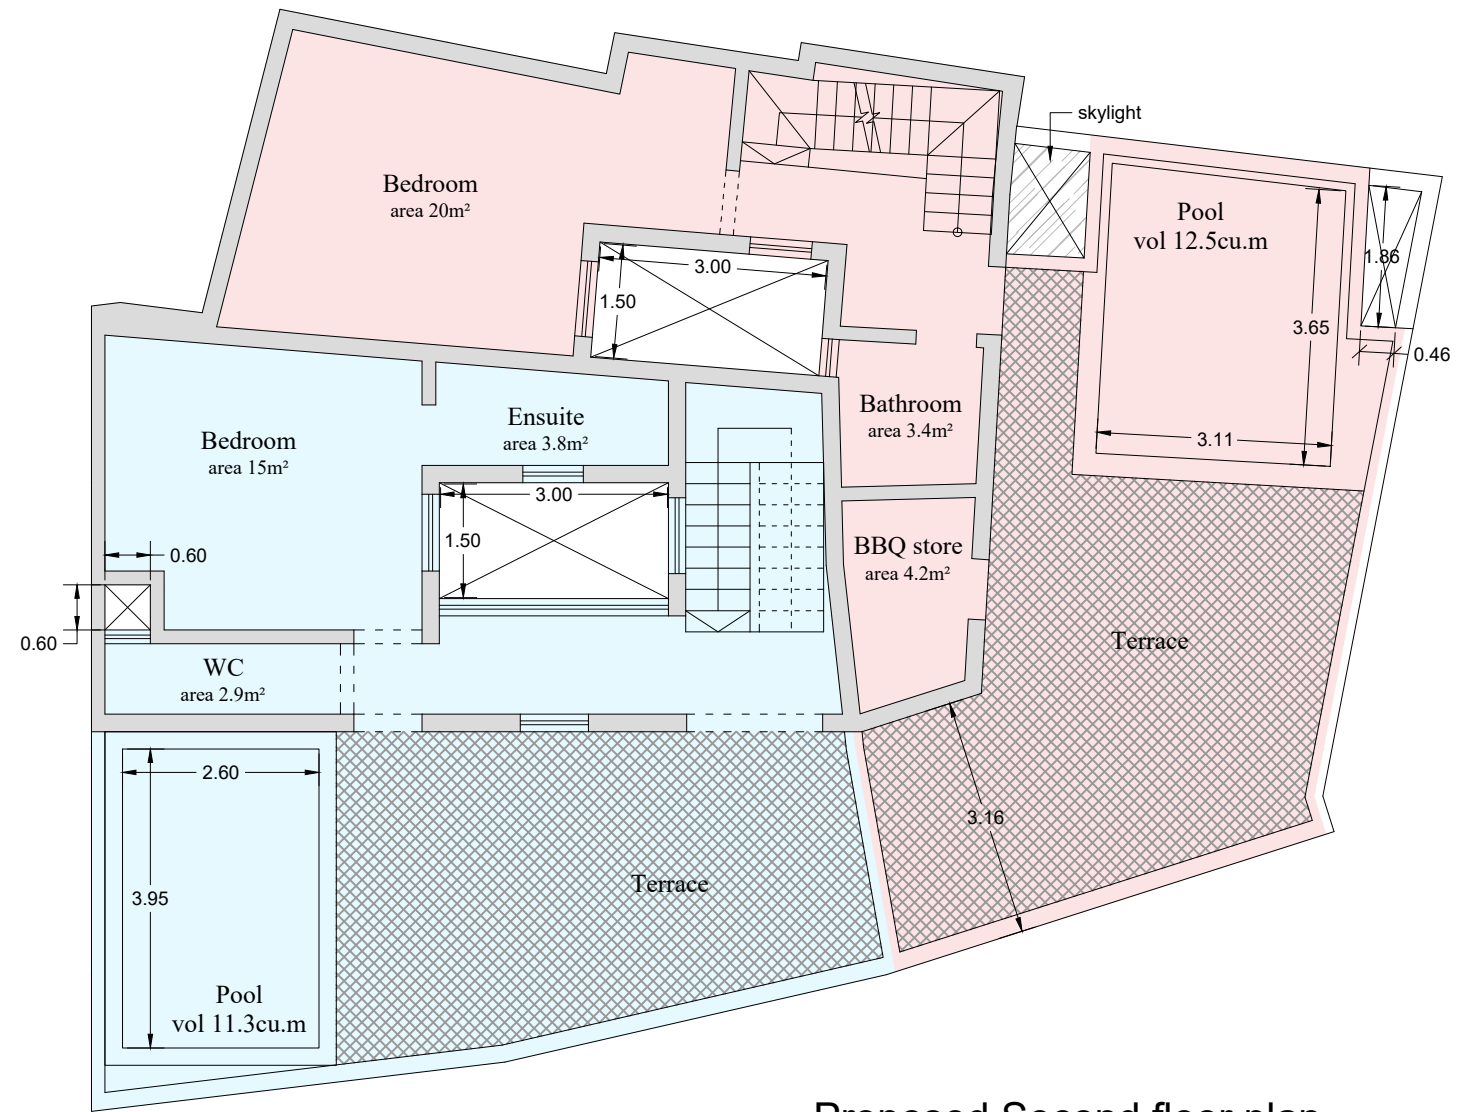

Proposed Second floor plan
Scale 1:100



Proposed Elevation
 Scale 1:100







House 1

House 2





Qala, Gozo

House 1 €309,000 shell

Open plan Kitchen/Dining/Living, 4 Bedrooms, 4 Ensuites, 2 Bathrooms, Garage for private car, Domestic store, and Swimming pool at roof level.

House 2 €325,000 shell

Open plan Kitchen/Dining/Living, 4 Bedrooms, 2 Ensuites, 3 Bathrooms, Domestic store, Study, Swimming pool & BBQ store at roof level, and indoor pool.

Construction to Start End 2022

Construction to be completed by End 2023