




**Proposed Ground Floor Level Plan**  
Scale 1:100

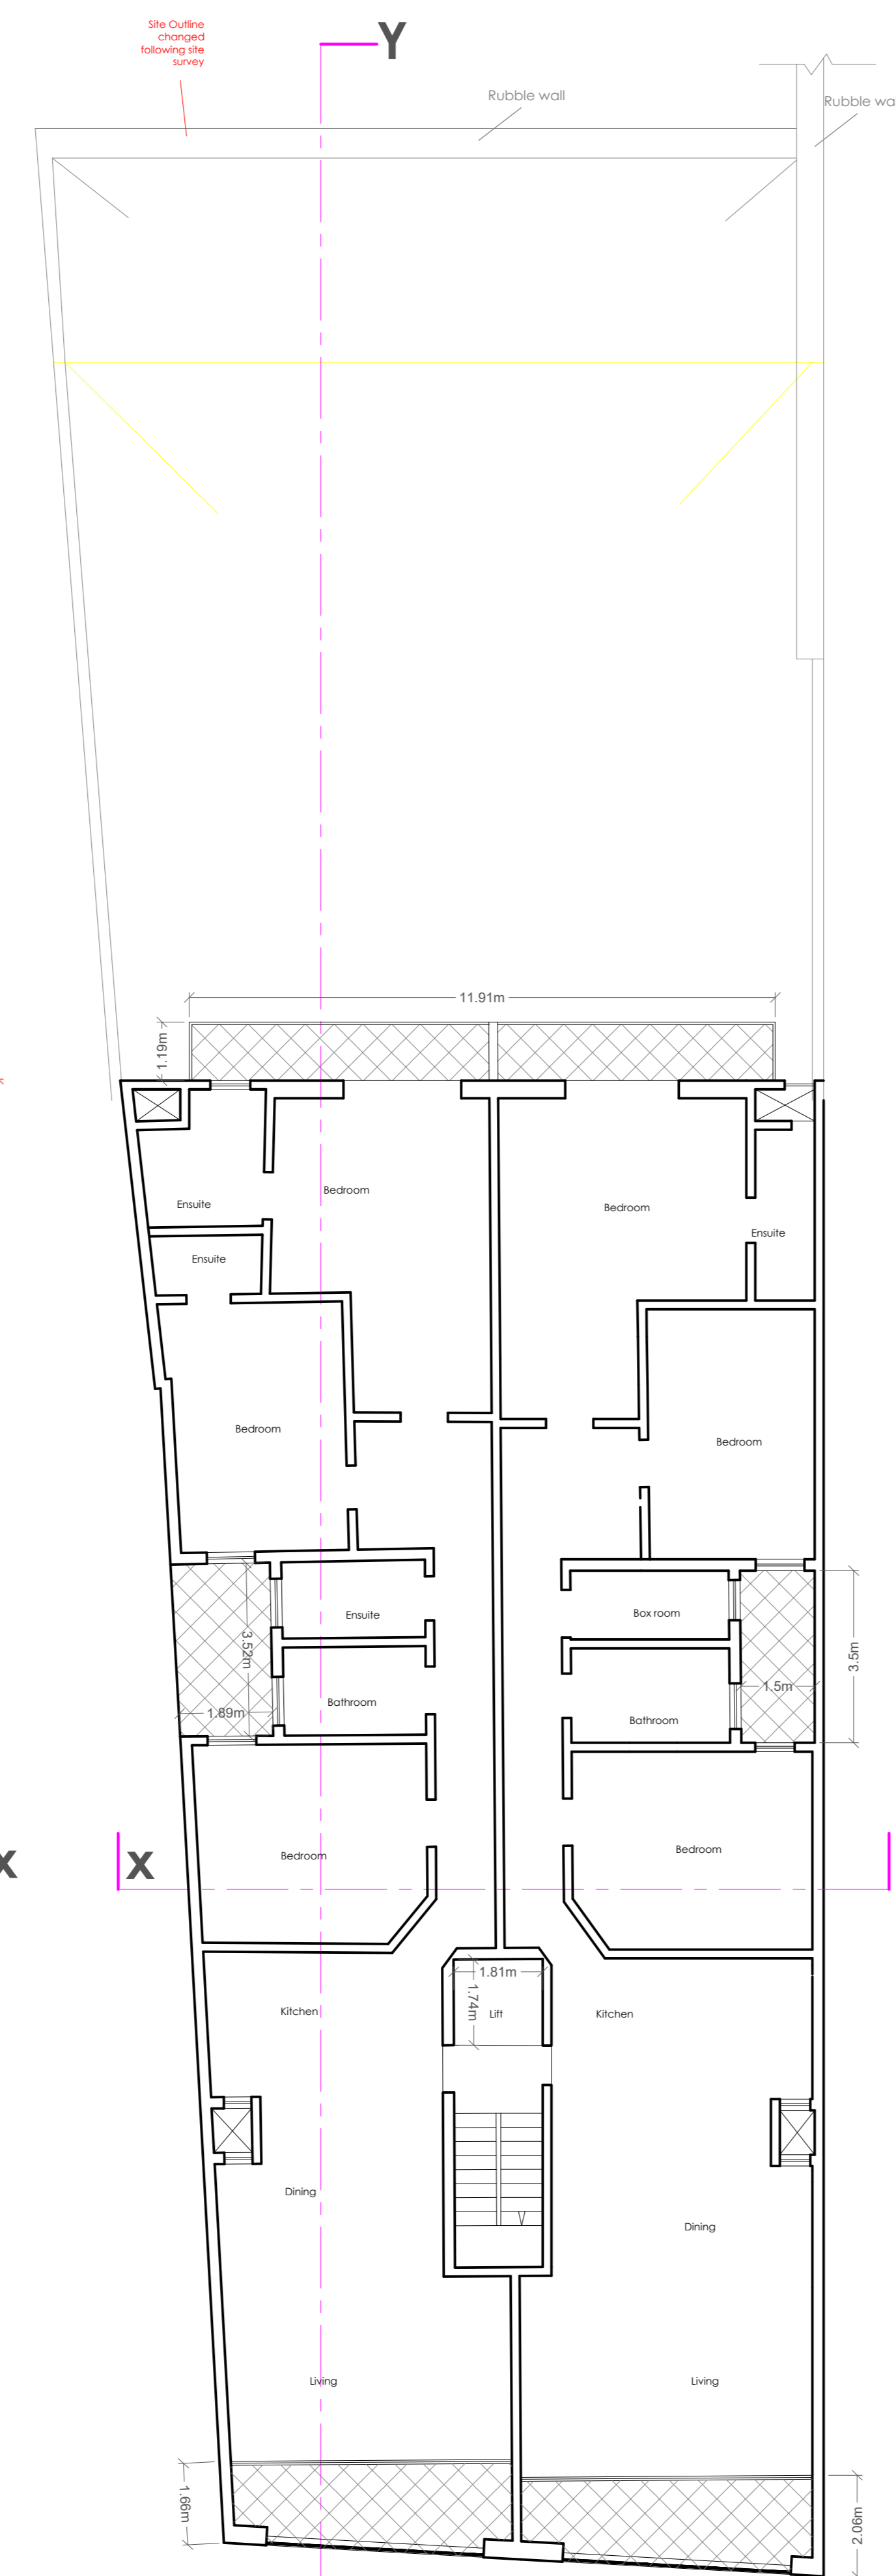


**Proposed First Floor Level Plan**  
Scale 1:100

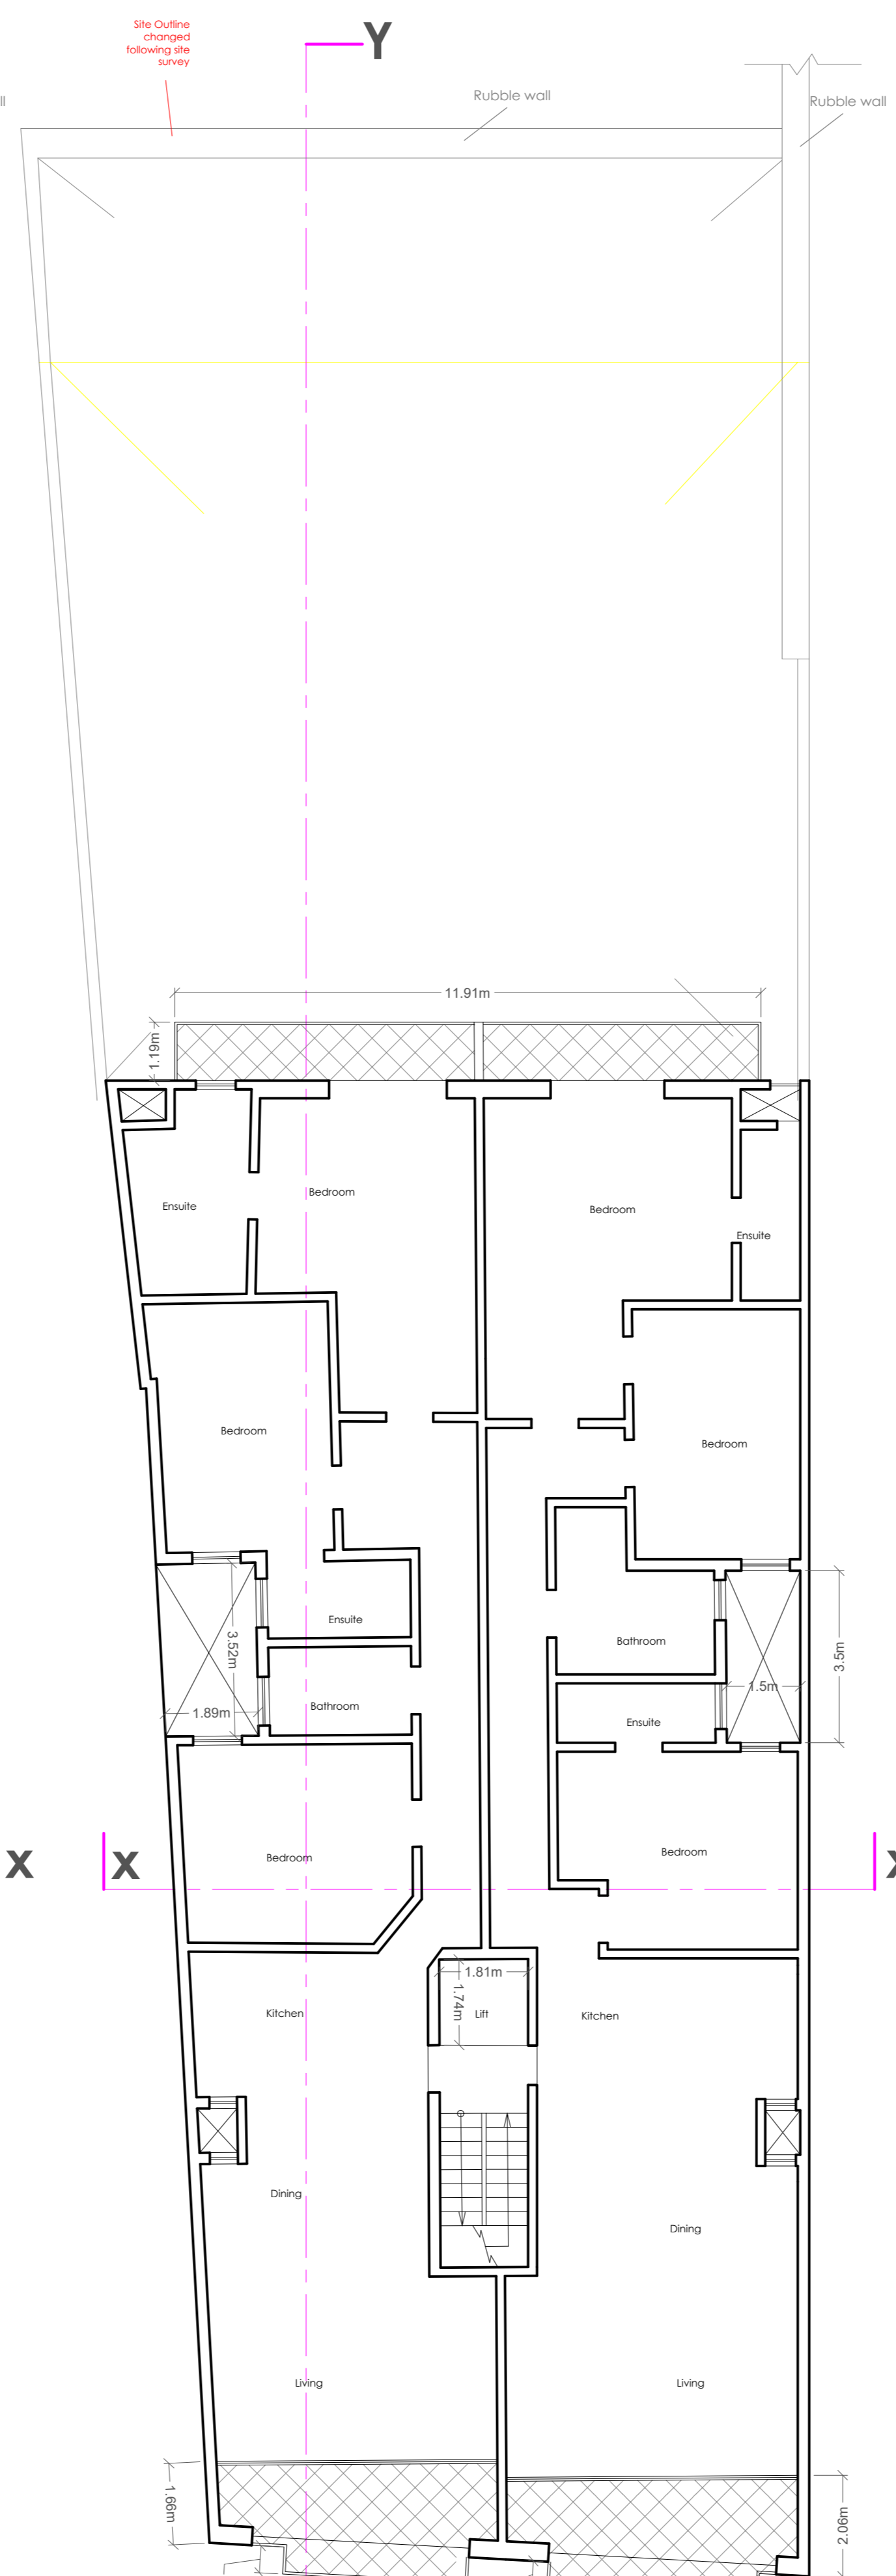

**Proposed Second Floor Level Plan**  
Scale 1:100

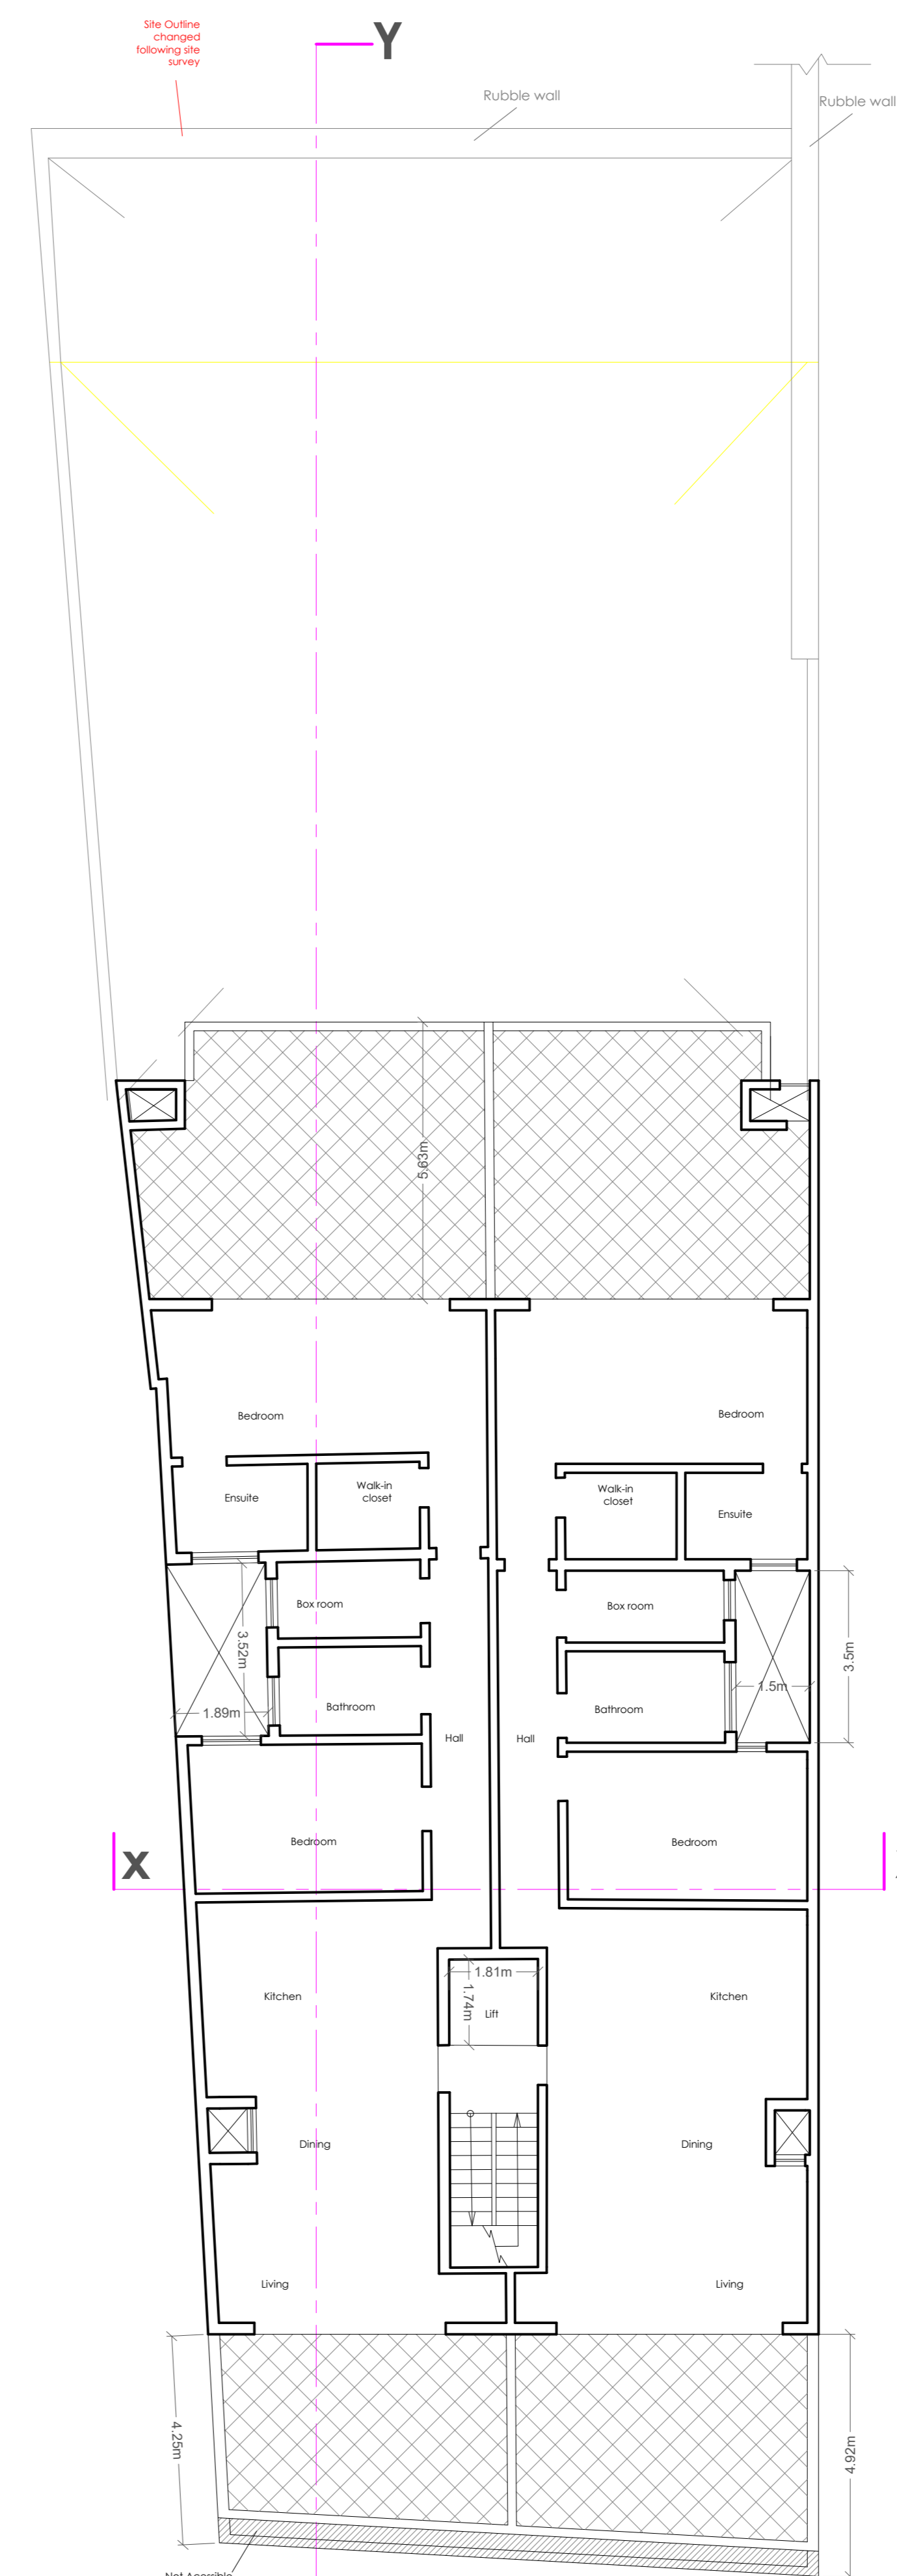

**Proposed Receded Floor Level Plan**  
Scale 1:100

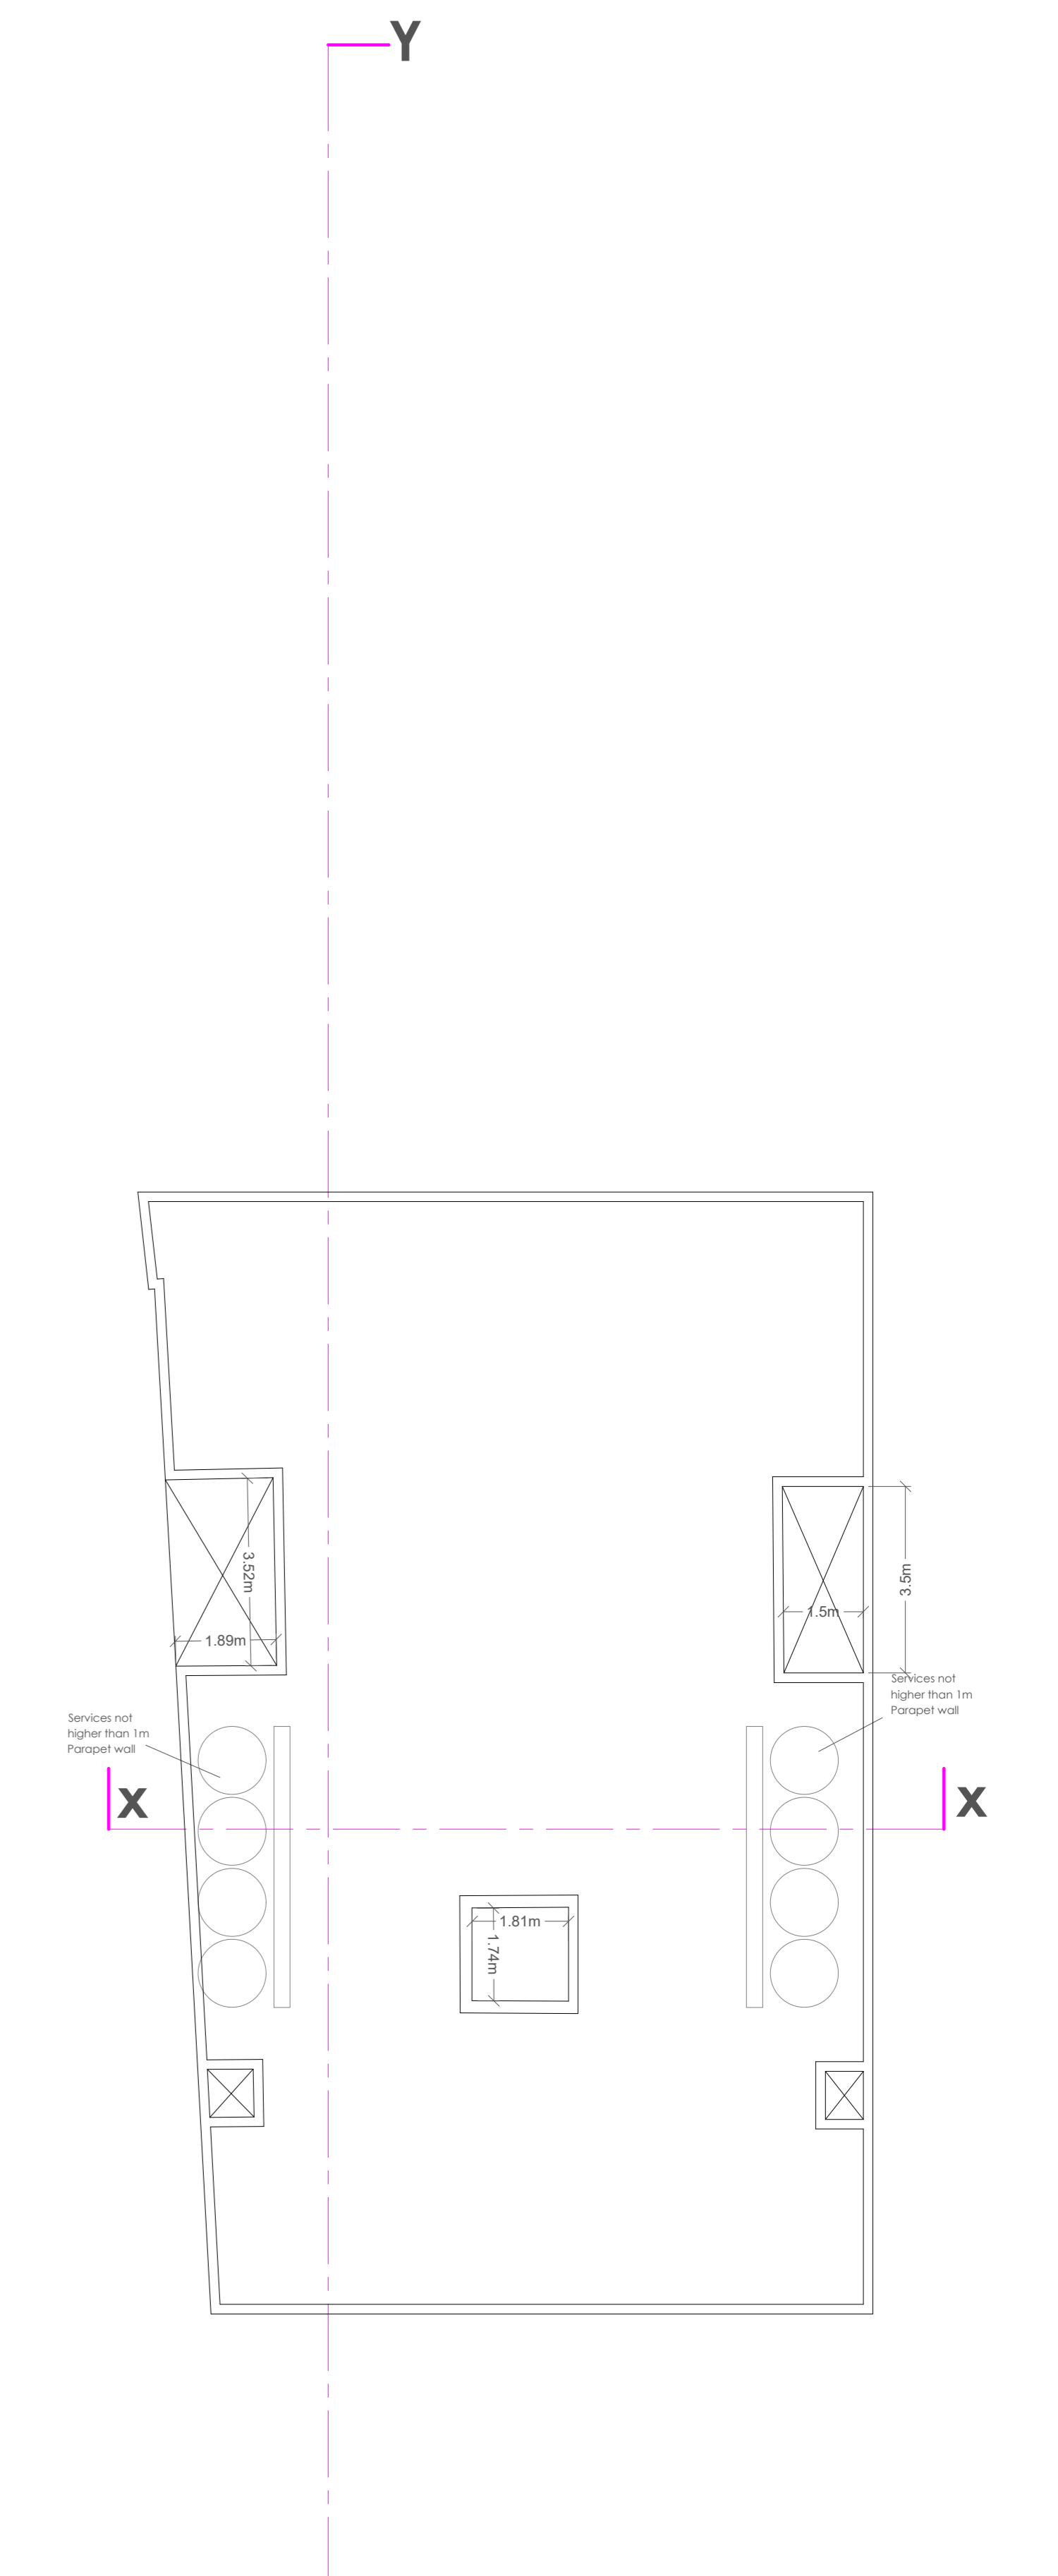

**Approved Roof Floor Level (no changes)**  
Scale 1:100