


151.5sqm


125.9sqm

Proposed Ground Floor
Scale 1:100

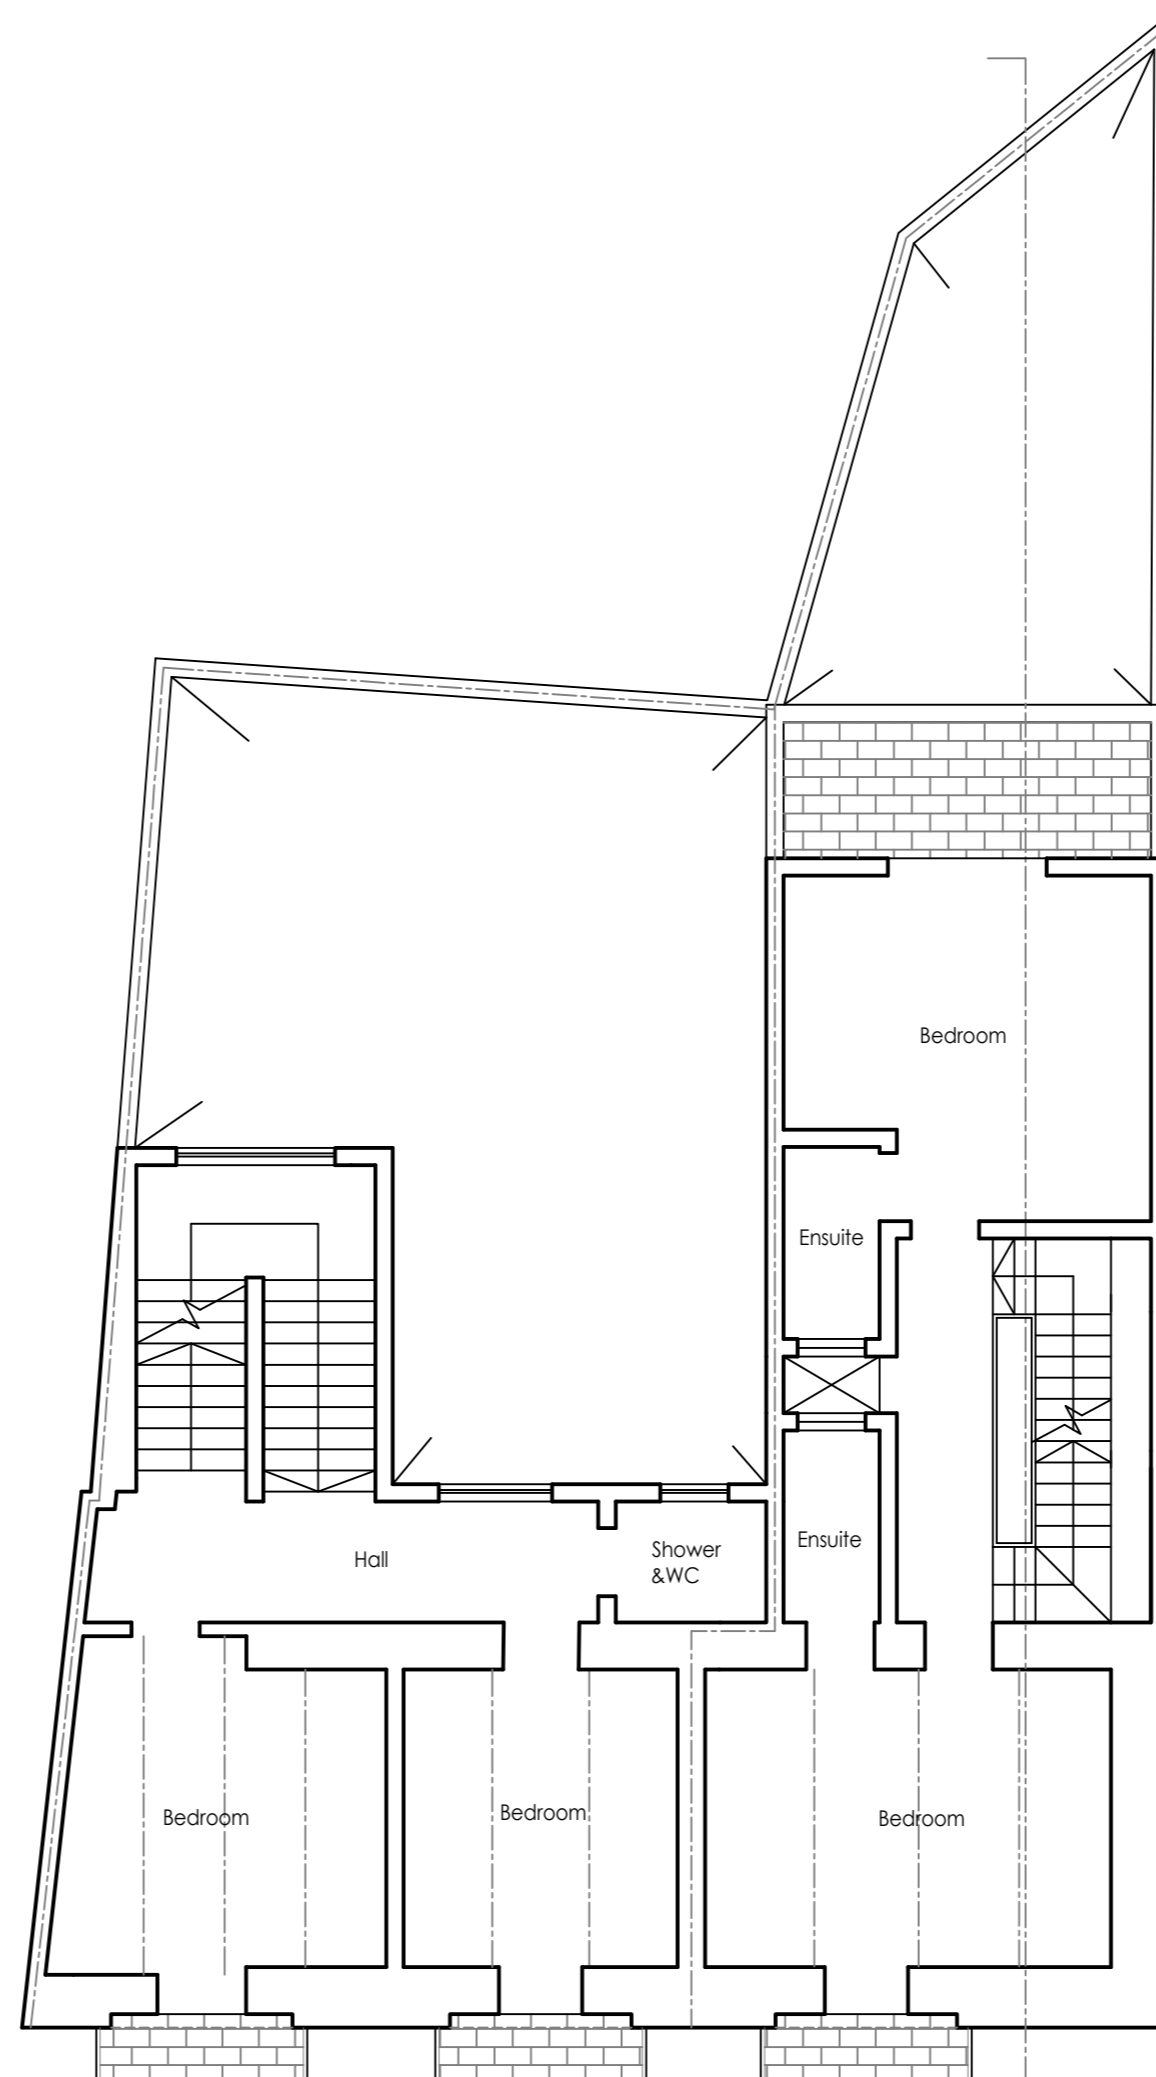

Proposed First Floor
Scale 1:100

Notes:

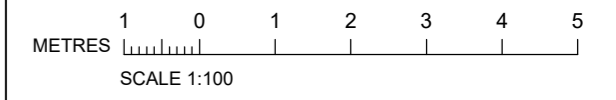


Project Title:


Property at iz-Zebbug, Gozo

Drawing Title:

GROUND AND FIRST FLOORS

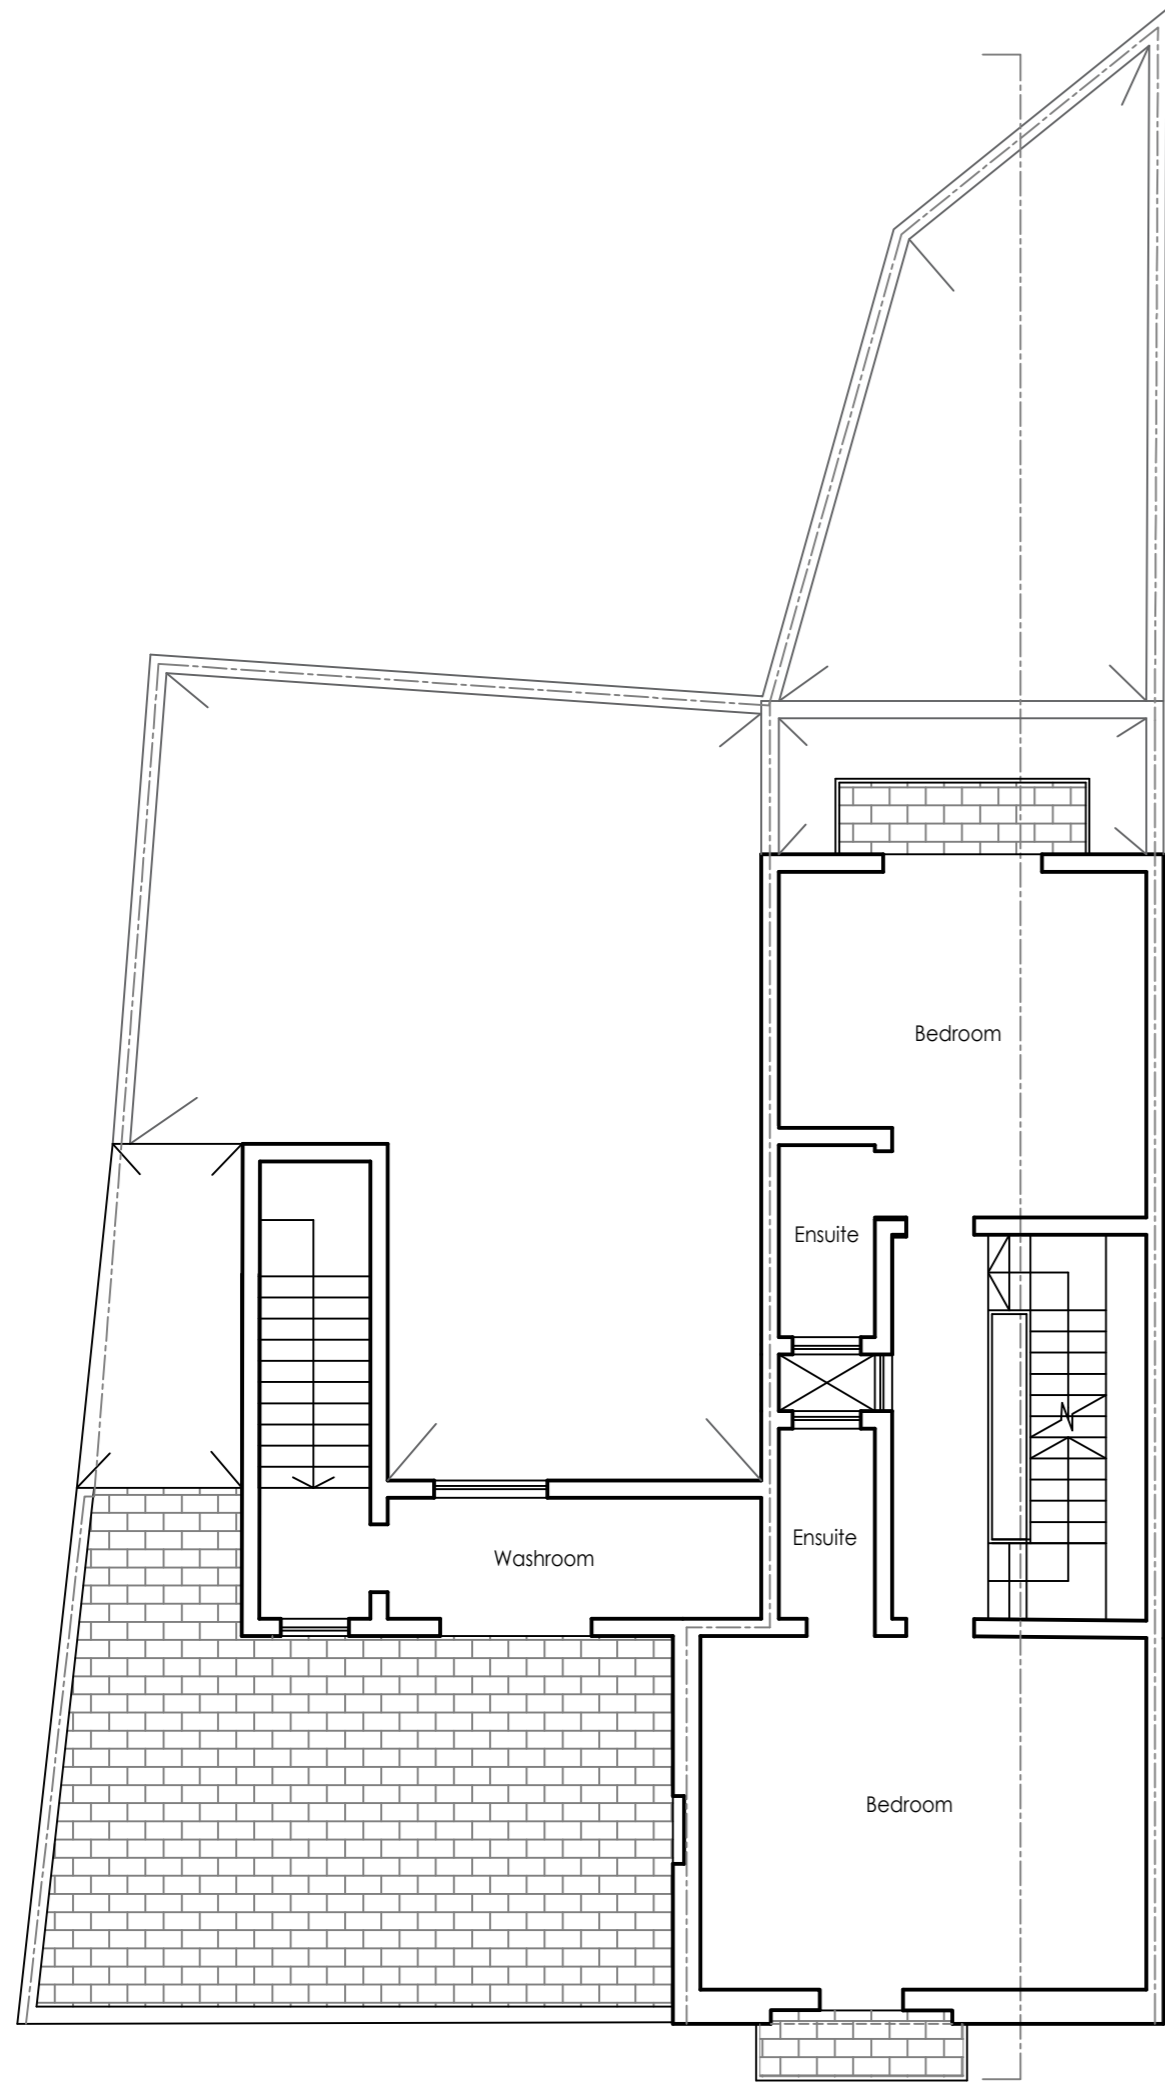


Proposed Second Floor
Scale 1:100

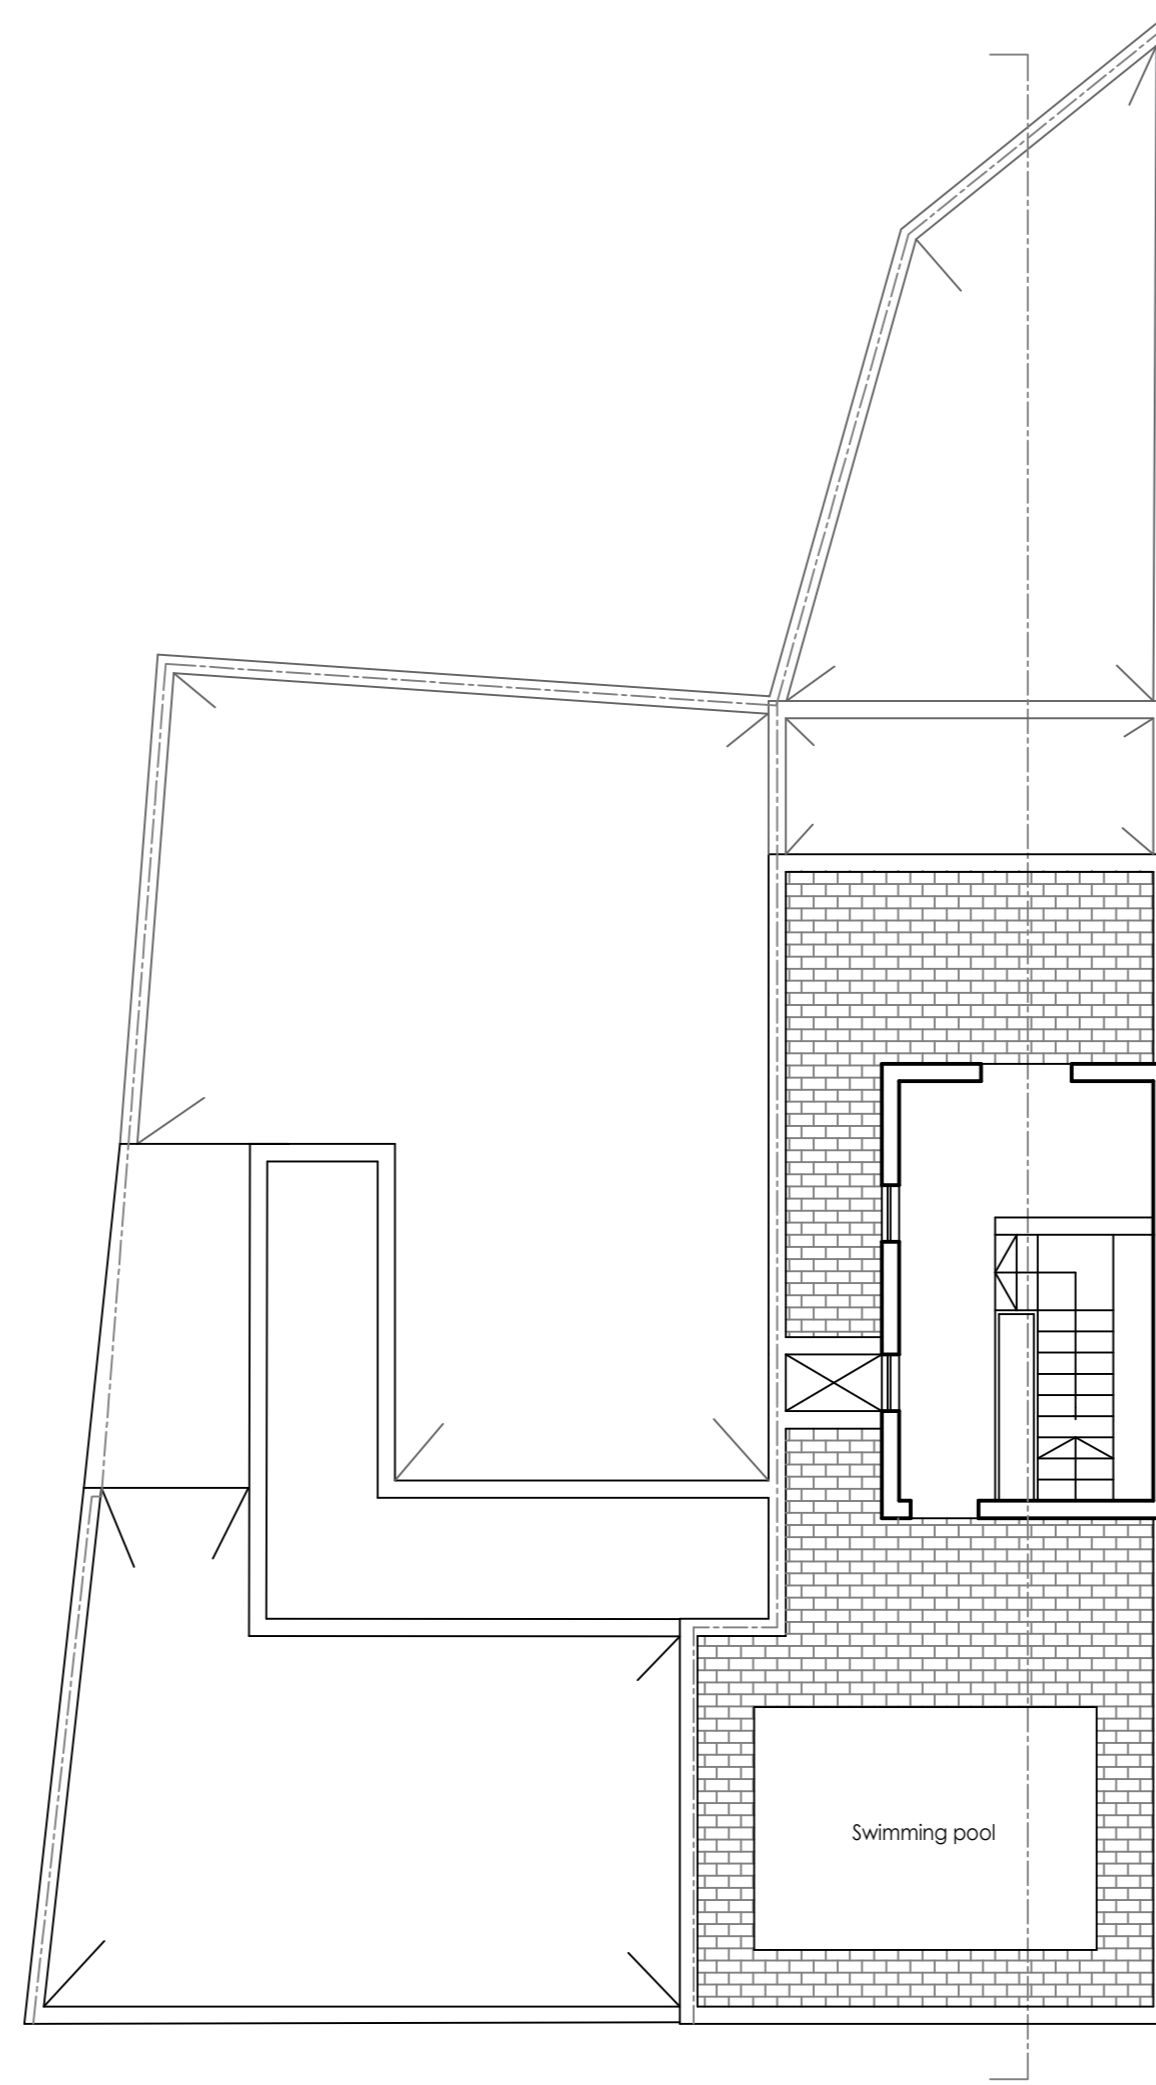

Proposed Third floor
Scale 1:100

Notes:

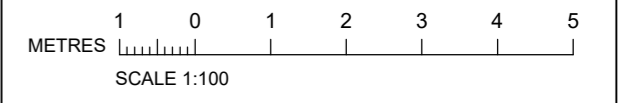

Project Title:

Property at iz-Zebbug, Gozo

Drawing Title:

SECOND AND THIRD FLOORS