


FIRST, SECOND AND THIRD FLOORS
scale 1:100

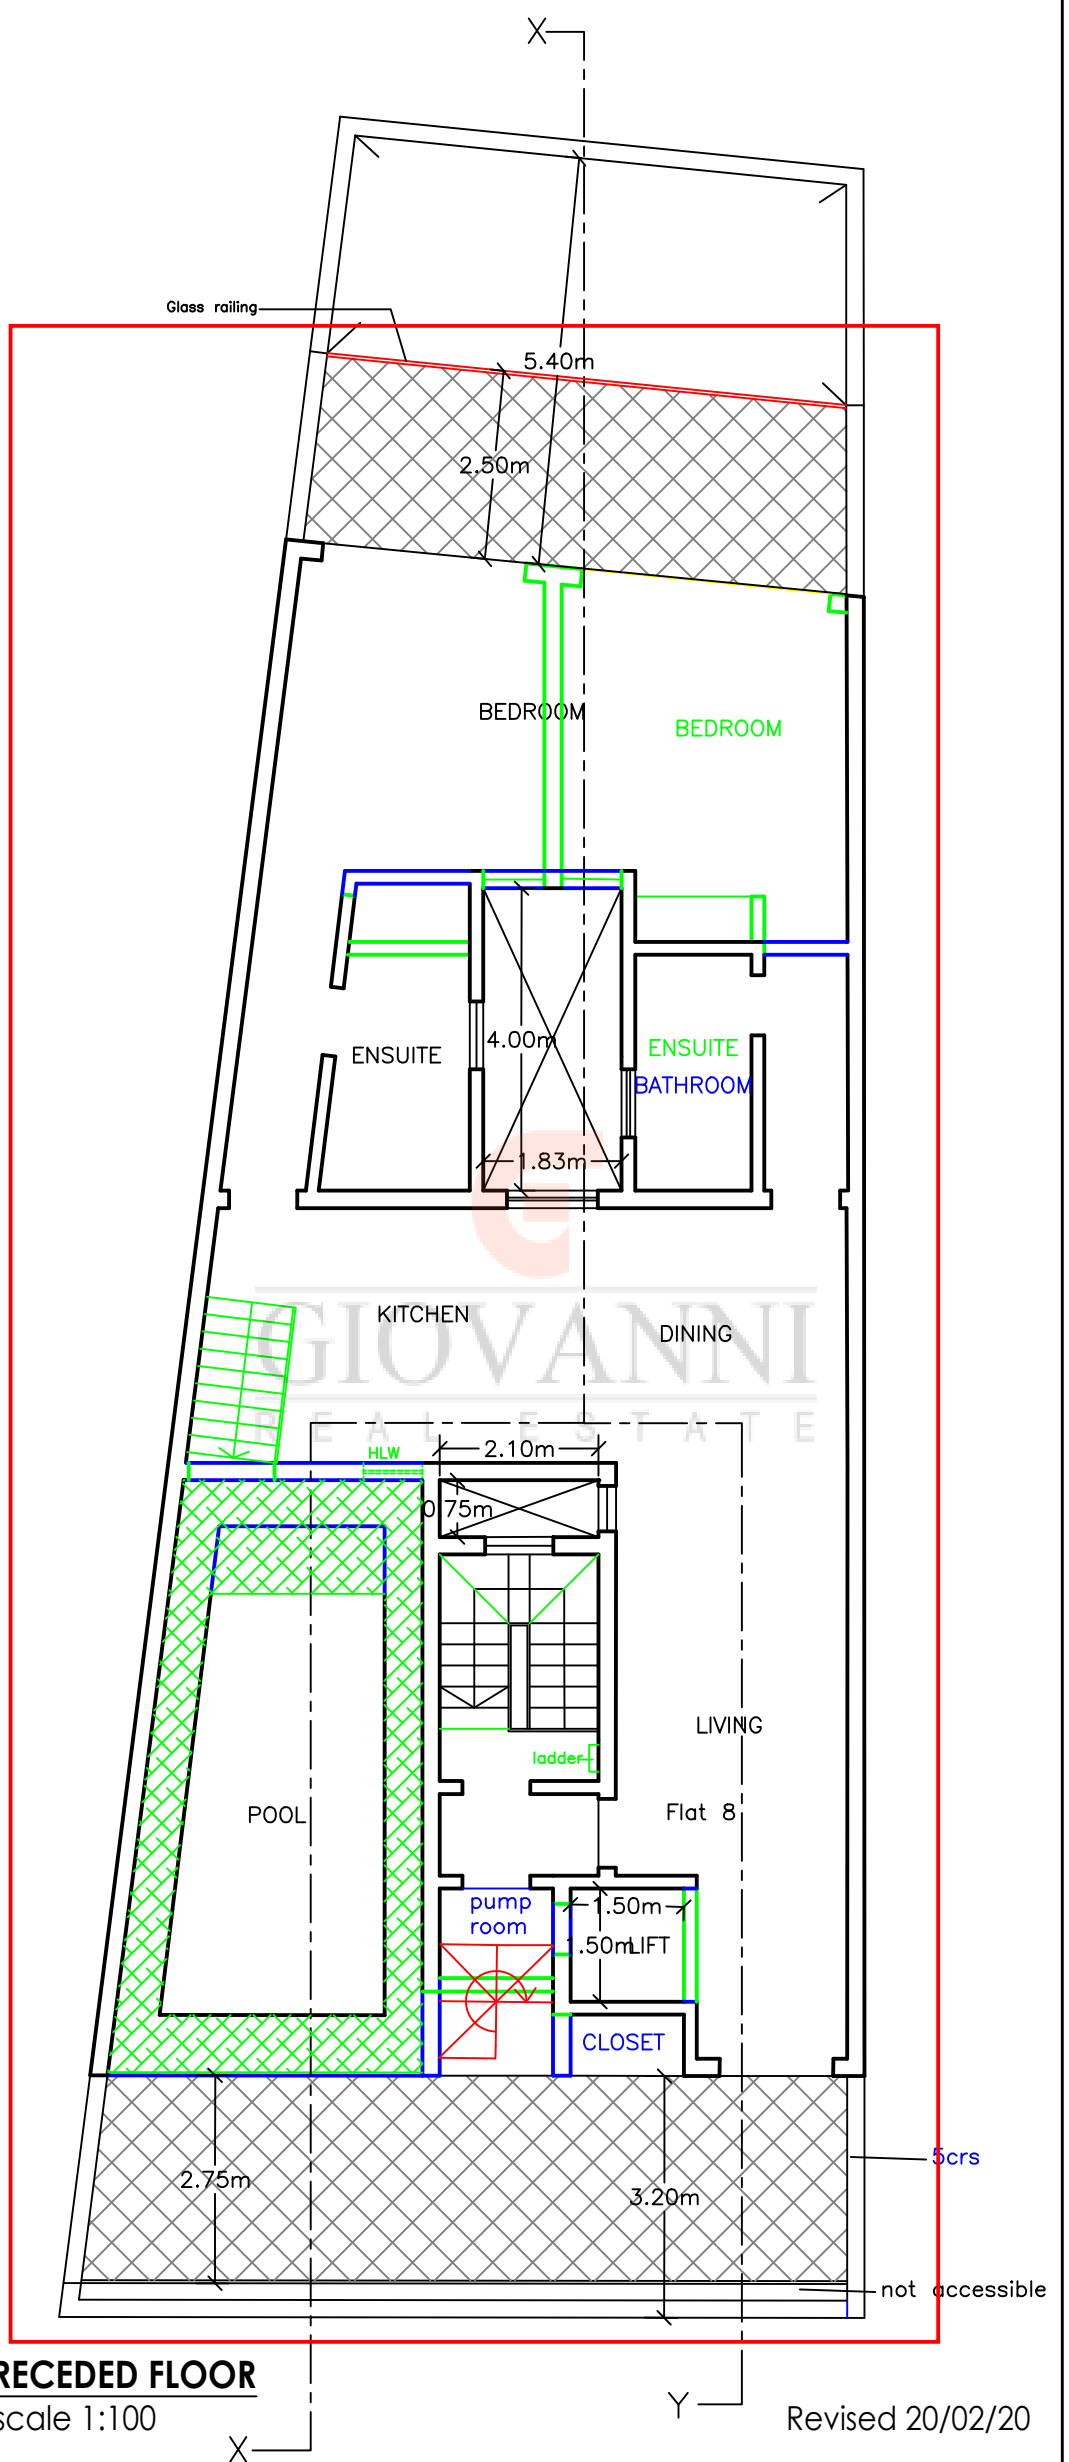

RECEDED FLOOR
scale 1:100

Revised 20/02/20



SCALE 1:100



ELEVATION
scale 1:100

FACADE MATERIALS


Franka masonry unpainted;

- A- Beige graffiato rendering;
- Brown aluminium apertures and railings

FACADE MATERIALS


Franka masonry unpainted;

- B- Brown graffiato rendering;
- White aluminium apertures and railings
- Glass railings for penthouse and Roof levels

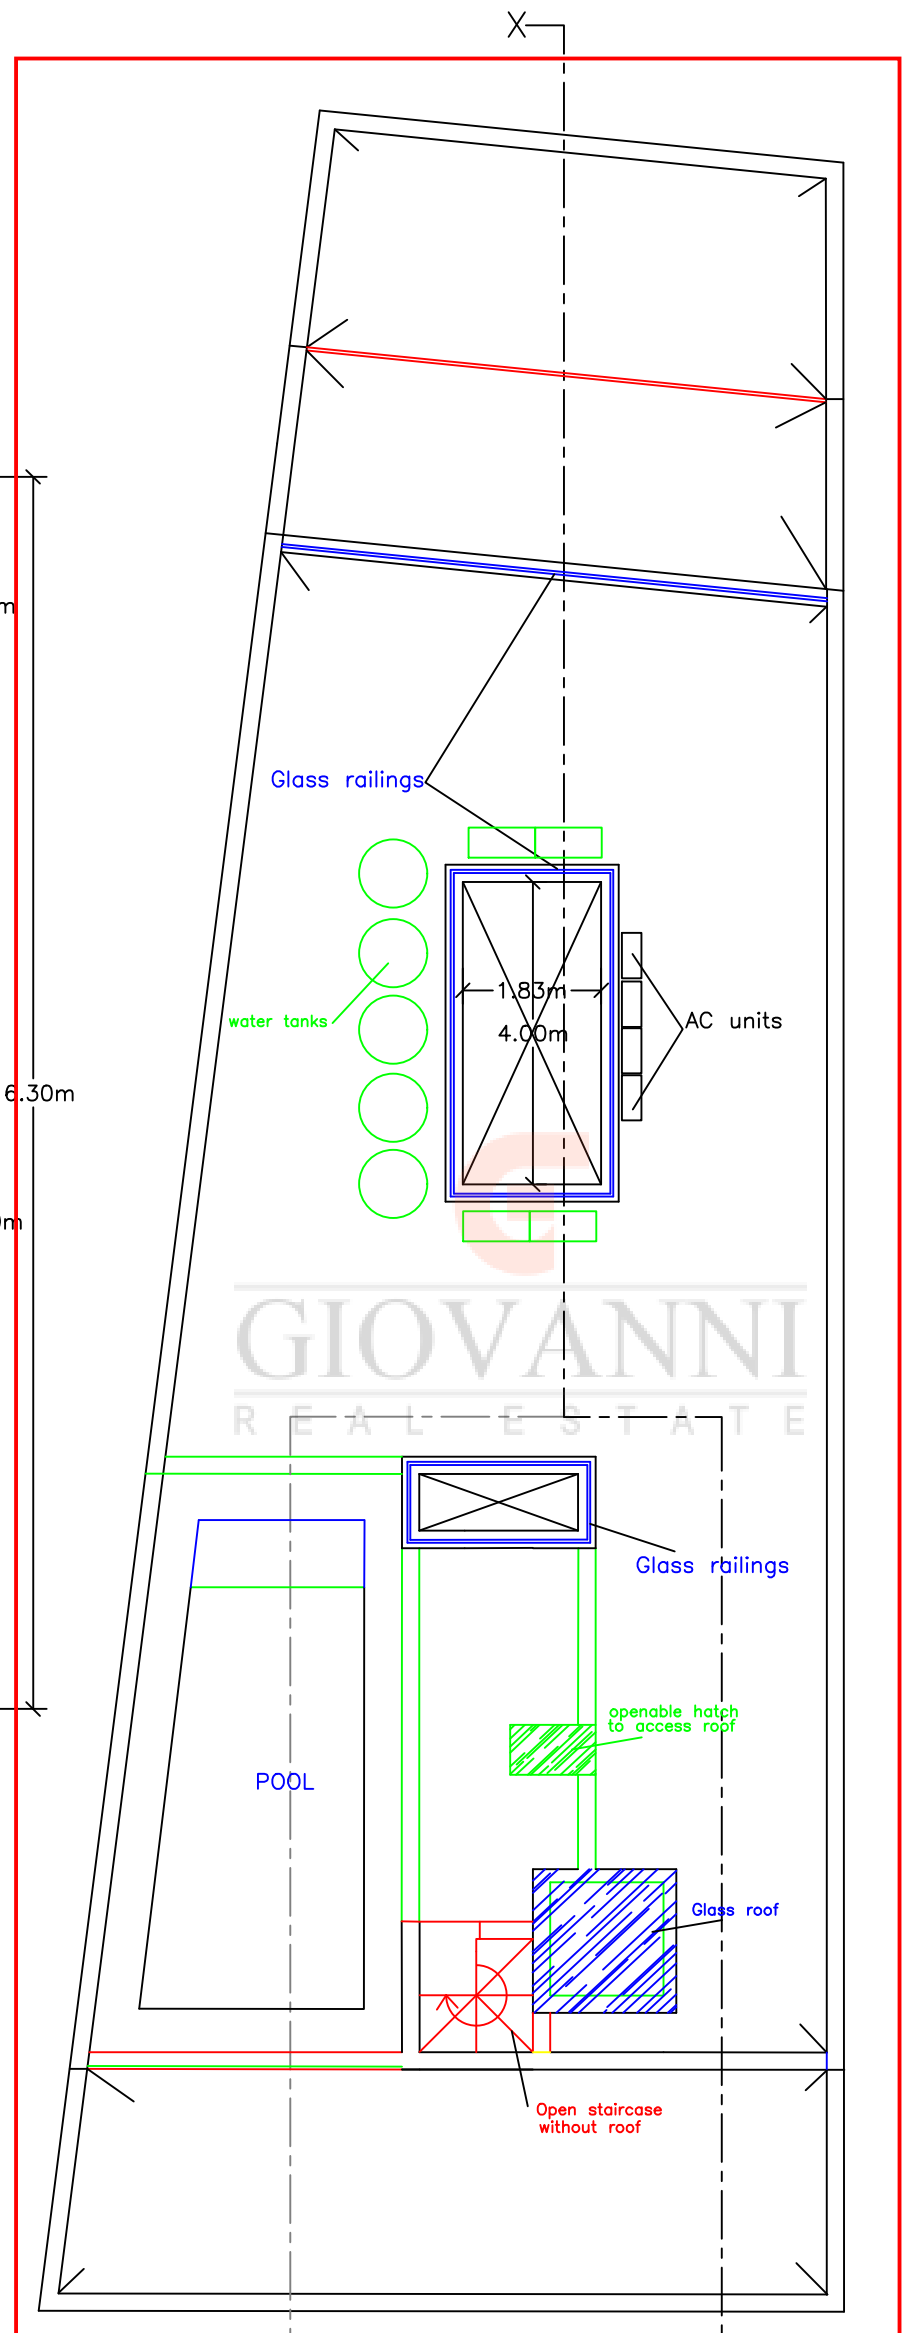

ROOF LEVEL
scale 1:100

Revised 20/02/20

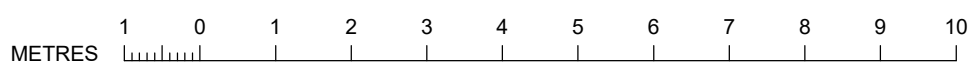

SCALE 1:100