


Proposed Elevation

Scale 1/50
clean copy

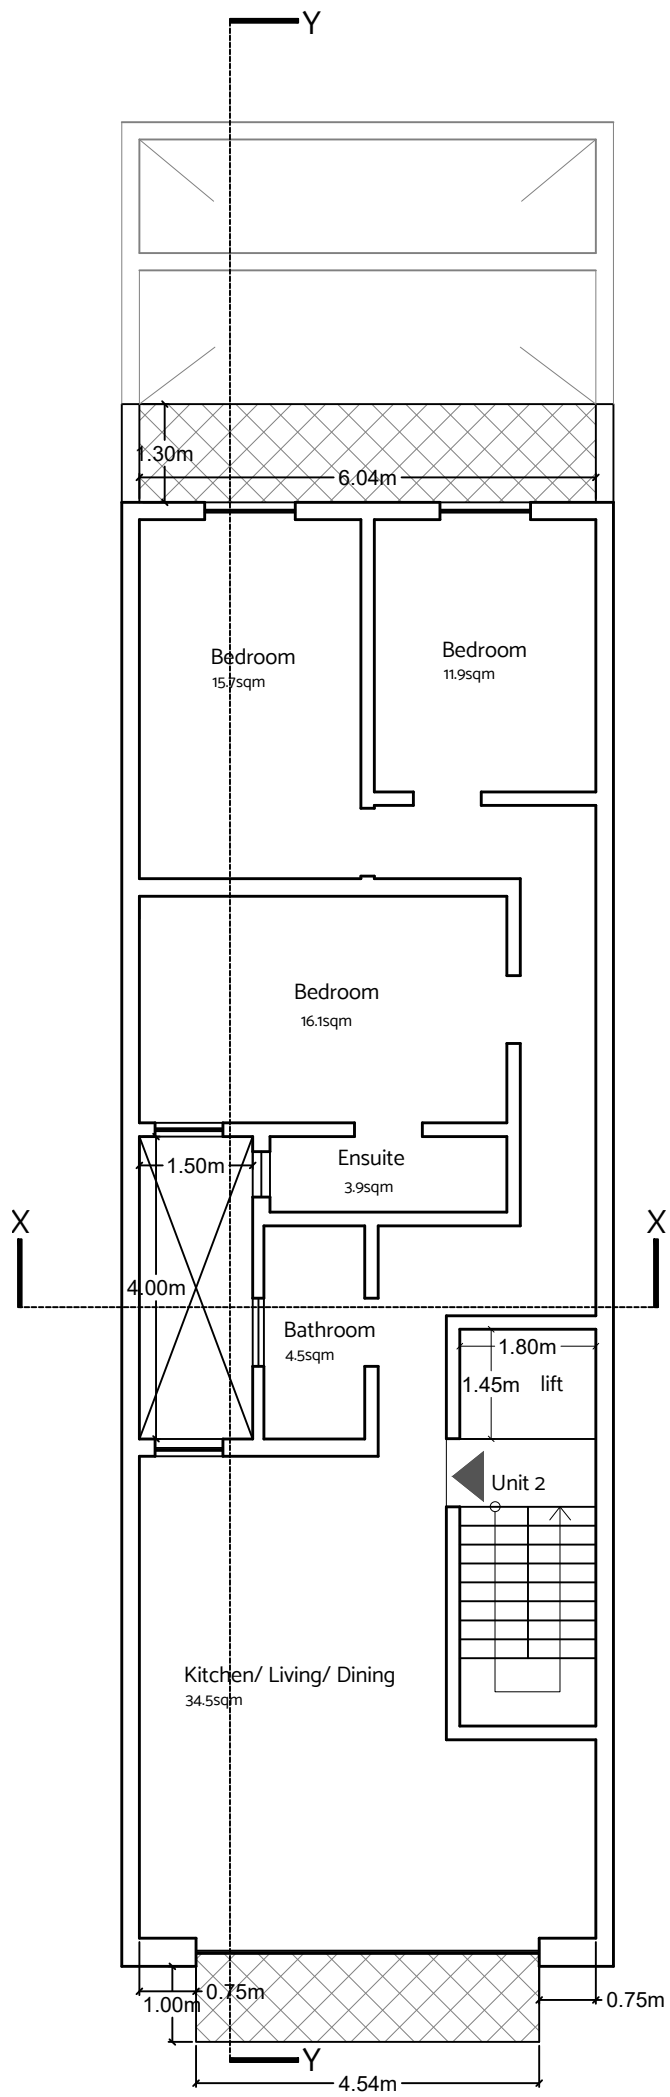

Proposed Typical Floor

Scale 1:100
clean copy