



METRES 1 0 1 2 3 4 5
SCALE 1:100

METRES 5 4 3 2 1 0 1
SCALE 1:100

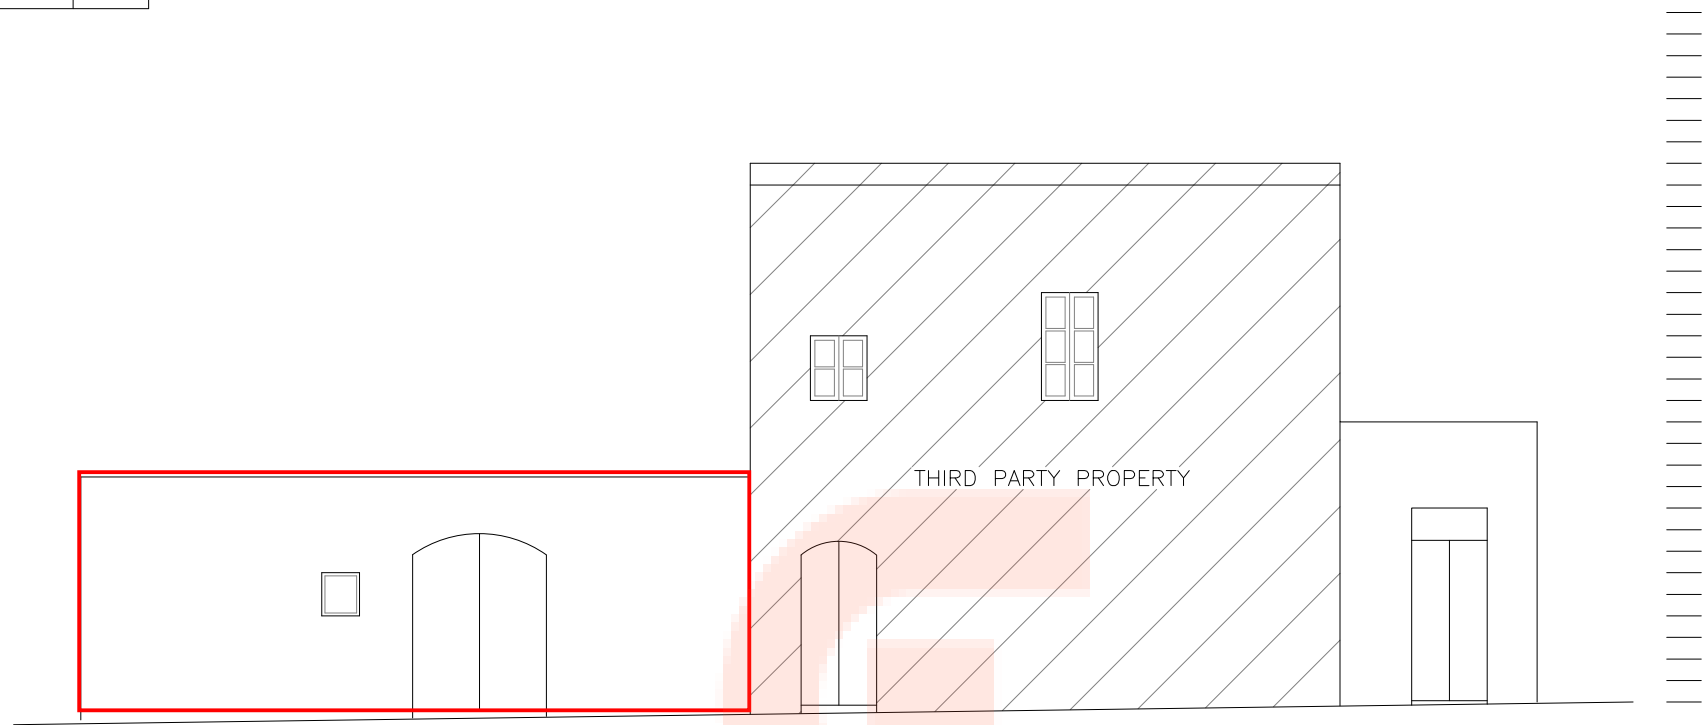

Existing Elevation
Scale 1:100

Vertical dashed line indicating section cut.

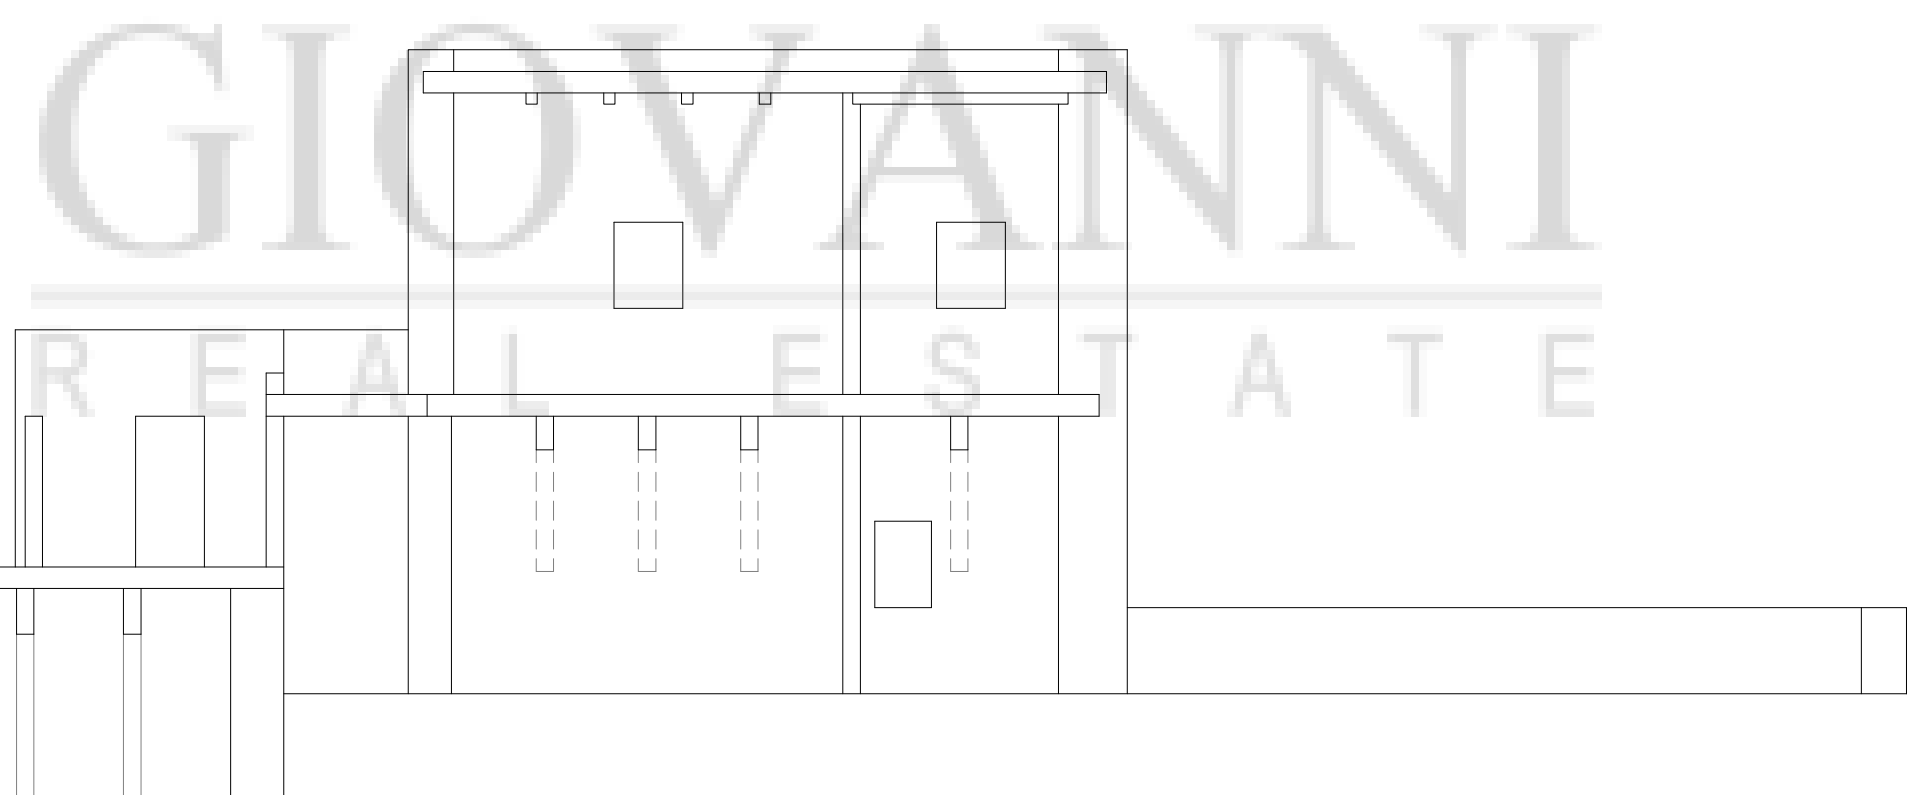


Existing Section
Scale 1:100

Notes:

Drawing Title:

ELEVATION AND SECTION

Notes:


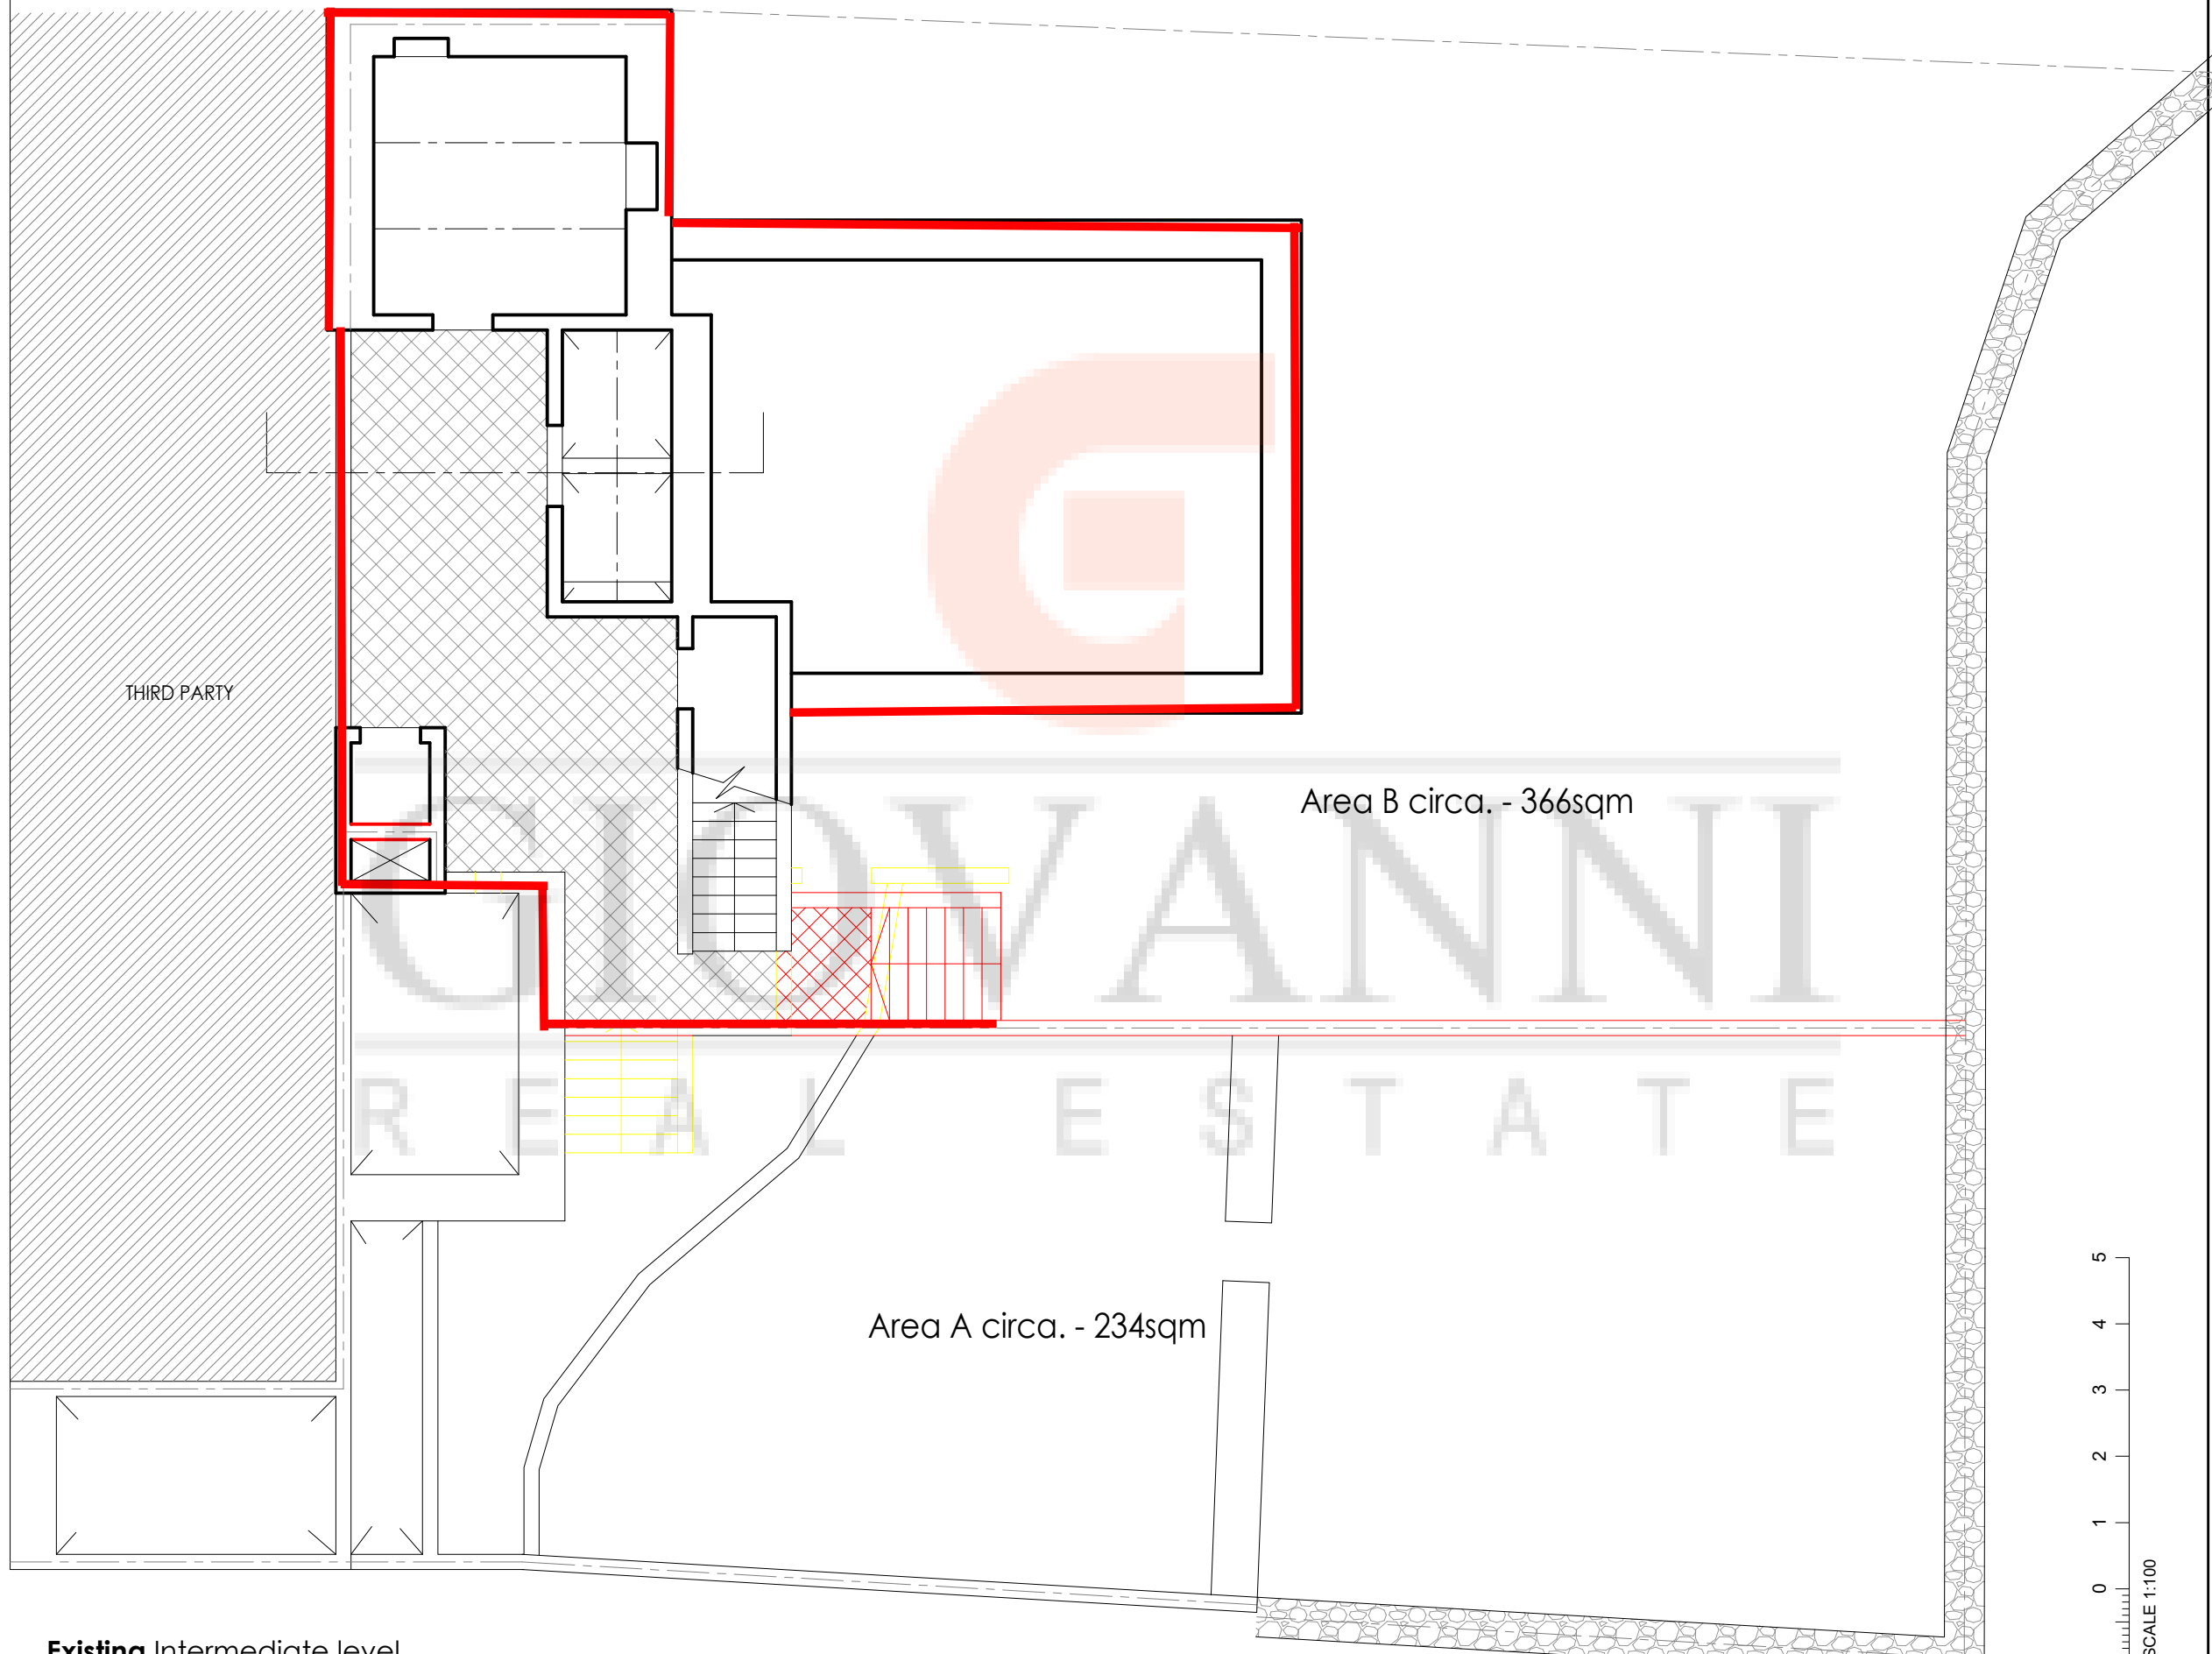


Area B circa. - 366sqm

Area A circa. - 234sqm


THIRD PARTY

Existing Intermediate level
Scale 1:100

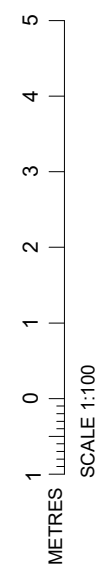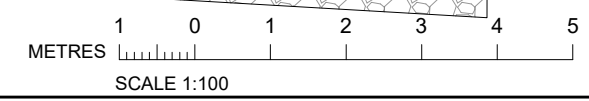

Drawing Title:

INTERMEDIATE LEVEL

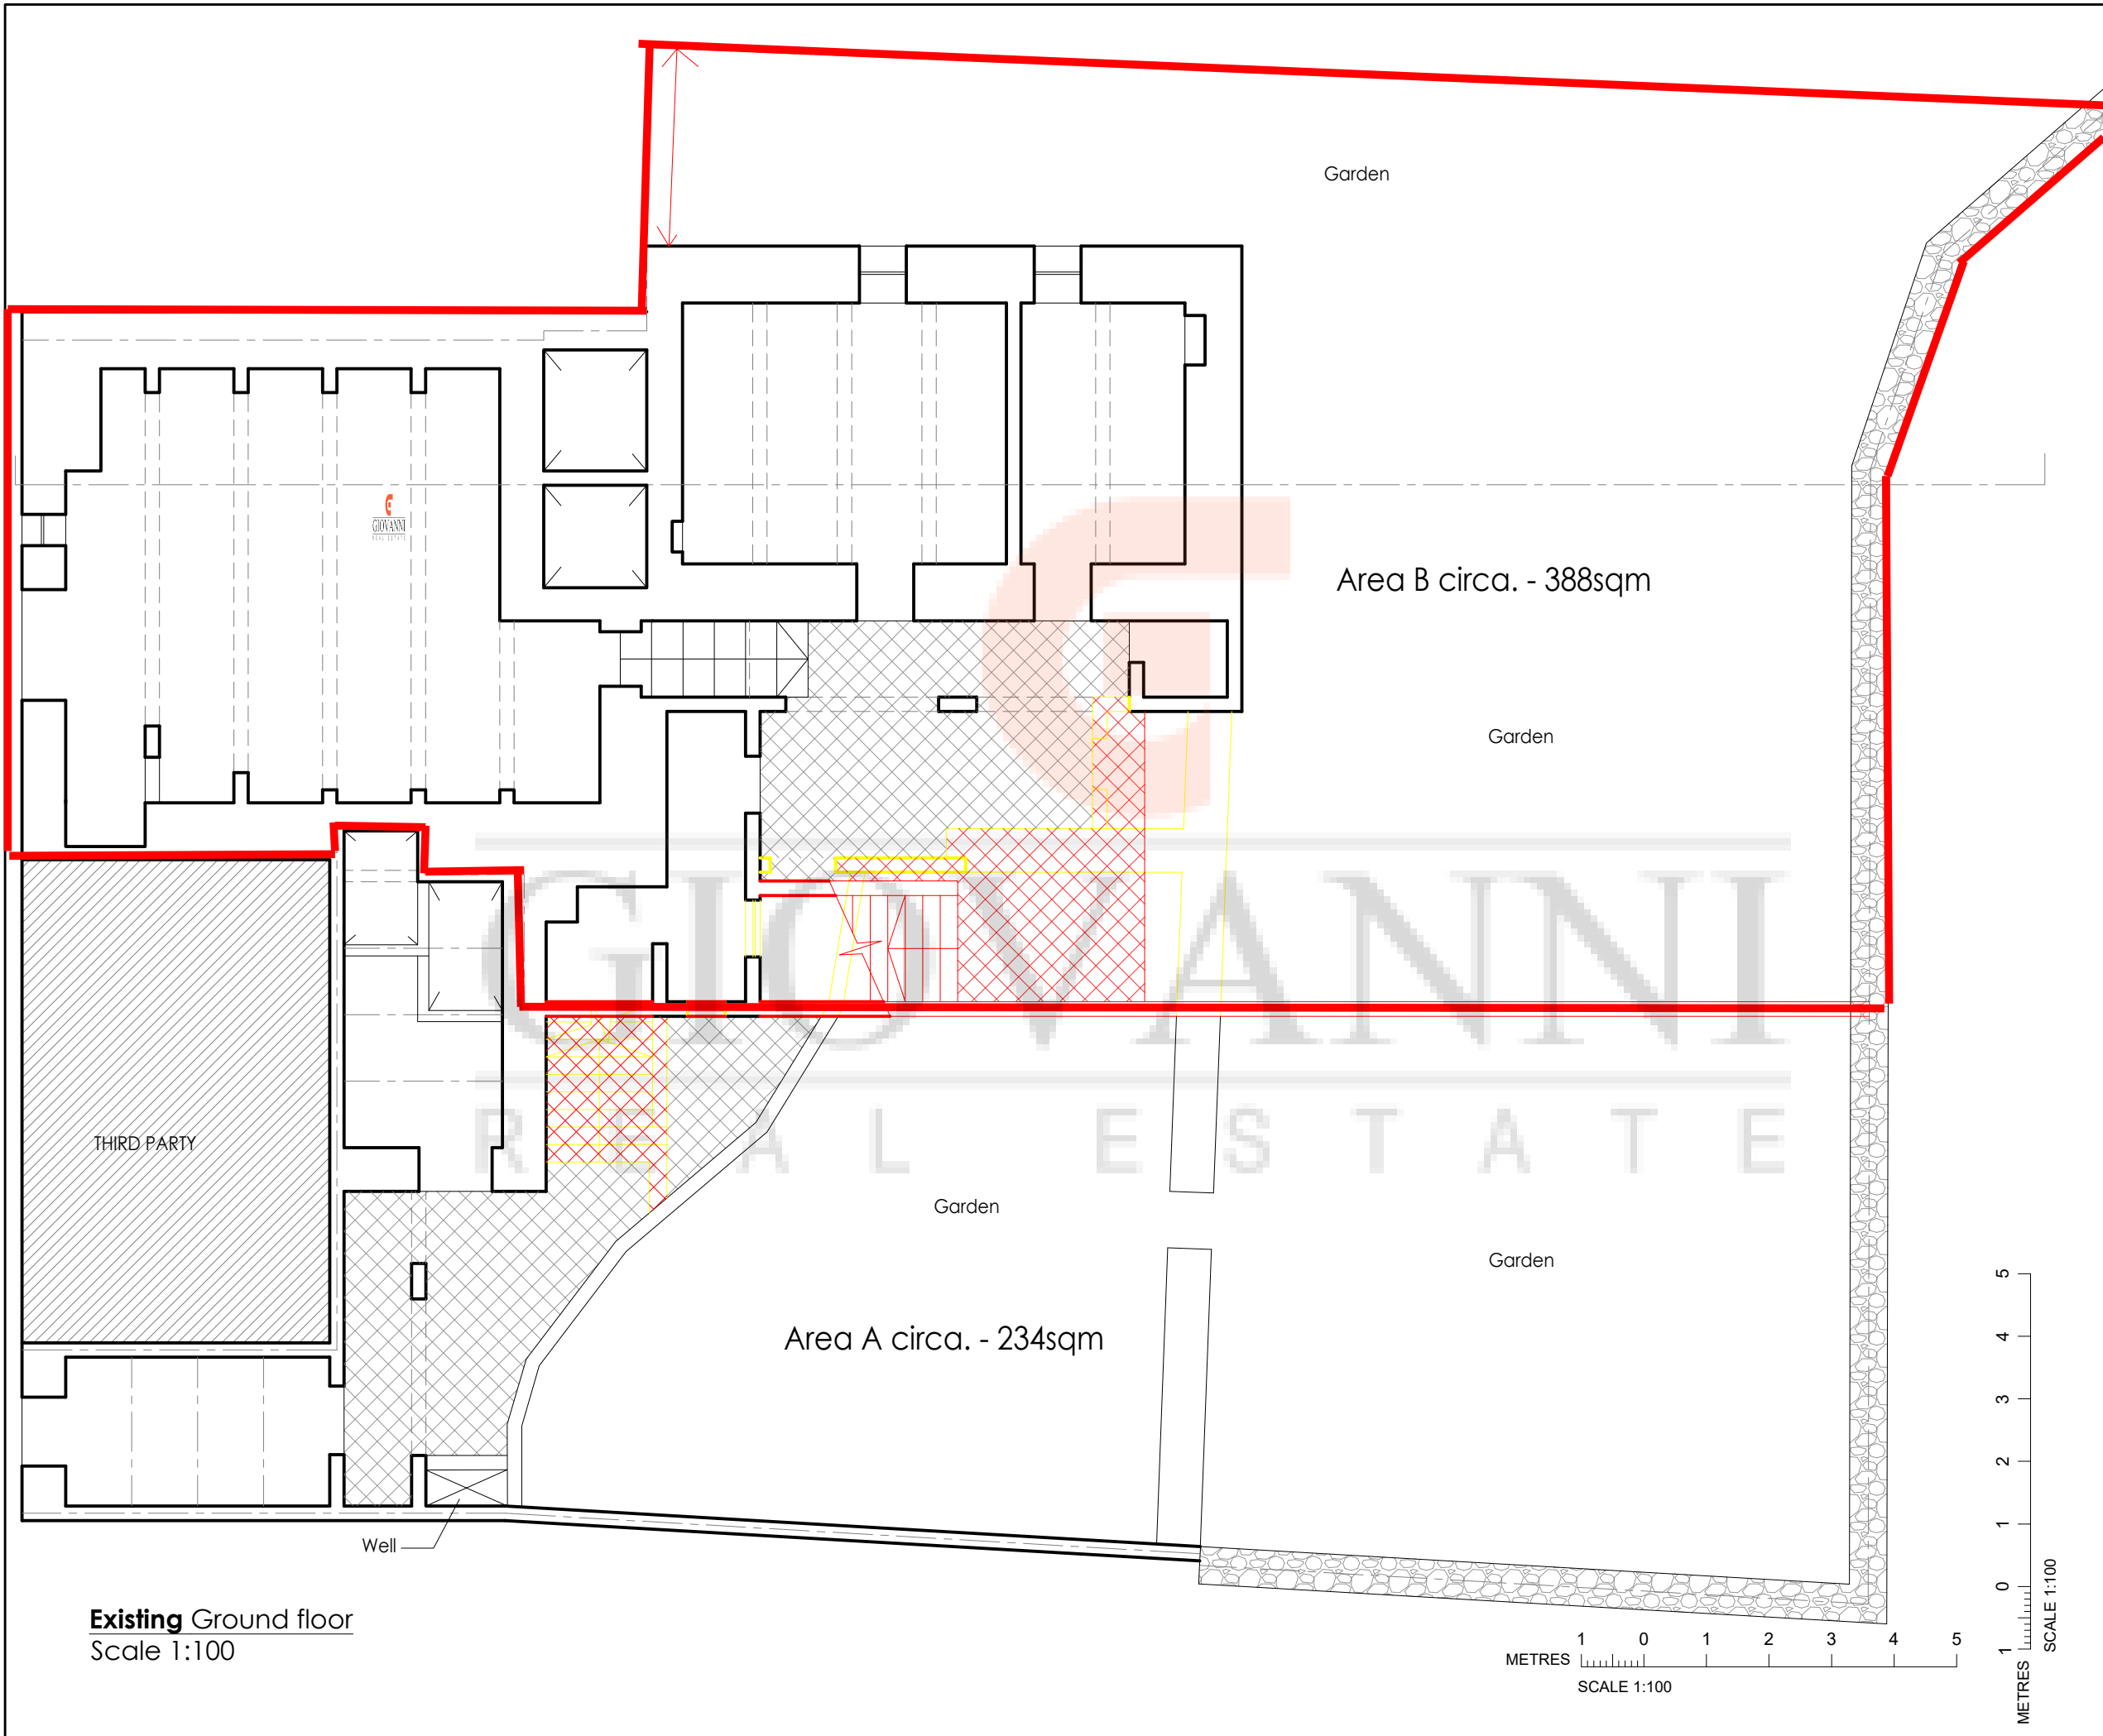


Notes:

Drawing Title:
GROUND FLOOR

Existing Ground floor
Scale 1:100

METRES 1 0 1 2 3 4 5
SCALE 1:100

METRES 1 0 1 2 3 4 5
SCALE 1:100

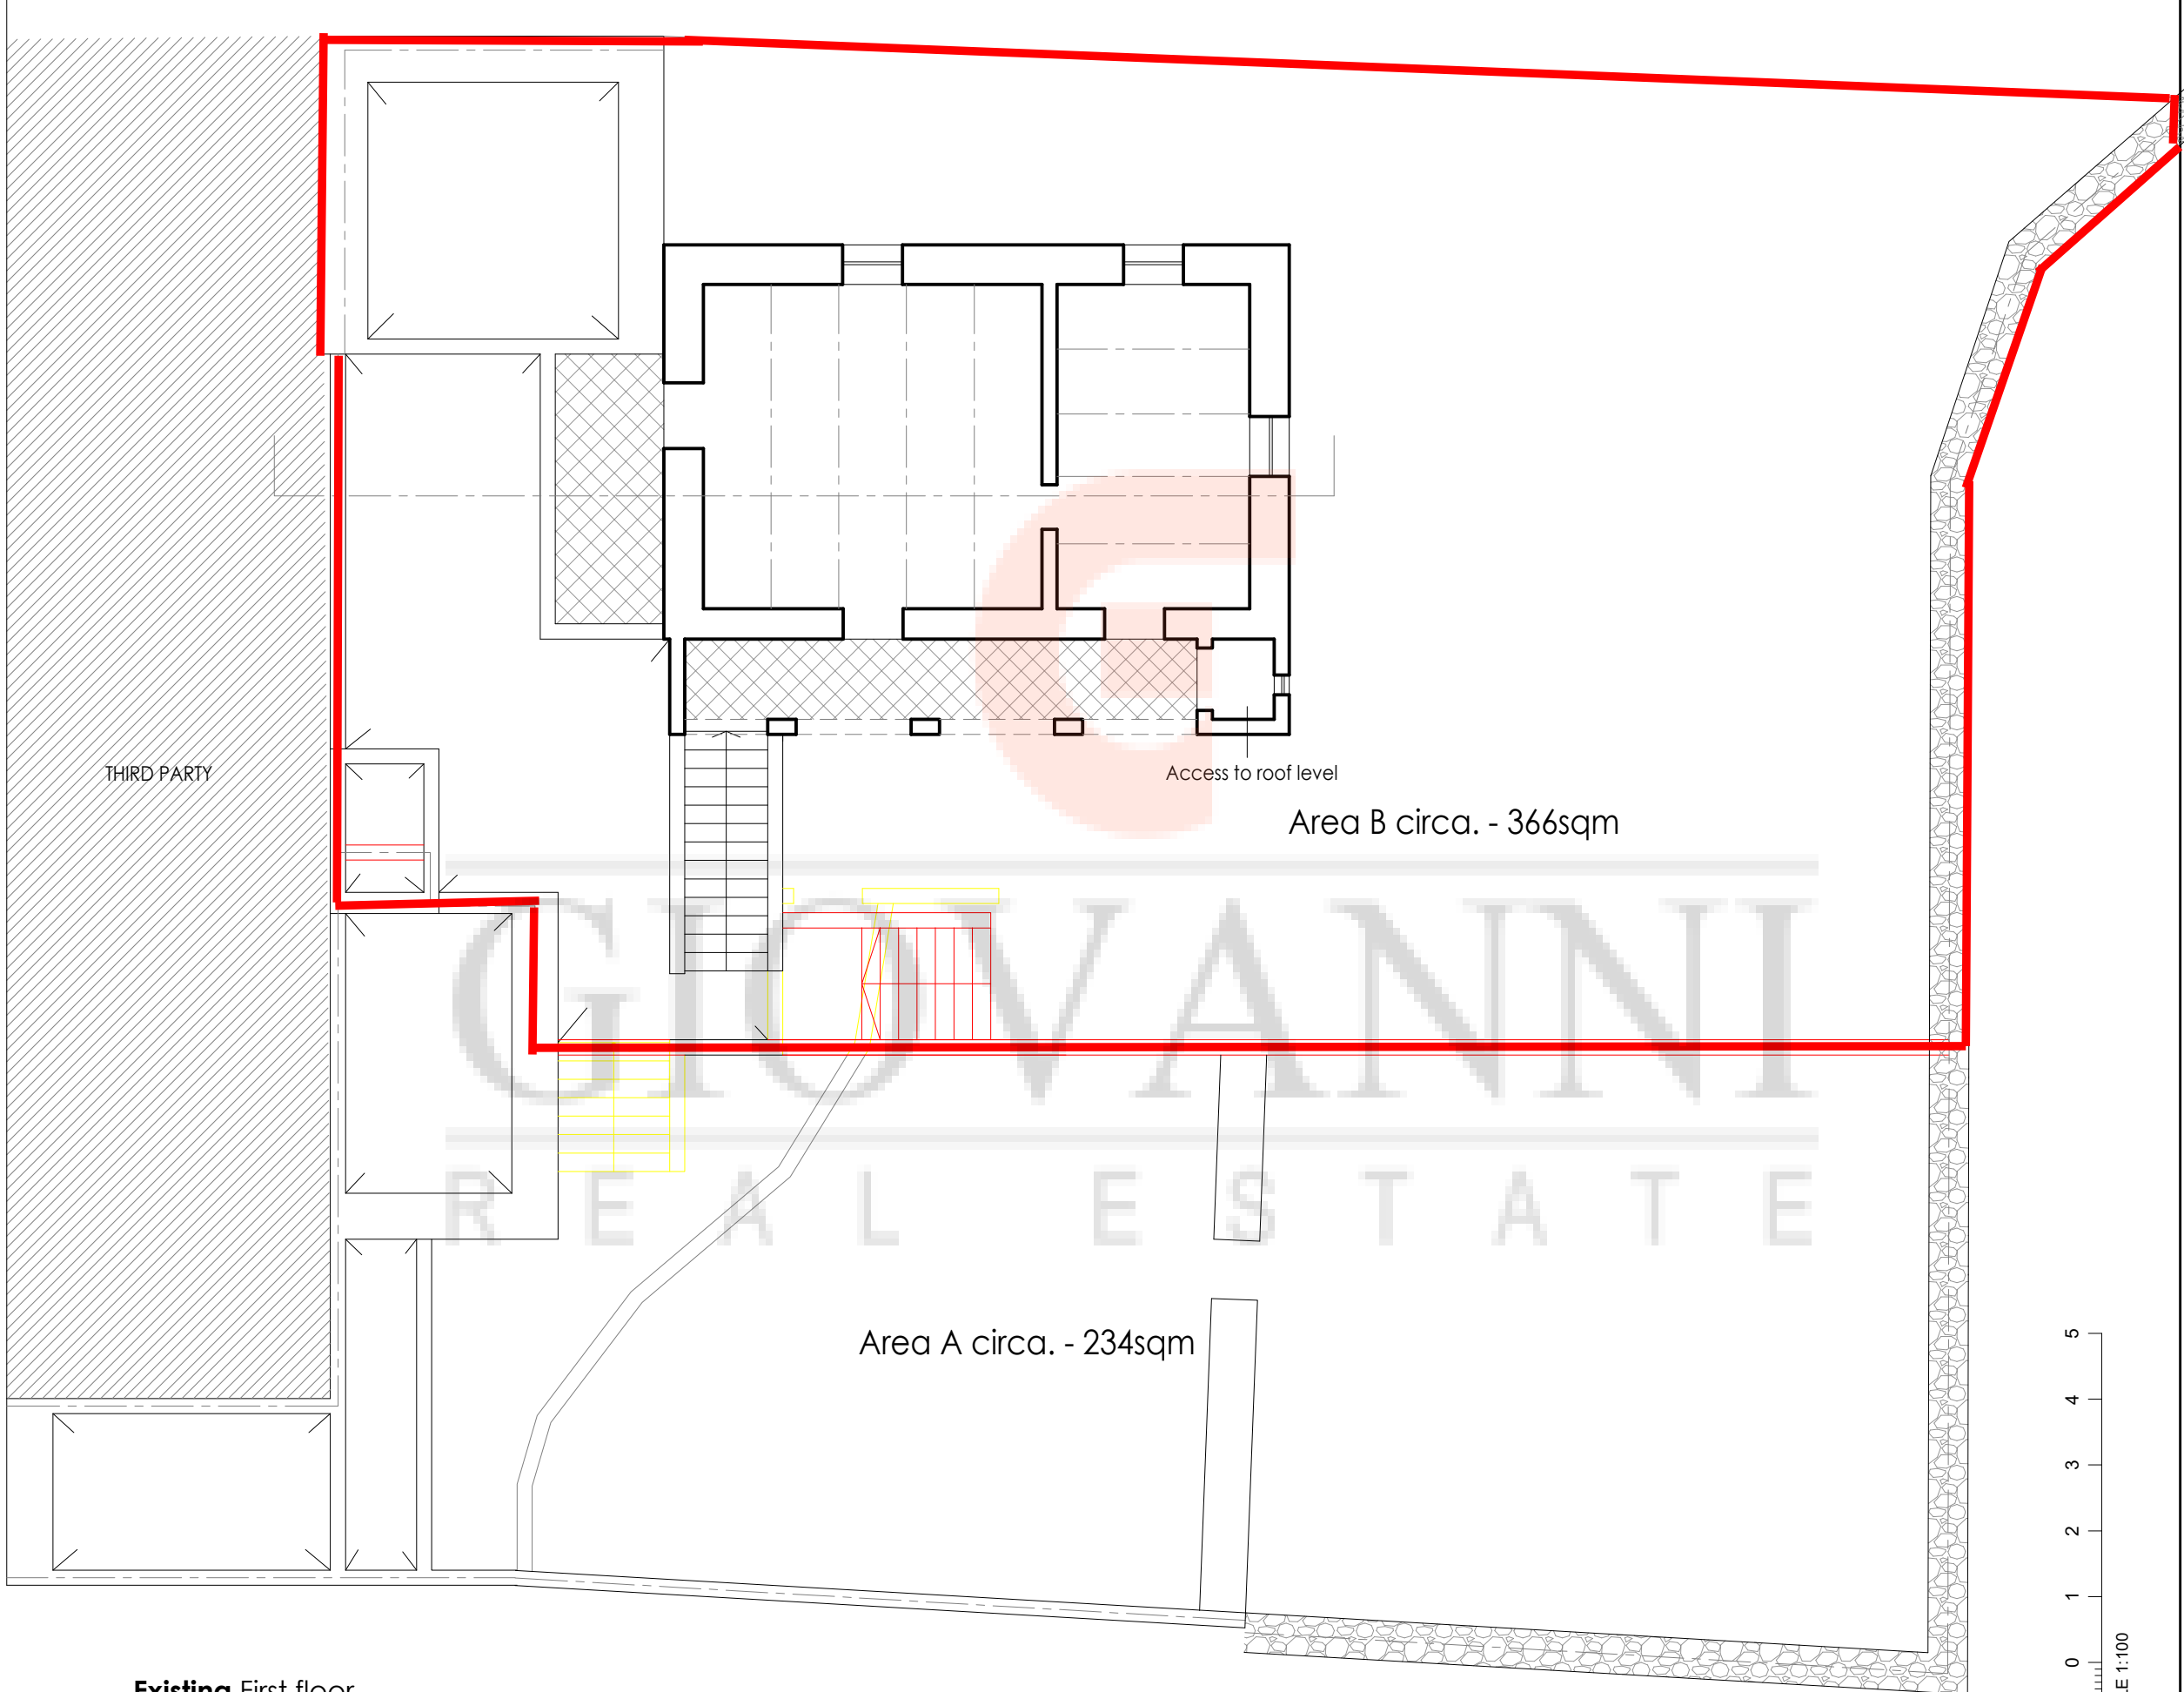



Existing First floor
Scale 1:100

Area A circa. - 234sqm

Area B circa. - 366sqm

Access to roof level

THIRD PARTY

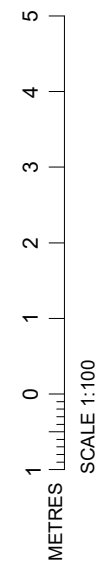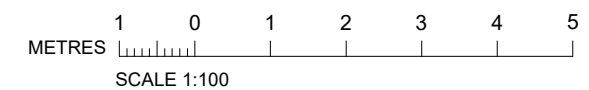

Drawing Title:
FIRST FLOOR