



Ground Floor

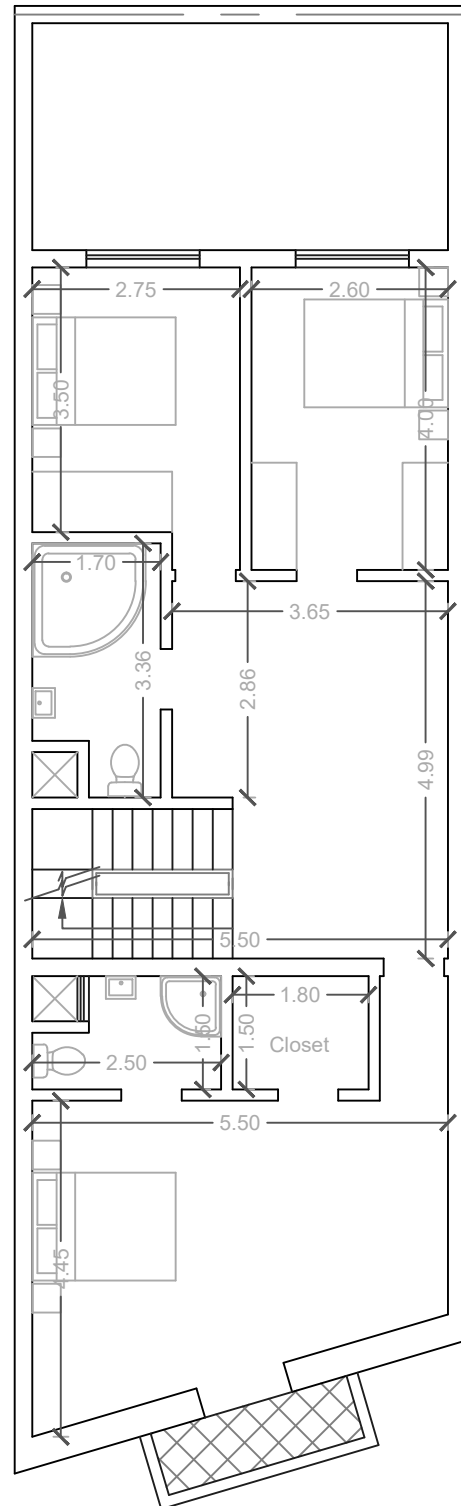

First Floor

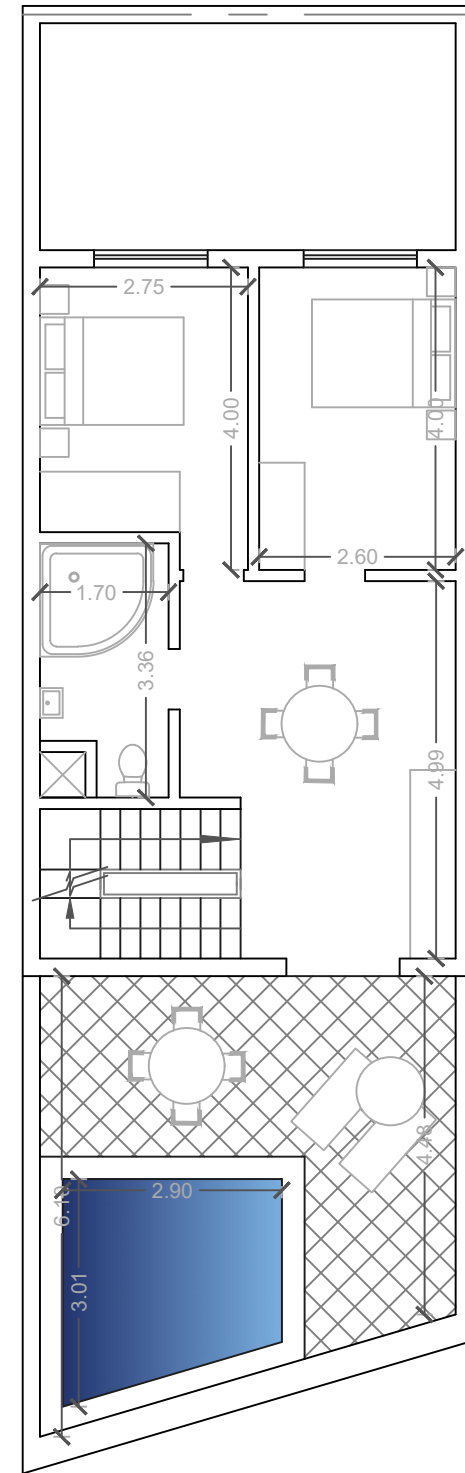

Recceded Floor



SCALE 1 : 100