
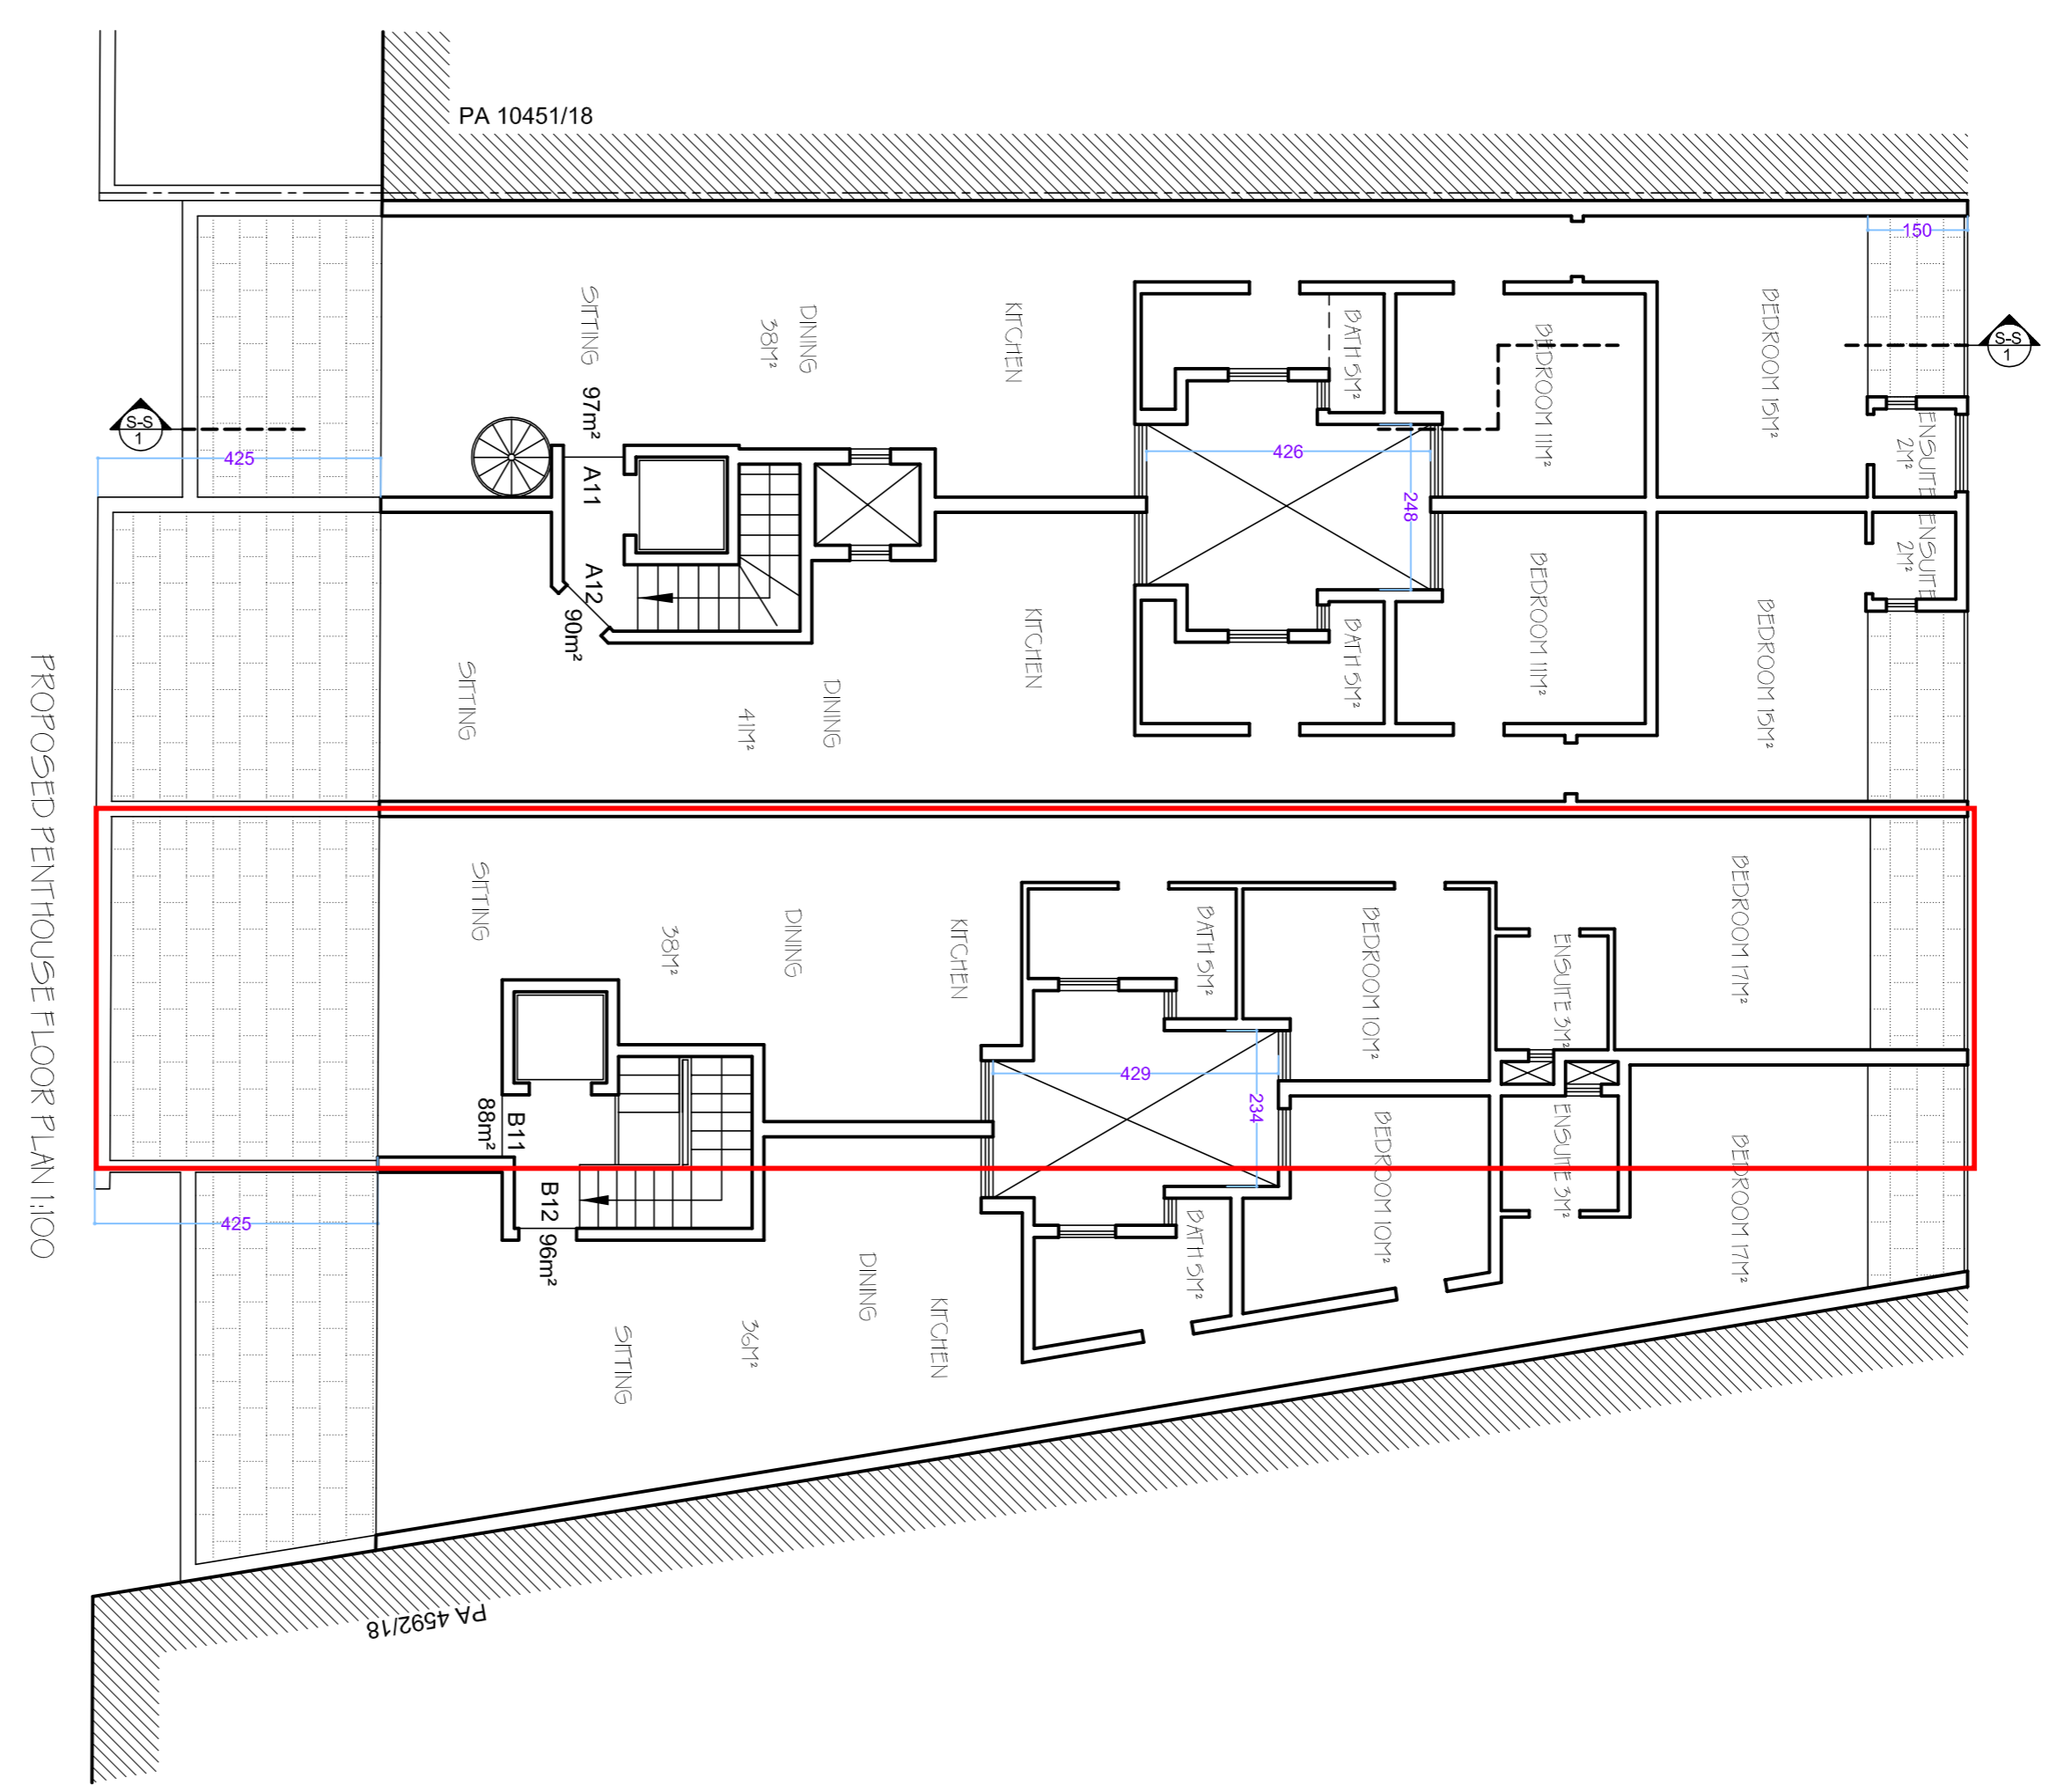
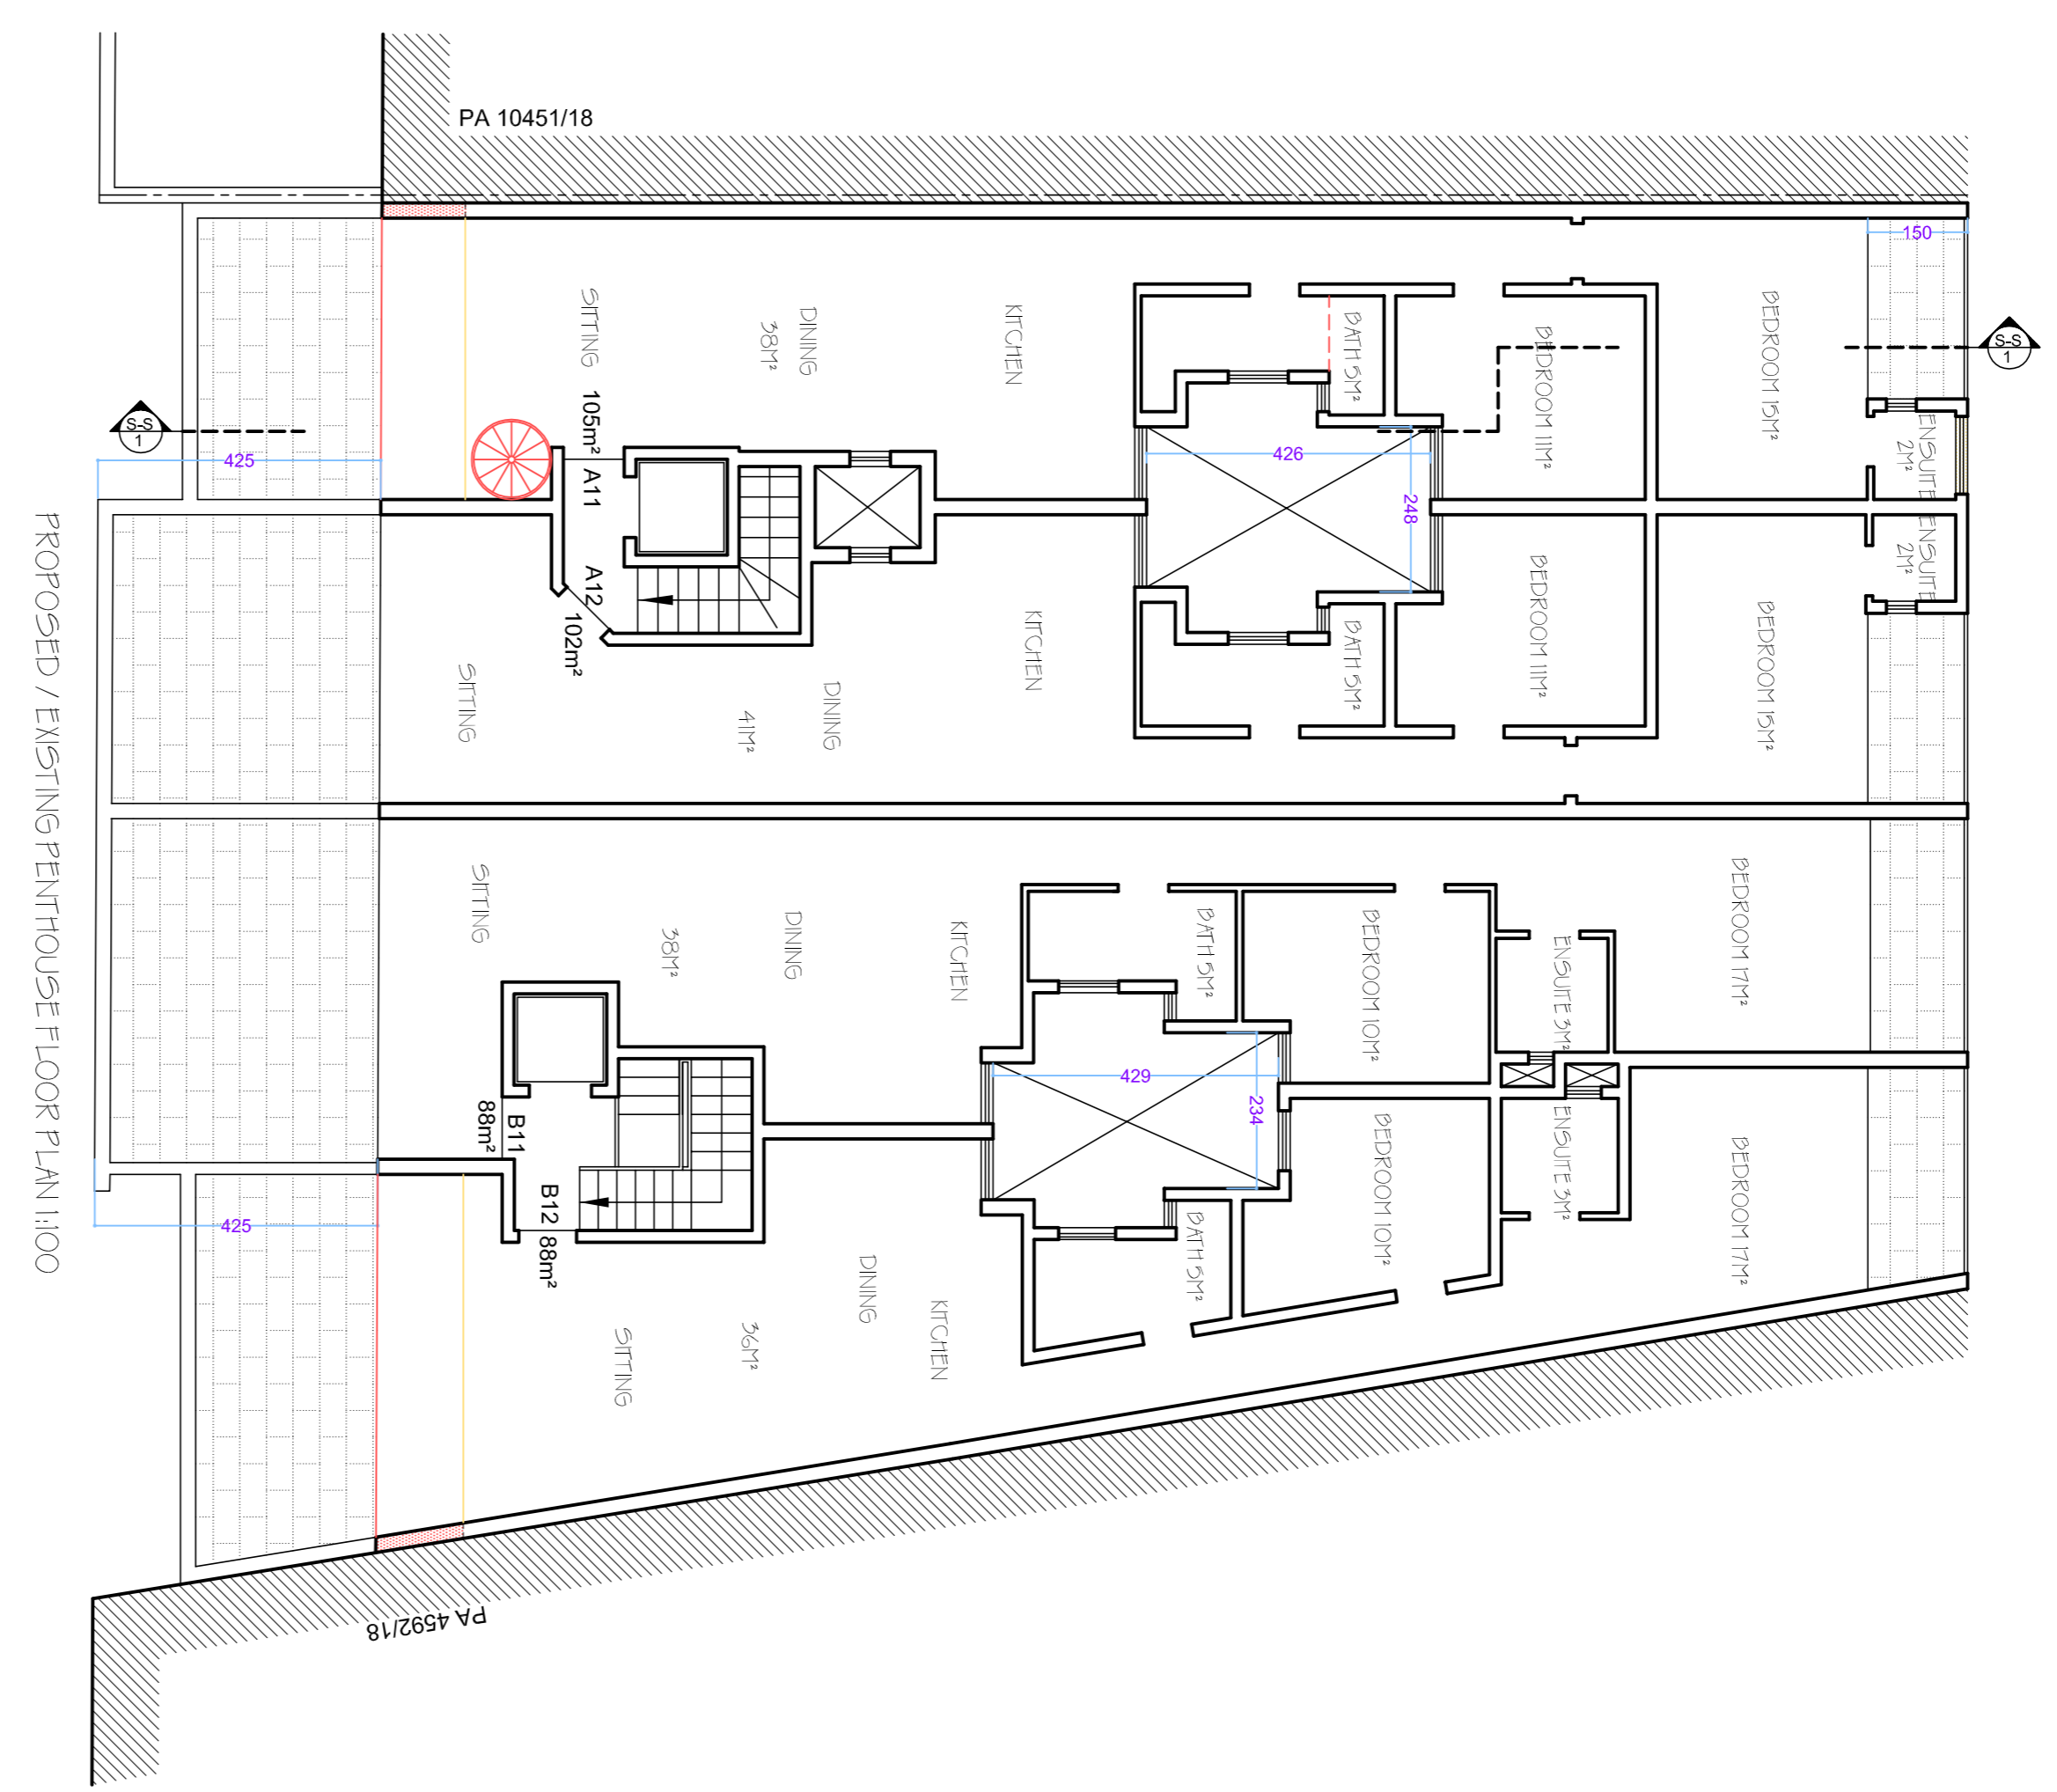


0 1 2 3 4 5m Metric scale 1:50

0 1 2 3 4 5m

10m Metric scale 1:100

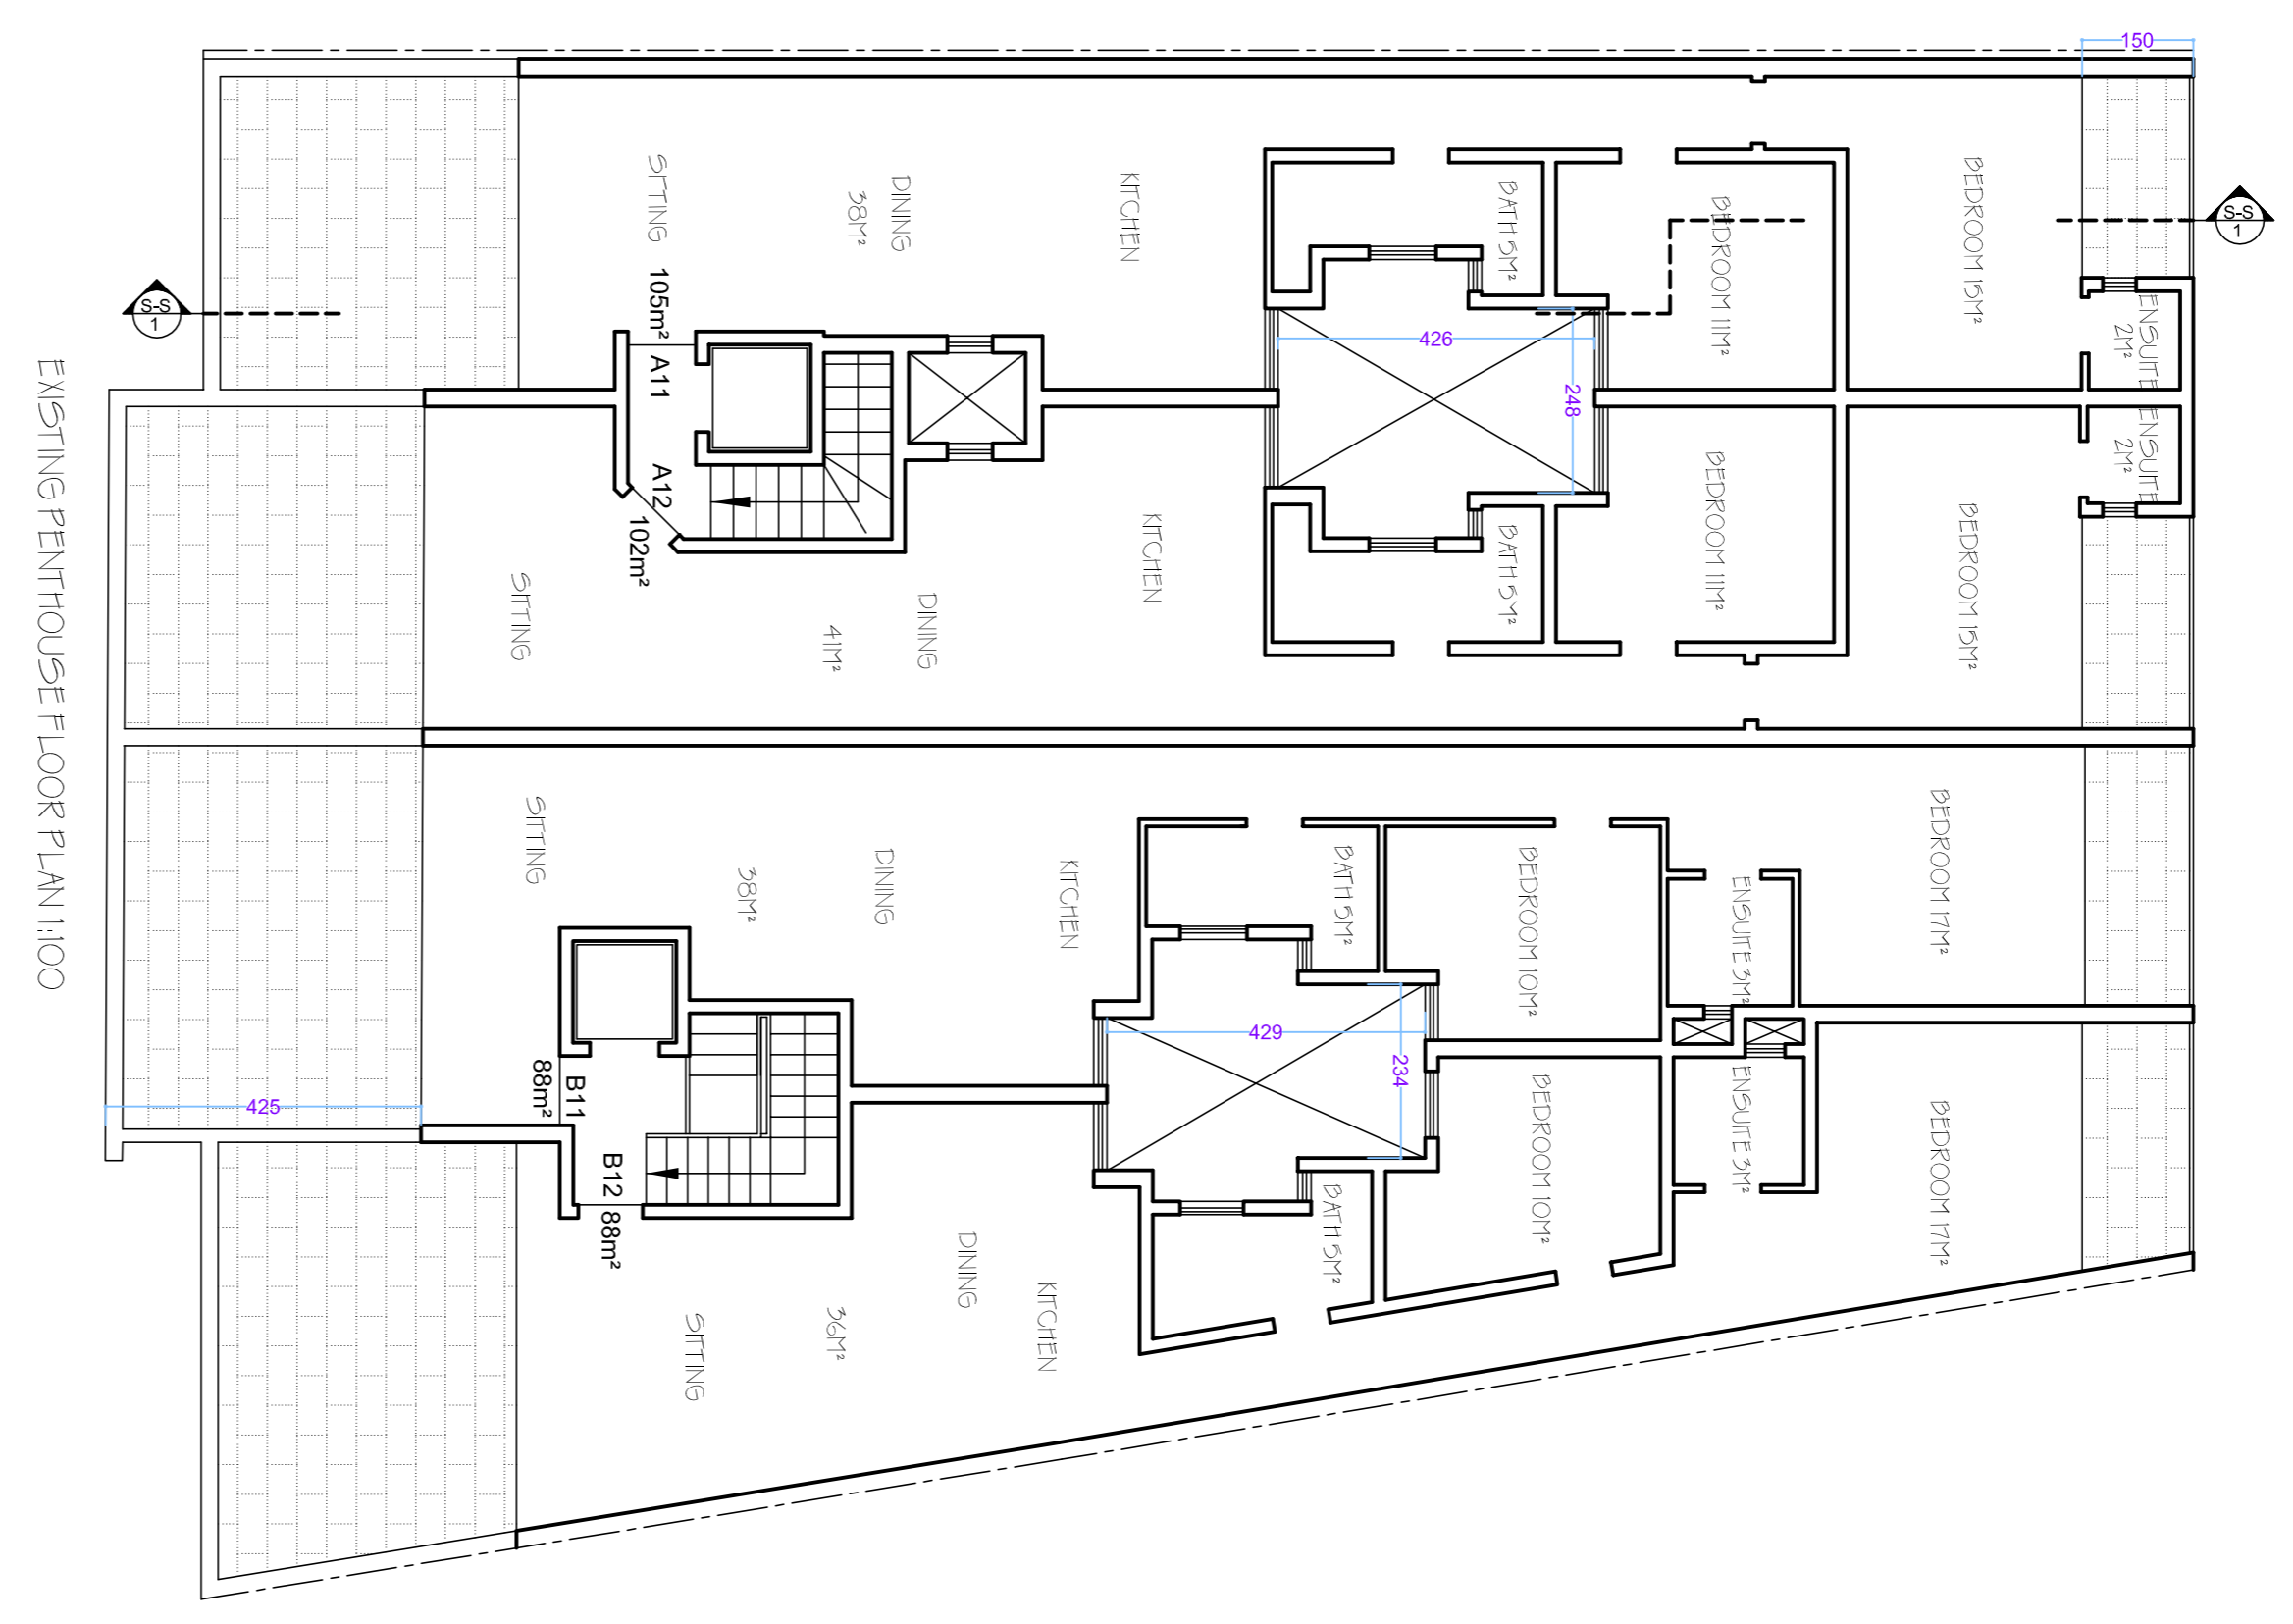

DZ LINE

DZ LINE

DZ LINE