











Crystal Court
Proposed Ground Flr Plan

Scale 1:100

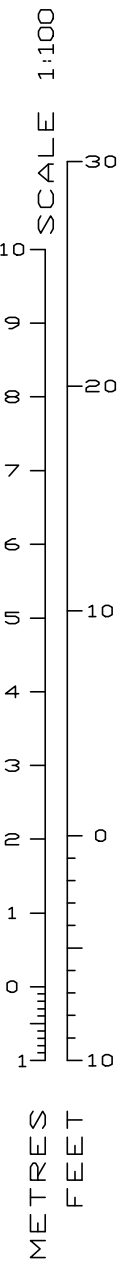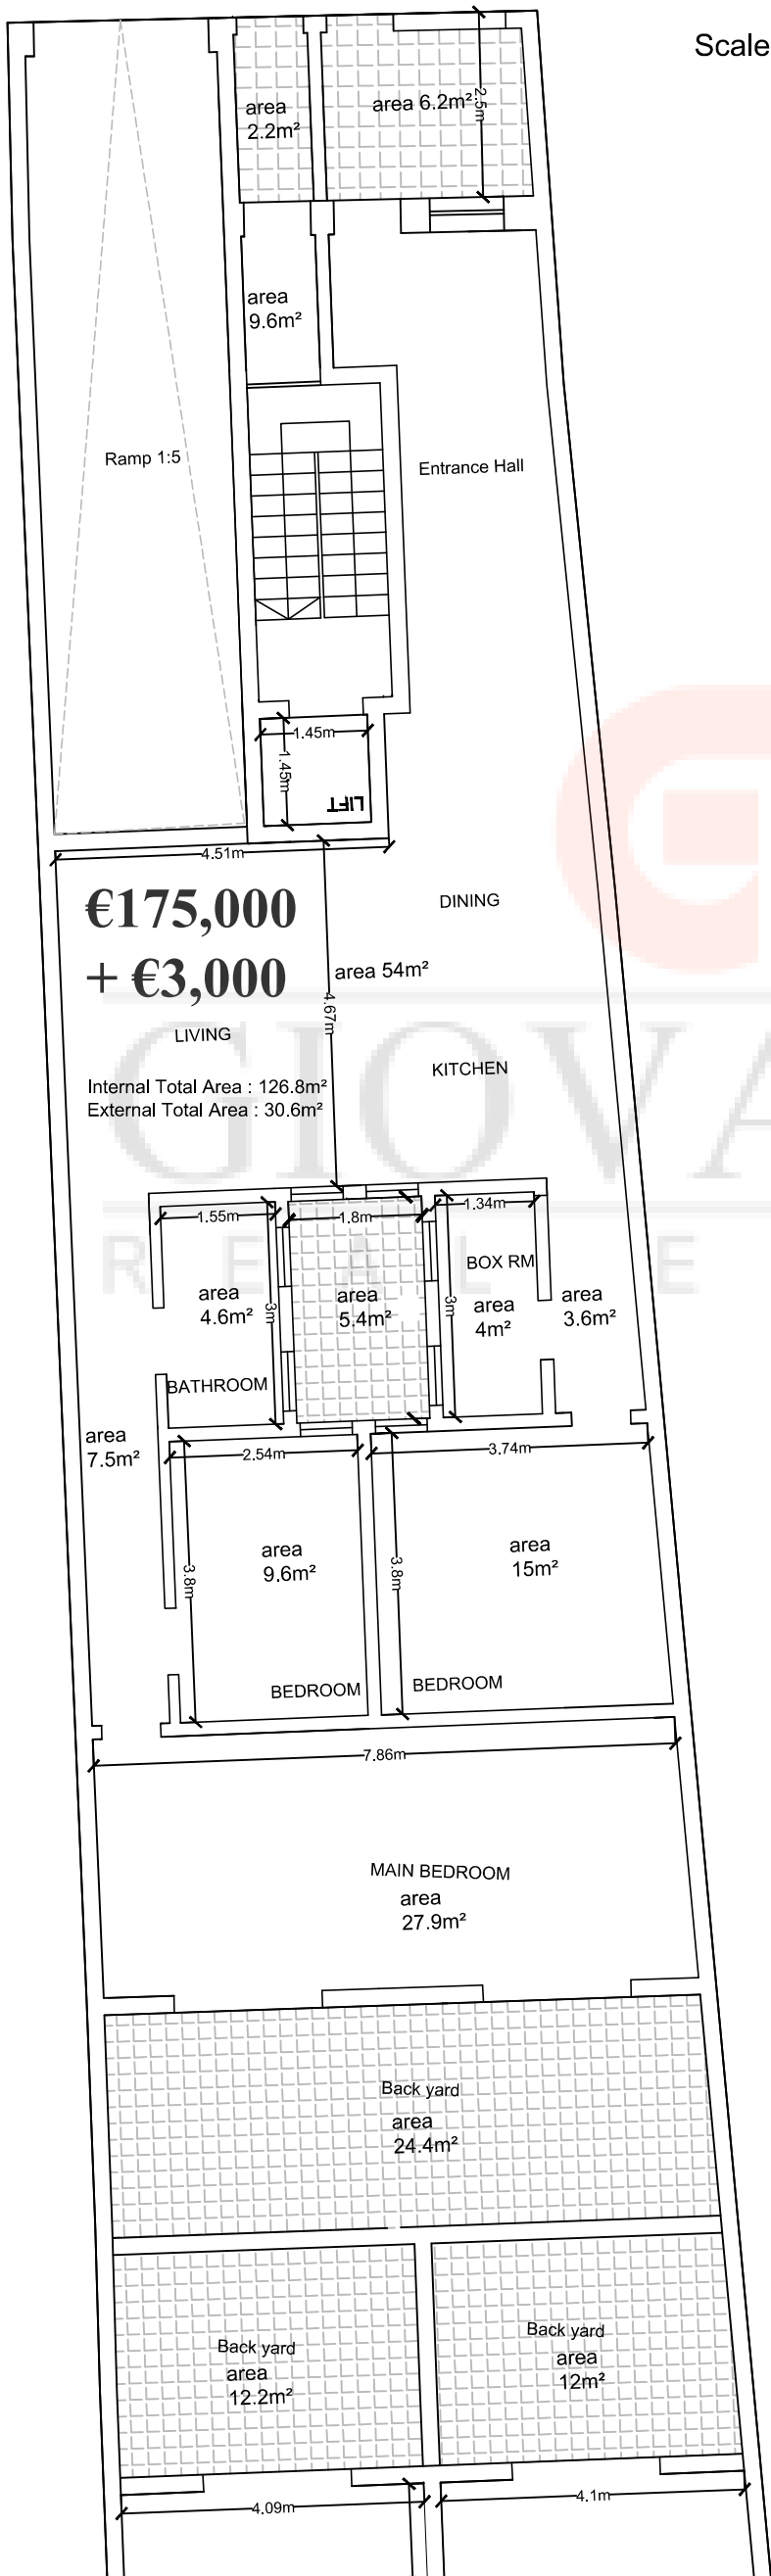



Crystal Court
Proposed First Flr Plan

Scale 1:100

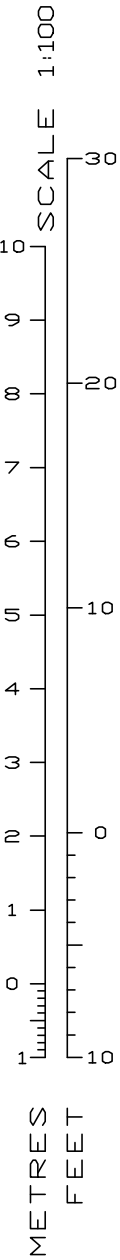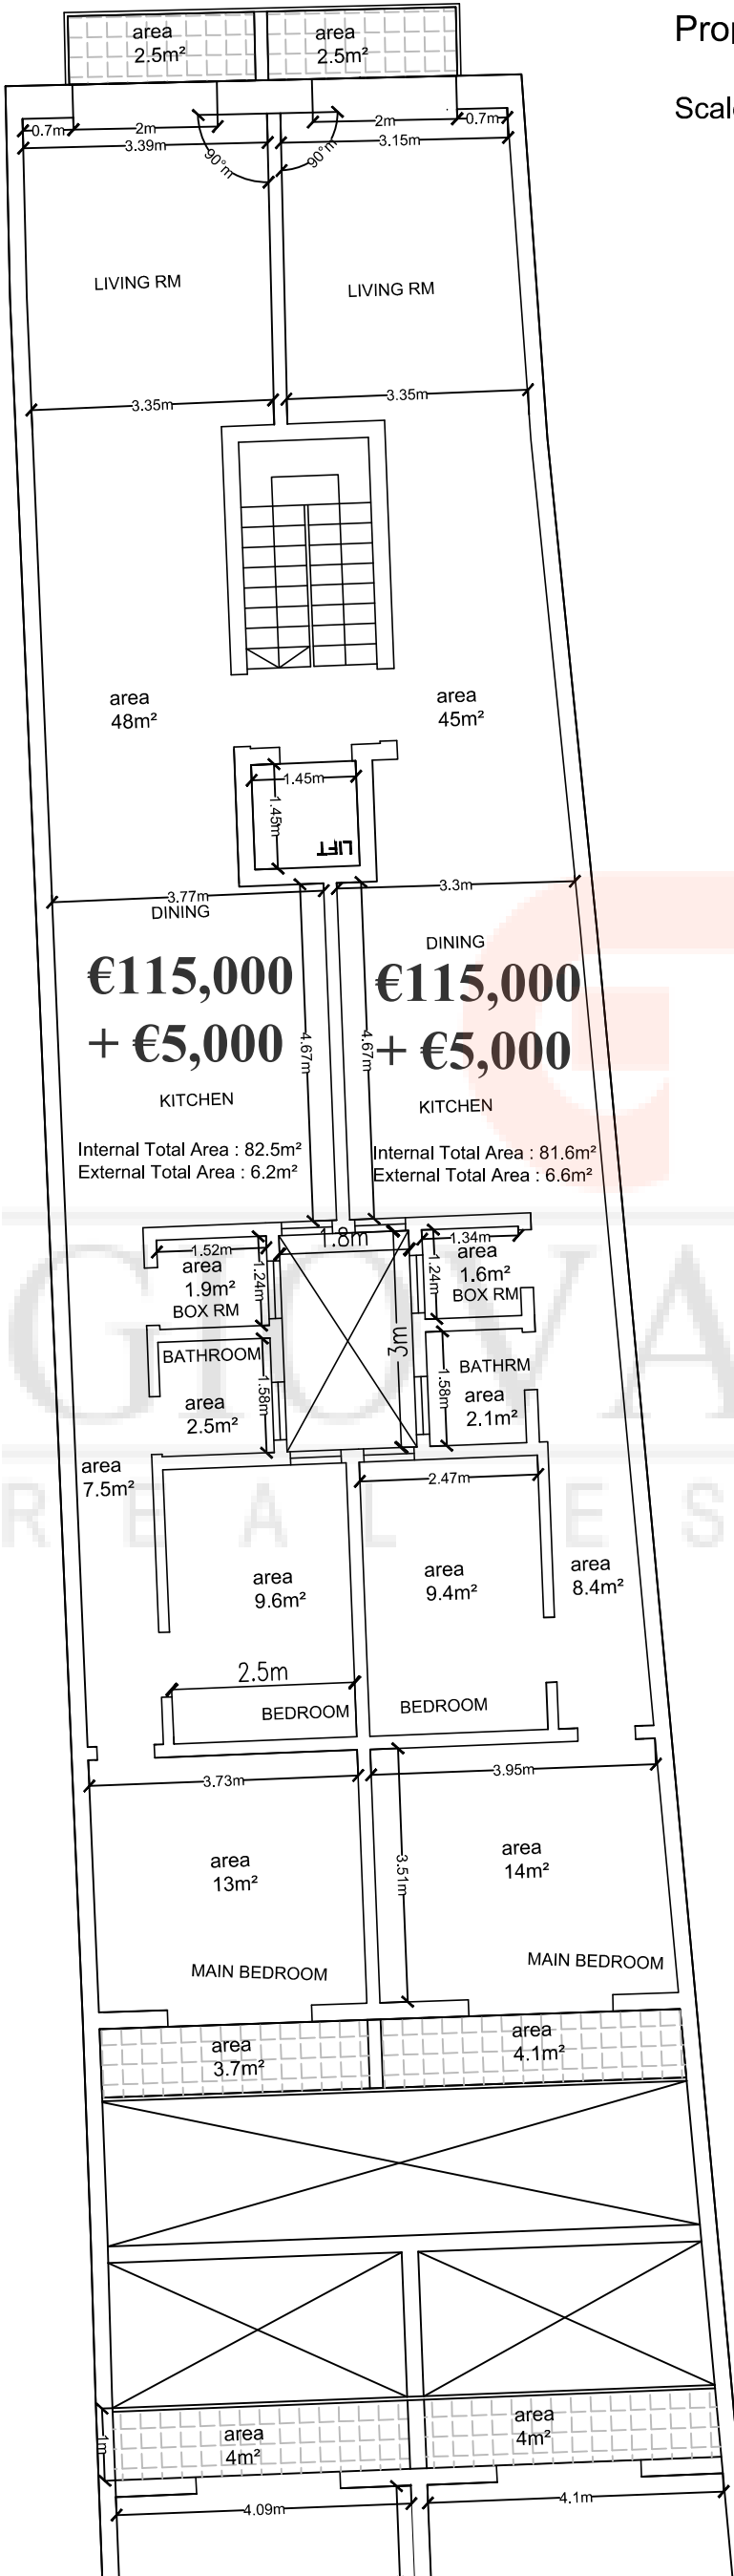



Crystal Court
Proposed Second Flr Plan

Scale 1:100

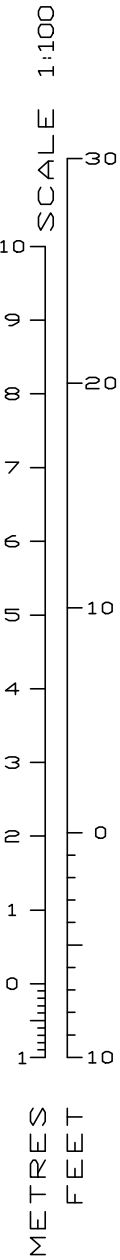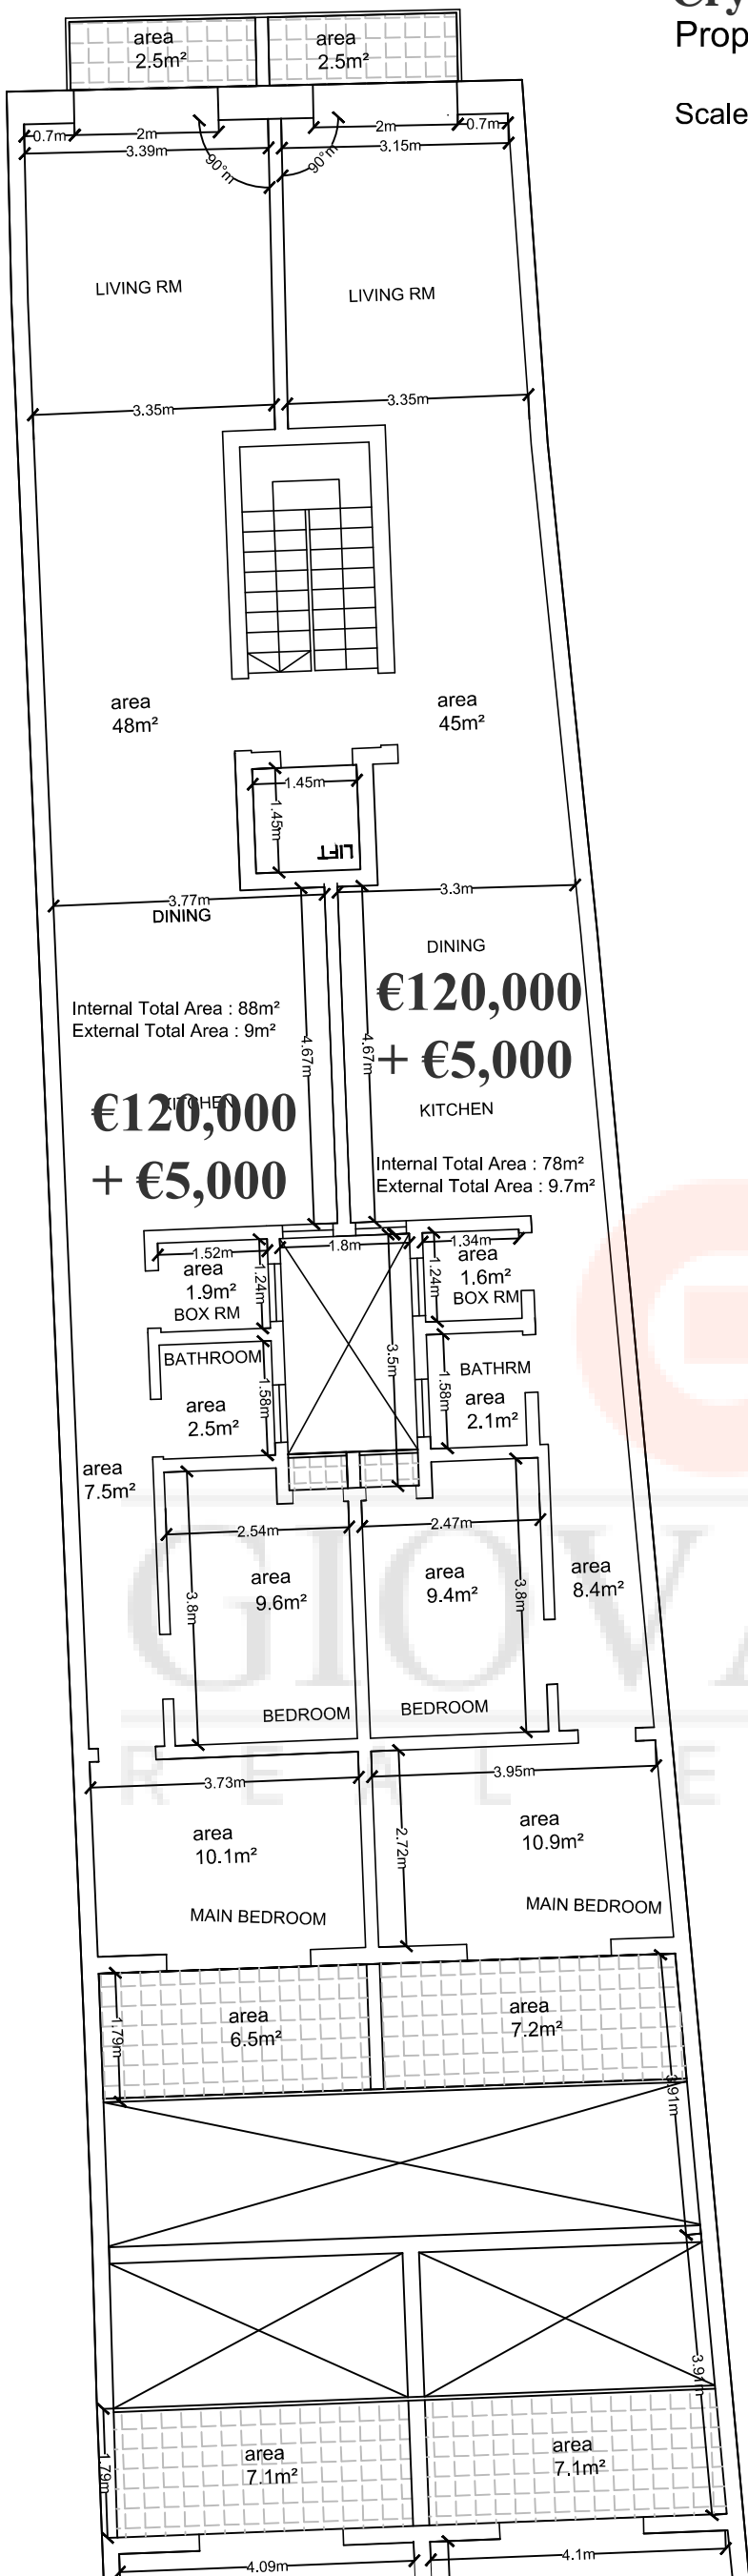



Crystal Court
Proposed Third Flr Plan

Scale 1:100

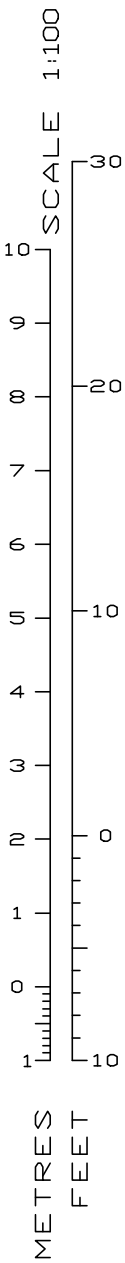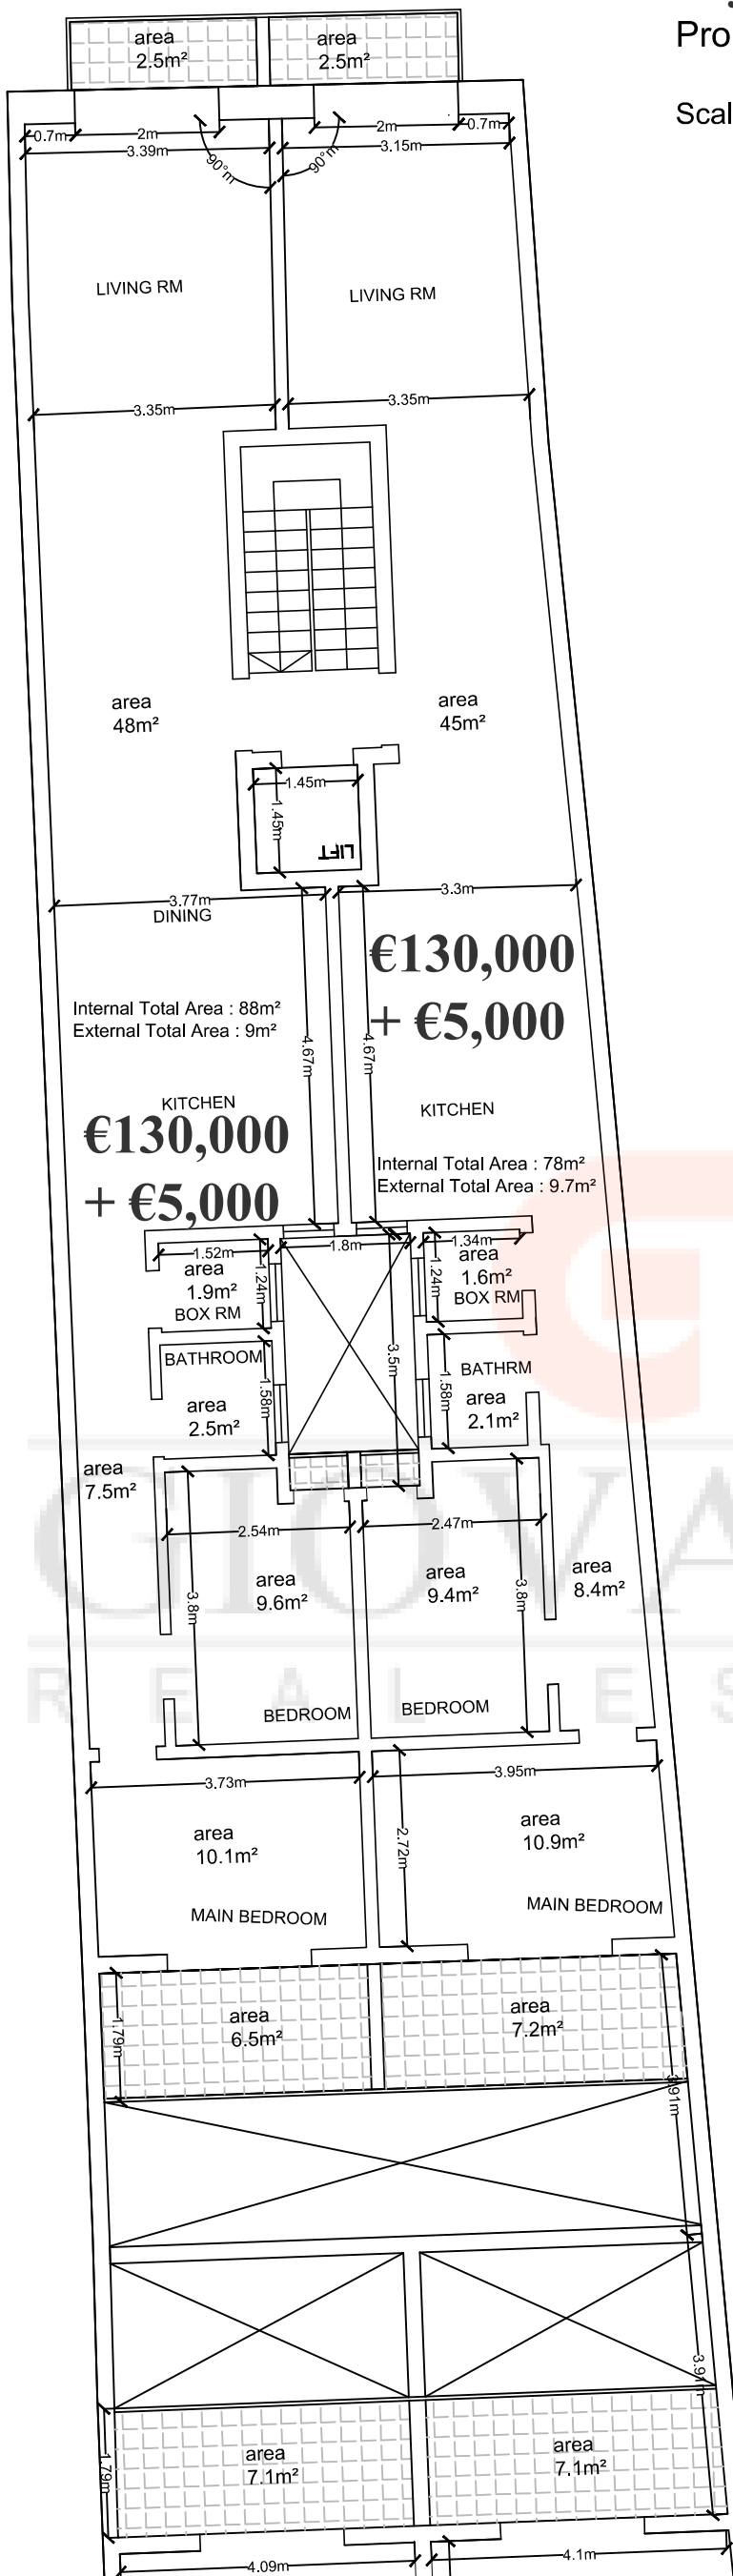



Crystal Court
Proposed Fourth Flr Plan

Scale 1:100

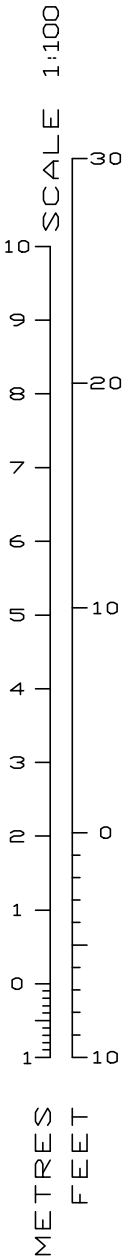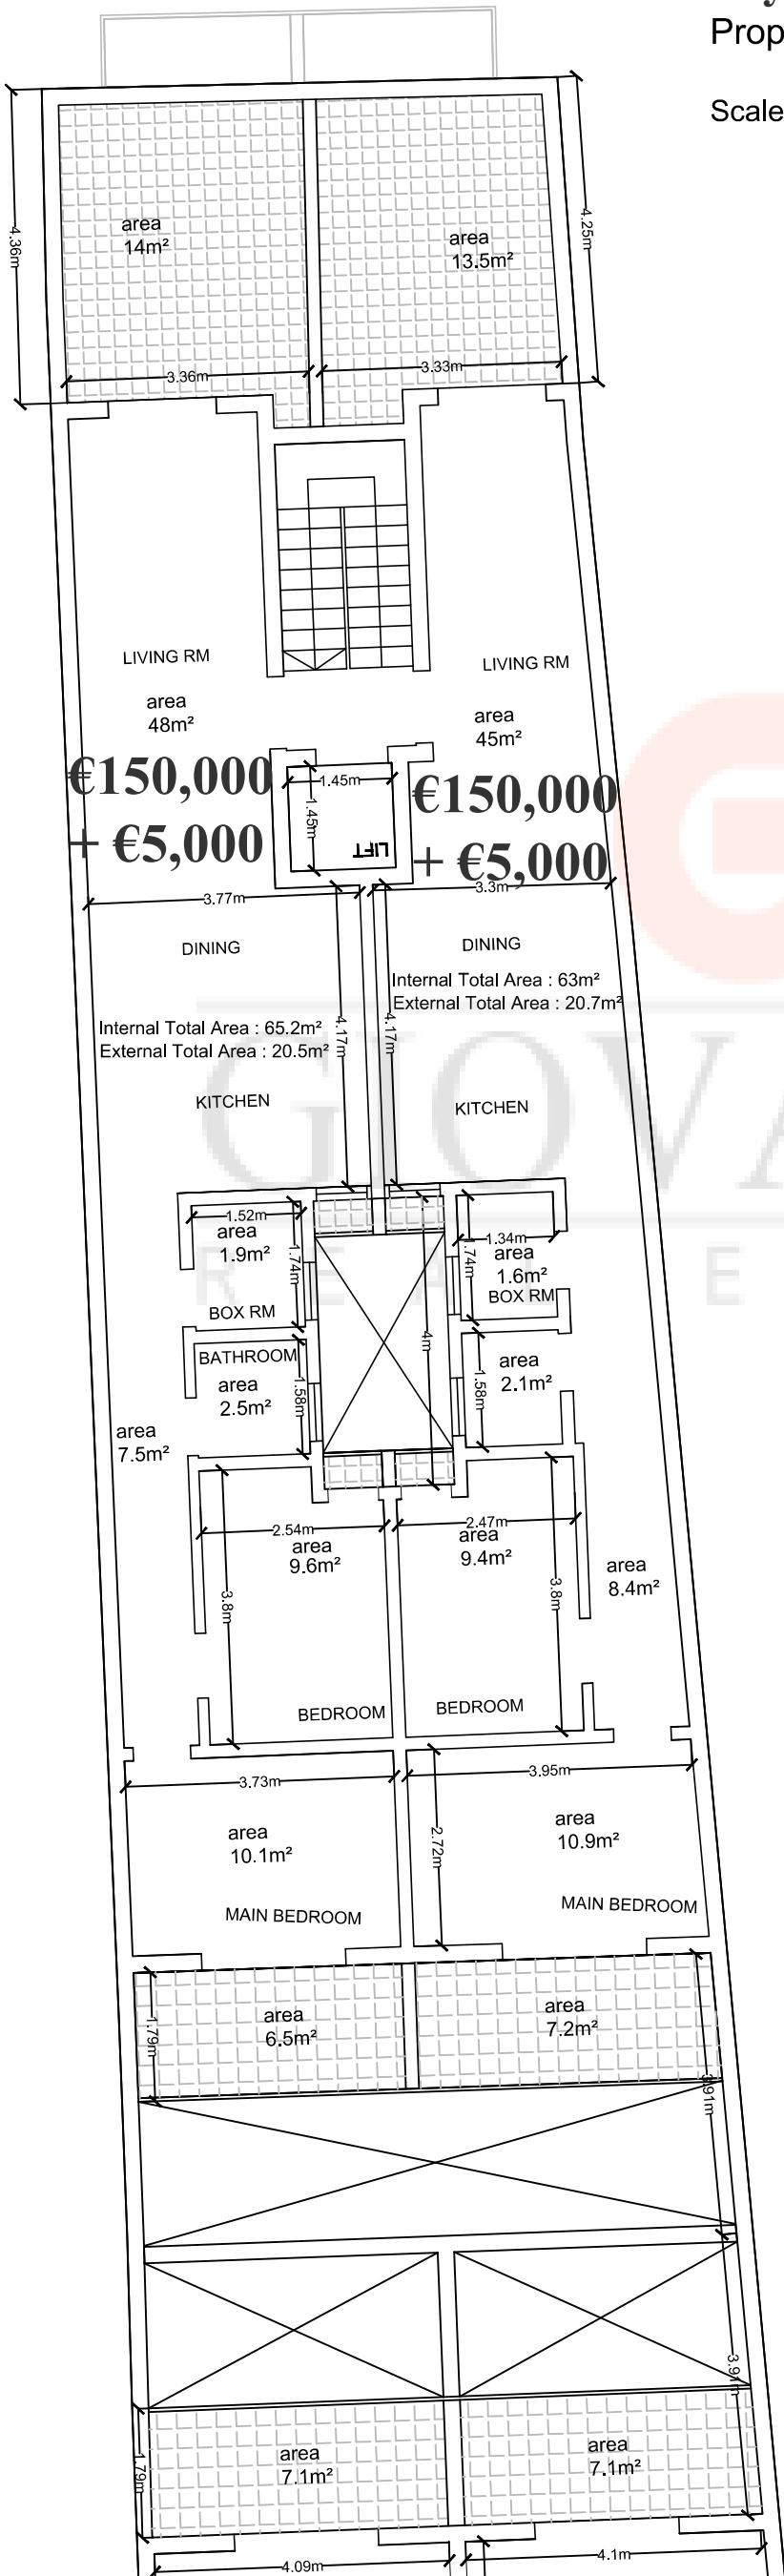


Crystal Court
Proposed Basement Plan



Scale 1:100

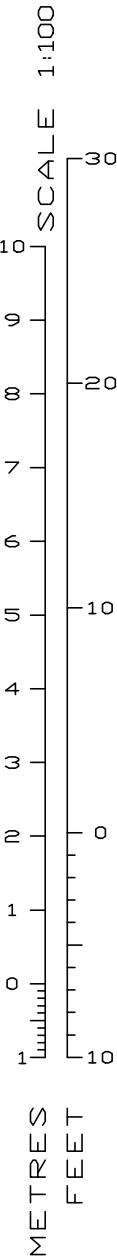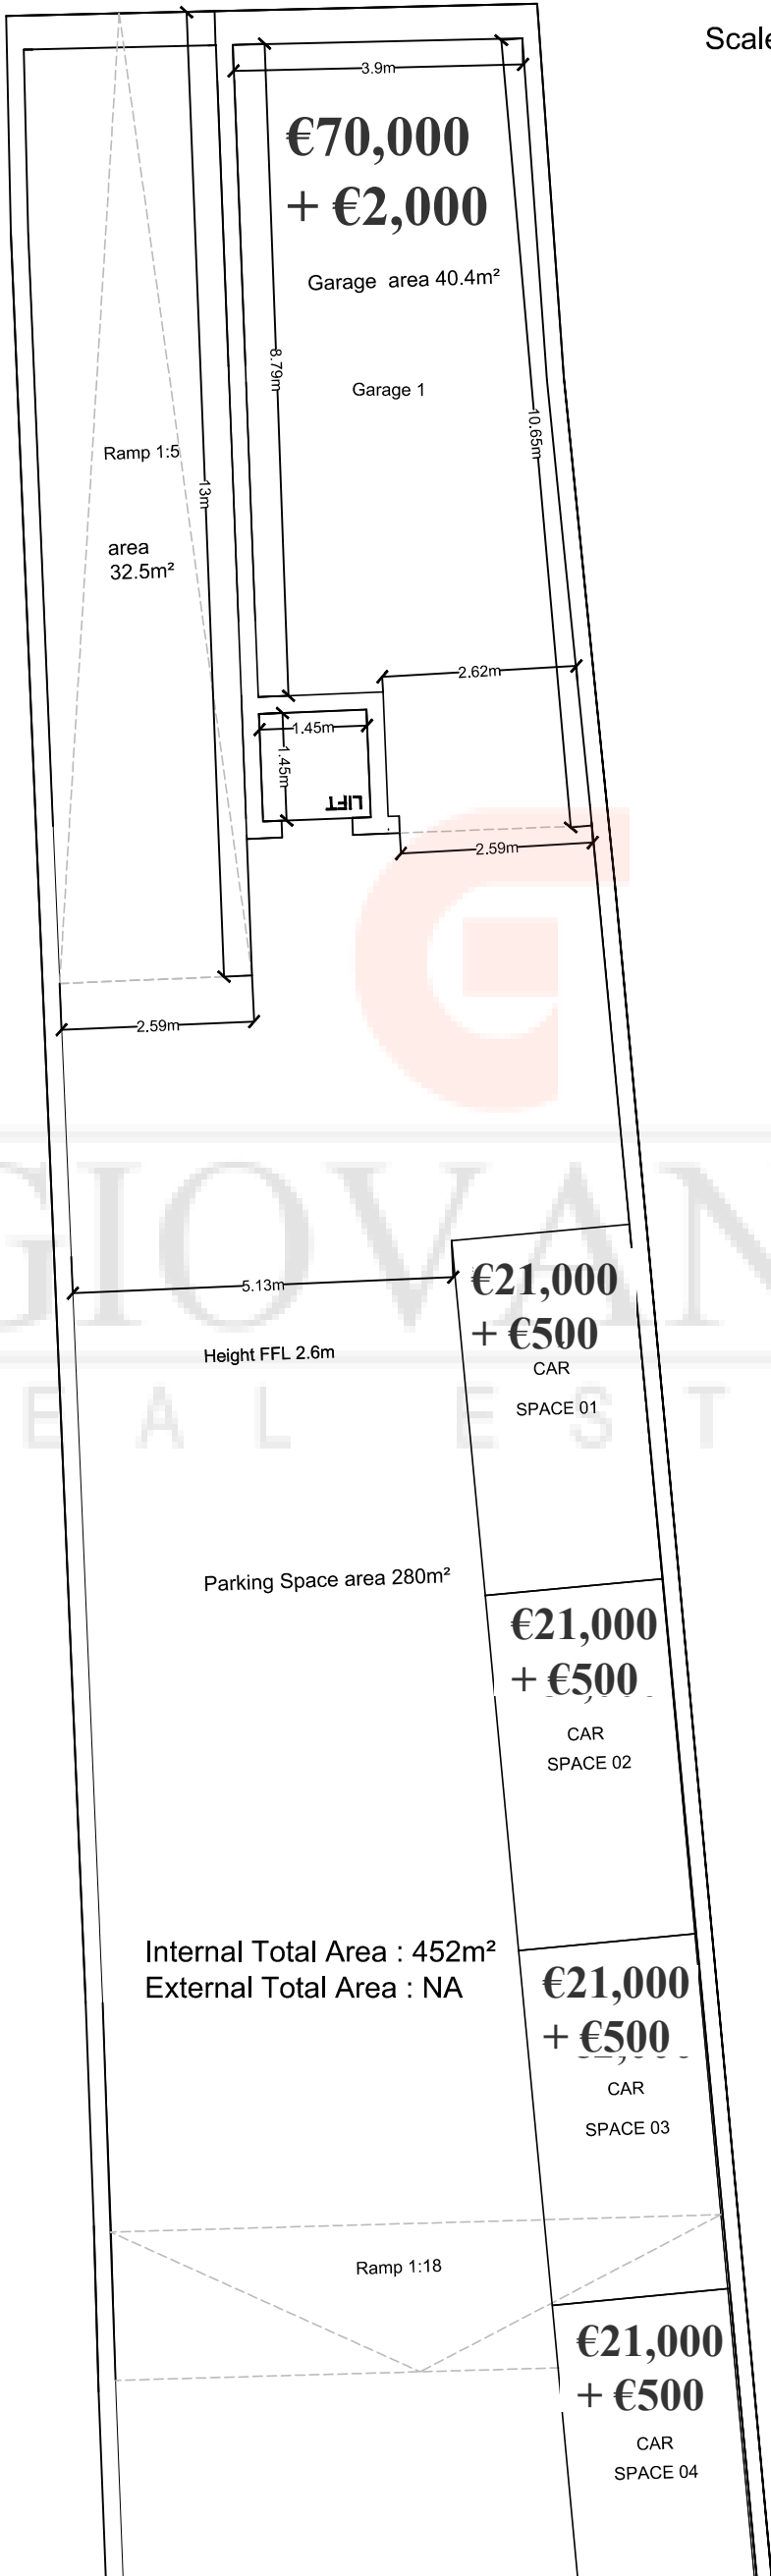




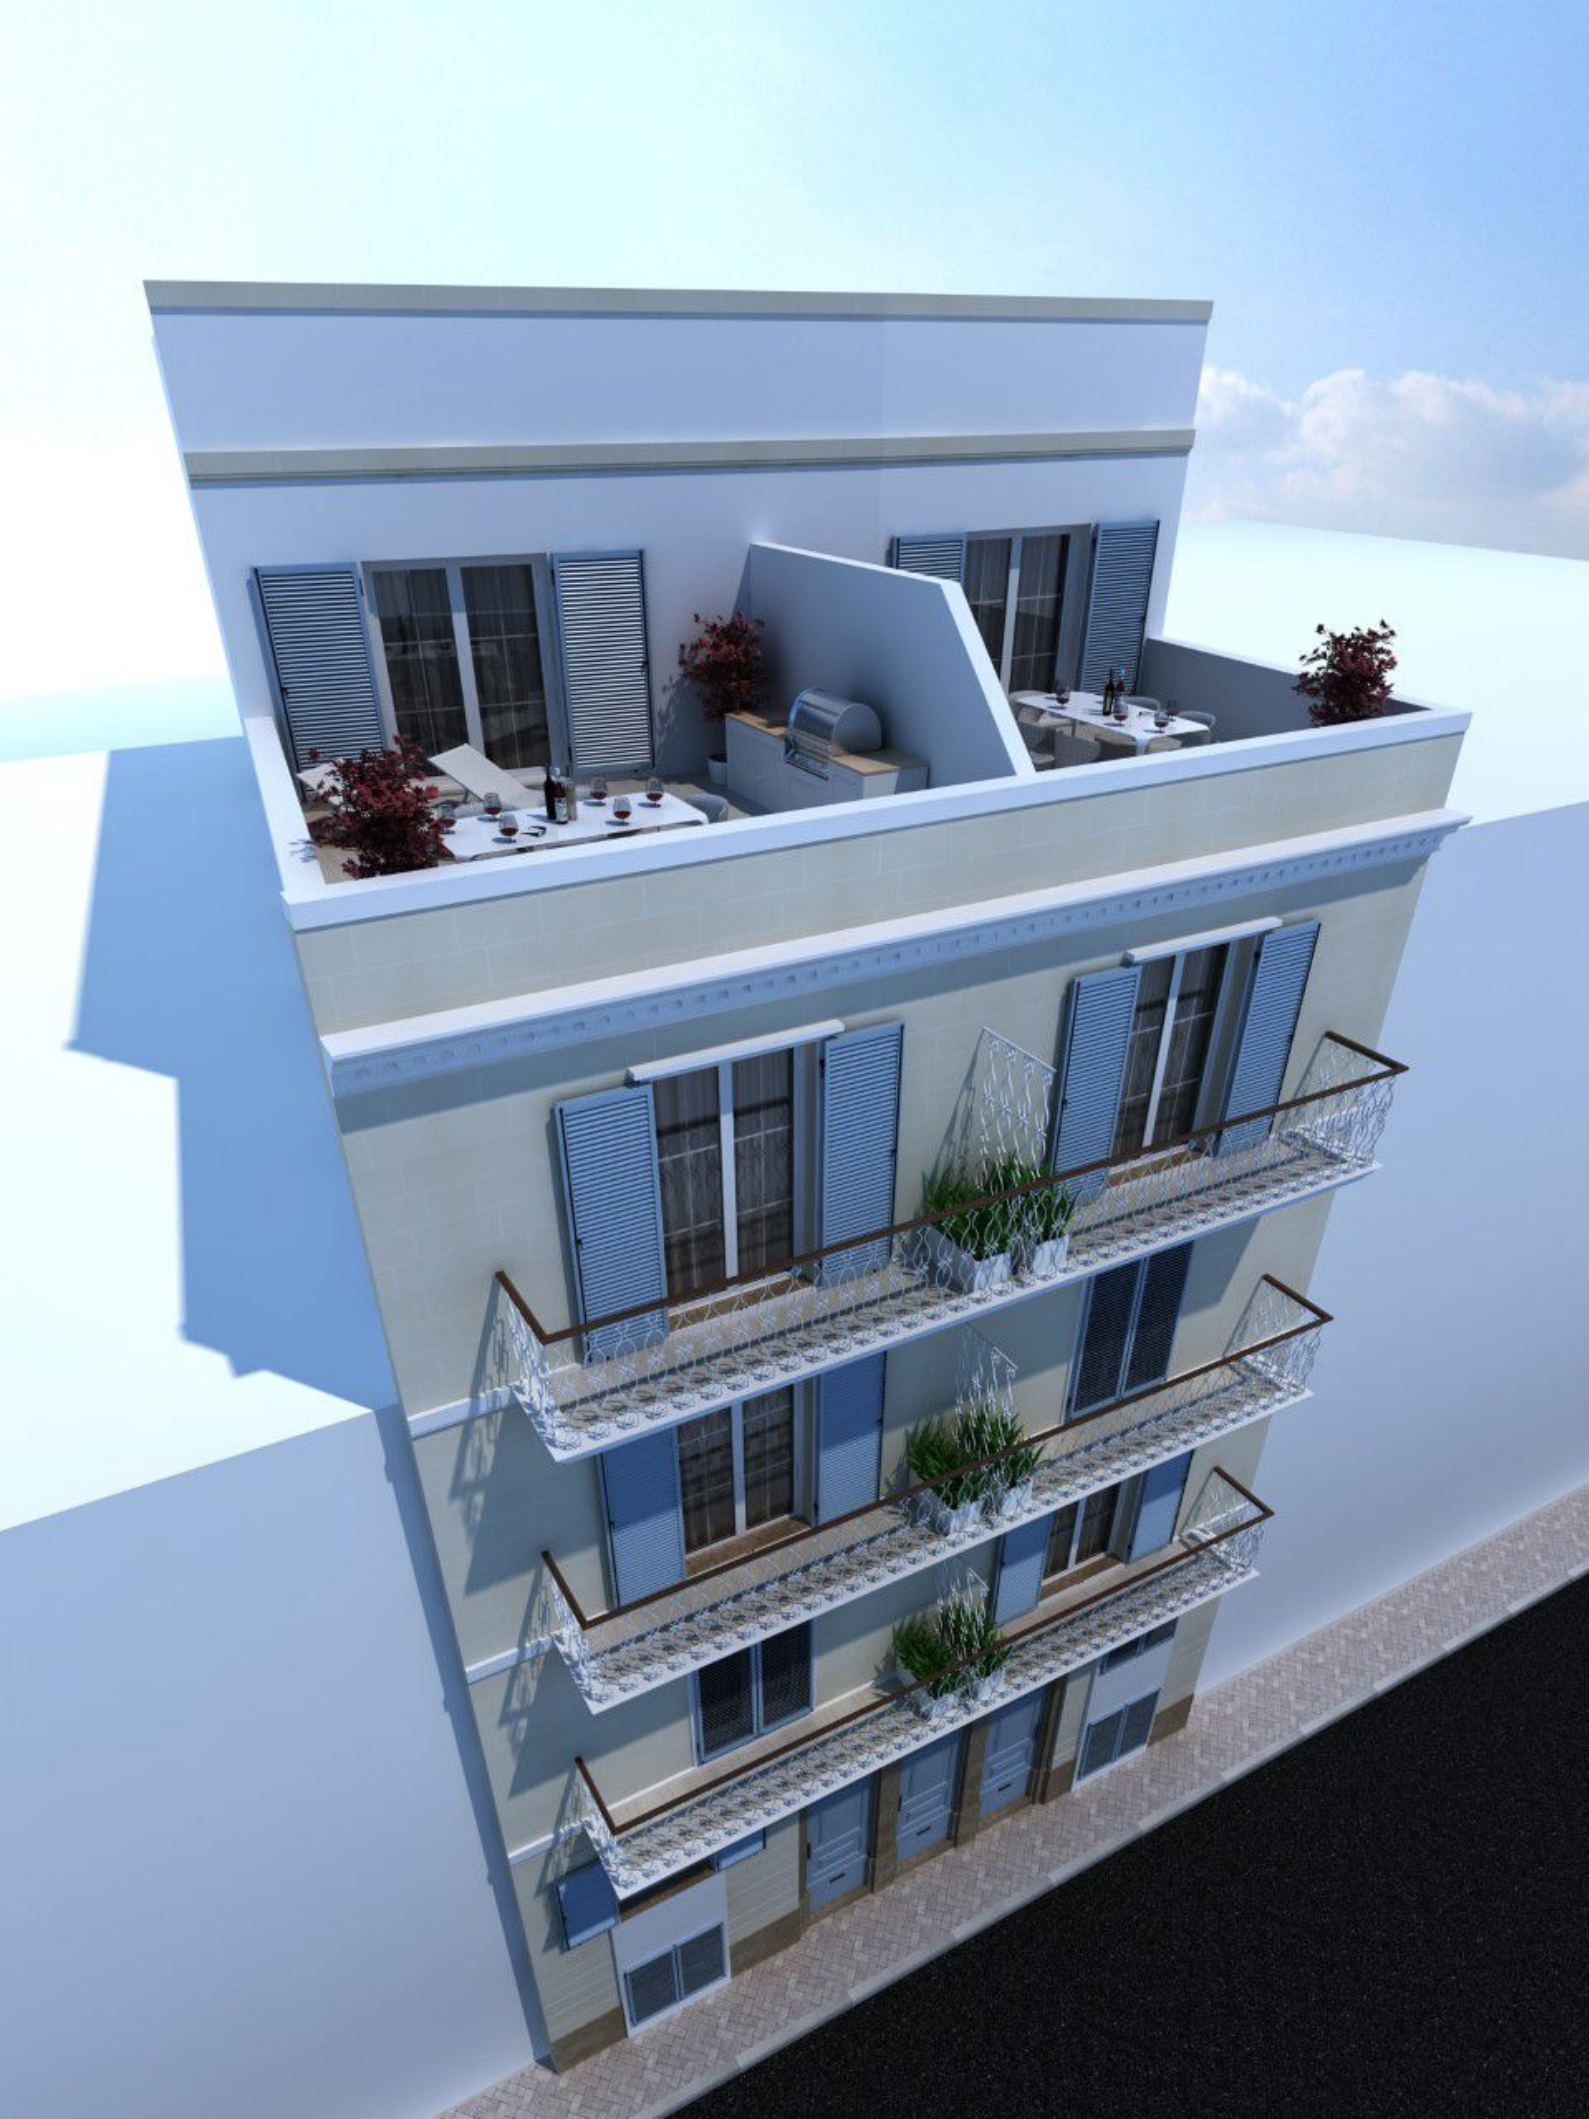




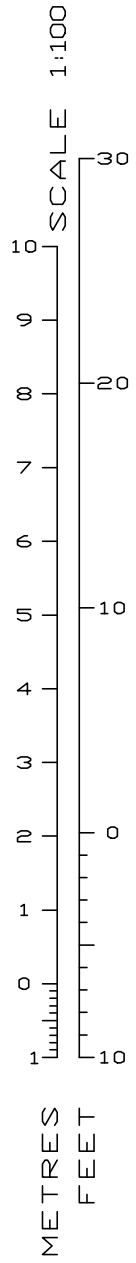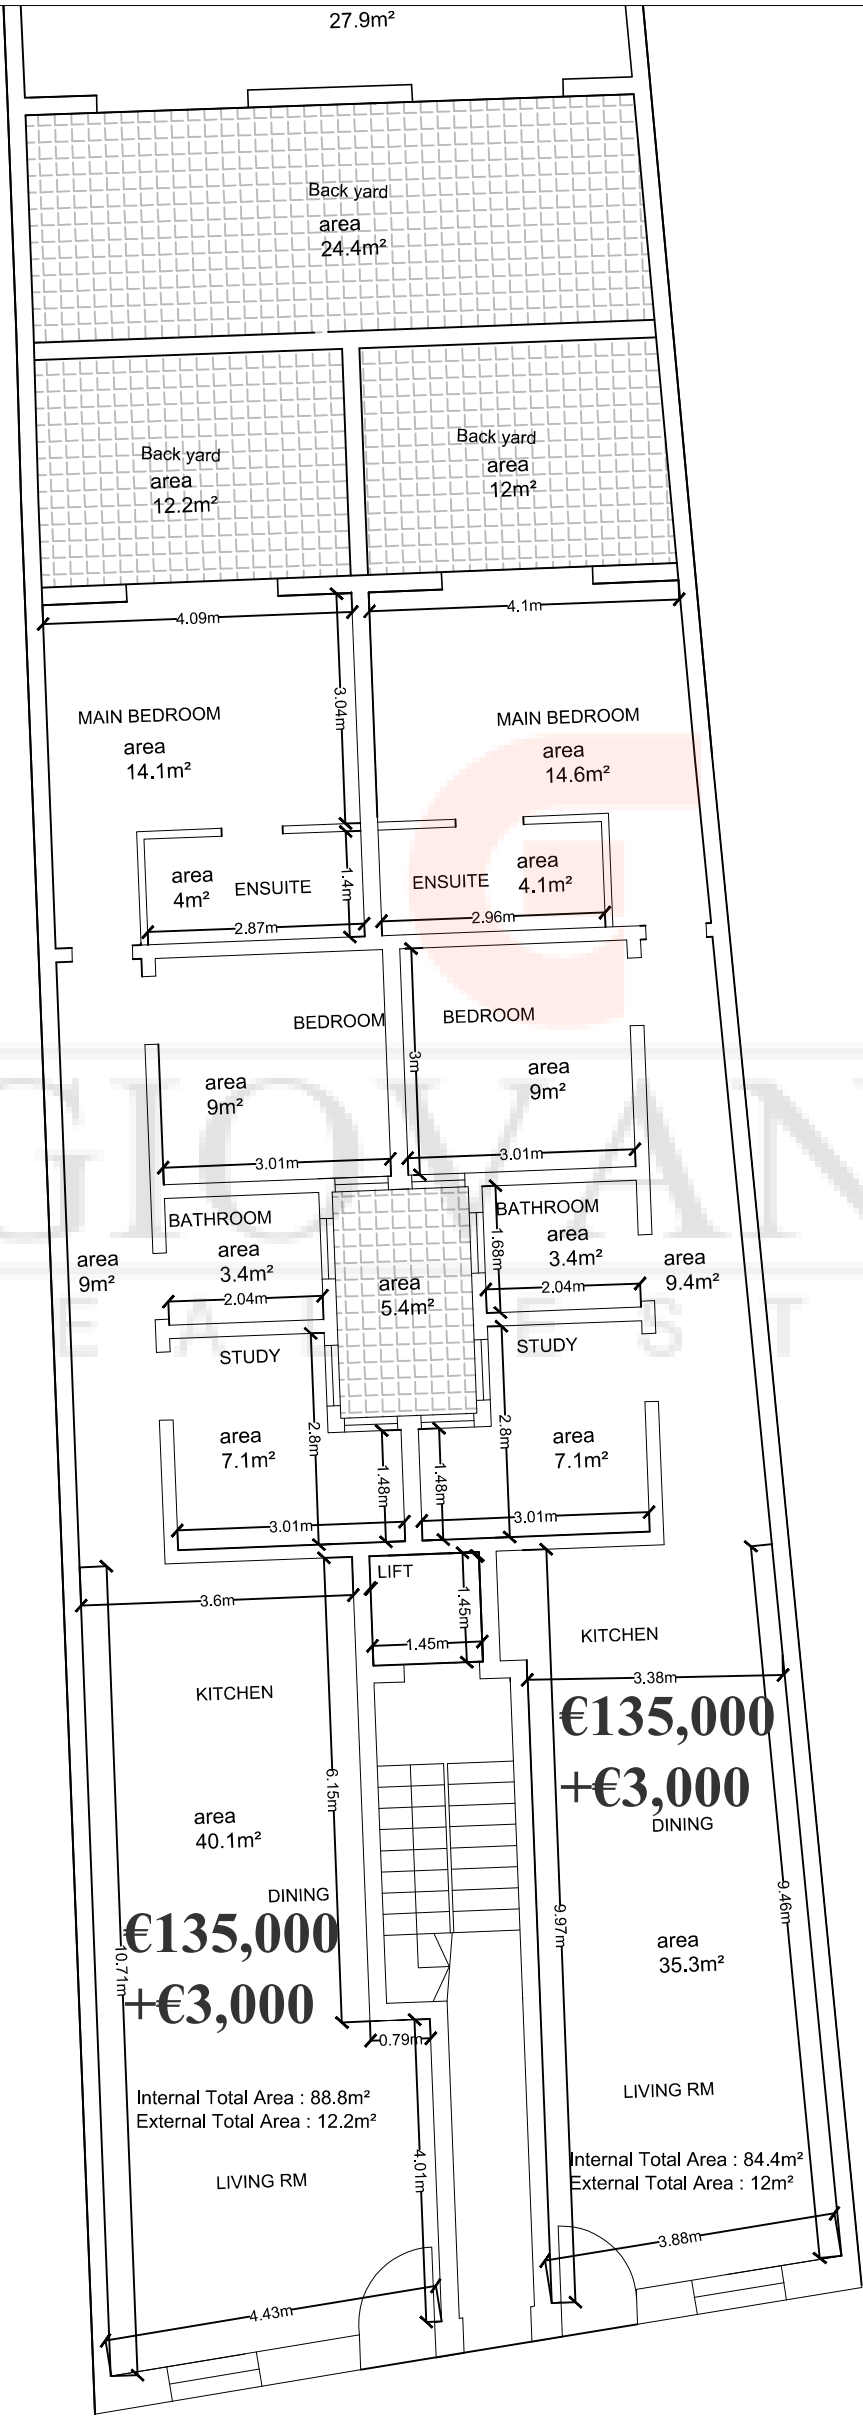



Dolphin Court
Proposed Ground Flr Plan

Scale 1:100

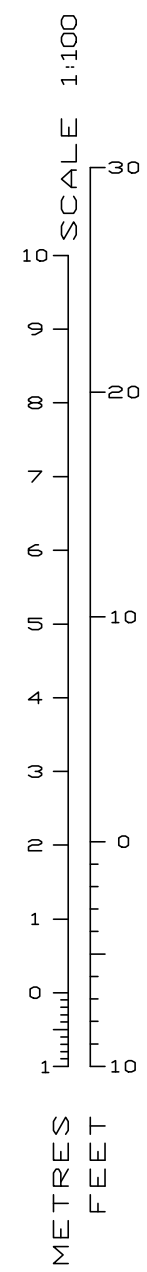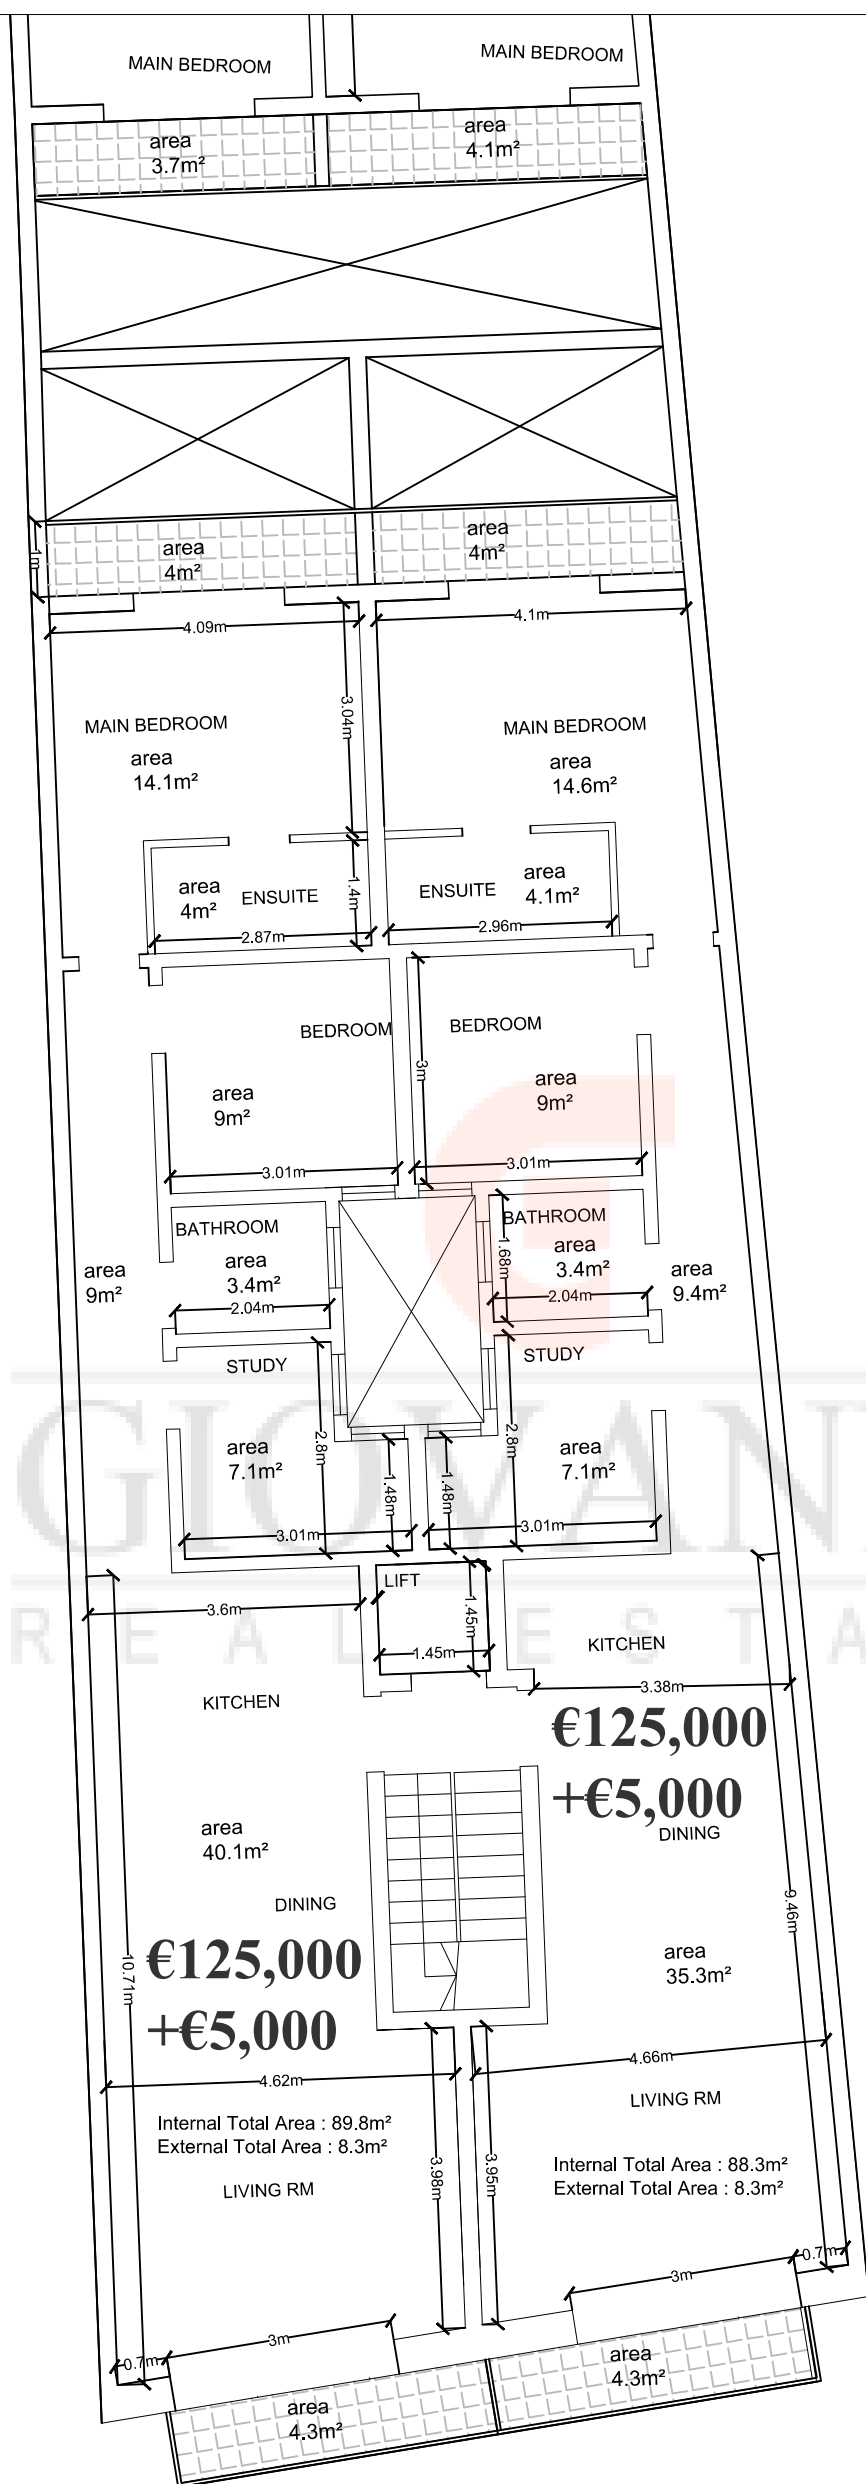



Dolphin Court Proposed First Flr Plan

Scale 1:100

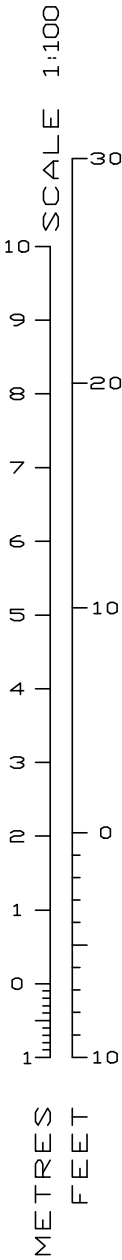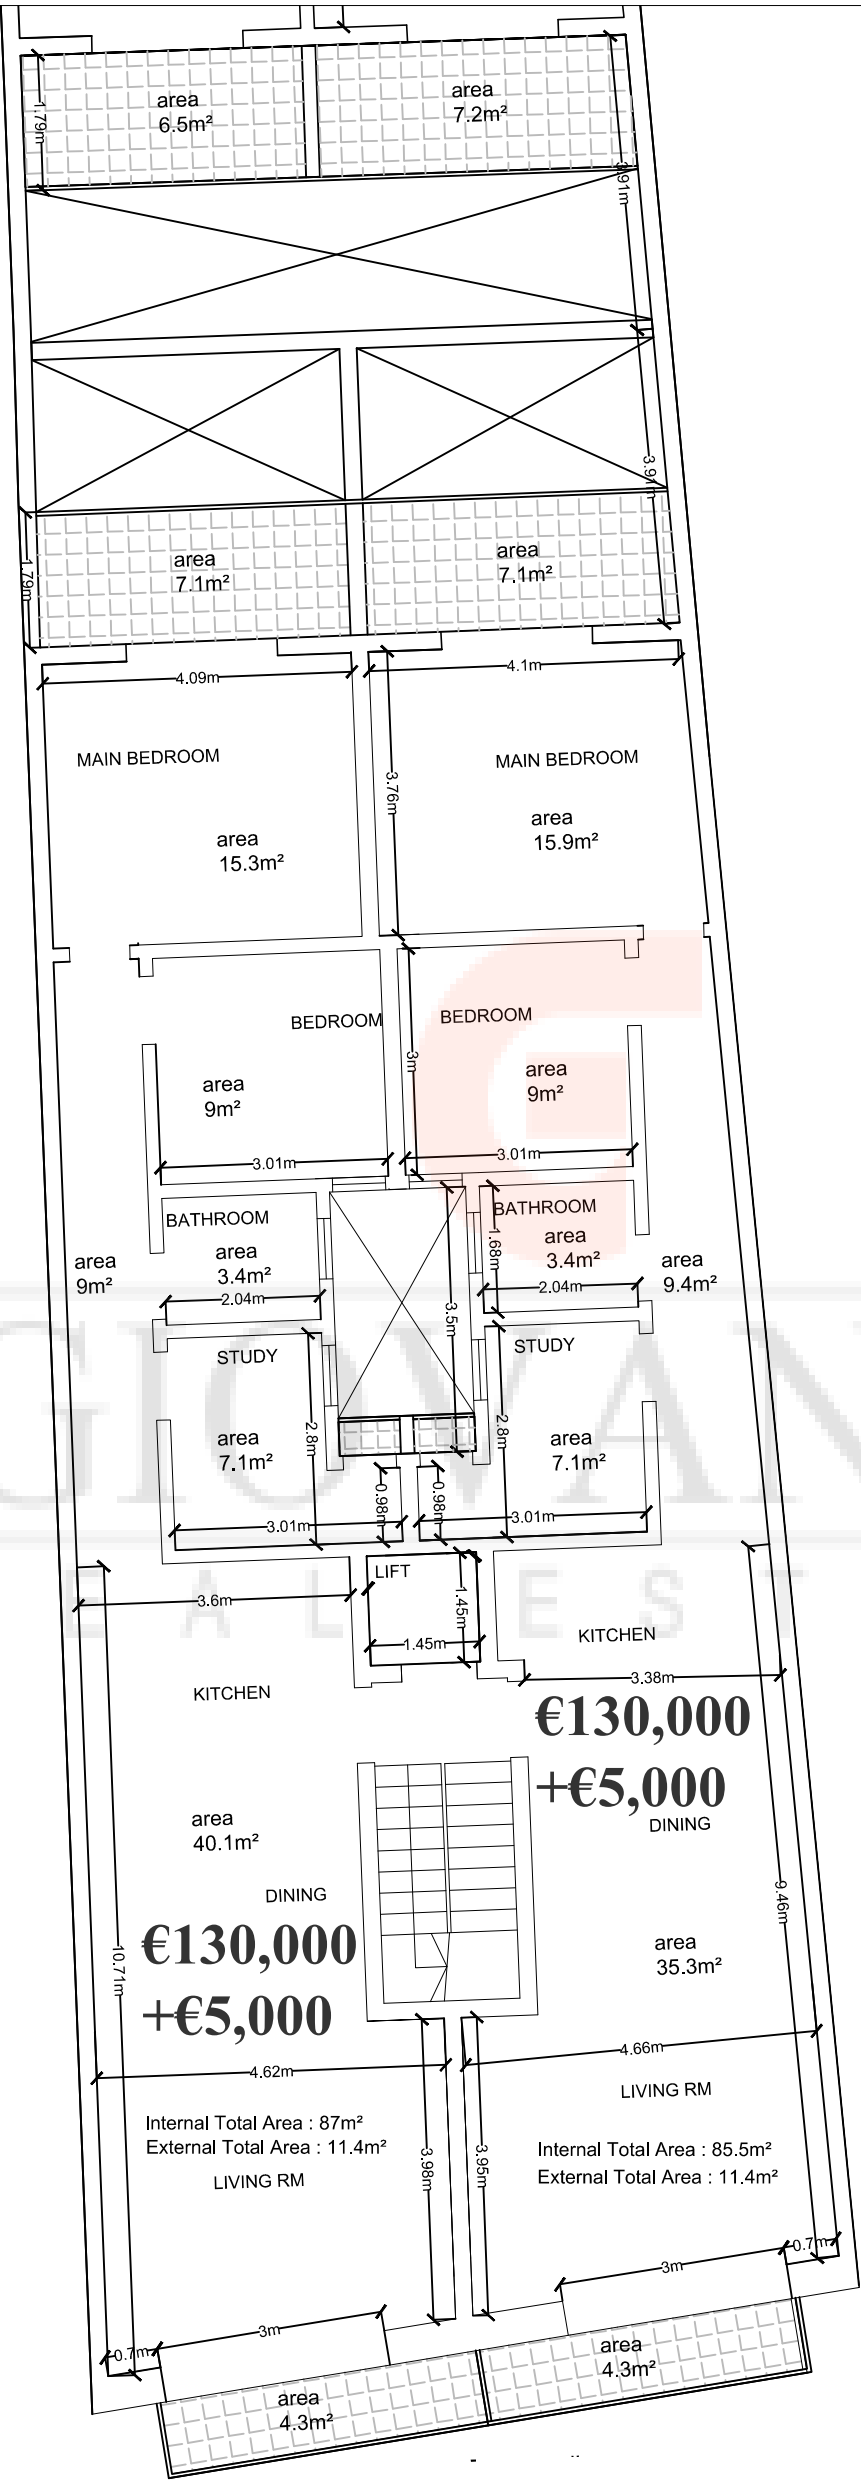



Dolphin Court
Proposed Second Flr Plan

Scale 1:100

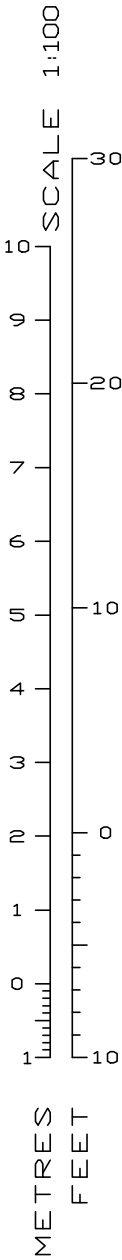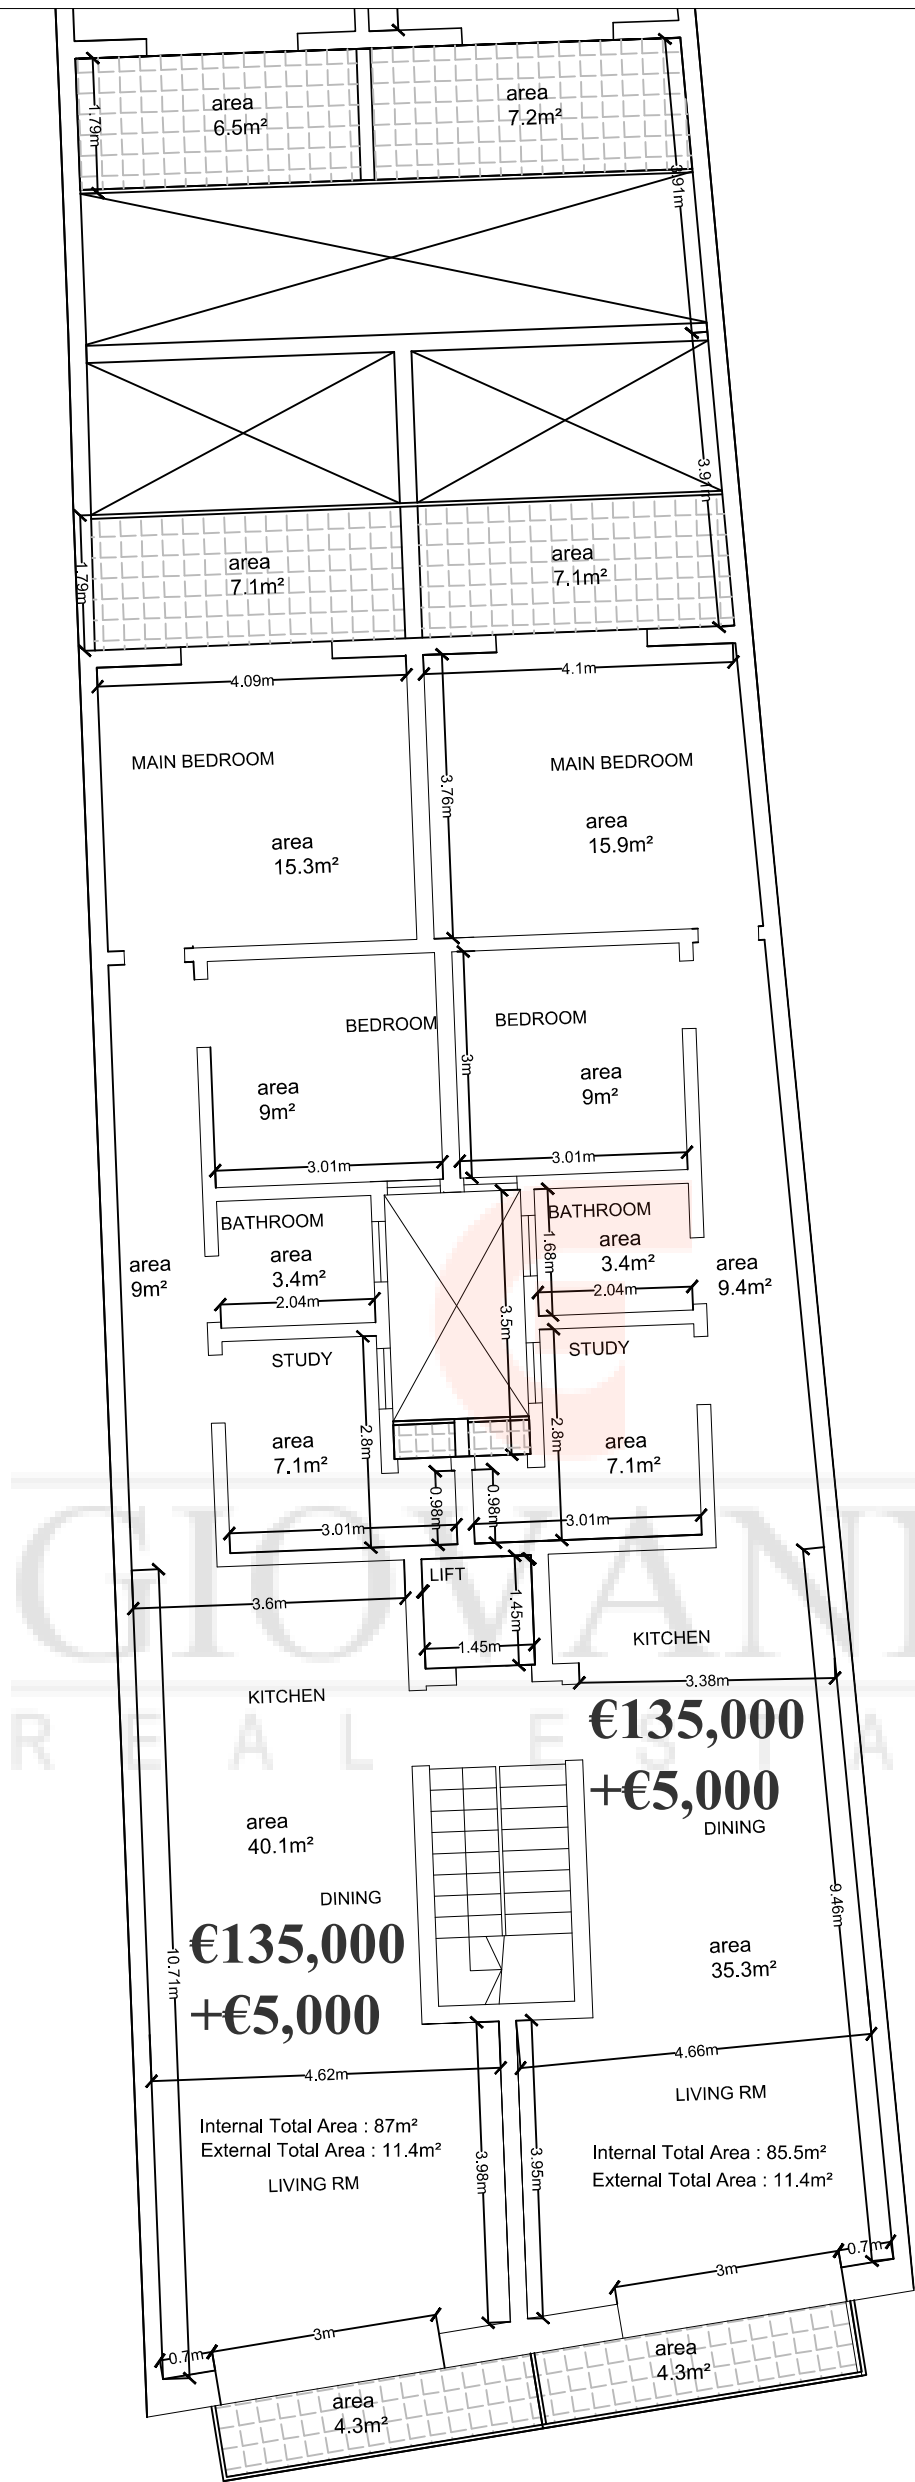



Dolphin Court
Proposed Third Flr Plan

Scale 1:100

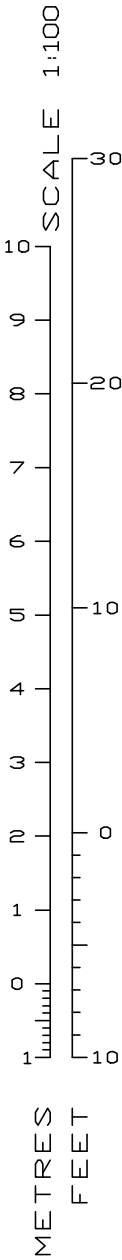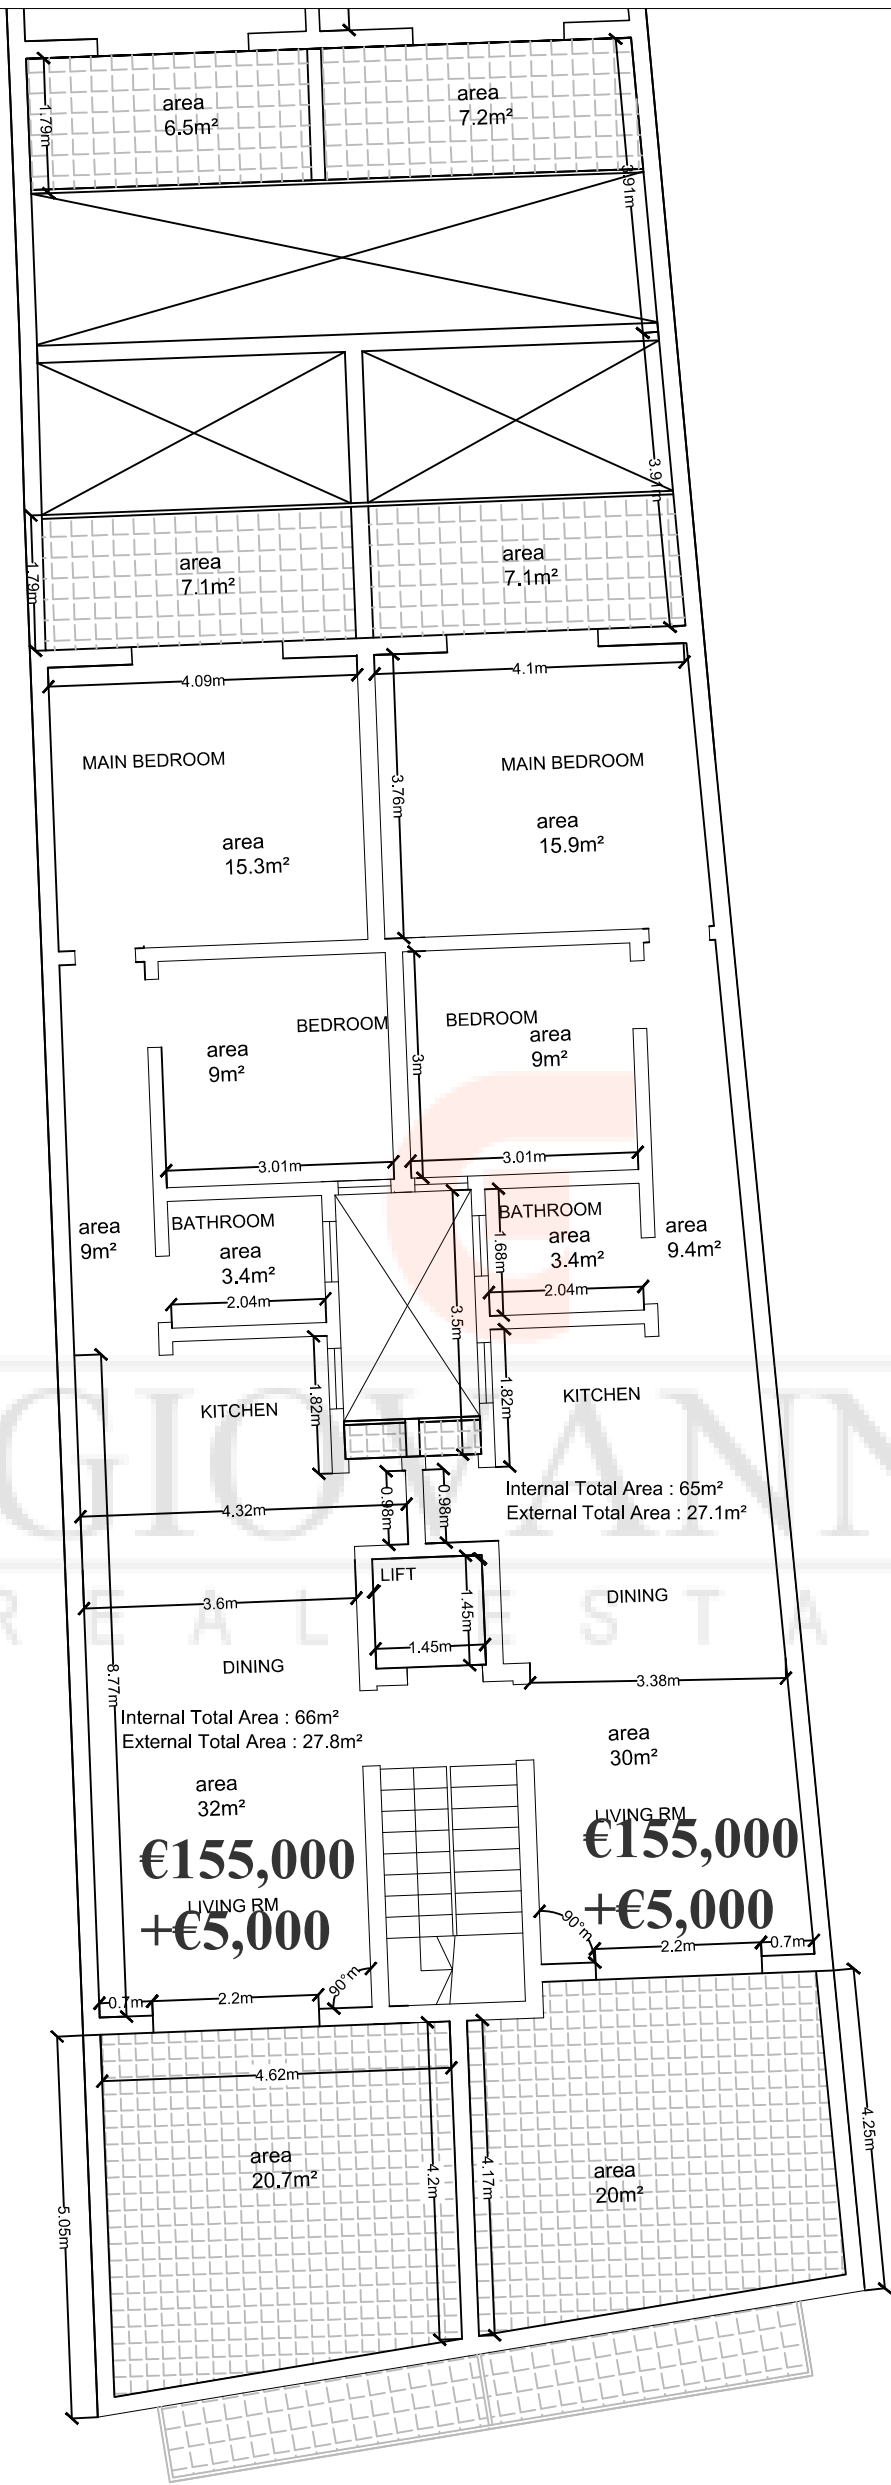

Dolphin Court Proposed Fourth Flr Plan

Scale 1:100

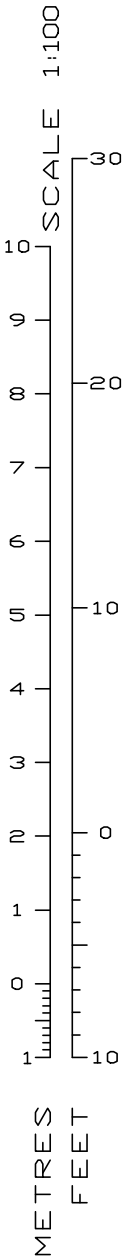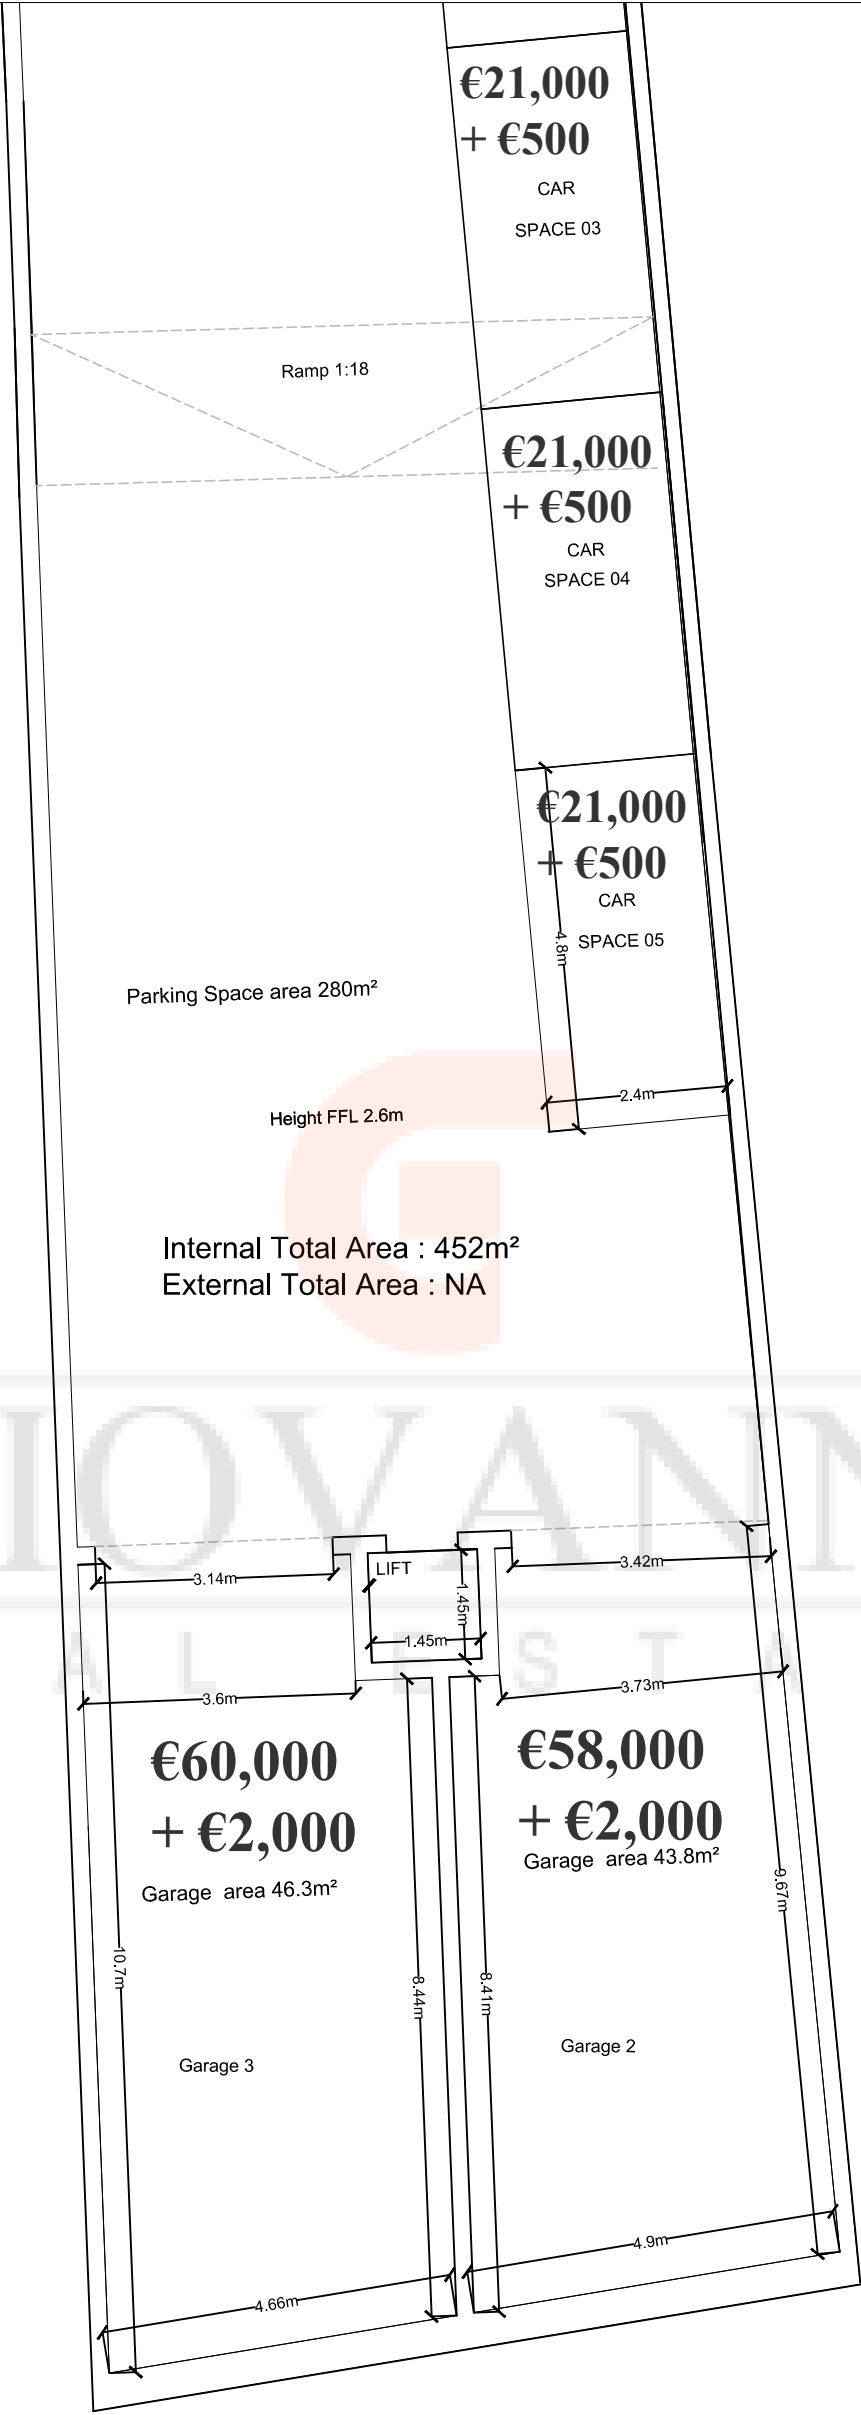

Dolphin Court

Proposed Basement Plan

Scale 1:100