



Approved Second Floor Plan

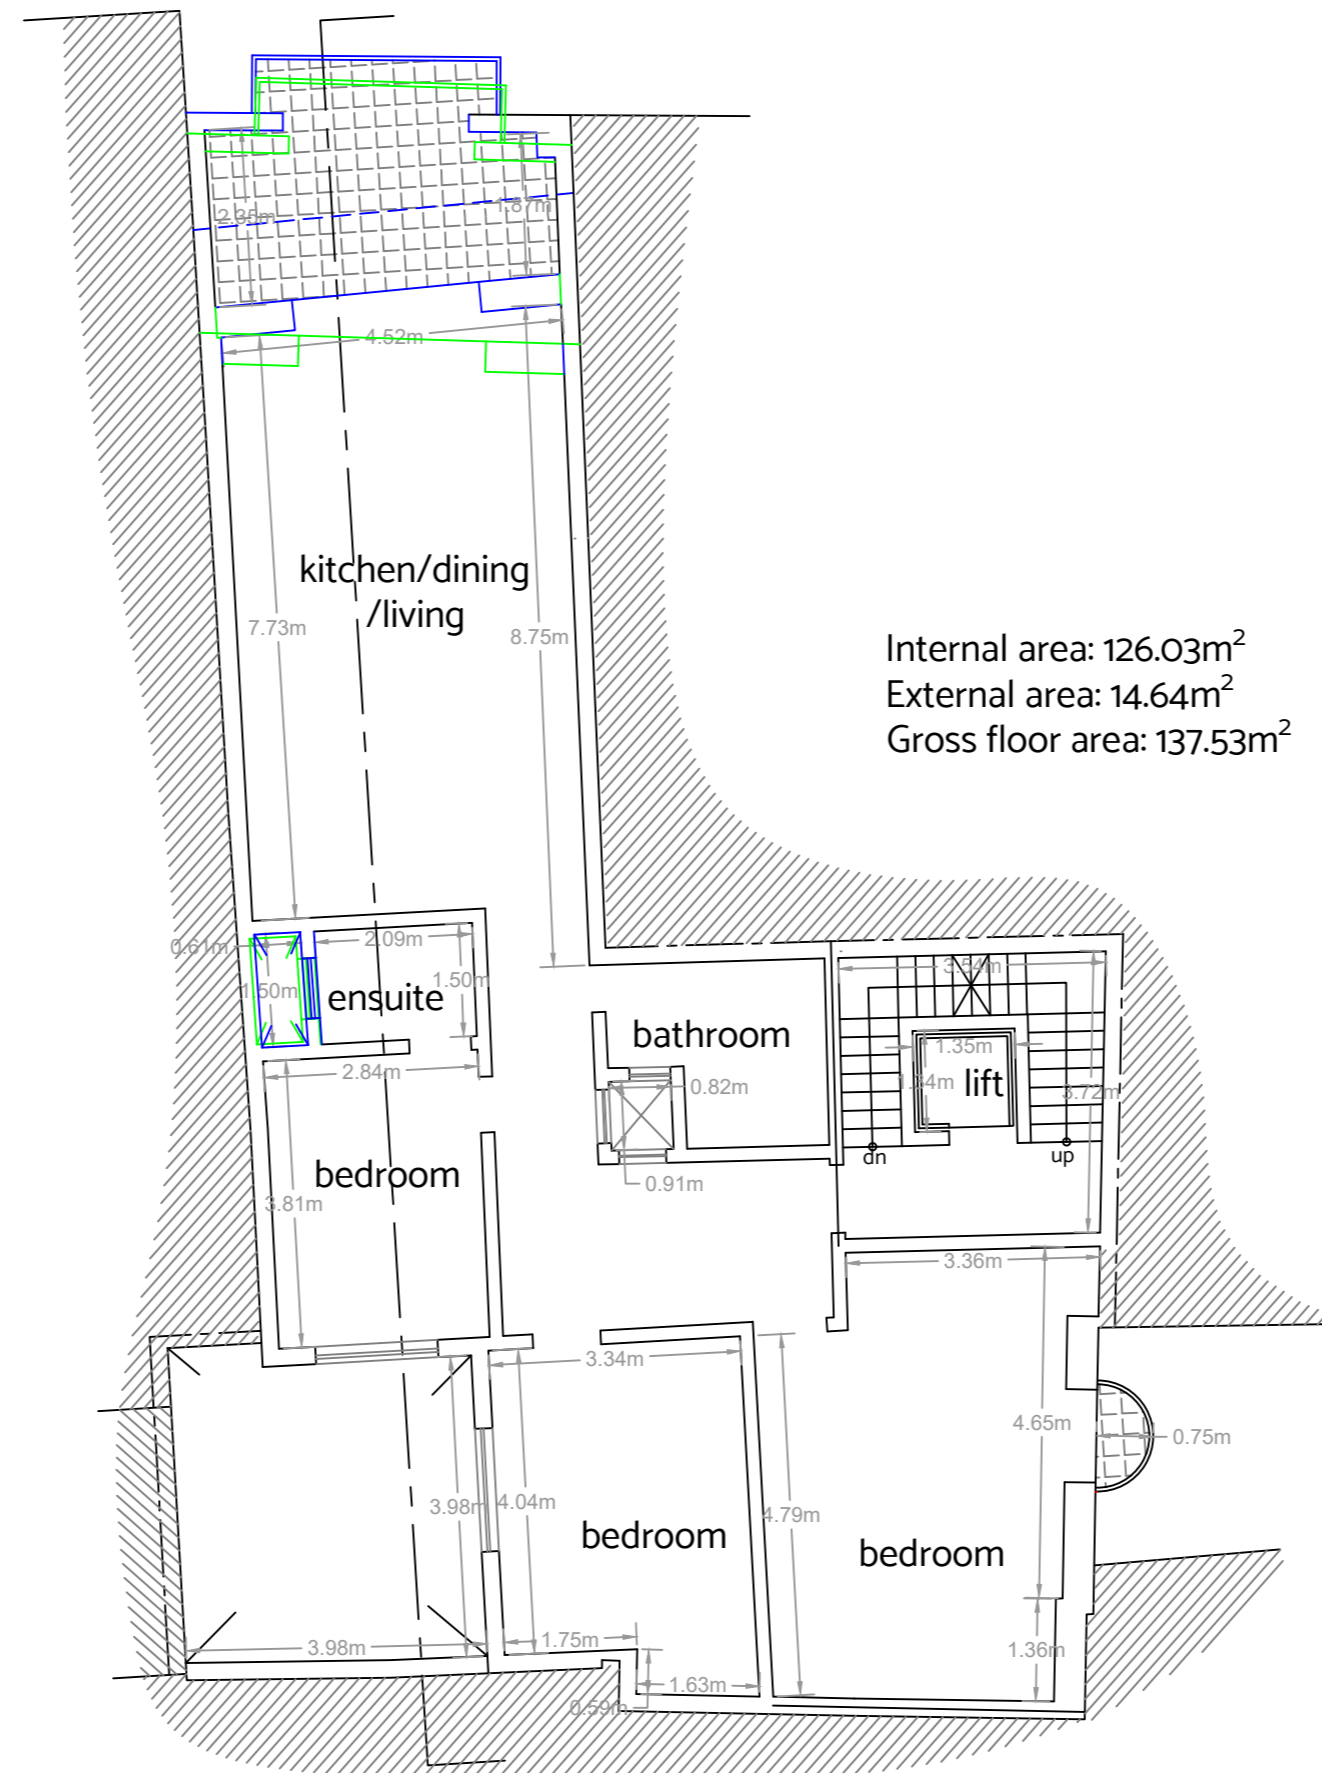

Existing Second Floor Plan
(to be sanctioned with colour coding)

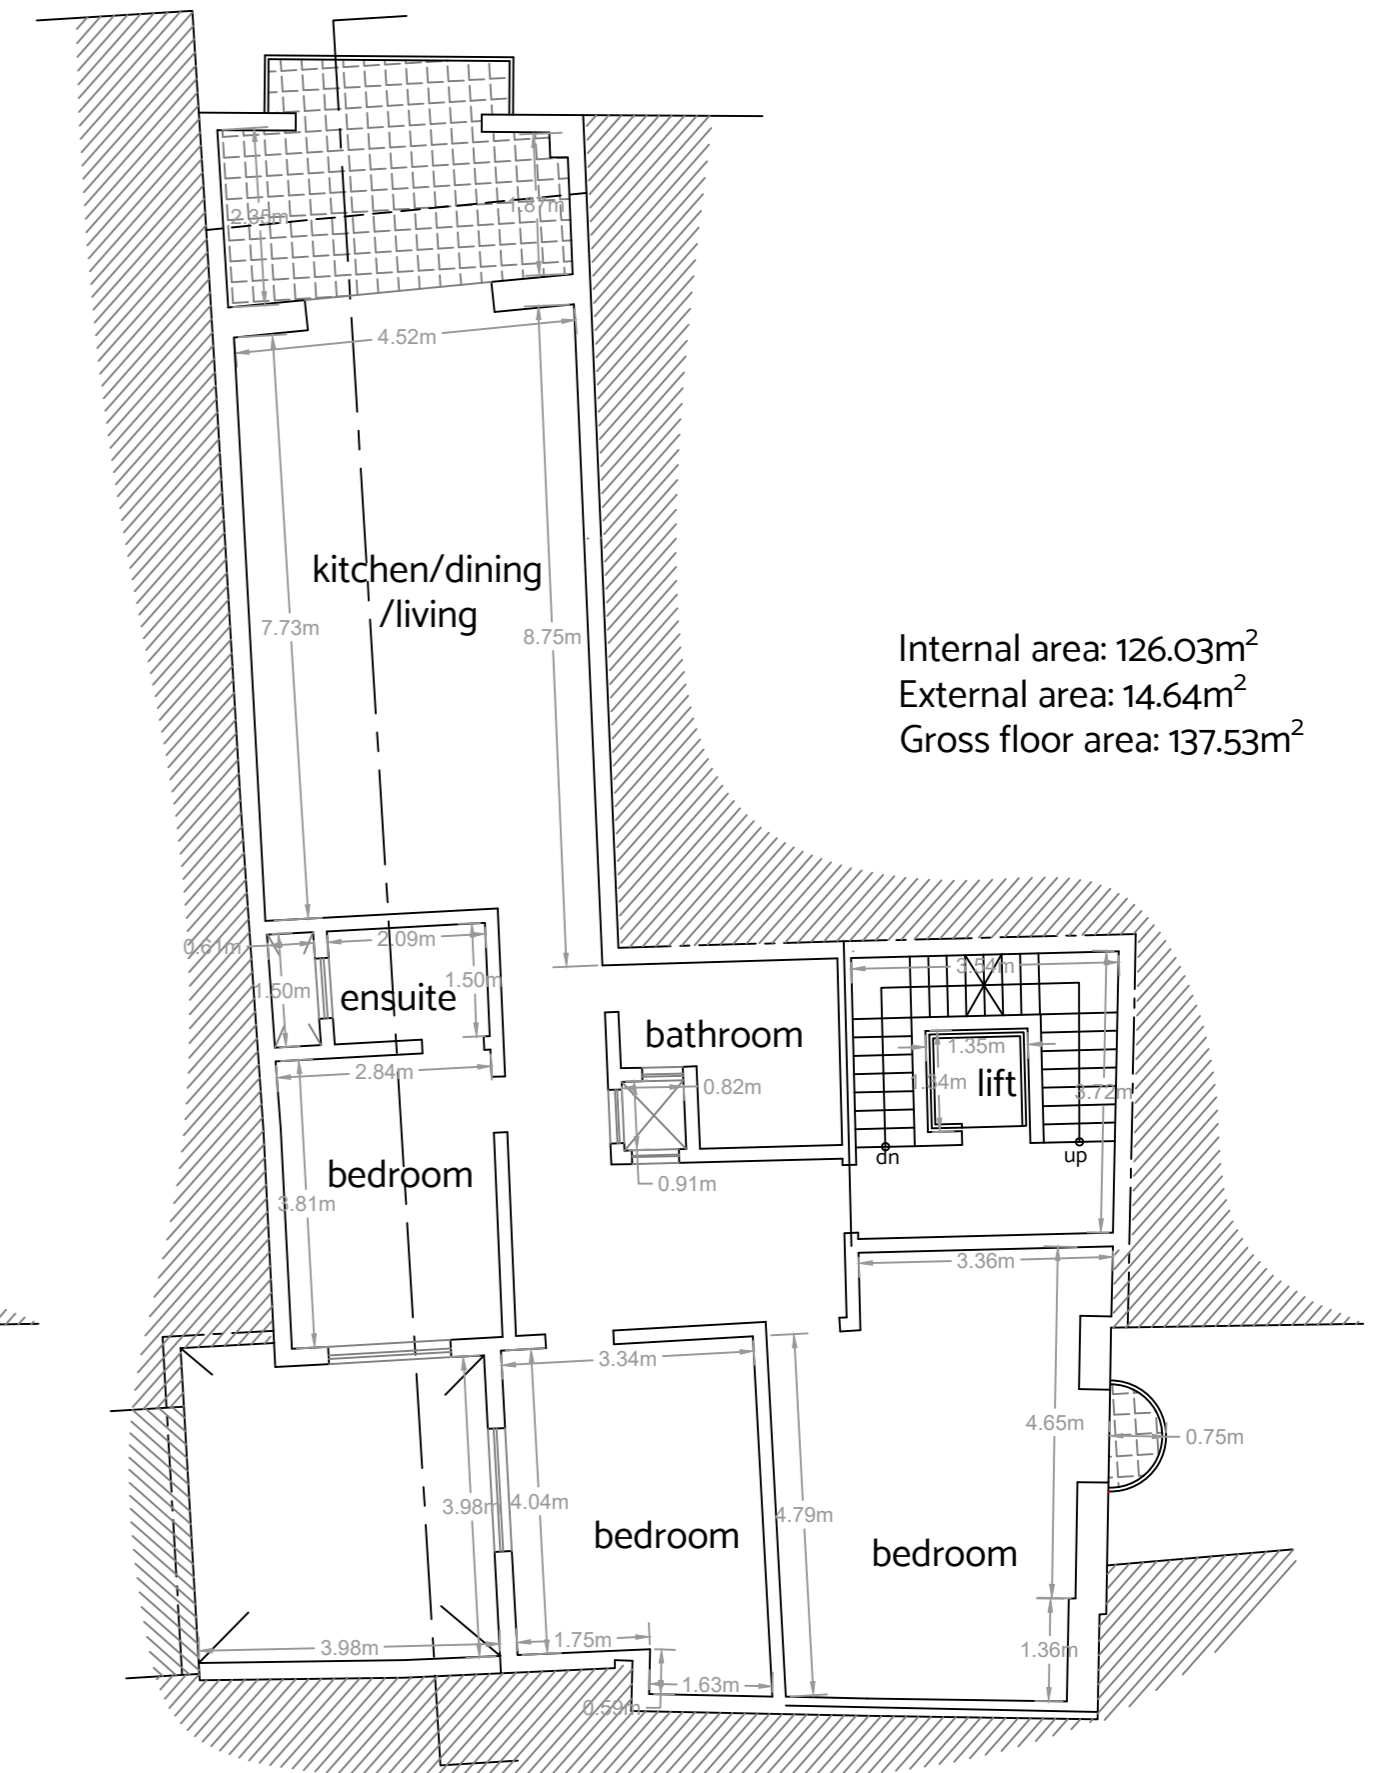

Existing Second Floor Plan
(to be sanctioned without colour coding)

Legend		Project		Location	
Blue - As constructed to be sanctioned Green - Approved but not constructed		To sanction differences.			
Scale	Date				
1:100					