





Proposed Elevation A

Facade Materials

- 1) MALTESE GLOBIGERINA LIMESTONE 'FRANKA '
- 2) ALL APERTURES TO BE IN WHITE PVC
- 3) BALCONY RAILINGS WROUGHT IRON - WHITE COLOUR
- 4) MAIN DOOR TO BE TIMBER - WHITE
- 5) GARAGE DOOR TO BE WHITE INSULATED METAL DOOR



Proposed Elevation B

Facade Materials

- 1) MALTESE GLOBIGERINA LIMESTONE 'FRANKA '
- 2) ALL APERTURES TO BE IN WHITE PVC
- 3) BALCONY RAILINGS WROUGHT IRON - WHITE COLOUR
- 4) MAIN DOOR TO BE TIMBER - WHITE
- 5) GARAGE DOOR TO BE WHITE INSULATED METAL DOOR



scale 1:100

For A3 print



Proposed Basement Floor Plan

Private Garage 01
Total Area 14 m²

Private Garage 02
Total Area 14 m²

Private Garage 03
Total Area 14 m²

Private Garage 04
Total Area 14 m²

Private Garage 05
Total Area 84 m²

Private Garage 06
Total Area 29 m²



scale 1:100

For A3 print



Proposed Ground Floor Plan

Apartment A1
Interior Area 90 m²
Exterior Area 16 m²
Total Area 106 m²


Apartment A2
Interior Area 105 m²
Exterior Area 18 m²
Total Area 123 m²

Apartment B1
Interior Area 106 m²
Exterior Area 42 m²
Total Area 148 m²



scale 1:100

For A3 print

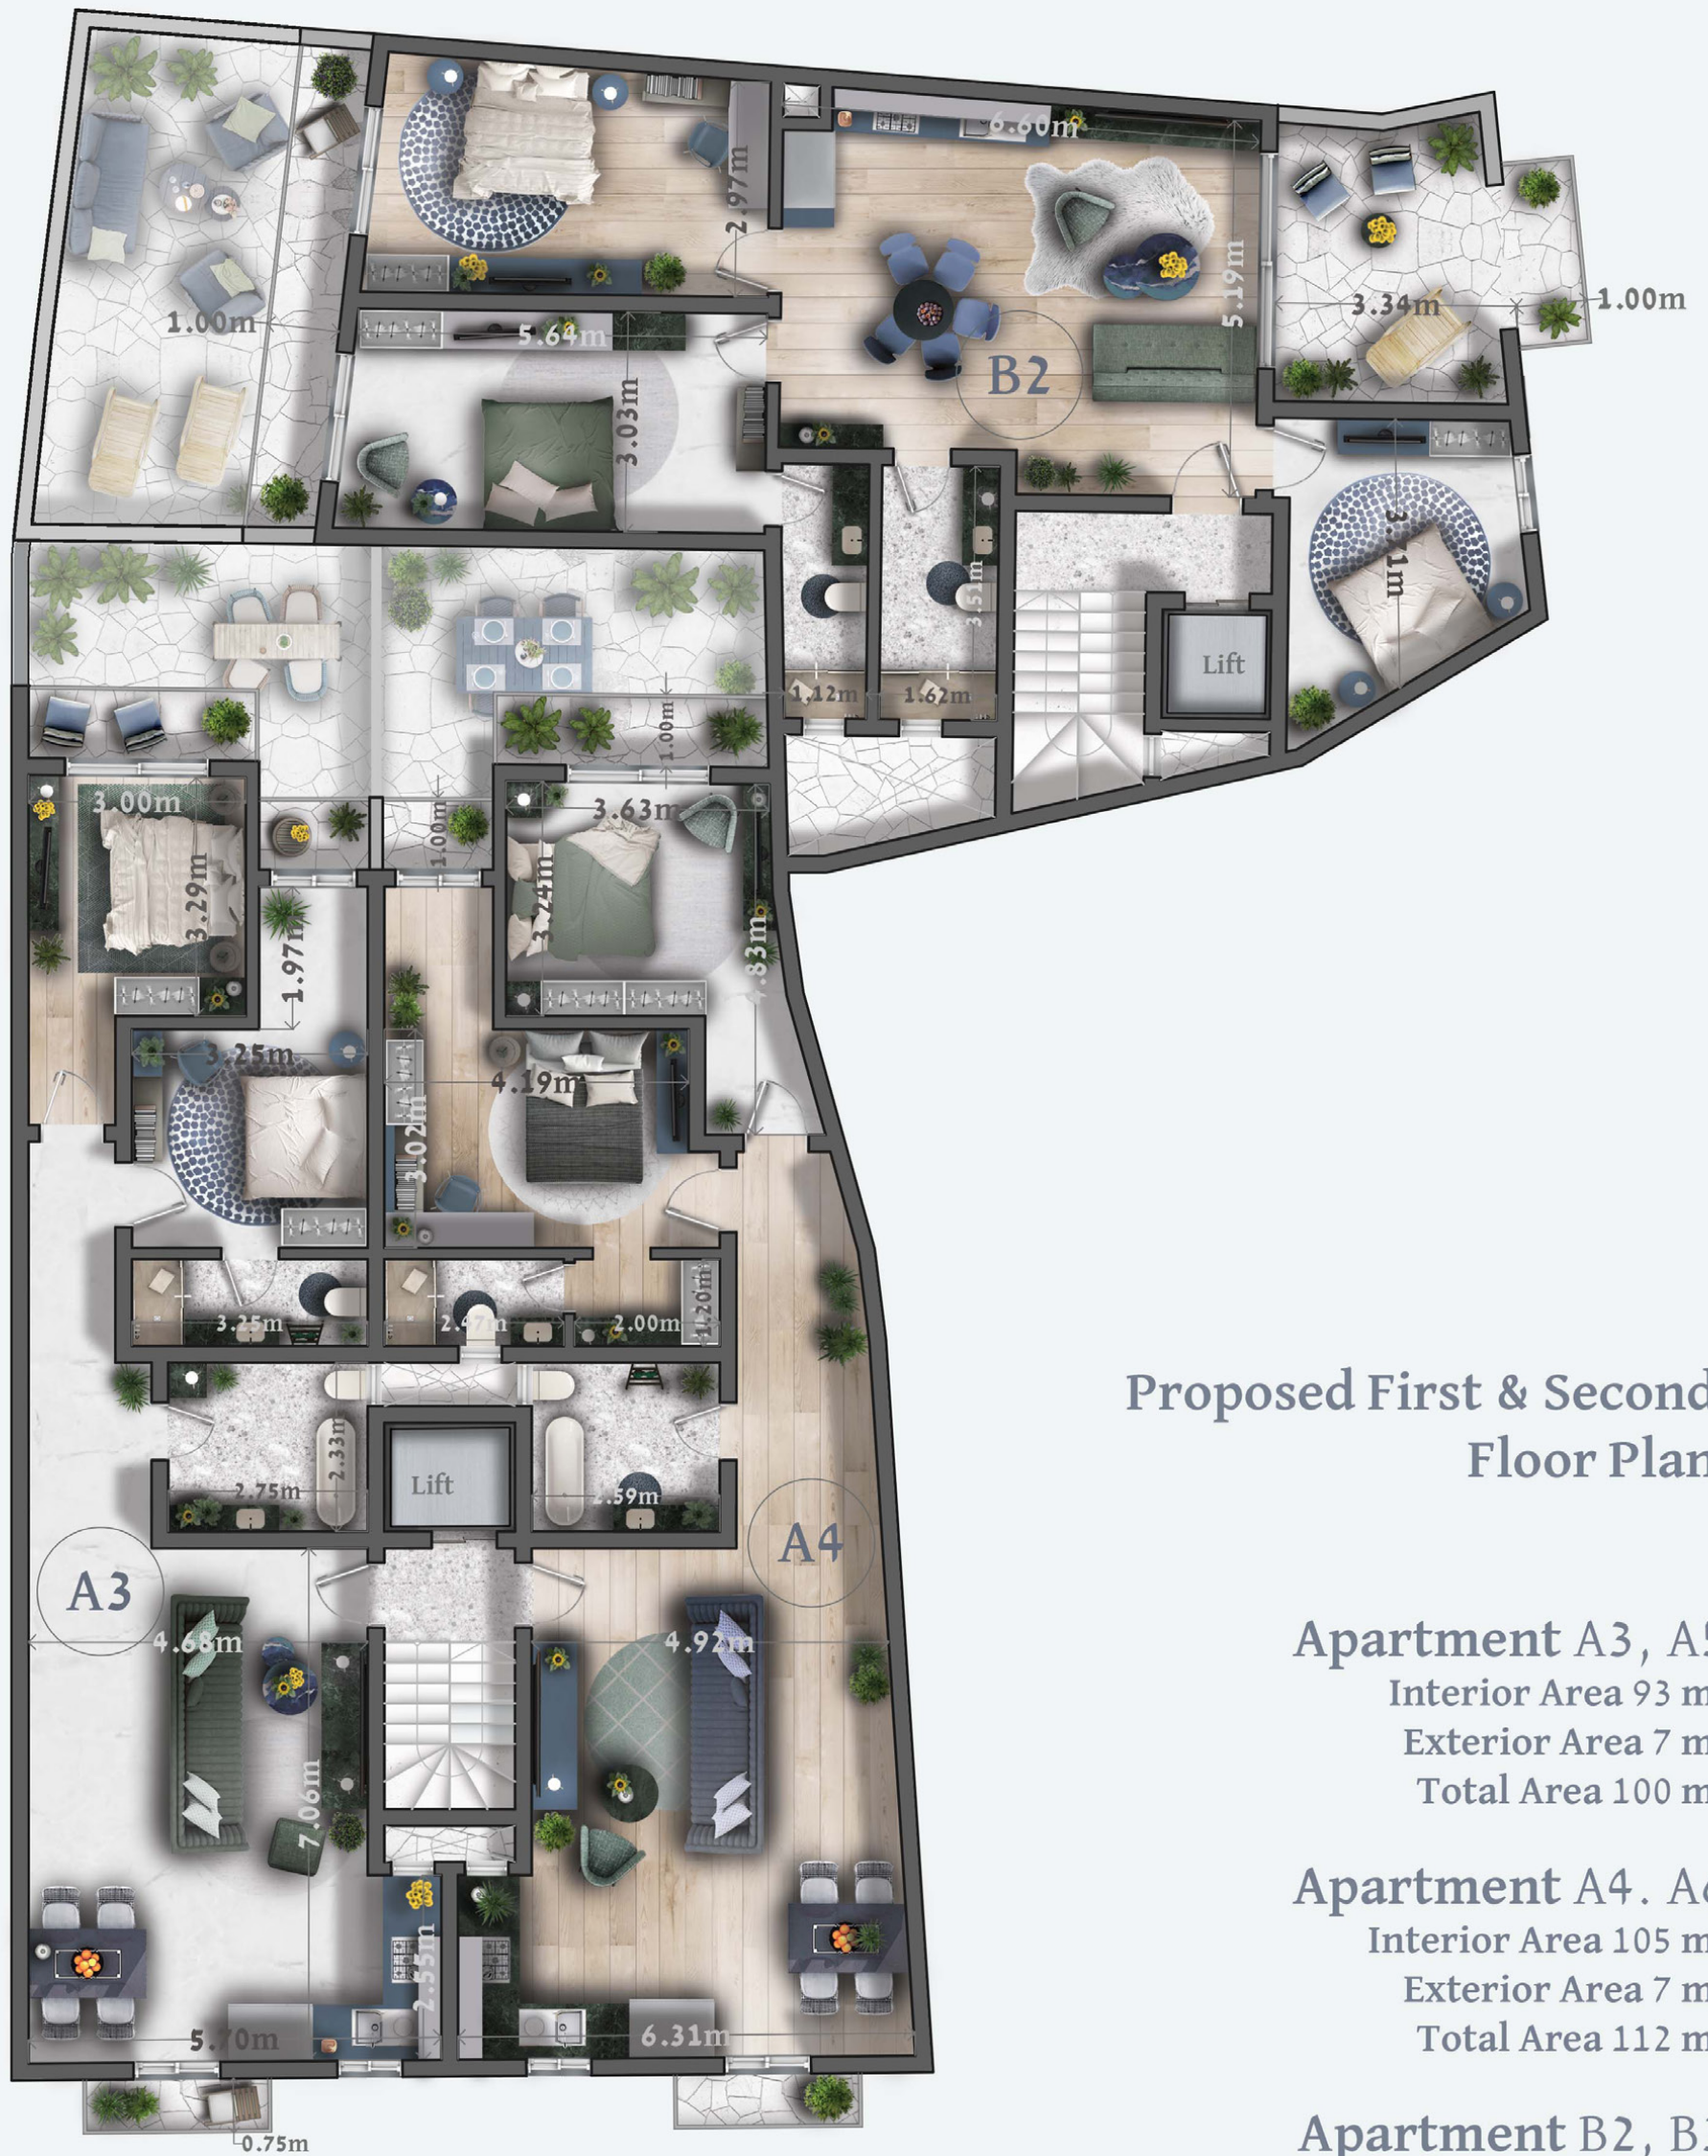

Proposed First & Second Floor Plan

Apartment A3, A5

Interior Area 93 m²

Exterior Area 7 m²

Total Area 100 m²

Apartment A4, A6

Interior Area 105 m²

Exterior Area 7 m²

Total Area 112 m²

Apartment B2, B3

Interior Area 107 m²


Exterior Area 20 m²

Total Area 127 m²



scale 1:100

For A3 print

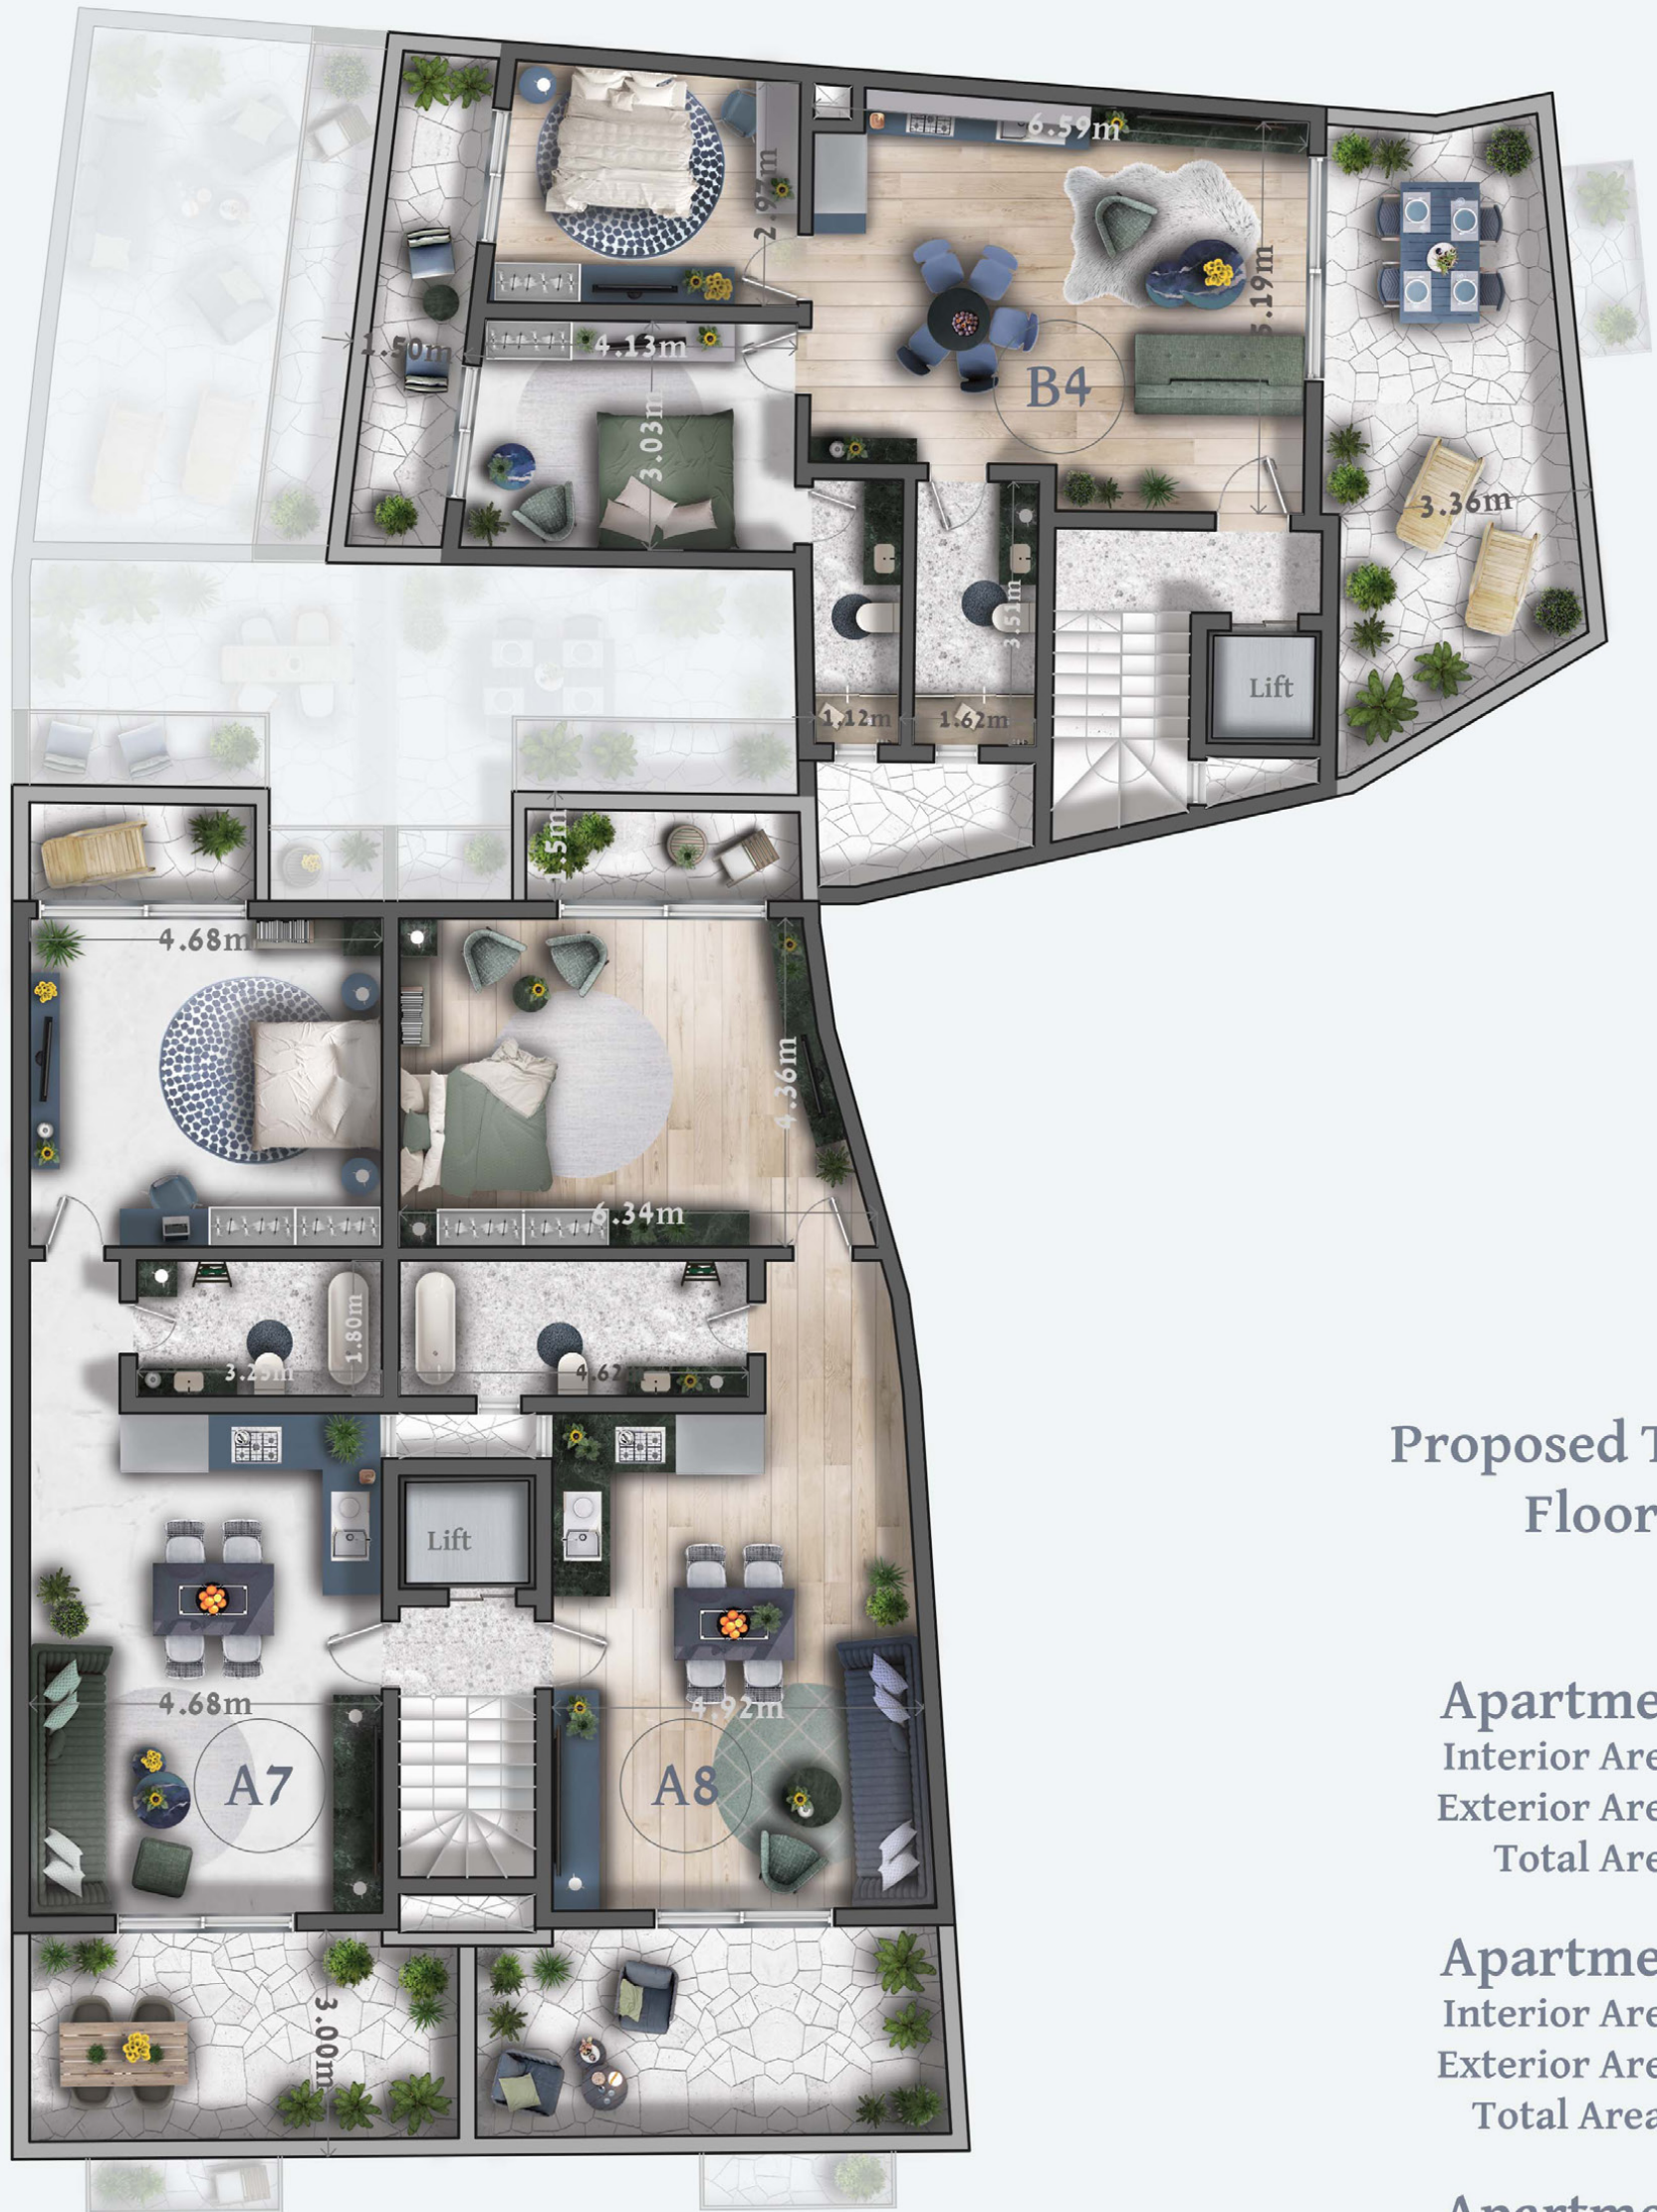

Proposed Third Floor Plan

Apartment A7
Interior Area 72 m²
Exterior Area 25 m²
Total Area 97 m²

Apartment A8
Interior Area 81 m²
Exterior Area 25 m²
Total Area 106 m²

Apartment B4
Interior Area 81 m²
Exterior Area 38 m²
Total Area 119 m²

PRICE LIST

Unit	Description	Level	Number of Bedrooms	Interior Area (sq.m)	Exterior Area (sq.m)	Total Area (sq.m)	Price (€)	Common Parts (€)
Garage 01	1 Car Garage	-1	-	14	-	14	25,000	1,000
Garage 02	1 Car Garage	-1	-	14	-	14	25,000	1,000
Garage 03	1 Car Garage	-1	-	14	-	14	25,000	1,000
Garage 04	1 Car Garage	-1	-	14	-	14	25,000	1,000
Garage 05	5 Car Garage	-1	-	84	-	84	55,000	1,000
Garage 06	2 Car Garage	-1	-	29	-	29	38,000	1,000
Maisonette A1	2 bedroom maisonette	0	2	90	16	106	132,000	-
Maisonette A2	2 bedroom amaisonette	0	2	105	18	123	135,000	-
Apartment A3	2 bedroom apartment	1	2	93	7	100	125,000	5,000
Apartment A4	2 bedroom apartment	1	2	105	7	112	130,000	5,000
Apartment A5	2 bedroom apartment	2	2	93	7	100	130,000	5,000
Apartment A6	2 bedroom apartment	2	2	105	7	112	135,000	5,000
Penthouse A7	1 bedroom penthouse	3	1	72	25	97	150,000	5,000
Penthouse A8	1 bedroom penthouse	3	1	81	25	106	155,000	5,000
Apartment B1	3 bedroom apartment	0	3	106	42	148	145,000	5,000
Apartment B2	3 bedroom apartment	1	3	107	20	127	150,000	5,000
Apartment B3	3 bedroom apartment	2	3	107	20	127	155,000	5,000
Penthouse B4	2 bedroom penthouse	3	2	81	38	119	180,000	5,000