




Ground Floor Plan
Scale 1:100

10
8
6
5
4
3
2
1

0 1 2 3 4 5 6 8 10m Scale 1:100

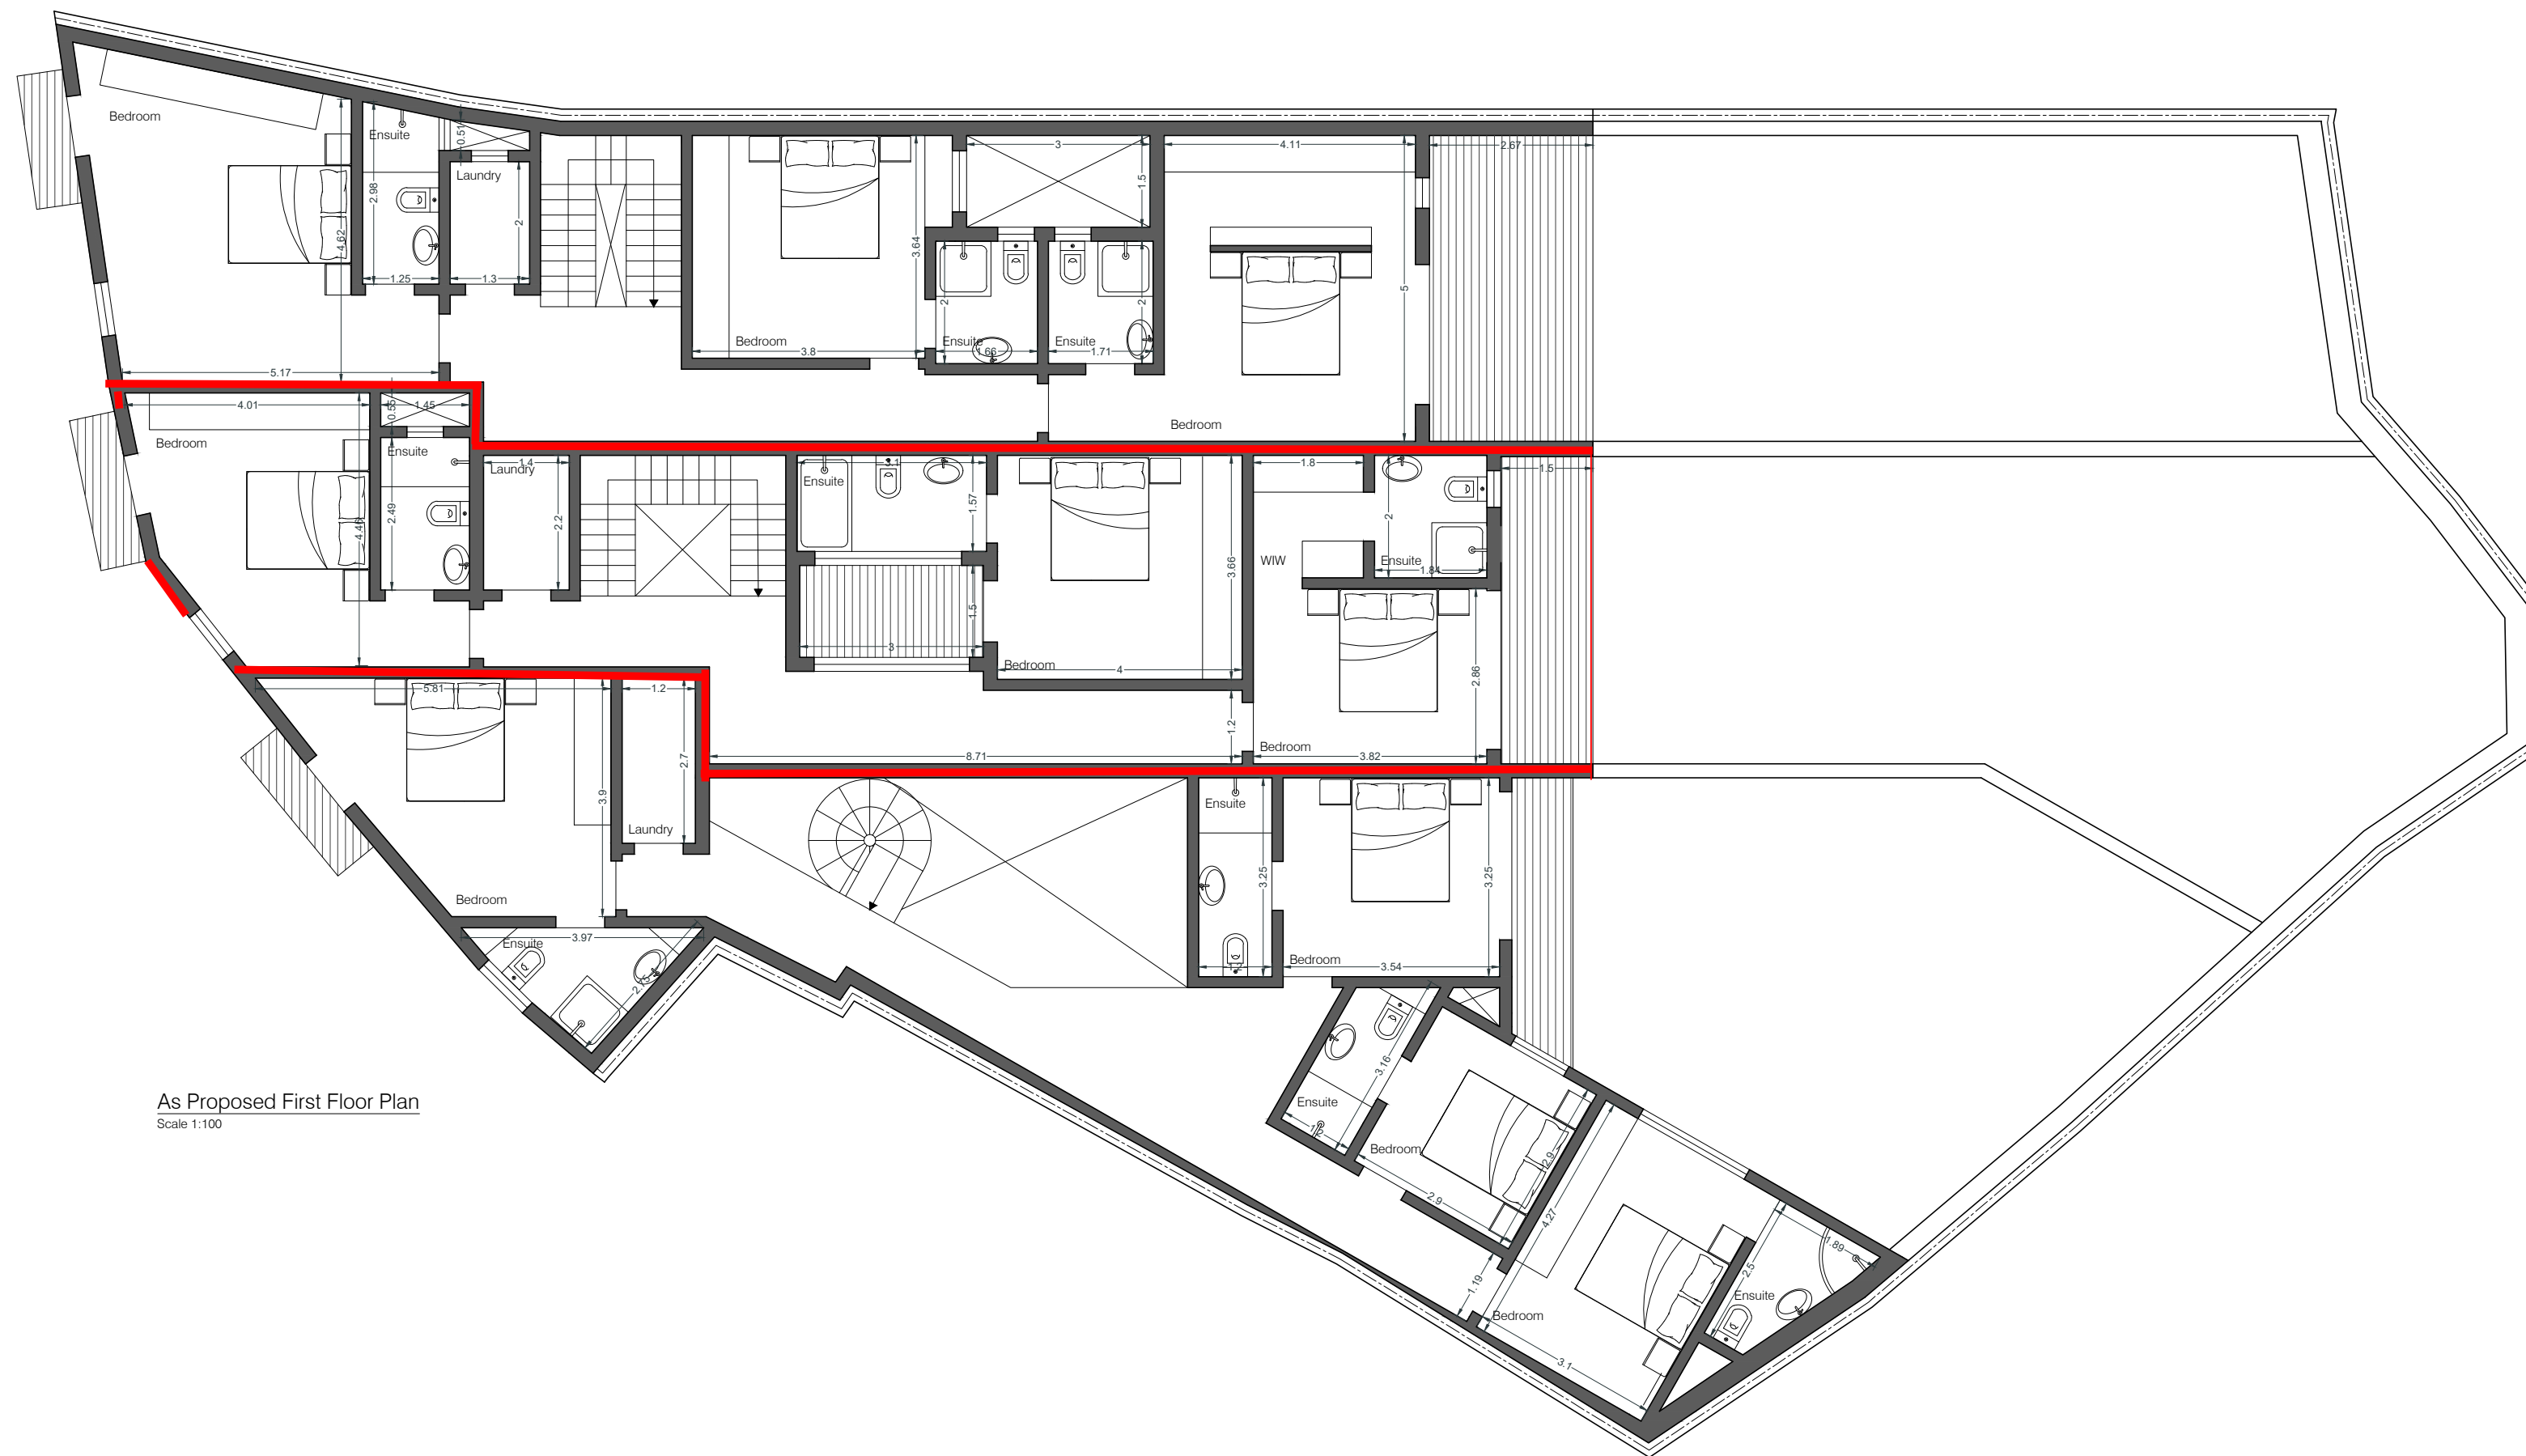

As Proposed First Floor Plan
Scale 1:100

10
8
6
5
4
3
2
1
0

0 1 2 3 4 5 6 8 10m Scale 1:100

