



PROPOSED LEVEL -2
1 : 200


Scale : 1 : 200

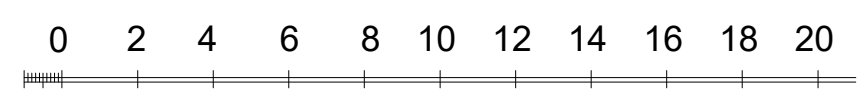


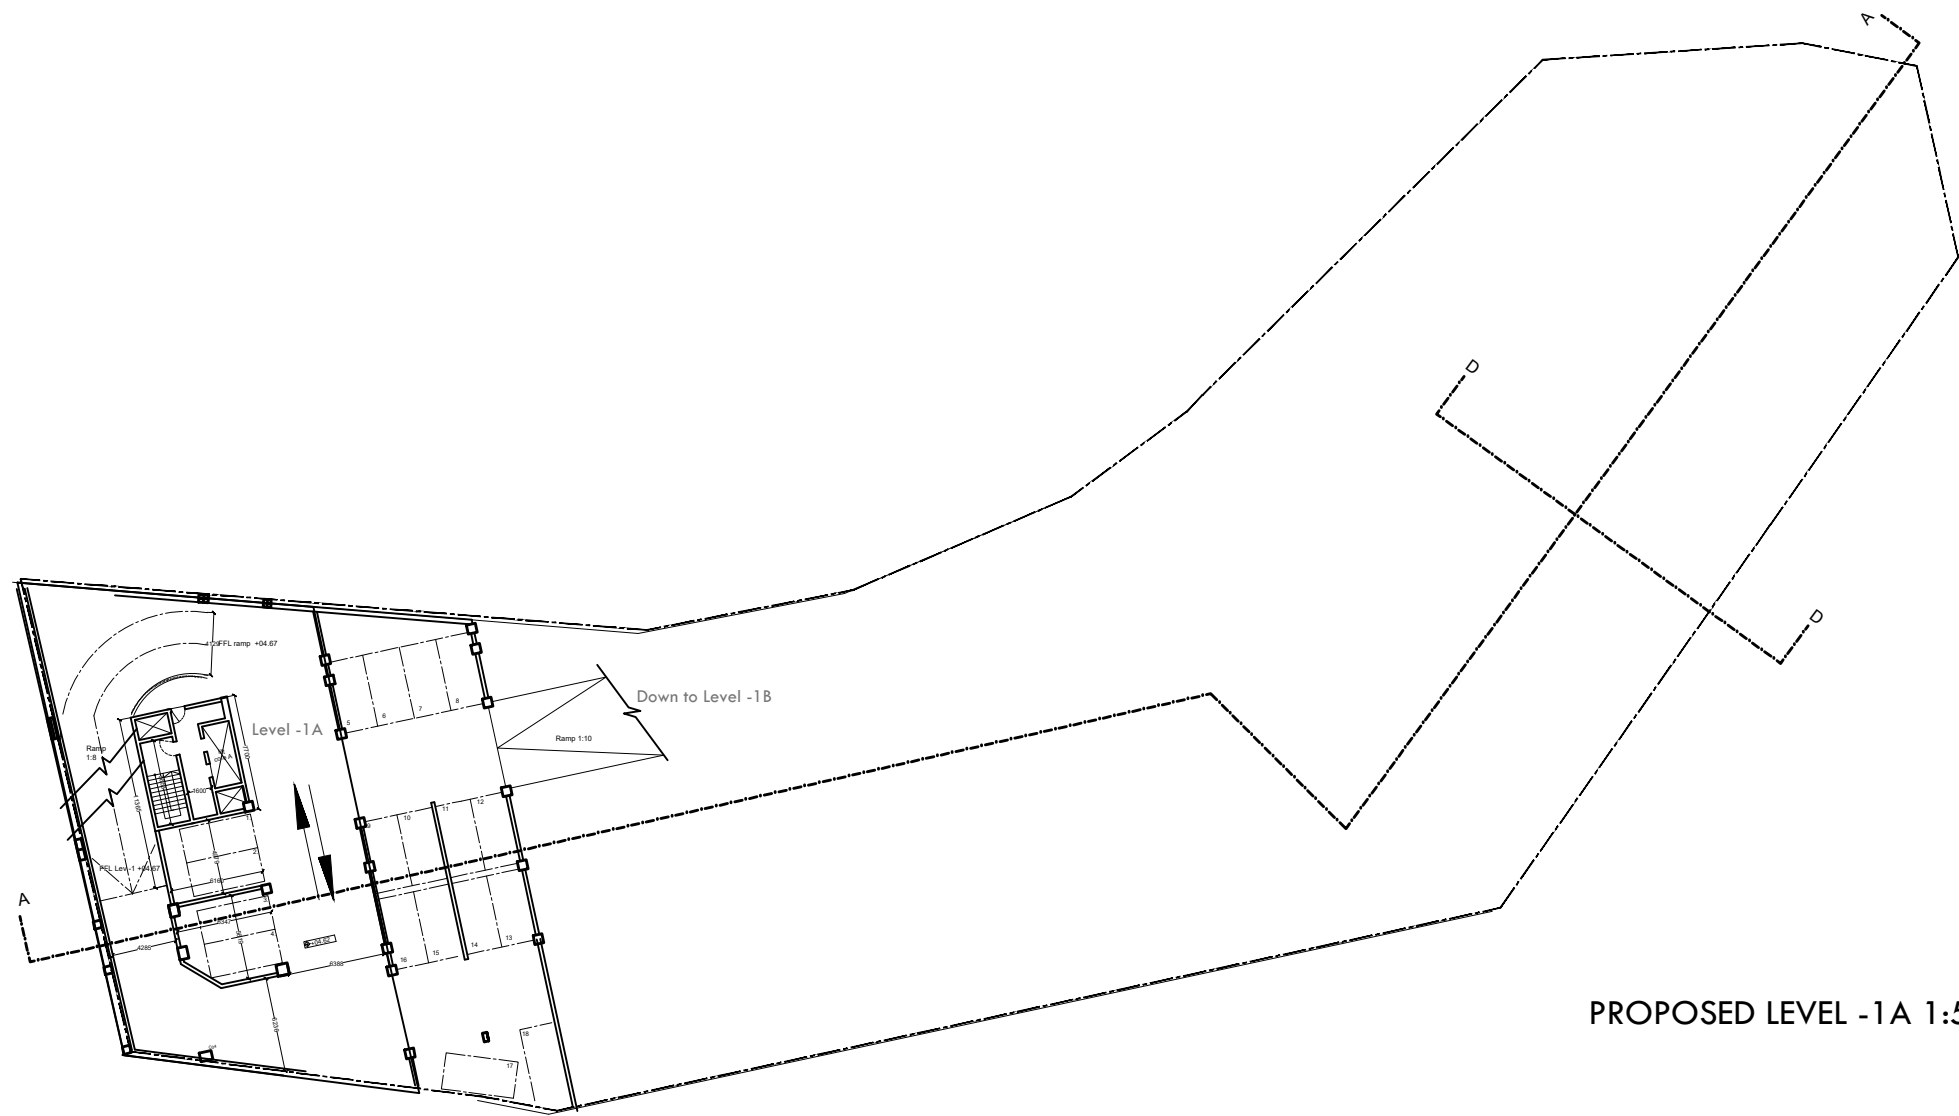

PROPOSED LEVEL -1A 1:500


Scale : 1 : 500

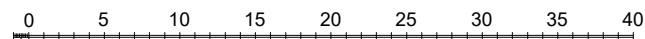


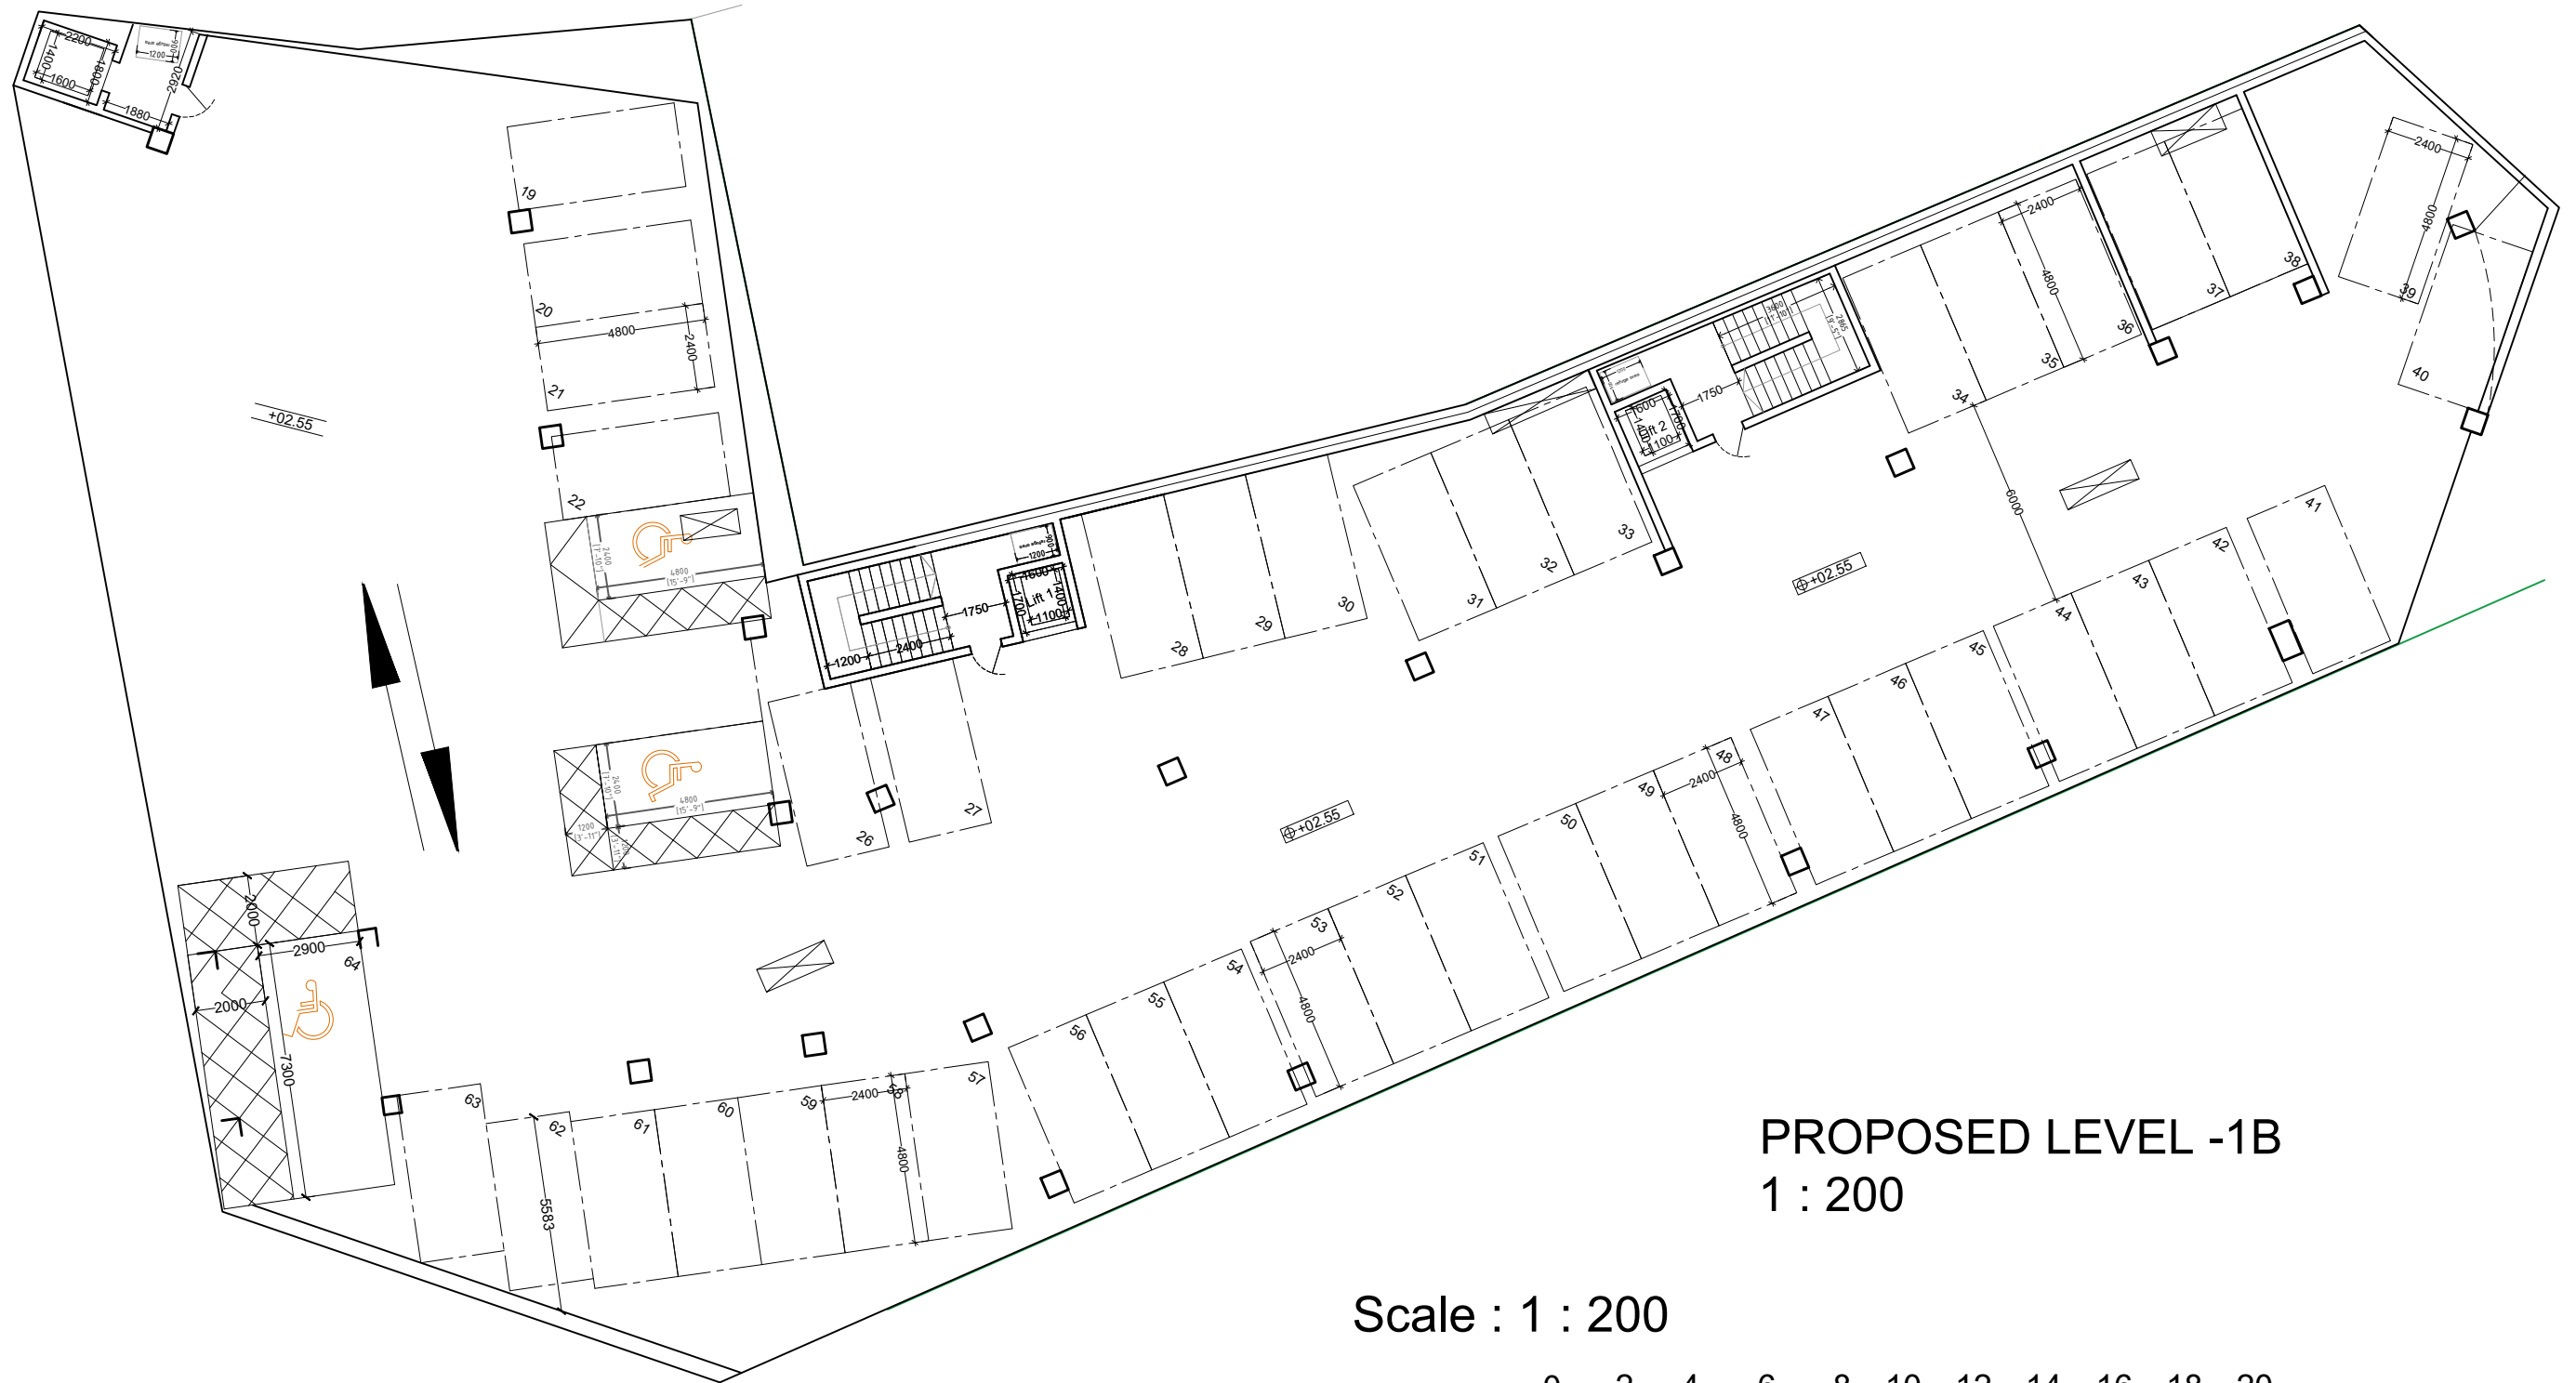


PROPOSED LEVEL -1B
1 : 200

Scale : 1 : 200

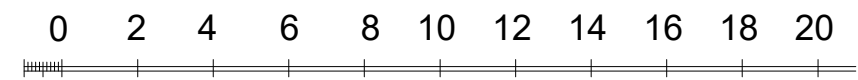


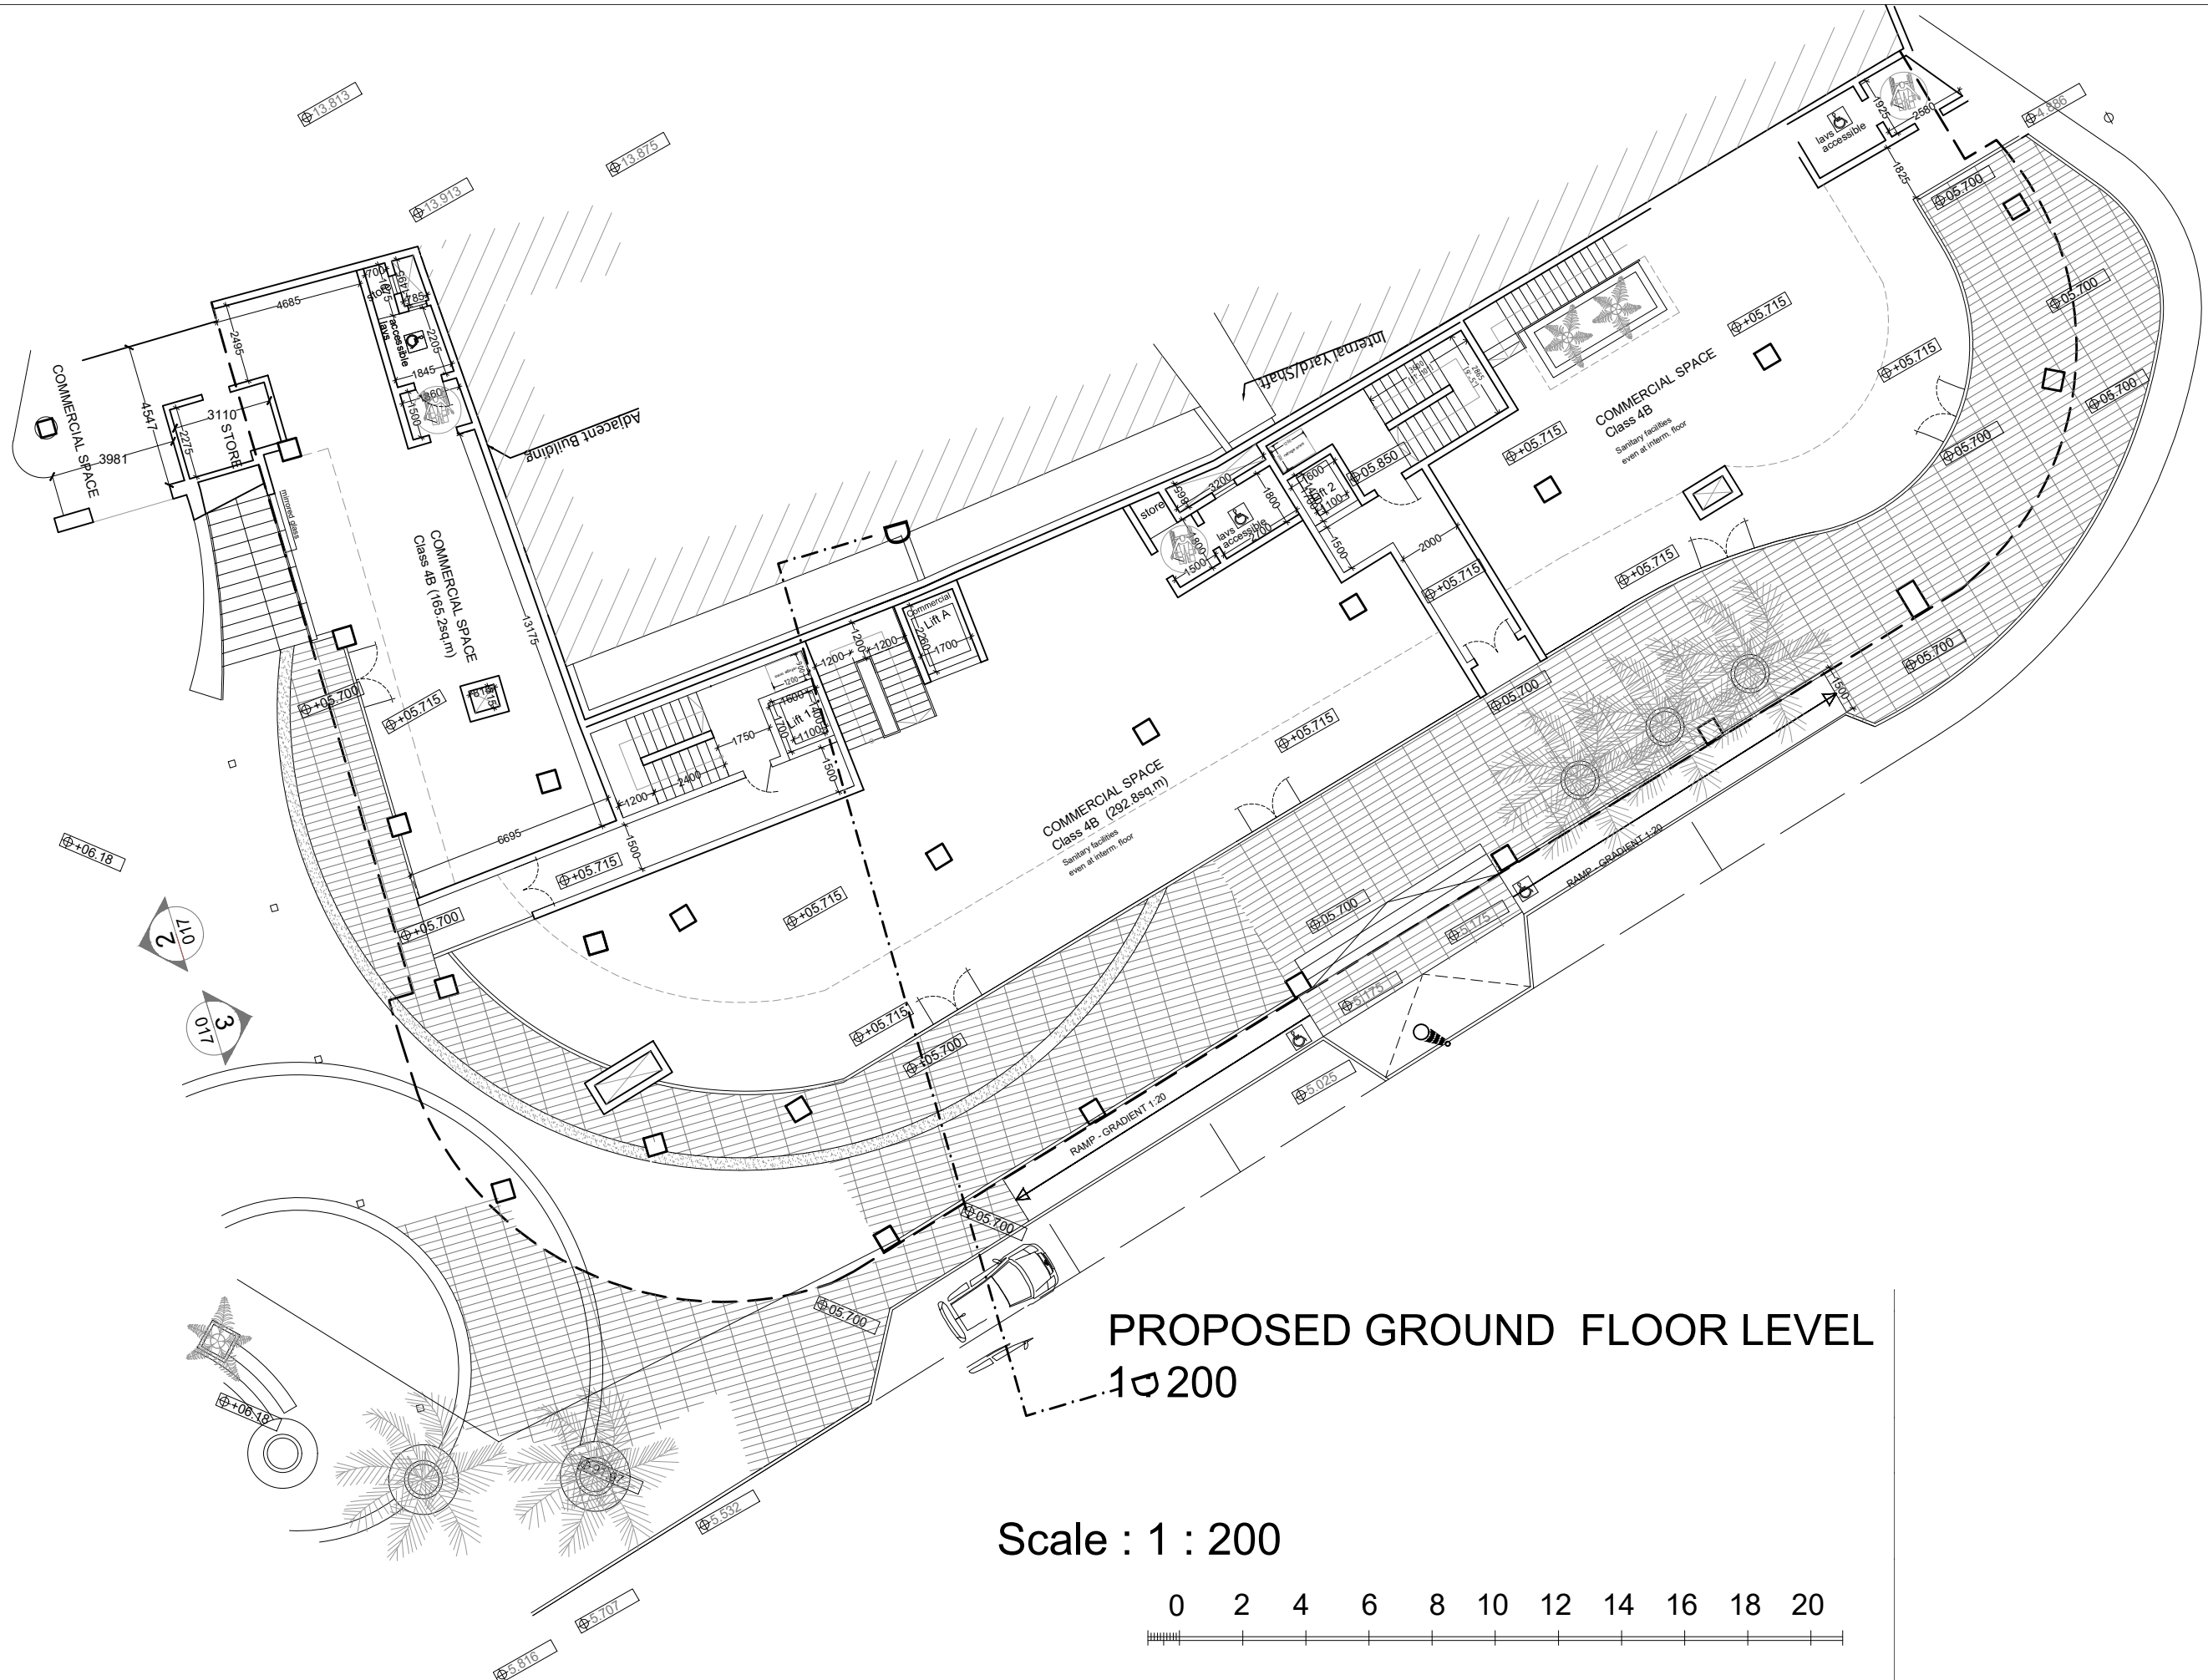


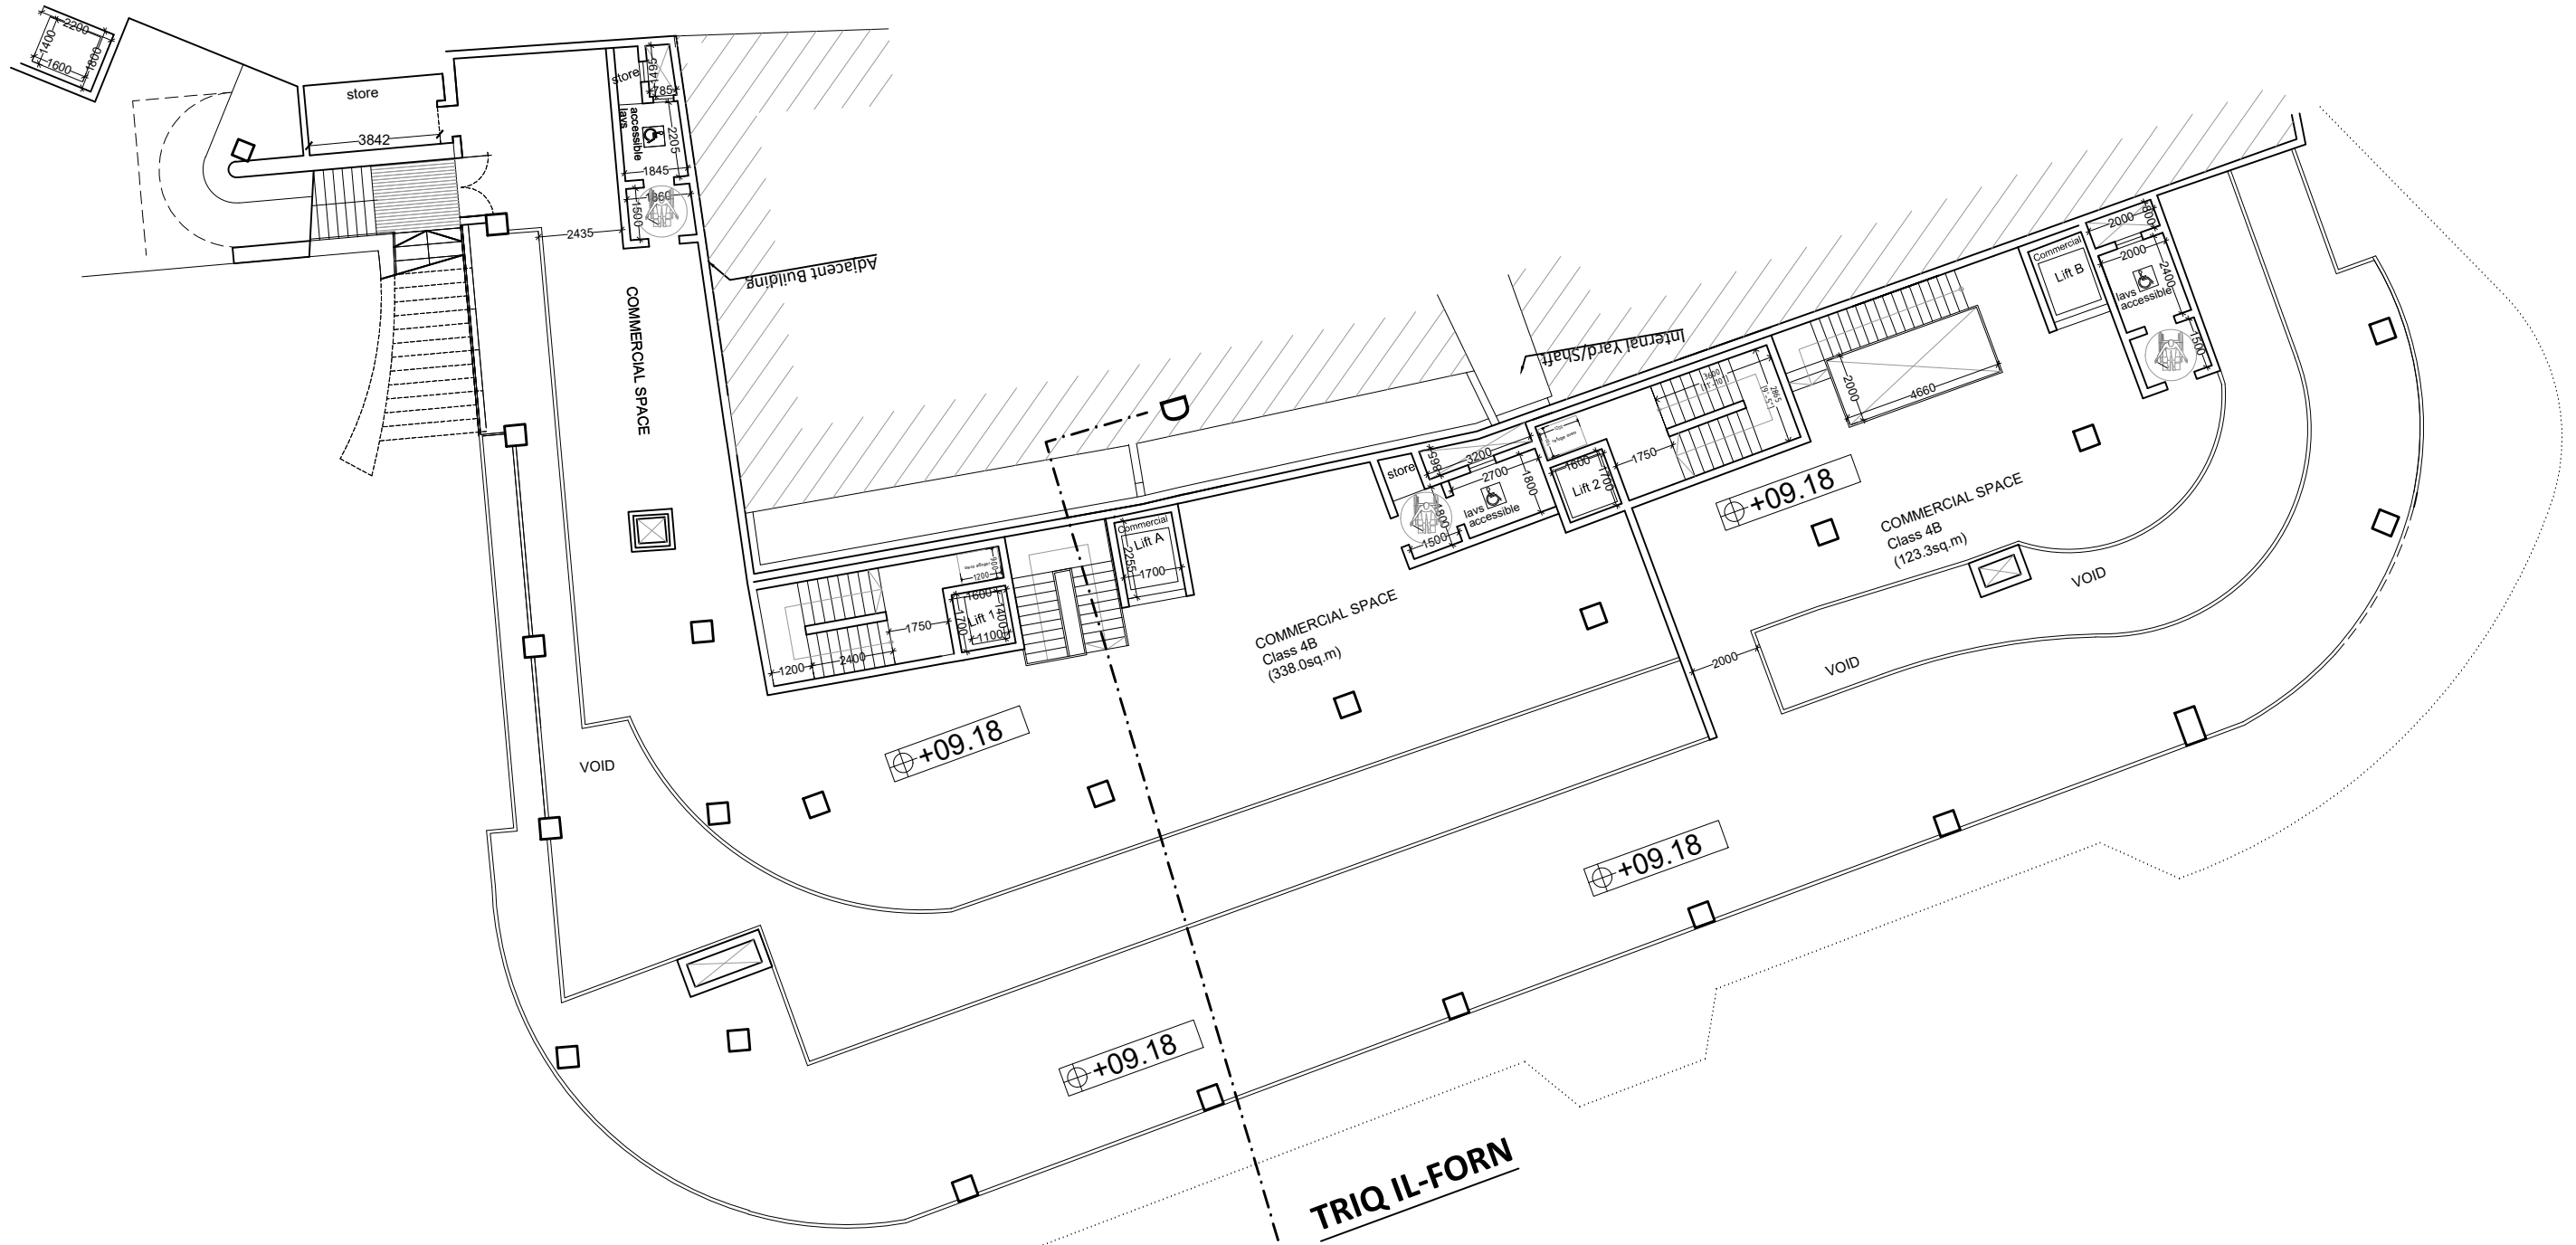

PROPOSED INTERMEDIATE FLOOR LEVEL
1 : 200


Scale : 1 : 200

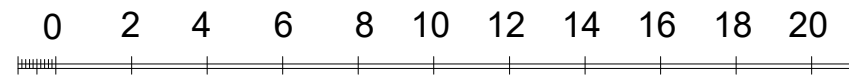


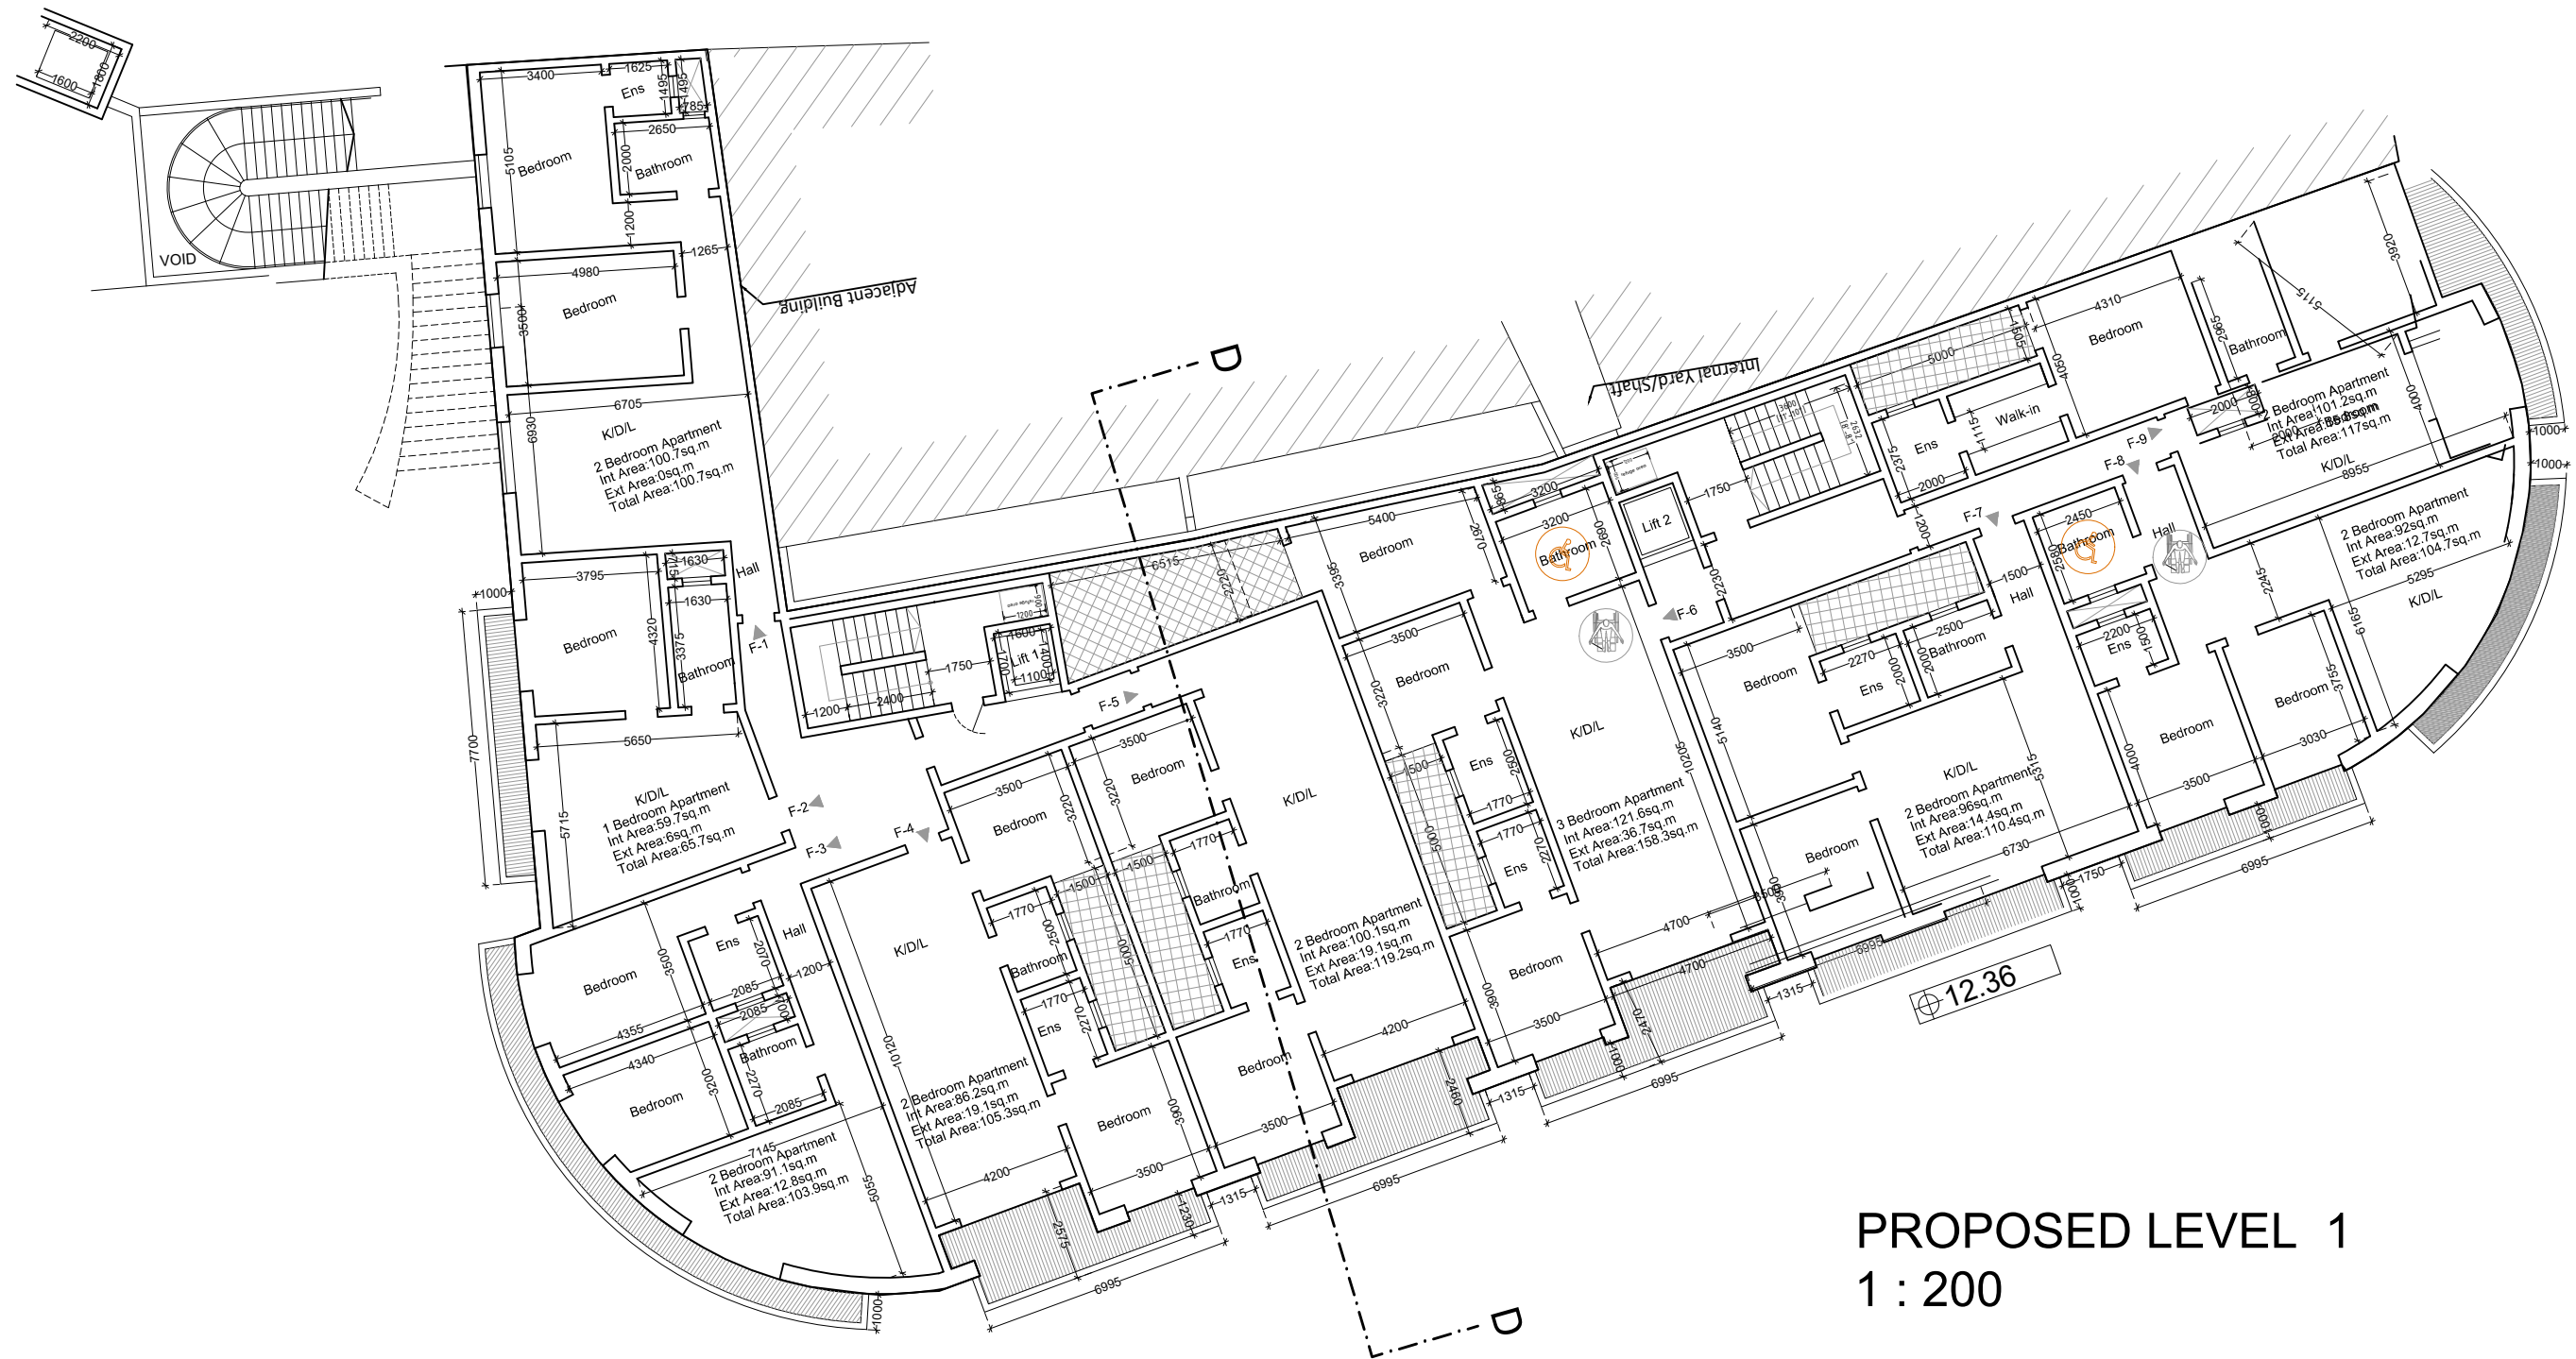

PROPOSED LEVEL 1
1 : 200


Scale : 1 : 200

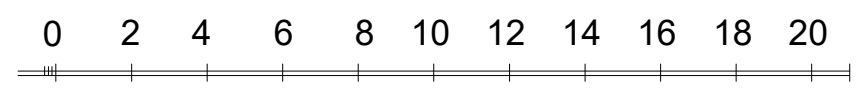


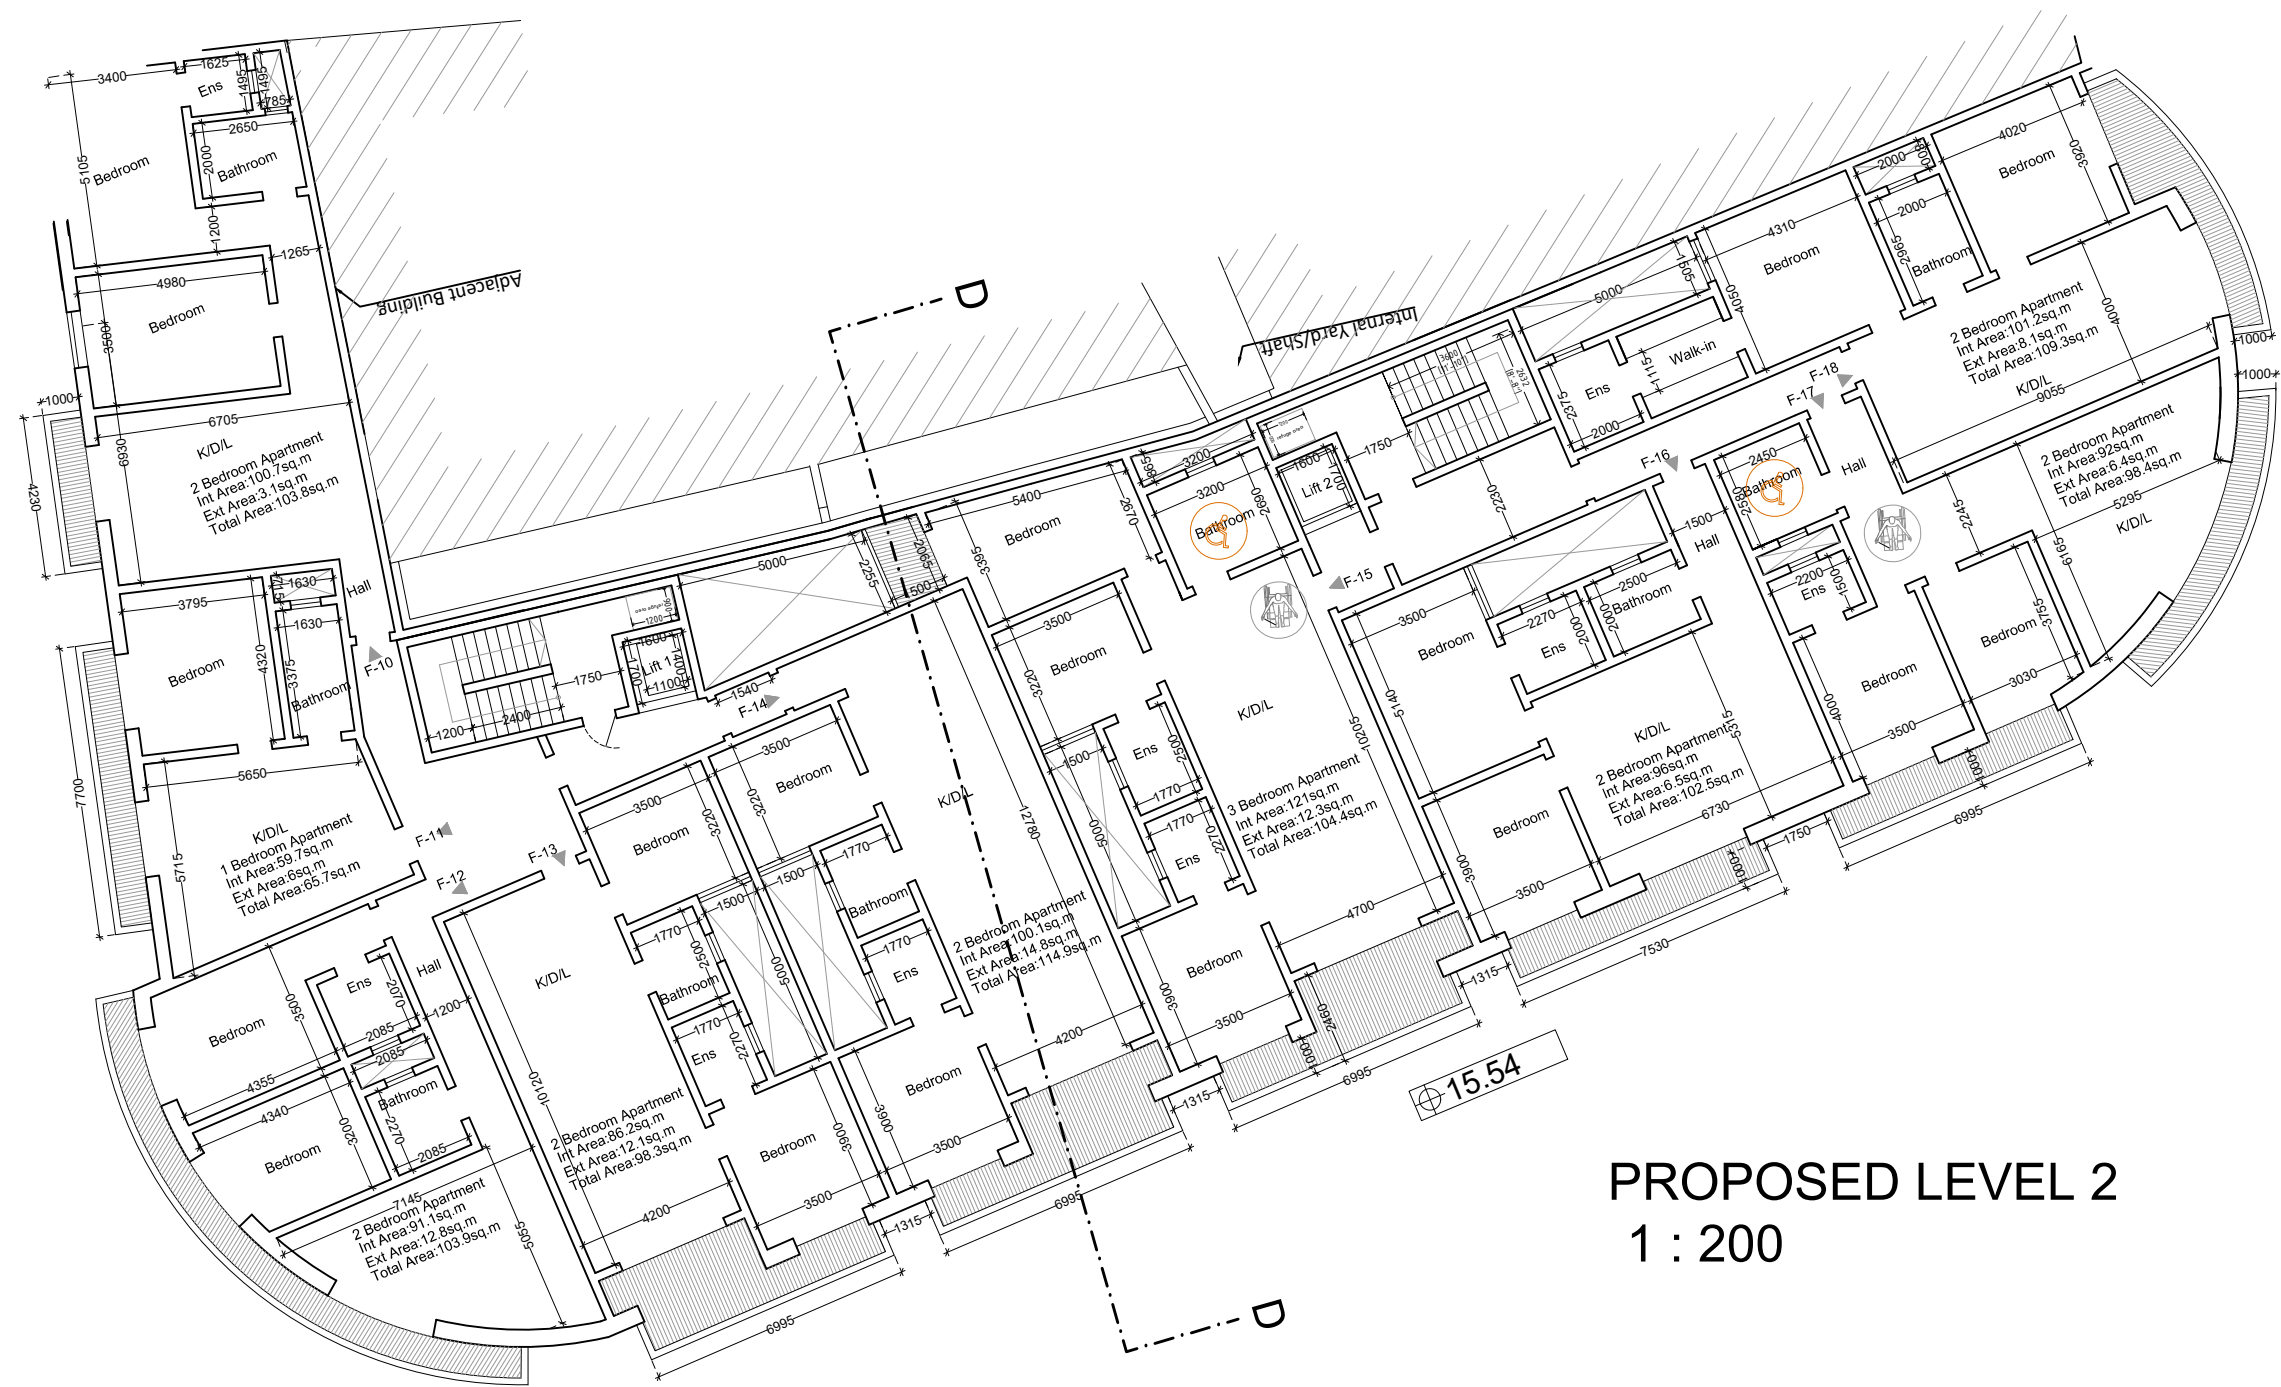

PROPOSED LEVEL 2
1 : 200


Scale : 1 : 200

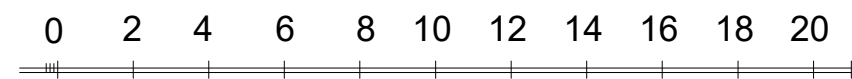


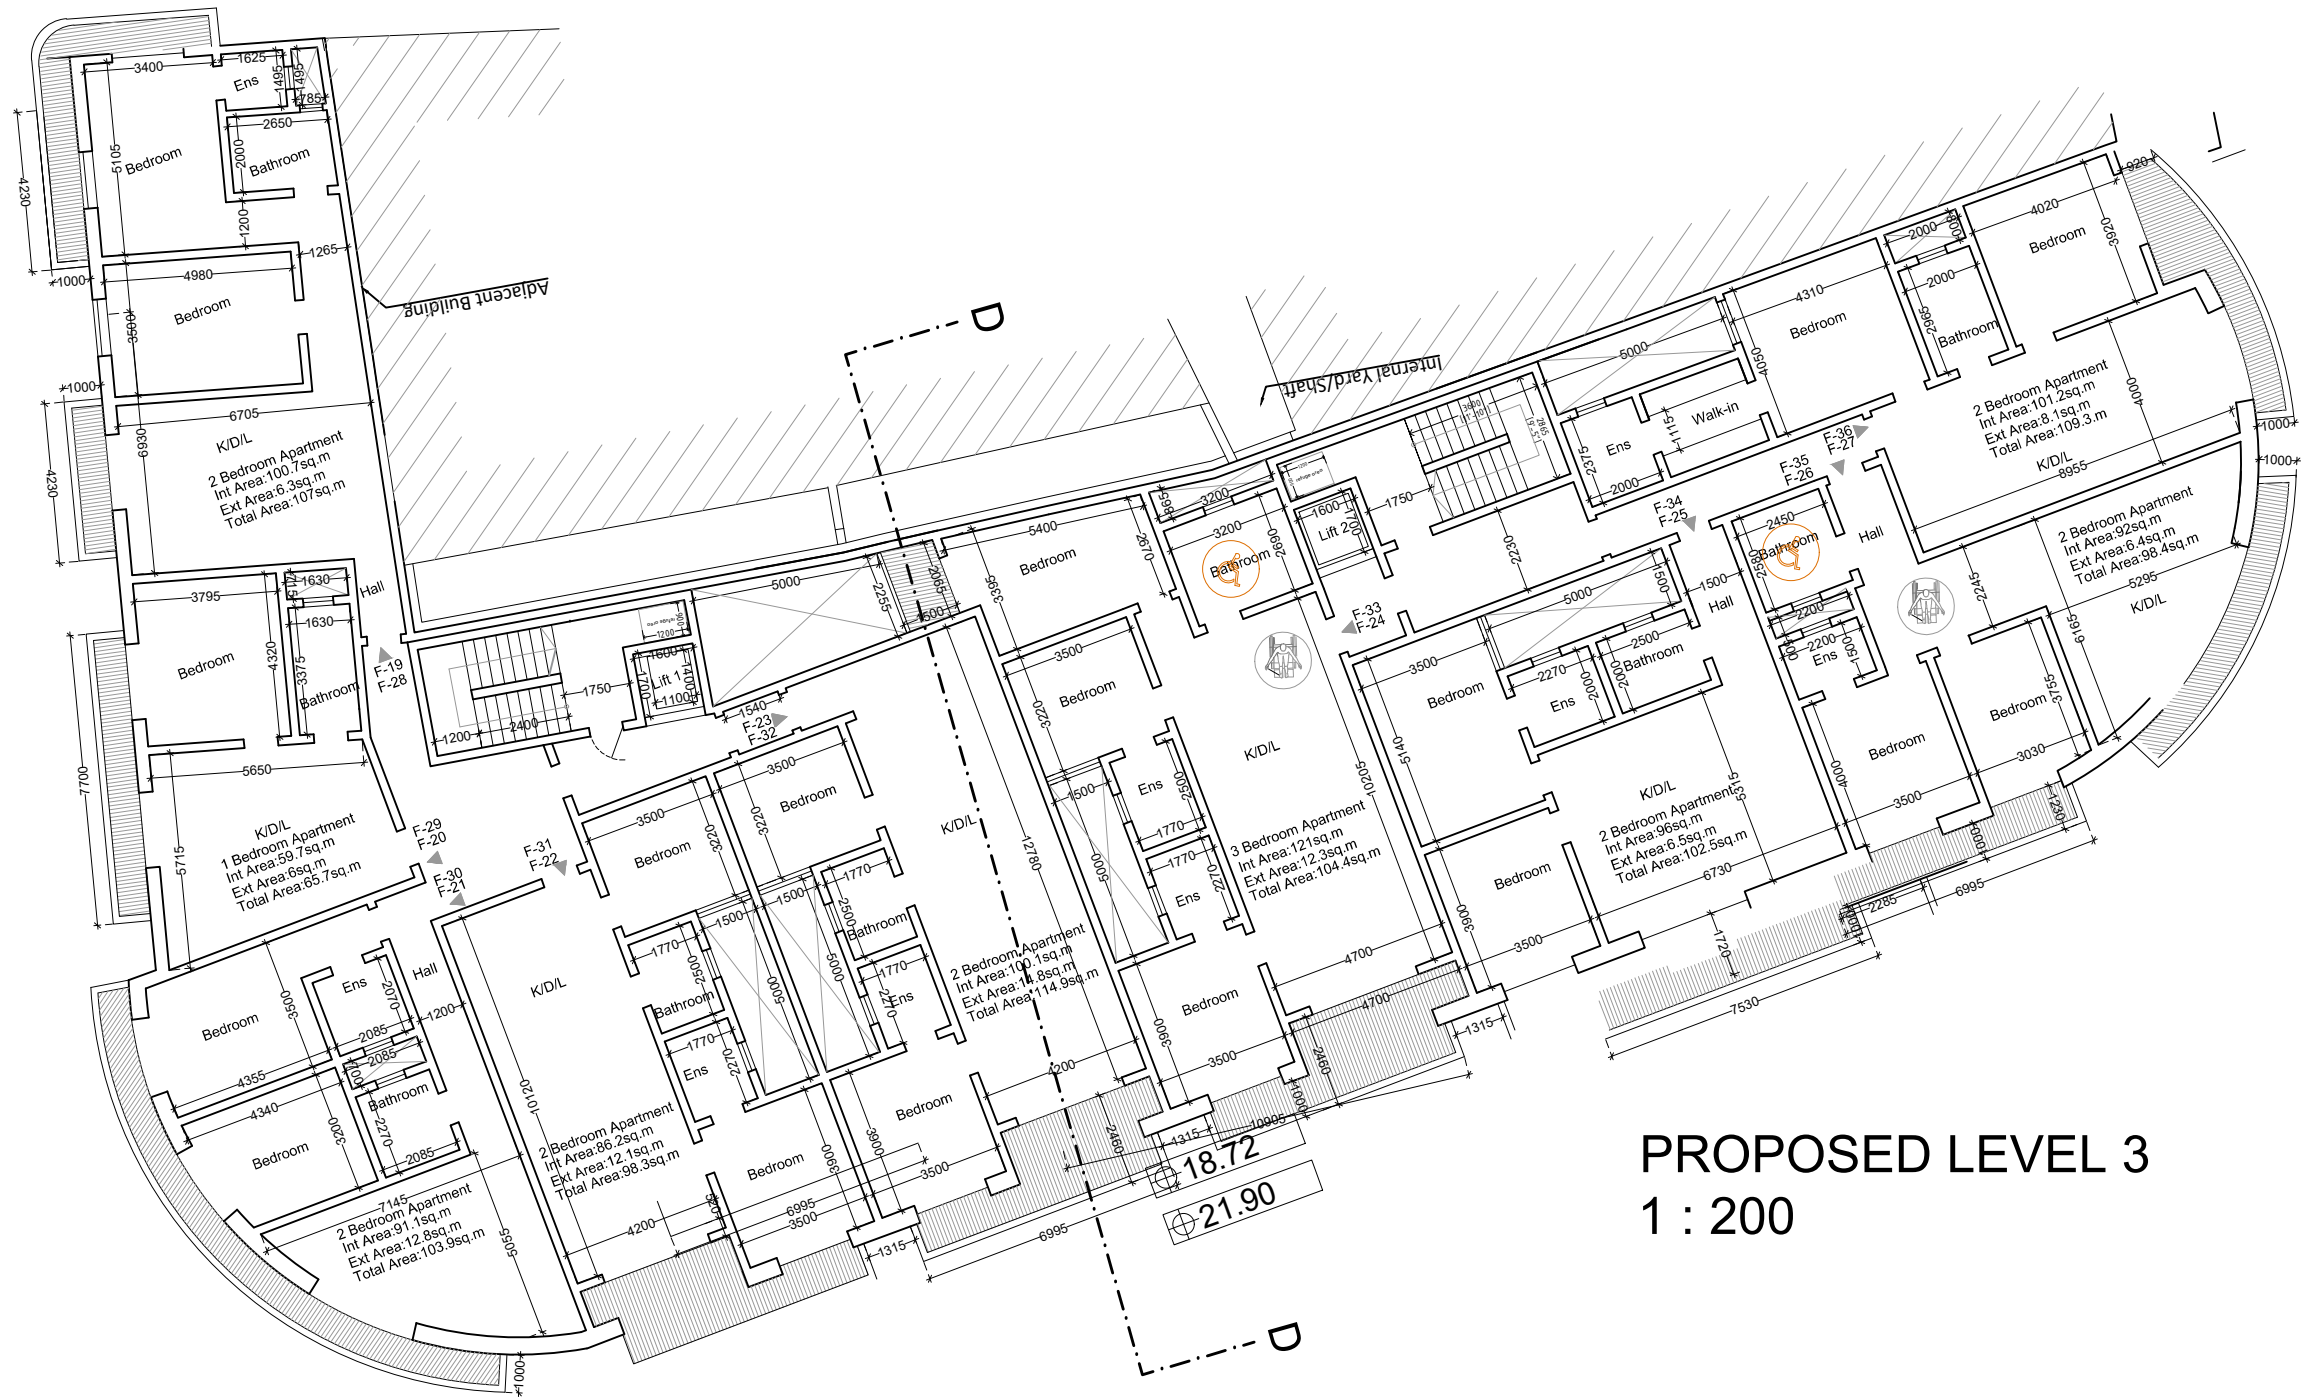

PROPOSED LEVEL 3
1 : 200


Scale : 1 : 200

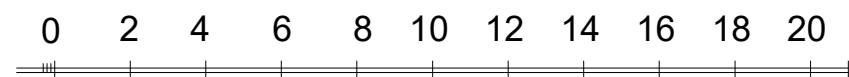


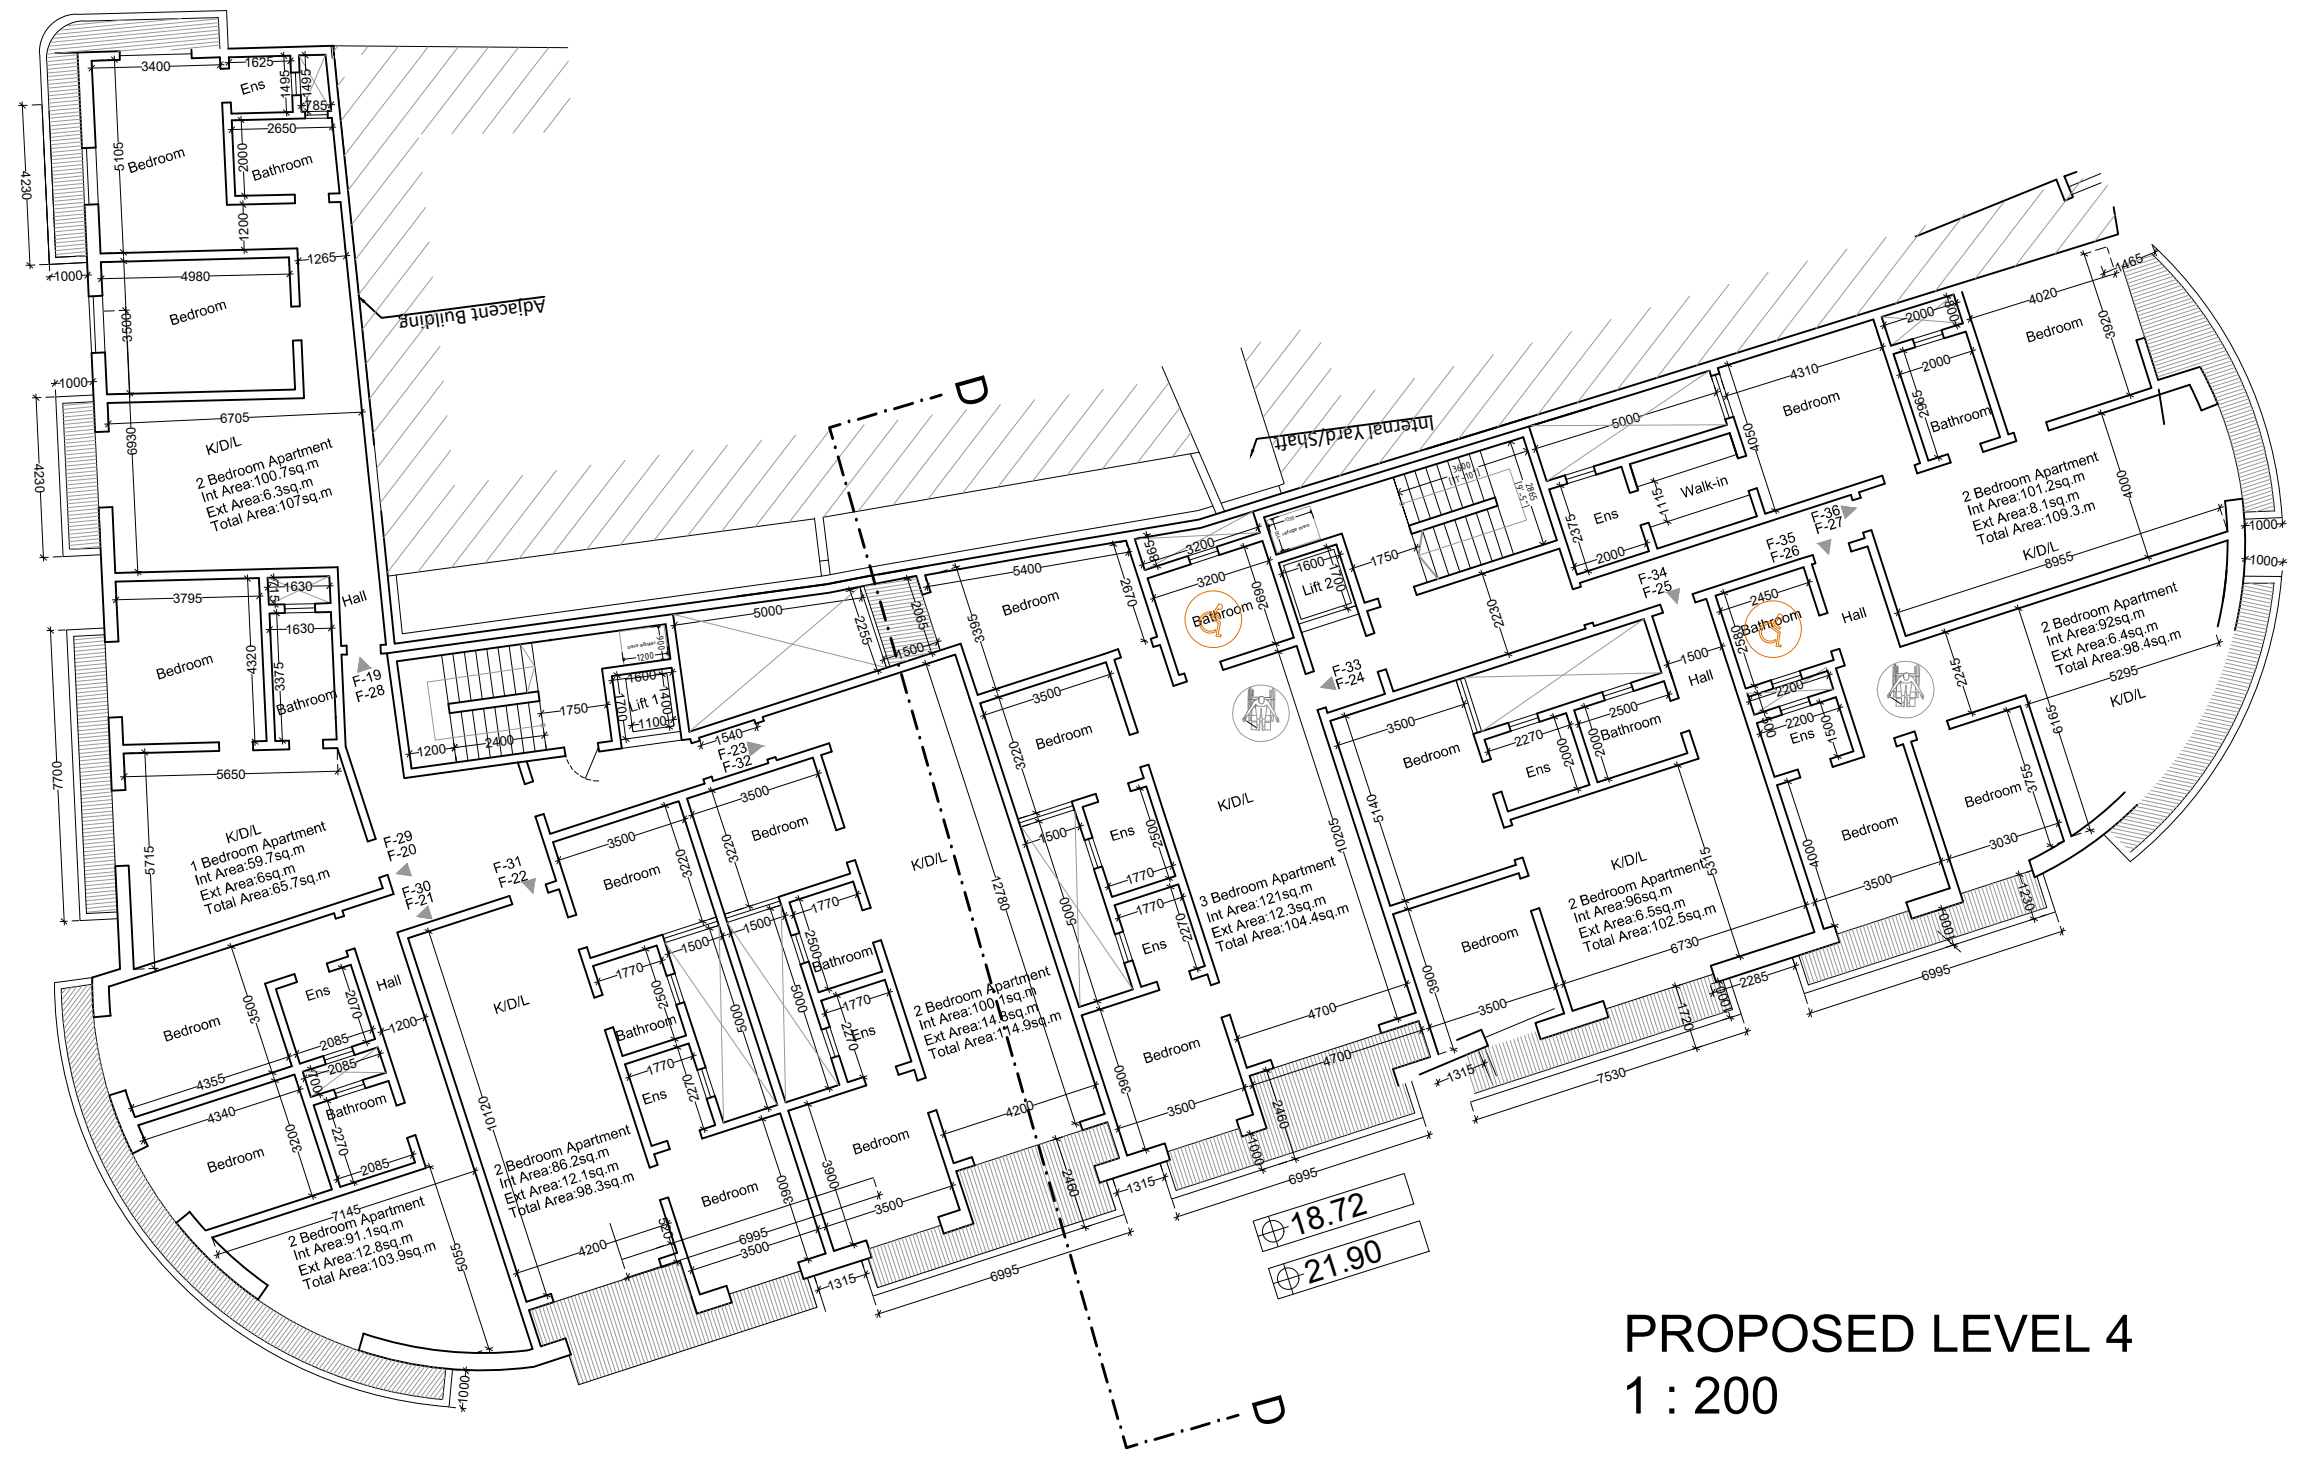

PROPOSED LEVEL 4
1 : 200


Scale : 1 : 200

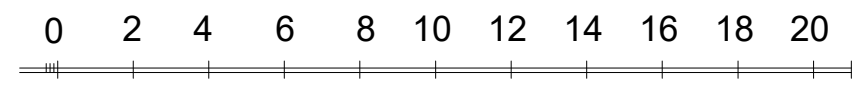

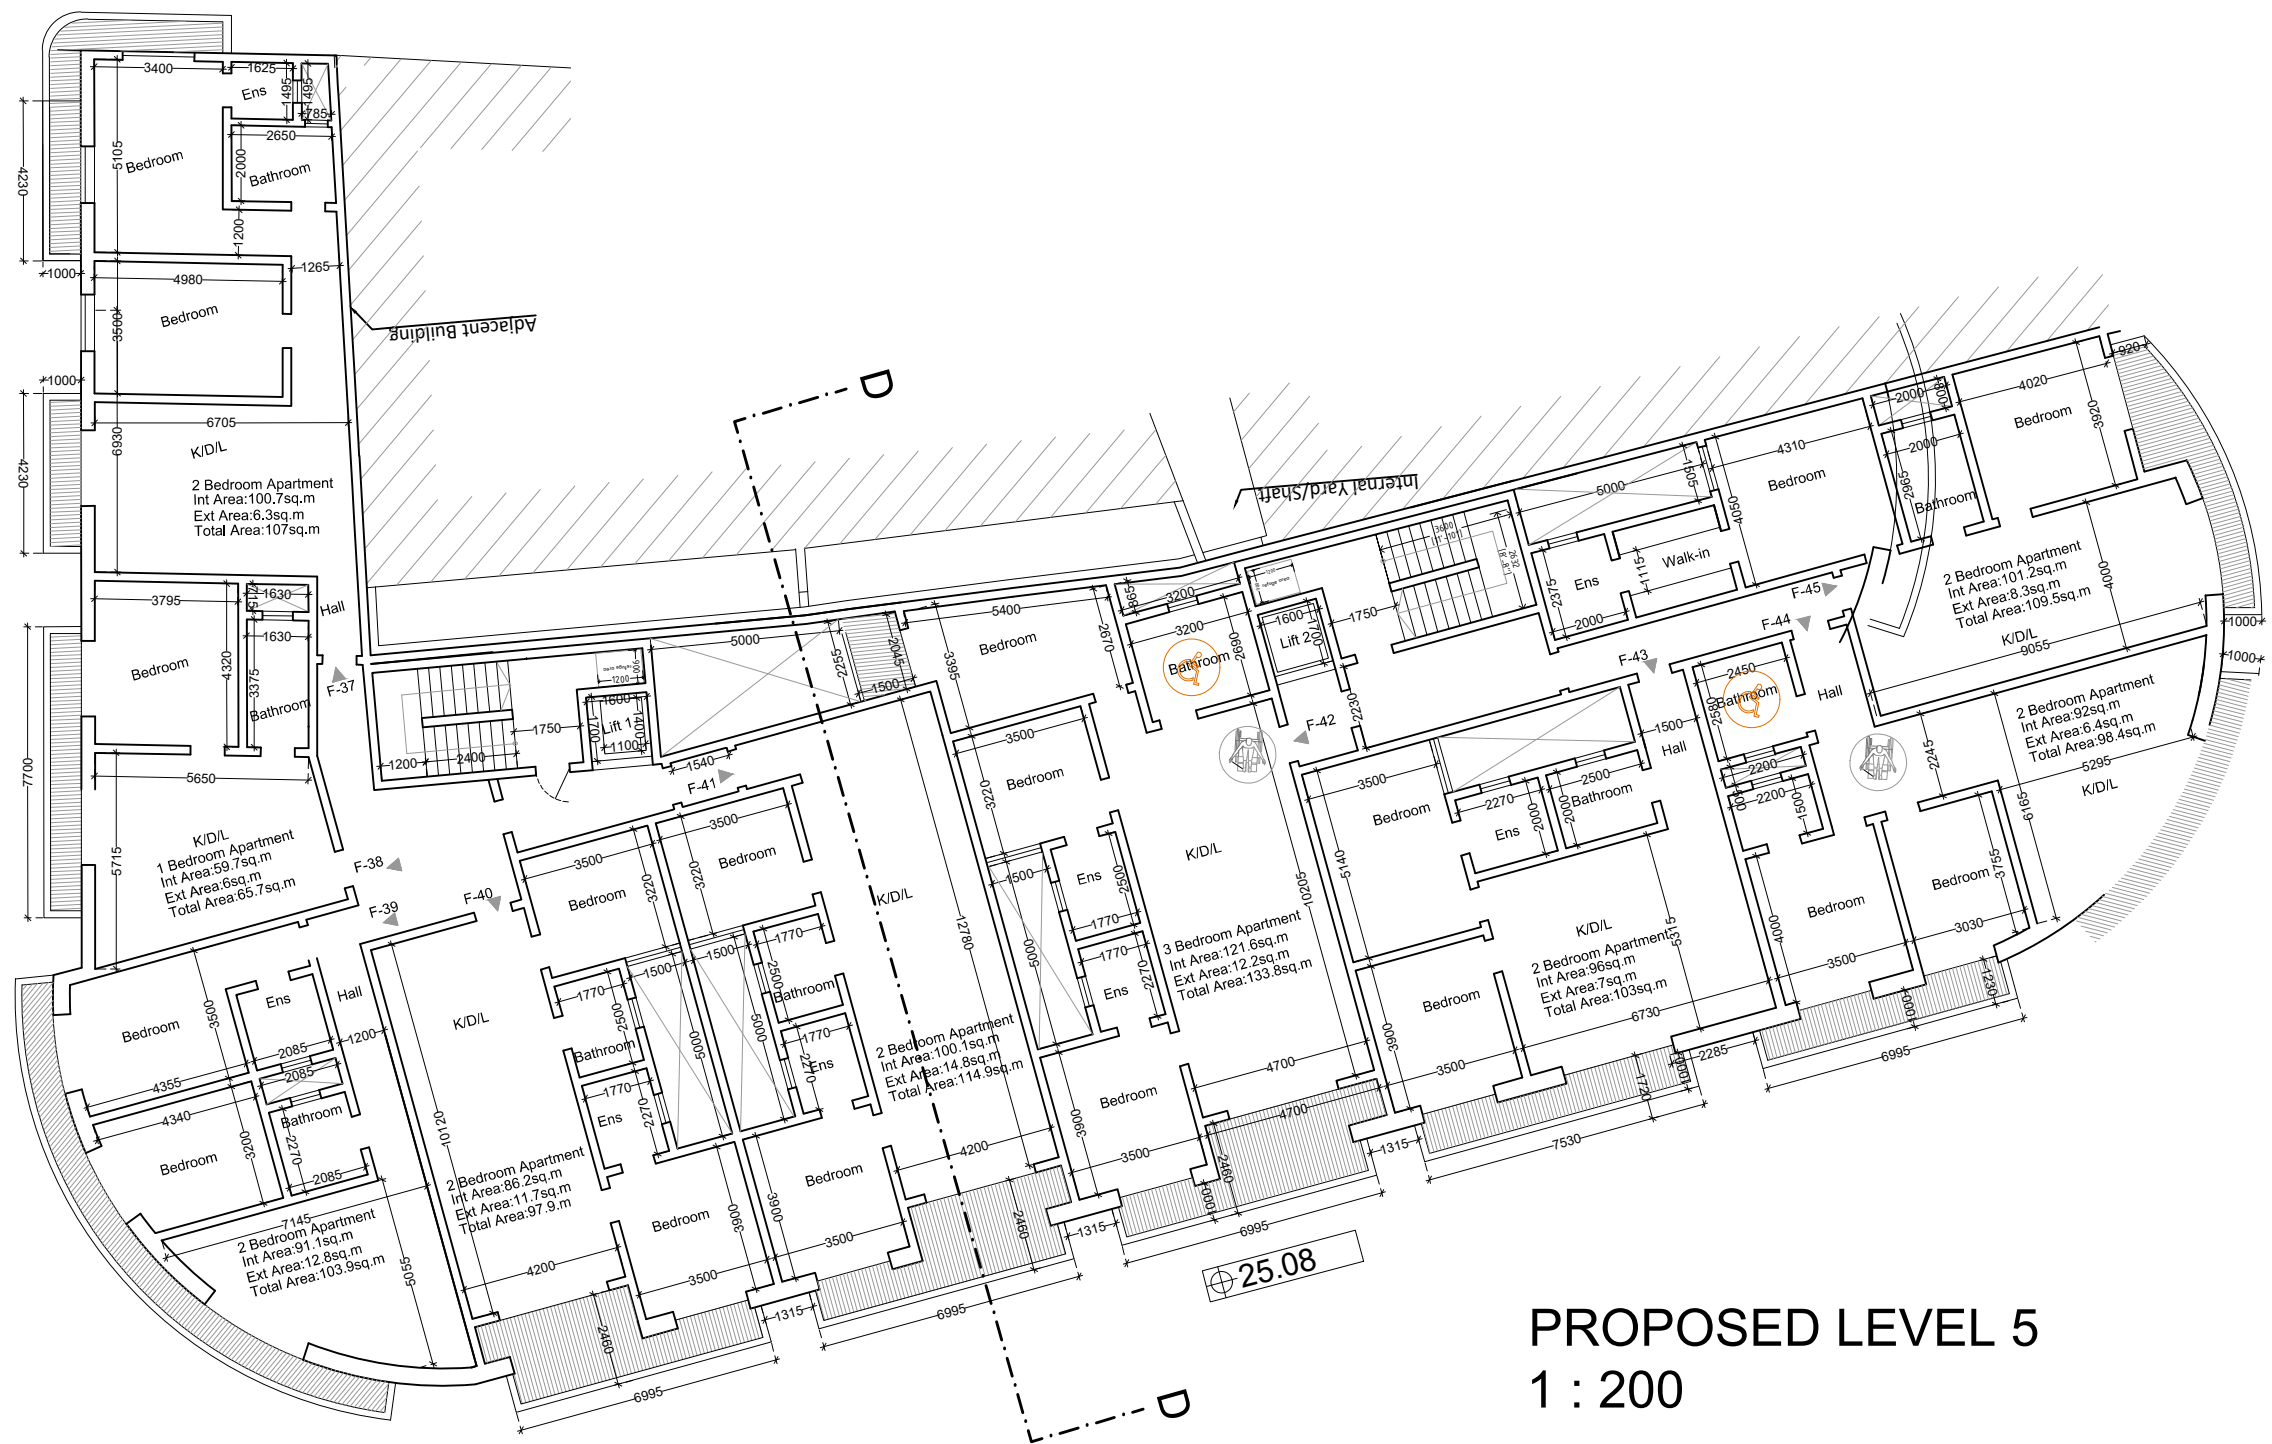

PROPOSED LEVEL 5
1 : 200


Scale : 1 : 200


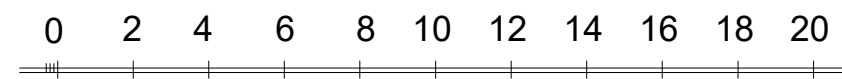





PROPOSED LEVEL 6
1 : 200

Scale : 1 : 200

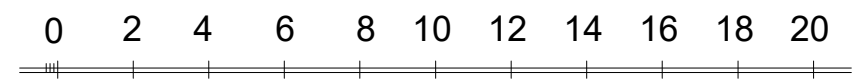

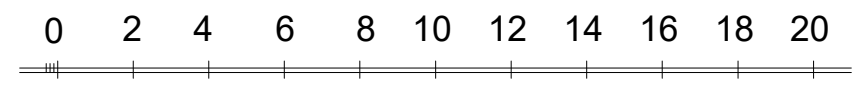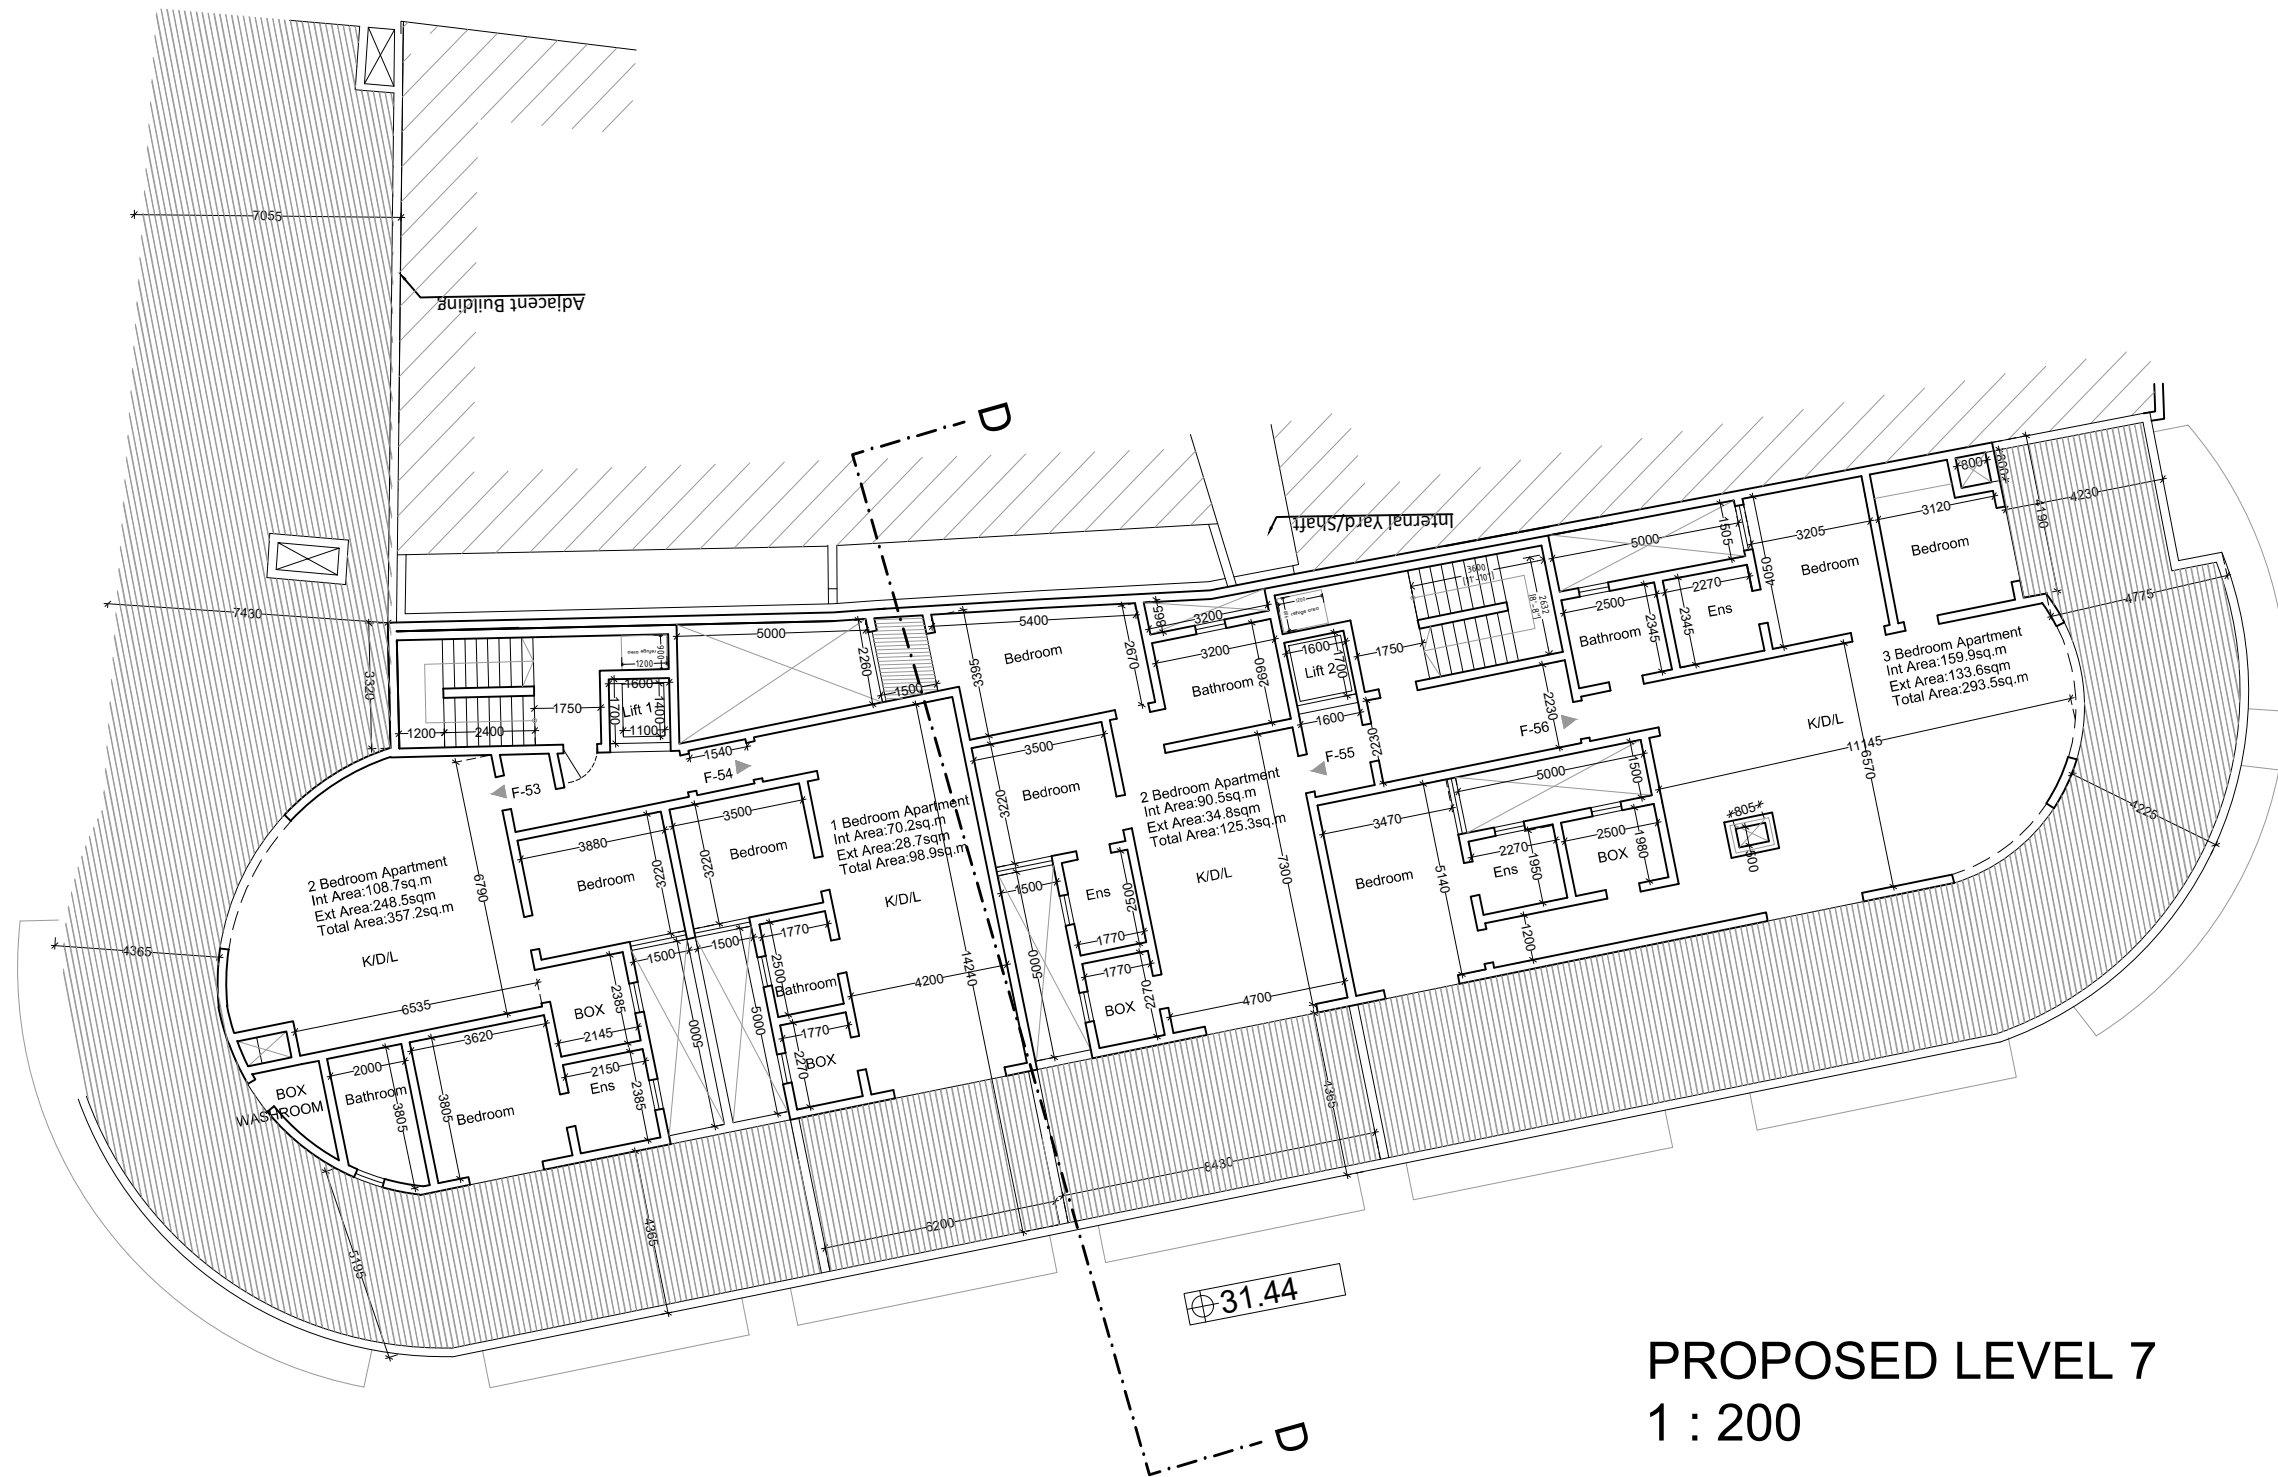

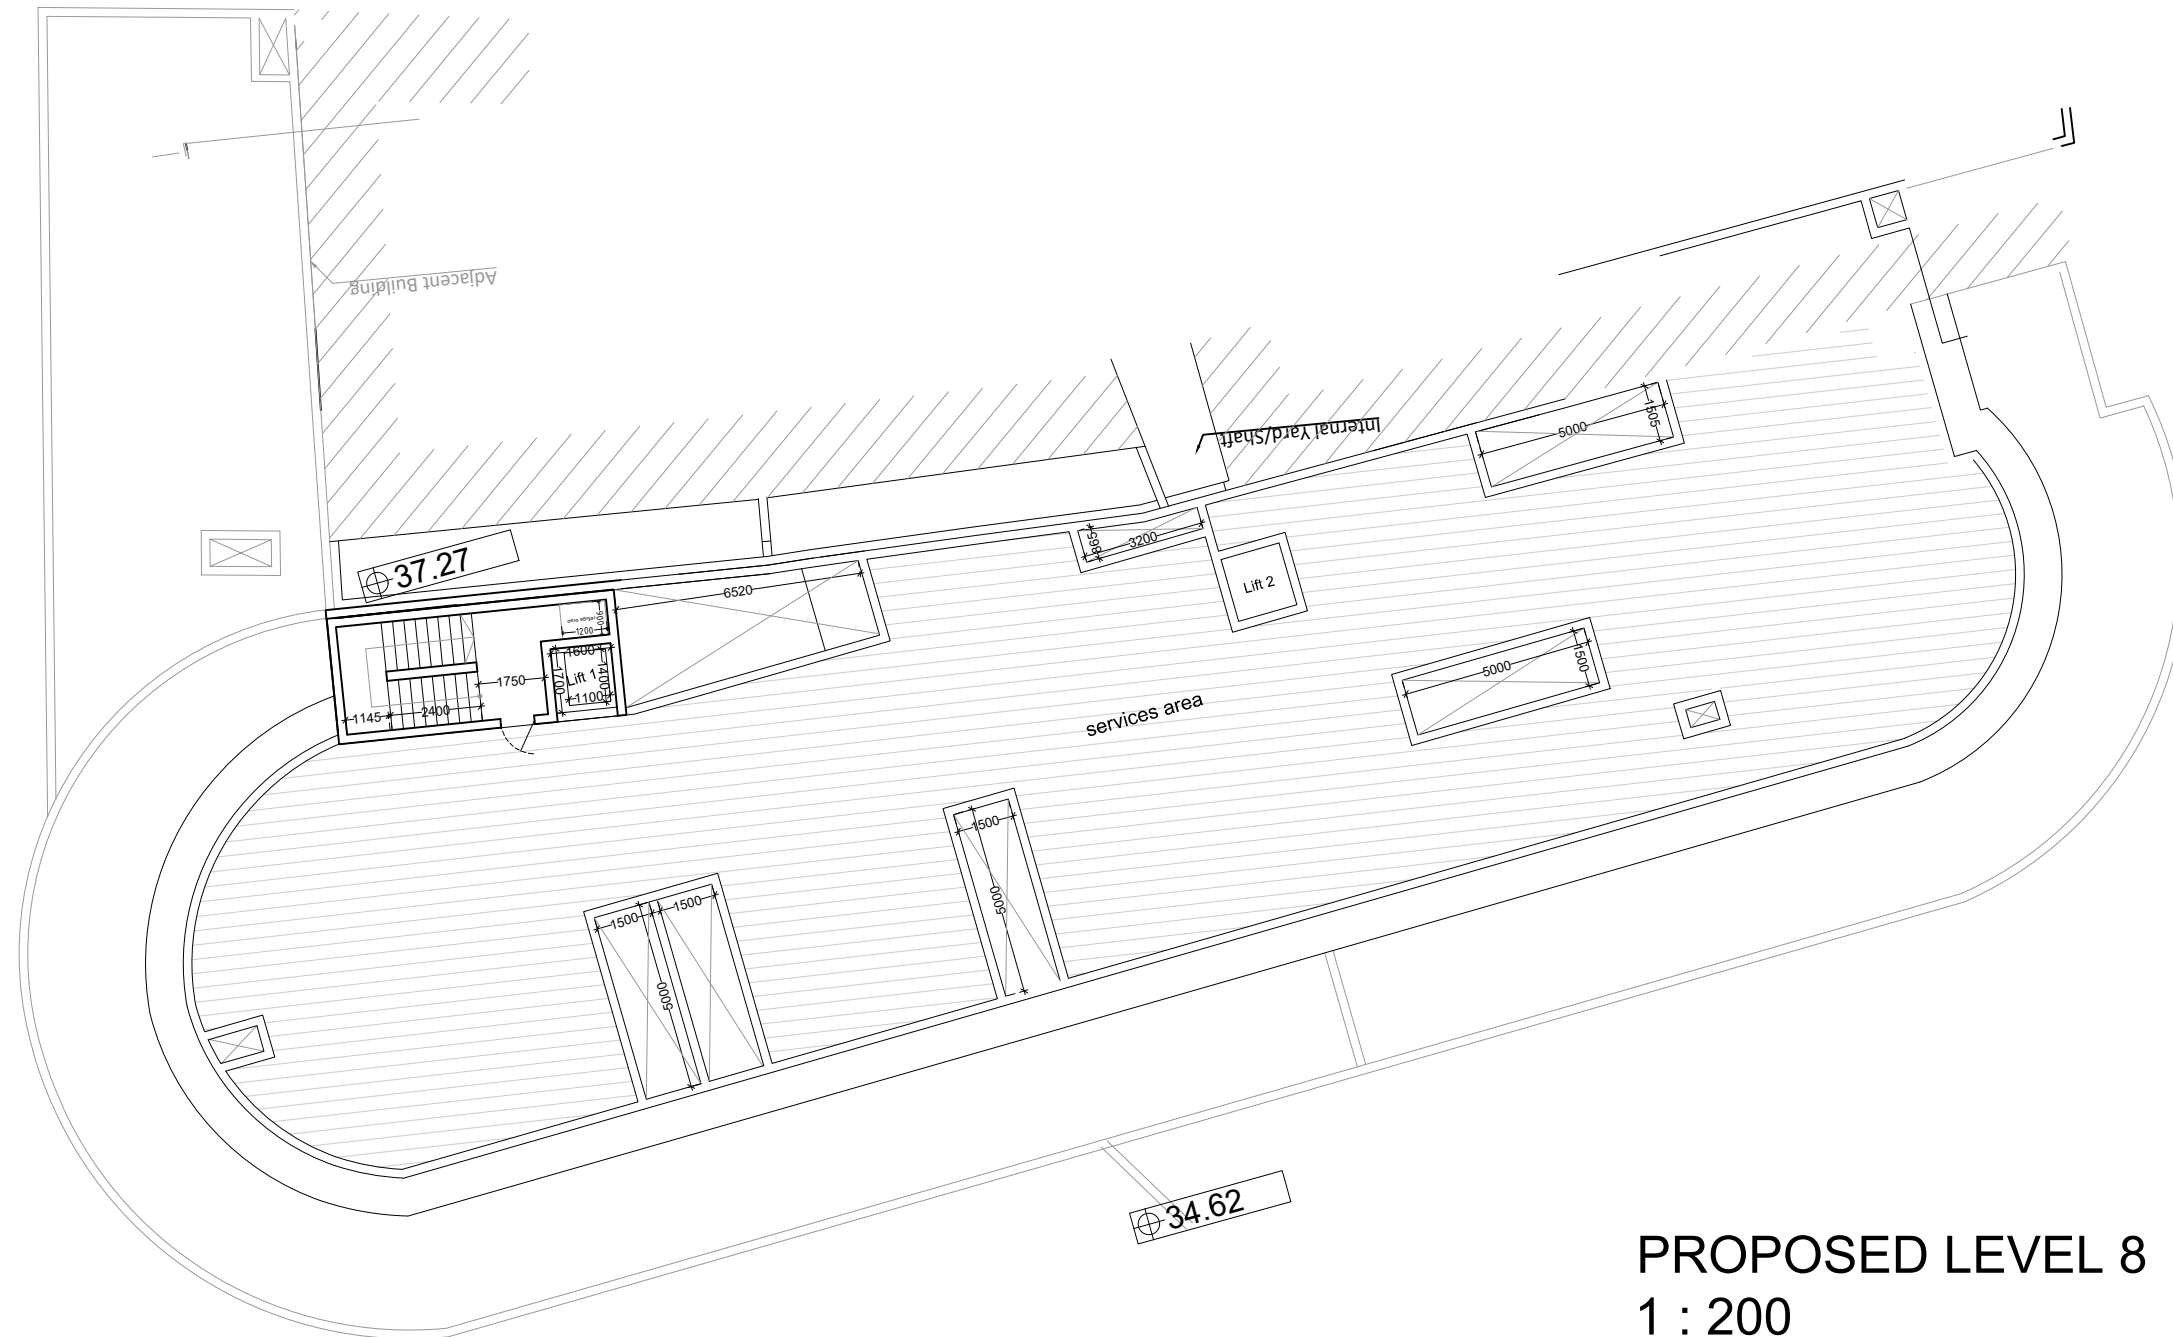

PROPOSED LEVEL 8
1 : 200

Scale : 1 : 200

