




GROUND FLOOR PLAN 1:100

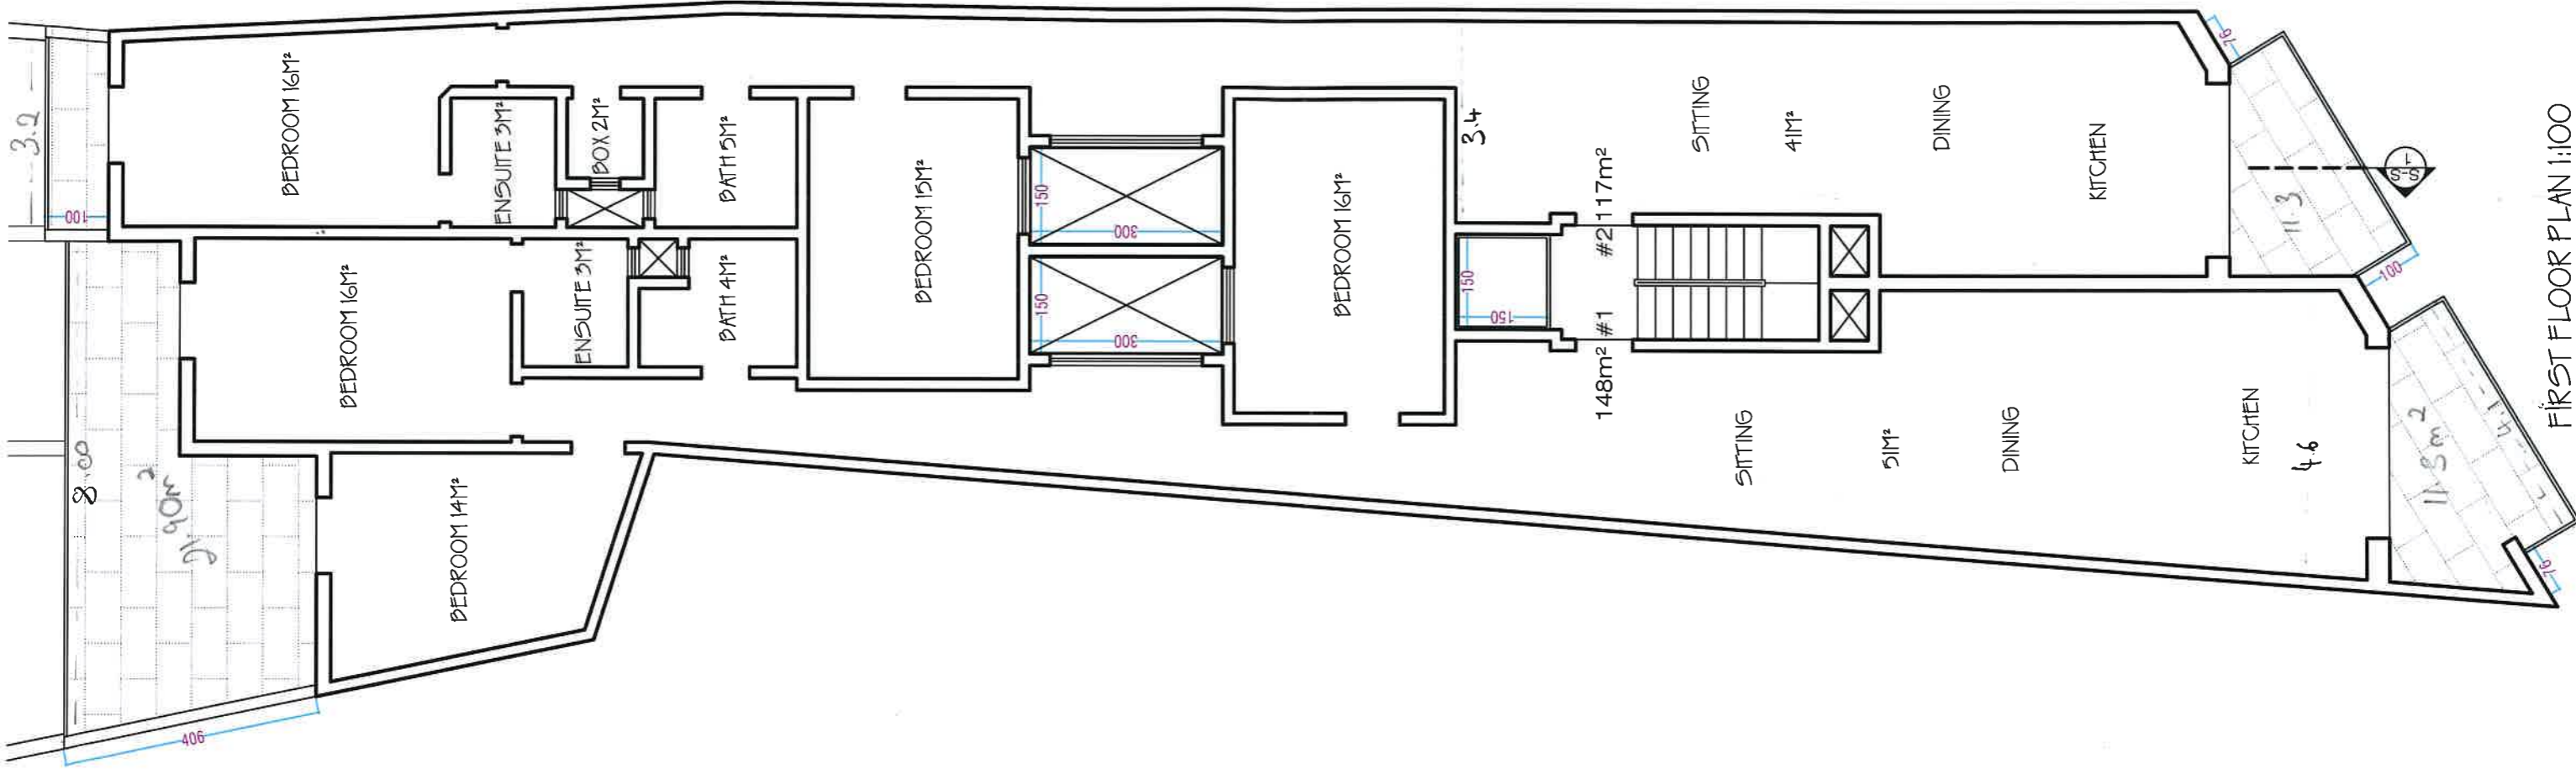


FIRST FLOOR PLAN 1:100

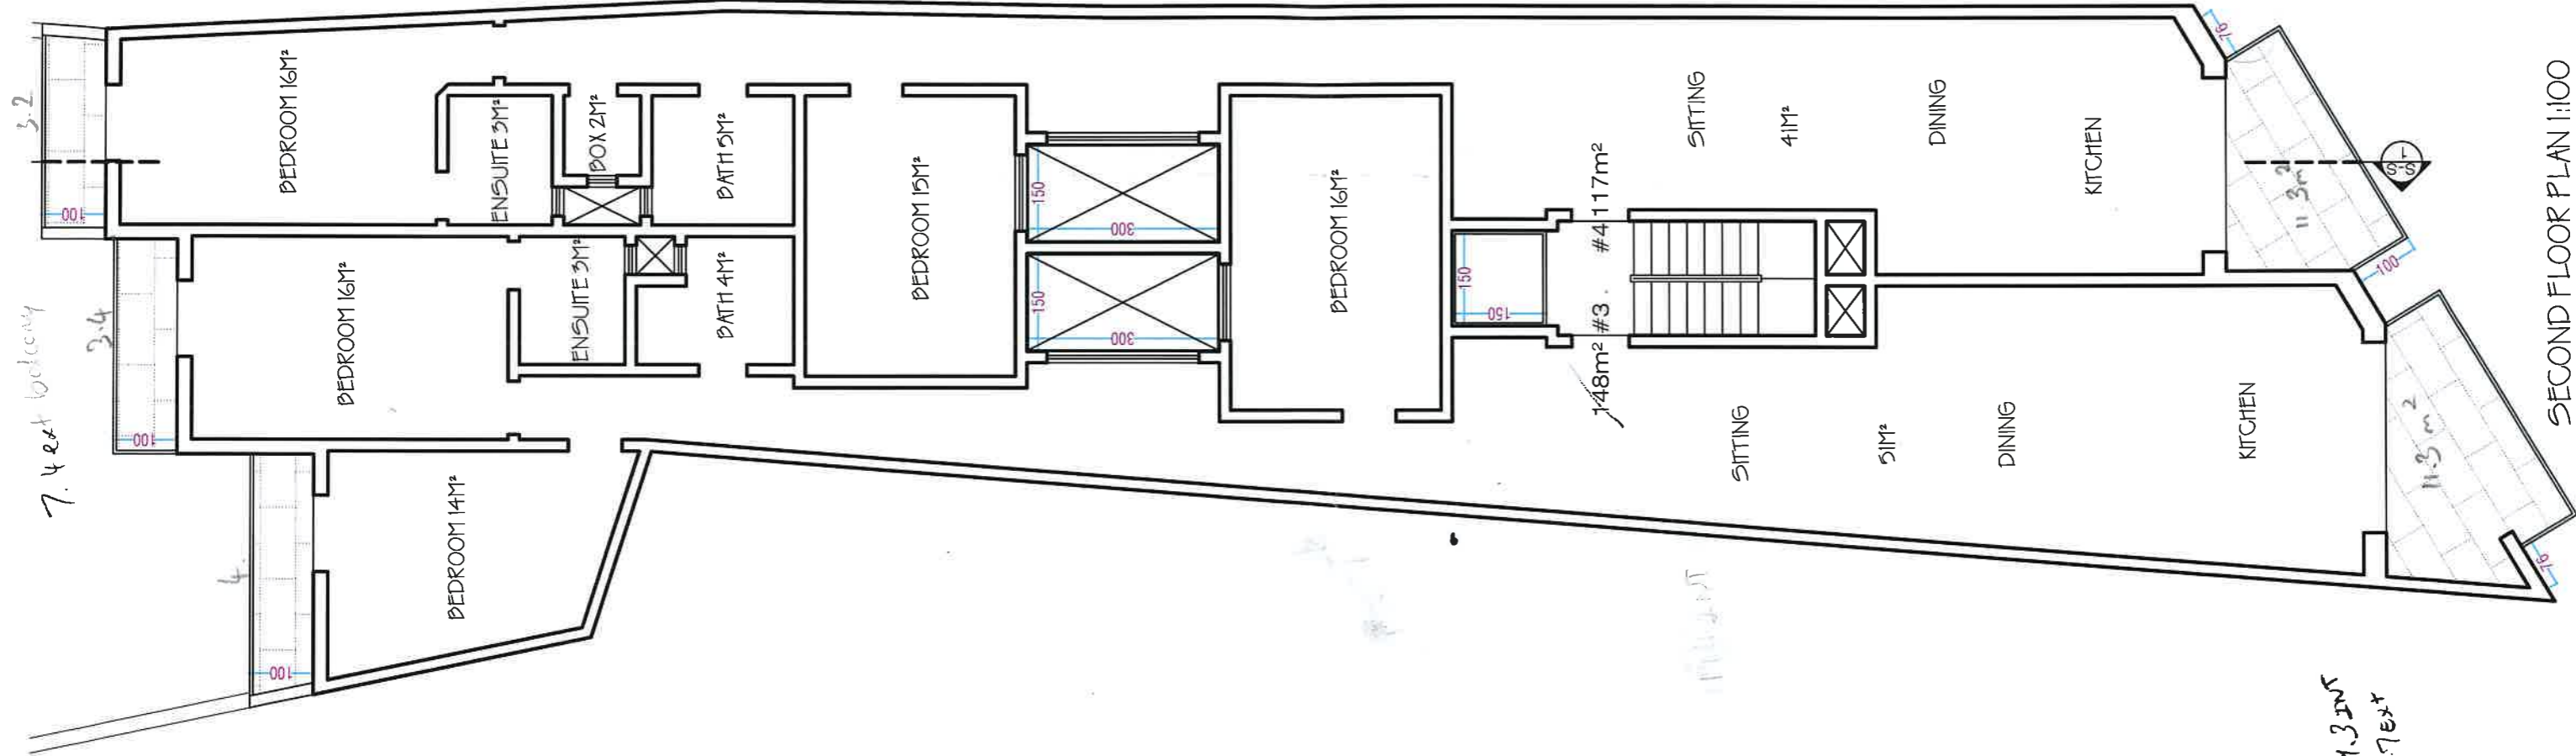

SECOND FLOOR PLAN 1:100

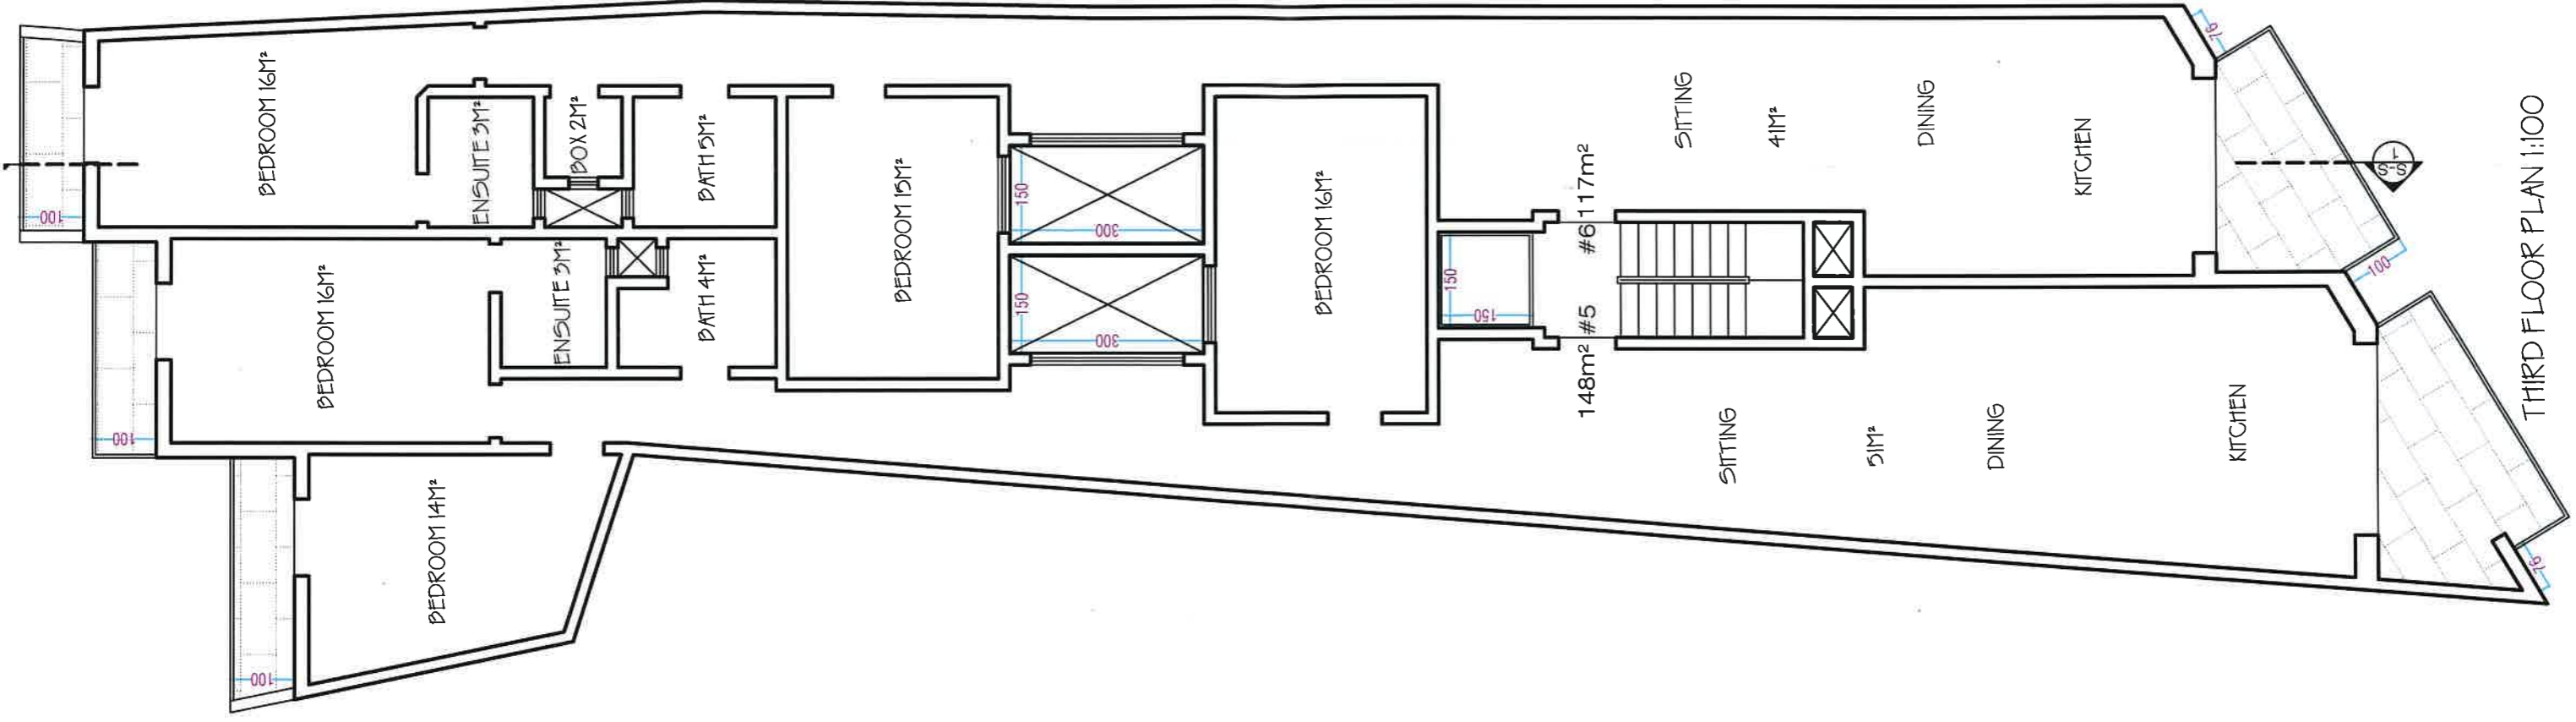

THIRD FLOOR PLAN 1:100

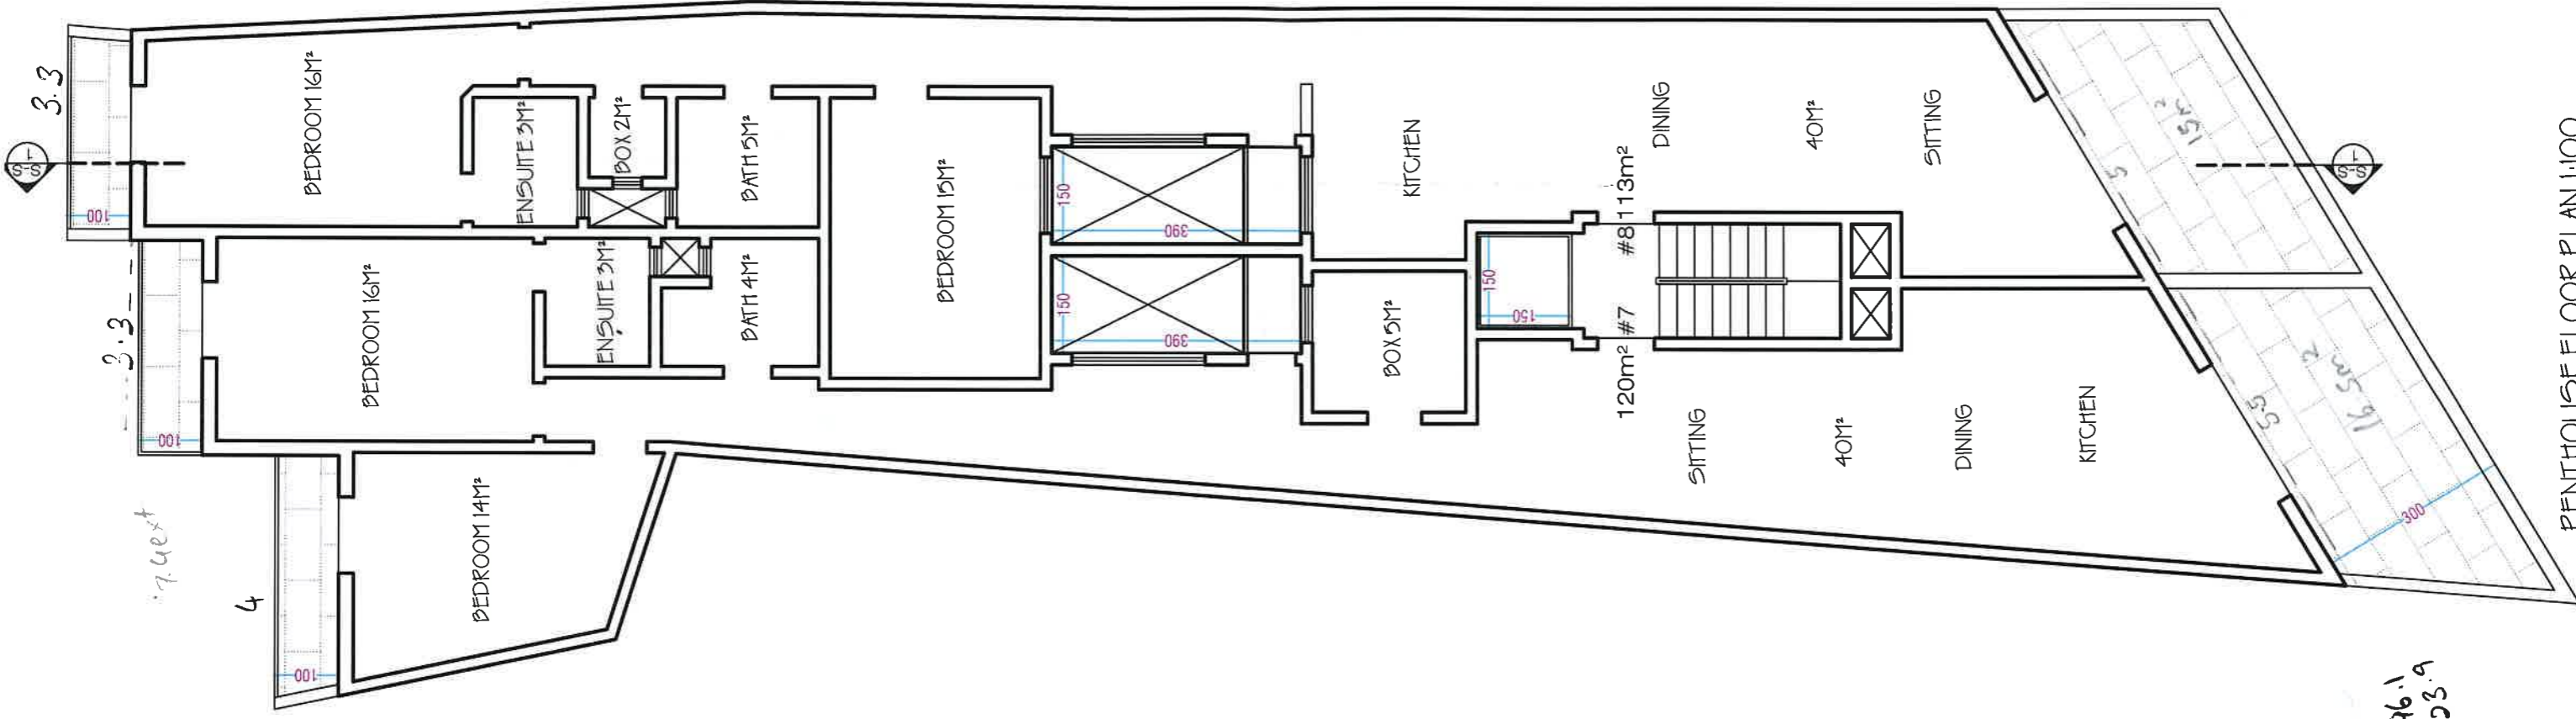

PENTHOUSE FLOOR PLAN 1:100

96.1
INF
23.9
Ext