


Proposed Basement floor Level
Scale 1:100

Garage ID	No Car	Internal Area	External Area	Total GFA
Garage 01	1			27.55 m ²
Garage 02	1			21.00 m ²
Garage 03	1			20.40 m ²
Garage 04	1	43.20 m ²	1.20 m ²	44.40 m ²
Garage 05	1			18.95 m ²
Garage 06	1			19.20 m ²
Garage 07	1			19.60 m ²
Garage 08	1			19.75 m ²
Garage 09	1			20.50 m ²
Garage 10	1			17.30 m ²
Garage 11	1			20.65 m ²
Garage 12	1			43.50 m ²
Garage 13	1			27.60 m ²

Residence ID	No of Beds	Internal Area	External Area	Total GFA
Shop 01		101.40 m ²	1.40 m ²	102.80 m ²
Shop 02		89.90 m ²	5.40 m ²	95.30 m ²
BLKB-01	2	95.70 m ²	5.40 m ²	101.10 m ²
BLKB-02	3	167.80 m ²	35.70 m ²	203.50 m ²
BLKB-03	3	129.25 m ²	32.80 m ²	162.05 m ²

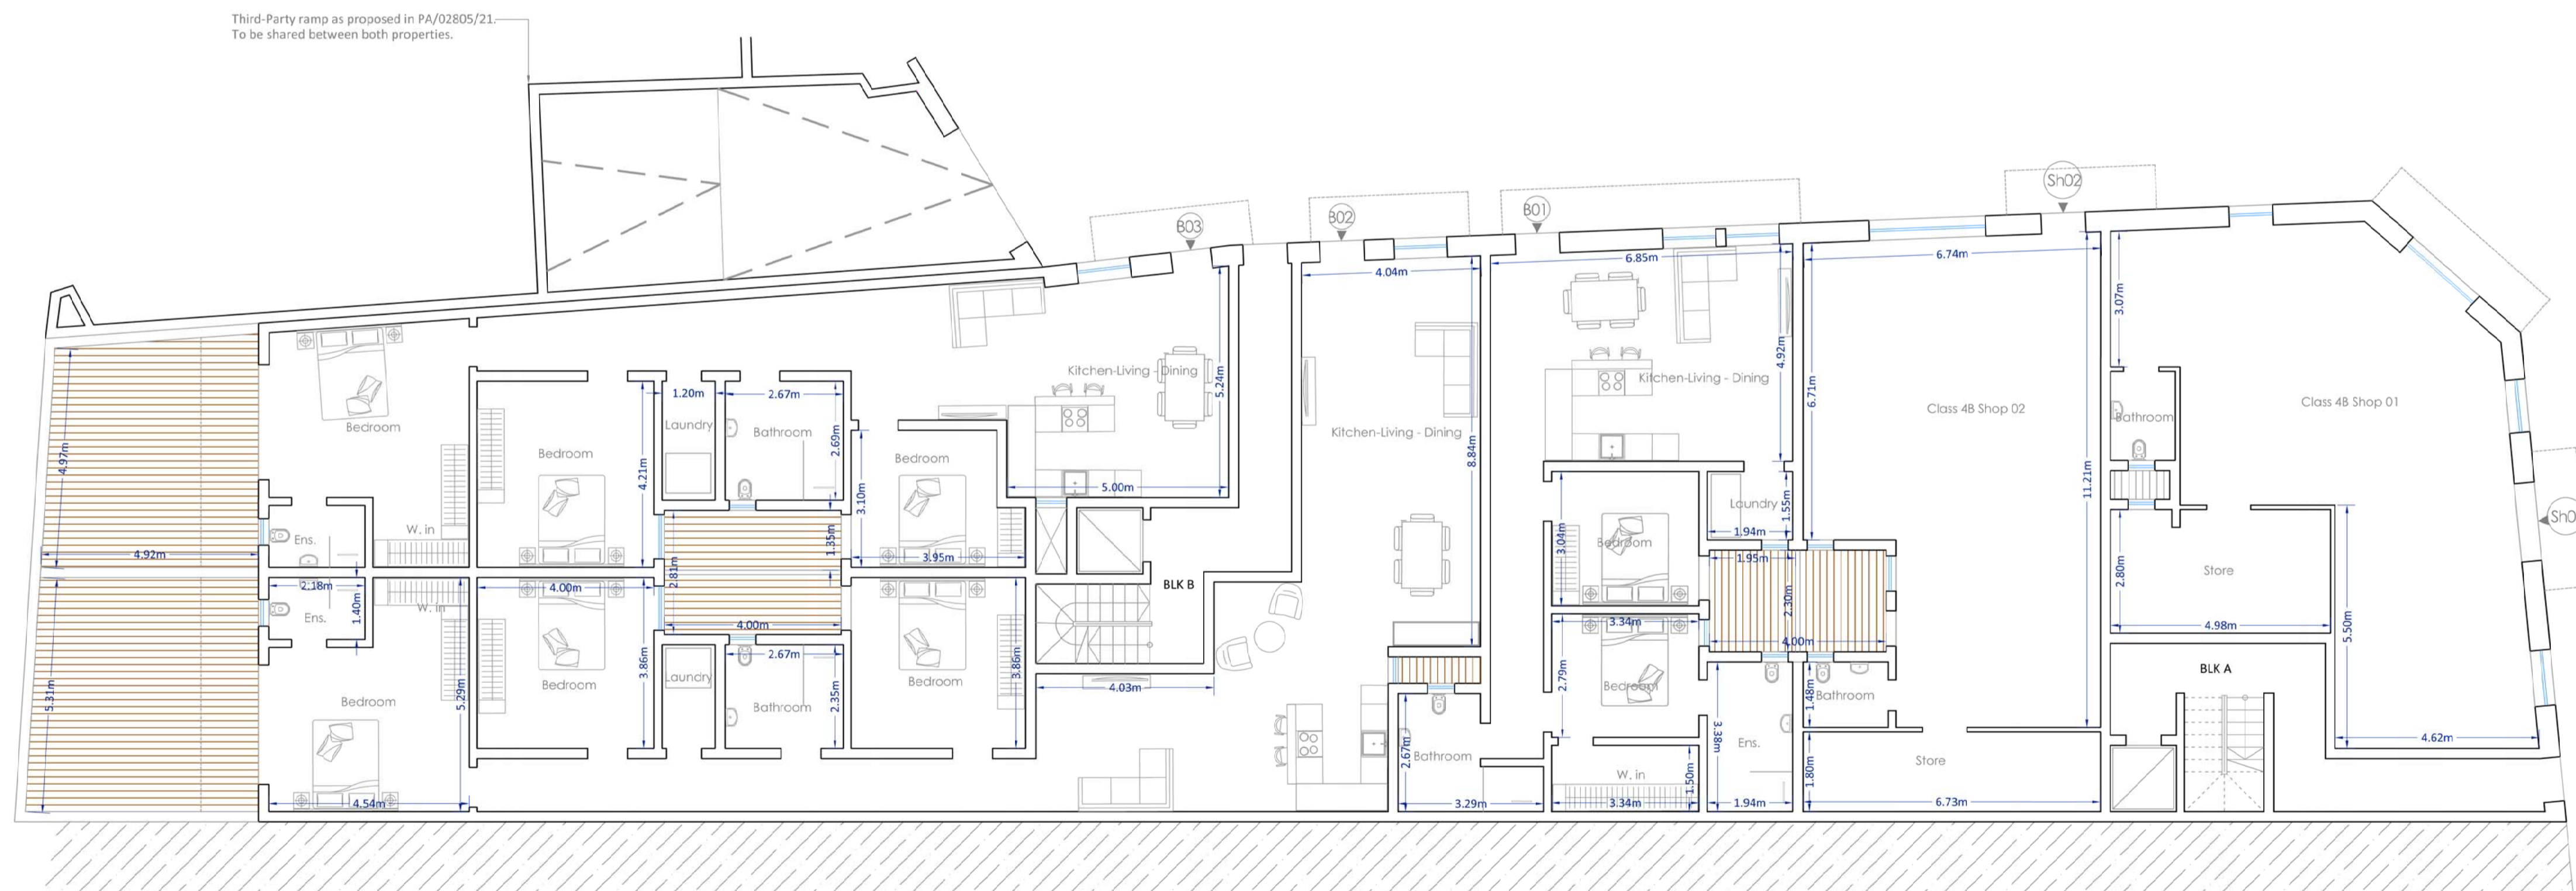

Proposed Ground floor Level
Scale 1:100


0 5 10 20mts

0

5

10


20mts

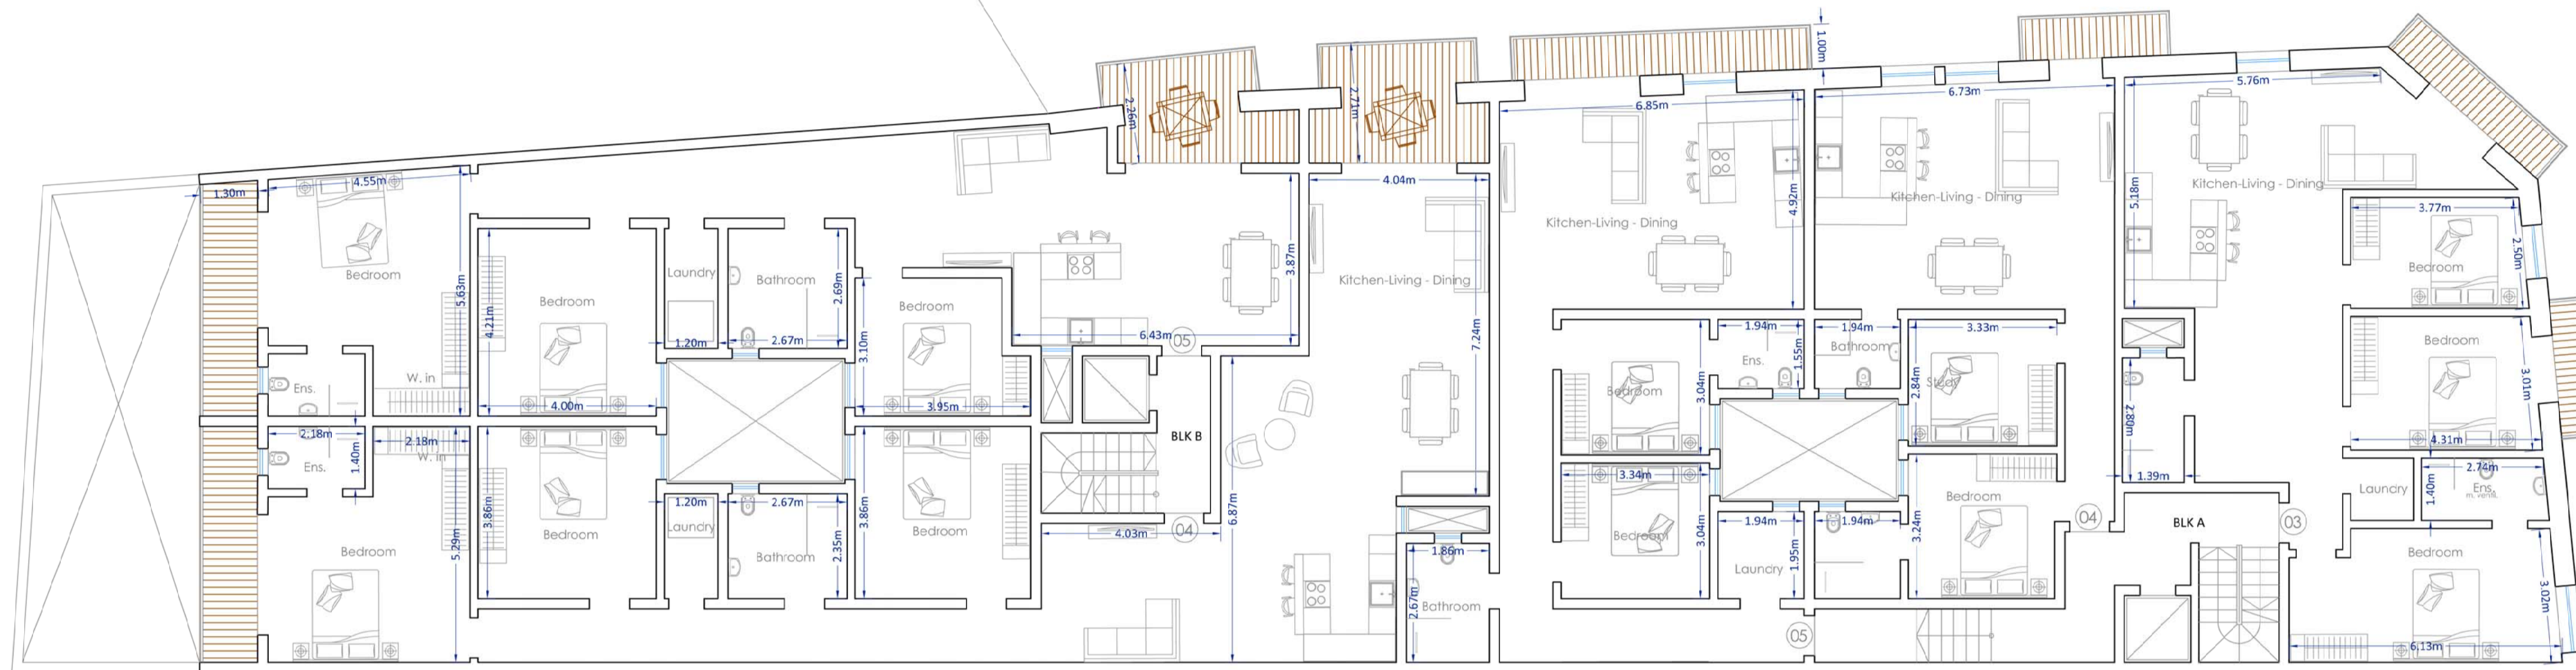

Residence ID	No of Beds	Internal Area	External Area	Total GFA
BLKA-03	3	115.15 m ²	7.65 m ²	122.80 m ²
BLKA-04	1 + Study	77.20 m ²	3.40 m ²	80.60 m ²
BLKA-05	2	96.70 m ²	6.70 m ²	103.40 m ²
BLKB-04	3	162.20 m ²	18.30 m ²	180.50 m ²
BLKB-05	3	131.75 m ²	16.45 m ²	148.20 m ²
BLKA-06	3	115.15 m ²	7.65 m ²	122.80 m ²
BLKA-07	1 + Study	77.20 m ²	3.40 m ²	80.60 m ²
BLKA-08	2	96.70 m ²	6.70 m ²	103.40 m ²
BLKB-06	3	162.20 m ²	18.30 m ²	180.50 m ²
BLKB-07	3	131.75 m ²	16.45 m ²	148.20 m ²


Proposed First floor Level

Scale 1:100

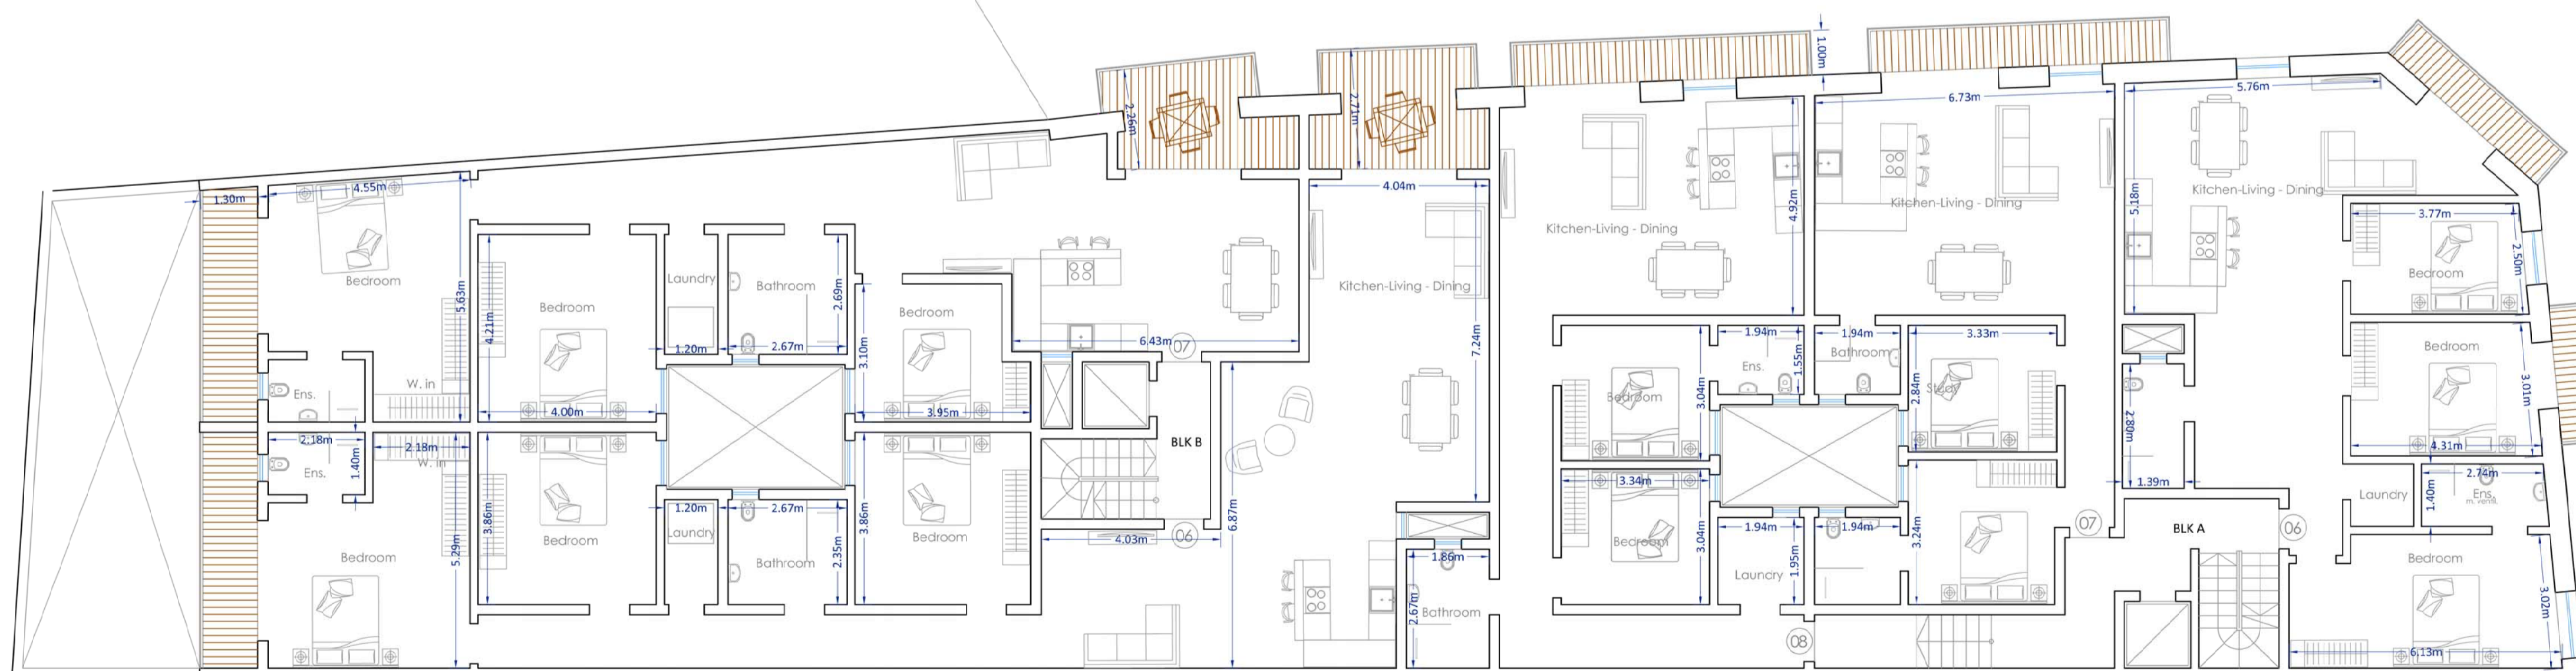


Proposed Second floor Level

Scale 1:100

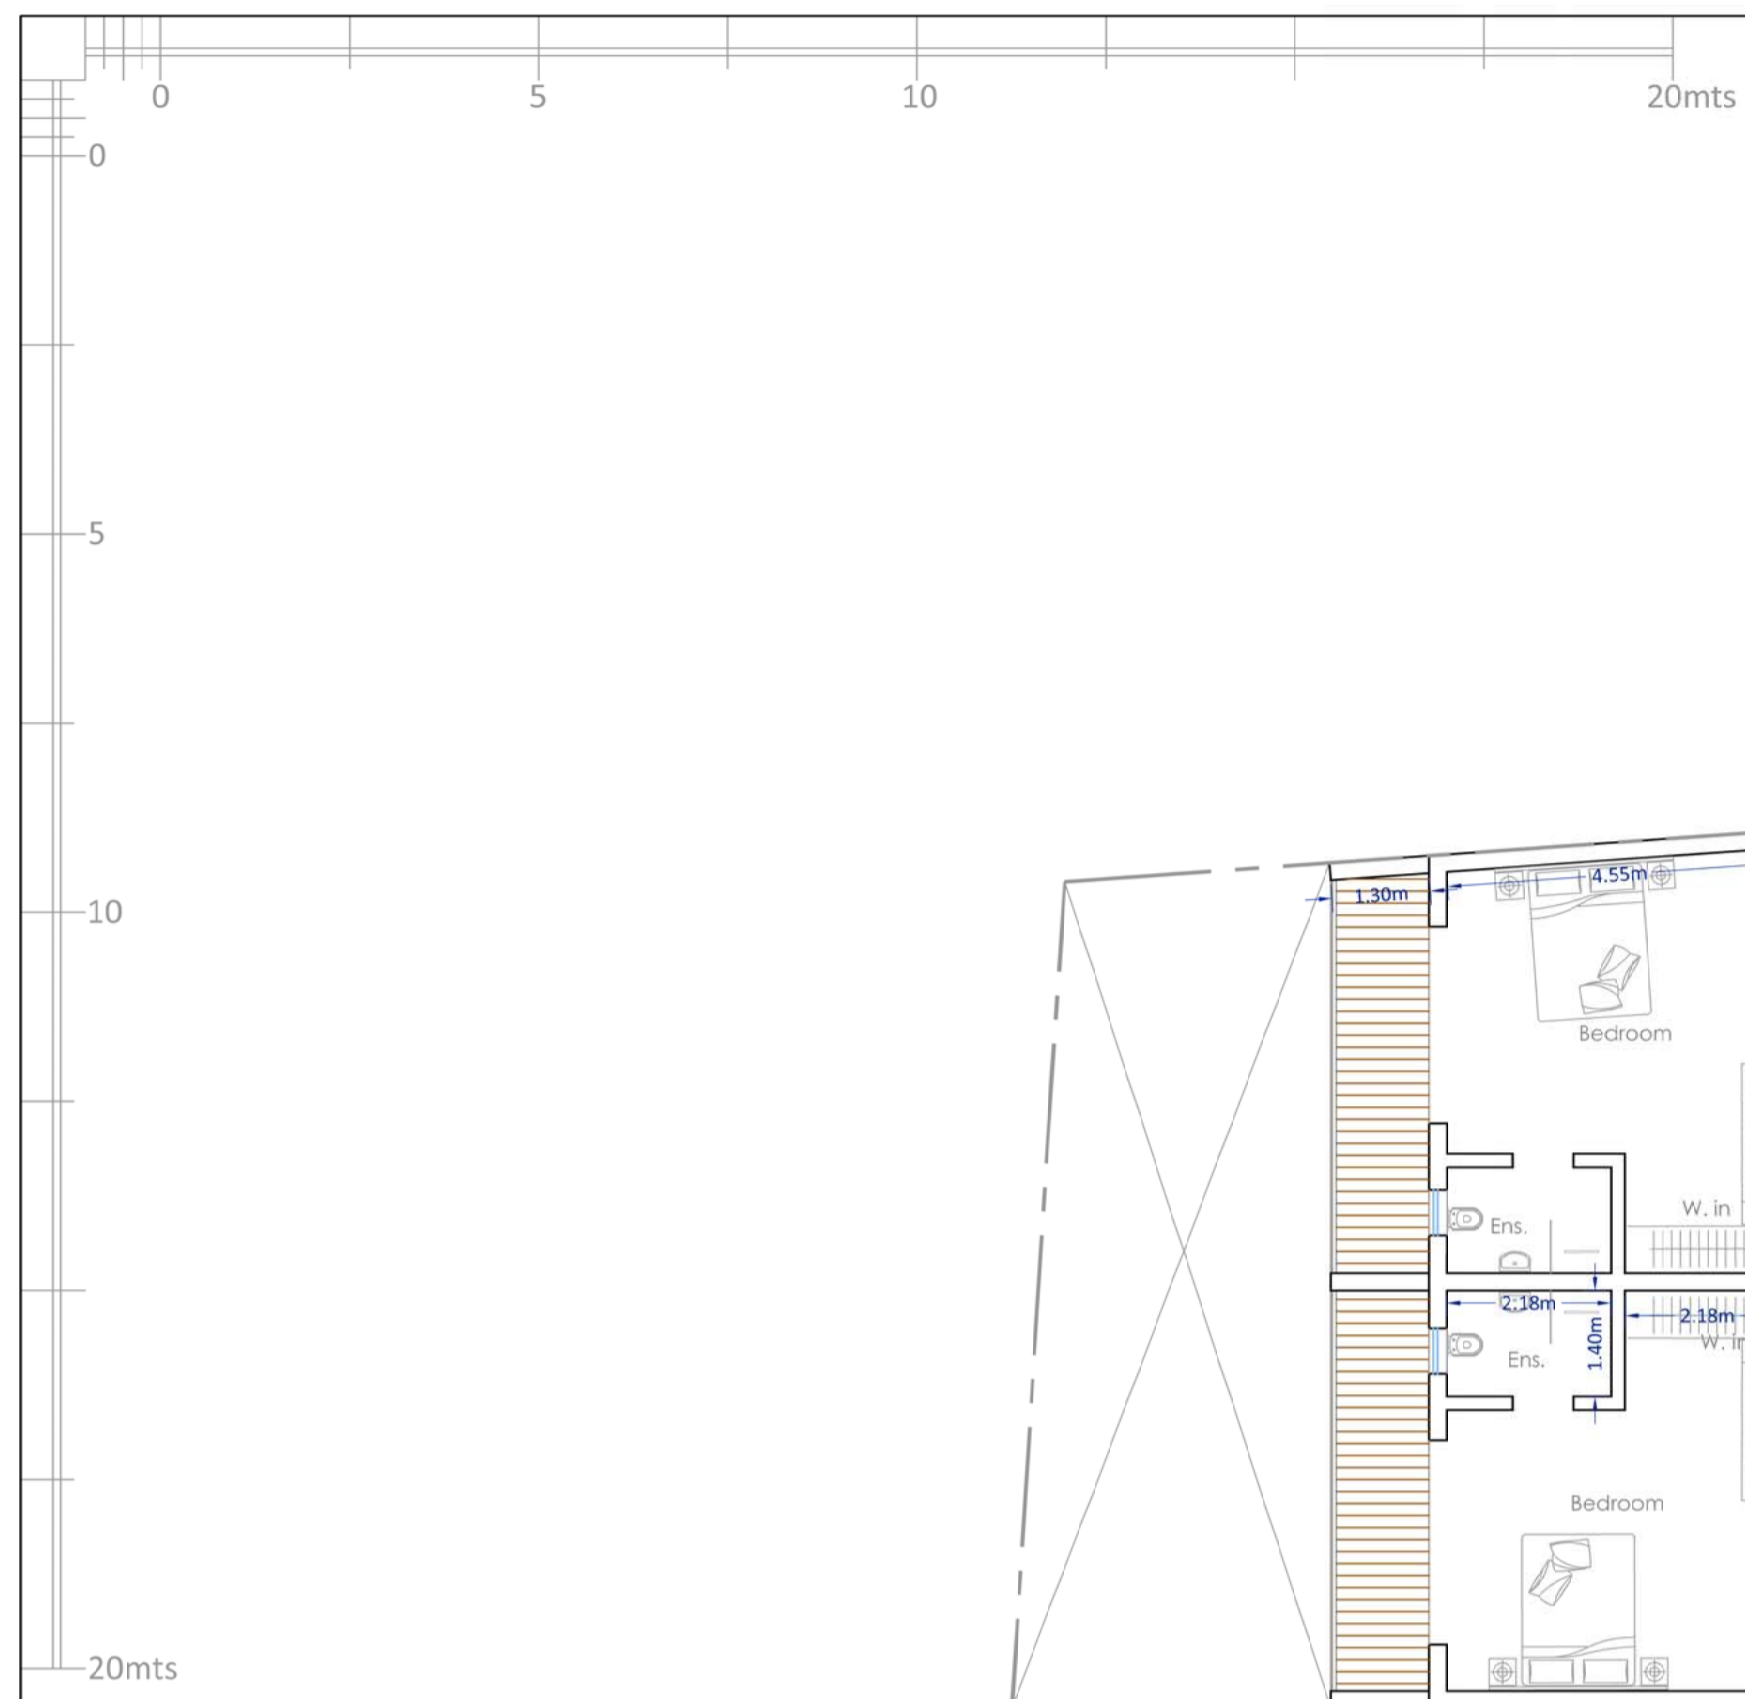

Proposed Third & Receded floor Level
Scale 1:100

Residence ID	No of Beds	Internal Area	External Area	Total GFA <small>(Gross Floor Area)</small>
BLKA-09	2 + Study	95.90 m ²	94.50 m ²	191.40 m ²
BLKA-10	2	90.00 m ²	8.40 m ²	98.40 m ²
BLKB-08	3	162.20 m ²	18.30 m ²	180.50 m ²
BLKB-09	3	131.75 m ²	16.45 m ²	148.20 m ²
BLKB-10	3	155.45 m ²	187.85 m ²	343.30 m ²
BLKB-11	3	134.60 m ²	33.95 m ²	168.55 m ²

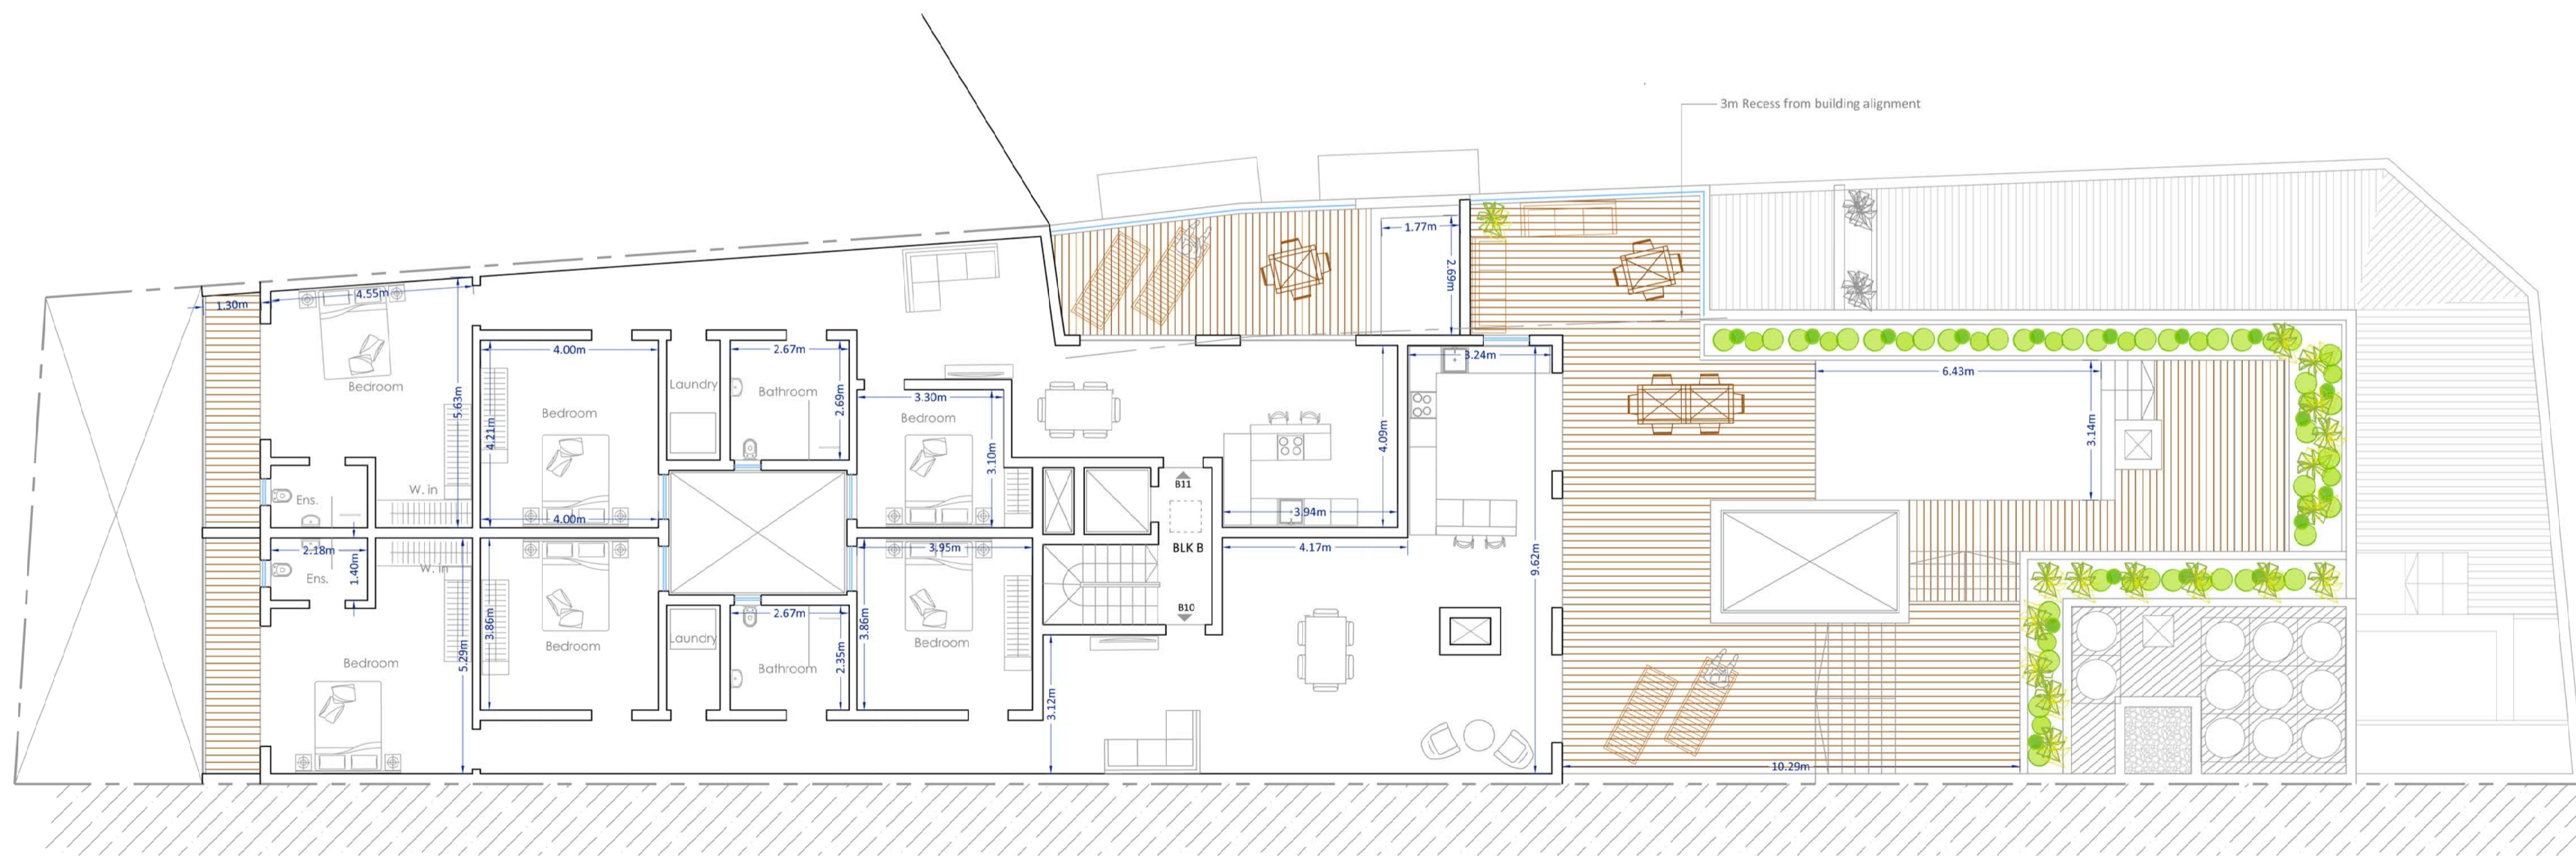

Proposed Fourth & Receded floor Level
Scale 1:100


0 5 10 20mts

0

5


10

20mts

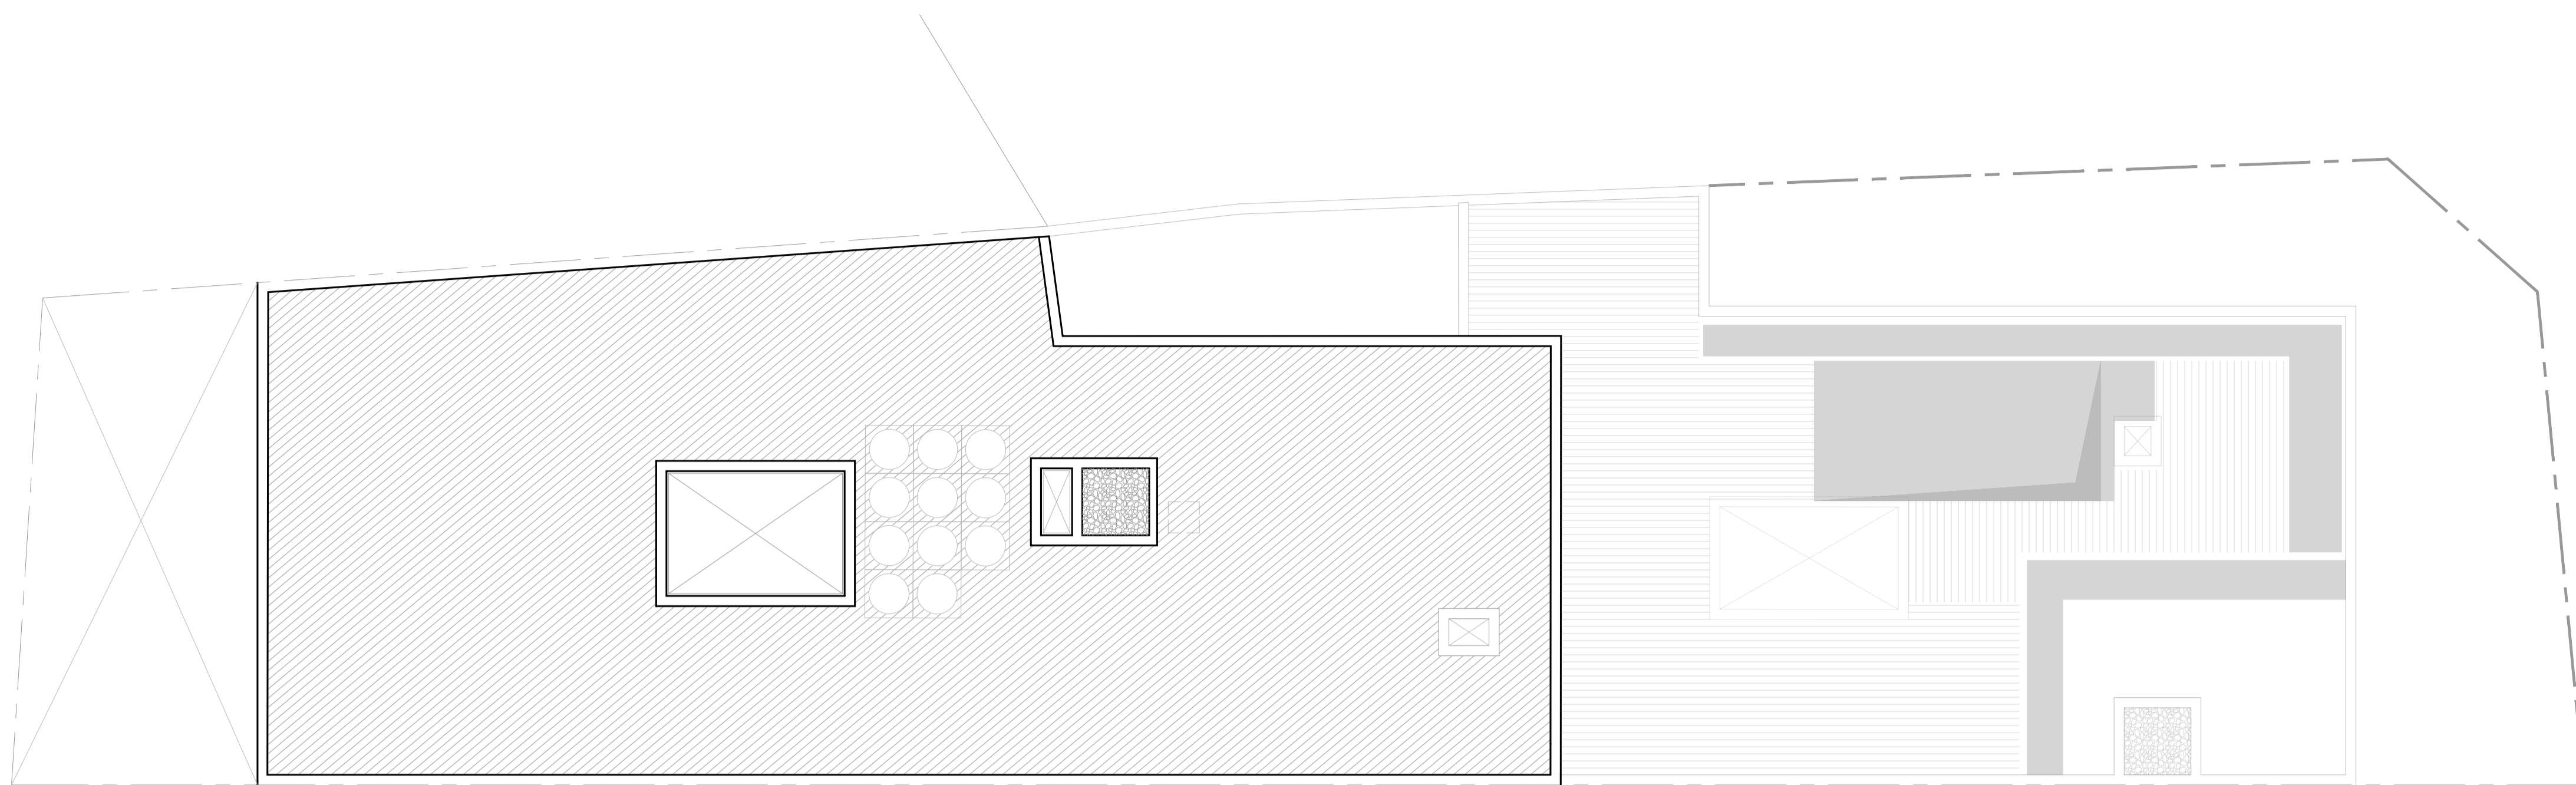

Proposed Roof floor Level

Scale 1:100

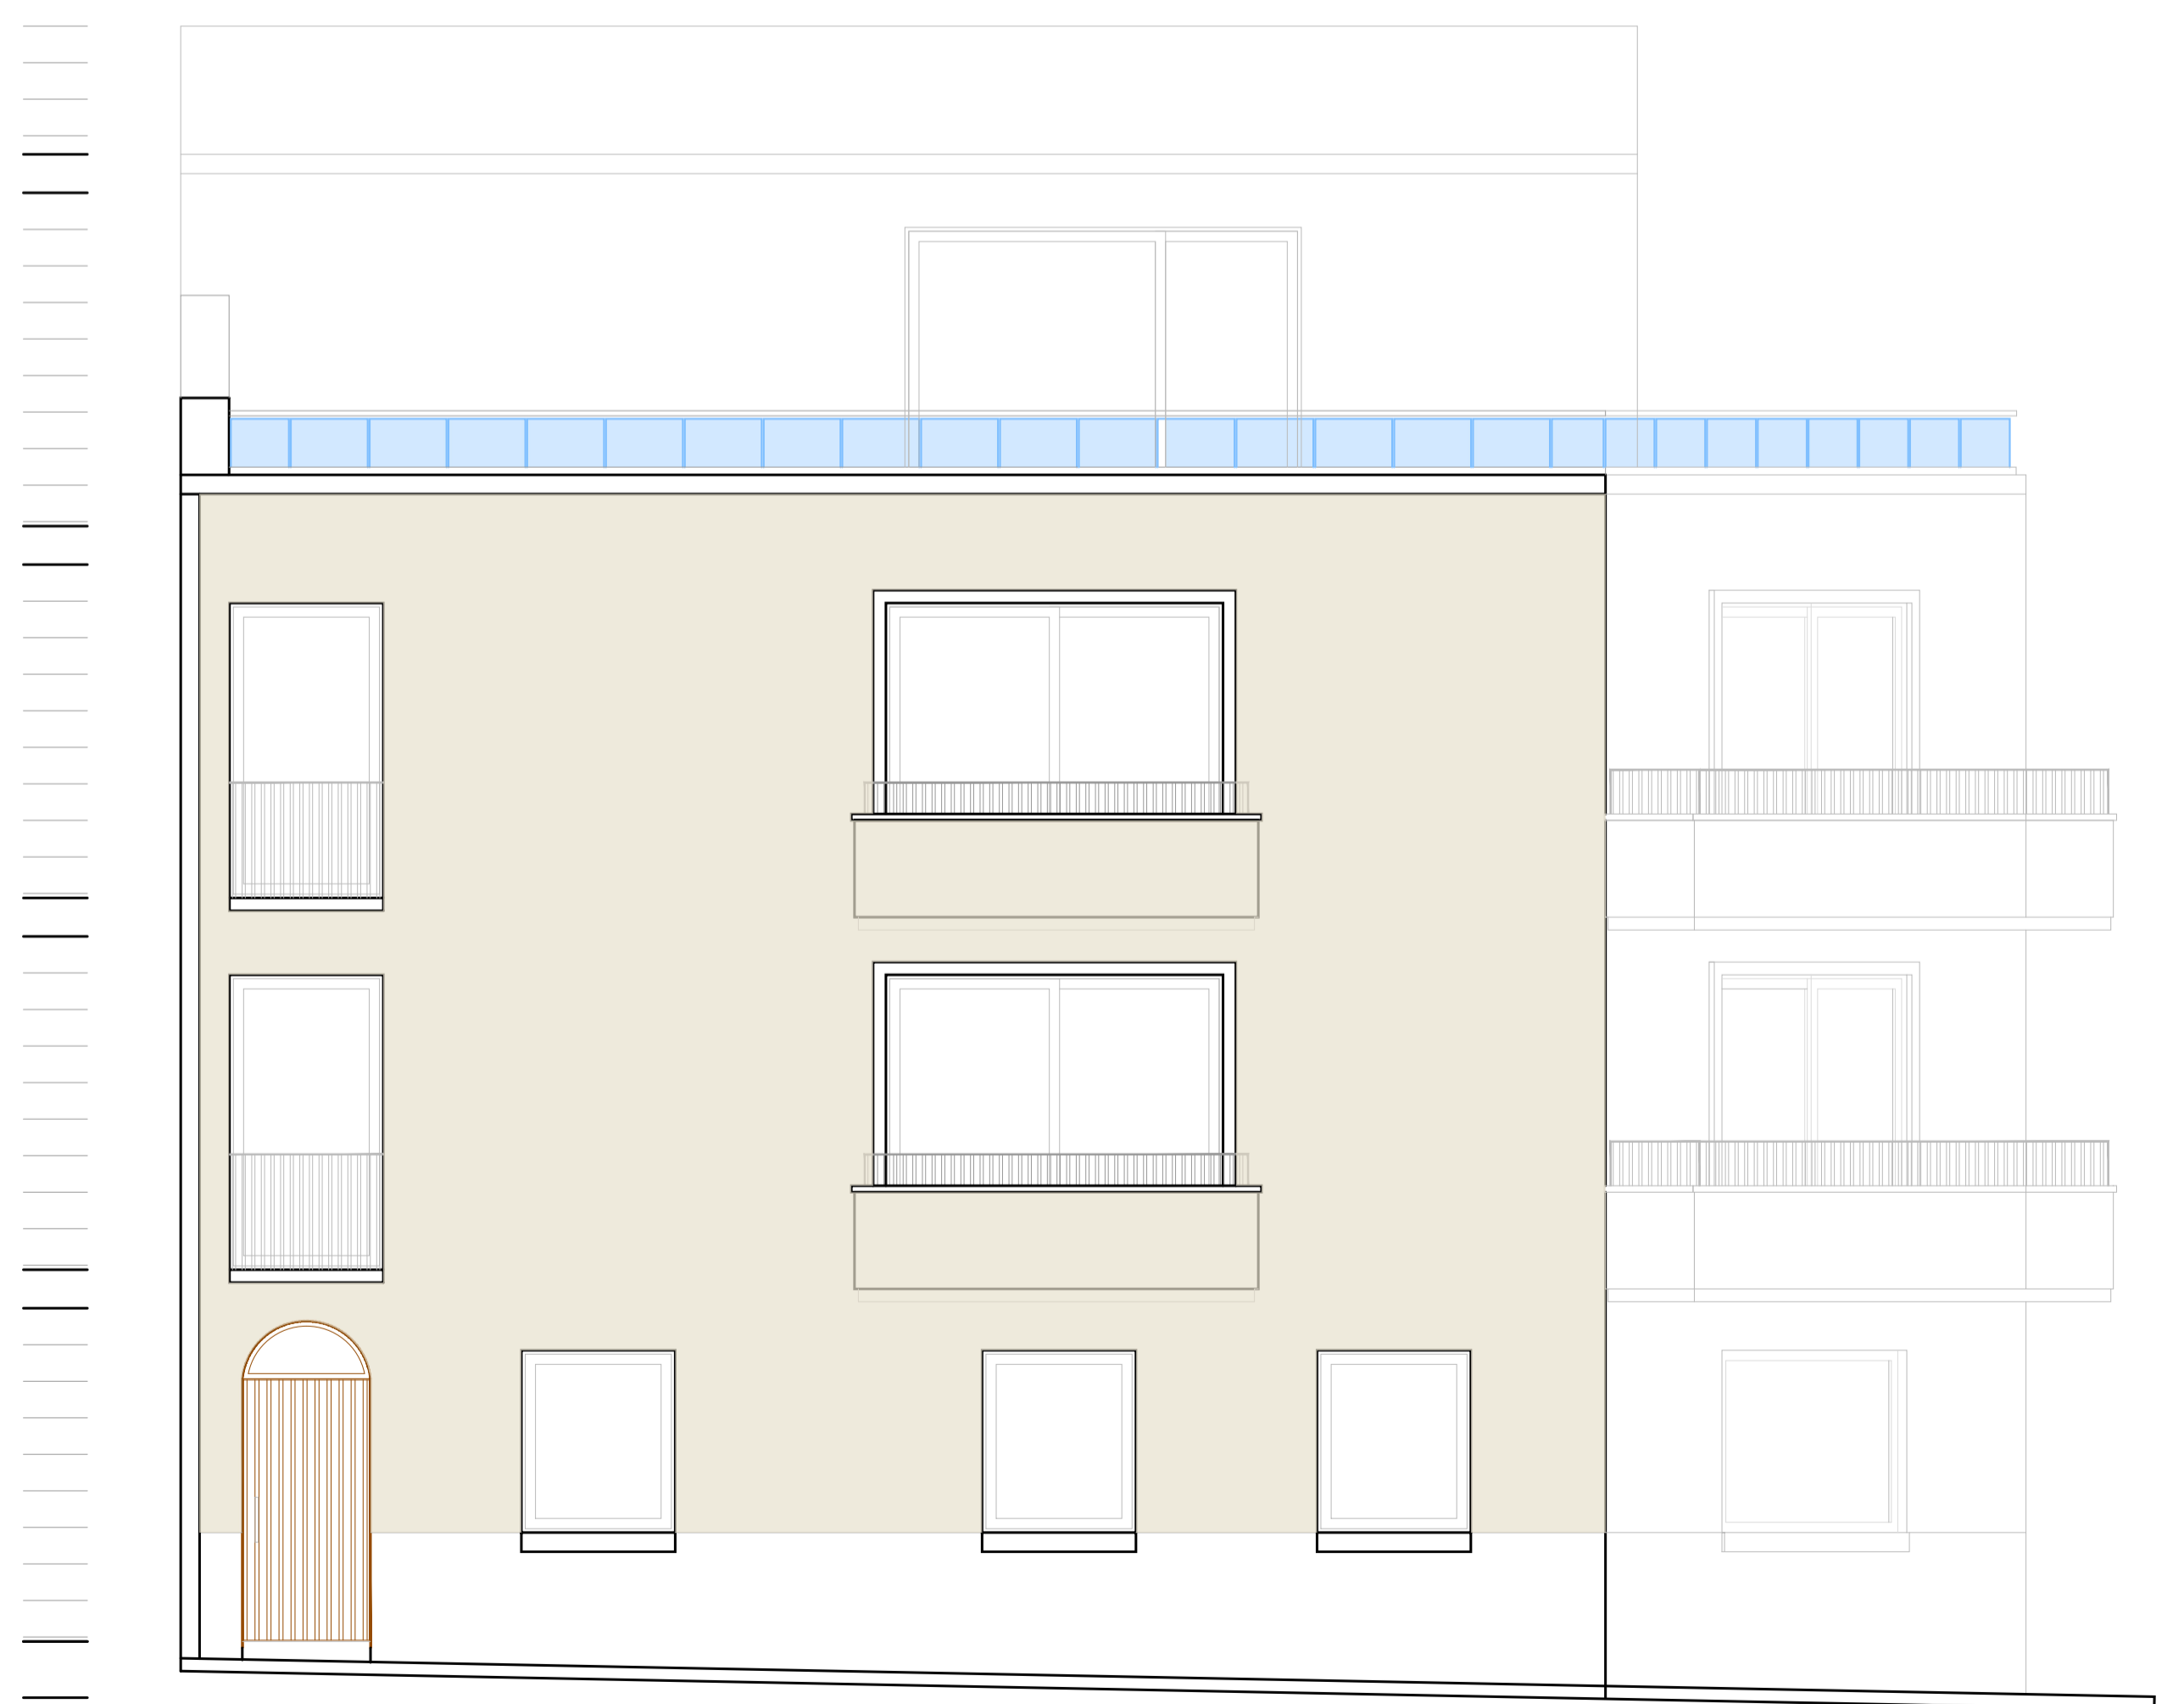

12.3m

8.8m

Pavement Level

