

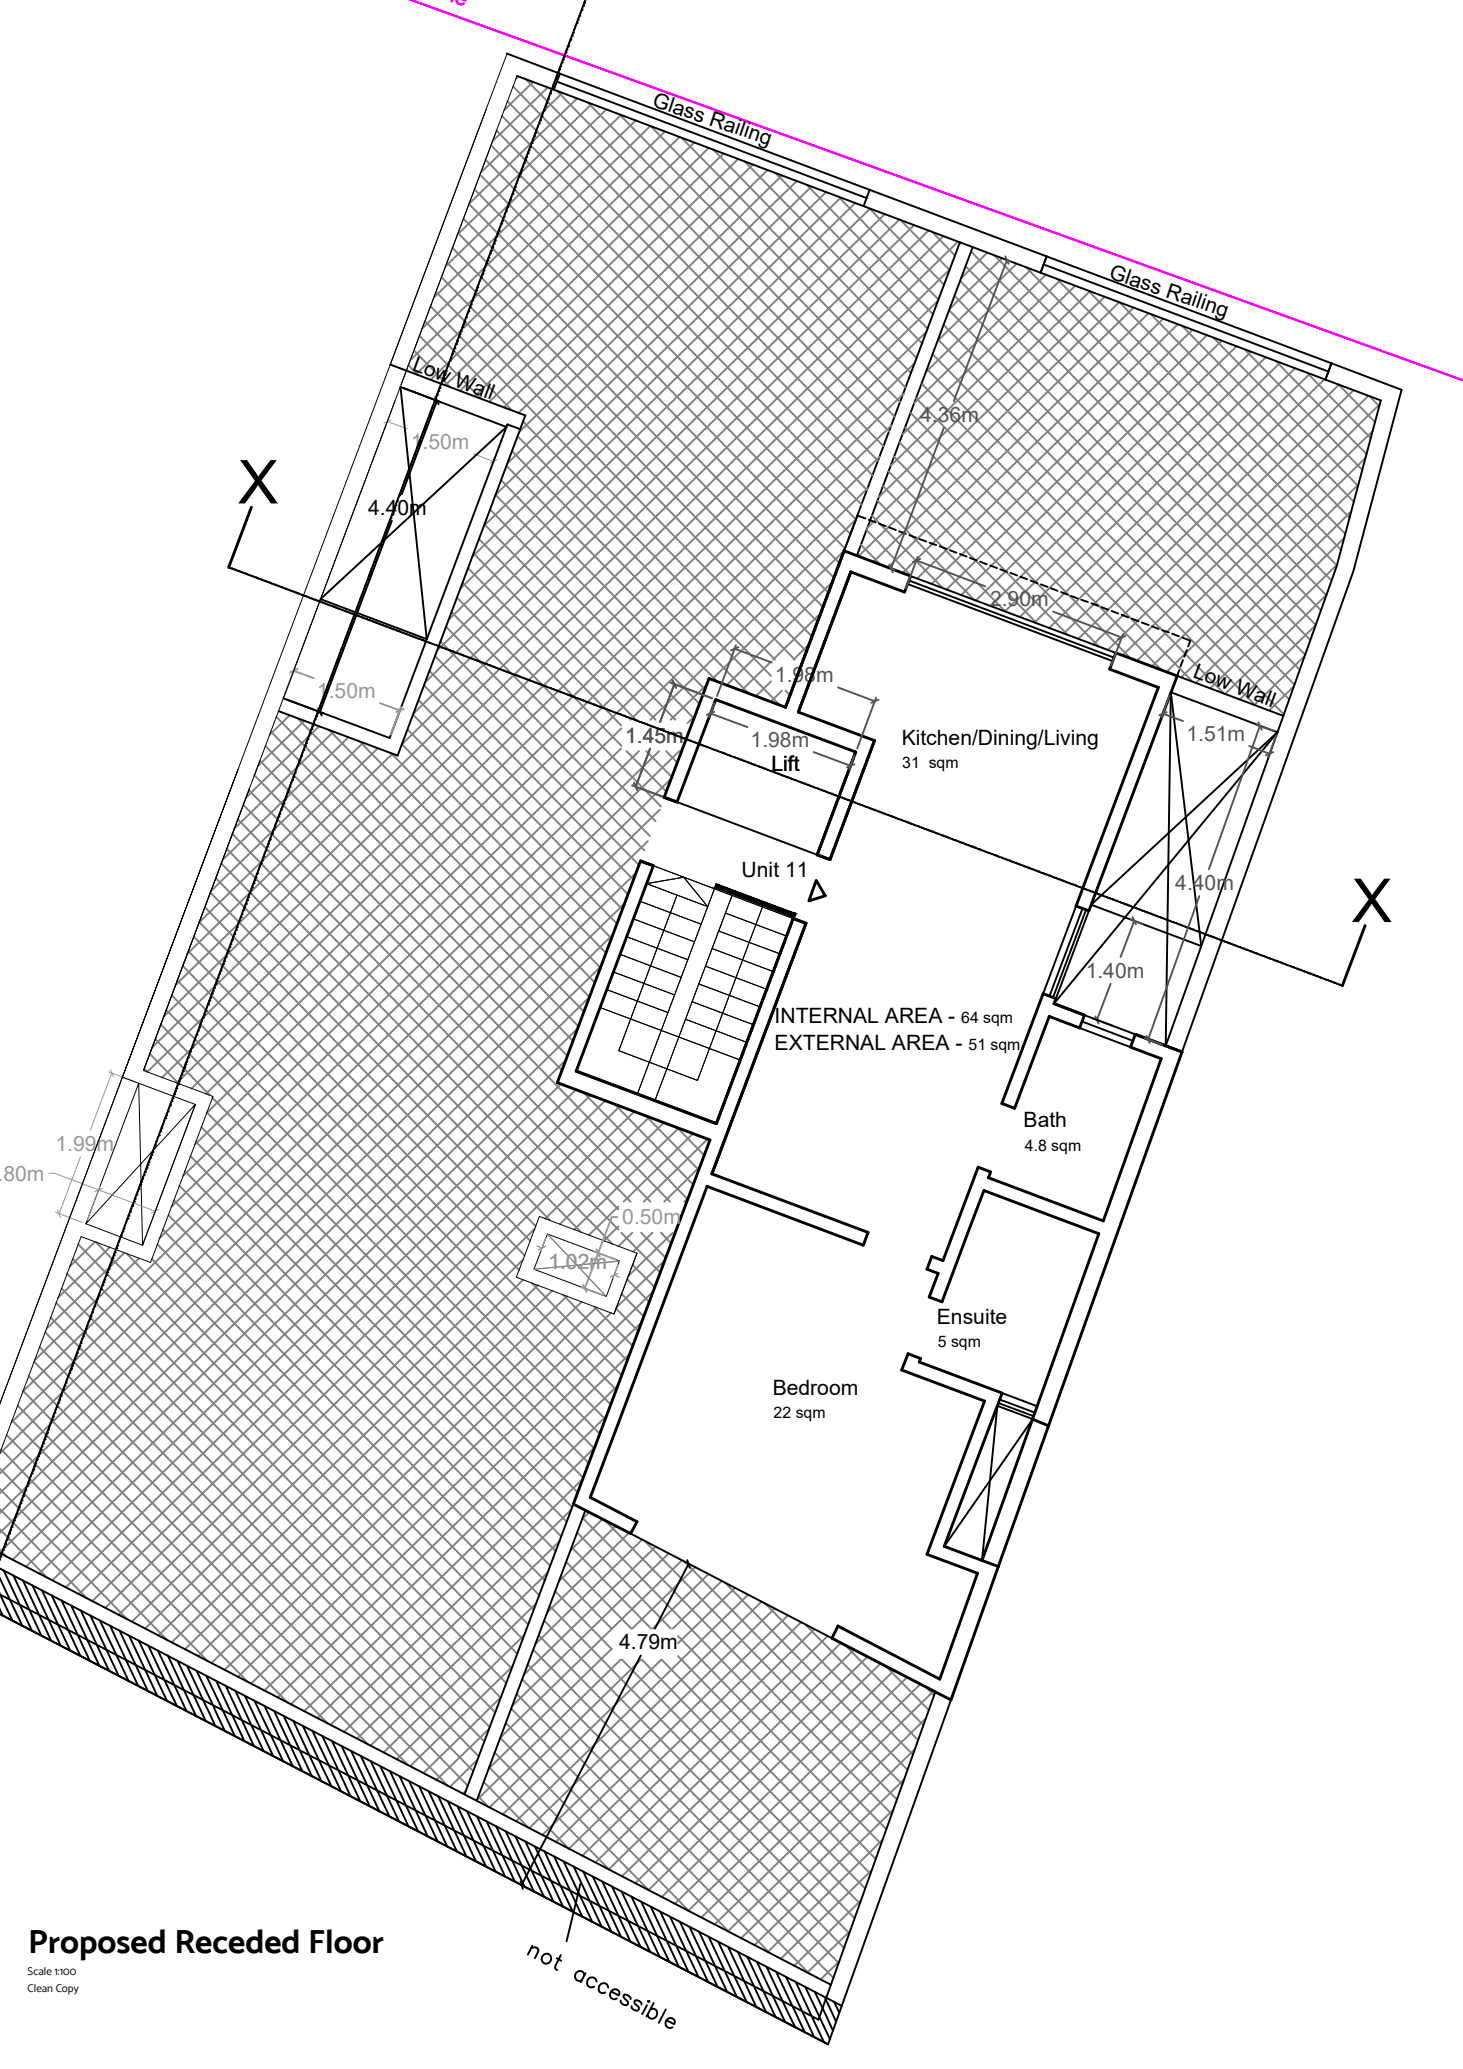


Site configuration changed due to street alignment and site survey

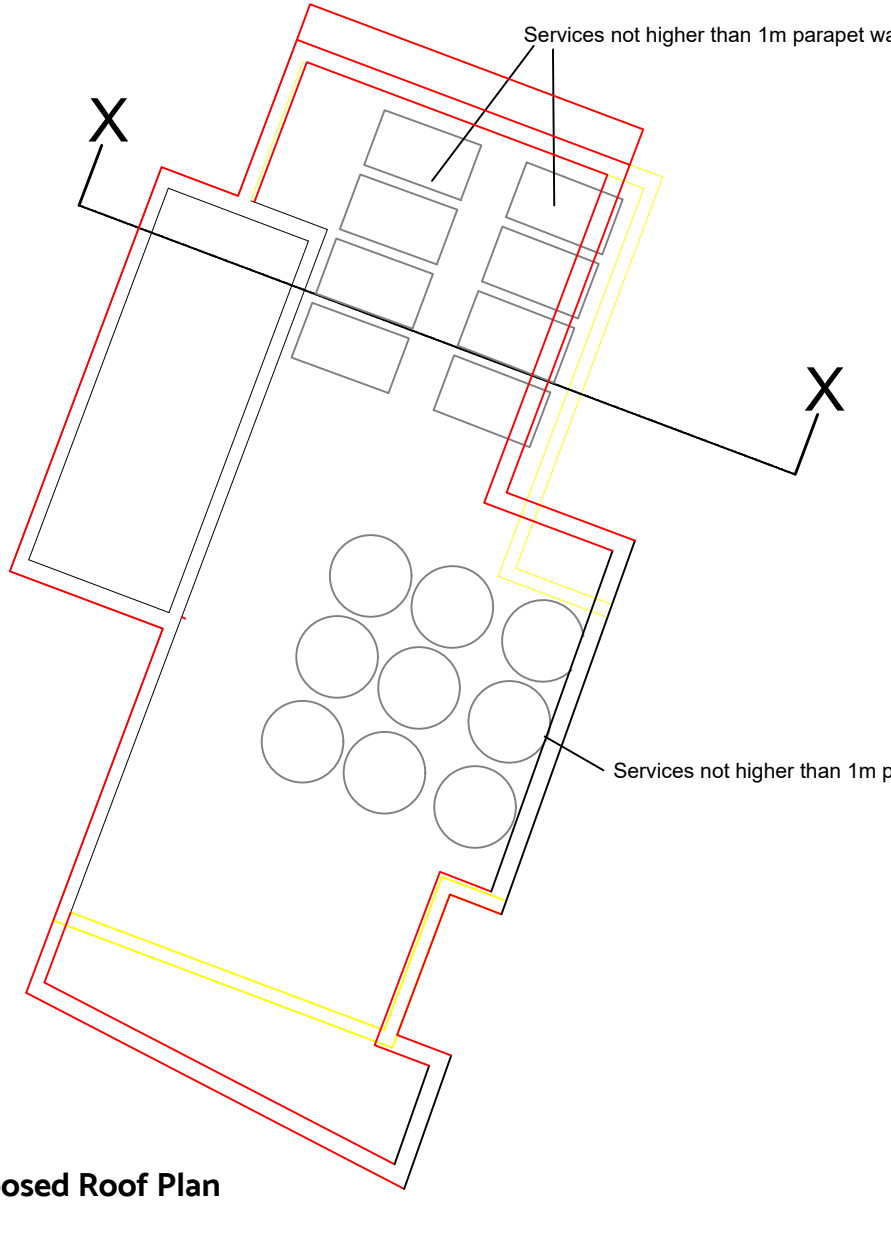


Site configuration changed due to street alignment and site survey


Services not higher than 1m parapet wall

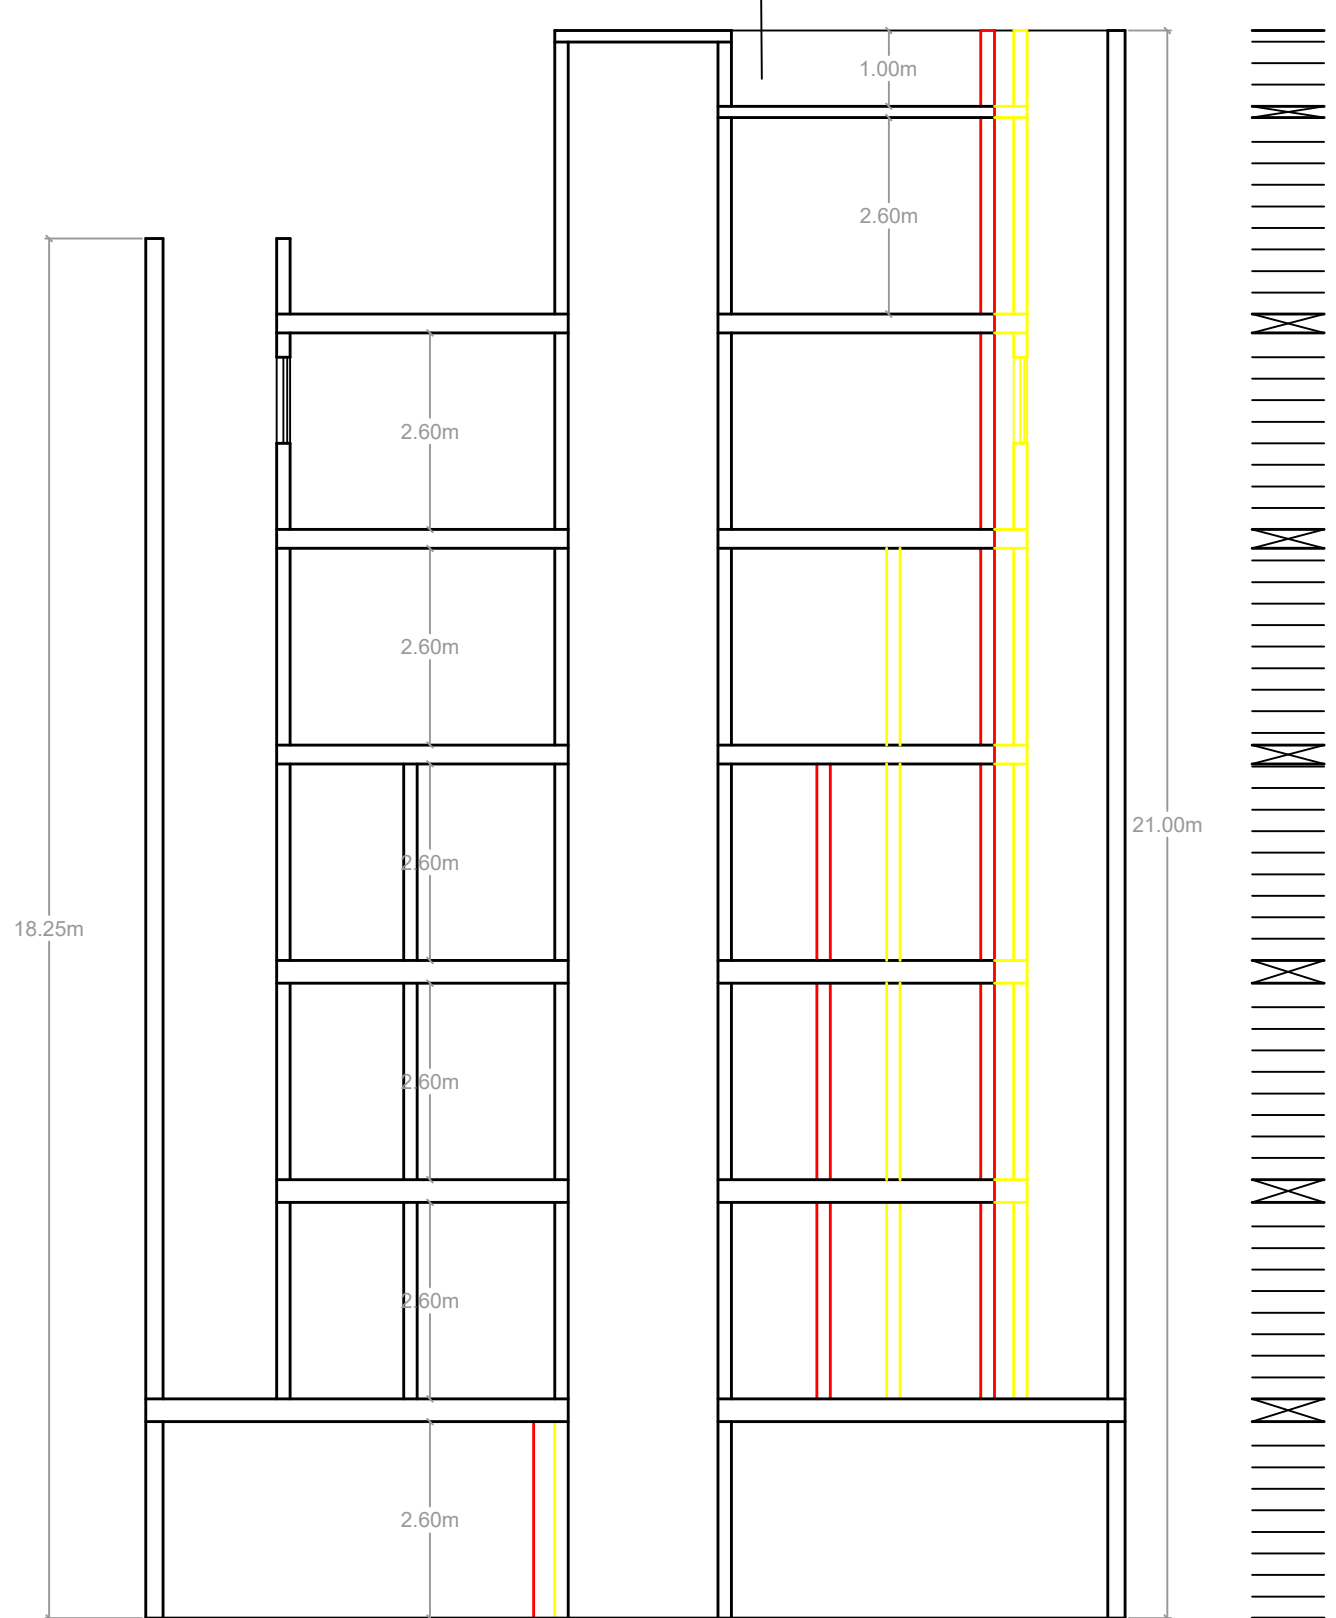


Proposed Section X-X  
Scale 1:100

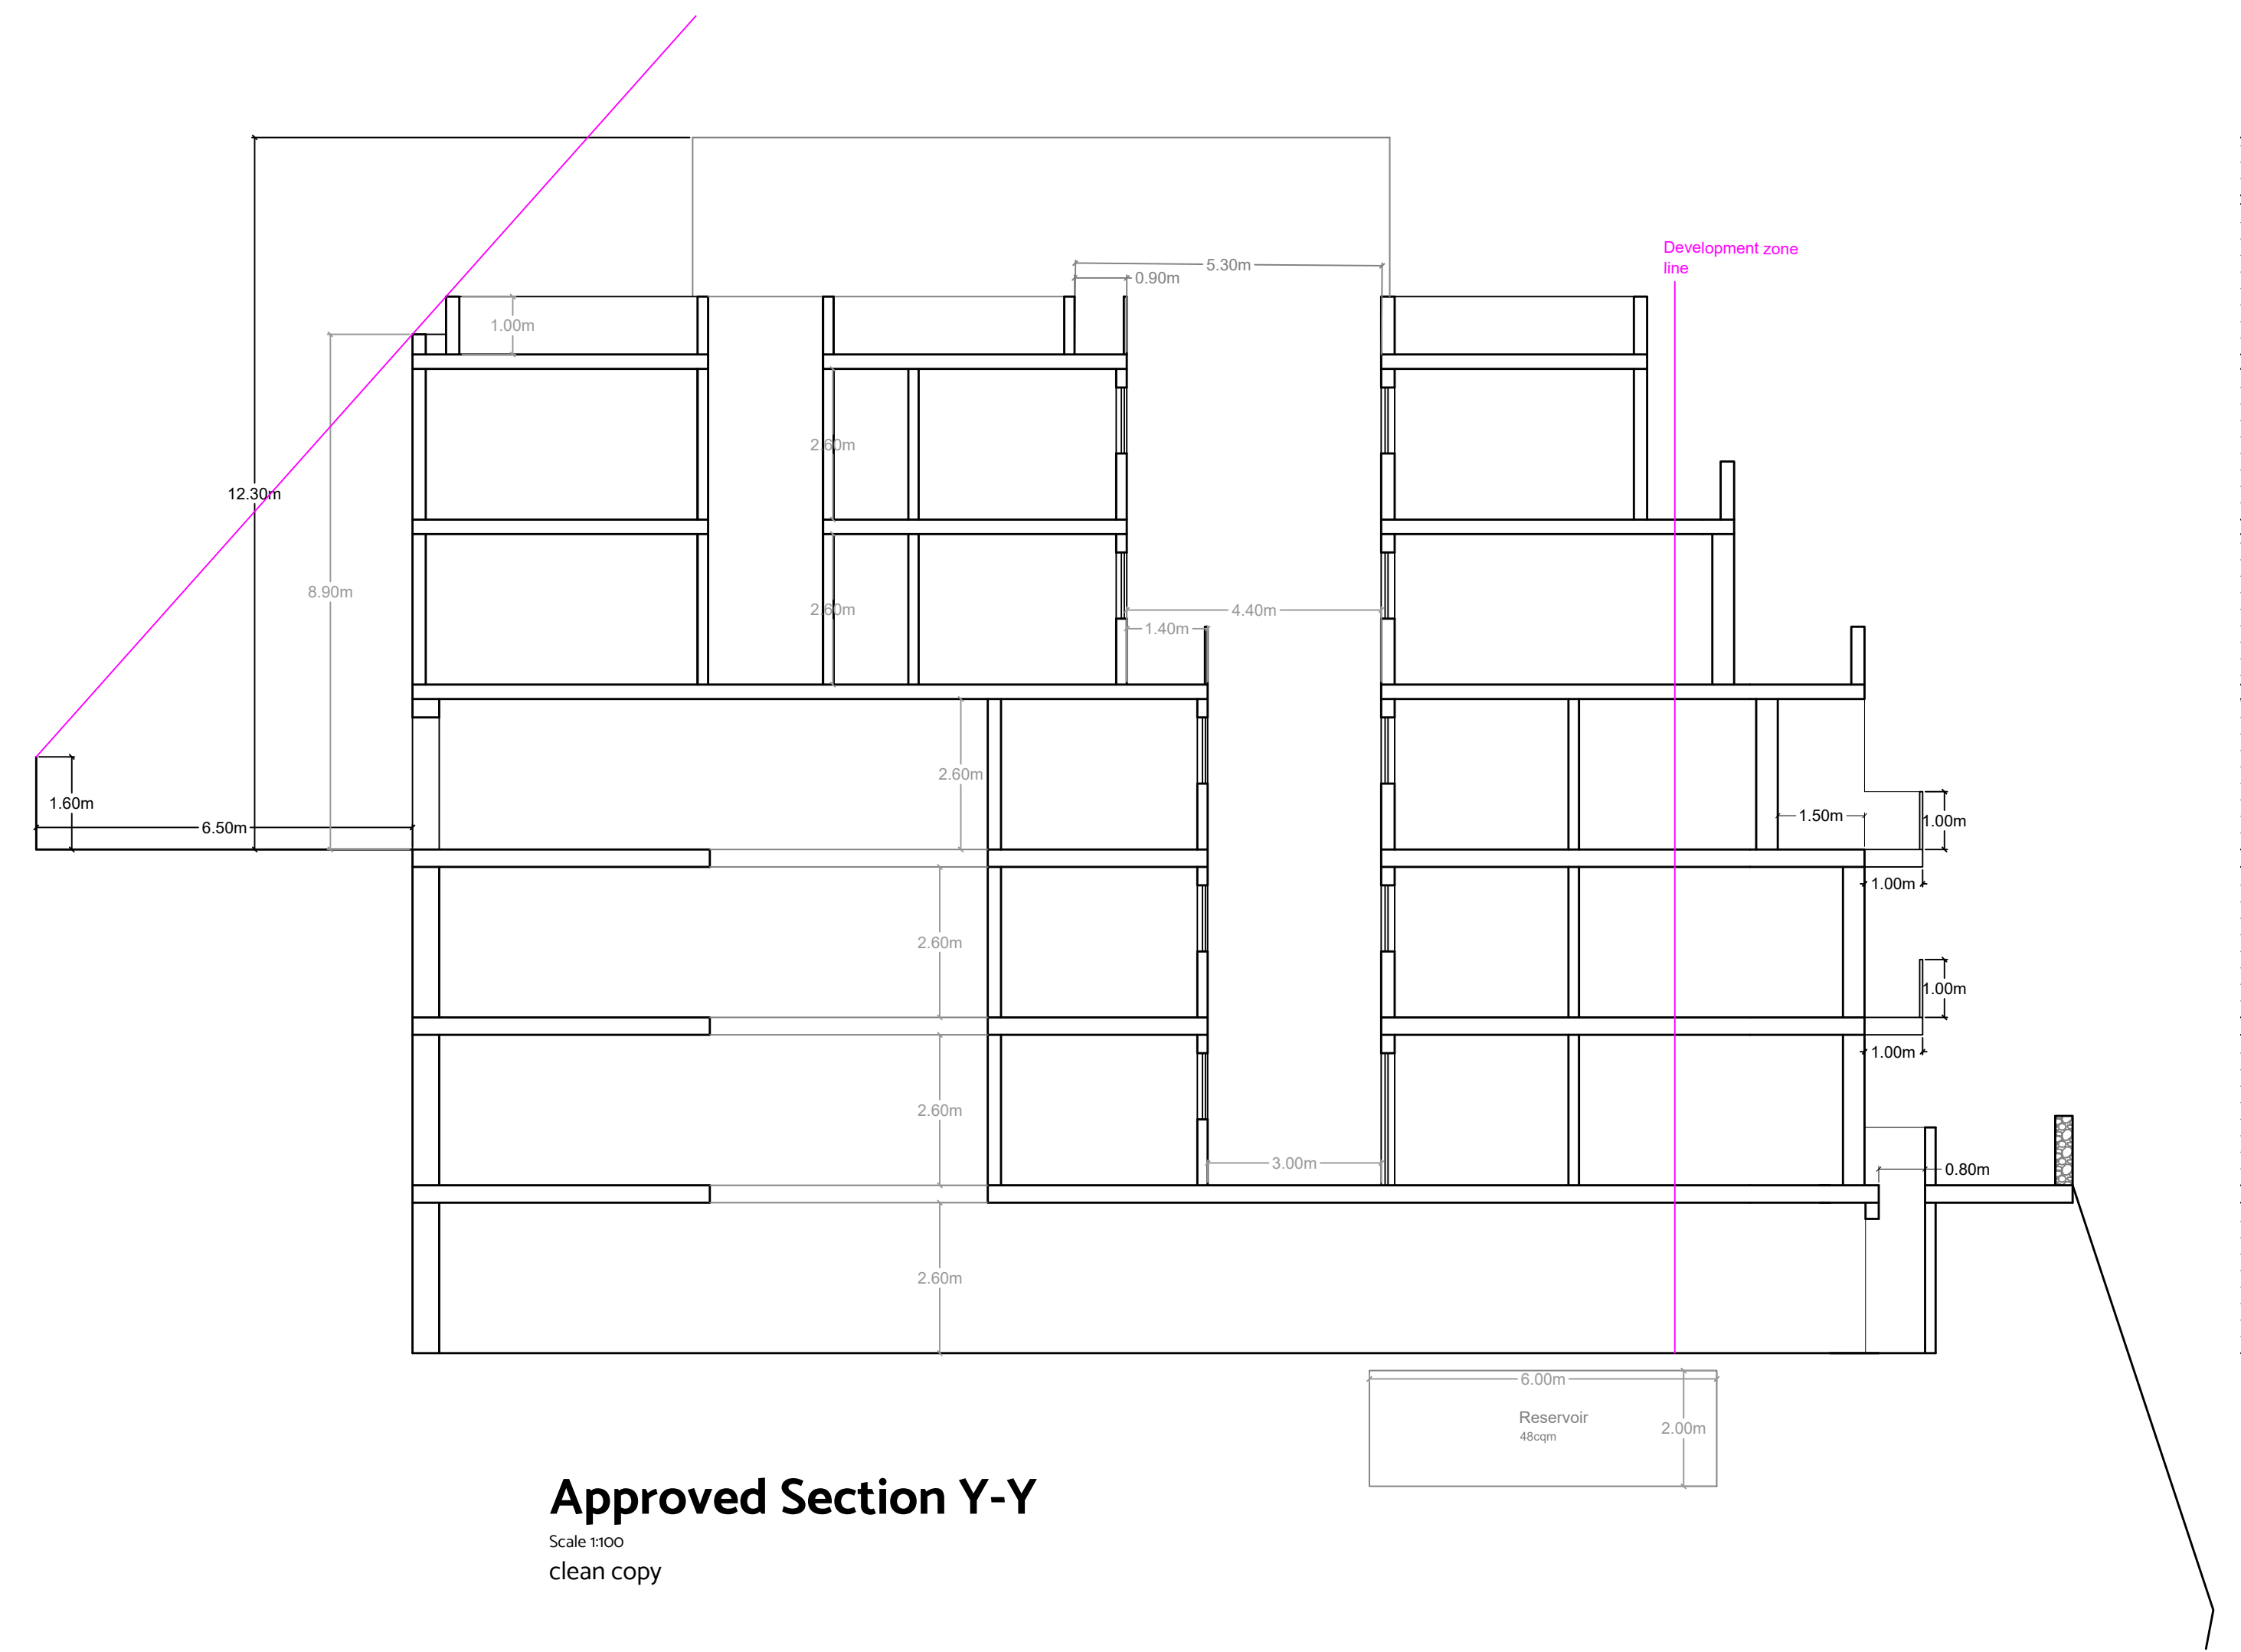

Approved Section Y-Y  
Scale 1:100  
clean copy

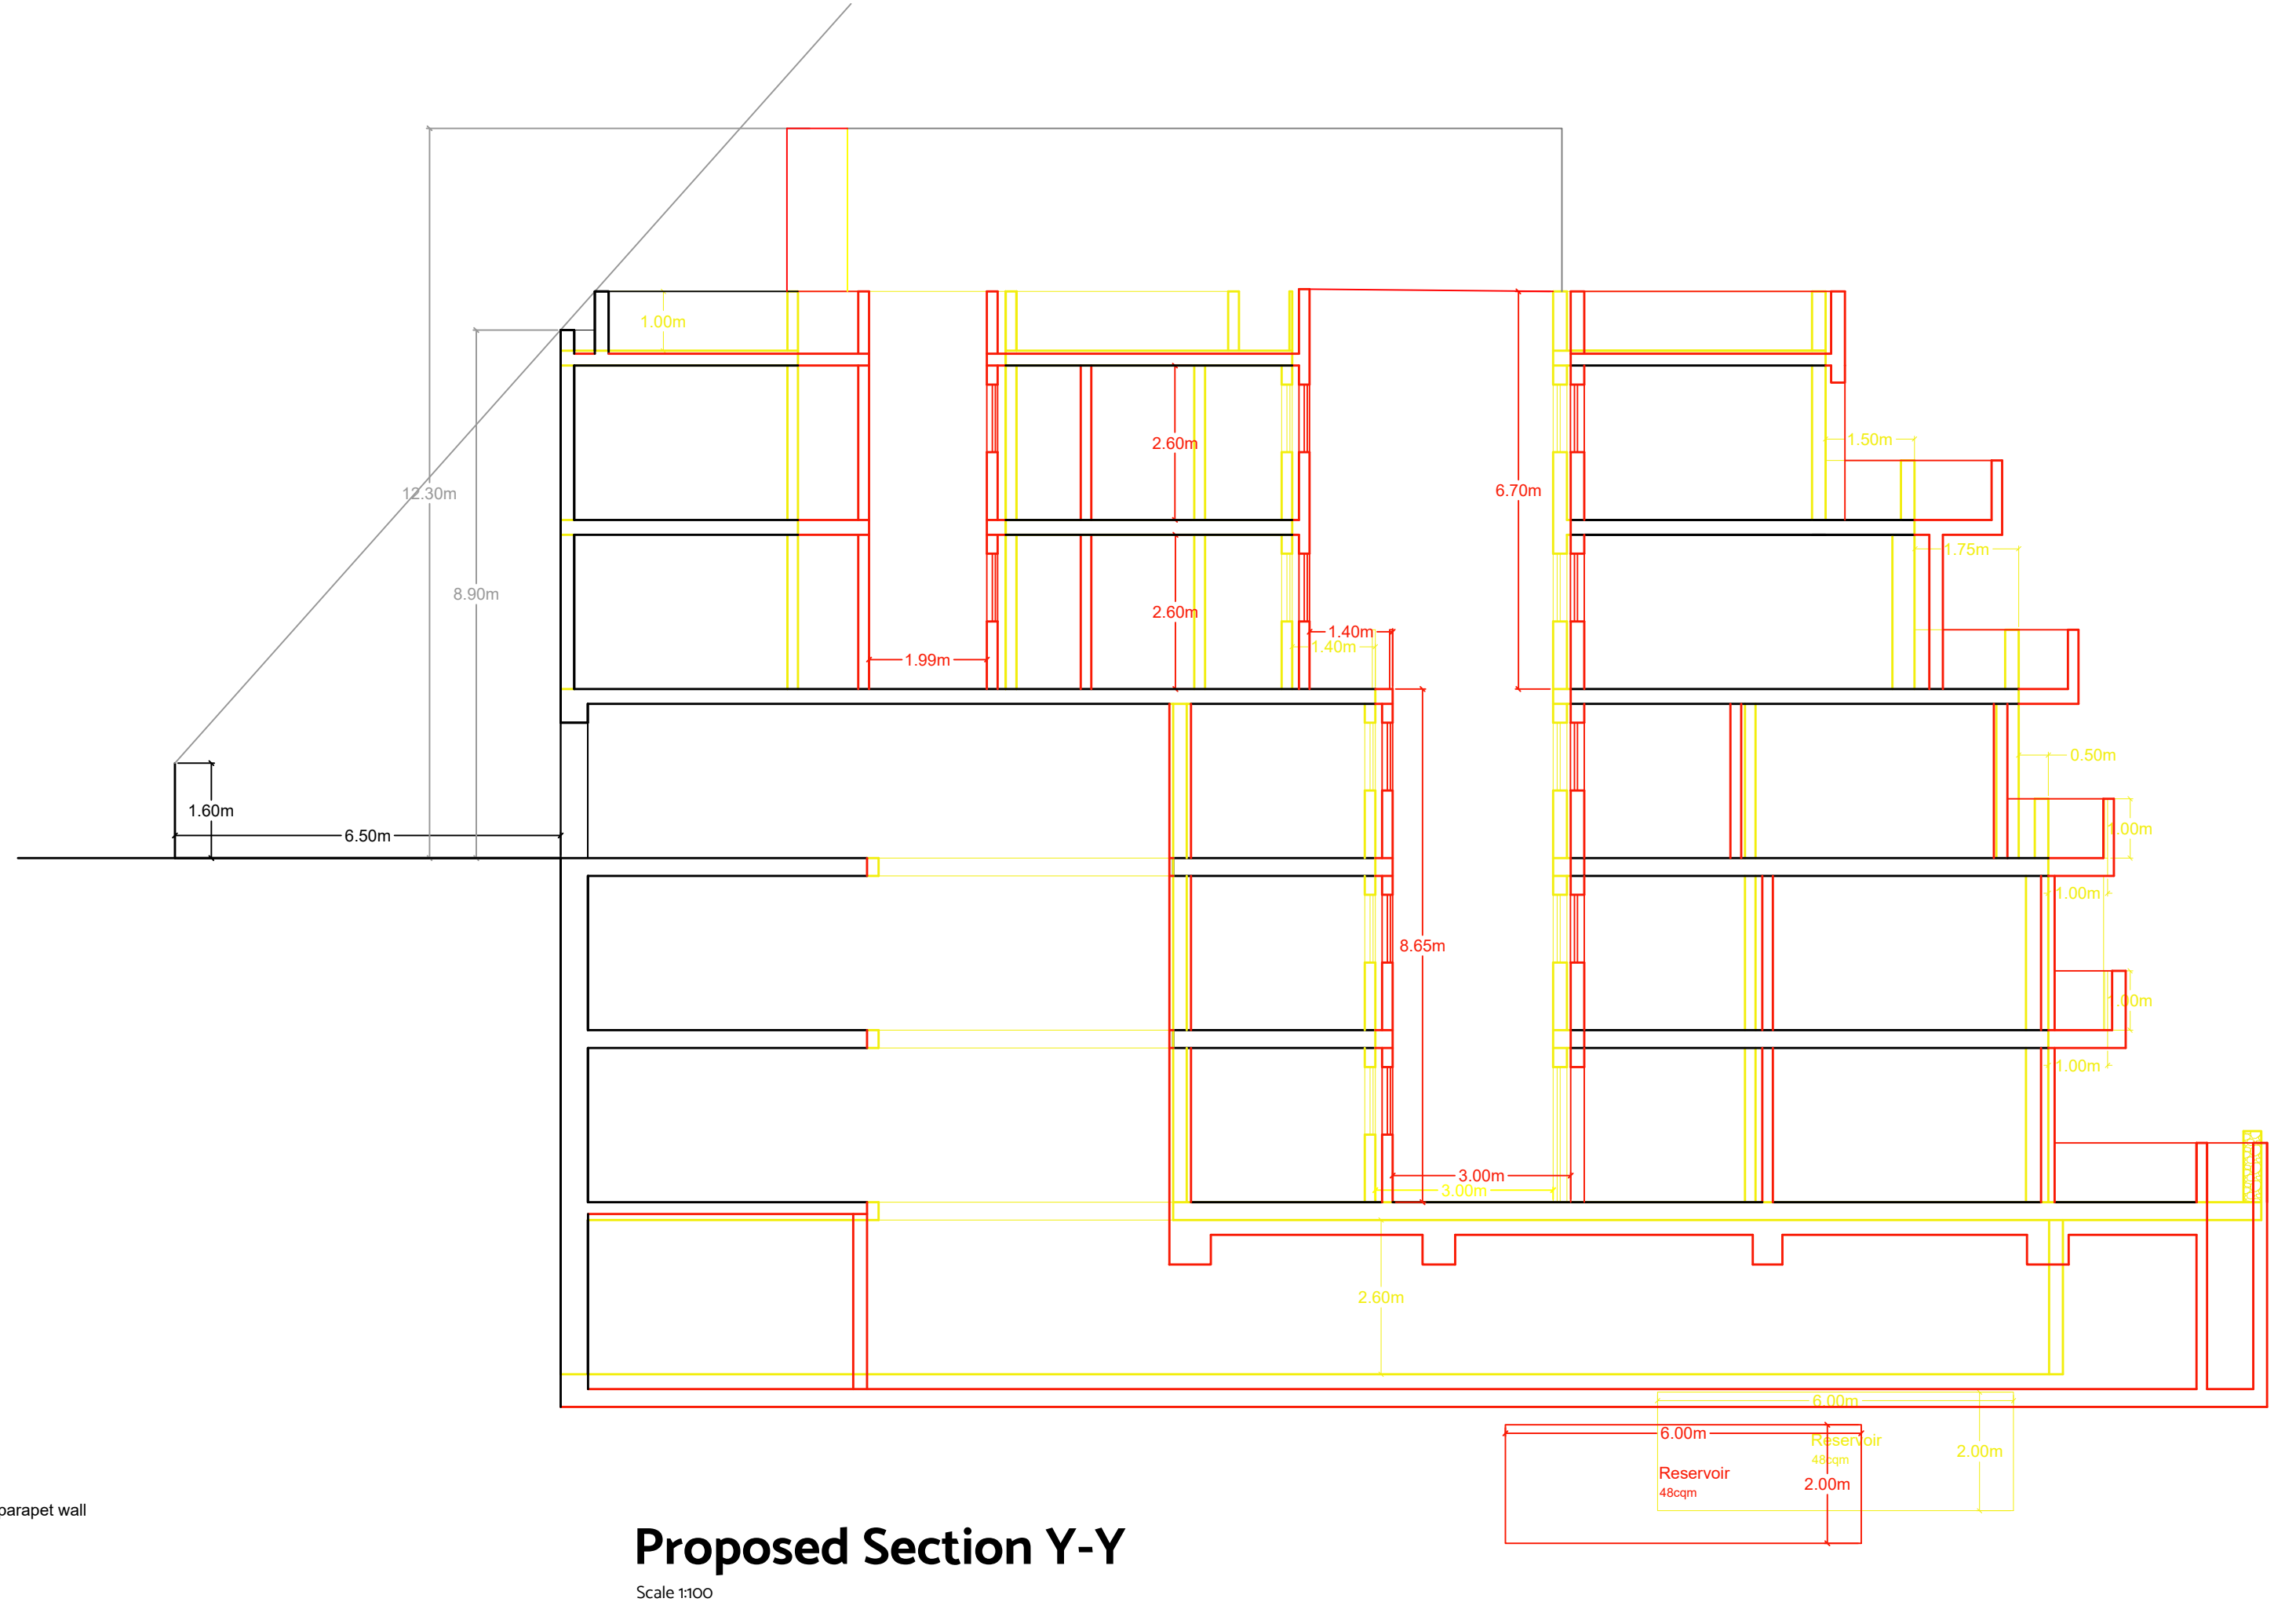

Proposed Section Y-Y  
Scale 1:100

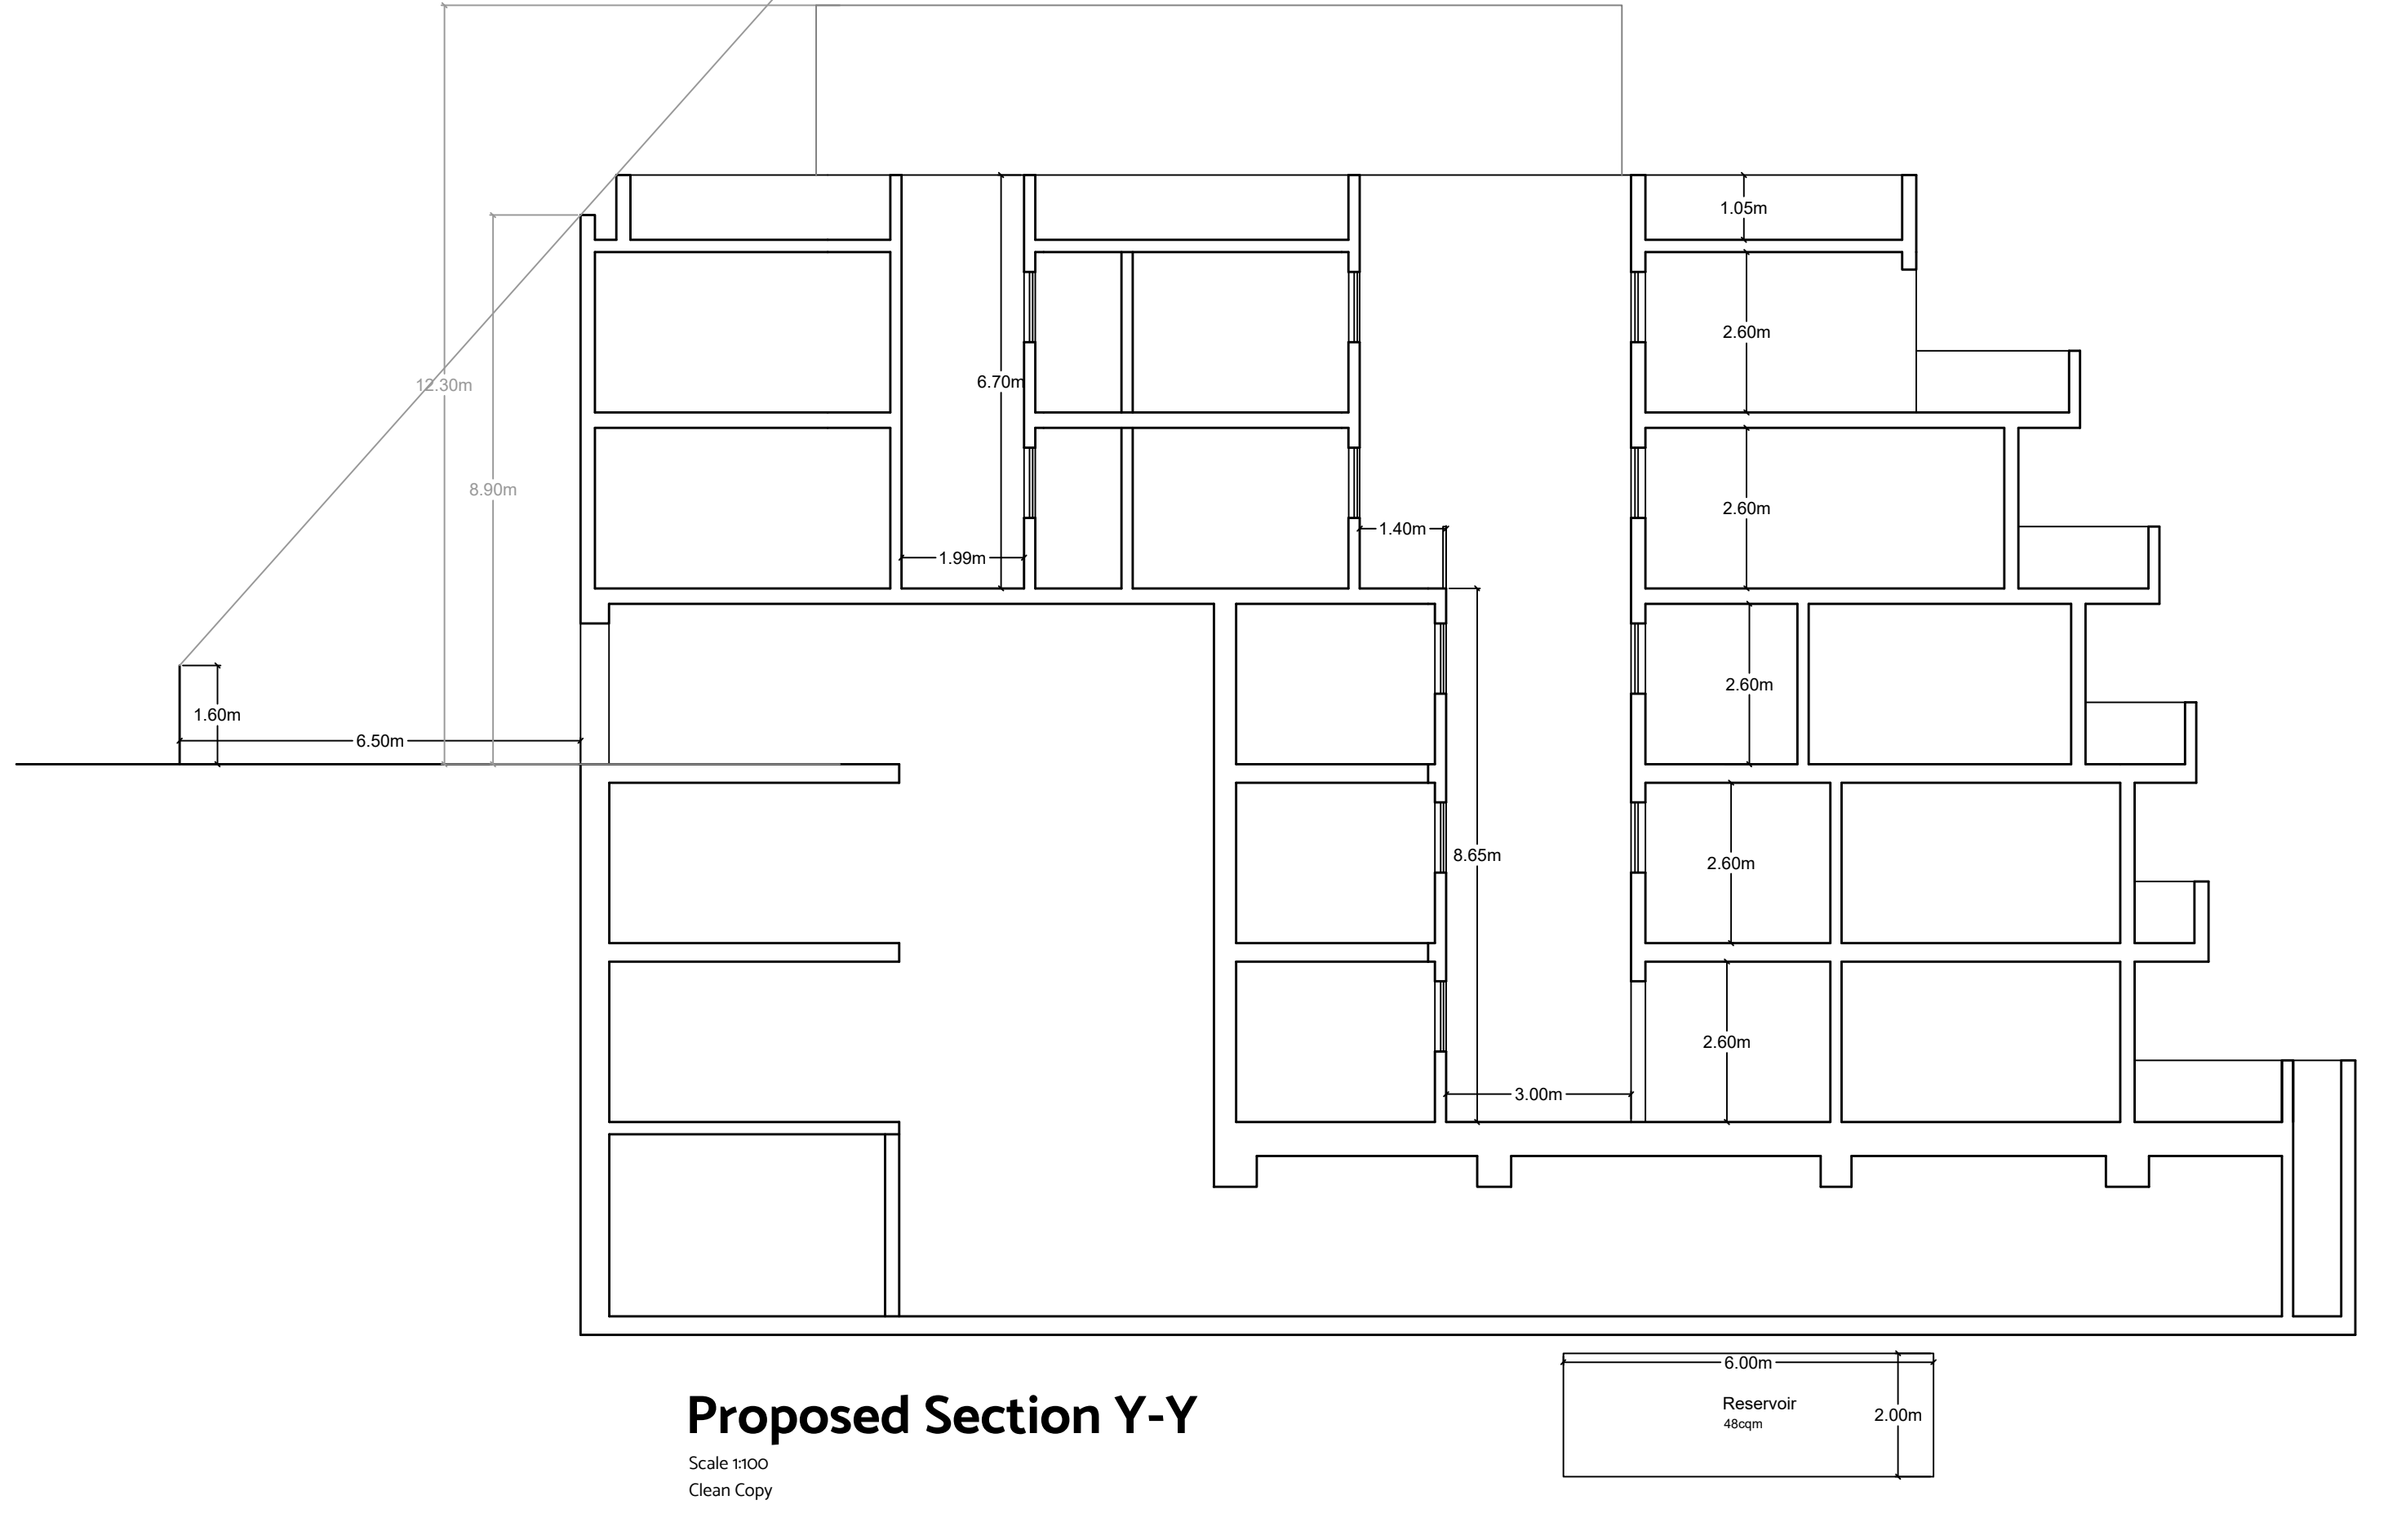

Proposed Section Y-Y  
Scale 1:100  
Clean Copy